



GROUND FLOOR PLAN as proposed

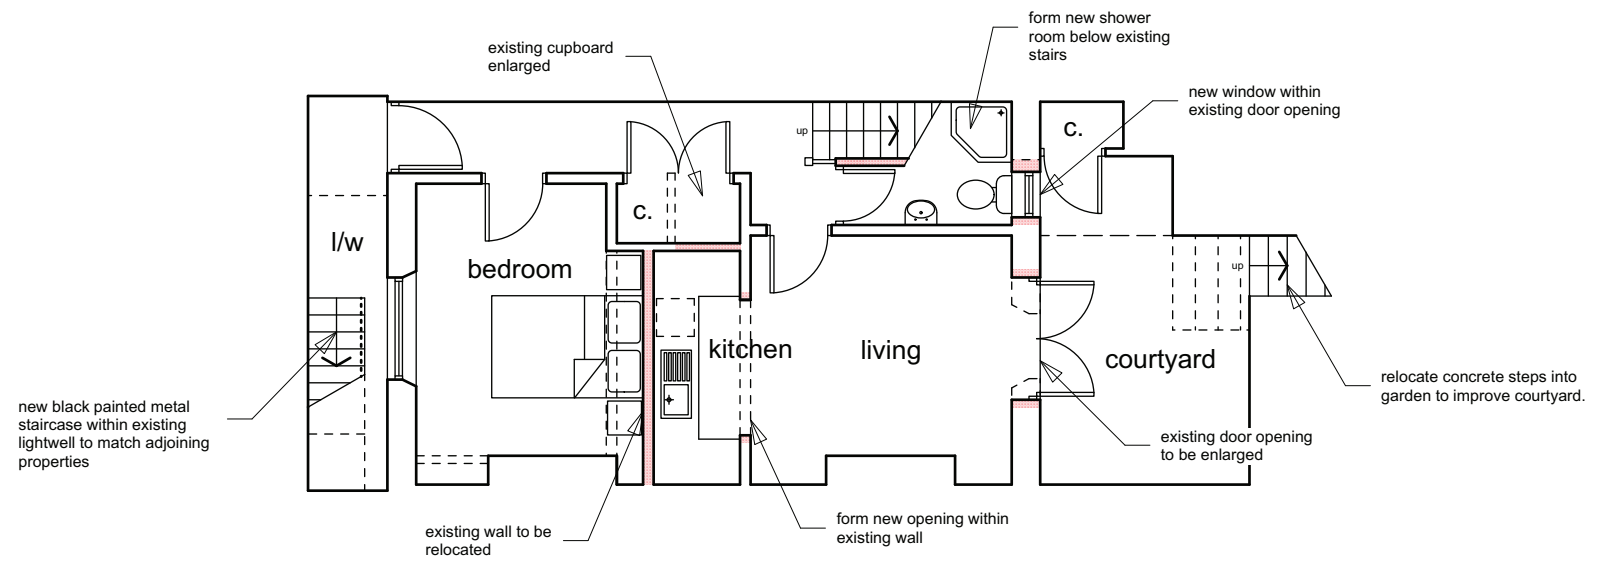


LOWER GROUND FLOOR PLAN as proposed


Schedule of Areas (gross internal approx)

Proposed Extension 5.3 m2 (57 sq ft)

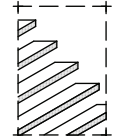
client: <b>Adelene Alani</b>	project: <b>94 Albert Street London NW1 7NE</b>	scale: <b>1:100 @ A3</b> date: <b>July 17</b> drawn: <b>MW</b>	drawing title: <b>Scheme Proposals</b> drawing no: <b>17-011-02 (sheet 1 of 3)</b>	 <b>the basement design studio</b> Suite 17, Maple Court, Grove Park, White Waltham. SL6 3LW tel: 01628 826066 www.basementdesignstudio.co.uk
------------------------------	---	--	---	--

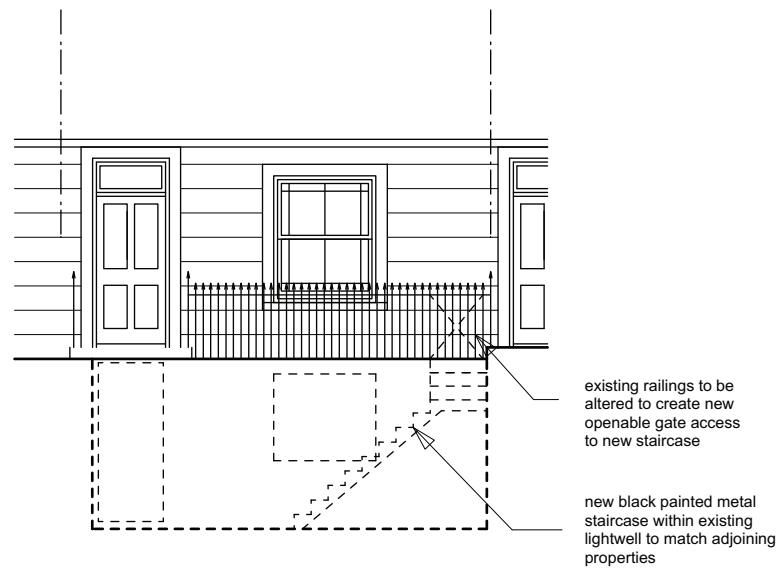


**STREET ELEVATION**

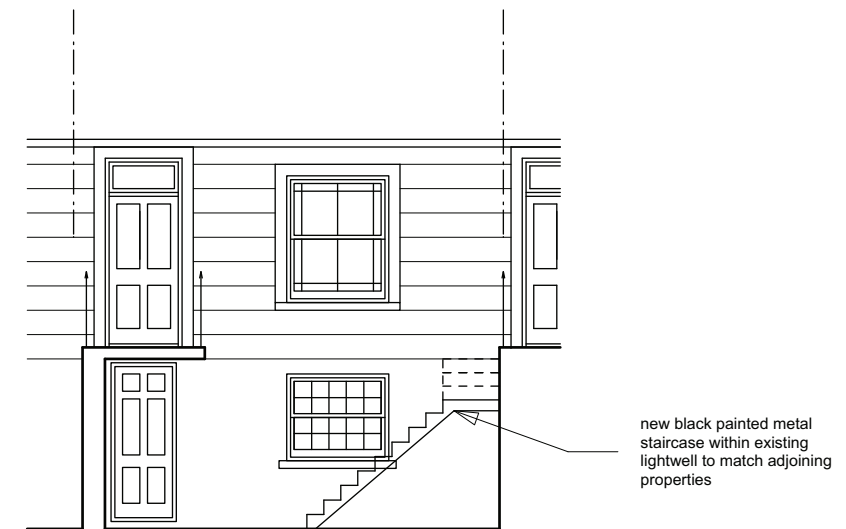

**FRONT LIGHTWELL ELEVATION**

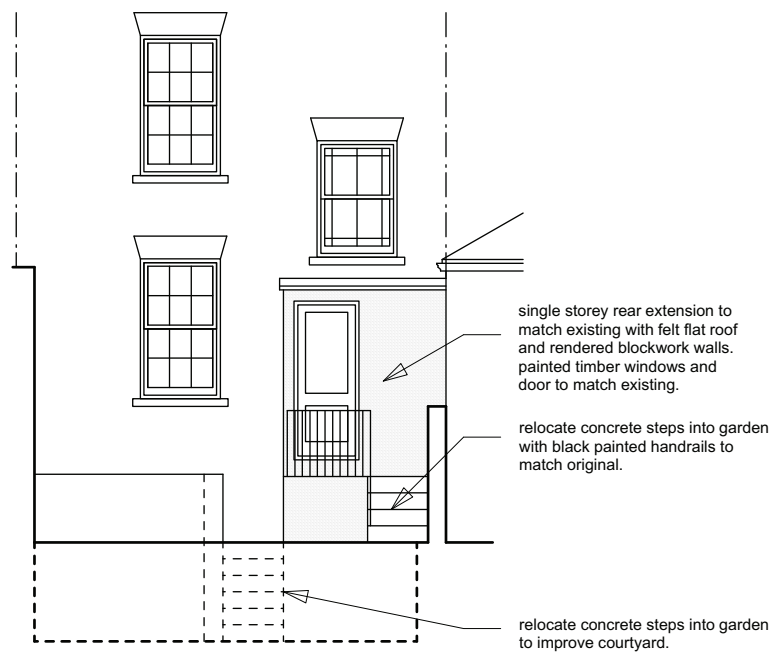

**GARDEN ELEVATION**

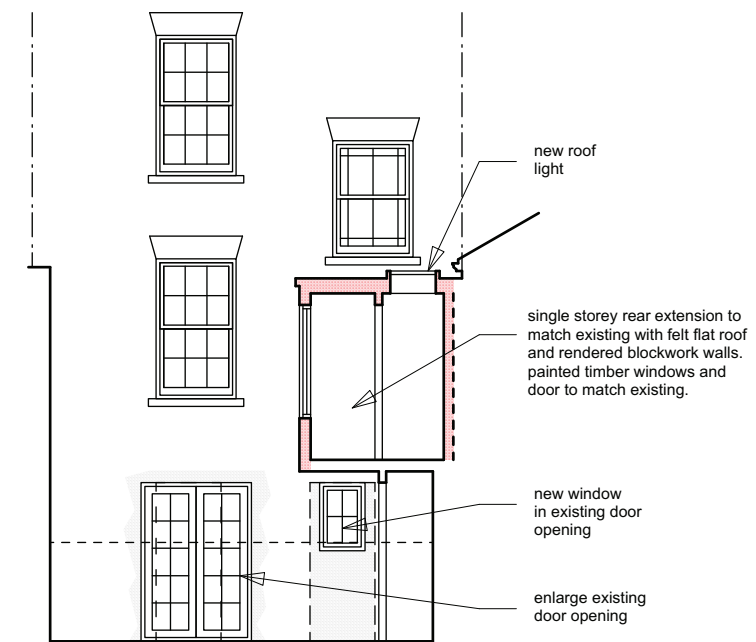


**REAR LIGHTWELL ELEVATION**

client: **Adelene Alani**


project: **94 Albert Street  
 London  
 NW1 7NE**

scale: **1:100 @ A3**  
 date: **July 17**  
 drawn: **MW**

drawing title: **Scheme Proposals**  
 drawing no: **17-011-02 (sheet 2 of 3)**

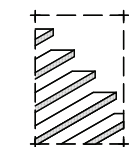

**the basement  
 design studio**  
 Suite 17, Maple Court, Grove Park, White Waltham. SL6 3LW  
 tel: 01628 826066 [www.basementdesignstudio.co.uk](http://www.basementdesignstudio.co.uk)

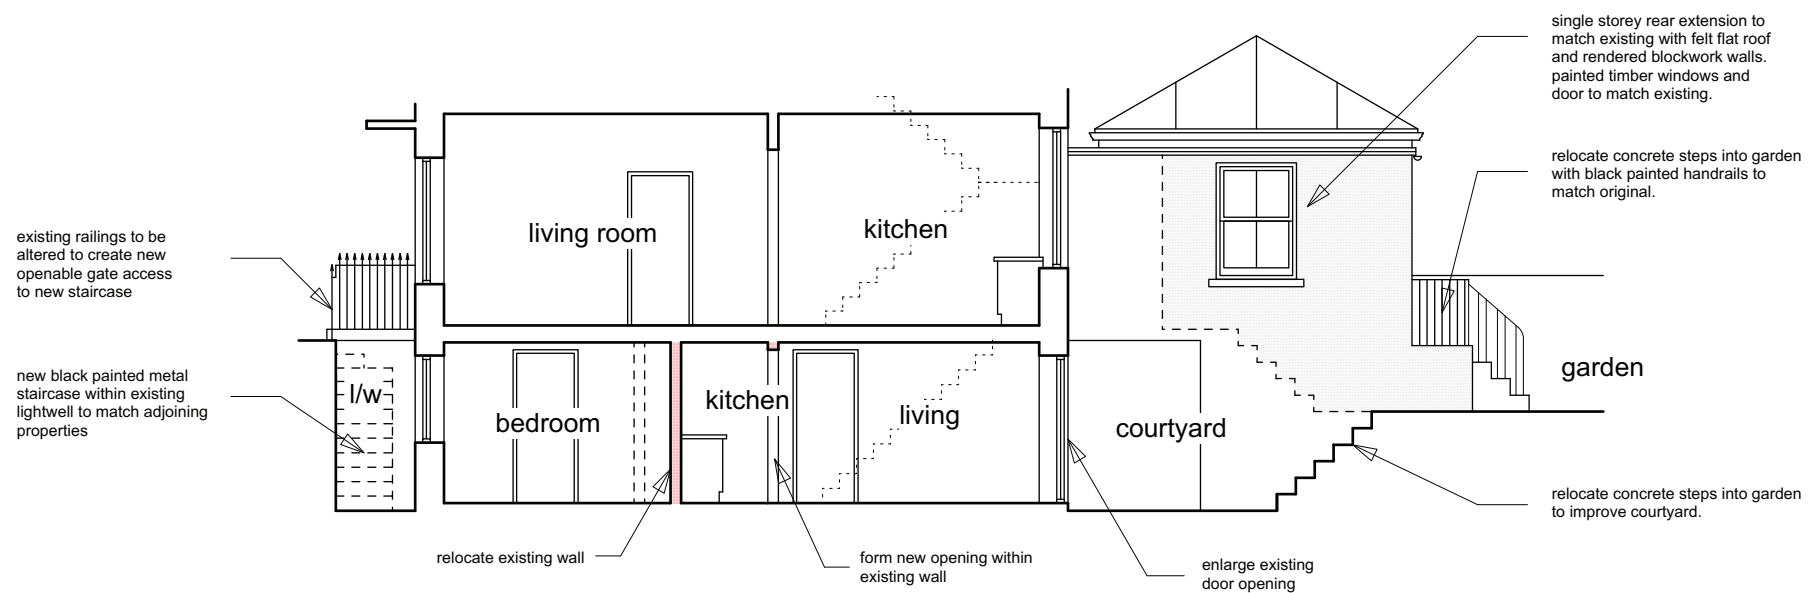


SECTION as proposed

client: Adelene Alani

project: 94 Albert Street  
London  
NW1 7NE

scale: 1:100 @ A3  
date: July 17  
drawn: MW

drawing title: Scheme Proposals  
drawing no: 17-011-02 (sheet 3 of 3)

 

the basement  
design studio

Suite 17, Maple Court, Grove Park, White Waltham. SL6 3LW  
tel: 01628 826066 www.basementdesignstudio.co.uk