


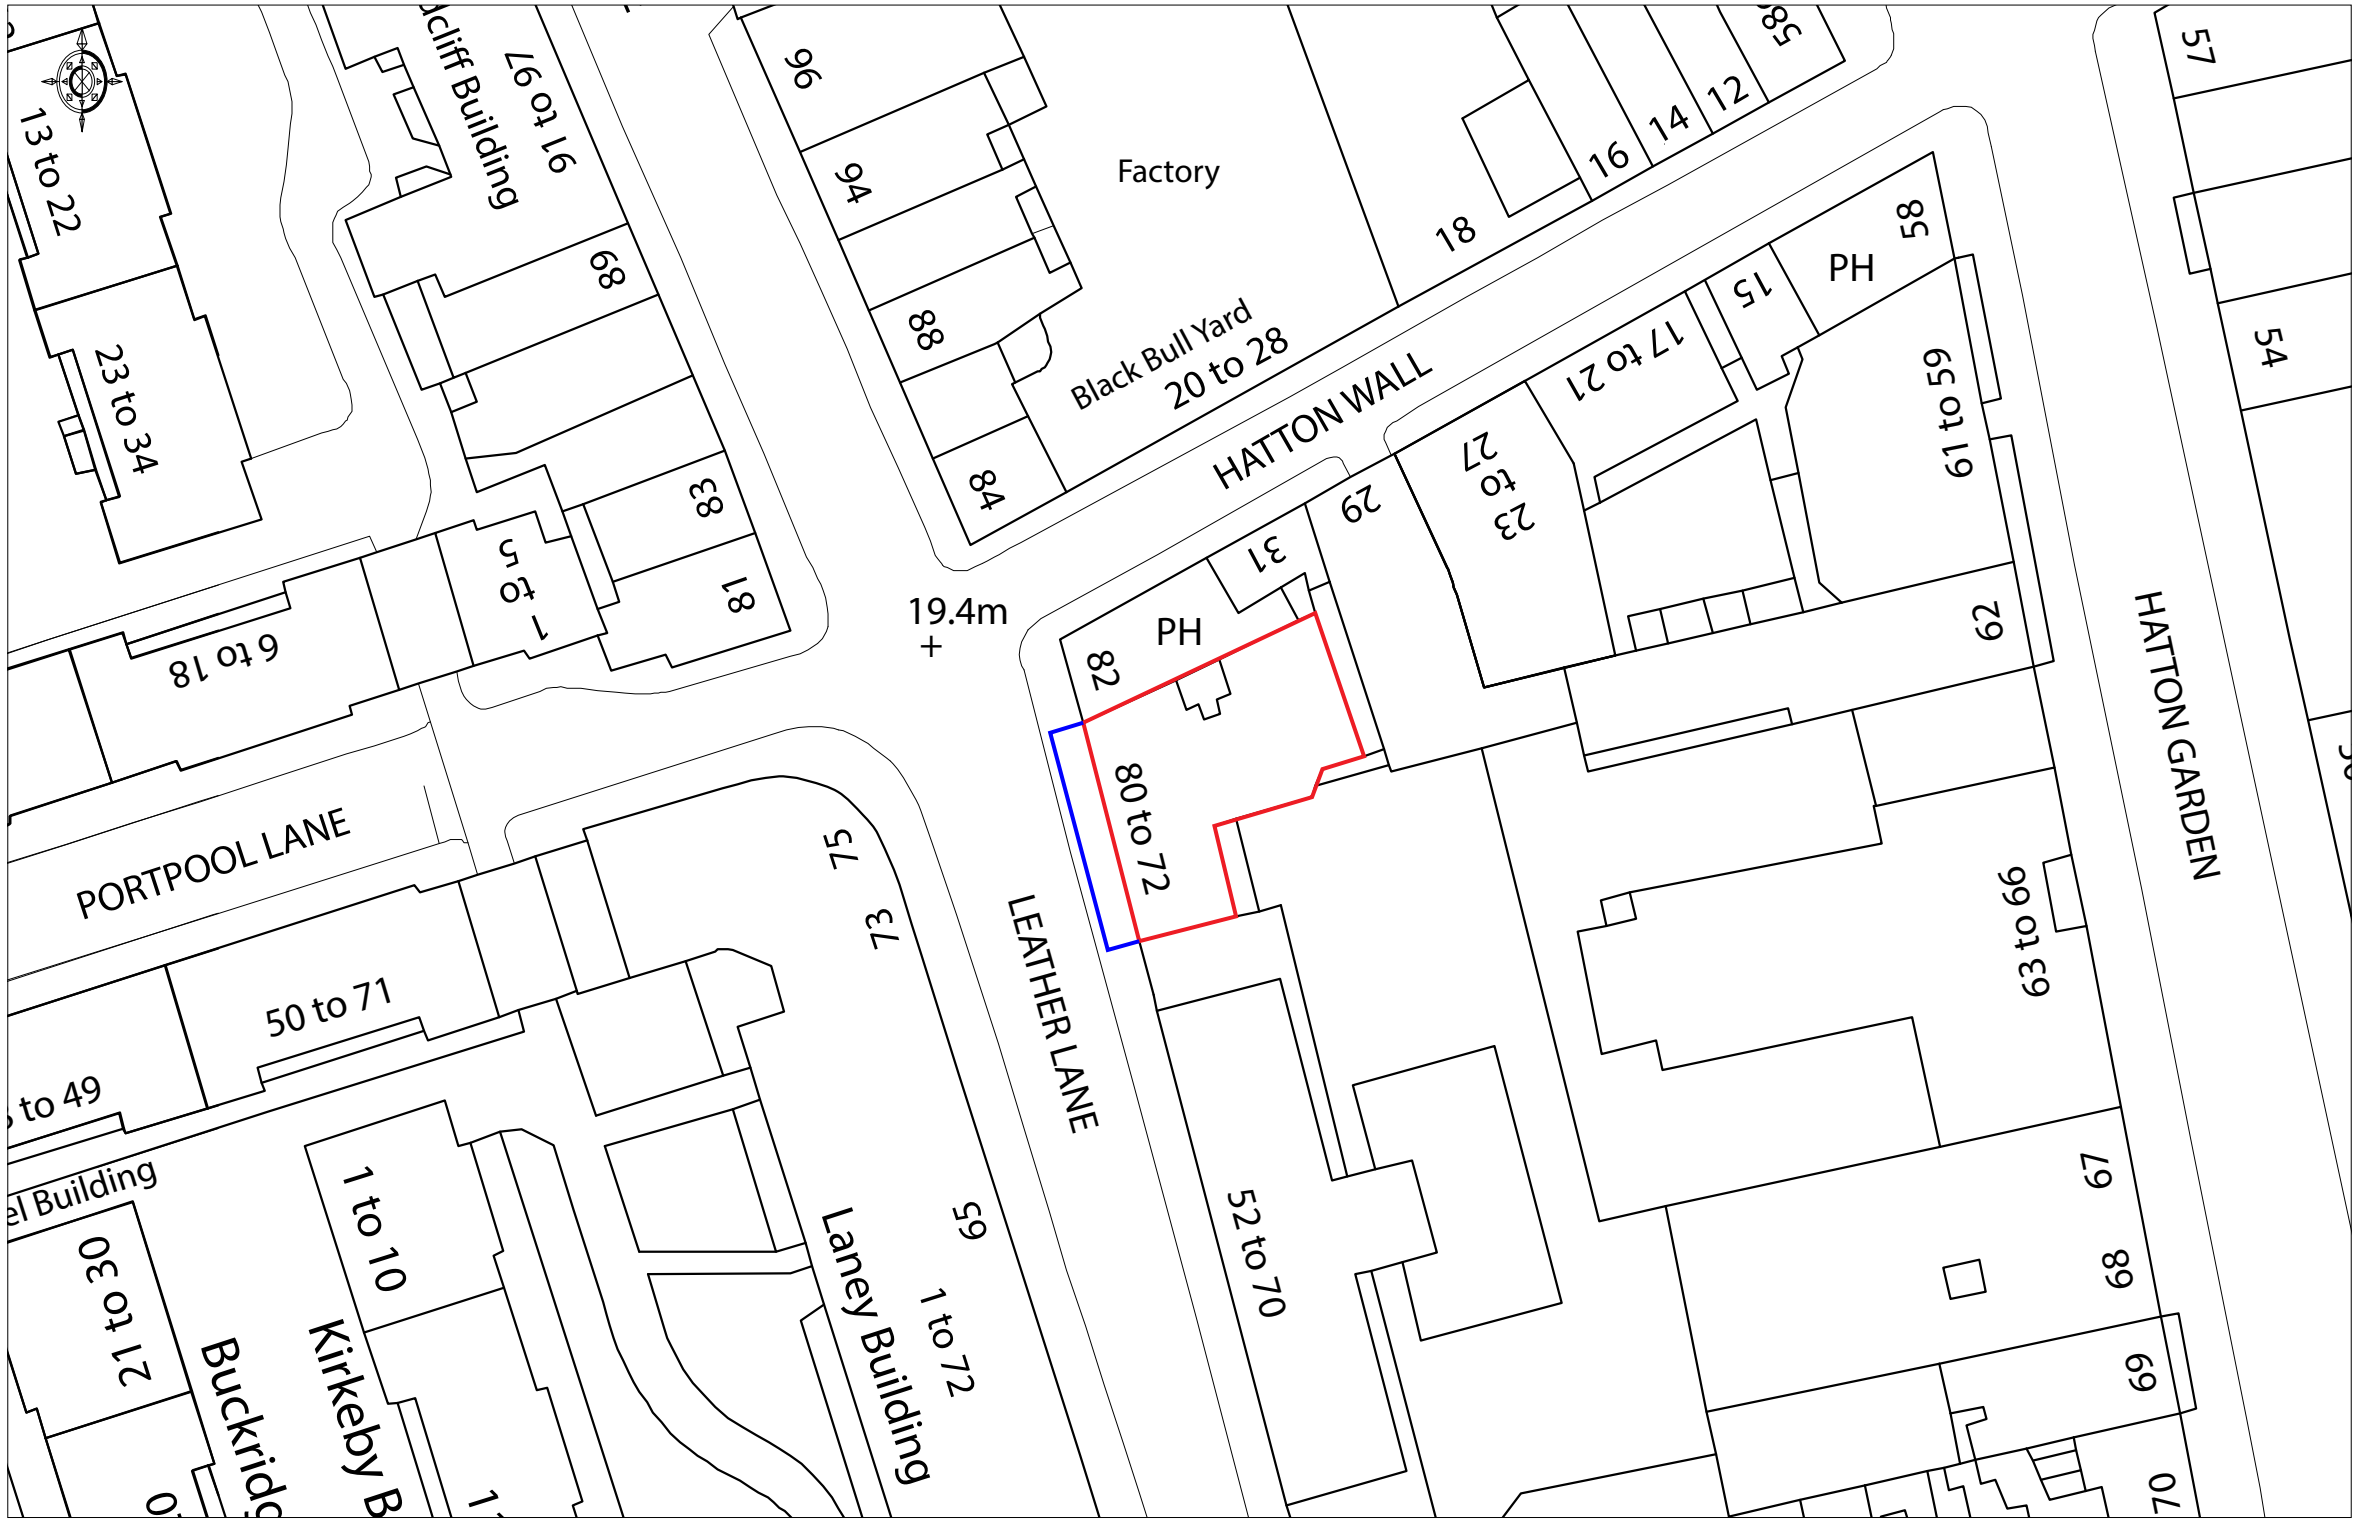


Site Plan



Sponsored
Restorations

 Scaffold Shroud
 Site Location

 

NAME: 72-80 Leather Lane, Holborn, London EC1N 7TR		
TITLE: Site Plan	Date : 04/01/2021	Drawing No: PY3962-002
	Scale: 1:1250@A3	