


Proposed - Second Floor Plan

 

PLANNING


Project Title


69 St. Augustine's Rd, NW1

Job No.	1268	Sheet Title	Proposed - Second Floor Plan
Stage	Planning	Scale	1:50 @ A3
Drawn By	JT	Date	10.05.2021
Reviewed By	NL	CAD File Name	1268 - 69 St.Augustines Road-01-AP


nicholas lee architects ltd

34A Rosslyn Hill, London NW3 1NH
Tel: 020 7435 9315 www.nleearchitects.com

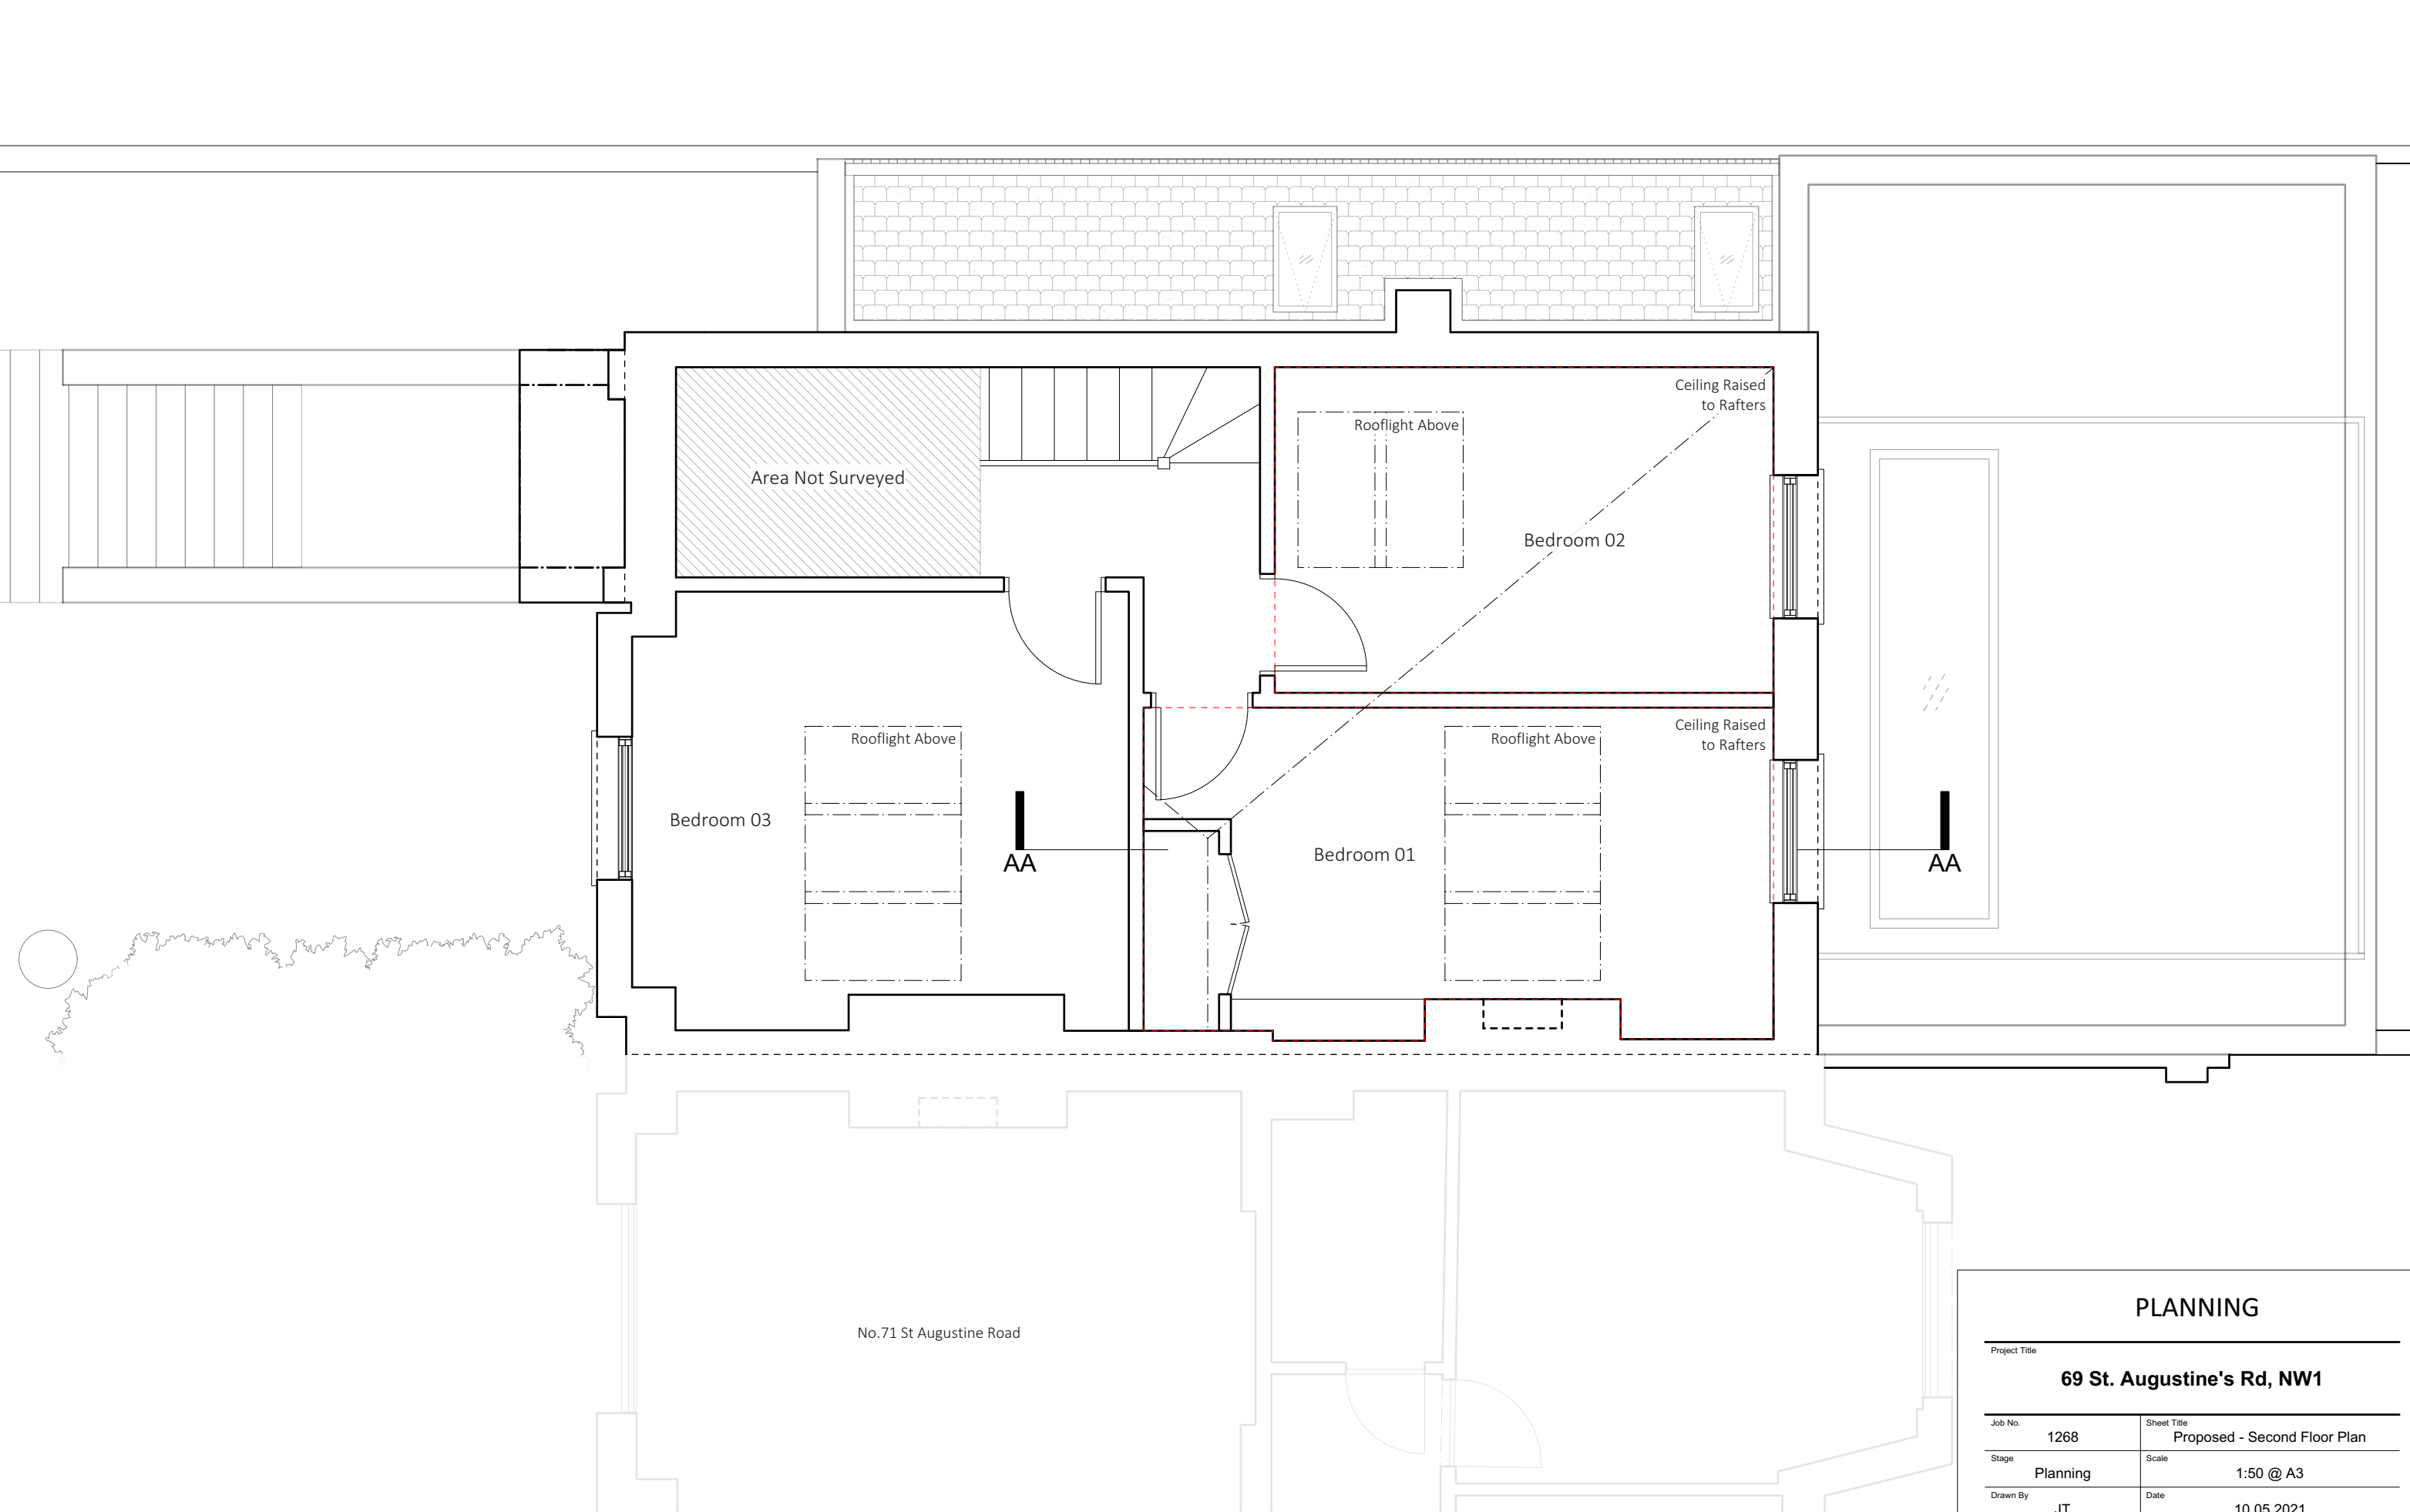

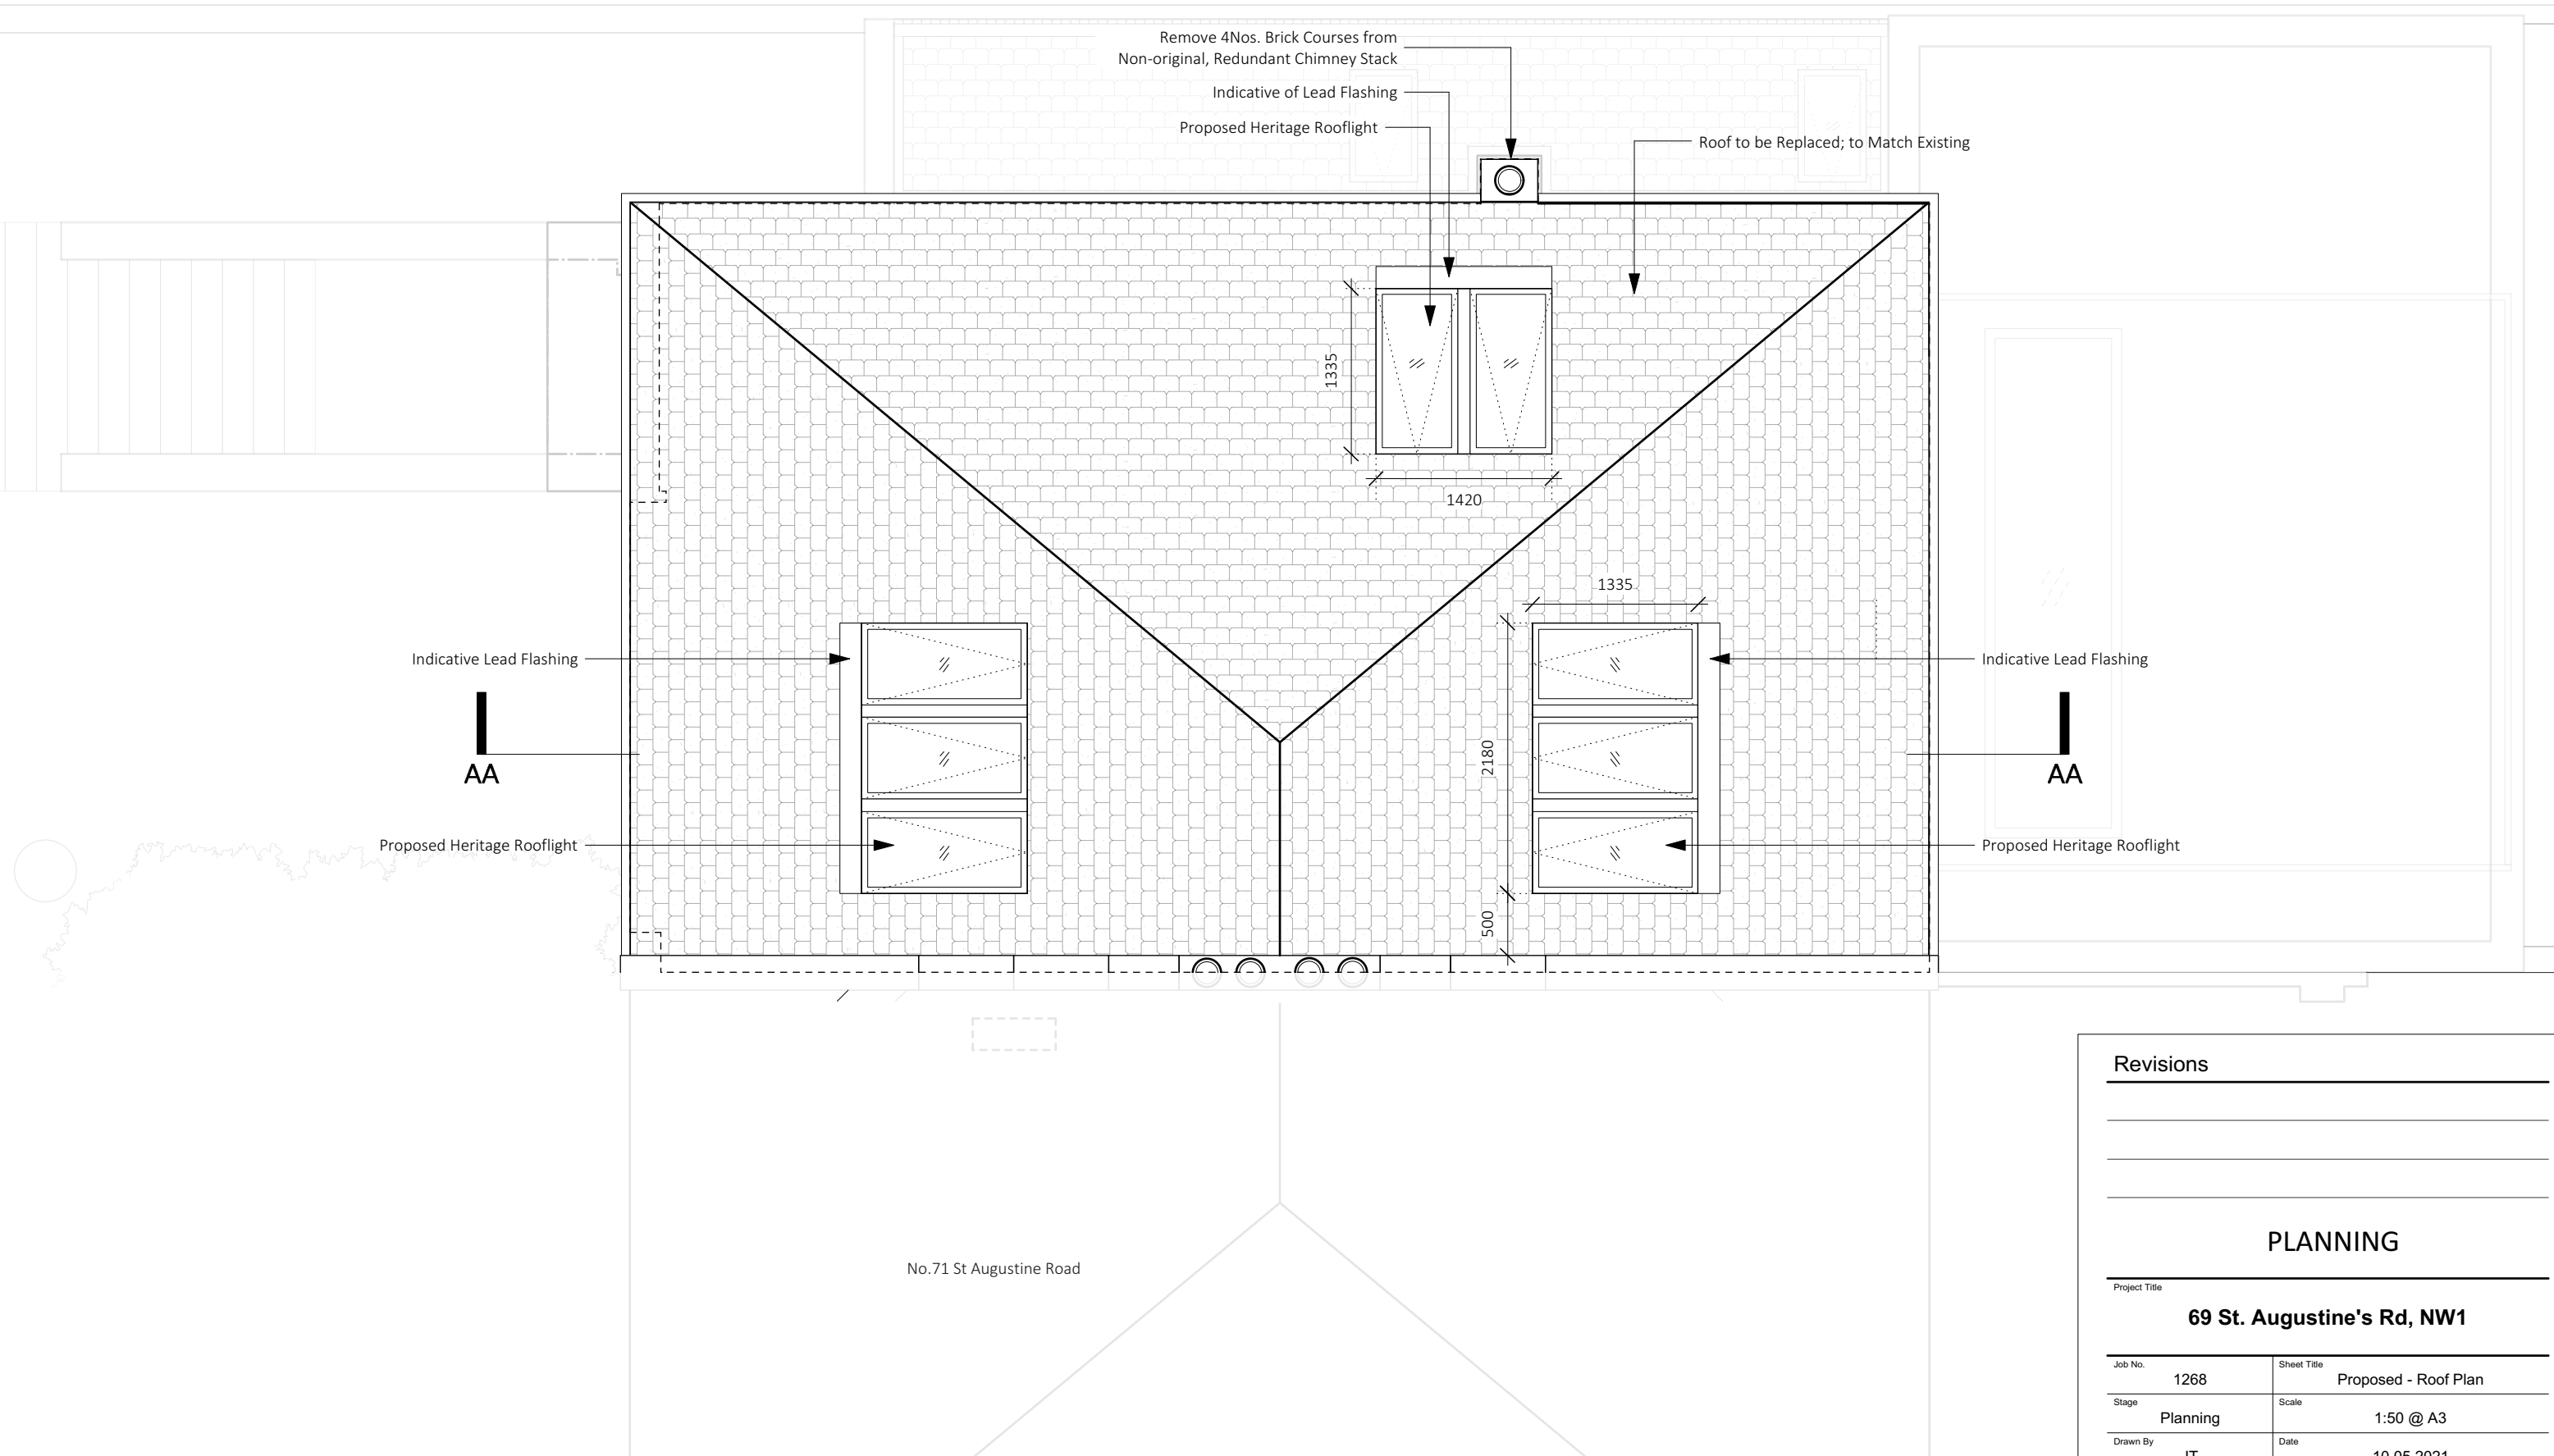

Proposed - Roof Plan

 

Revisions

PLANNING

Project Title

69 St. Augustine's Rd, NW1


Job No.	1268	Sheet Title	Proposed - Roof Plan
Stage	Planning	Scale	1:50 @ A3
Drawn By	JT	Date	10.05.2021
Reviewed By	NL	CAD File Name	1268 - 69 St.Augustines Road-03-AP

nicholas lee architects ltd

34A Rosslyn Hill, London NW3 1NH
Tel: 020 7435 9315 www.nleearchitects.com



Proposed - Rear Elevation

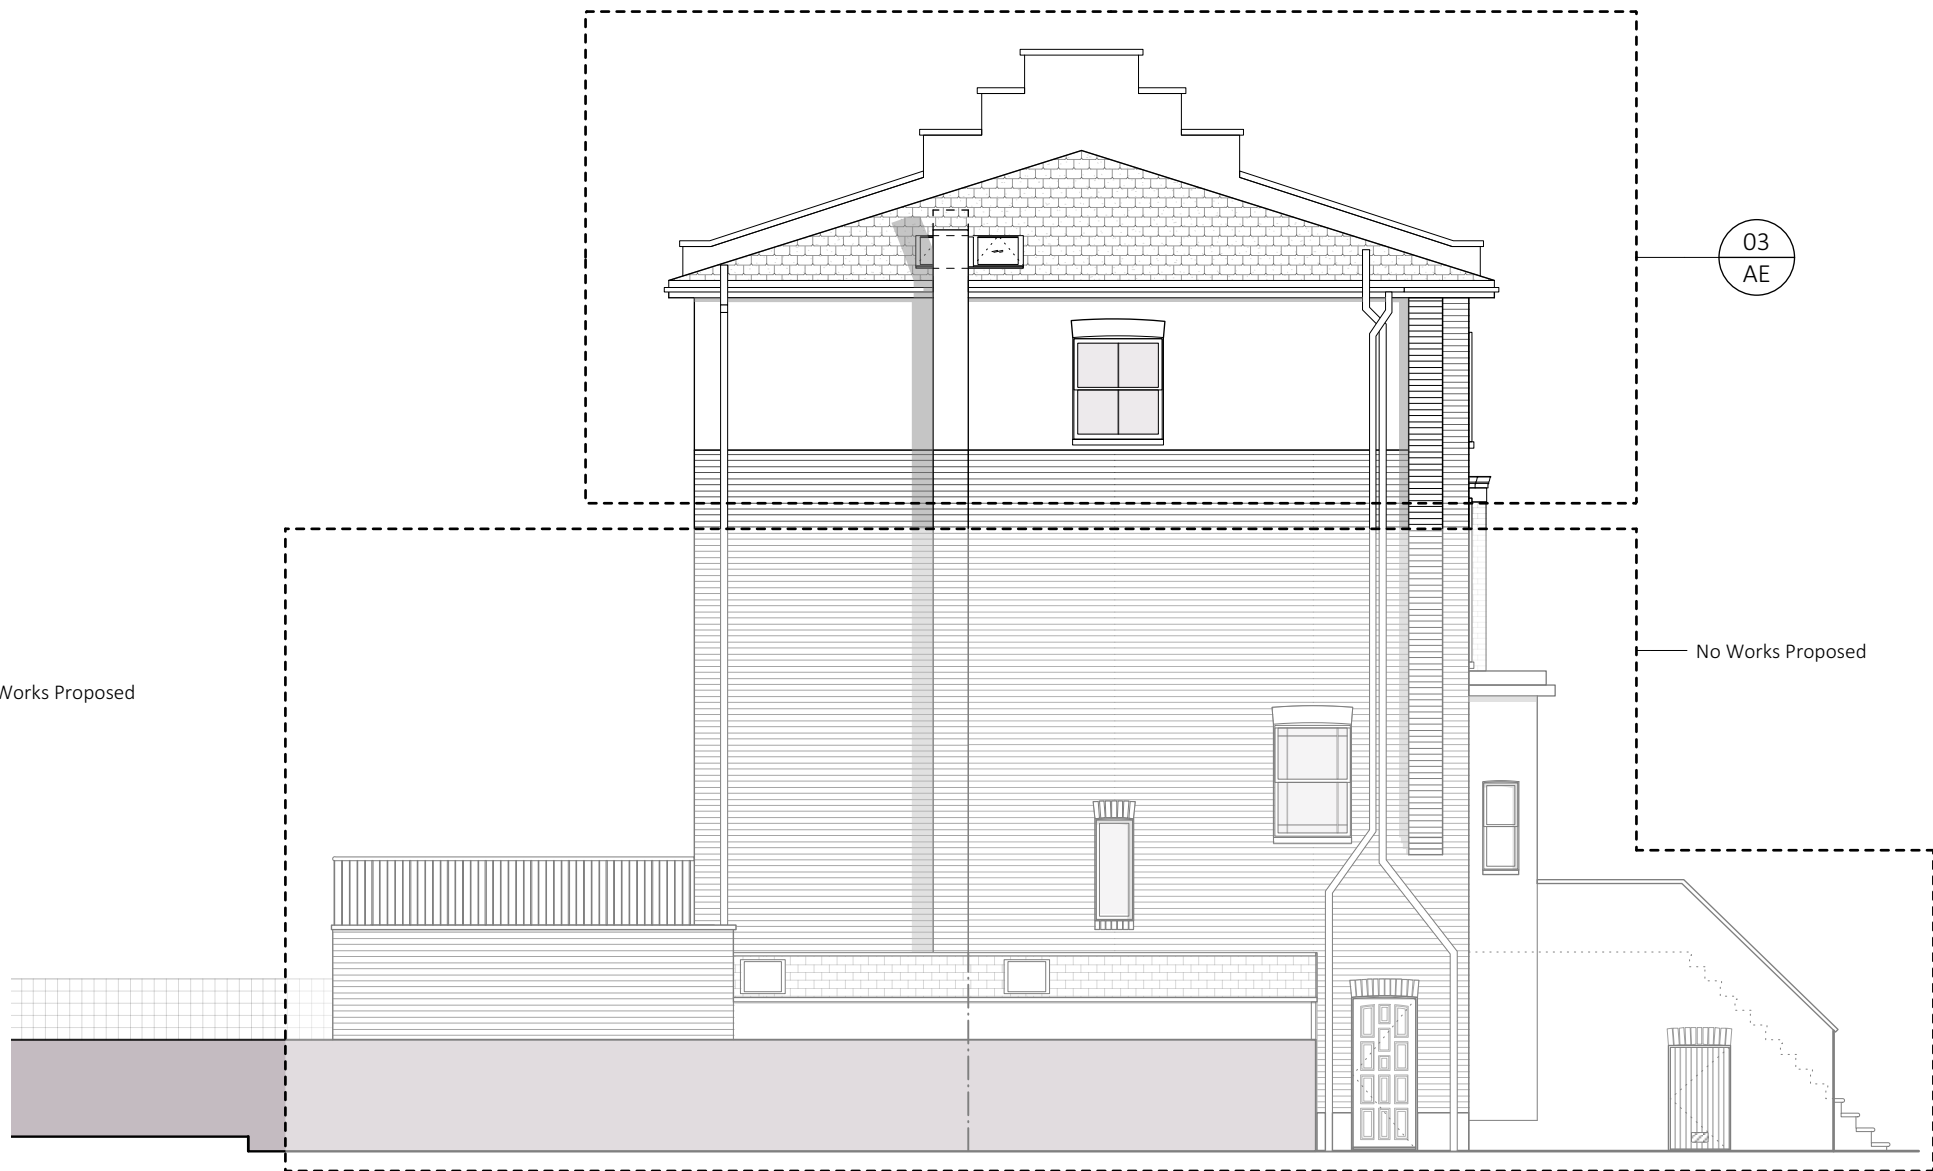

Proposed - Side Elevation




PLANNING


Project Title	
69 St. Augustine's Rd, NW1	
Job No.	Sheet Title
1268	Proposed - Rear & Side Elevation
Stage	Scale
Planning	1:100 @ A3
Drawn By	Date
JT	10.05.2021
Reviewed By	CAD File Name
NL	1268 - 69 St.Augustines Road-01-AE

nicholas lee architects ltd



34A Rosslyn Hill, London NW3 1NH
Tel: 020 7435 9315 www.nleearchitects.com

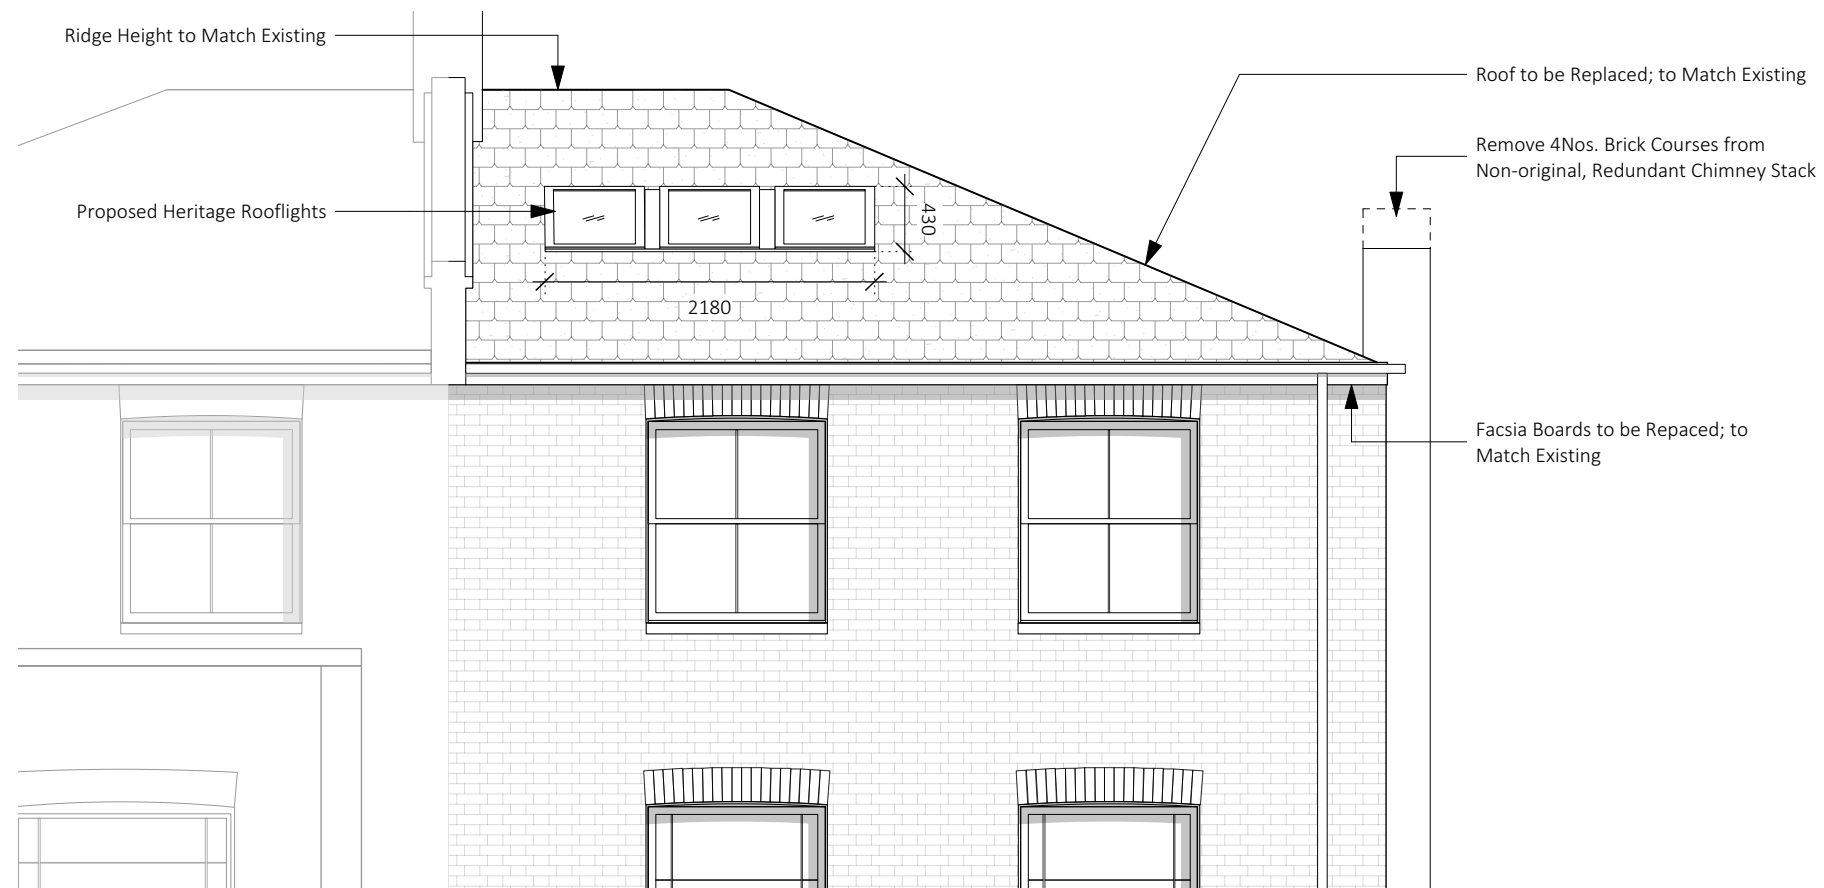

Proposed - Rear Elevation

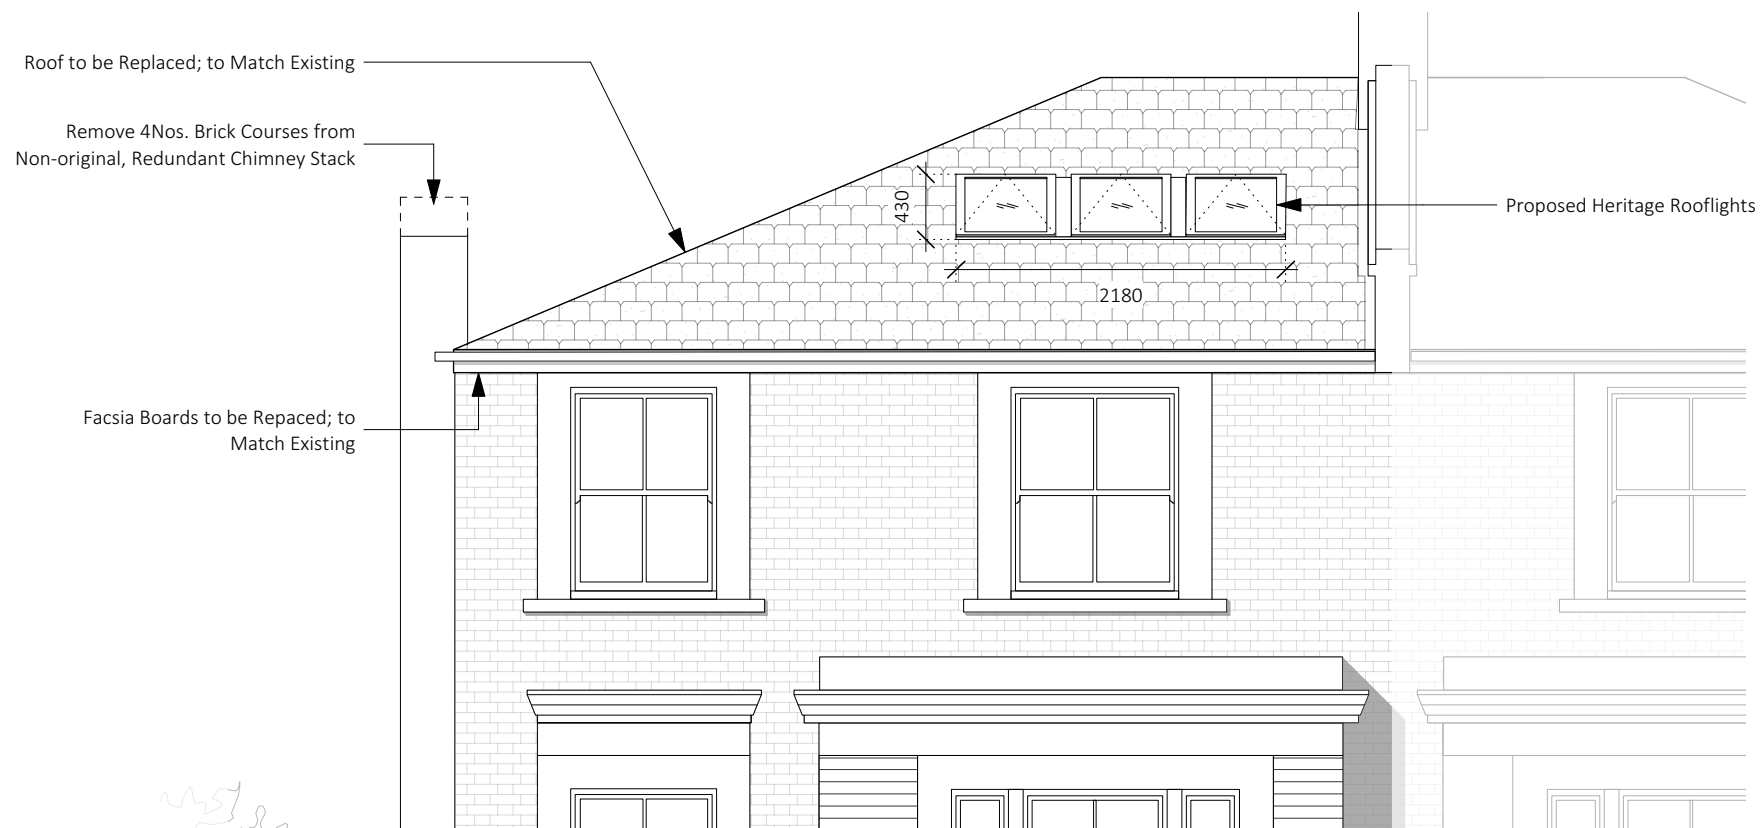

Proposed - Front Elevation

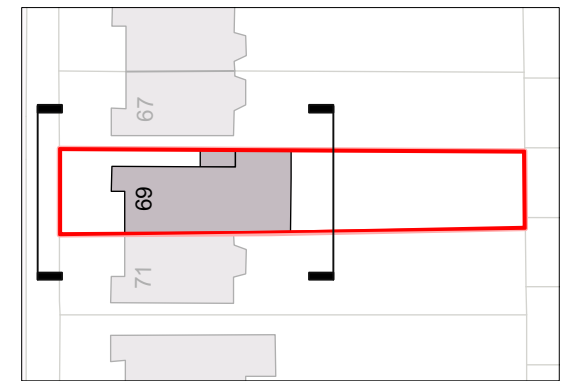 

Notes

Do not scale from drawings

Errors to be reported immediately to the Architect.

To be read in conjunction with all relevant Architects, Services and Structural Engineers drawings.

All existing site, tree and building information has been compiled from different sources.

All dimensions to be checked on site.


Revisions

PLANNING


Project Title	
69 St. Augustine's Rd, NW1	
Job No.	Sheet Title
1268	Proposed - Front & Rear Elevation
Stage	Scale
Planning	1:50 @ A3
Drawn By	Date
JT	10.05.2021
Reviewed By	CAD File Name
NL	1268 - 69 St.Augustines Road-02-AE

nicholas lee architects ltd


34A Rosslyn Hill, London NW3 1NH
Tel: 020 7435 9315 www.nleearchitects.com

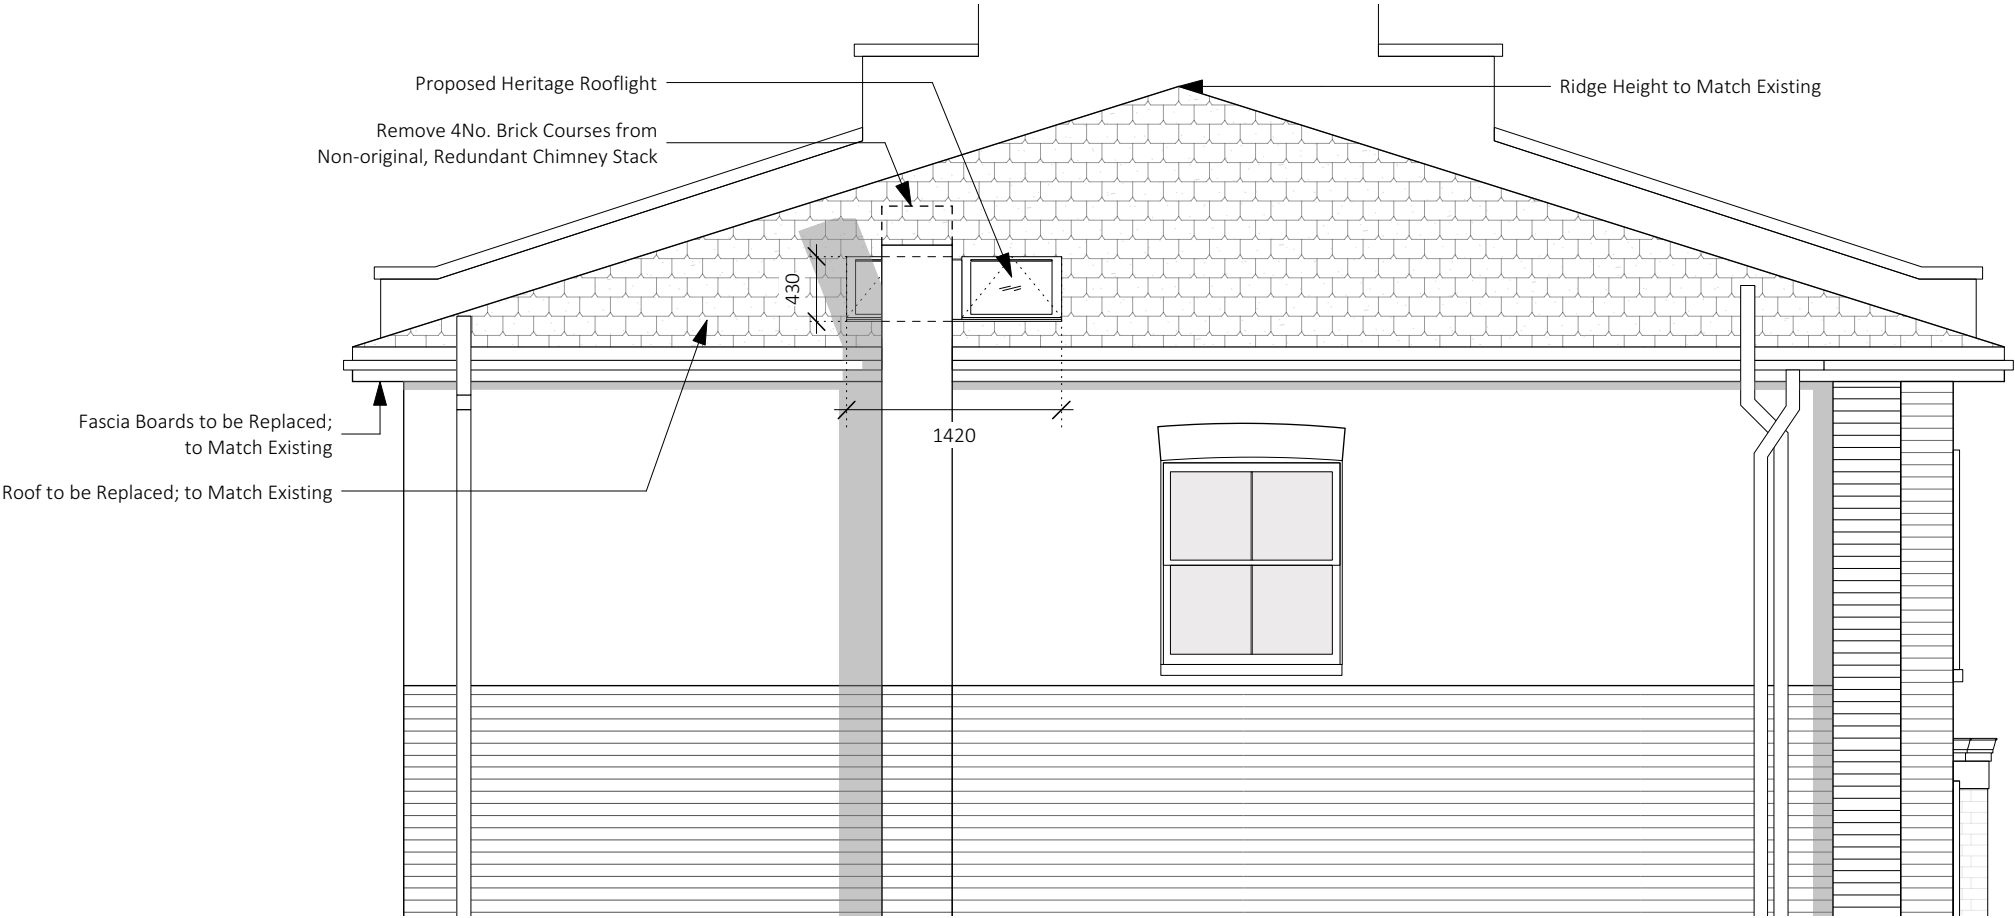

Proposed - Side Elevation

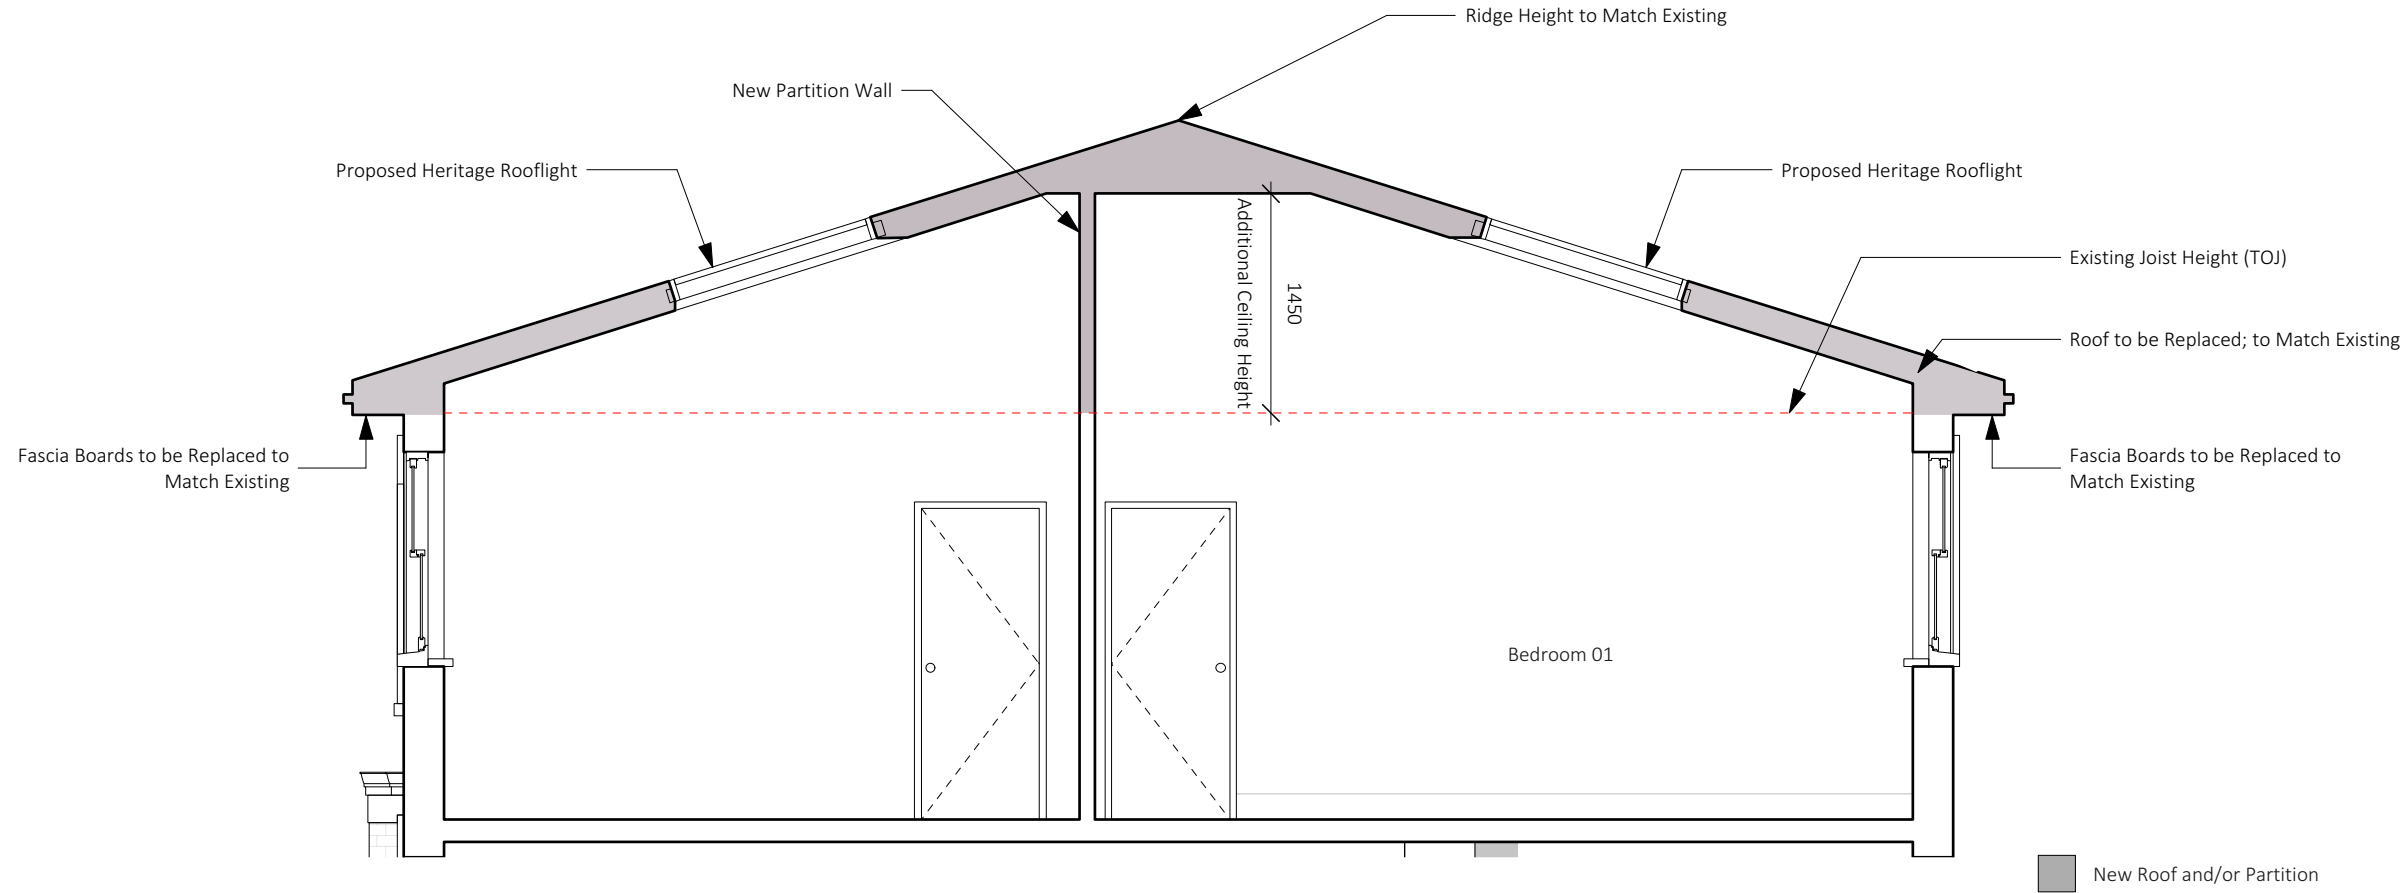

Proposed - Section AA

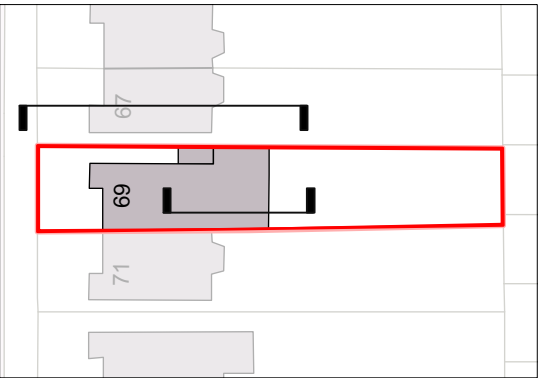

Notes

Do not scale from drawings

Errors to be reported immediately to the Architect.

To be read in conjunction with all relevant Architects, Services and Structural Engineers drawings.

All existing site, tree and building information has been compiled from different sources.

All dimensions to be checked on site.

Revisions

PLANNING

Project Title	
69 St. Augustine's Rd, NW1	
Job No.	Sheet Title
1268	Proposed - Side Elevation & Section AA
Stage	Scale
Planning	1:50 @ A3
Drawn By	Date
JT	10.05.2021
Reviewed By	CAD File Name
NL	1268 - 69 St.Augustines Road-03-AE

nicholas lee architects ltd

34A Rosslyn Hill, London NW3 1NH
Tel: 020 7435 9315 www.nleearchitects.com