

replace existing window with new aluminium window (anthracite) new aluminium door with glass canopy over replace existing window with new aluminium window (anthracite) garage doors replaced with new window to match



BROD WIGHT
Architects
 8a Baynes Mews --- London --- NW3 5BH

9 Burdett Mews
Belsize Crescent NW3 5QX
 www.brodwight.co.uk office@brodwight.co.uk
 Tel 020 7722 0810 This drawing is copyright

Drawing Title:
Proposed Ground Floor Plan

Drawing Ref:
1107-AP01A

Date: November 2020 Scale: 1:50 @ A3

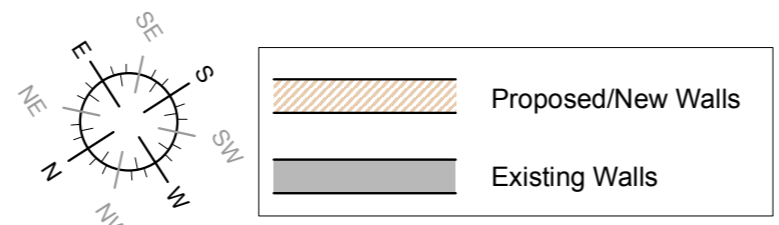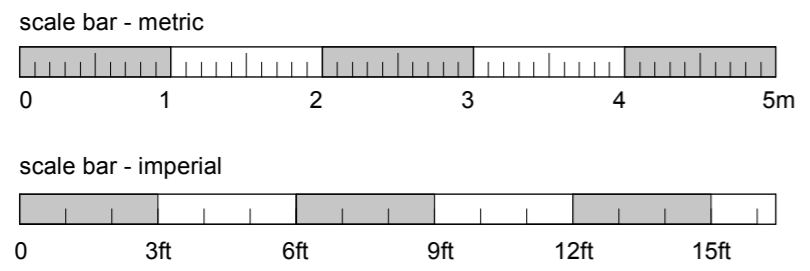

Changes clouded in red