


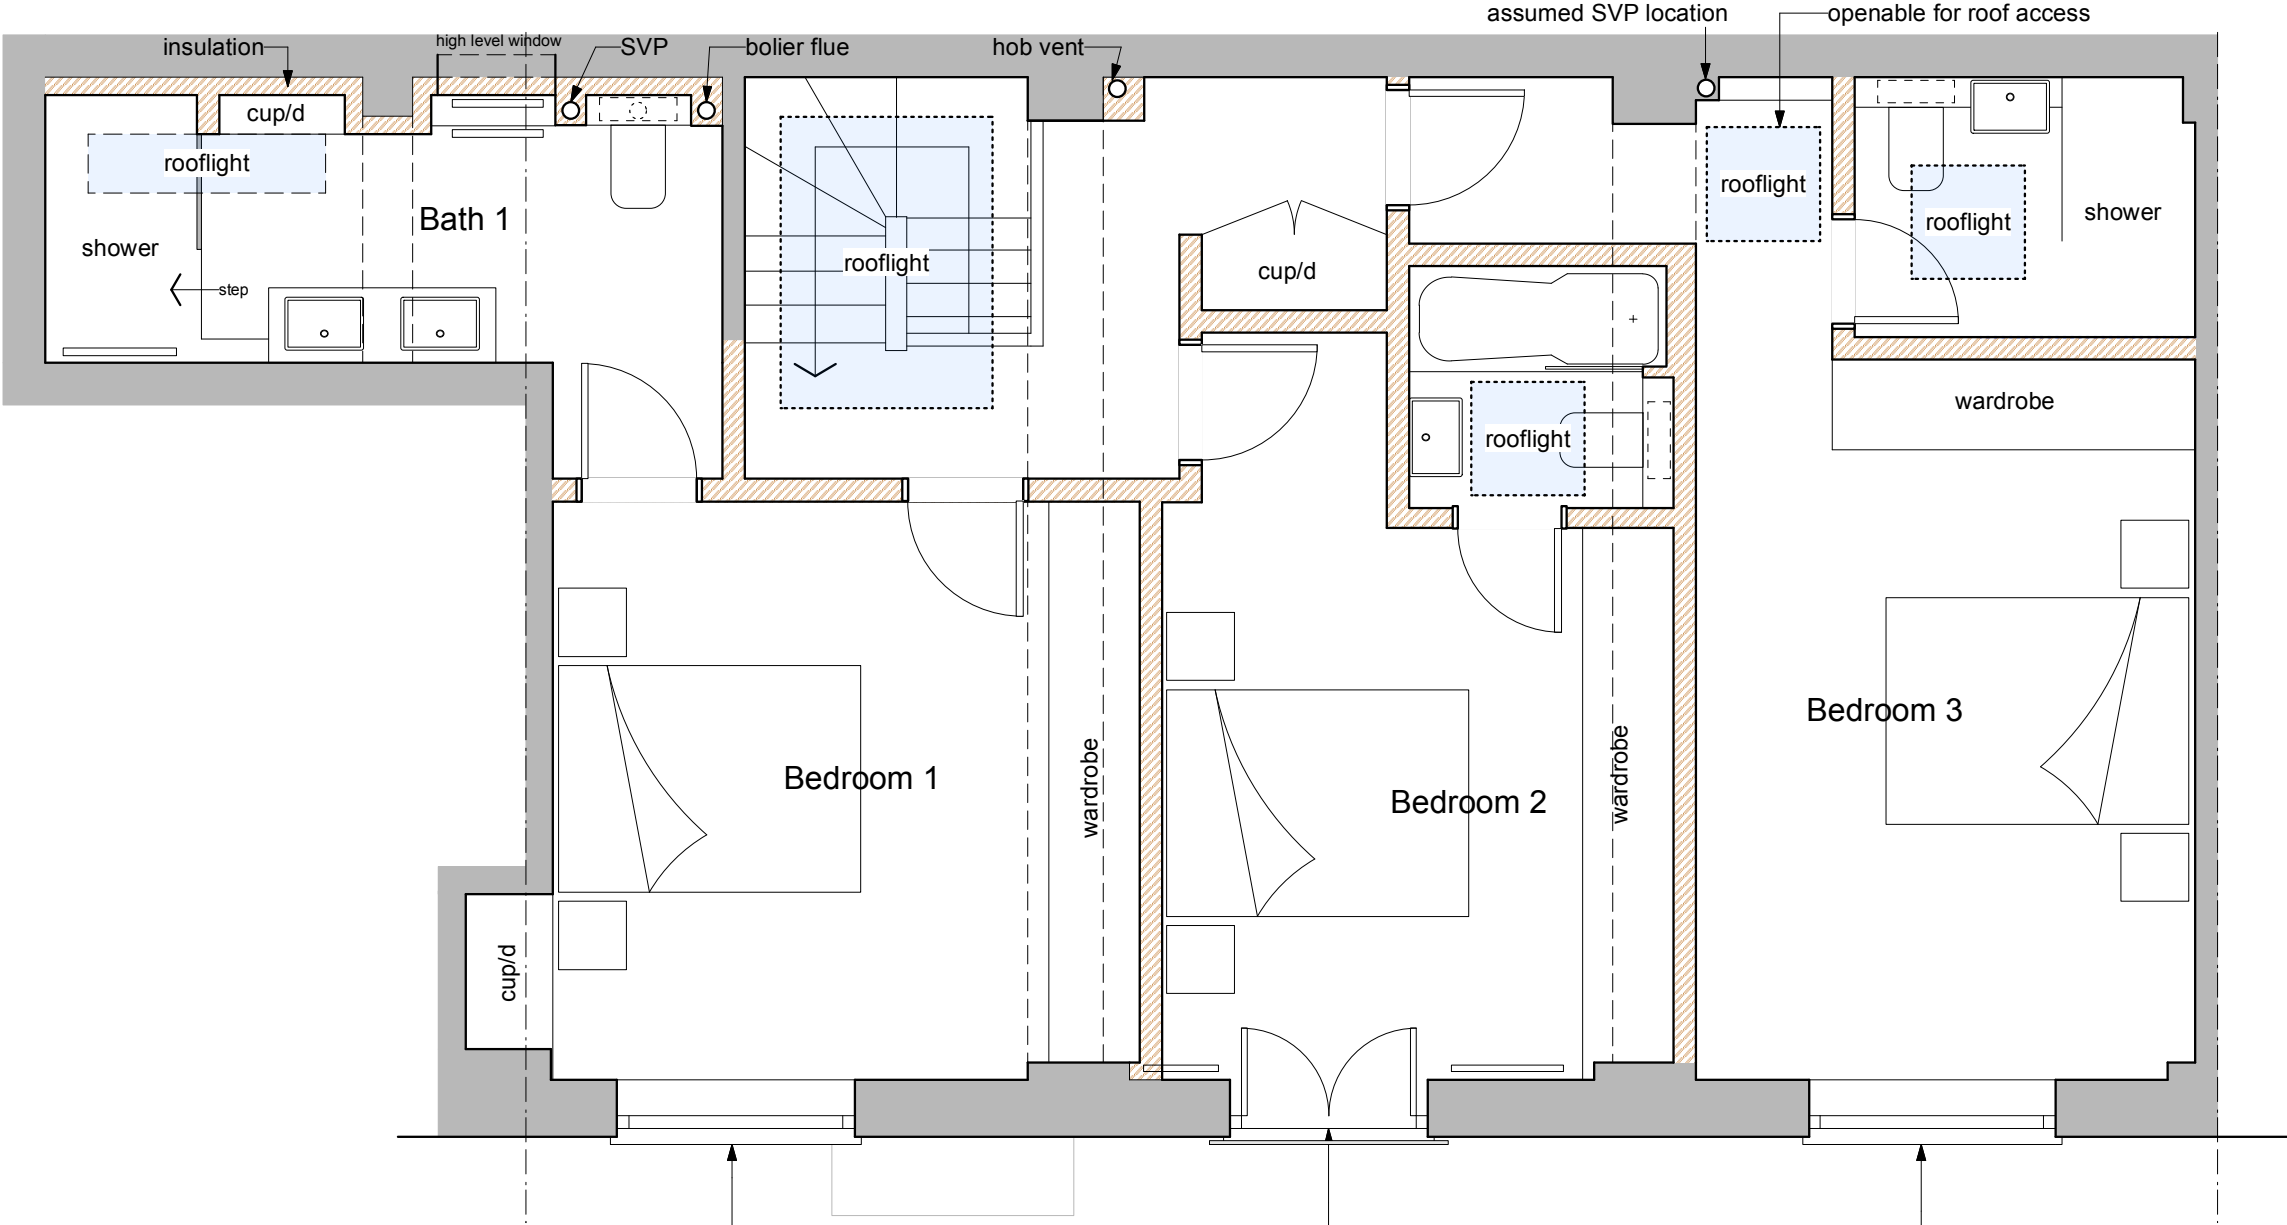

replace existing window with new aluminium window (anthracite)

replace existing doors with new aluminium doors (anthracite)

replace existing window with new aluminium window (anthracite)

BROD WIGHT
Architects

8a Baynes Mews --- London --- NW3 5BH

9 Burdett Mews
Belsize Crescent NW3 5QX

www.brodwight.co.uk office@brodwight.co.uk

Tel 020 7722 0810 This drawing is copyright

Drawing Title:

Proposed First Floor Plan

Drawing Ref:
1107-AP02B




Date
November 2020

Scale
1:50 @ A3

scale bar - metric



scale bar - imperial

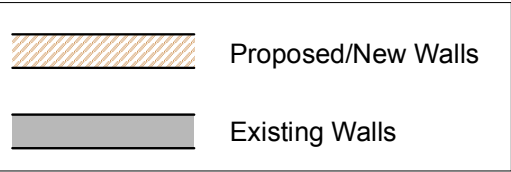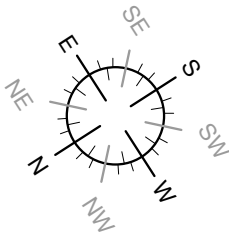 

Changes clouded in red