



SITE PLAN
SCALE 1:500@A1 and 1:1000@A3



LOCATION PLAN
SCALE 1:1250@A1 and 1:2500@A3





All dimensions to be checked onsite.
DO NOT SCALE THIS DRAWING

NOTES


© Copyright

REFURB


This confidential drawing and the copyright is the property of REFURB and is neither to be copied in any way nor disclosed to any third party without the written consent of REFURB

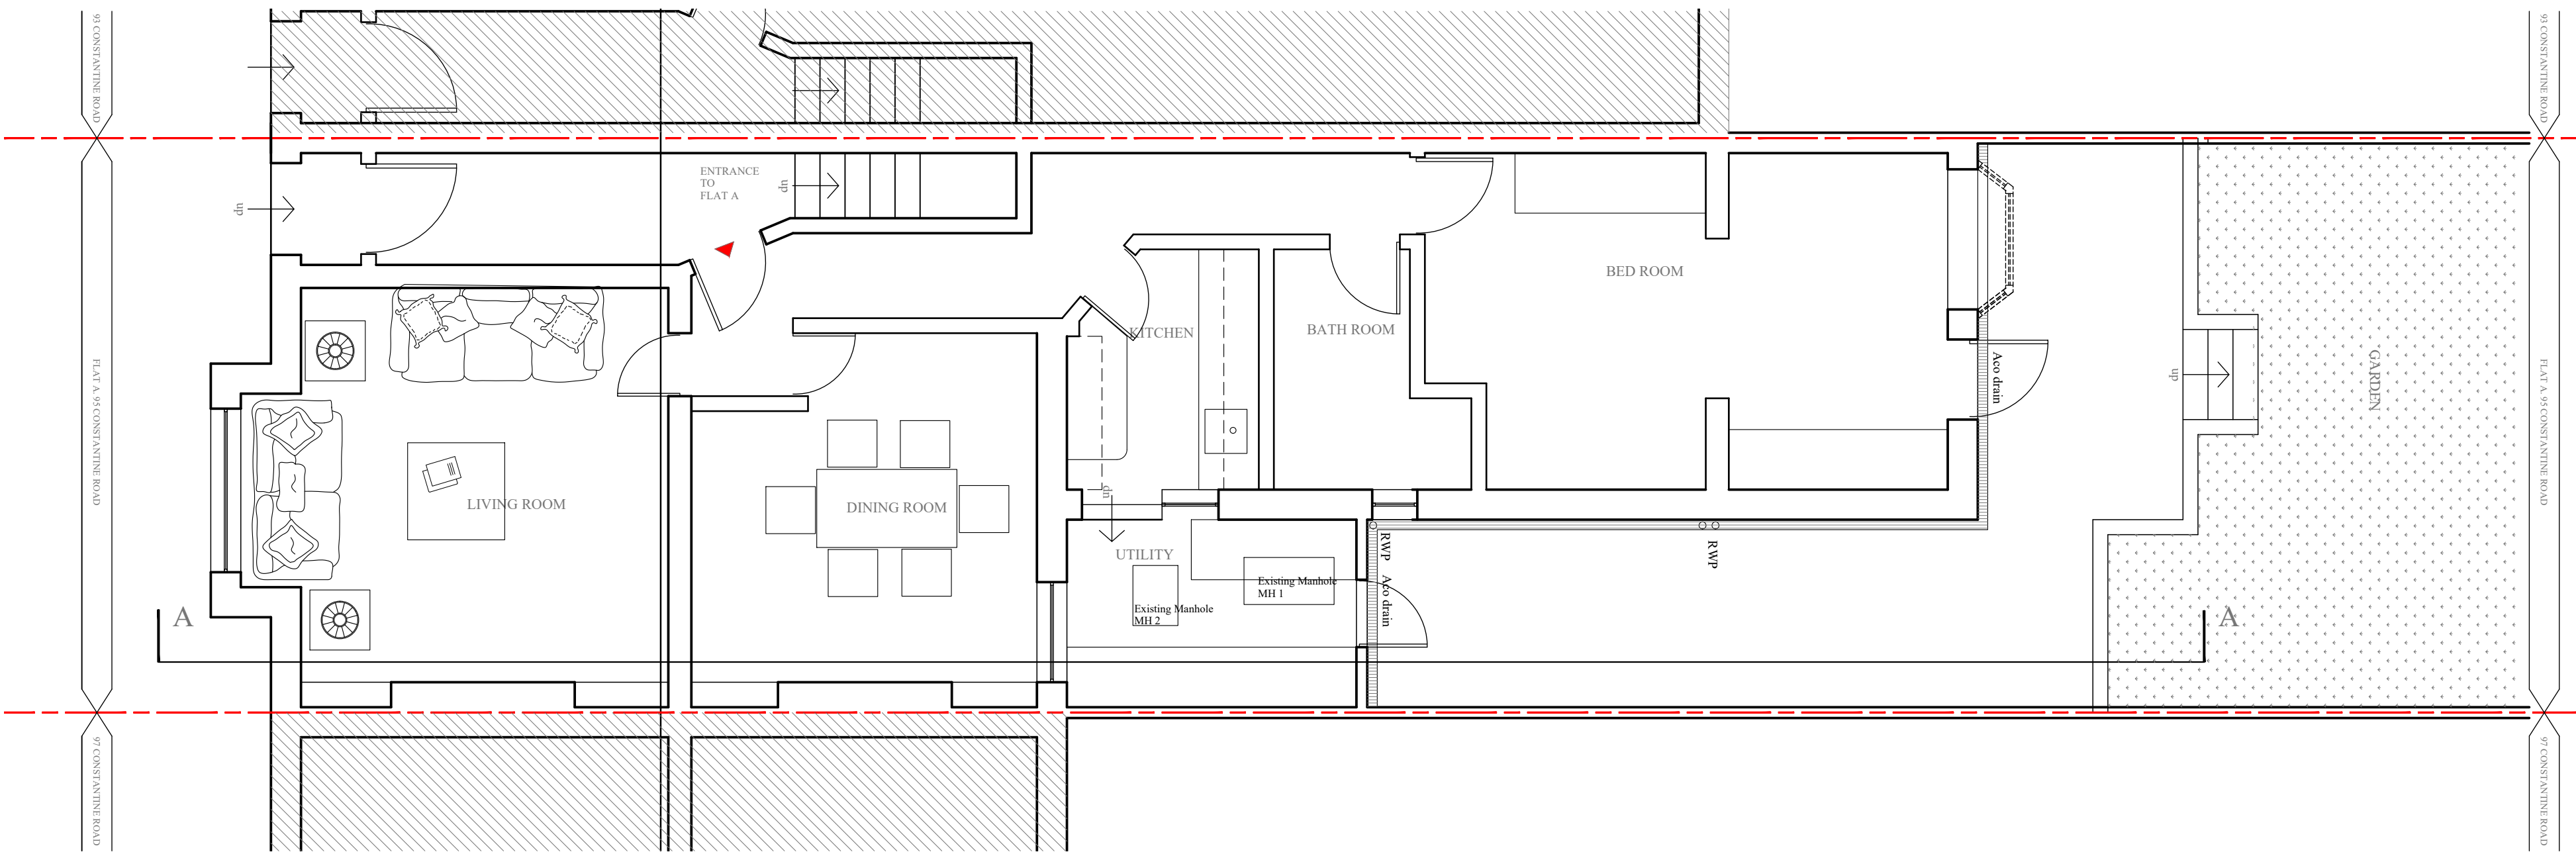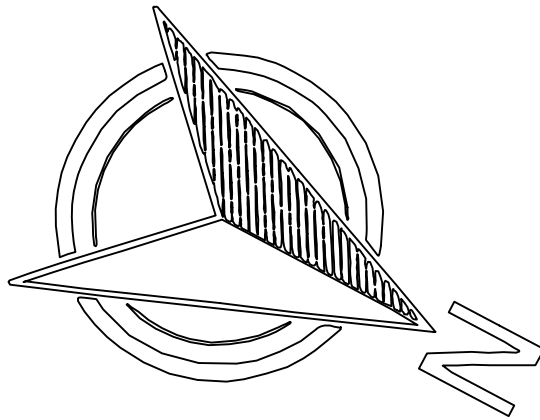

EXISTING LAYOUT PLAN
SCALE 1:50@A1 and 1:100@A3

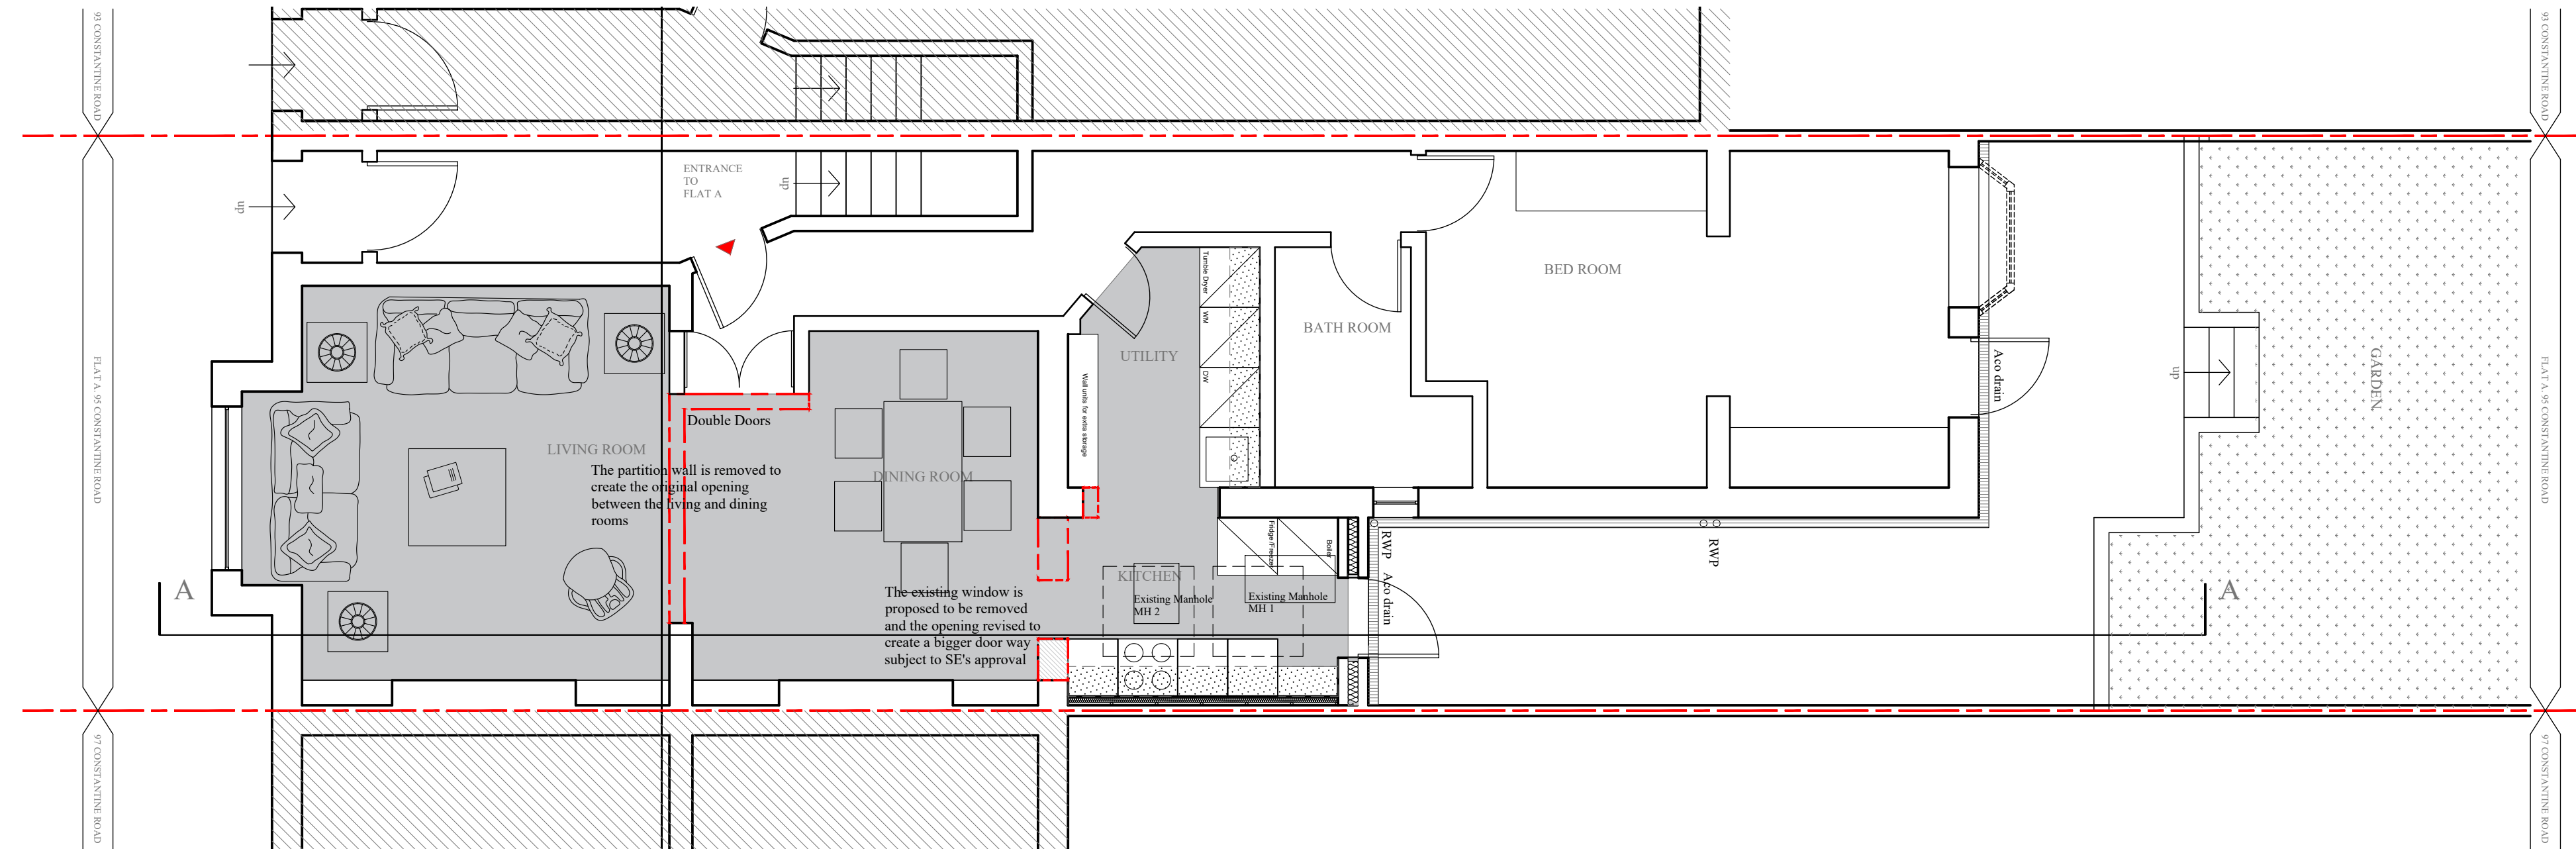

PROPOSED LAYOUT PLAN
SCALE 1:50@A1 and 1:100@A3

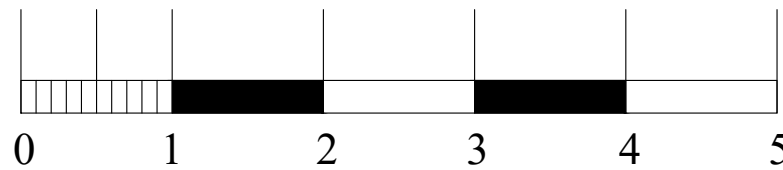

PLANNING

REVISIONS

REFURB
One Stop Shop for Home Improvements and Extensions

52 Ashfield Road, Southgate, London N14 7PQ
Mobile: 07800536008 Email: info@refurbdesign.co.uk
www.refurbdesign.co.uk

Title **Proposed and Existing Plans**

Project **Flat A, 95 Constantine Road London NW3 2 LP**

Client **Ms. A B Kristal**

Scale	Date	Drawn By
varies	April 2021	DK
Job Number	Drawing Number	Revision
100	PL01	*