



All dimensions to be checked onsite.
DO NOT SCALE THIS DRAWING

NOTES

© Copyright

REFURB

This confidential drawing and the copyright is the property of
REFURB and is neither to be copied in any way nor
disclosed to any third party without the written consent of
REFURB

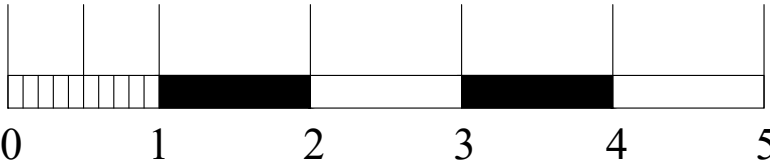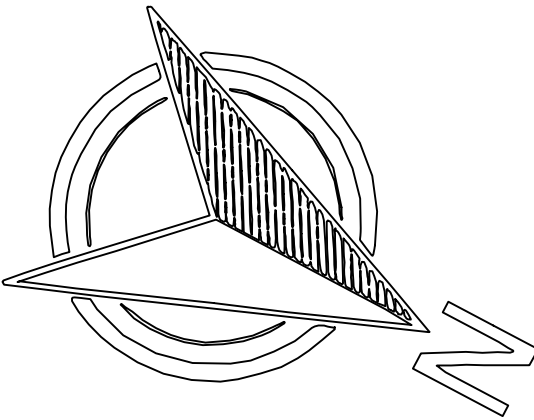

PLANNING

REVISIONS

REFURB
One Stop Shop for Home Improvements and Extensions


52 Ashfield Road , Southgate, London N14 7PQ
Mobile : 07800536008 Email: info@refurbdesign.co.uk
www.refurbdesign.co.uk

Title **Proposed and Existing
Roof Pans for side extension**

Project **Flat A,
95 Constantine Road
London NW3 2 LP**


Client **Ms. A B Kristal**

Scale 1:50@A1	Date April 2021	Drawn By DK
Job Number 100	Drawing Number PL02	Revision *

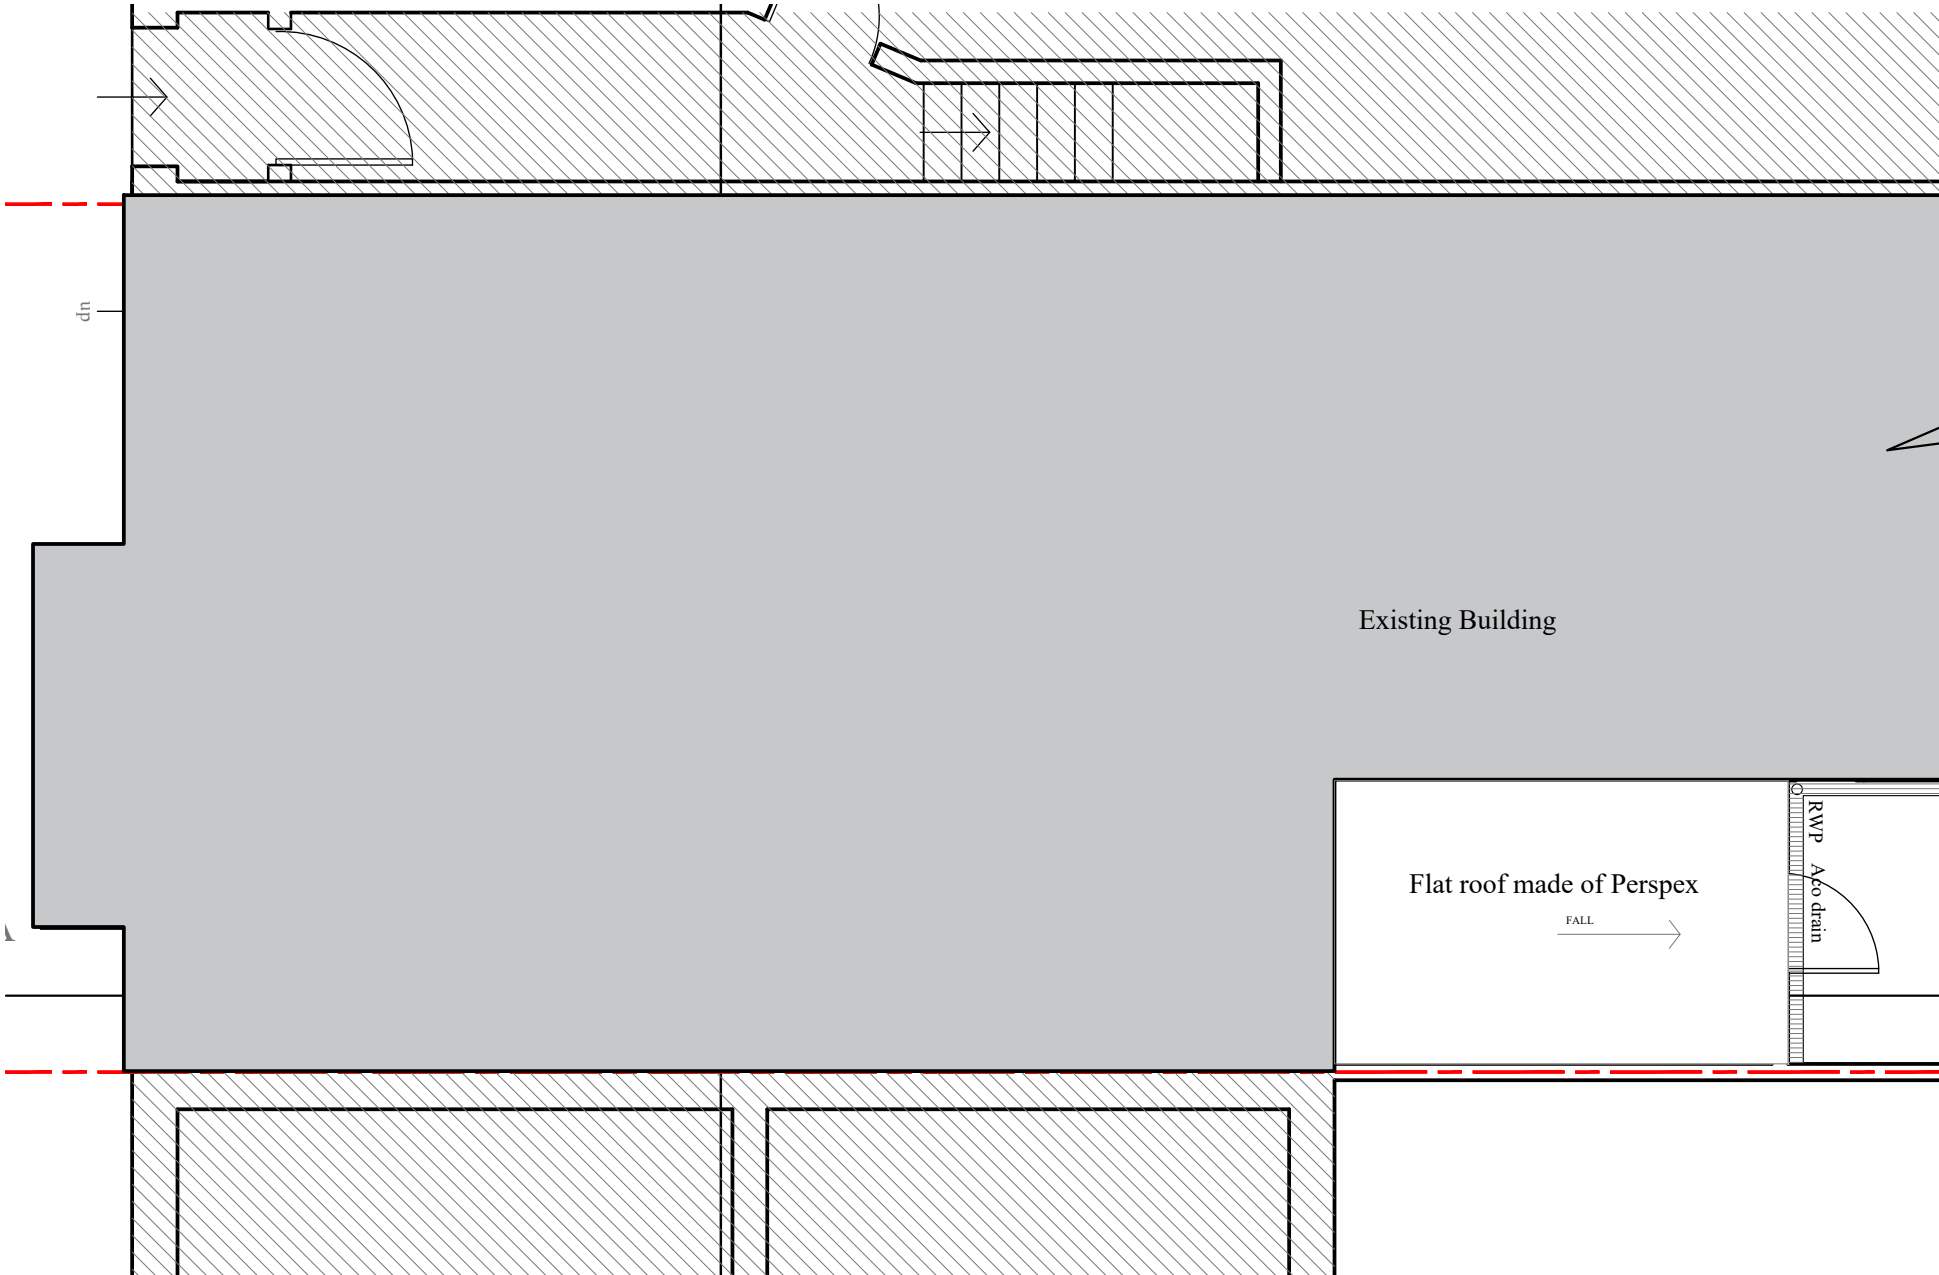

EXISTING ROOF PLAN OF THE SIDE EXTENSION

SCALE 1:50@A1 and 1:100@A3

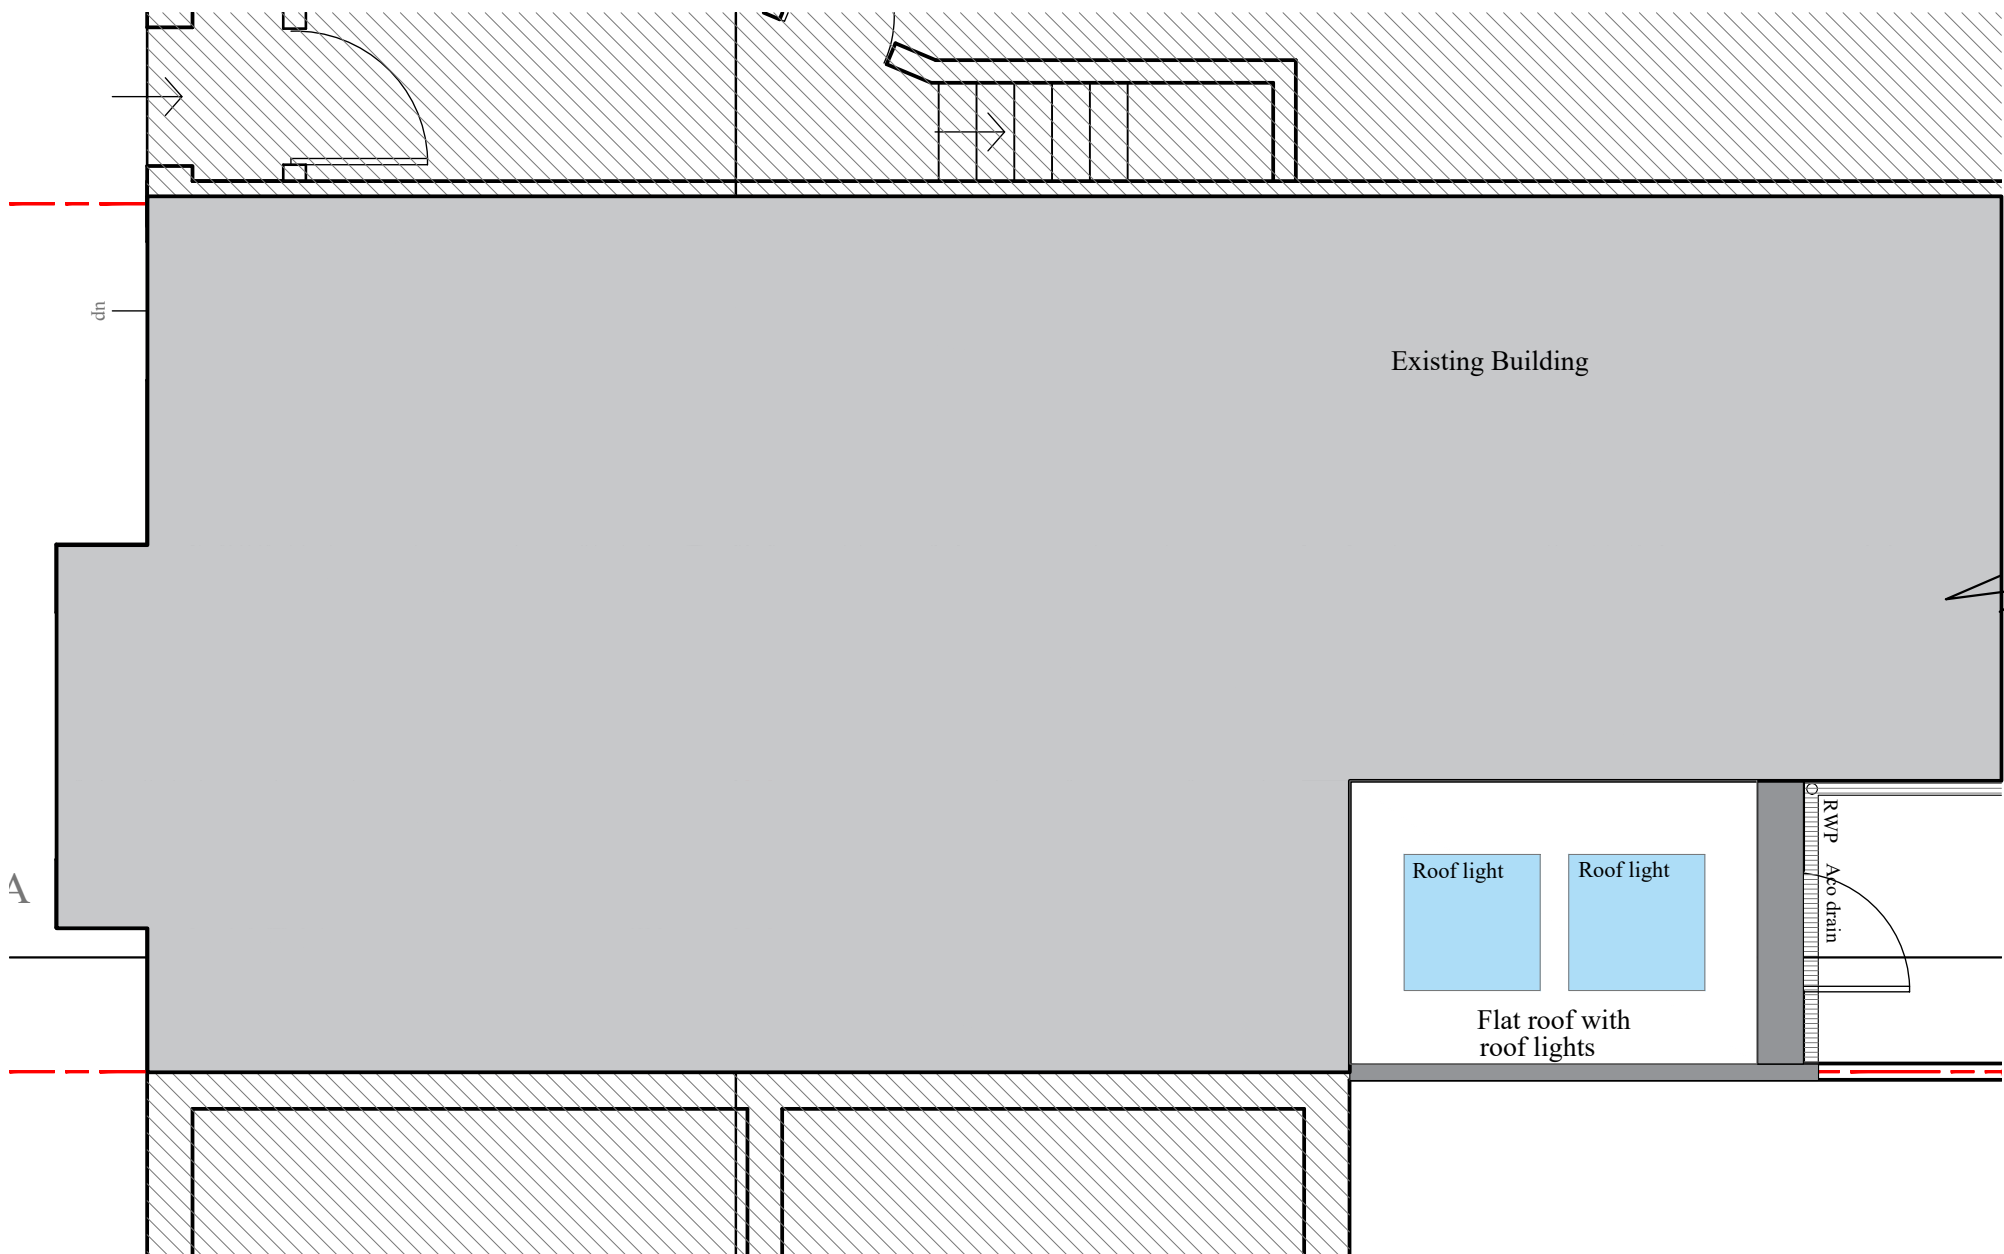

PROPOSED ROOF PLAN OF THE SIDE EXTENSION

SCALE 1:50@A1 and 1:100@A3