

EXISTING REAR ELEVATION
SCALE 1:50@A1 and 1:100@A3



PROPOSED REAR ELEVATION
SCALE 1:50@A1 and 1:100@A3




EXISTING REAR ELEVATION

All dimensions to be checked onsite.
DO NOT SCALE THIS DRAWING


NOTES

© Copyright REFURB


This confidential drawing and the copyright is the property of REFURB and is neither to be copied in any way nor disclosed to any third party without the written consent of REFURB

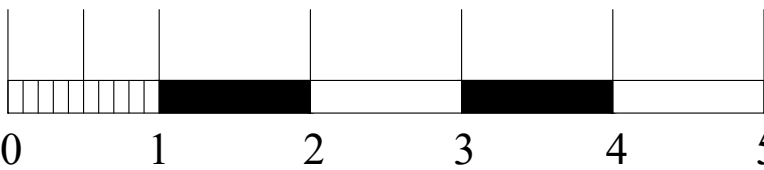

REVISIONS		

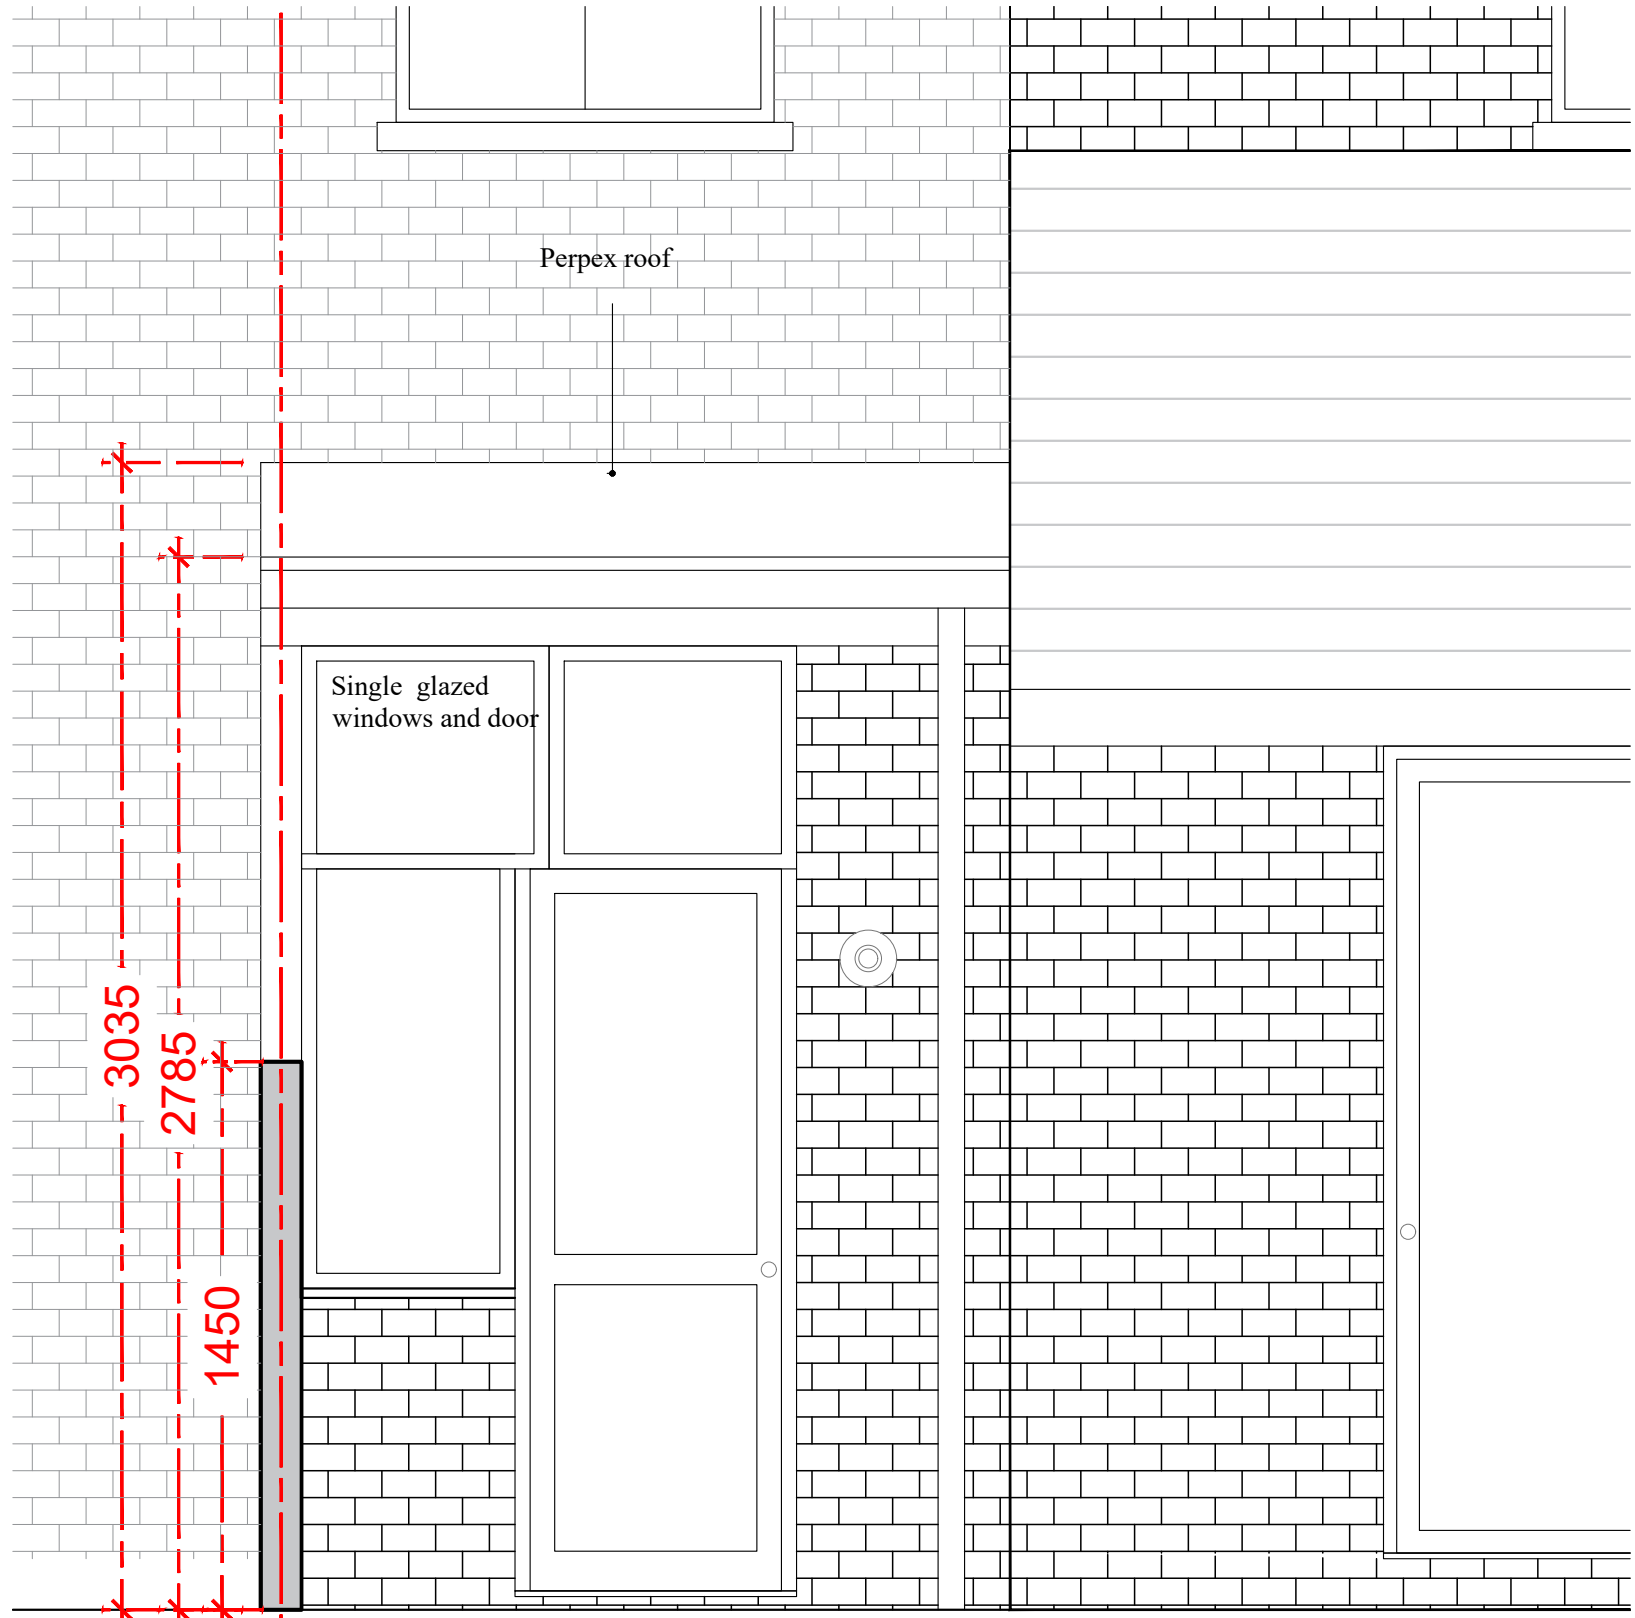

EXISTING REAR ELEVATION (SIDE EXTENSION)
SCALE 1:20@A1 and 1:40@A3

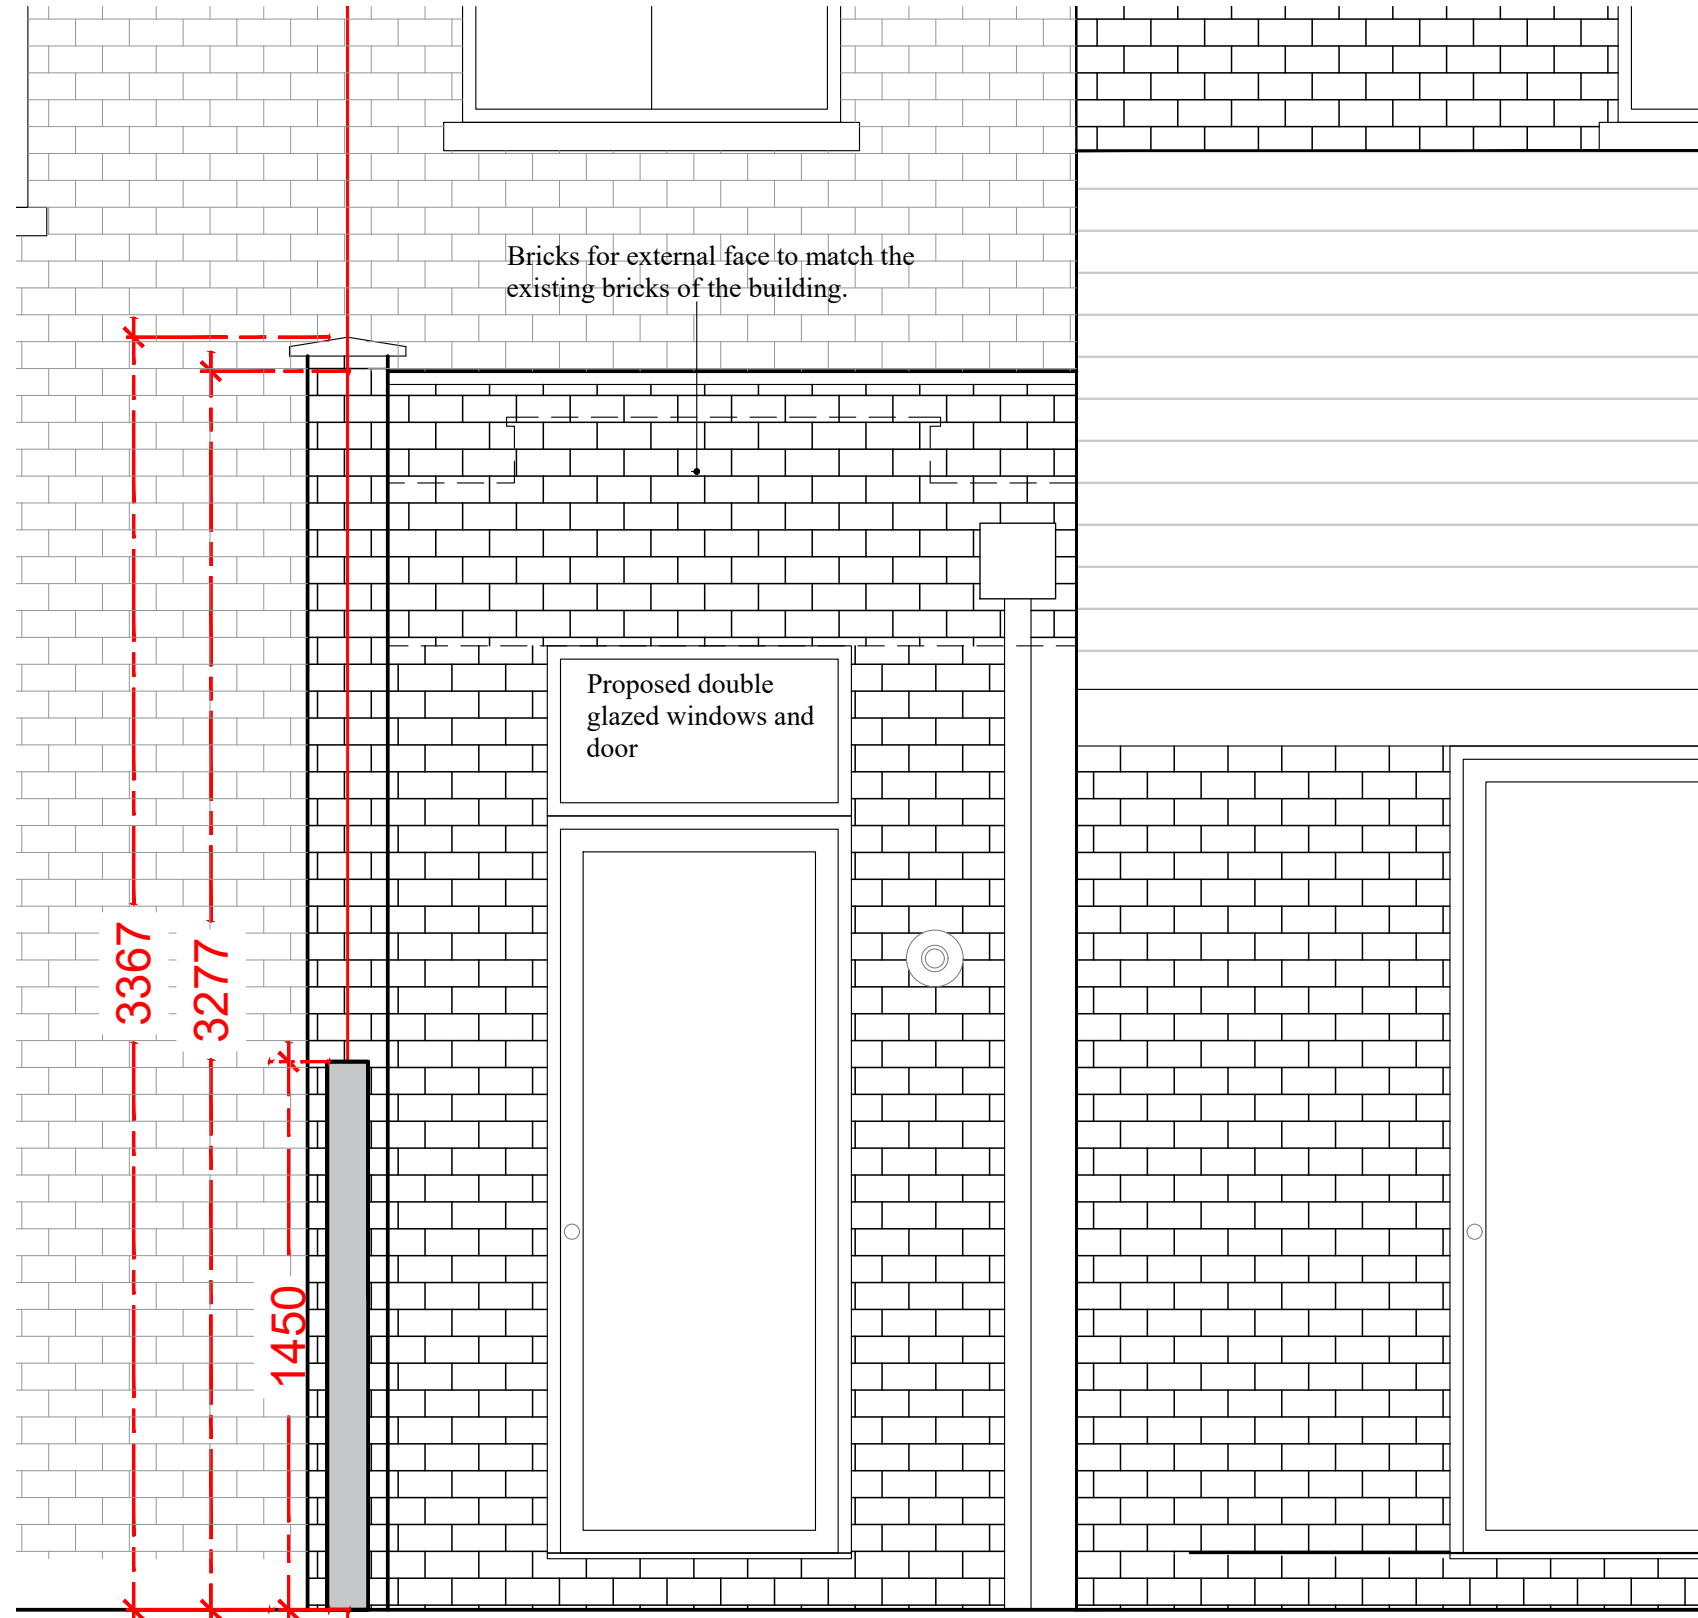

PROPOSED REAR ELEVATION (SIDE EXTENSION)
SCALE 1:20@A1 and 1:40@A3

REFURB
One Stop Shop for Home Improvements and Extensions

52 Ashfield Road, Southgate, London N14 7PQ
Mobile: 07800536008 Email: info@refurbdesign.co.uk
www.refurbdesign.co.uk

Title	Proposed and Existing Rear Elevation	
Project	Flat A, 95 Constantine Road London NW3 2 LP	
Client	Ms. A B Kristal	
Scale	Date	Drawn By
VARIES	April 2021	DK
Job Number	Drawing Number	Revision
100	PL03	*