
 
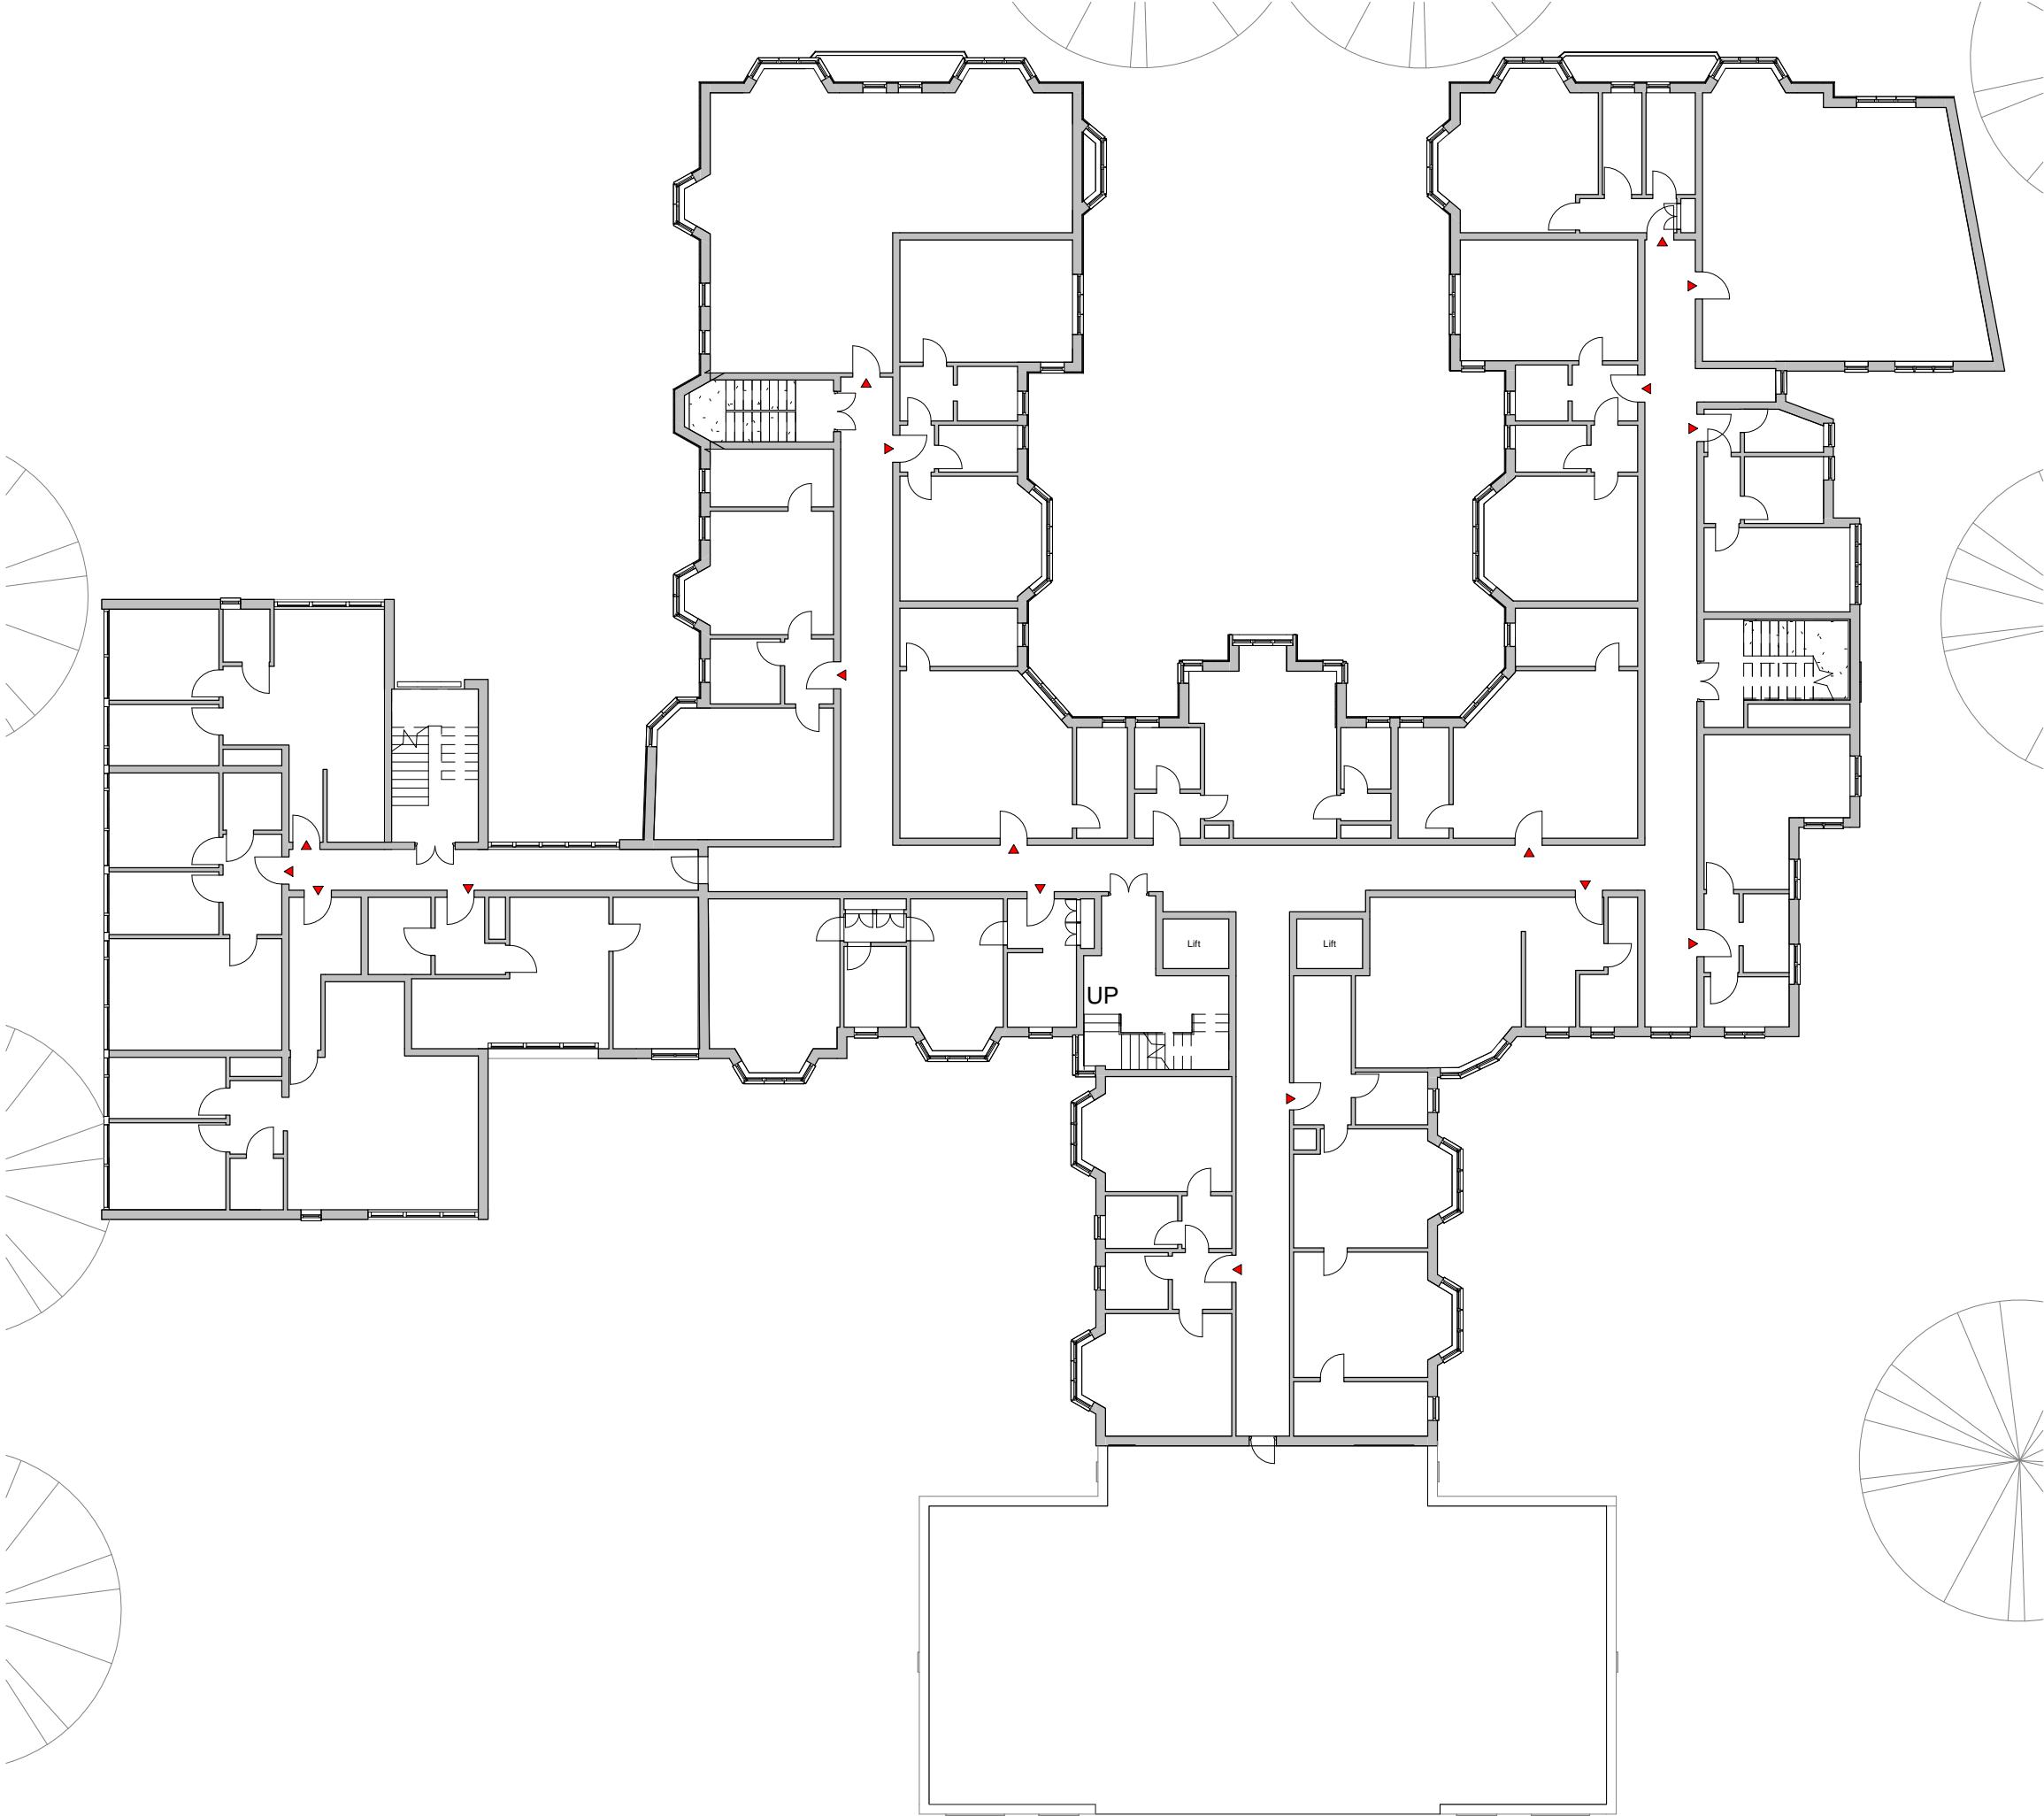


DO NOT SCALE FROM THIS DRAWING.
ALL DIMENSIONS TO BE CHECKED ON SITE.
COPYRIGHT RESERVED.

 

| | | | |
|------------|------|-----|------|
| | | | |
| | | | |
| | | | |
| REV/ ISSUE | NOTE | DRN | DATE |

| | | | |
|----------|------------|-----|-----|
| SCALE | DATE | DRN | CHK |
| 1:200@A3 | 01.06.2019 | FB | MH |

PROJECT
Clare Court, Judd St, Kings
Cross, London WC1H 9QR

DRAWING
Existing Fifth Floor Plan

bubble
architects
STUDIO 205 THE BUSWORKS
39-41 NORTH ROAD
LONDON N7 9DP
WWW.BUBBLEARCHITECTS.CO.UK

| | | |
|--------|------------|-----|
| JOB NO | DRAWING NO | REV |
| 019025 | P-05-D-006 | |