
 
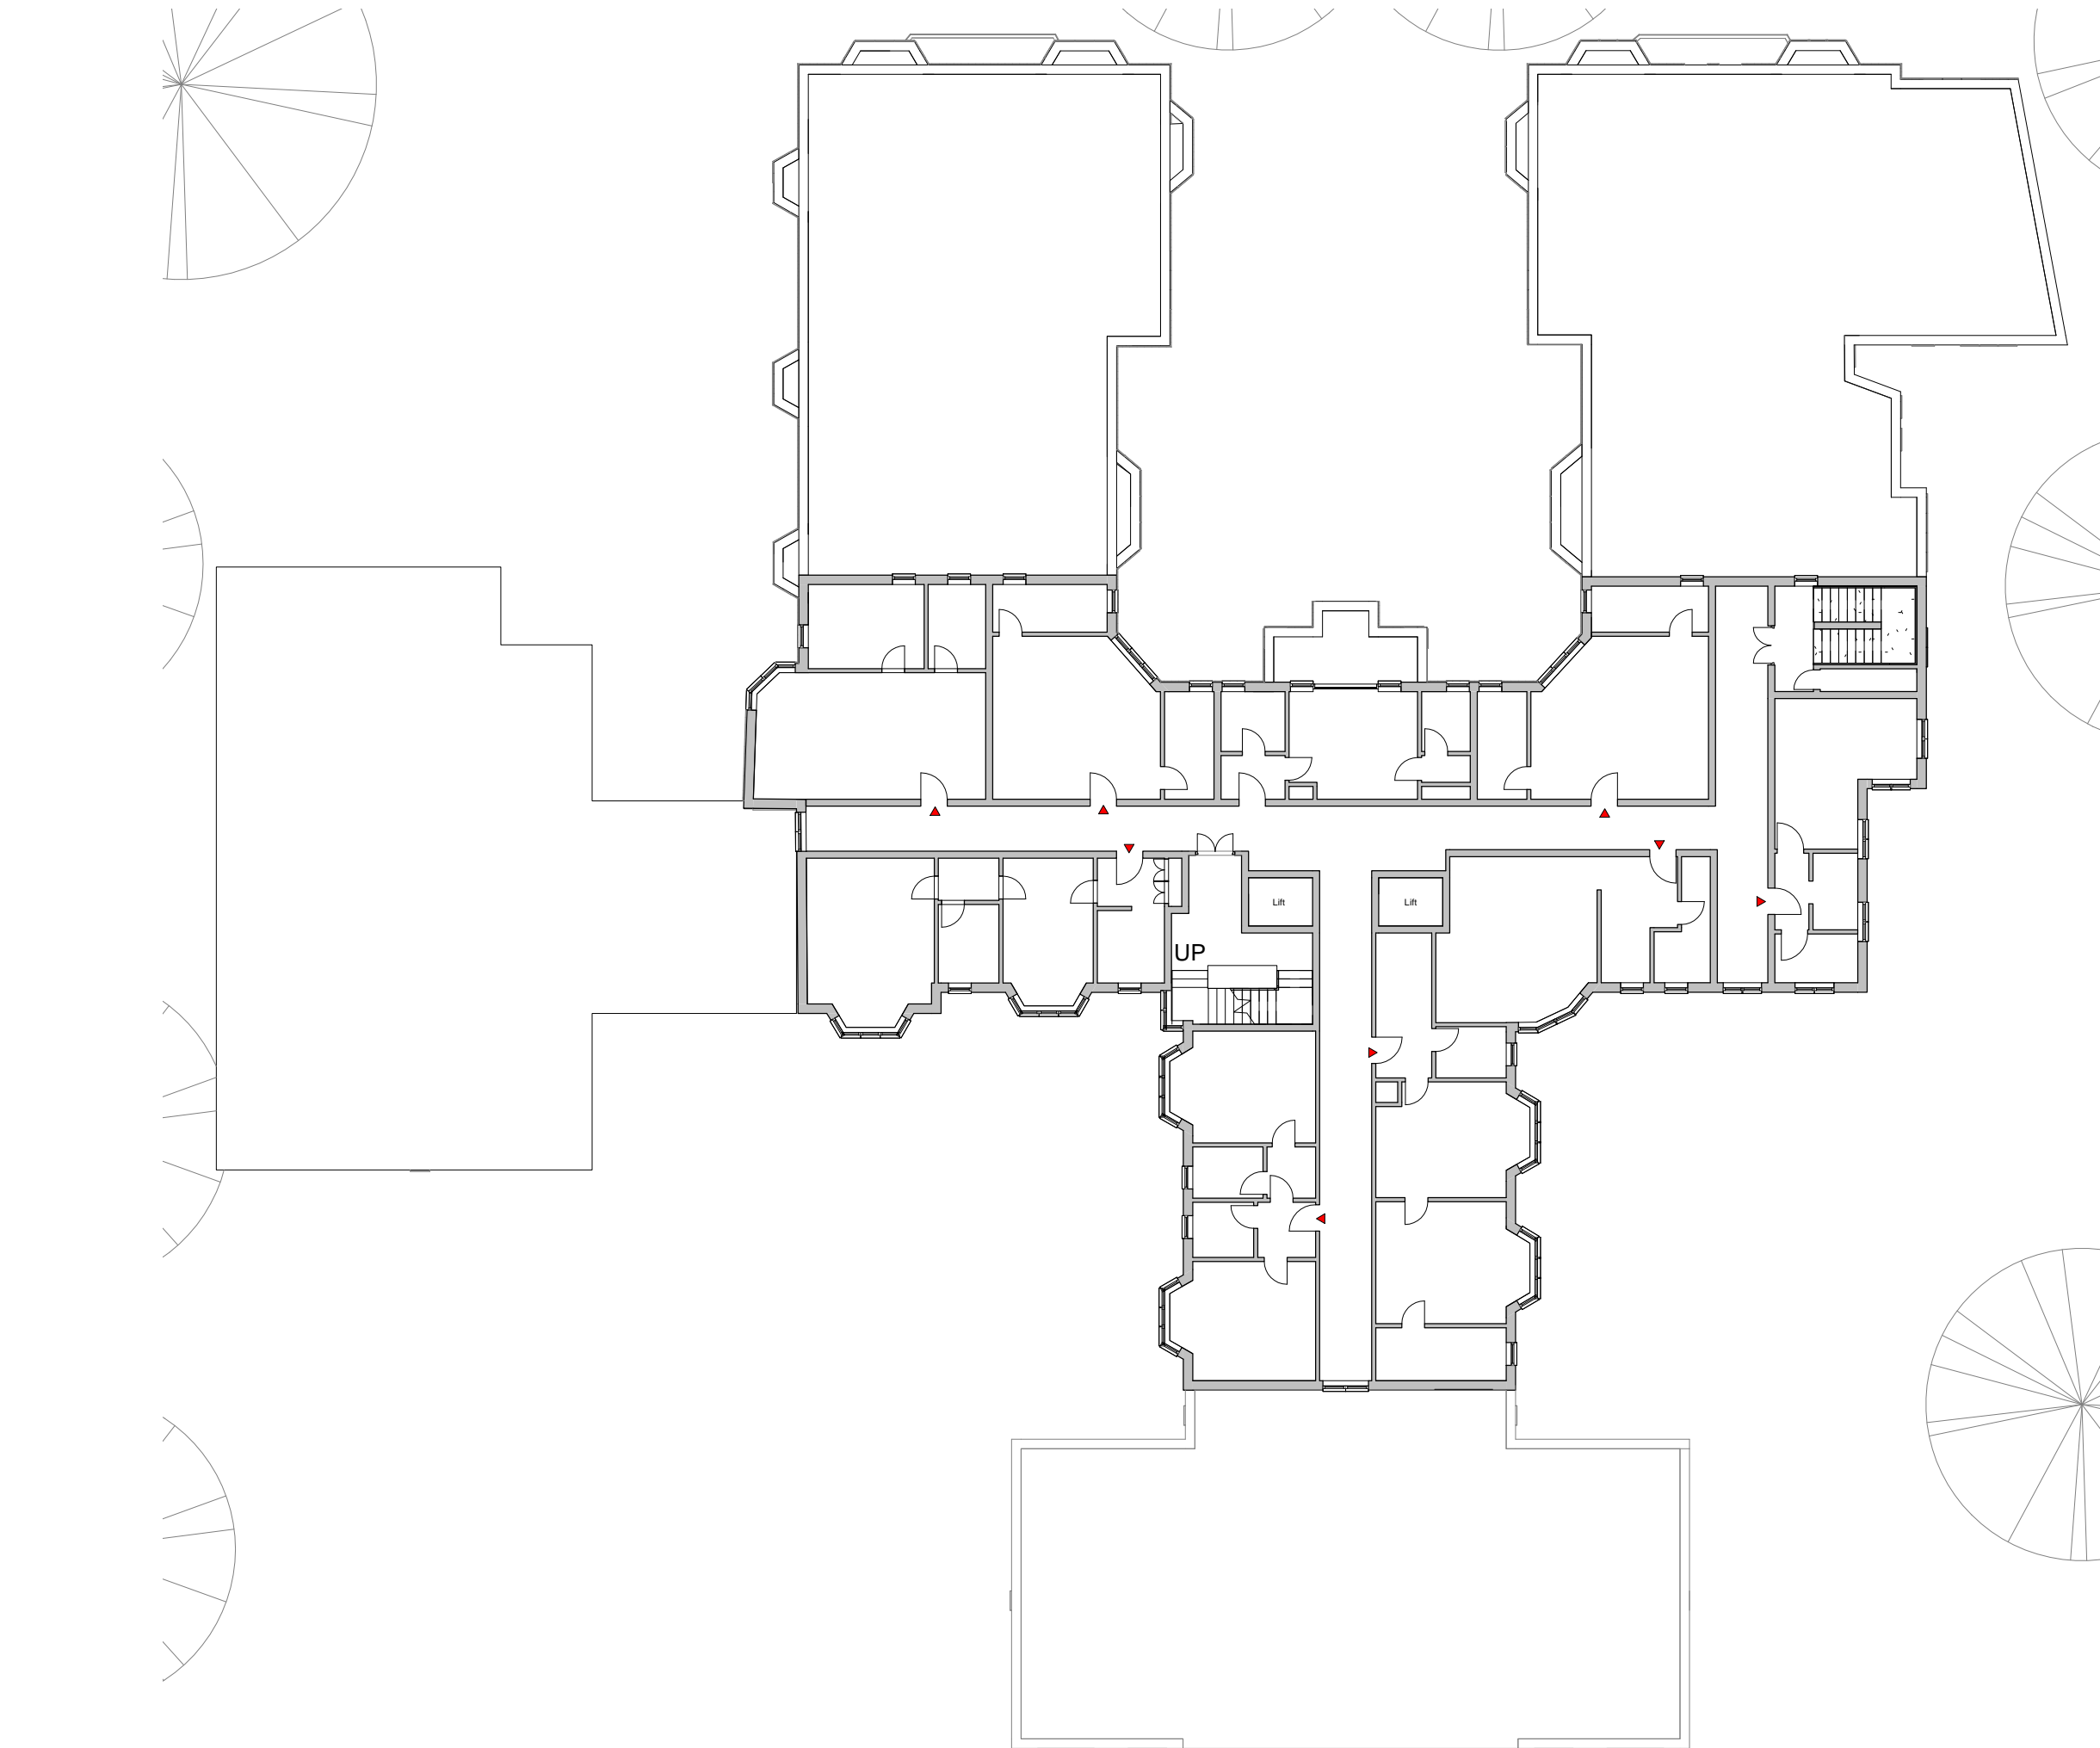


DO NOT SCALE FROM THIS DRAWING.
ALL DIMENSIONS TO BE CHECKED ON SITE.
COPYRIGHT RESERVED.

 

REV/ ISSUE	NOTE	DRN	DATE

SCALE	DATE	DRN	CHK
1:200@A3	01.06.2019	FB	MH

PROJECT
Clare Court, Judd St, Kings
Cross, London WC1H 9QR

DRAWING
Existing Sixth Floor Plan

bubble
architects

STUDIO 205 THE BUSWORKS
39-41 NORTH ROAD
LONDON N7 9DP
WWW.BUBBLEARCHITECTS.CO.UK

JOB NO	DRAWING NO	REV
019025	P-06-D-007	