




ROOF AND SITE PLANS

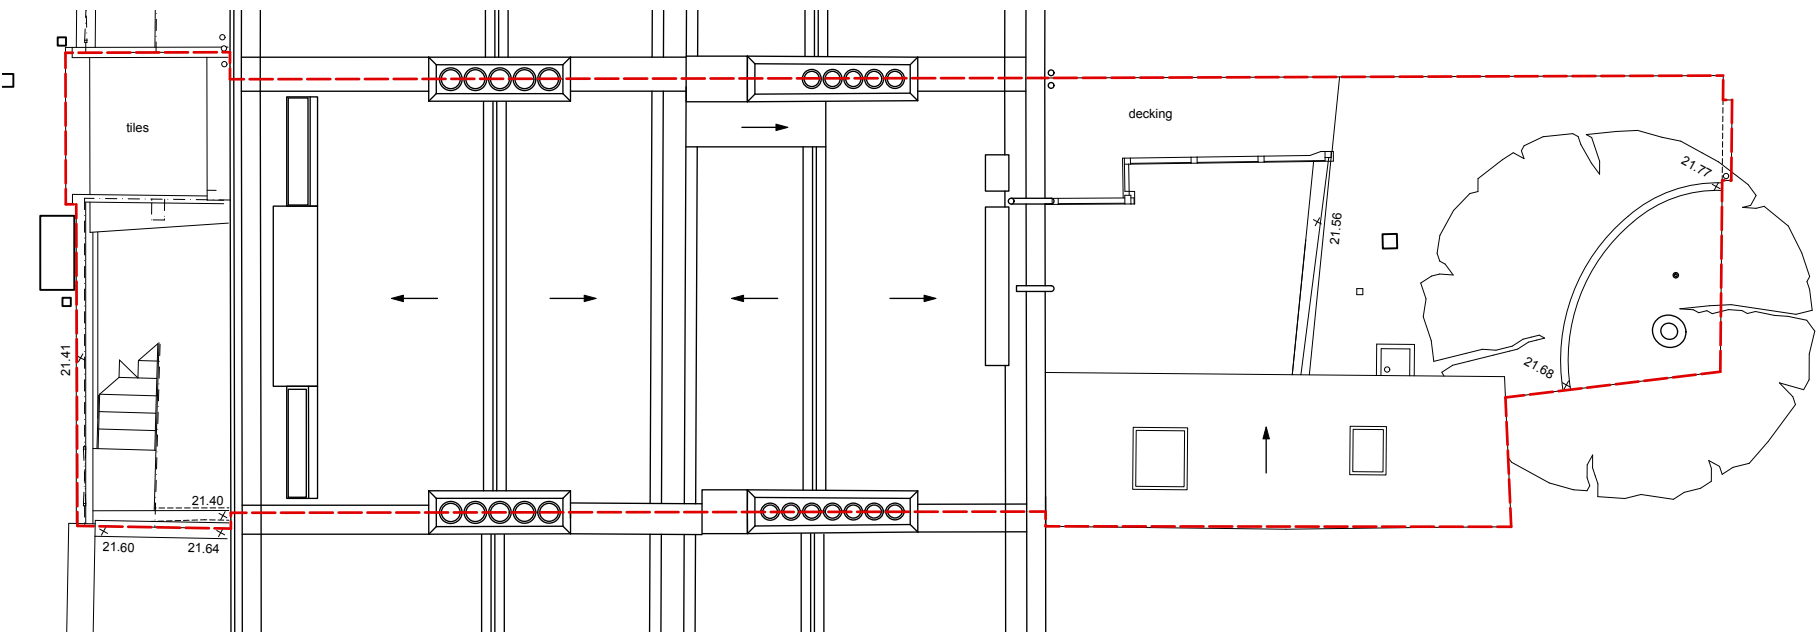

Existing Roof and Site Plan

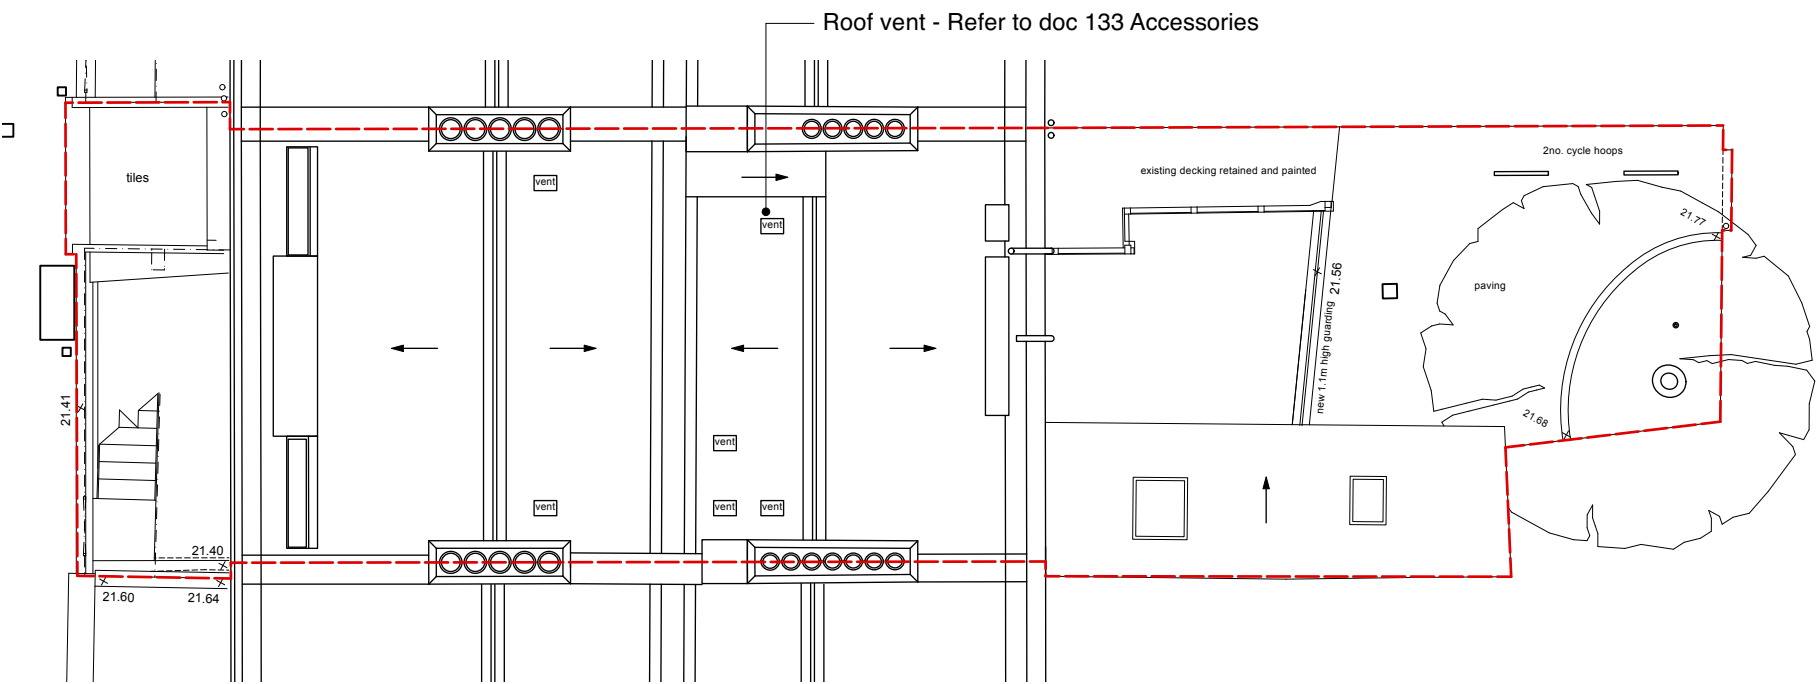

Proposed Roof and Site Plan

 

DRAFT

PV Panels and extension removed	26/04/2021	P2
REVISION SUMMARY	DATE	REVISION



First Floor, 43-45 Park Street
 Bristol
 BS1 5NL
 mail@shuarchitects.uk
 0117 248 2688

Project number
 2038

Project
 37 Doughty Street
 London WC1N 2AA

Status
 PLANNING

Use figured dimensions only. Only build from drawing marked for 'Construction'.

Drawing Title
 Roof and Site Plans

Drawn by
 MP

Date
 Jan 2021

Scale
 1:100@A3

Drawing number
 101

Revision
 P2