



Rev	Date
Q	15.09.20
P	10.09.20
O	04.09.2020
N	19.08.20
M	24.07.20
L	21.07.20
K	12.02.20
J	29.01.20
I	19.12.19
H	13.08.19
G	19.06.19
F	26.02.19
E	12.02.19
D	29.11.18
C	15.08.18
B	13.07.18
A	10.07.18
-	06.07.18

For Information

Issued only for purpose indicated

This drawing is to be read in conjunction with all consultants information.

All dimensions to be checked on site. Do not scale, except for planning purposes.

This drawing is protected by copyright.


JOB NUMBER 212
JOB TITLE Klein 2
7 Rosecroft Avenue, NW3 7QA

DRAWING TITLE ground floor proposed

SCALE: 1:50@A3

DATE: July 2018


DRAWING NO. A/02/101 REV Q

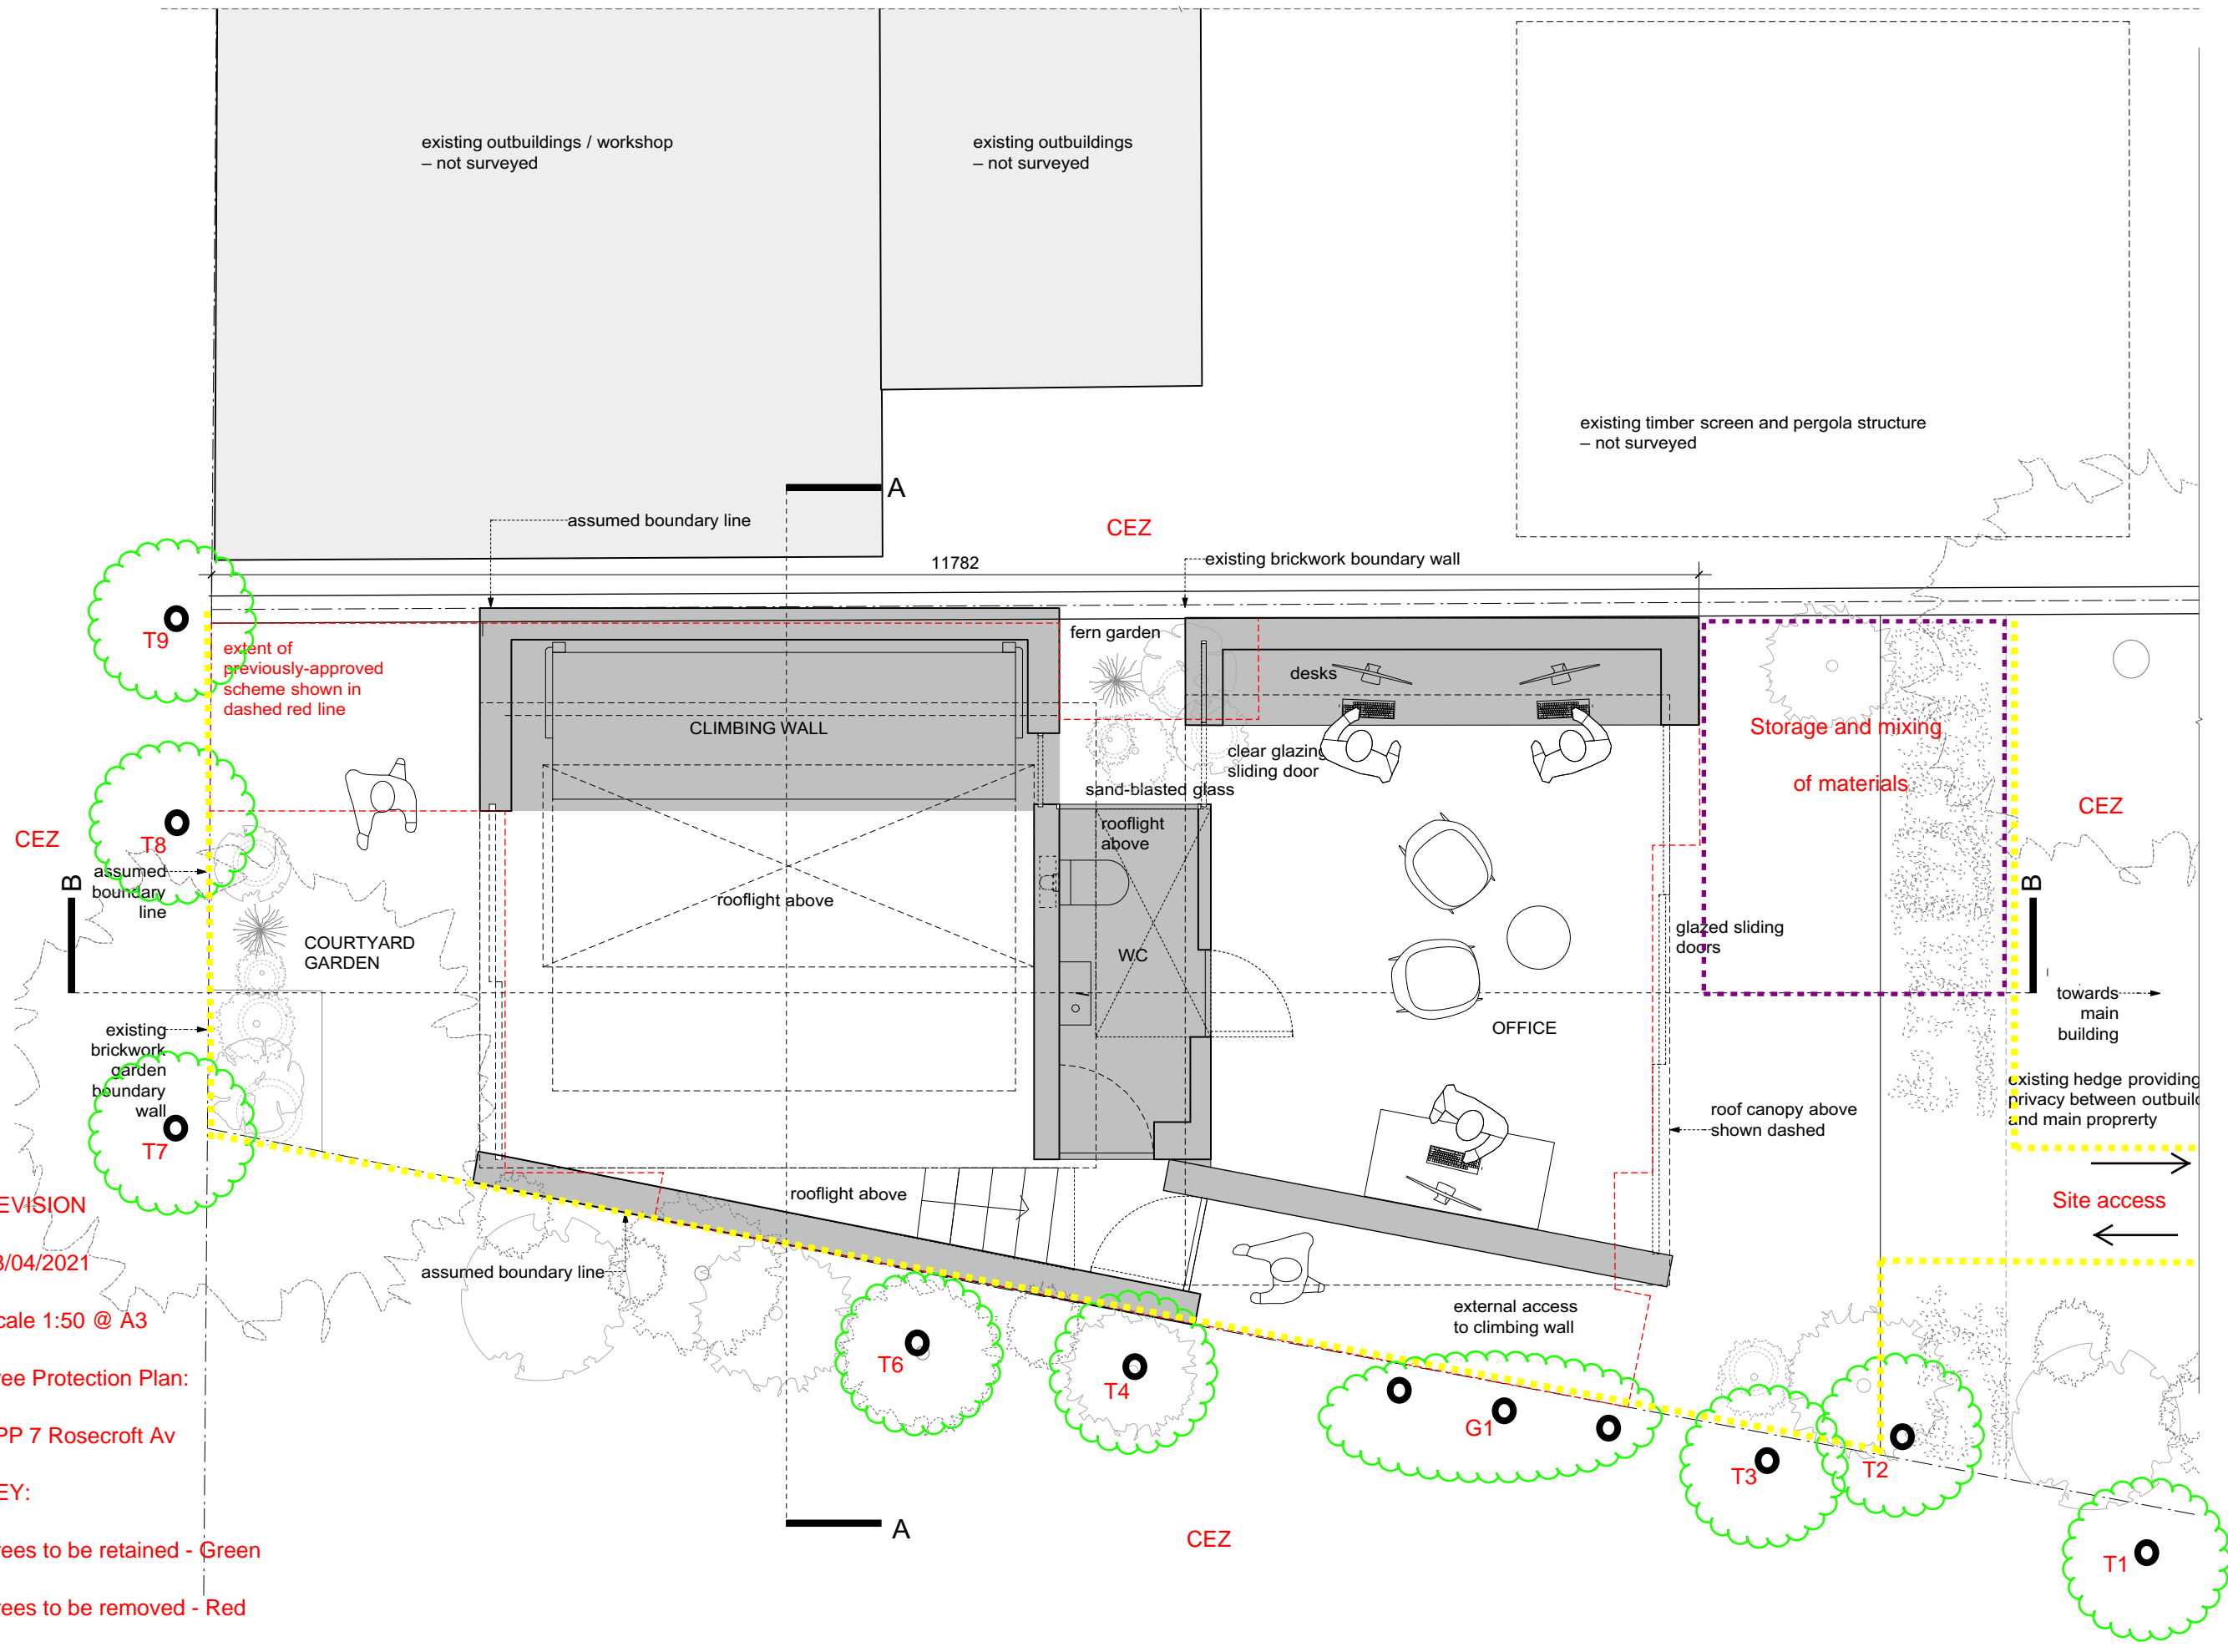

REVISION
23/04/2021
Scale 1:50 @ A3
Tree Protection Plan:
TPP 7 Rosecroft Av
KEY:
Trees to be retained - Green
Trees to be removed - Red
CEZ (construction exclusion zone) - Area within yellow dashed line
Storage and mixing of materials - Area within purple dashed line



N	stage D: technical design -issued for information -client	15.09.20
M	stage D: technical design -issued for information -client	10.09.20
L	stage D: technical design -issued for information -client	04.09.20
K	stage D: technical design -issued for information -client	19.08.20
J	stage D: technical design -issued for information -client	12.02.20
I	stage D: technical design -issued for information -client -contractor	29.01.20
H	stage D: detailed proposals -issued for information -client	19.12.19
G	stage C: outline proposals -issued for information -client -council	19.06.19
F	stage C: outline proposals -issued for information -client -council	19.06.19
E	stage C: outline proposals -issued for information -client -council	26.02.19
D	stage C: outline proposals -issued for information -client	12.02.19
C	stage C: outline proposals -issued for information -client	15.08.18
B	stage C: outline proposals -issued for information -client	13.07.18
A	stage C: outline proposals -issued for information -client	10.07.18
-	stage C: outline proposals -issued for information -client	06.07.18

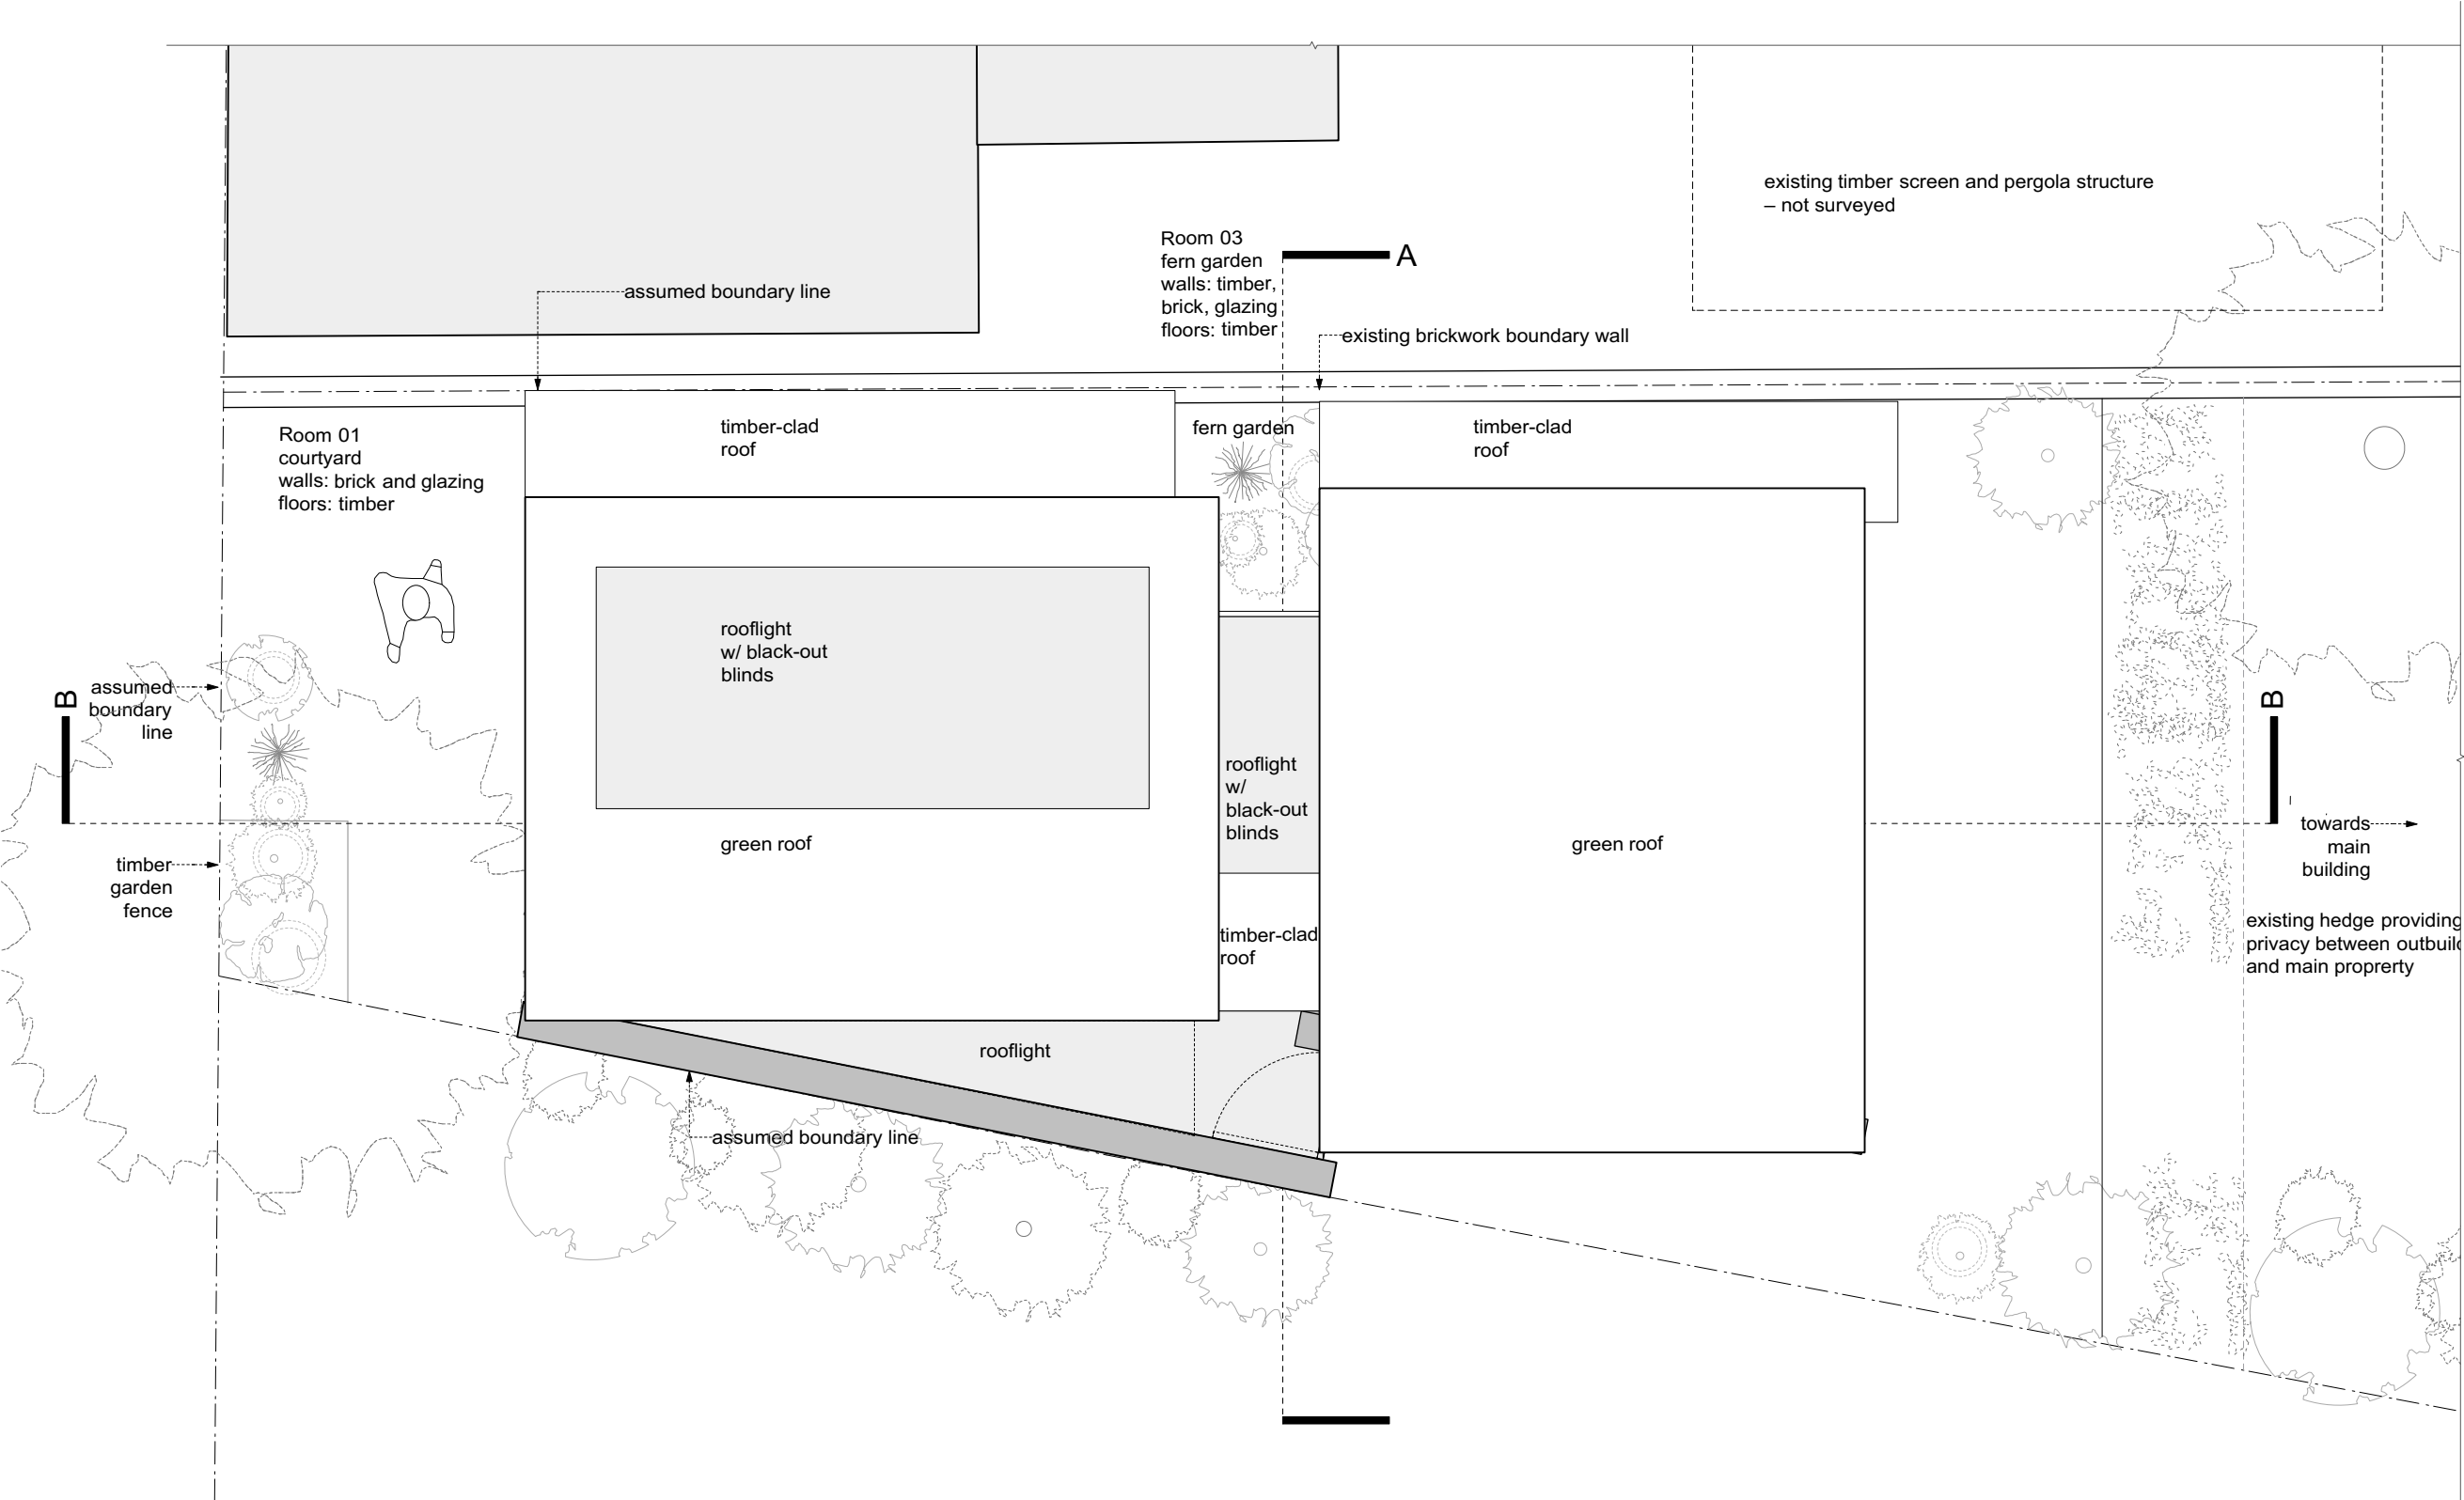

For Information

Issued only for purpose indicated
This drawing to be read in conjunction with all consultants information.
All dimensions to be checked on site.
Do not scale, except for planning purposes.
This drawing is protected by copyright.

JOB NUMBER 212


JOB TITLE
Klein 2
7 Rosecroft Avenue, NW3 7QA

DRAWING TITLE
roof plan
proposed

SCALE: 1:50@A3

DATE: July 2018

DRAWING NO.	REV
A/02/102	N

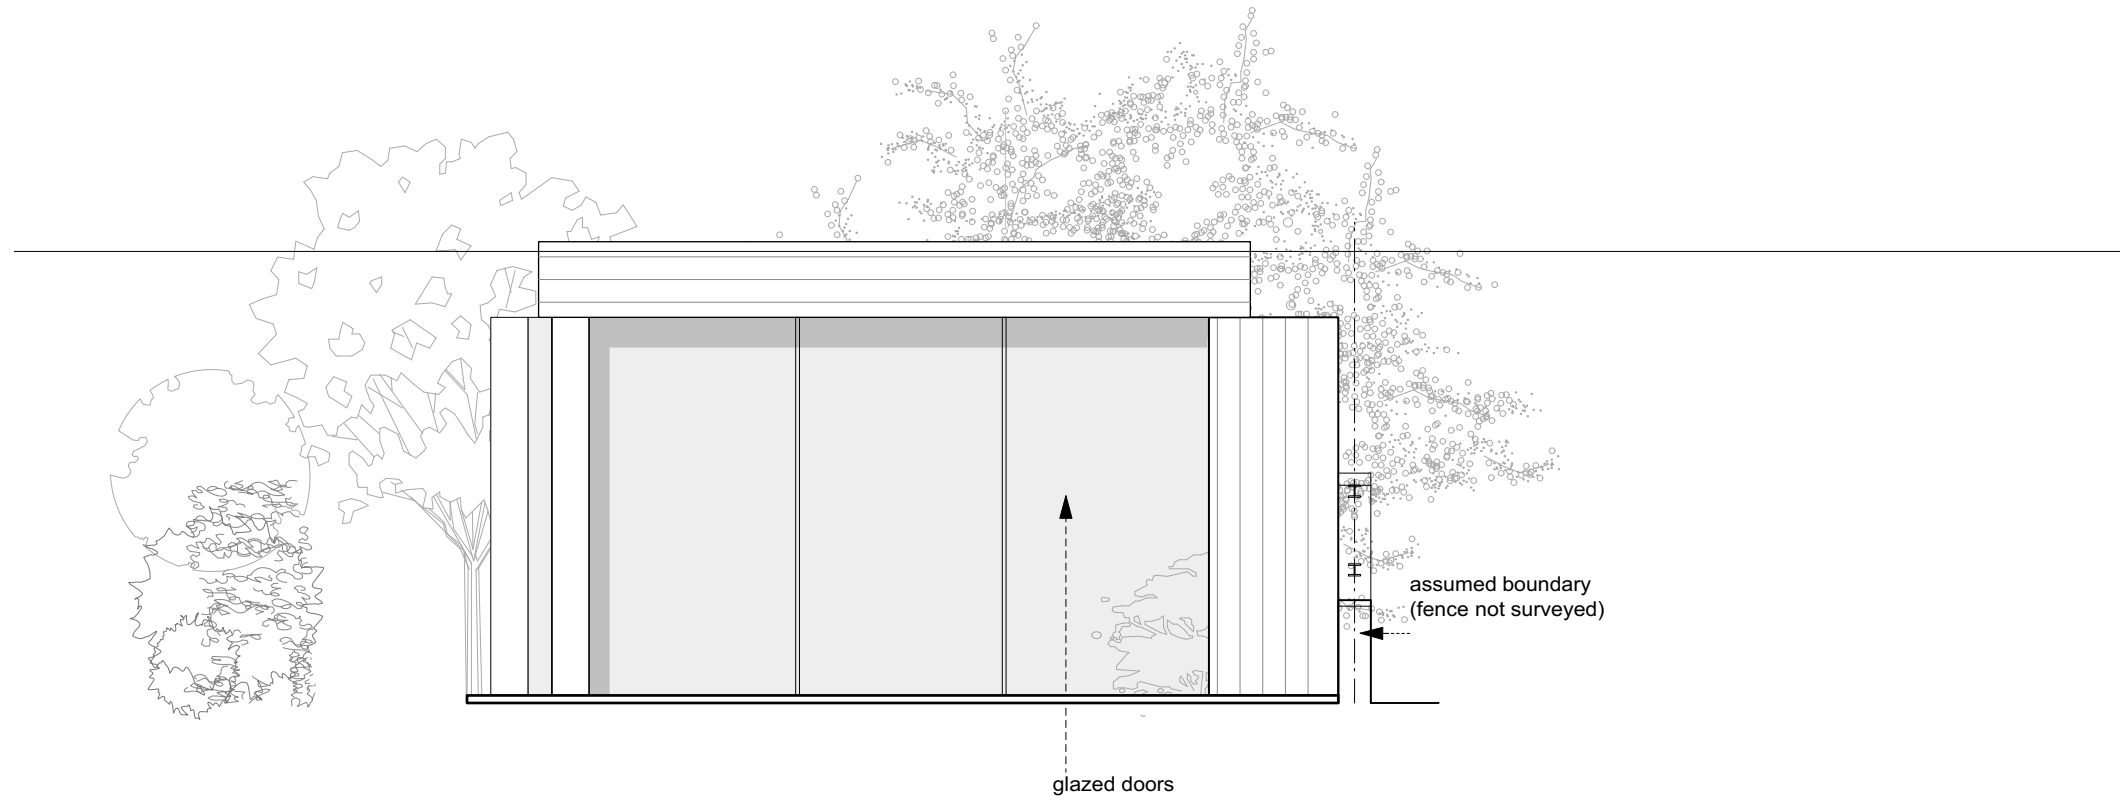

front / NE elevation

Rev	Date
M	stage D: technical design -issued for information -client 15.09.20
L	stage D: technical design -issued for information -client 10.09.20
K	stage D: technical design -issued for information -client 04.09.20
J	stage D: technical design -issued for information -client 19.08.20
I	stage D: technical design -issued for information -client -council 01.08.20
H	stage D: technical design -issued for information -client 12.02.20
G	stage D: technical design -issued for information -client -contractor 29.01.20
F	stage C: outline proposals -issued for information -client -council 19.06.19
E	stage C: outline proposals -issued for information -client -council 19.06.19
D	stage C: outline proposals -issued for information -client -council 26.02.19
C	stage C: outline proposals -issued for information -client 12.02.19
B	stage C: outline proposals -issued for information -client 13.07.18
A	stage C: outline proposals -issued for information -client 10.07.18
-	stage C: outline proposals -issued for information -client 06.07.18

For Information
Issued only for purpose indicated

This drawing to be read in conjunction with all consultants information.
All dimensions to be checked on site.
Do not scale, except for planning purposes.
This drawing is protected by copyright.

JOB NUMBER 212


JOB TITLE
Klein 2
7 Rosecroft Avenue, NW3 7QA

DRAWING TITLE
external elevations proposed

SCALE: 1:50@A3

DATE: July 2018

DRAWING NO.	REV
A/02/103	M

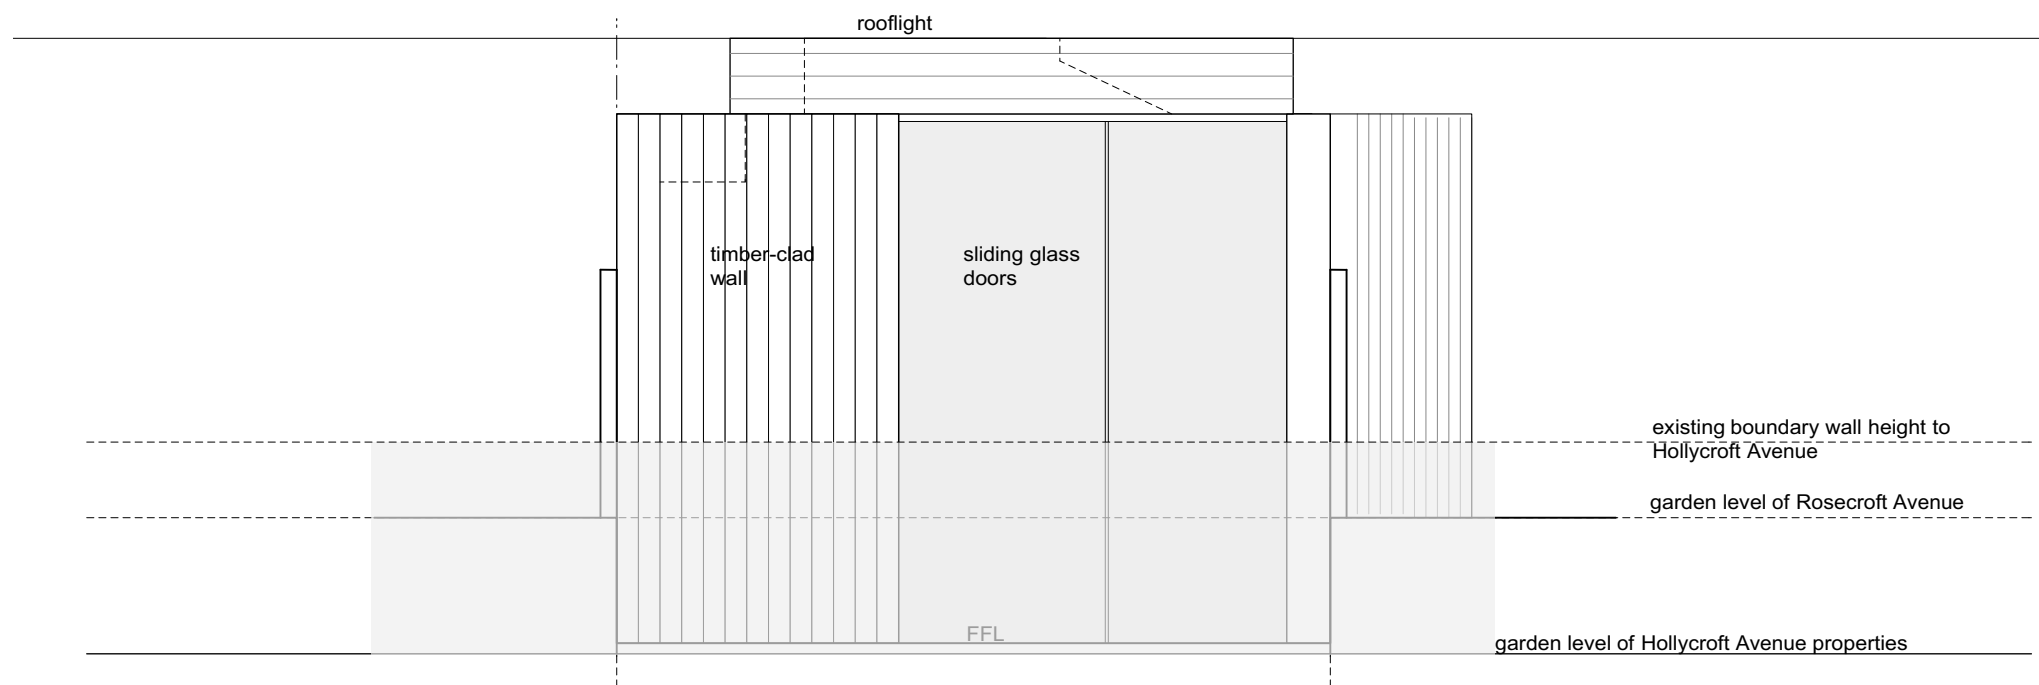

rear / SW elevation



Rev	Date
P	stage D: technical design -issued for information -client 15.09.20
O	stage D: technical design -issued for information -client 10.09.20
N	stage D: technical design -issued for information -client 04.09.20
M	stage D: technical design -issued for information -client 19.08.20
L	stage D: technical design -issued for information -client -council 01.08.20
K	stage D: technical design -issued for information -client -council 24.07.20
J	stage D: technical design -issued for information -client 12.02.20
I	stage D: technical design -issued for information -client -contractor 29.01.20
G	stage D: detailed proposals -issued for information -client 19.12.19
F	stage C: outline proposals -issued for information -client -council 19.06.19
E	stage C: outline proposals -issued for information -client -council 19.06.19
D	stage C: outline proposals -issued for information -client -council 29.02.19
C	stage C: outline proposals -issued for information -client 12.02.19
B	stage C: outline proposals -issued for information -client 13.07.18
A	stage C: outline proposals -issued for information -client 10.07.18
-	stage C: outline proposals -issued for information -client 06.07.18

For Information

Issued only for purpose indicated
This drawing to be read in conjunction with all consultants information.
All dimensions to be checked on site.
Do not scale, except for planning purposes.
This drawing is protected by copyright.

JOB NUMBER 212


JOB TITLE
Klein 2
7 Rosecroft Avenue, NW3 7QA

DRAWING TITLE
external elevations proposed


SCALE: 1:50@A3

DATE: July 2018


DRAWING NO.	REV
A/02/104	P

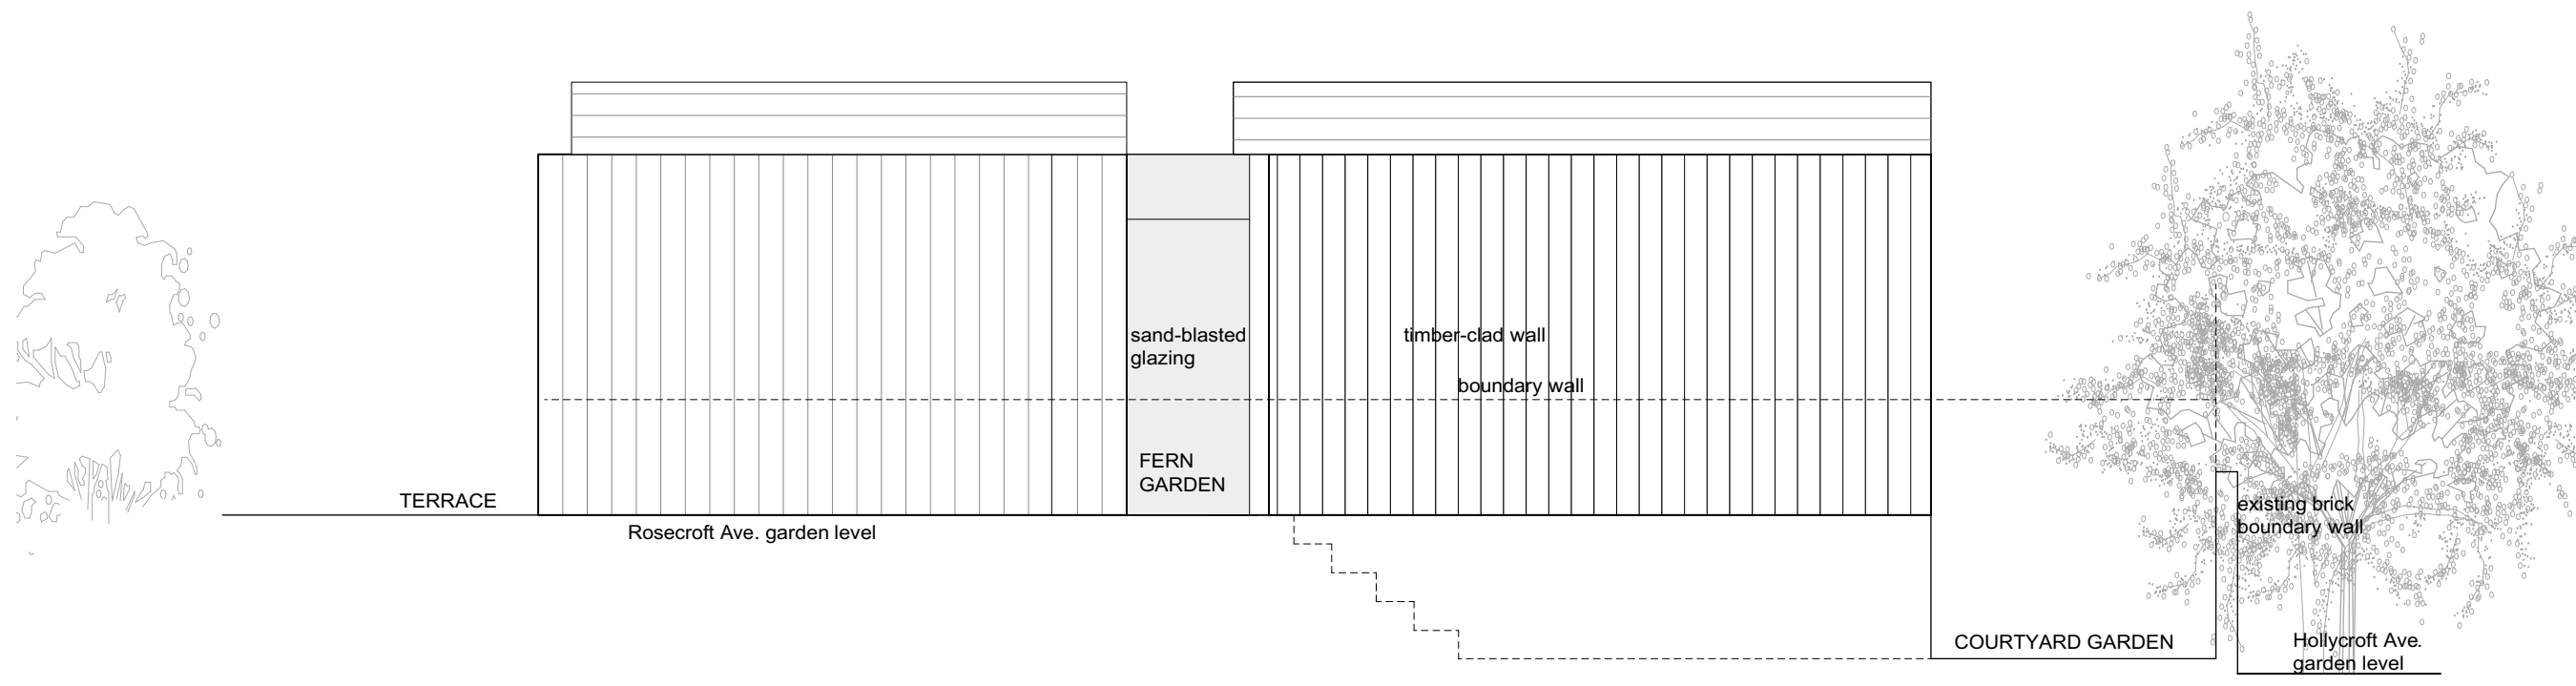


side / NW elevation

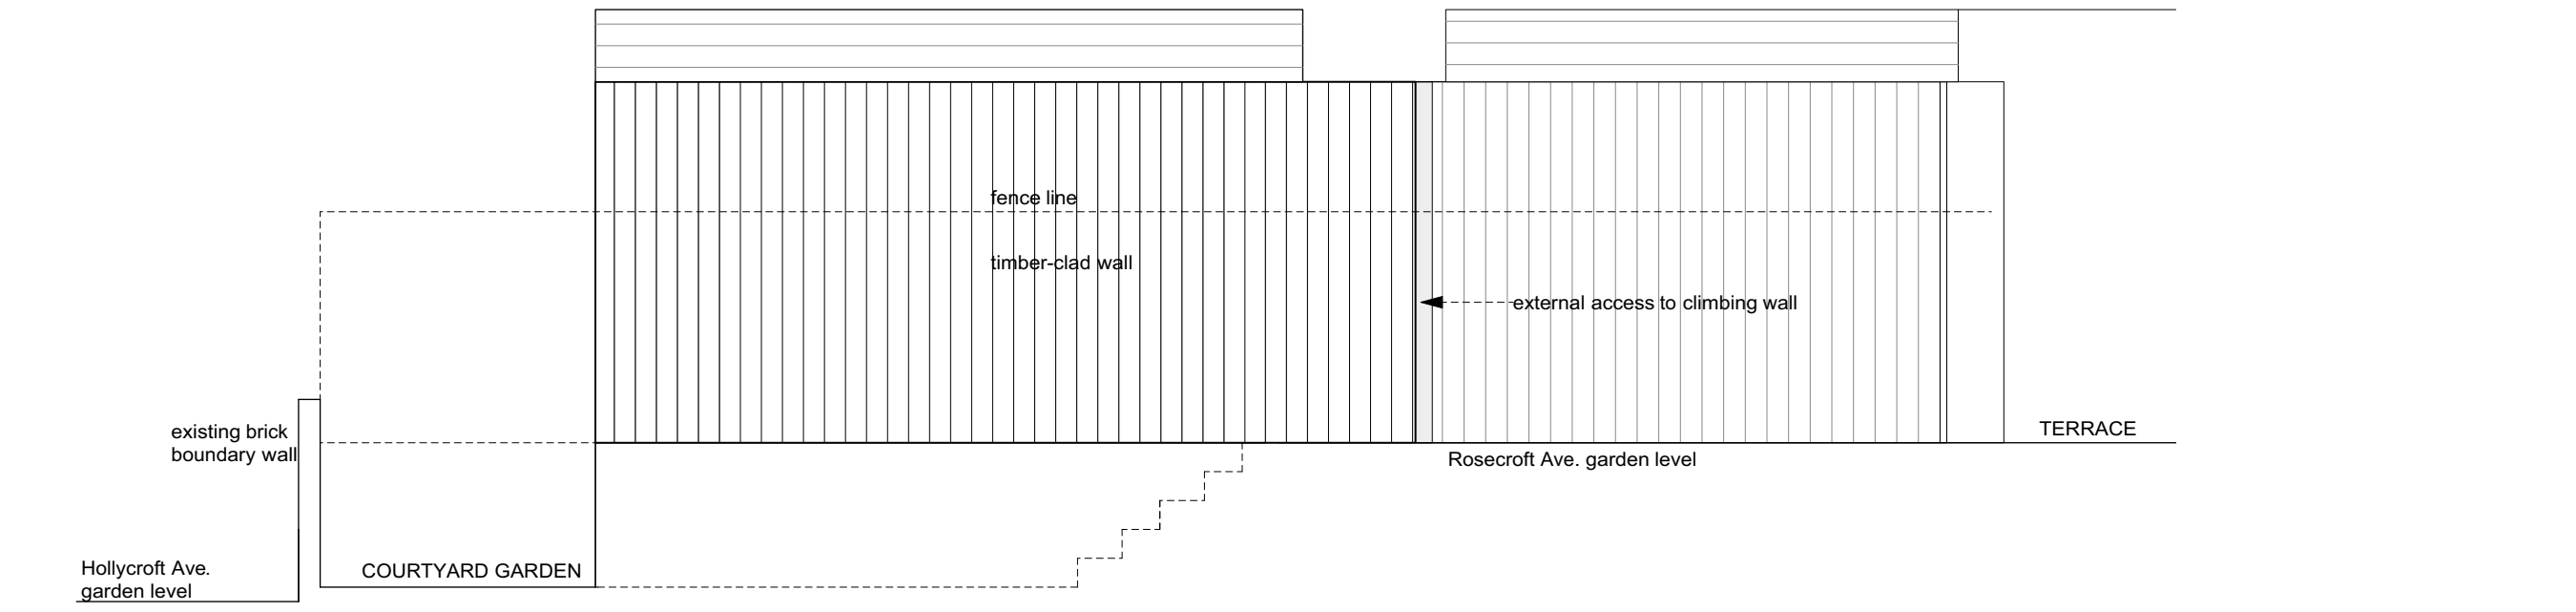

side / SSE elevation

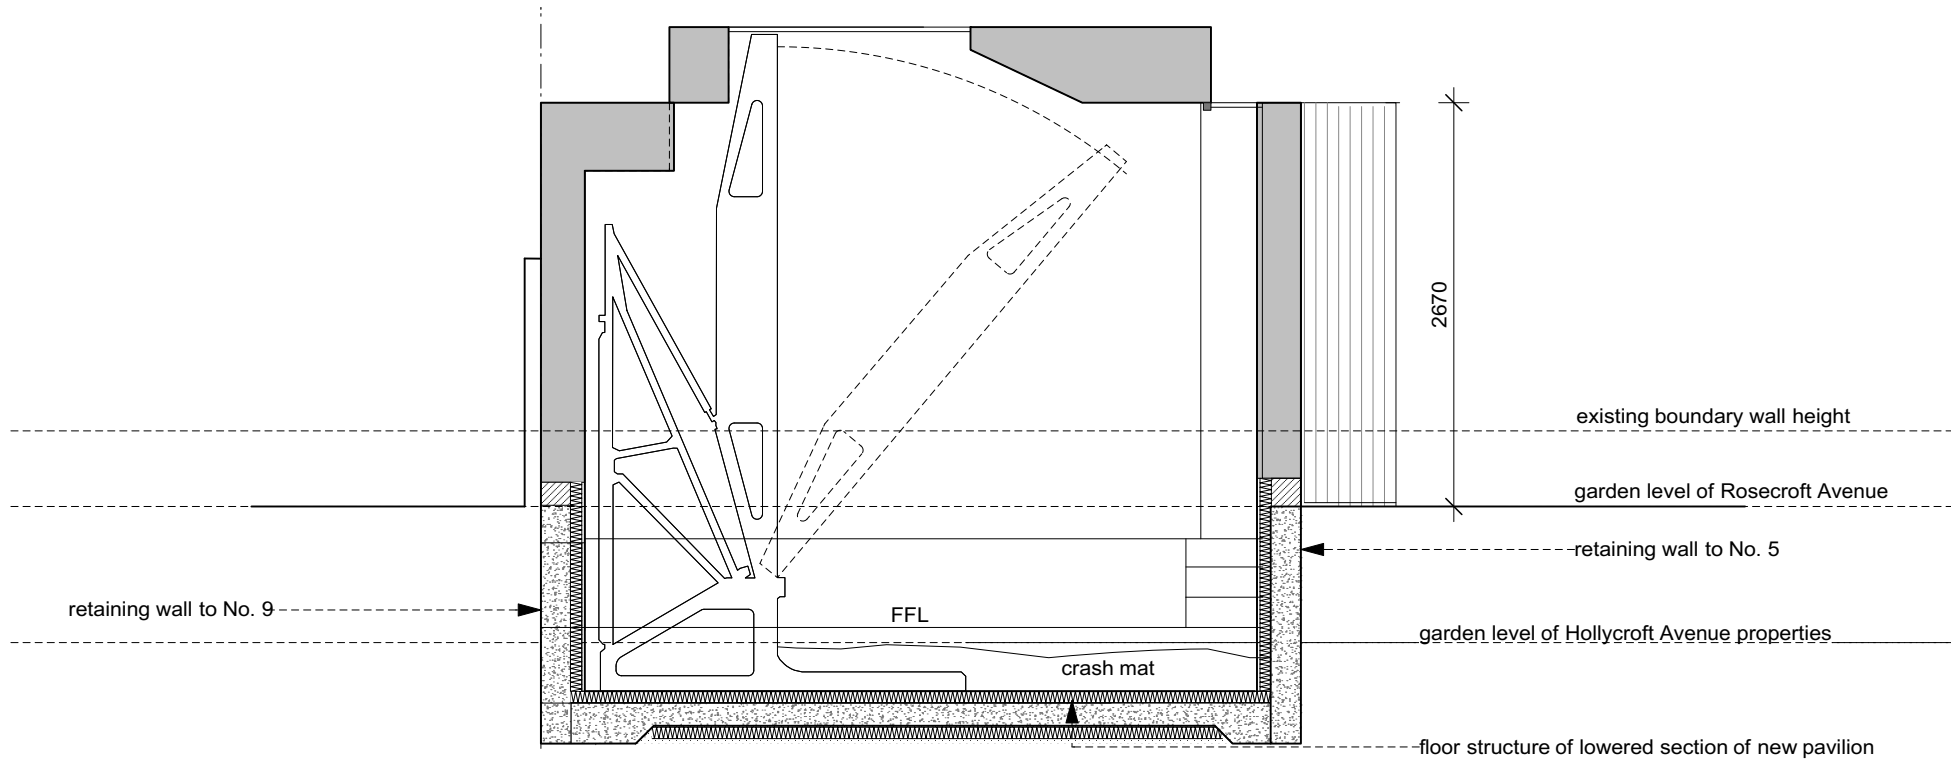

SECTION AA

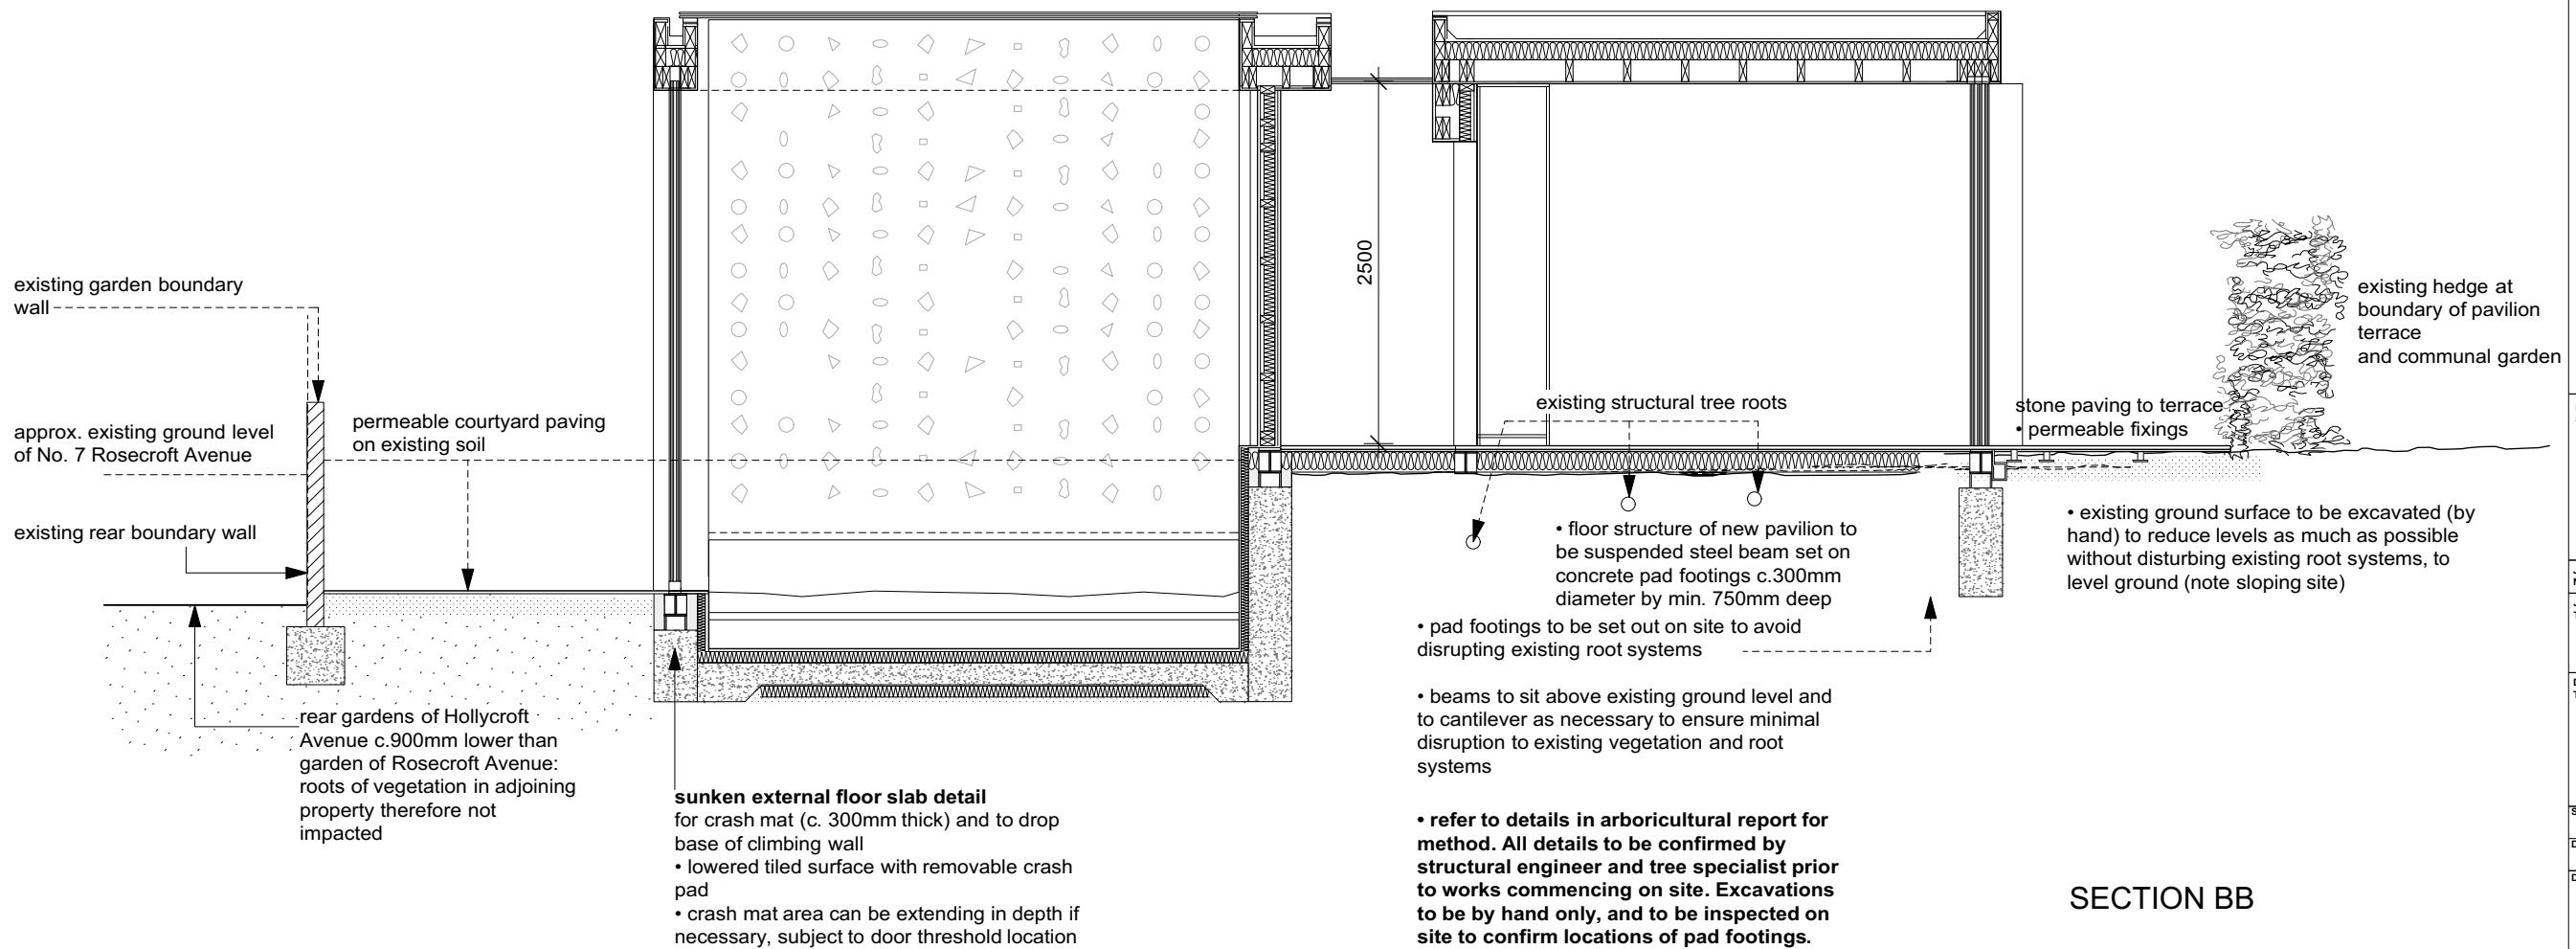

SECTION BB

Rev	Date
F	stage D: technical design -issued for information -client 15.09.20
F	stage D: technical design -issued for information -client 10.08.20
E	stage D: technical design -issued for information -client 04.09.20
D	stage D: technical design -issued for information -client 19.08.20
C	stage D: technical design -issued for information -client 12.02.20
B	stage D: technical design -issued for information -client -contractor 29.01.20
A	stage D: detailed proposals -issued for information -client 19.12.19
-	stage C: outline proposals -issued for information -client -council 13.08.19

For Information
Issued only for purpose indicated

This drawing is to be read in conjunction with all consultants information.
All dimensions to be checked on site.
Do not scale, except for planning purposes.
This drawing is protected by copyright.

JOB NUMBER 212
JOB TITLE
Klein 2
7 Rosecroft Avenue, NW3 7QA

DRAWING TITLE
sections AA and BB
proposed

SCALE: 1:50@A3

DATE: July 2018

DRAWING NO. **A/02/501** REV **F**