




① EXISTING FRONT ELEVATION
1:100 @ A3



② EXISTING REAR ELEVATION
1:100 @ A3

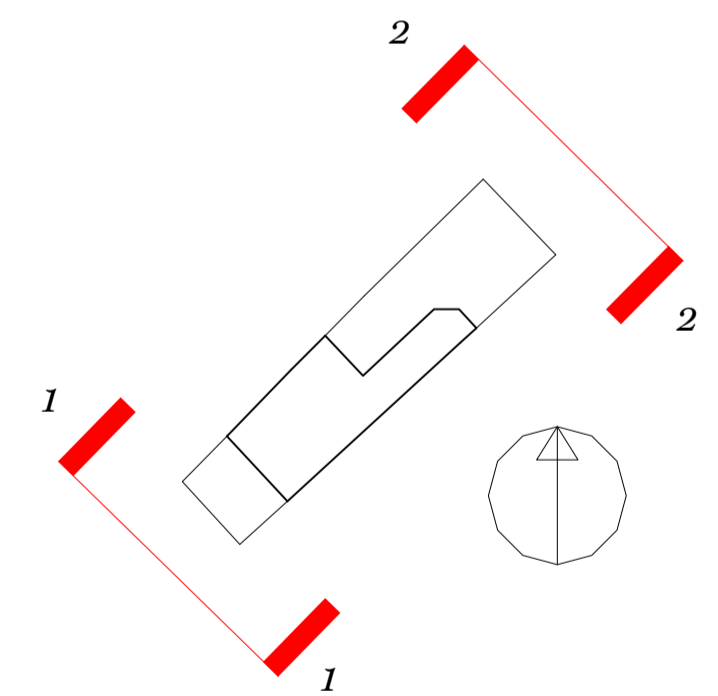

Ben Pentreath		3 Lamp Office Court Lamb Conduit Street London WC1N 3NF T +44 (0) 20 7430 2424 benpentreath.com	
PROJECT: BERKLEY ROAD		REV. NO:	
TITLE: EXISTING FRONT & REAR ELEVATIONS			
DRAWING NO: A-201	DRAWN BY: MH		
SCALE: 1:50 @ A1 1:100 @ A3	CHECKED BY: BP		
DATE: NOV 2019	All dimensions to be checked on site. All designs © Ben Pentreath Ltd 2016. Not to be reproduced without permission		