




1 EXISTING FRONT ELEVATION
1:100 @ A3



2 EXISTING REAR ELEVATION
1:100 @ A3

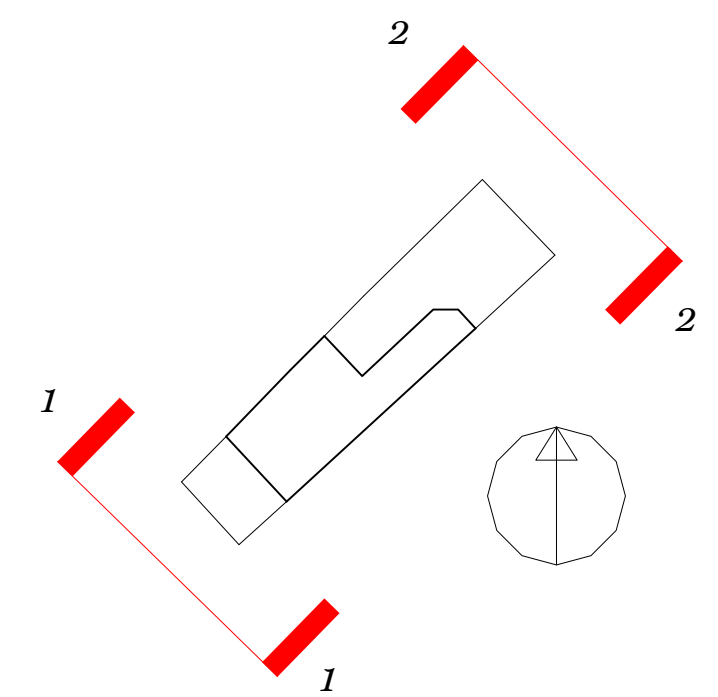

Ben Pentreath		3 Lamp Office Court Lambs Conduit Street London WC1N 3NF T +44 (0) 20 7430 2424 benpentreath.com	
PROJECT:		BERKLEY ROAD	
TITLE:		PROPOSED FRONT & REAR ELEVATIONS	
DRAWING NO: A-202		REV. NO:	
SCALE: 1:50 @ A1 1:100 @ A3		DRAWN BY: MH	
DATE: MAY 2021		CHECKED BY: BP	
All dimensions to be checked on site. All designs © Ben Pentreath Ltd 2016. Not to be reproduced without permission			