


① SITE PLAN
1:200 @ A3

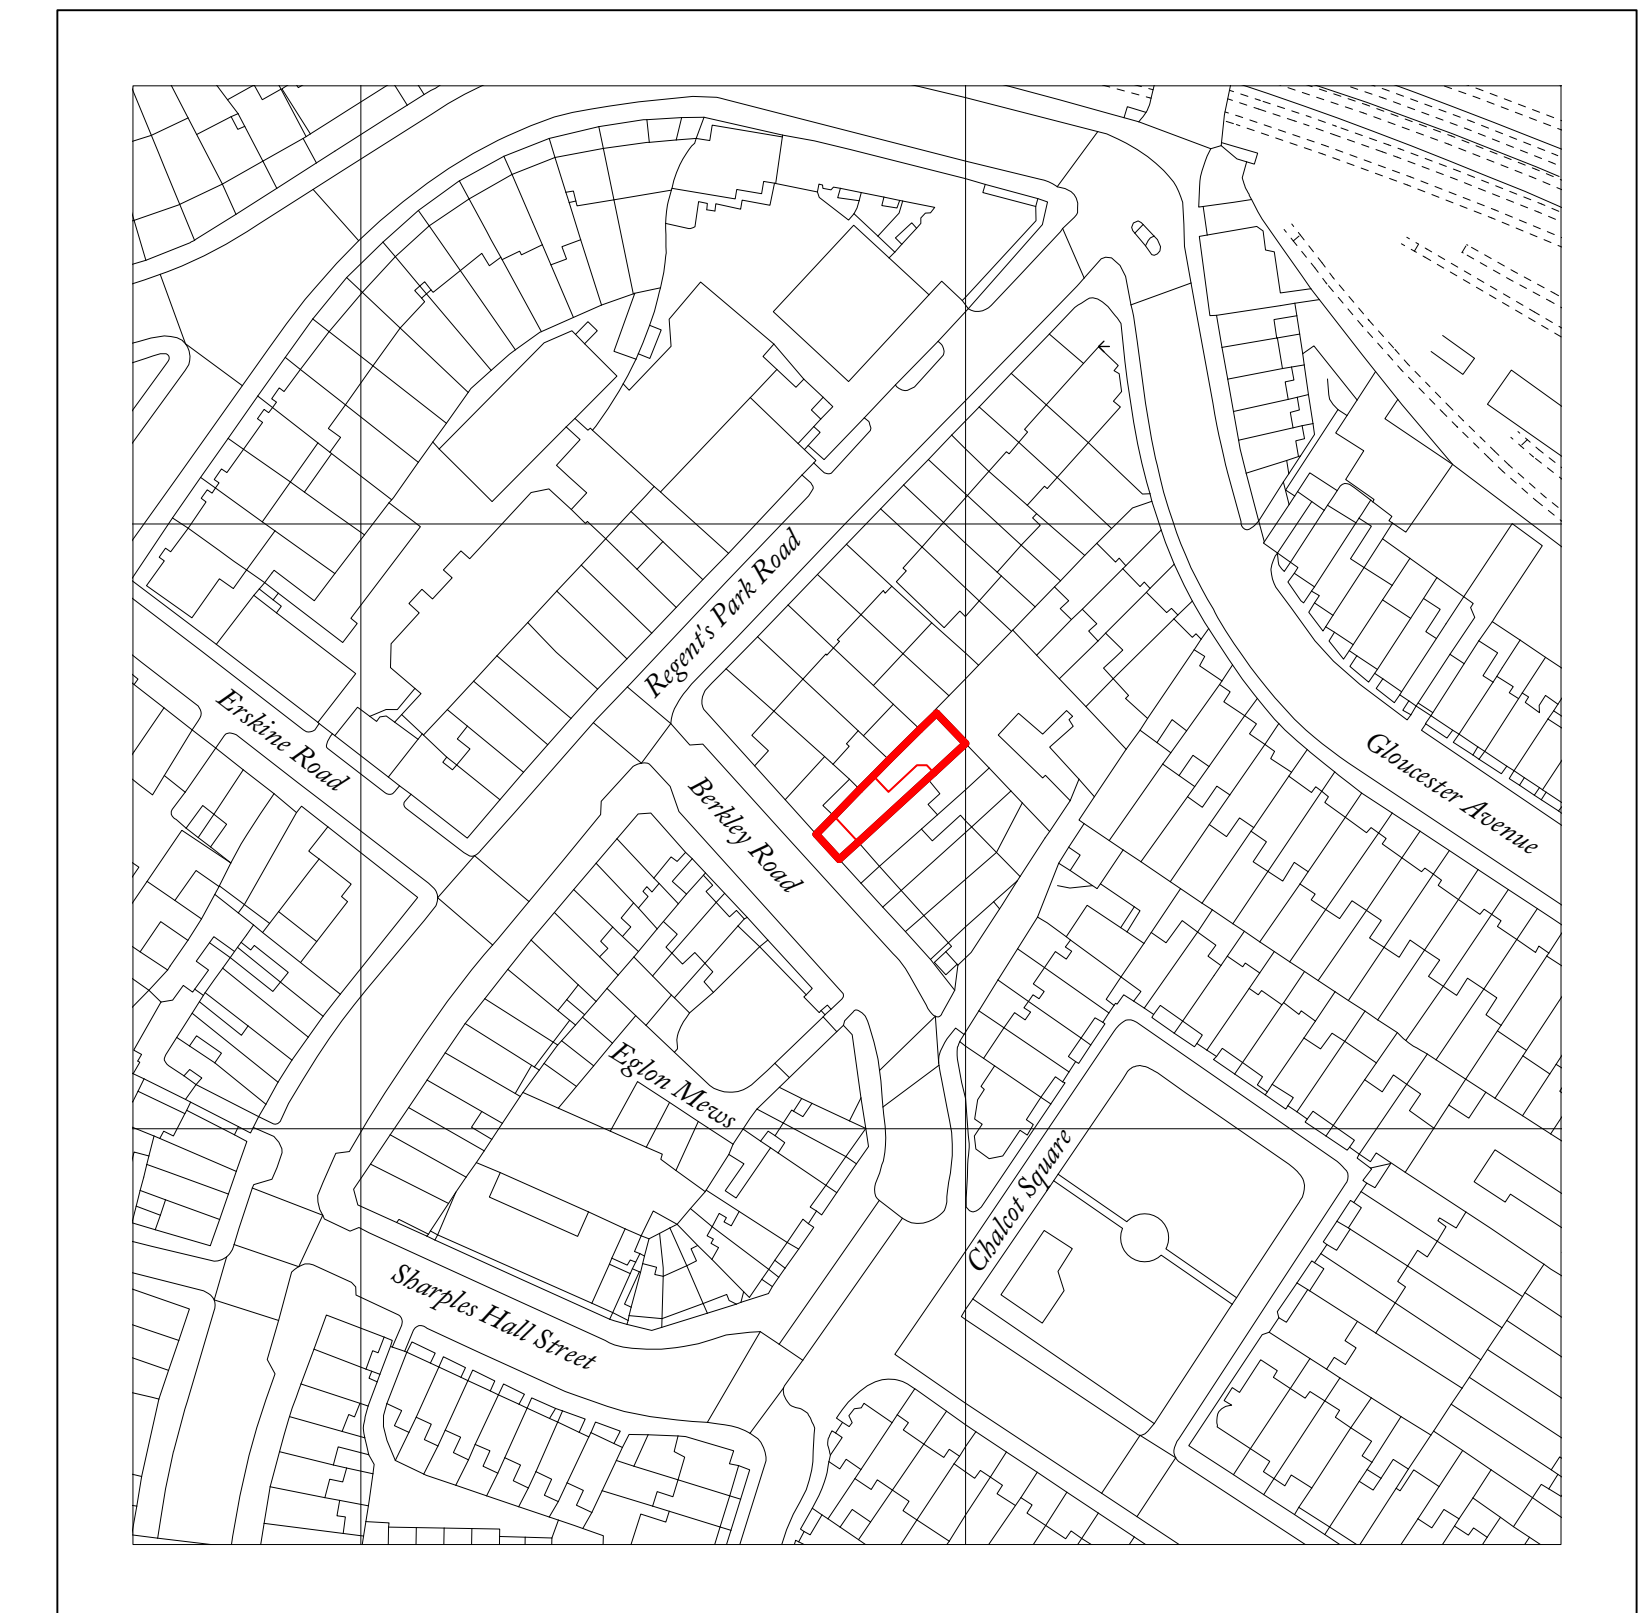

② SITE LOCATION PLAN
1:2500 @ A3

— Application site boundary

REV. NO.	AMENDMENT	DATE
----------	-----------	------

Ben Pentreath		3 Lamp Office Court Lamb's Conduit Street London WC1N 3NF T +44 (0) 20 7430 2424 benpentreath.com
PROJECT:	BERKLEY ROAD	
TITLE:	SITE & LOCATION PLAN	
DRAWING NO: L-100	REV. NO:	P5
SCALE:	1:200 @ A3 1:2500 @ A3	DRAWN BY: WSC
DATE:	APRIL 2021	CHECKED BY: BP

All dimensions to be checked on site.
All designs © Ben Pentreath Ltd 2016. Not to be reproduced without permission