



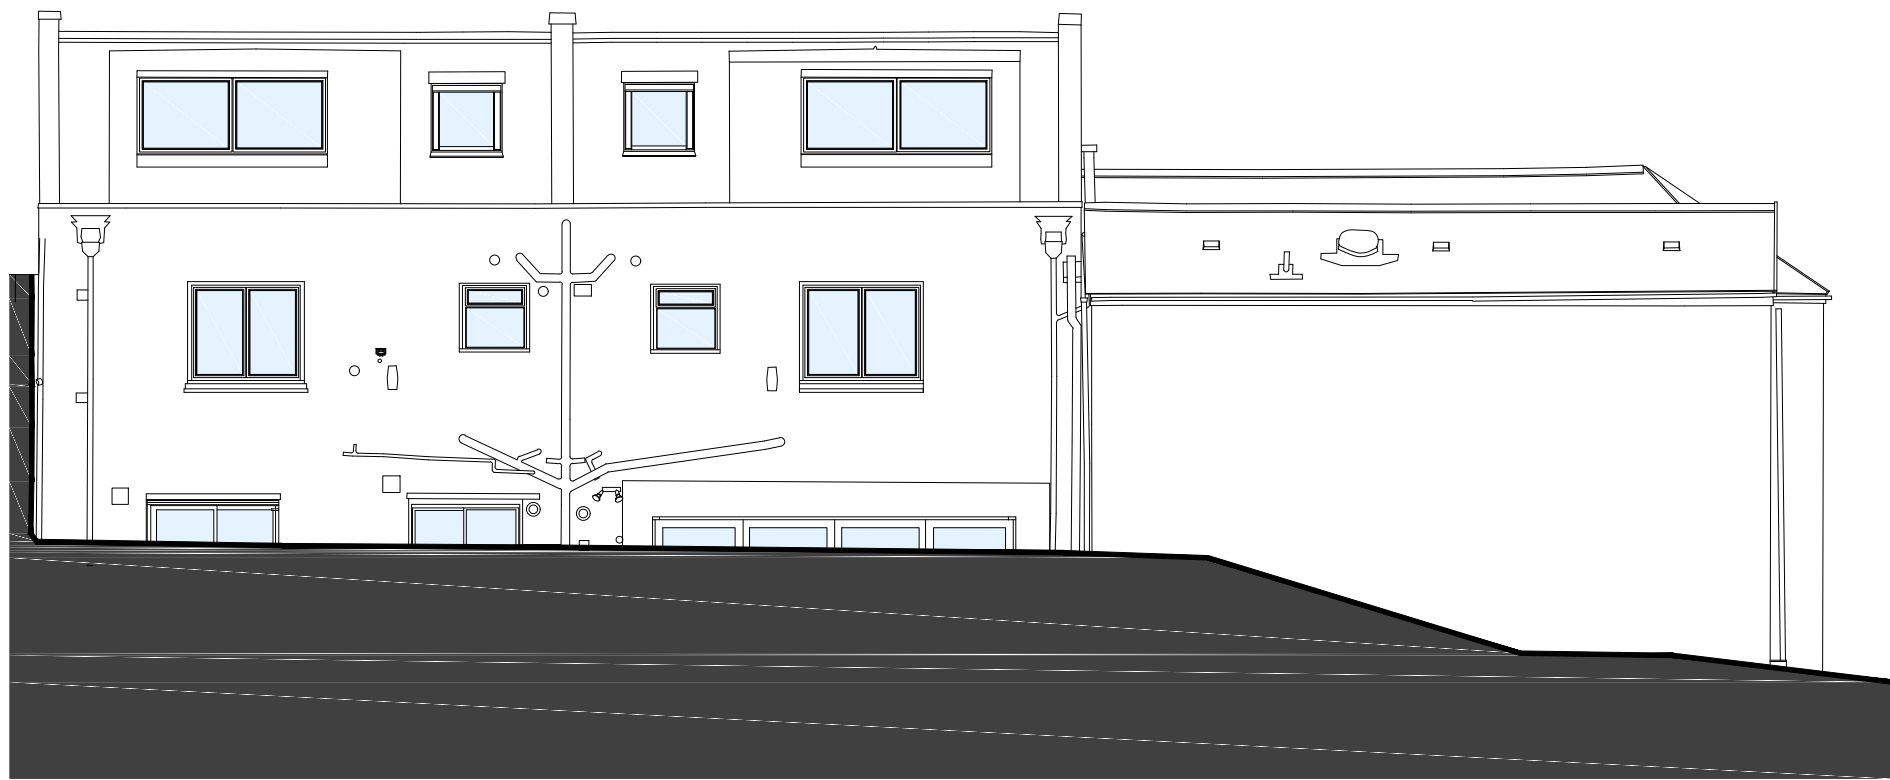


EXISTING CROSS SECTION 1-1
Scale 1/100


EXISTING CROSS SECTION

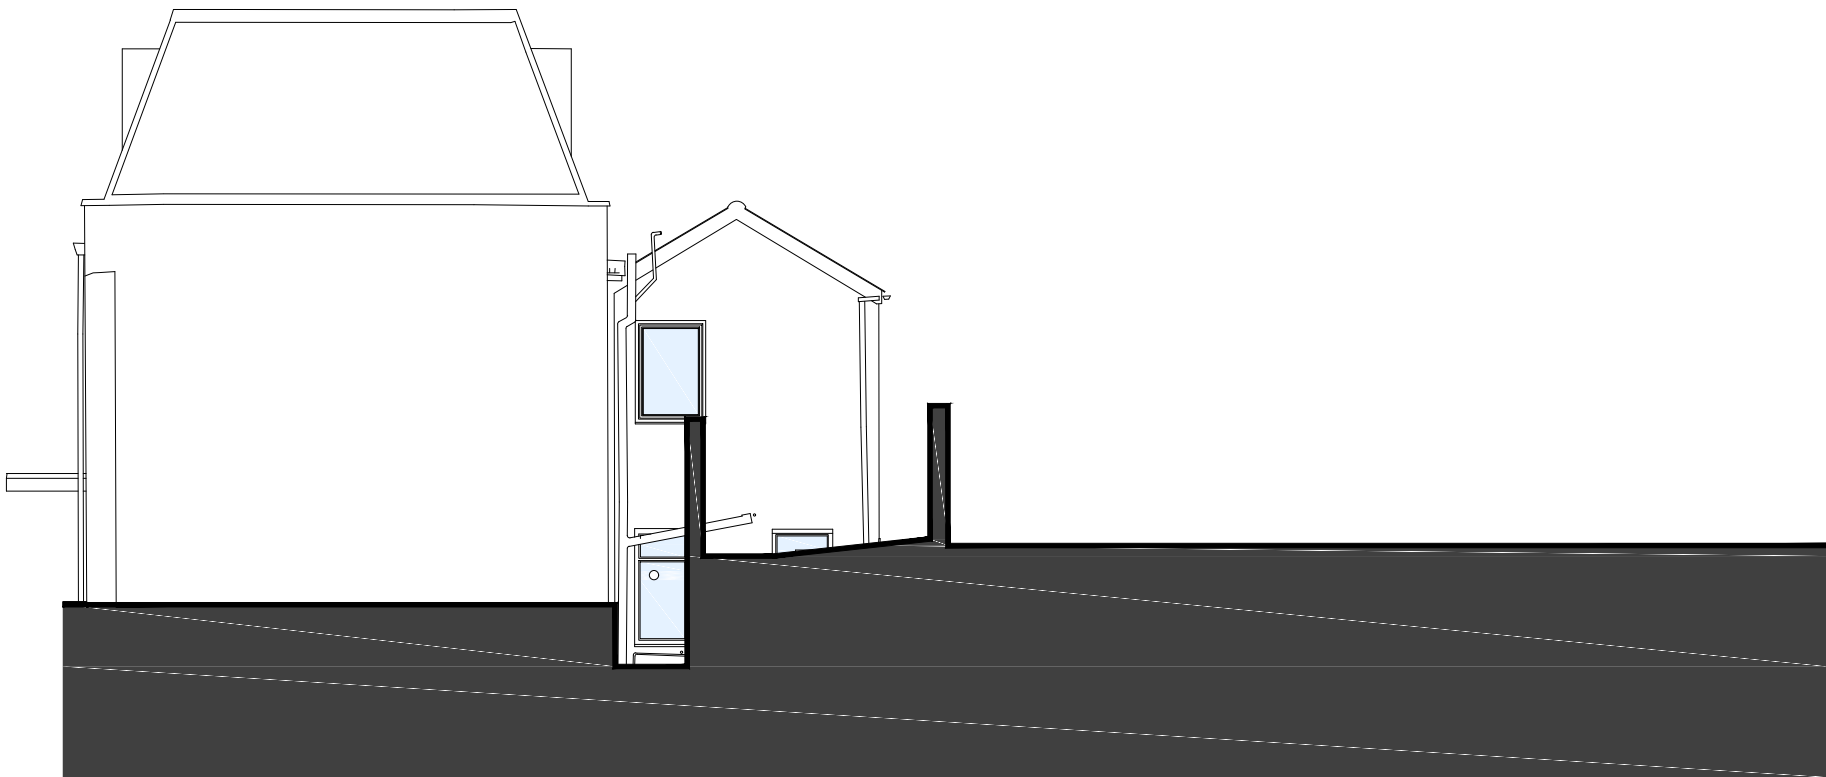


EXISTING CROSS SECTION

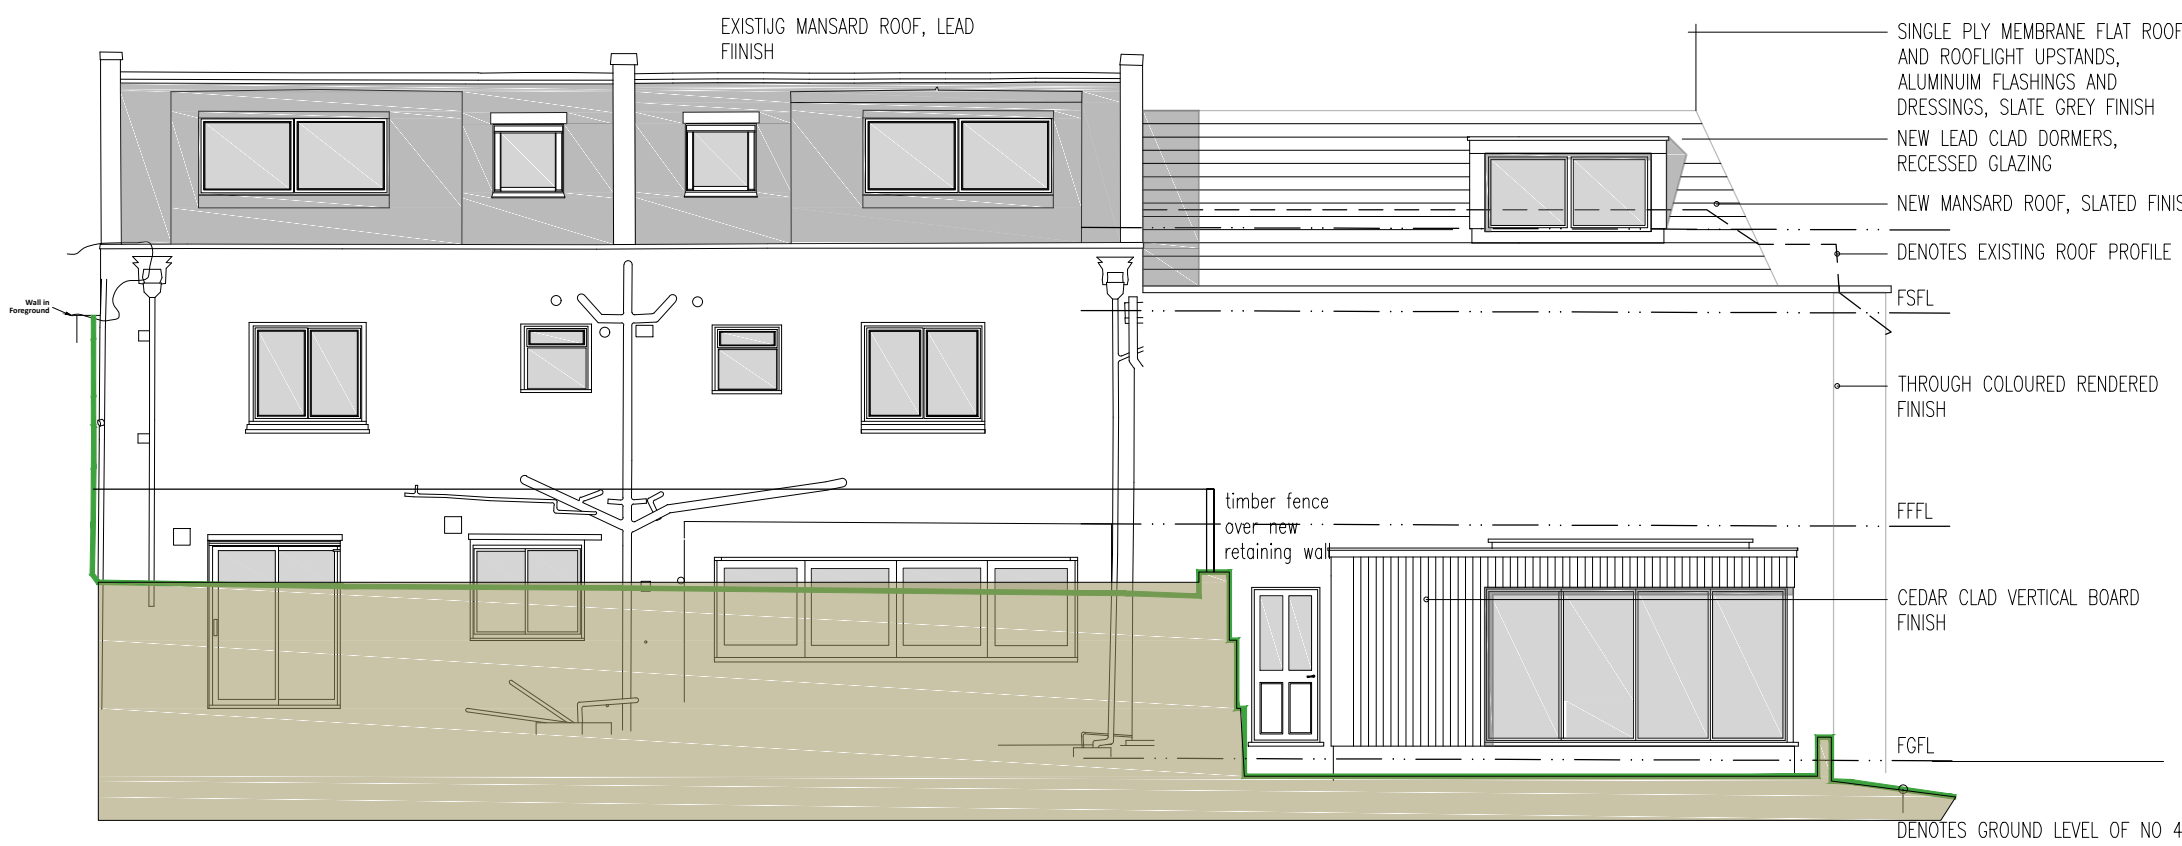


PROPOSED CROSS SECTION

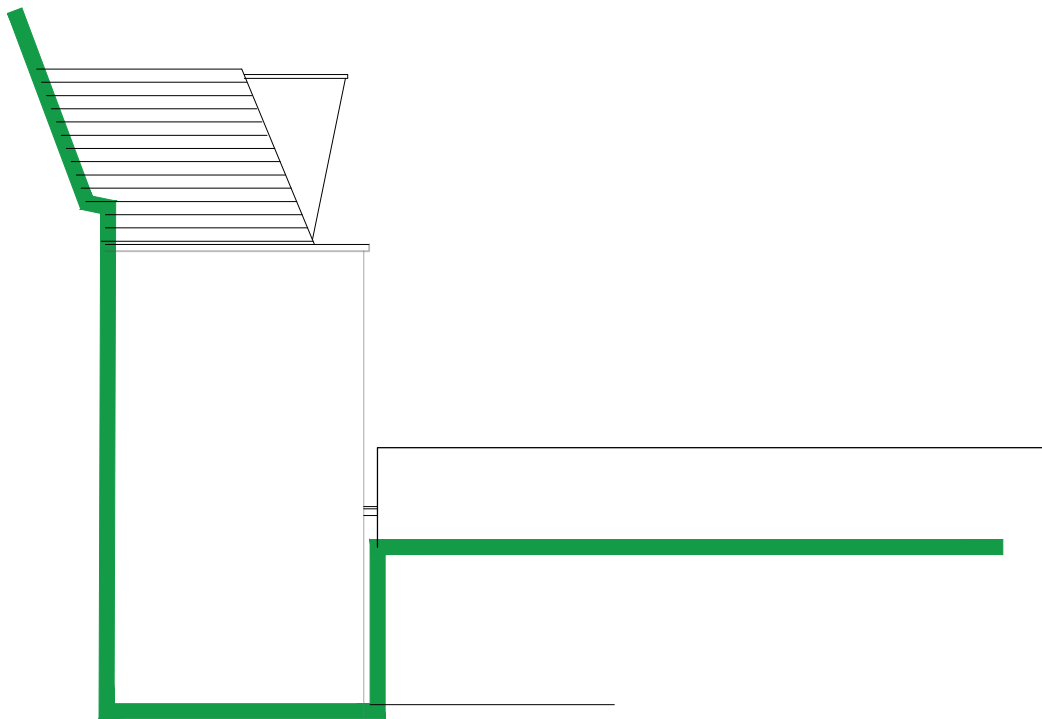

PROPOSED CROSS SECTION

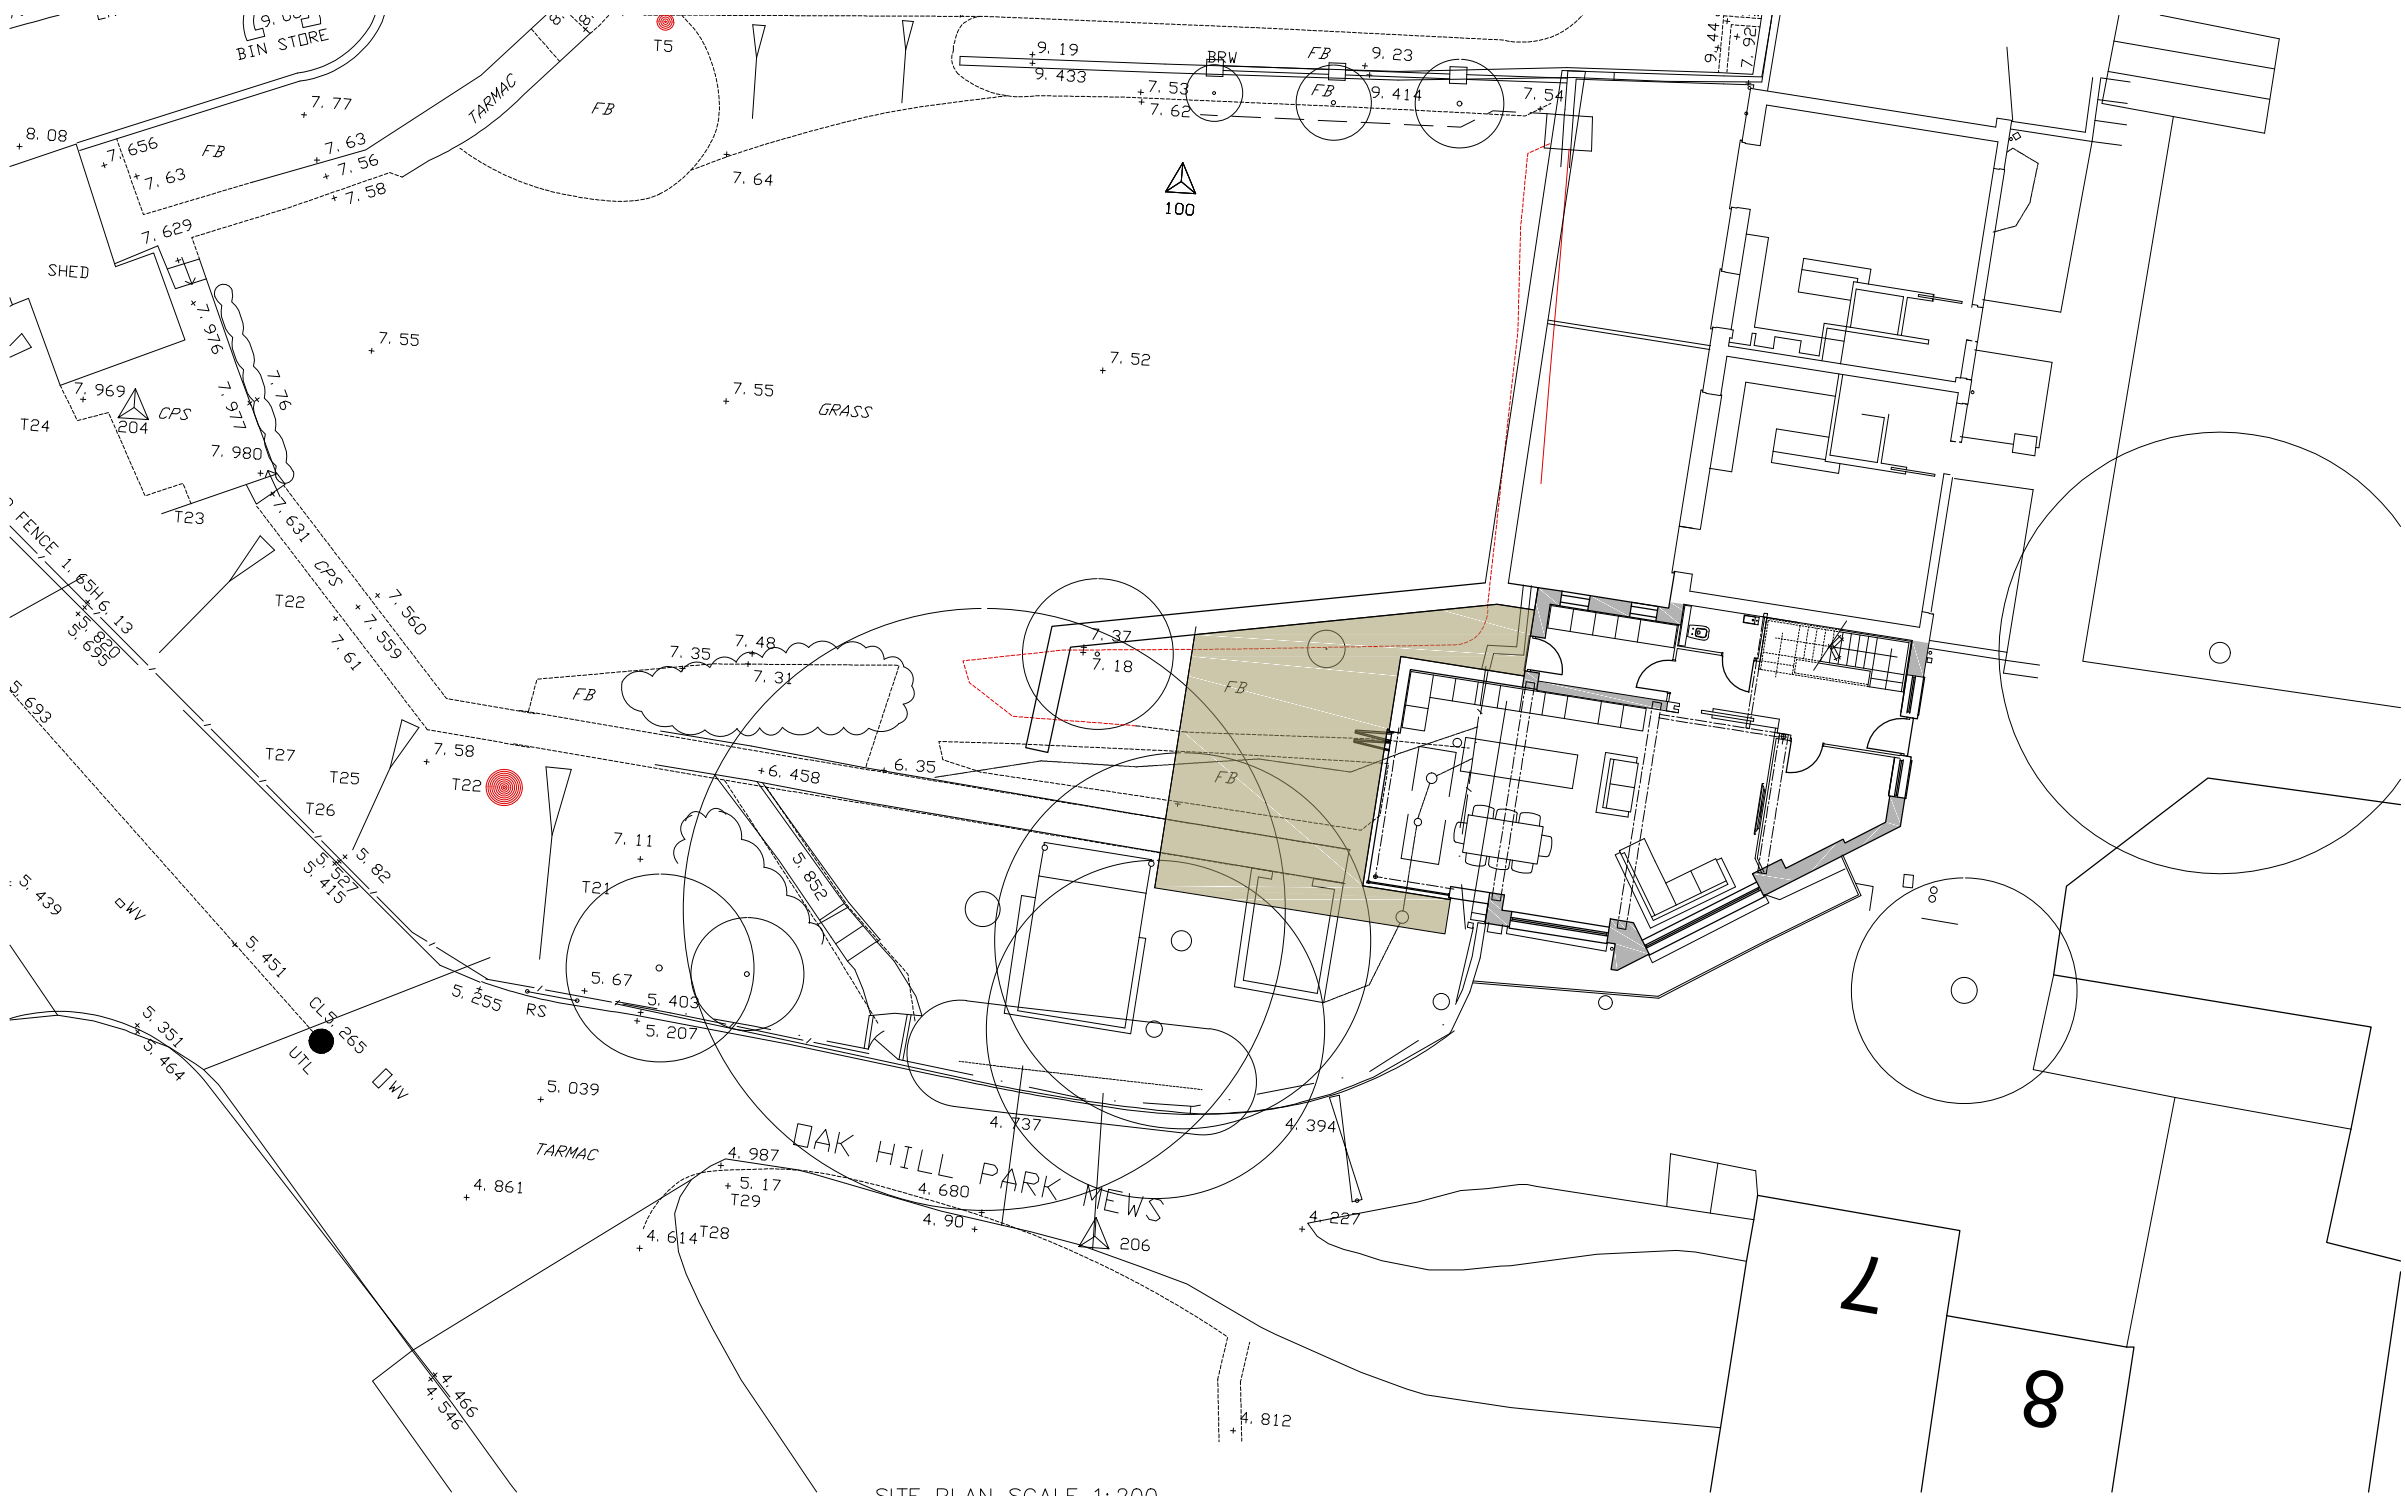

SITE PLAN SCALE 1:200

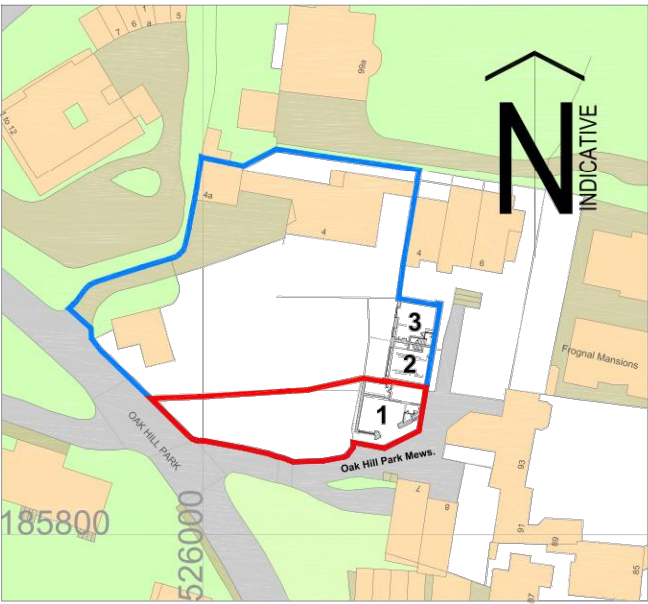

EXISTING SITE LOCATION PLAN.
Scale 1/1250

do not scale from this drawing
use dimensions only, all discrepancies to
be reported to the architect

copyright reserved.
This drawing may only be used for the
client and location specified, it may not
be copied or disclosed to any third party
without prior written permission from
rickett architects ltd.



dwa no	dim	2002	S3	003
client	Messrs Dimant			
project	No1 Oak Park Mews Hamstead			
title	existing and proposed sections siteplan and location plan			
date	03.21	scale	1:100/1:200	
drawn	dr	check		
drawn	dr	check		

www.rickettarchitects.com +44 (0) 1926 291010 studio@rickett.co.uk

