




Existing Front-South Elevation
Scale 1:100

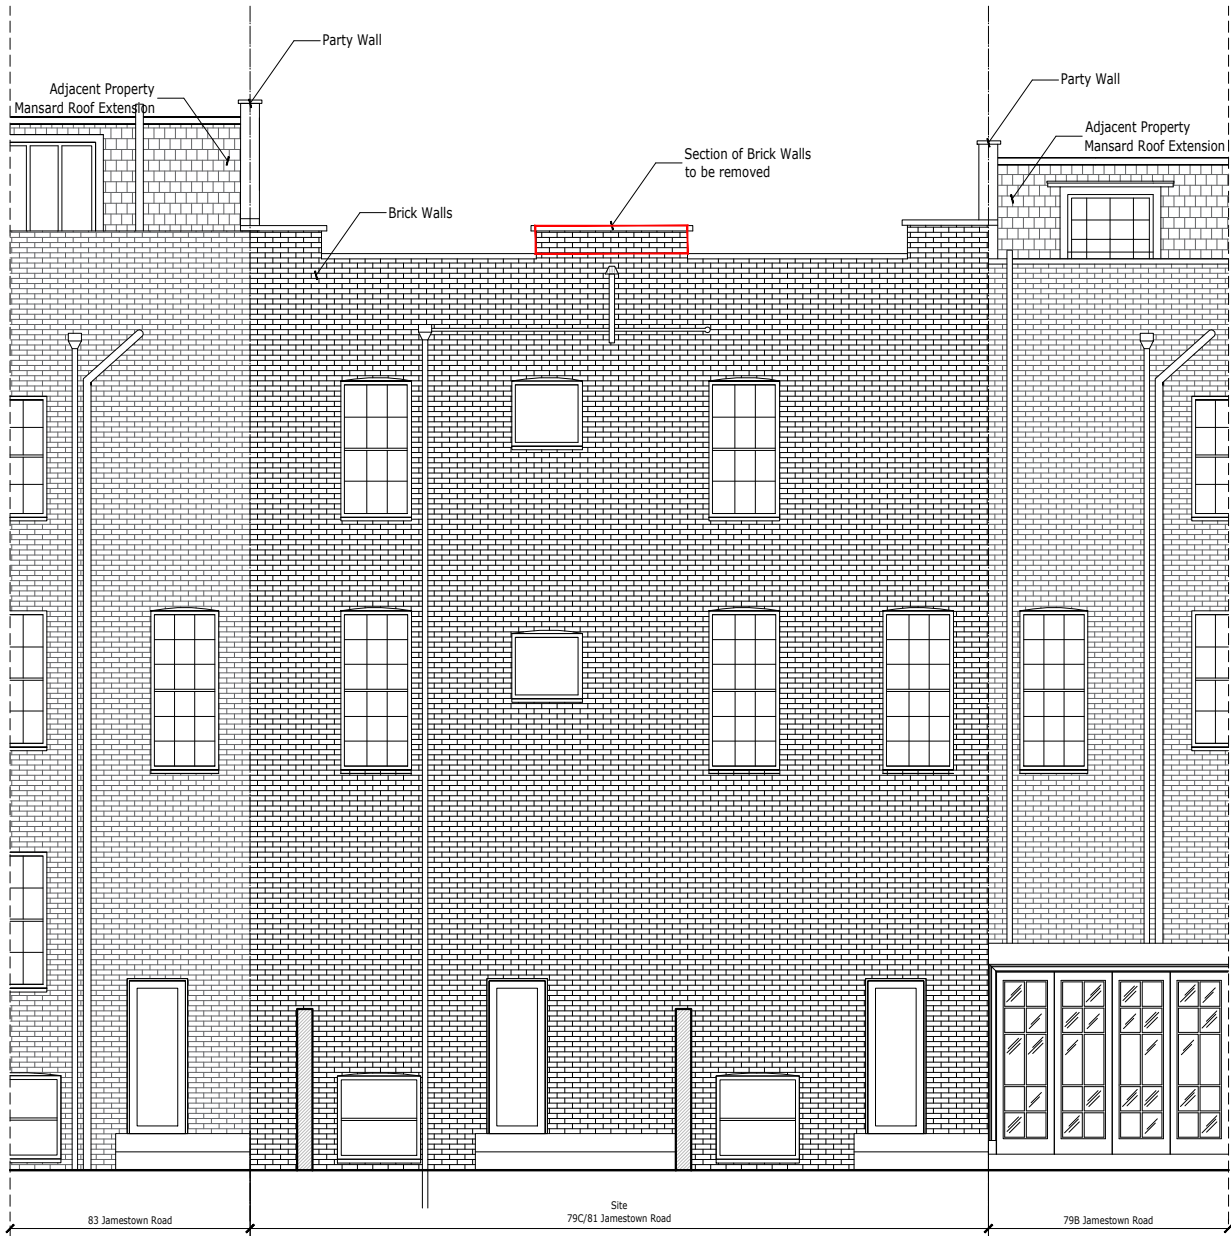

Existing Rear-North Elevation
Scale 1:100

07.01.2020
10.05.2021

Issued for Planning
Issued for Planning REVA

SQUARE +
ARCHITECTS

Squareplus Architects Ltd
115 Coventry Road, Bethnal Green
London, UK , E2 6GG

studio@squareplus.co.uk
www.squareplus.co.uk

Client
Victor Dollero

Project
79C Jamestown Road, Camden
London
NW1 7DB

Drawing Title
General Arrangement
Existing Elevations

Status
Planning

Scale
1:100@A3 / 1:200@A4

Drawing Number
SP2010_GEEX

