



All information within this drawing are copyright of Squareplus Architects Ltd. and it is not to be reproduced without permission. No Implied licence exists. This drawing not to be used for land transfer or valuation purposes. Do not scale from this drawing. All dimensions and levels are to be checked on site by contractor. Issued for purposes indicated only. Drawing errors and omissions to be reported to architect or project manger immediately

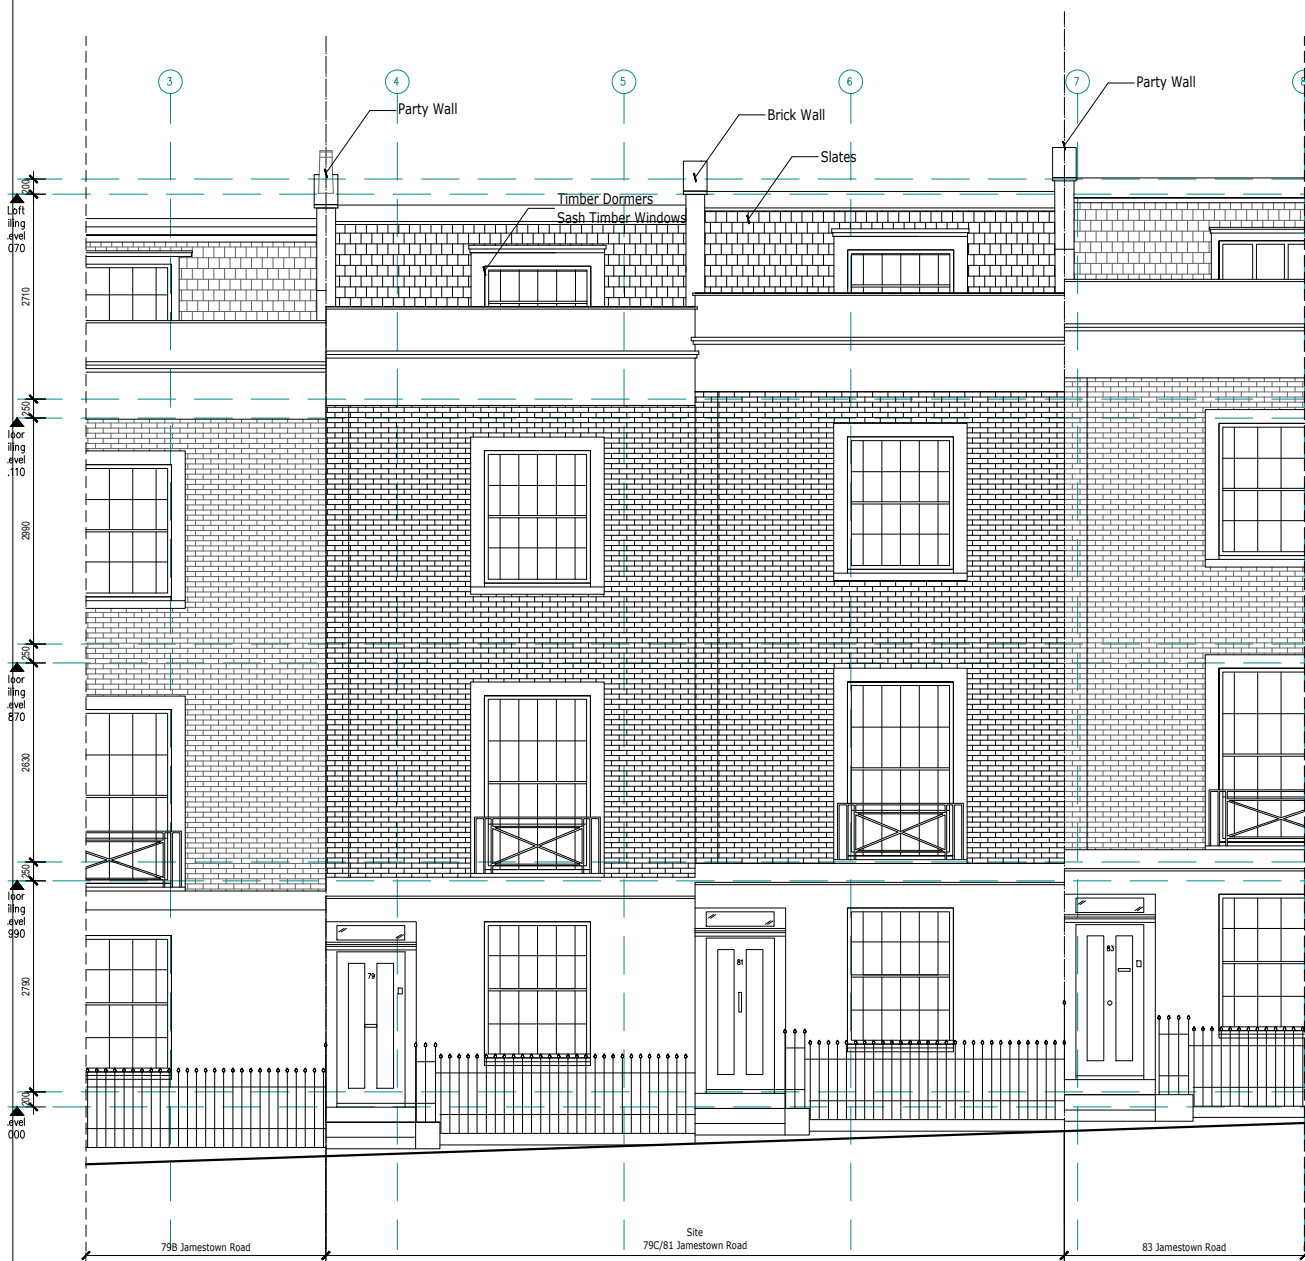

Proposed Front-South Elevation
Scale 1:100

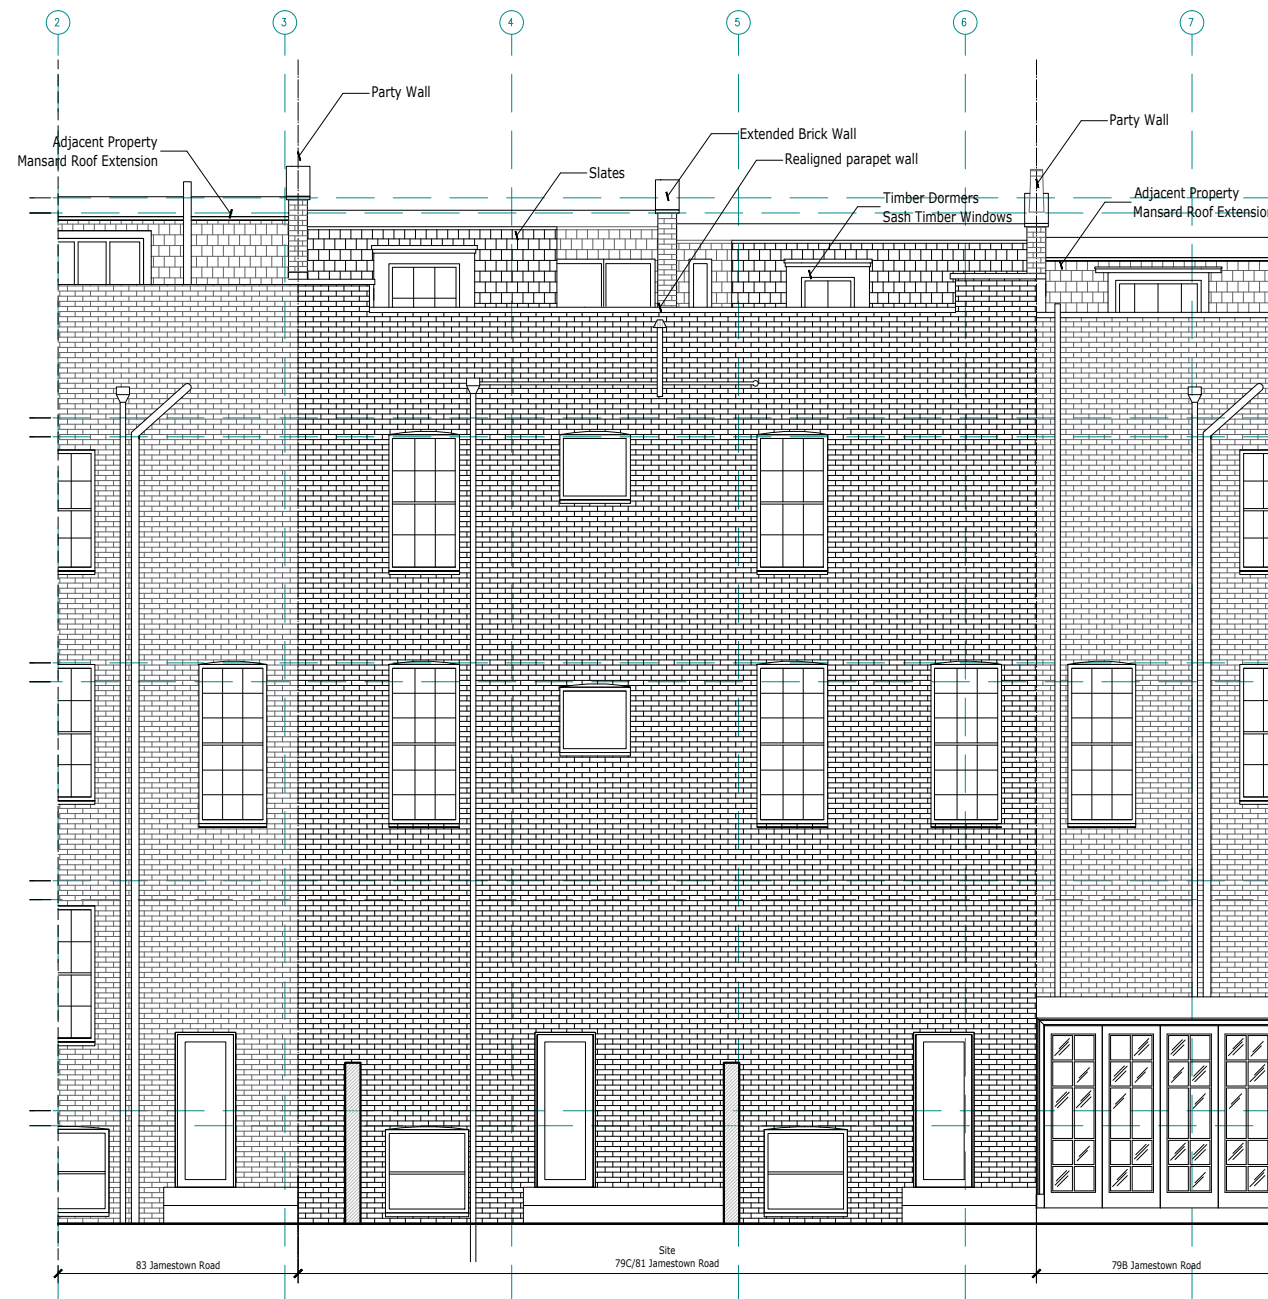

Proposed Rear-North Elevation
Scale 1:100

07.01.2020
10.05.2021

Issued for Planning
Issued for Planning REVA

SQUARE +
ARCHITECTS

Squareplus Architects Ltd
115 Coventry Road, Bethnal Green
London, UK , E2 6GG

studio@squareplus.co.uk
www.squareplus.co.uk

Client		Victor Dollero
Project		79C Jamestown Road, Camden London NW1 7DB
Drawing Title		General Arrangement Proposed Elevations
Status Planning	Scale	1:100@A3 / 1:200@A4
Drawing Number		SP2010_GE