



SITE LOCATION

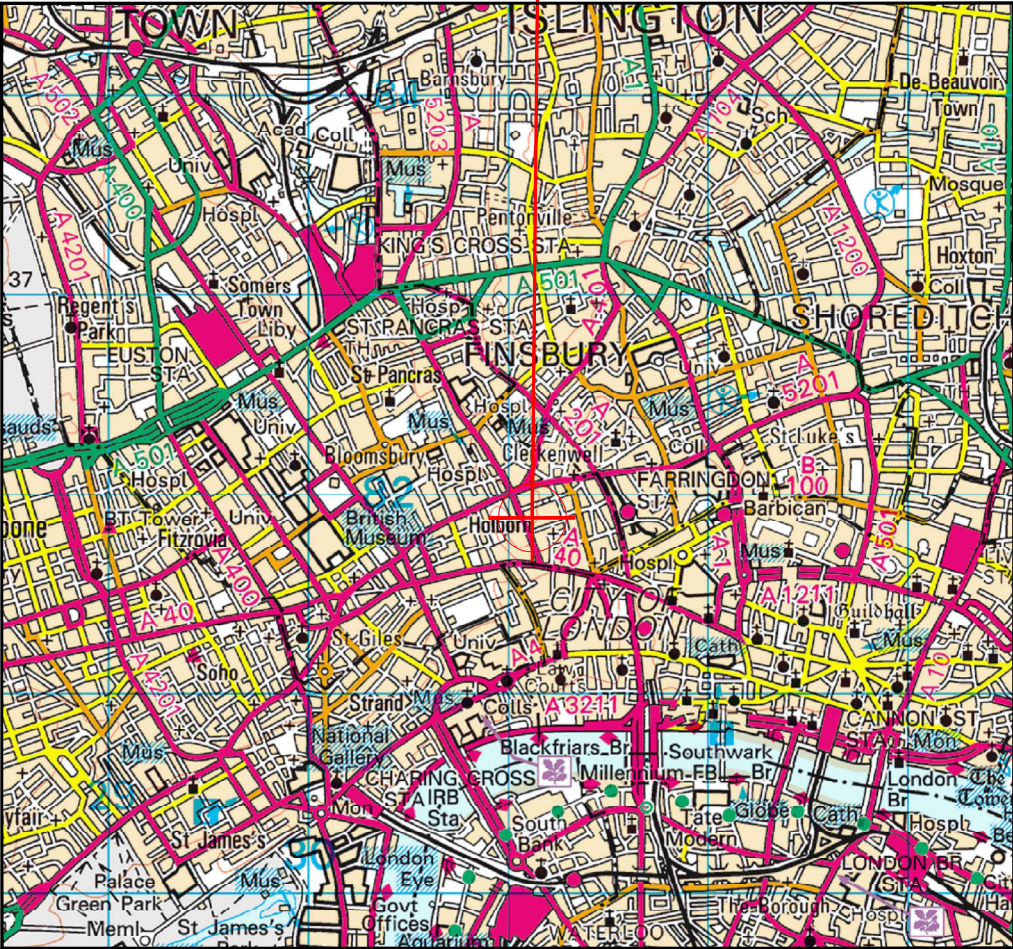


Reproduced by permission of Ordnance Survey on behalf of the Controller of Her Majesty's Stationery Office
All rights reserved. © Crown Copyright licence no. TBC

SITE AREA PLAN

 


SITE PHOTOGRAPH

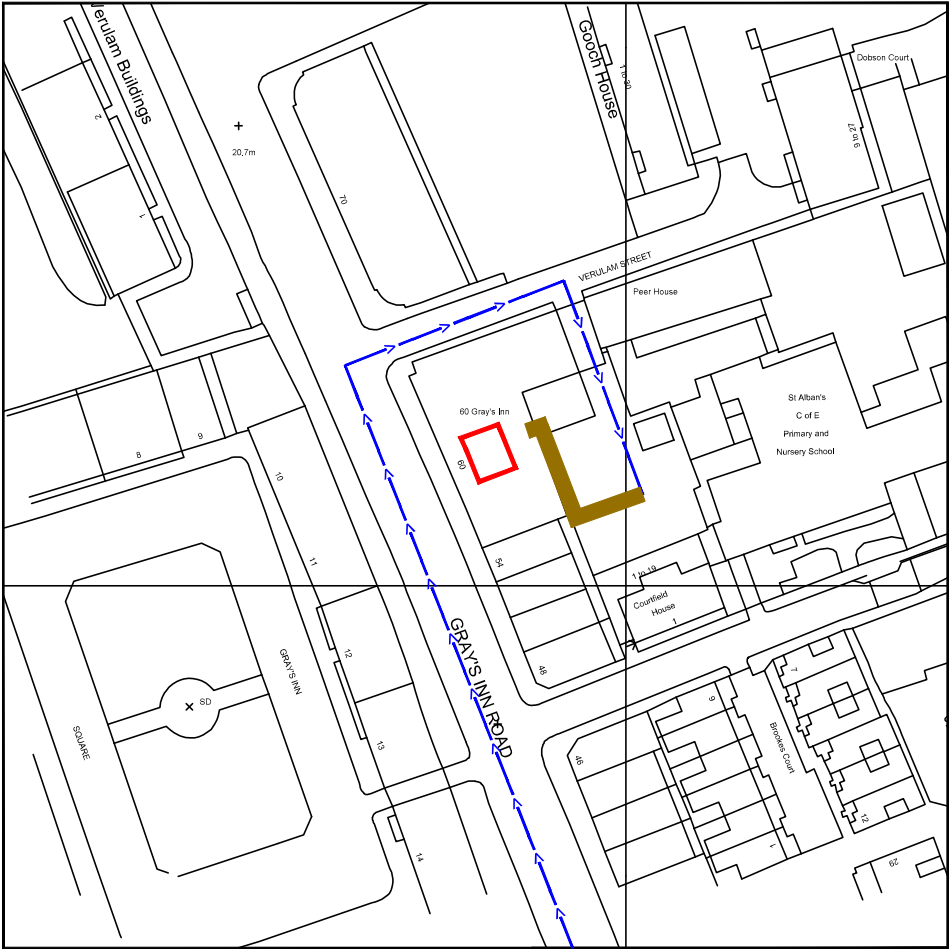

Reproduced by permission of Ordnance Survey on behalf of the Controller of Her Majesty's Stationery Office
All rights reserved. © Crown Copyright licence no. TBC

NGR E: 531082 N: 181826

SITE LOCATION PLAN

 

GOOGLE MAPS QR CODE

GOOGLE MAPS - WORKSPACE | 60 GRAY'S INN ROAD


GOOGLE STREETVIEW - WORKSPACE | 60 GRAY'S INN ROAD

NOTES:

1. ALL DIMENSIONS IN MM UNLESS OTHERWISE NOTED.

DIRECTIONS TO SITE:

FOLLOW A1 SOUTH ALL THE WAY TO UPPER ST.
FOLLOW UPPER STREET TO ST JOHN STREET/A401
CONTINUE ON A401.
DRIVE TO GRAYS INN ROAD/A5200
60 GRAYS INN ROAD WILL BE ON YOUR LEFT AFTER 500 YDS

 

Master:	MBNL / EE / H3G:	Project:	Purpose of Issue:	Issue:
M001	MBNL	NTQ	Planning	A
Date:	26/04/21	Revision / Upgrade Description:		
Drawn:	W.Jackson	First Issue - Issued for COMMENT		
Checked:	P.Jackson			
Approved:	P.Jackson			



Hutchison 3G UK Limited
Star House, 20 Grenfell Road
Maidenhead, SL6 1EH
Tel: 01628 765 000
Fax: 01628 765 001



Hatfield Business Park
Hatfield
Hertfordshire
AL10 9BW
Tel: 01707 315000
Fax: 01707 319001




Mobile Broadband Network Limited
Sixth Floor, Thames Tower, Station Road, Reading, RG1 1LX



Telephone +44 (0)1279 215555
www.freshwavegroup.com

Site Name:	WORKSPACE - 60 GRAY'S INN RD		
Site ID:	1632350		
Address:	60 GRAYS INN RD HOLBORN LONDON WC1X 8AQ		
Title:	002 SITE LOCATION PLAN		
Project:	NTQ		
Purpose of Issue:	GENERAL ARRANGEMENT		
EE Cell ID:	93896	MBNL Cell ID:	CMN289
3UK Cell ID:	H3GCELL		
Master Drawing No:	CMN289_93896_H3GCELL_M001		Issue: A

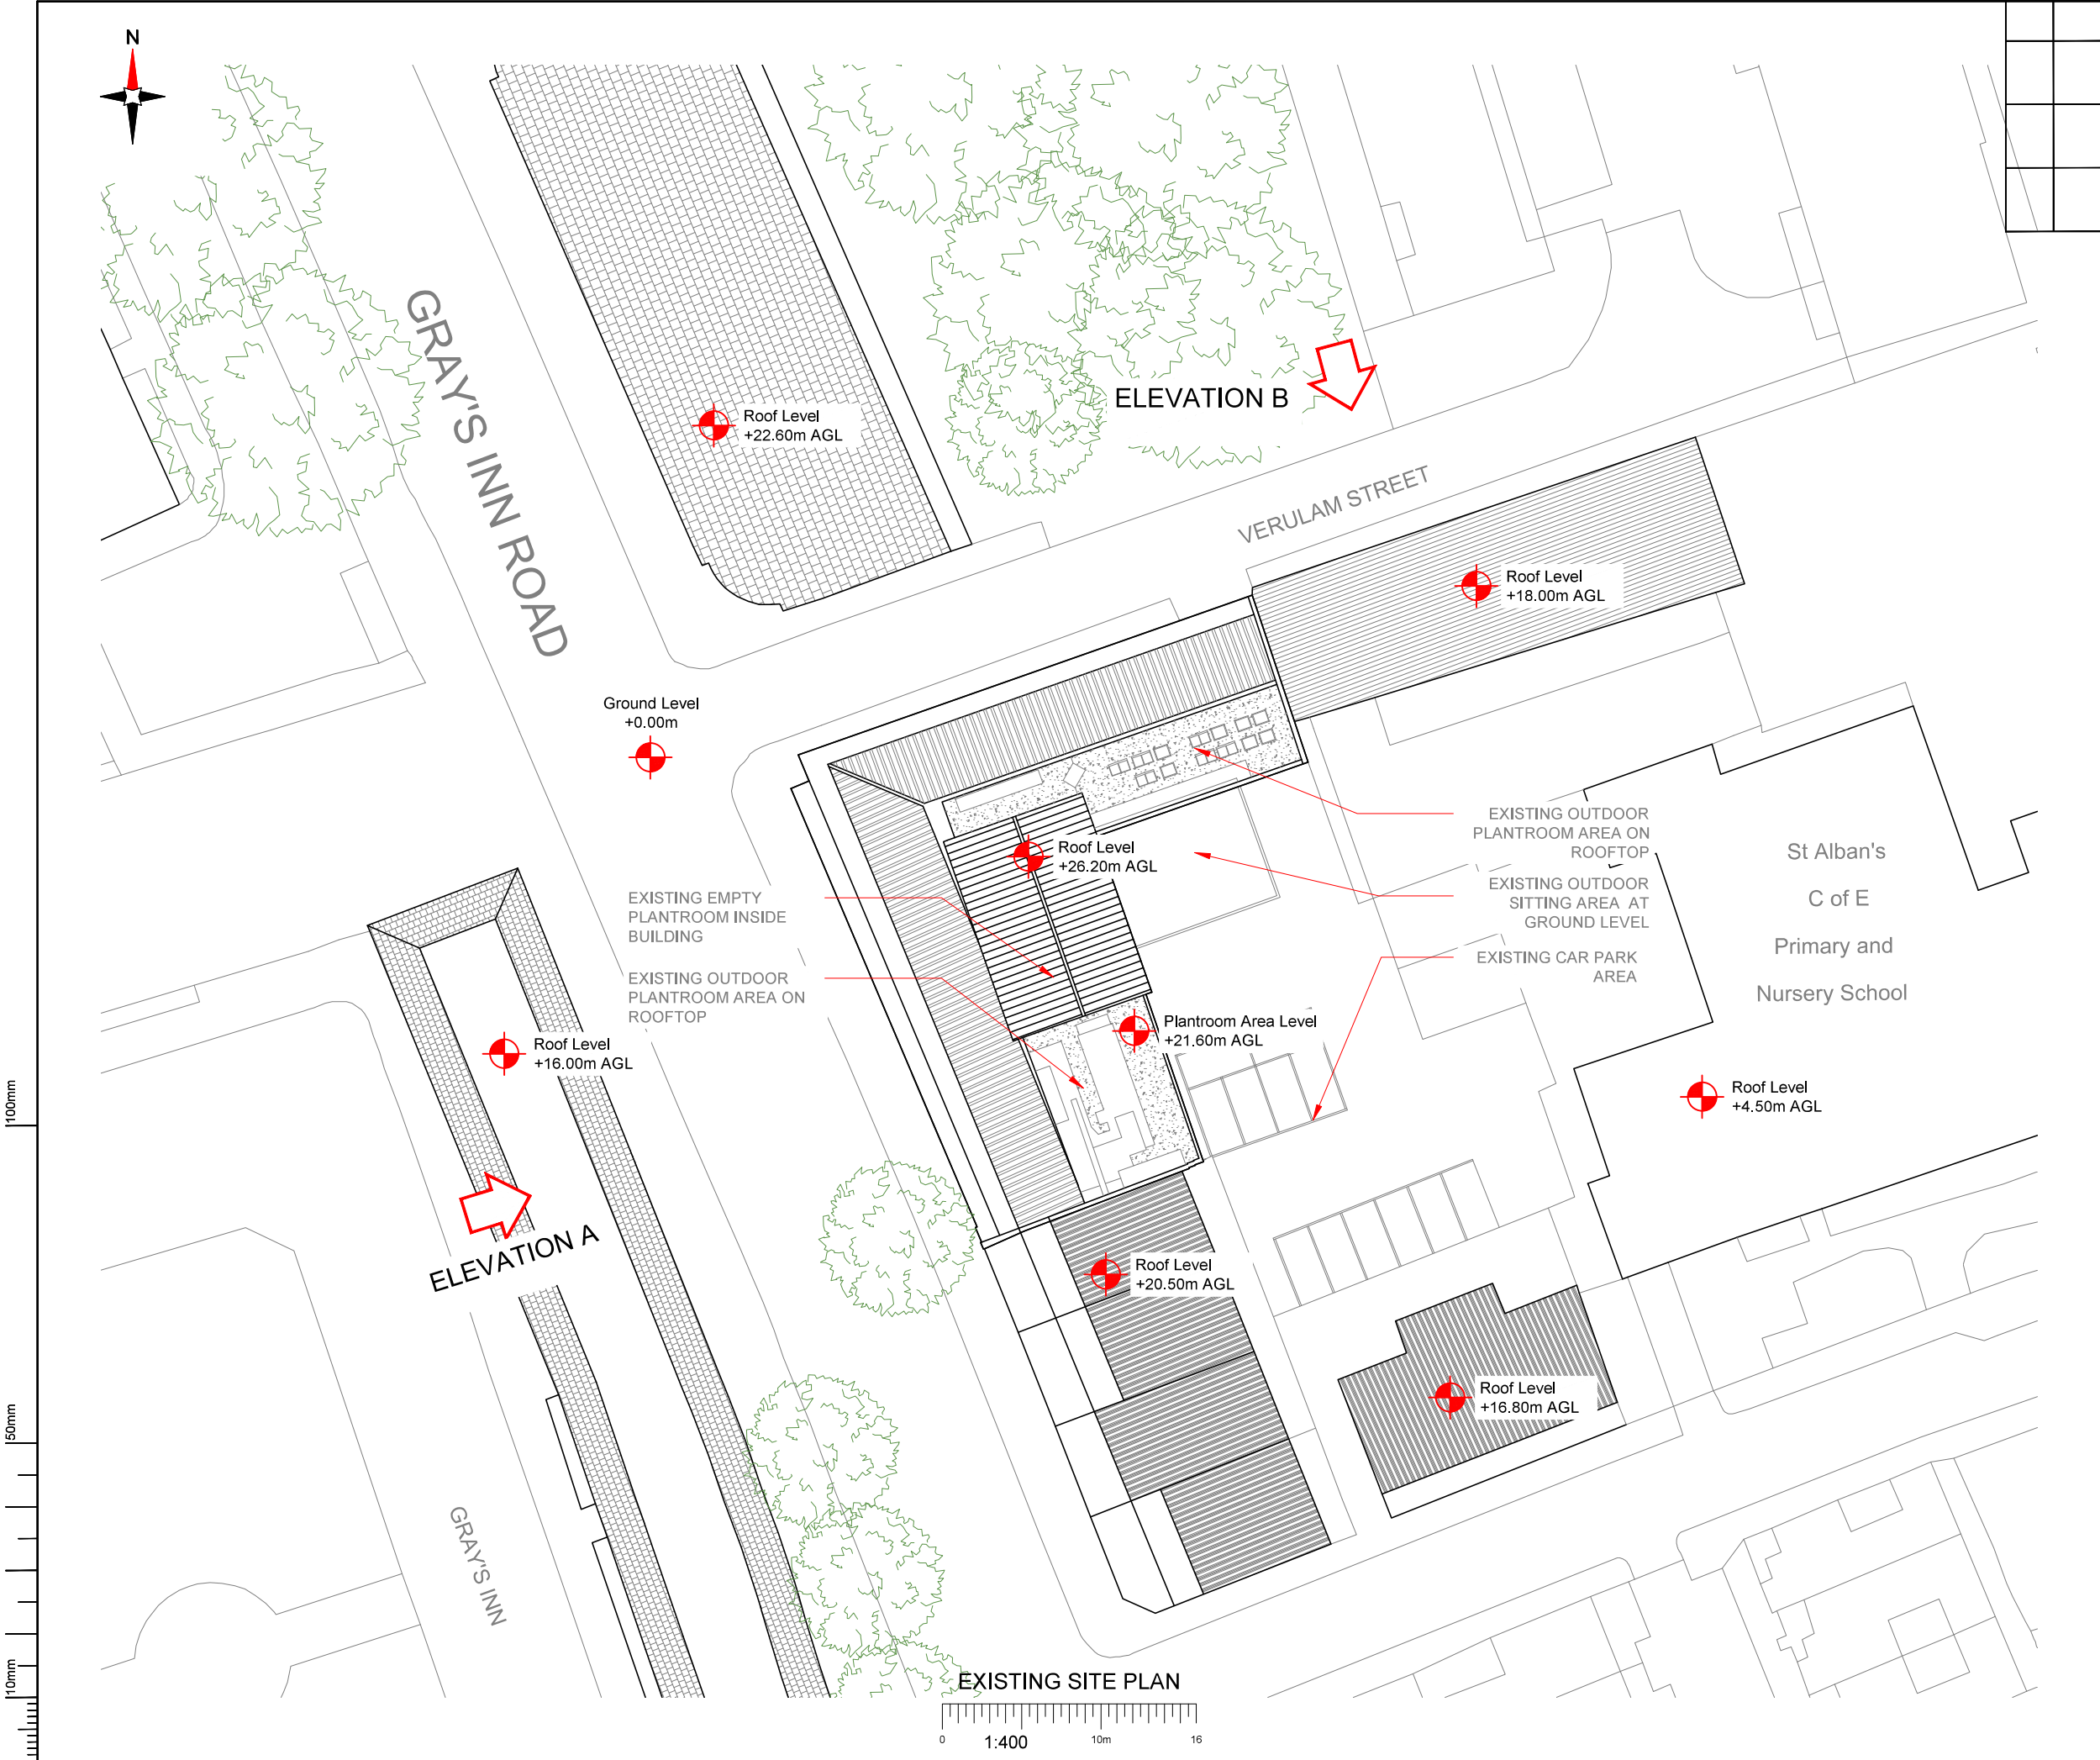

NOTES:

1. ALL DIMENSIONS IN MM UNLESS OTHERWISE NOTED.

Master:	MBNL / EE / H3G:	Project:	Purpose of Issue:	Issue:
M001	MBNL	NTQ	Planning	A
Date:	26/04/21	Revision / Upgrade Description:		
Drawn:	W.Jackson	First Issue - Issued for COMMENT		
Checked:	P.Jackson			
Approved:	P.Jackson			

Hutchison 3G UK Limited
Star House, 20 Grenfell Road
Maidenhead, SL6 1EH
Tel: 01628 765 000
Fax: 01628 765 001

H3G Base Station Information line:
0845 6043000
Available 9am-6pm Monday to Friday

Hatfield Business Park
Hatfield
Hertfordshire
AL10 9BW

Tel: 01707 315000
Fax: 01707 319001

Mobile Broadband Network Limited
Sixth Floor, Thames Tower, Station Road, Reading, RG1 1LX

FreshWave
You've got network

Telephone +44 (0)1279 215555
www.freshwavegroup.com

Site Name:
WORKSPACE - 60 GRAY'S INN RD

Site ID:
1632350

Address:
60 GRAYS INN RD
HOLBORN
LONDON
WC1X 8AQ

Title:
100 EXISTING SITE PLAN

Project:
NTQ

Purpose of Issue:
GENERAL ARRANGEMENT

EE Cell ID: 93896	MBNL Cell ID: CMN289	3UK Cell ID: H3GCELL
----------------------	-------------------------	-------------------------


Master Drawing No:
CMN289_93896_H3GCELL_M001

Issue:
A


100mm

50mm

10mm

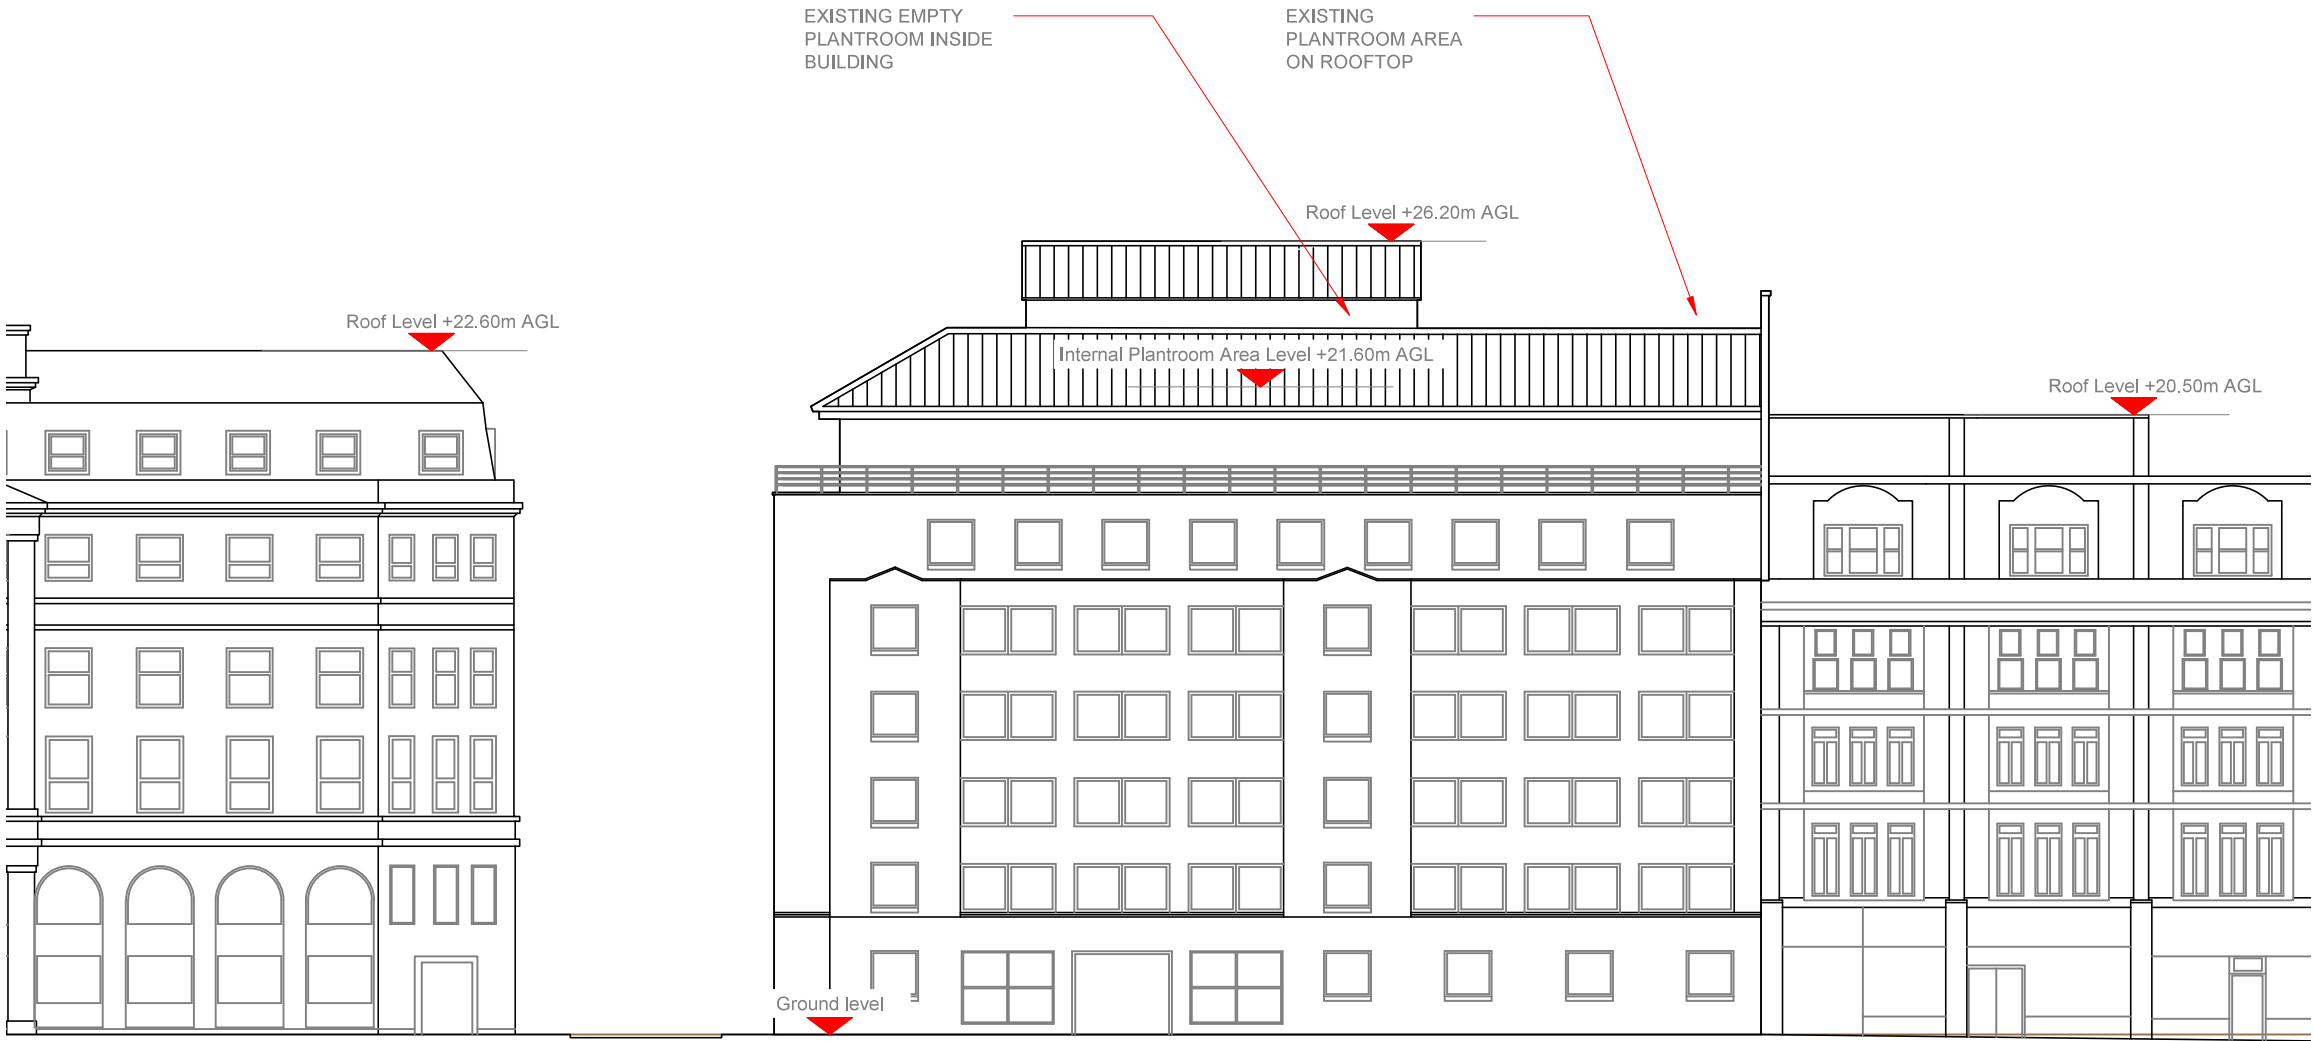

EXISTING ELEVATION A

 

NOTES:
1. ALL DIMENSIONS IN MM UNLESS OTHERWISE NOTED.

Master:	MBNL / EE / H3G:	Project:	Purpose of Issue:	Issue:
M001	MBNL	NTQ	Planning	A
Date:	26/04/21	Revision / Upgrade Description:		
Drawn:	W.Jackson	First Issue - Issued for COMMENT		
Checked:	P.Jackson			
Approved:	P.Jackson			



Hutchison 3G UK Limited
Star House, 20 Grenfell Road
Maidenhead, SL6 1EH
Tel: 01628 765 000
Fax: 01628 765 001

H3G Base Station Information line:
0845 6043000
Available 8am-6pm Monday to Friday



Hatfield Business Park
Hatfield
Hertfordshire
AL10 9BW

Tel: 01707 315000
Fax: 01707 319001



Mobile Broadband Network Limited
Sixth Floor, Thames Tower, Station Road, Reading, RG1 1LX



Telephone +44 (0)1279 215555
www.freshwavegroup.com

Site Name:
WORKSPACE - 60 GRAY'S INN RD

Site ID:
1632350

Address:

60 GRAYS INN RD
HOLBORN
LONDON
WC1X 8AQ


Title:
150 EXISTING ELEVATION A

Project:
NTQ

Purpose of Issue:
GENERAL ARRANGEMENT

EE Cell ID: 93896	MBNL Cell ID: CMN289	3UK Cell ID: H3GCELL
----------------------	-------------------------	-------------------------

Master Drawing No: CMN289_93896_H3GCELL_M001	Issue: A
---	-------------

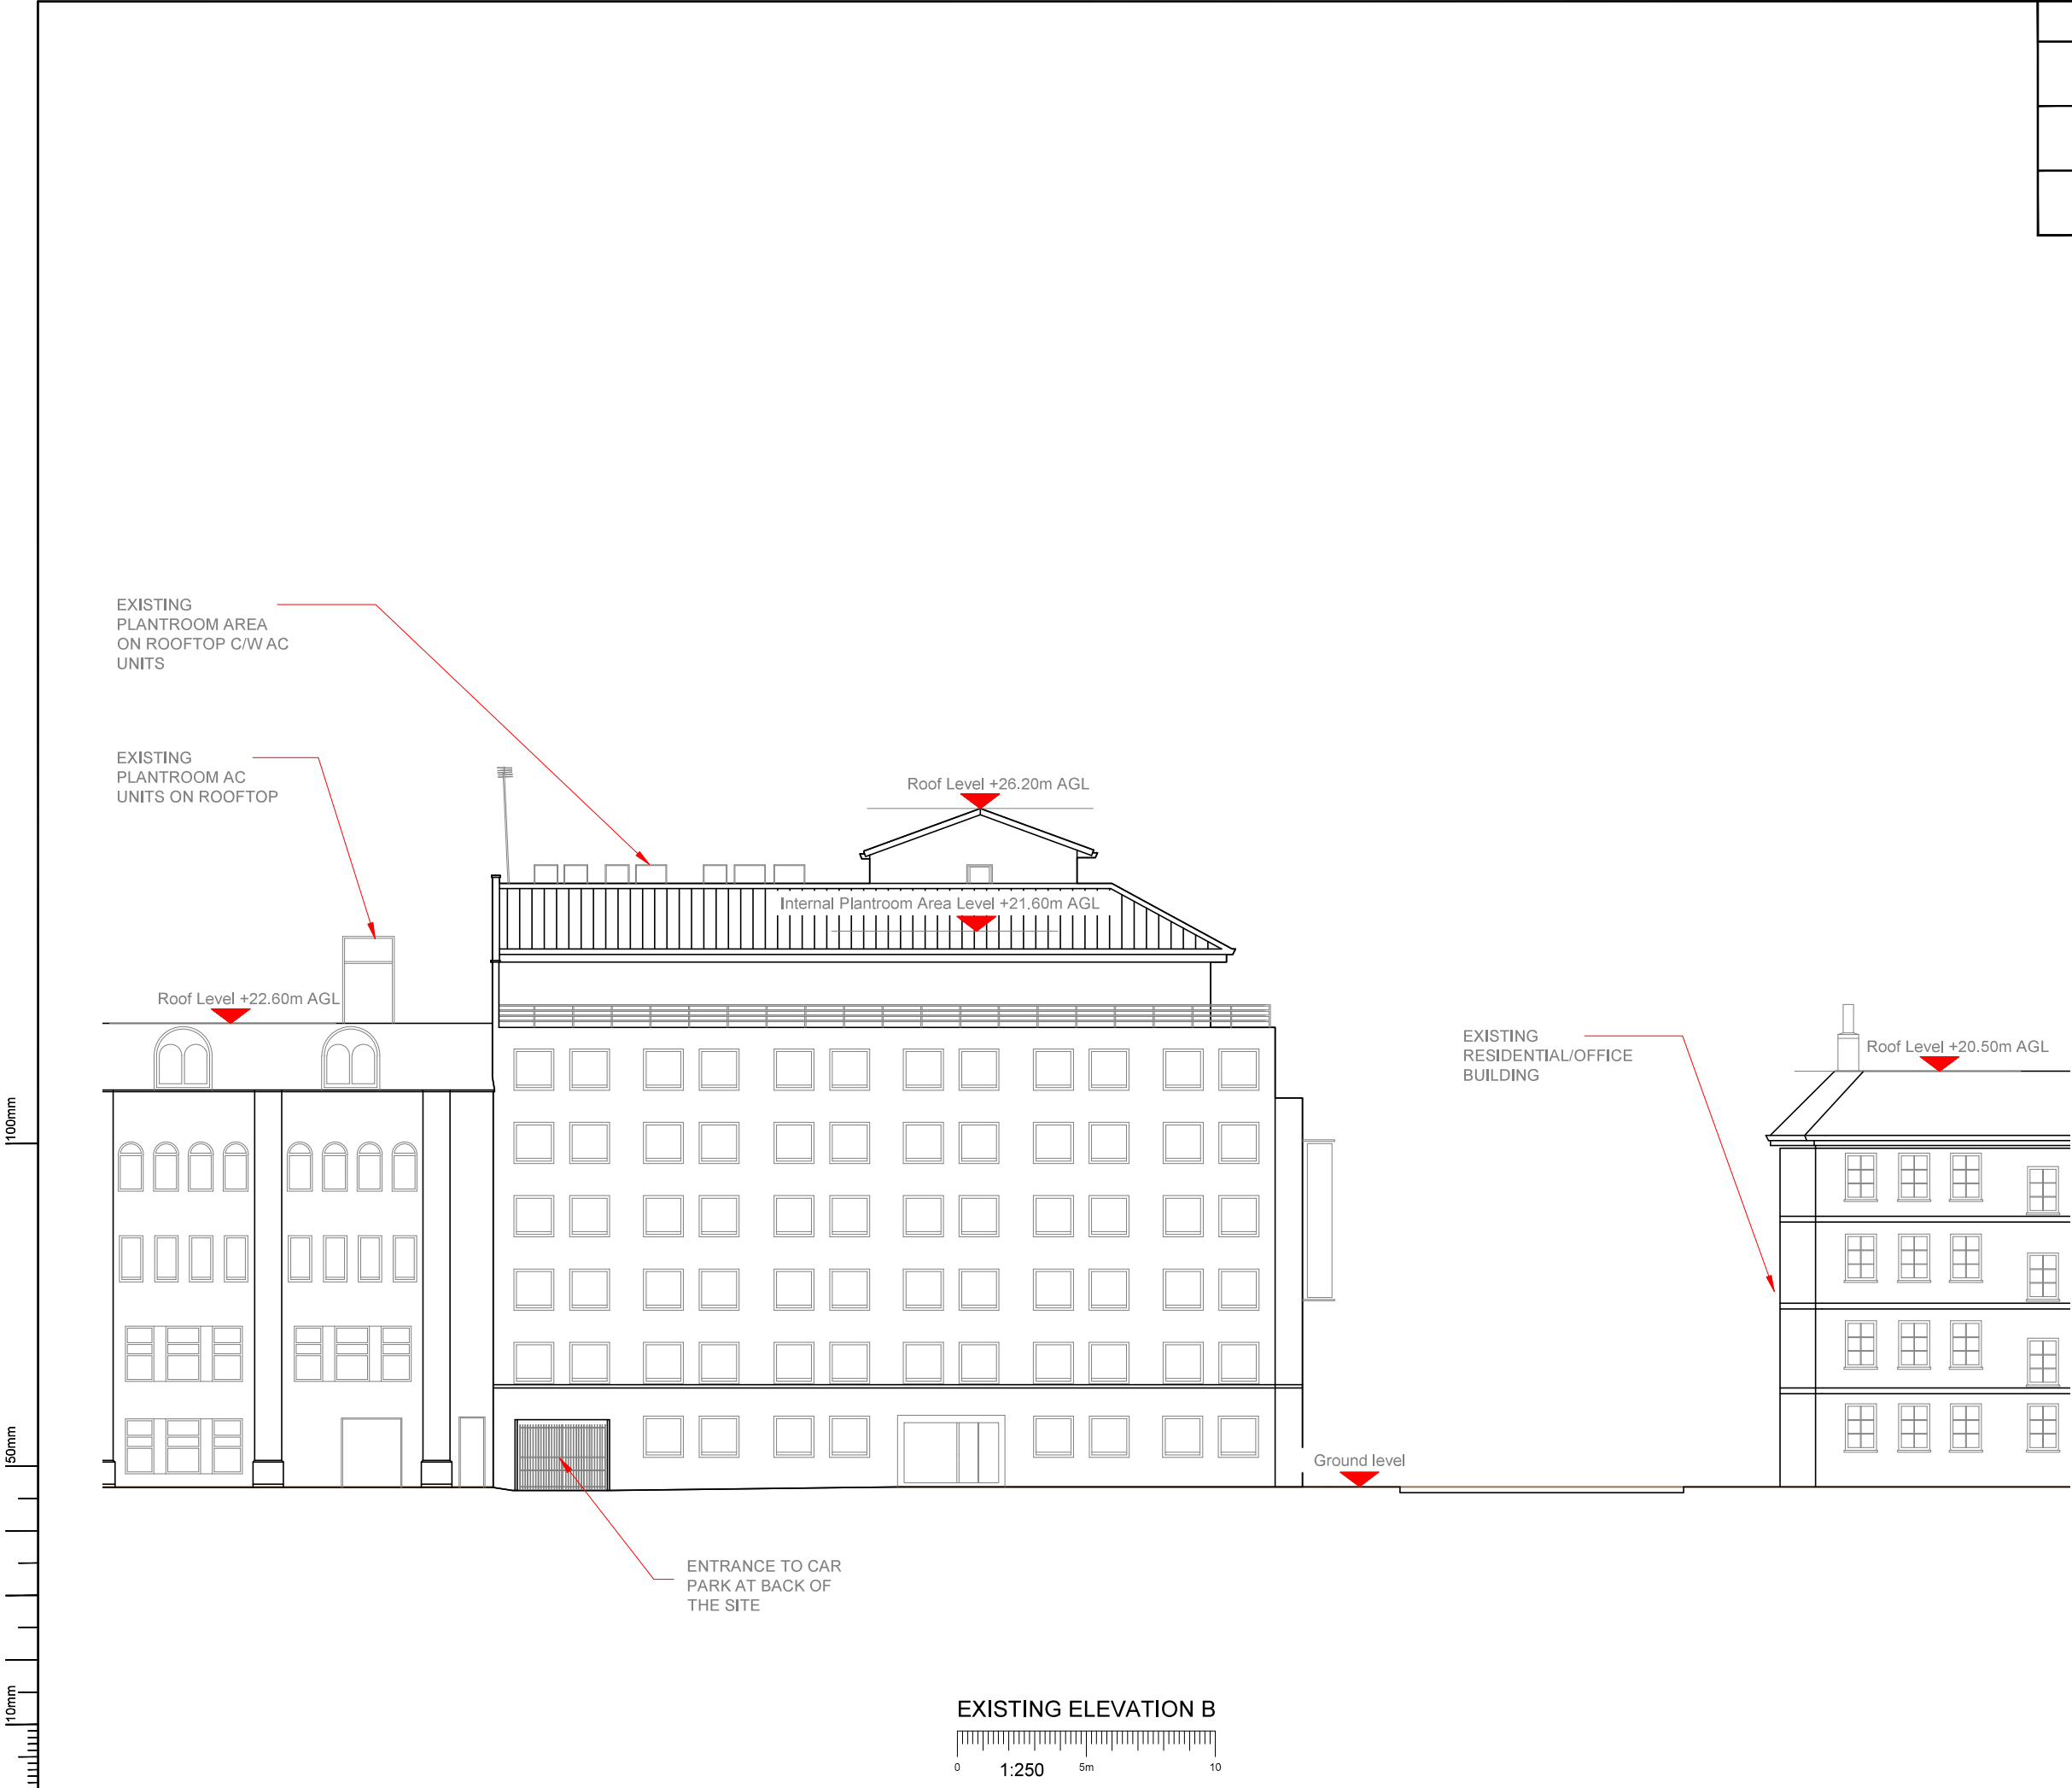

NOTES:

1. ALL DIMENSIONS IN MM UNLESS OTHERWISE NOTED.

Master:	MBNL / EE / H3G:	Project:	Purpose of Issue:	Issue:
M001	MBNL	NTQ	Planning	A
Date:	26/04/21	Revision / Upgrade Description:		
Drawn:	W.Jackson	First Issue - Issued for COMMENT		
Checked:	P.Jackson			
Approved:	P.Jackson			



Hutchison 3G UK Limited
Star House, 20 Grenfell Road
Maidenhead, SL6 1EH
Tel: 01628 765 000
Fax: 01628 765 001

H3G Base Station Information line:
0845 6043000
Available 9am-6pm Monday to Friday



Hatfield Business Park
Hatfield
Hertfordshire
AL10 9BW

Tel: 01707 315000
Fax: 01707 319001



Mobile Broadband Network Limited
Sixth Floor, Thames Tower, Station Road, Reading, RG1 1LX



Telephone +44 (0)1279 215555
www.freshwavegroup.com

Site Name:
WORKSPACE - 60 GRAY'S INN RD

Site ID:
1632350

Address:

60 GRAYS INN RD
HOLBORN
LONDON
WC1X 8AQ

Title:
151 EXISTING ELEVATION B

Project:
NTQ

Purpose of Issue:
GENERAL ARRANGEMENT

EE Cell ID: 93896	MBNL Cell ID: CMN289	3UK Cell ID: H3GCELL
----------------------	-------------------------	-------------------------

Master Drawing No:
CMN289_93896_H3GCELL_M001

Issue:
A



ELEVATION B



ELEVATION A



PROPOSED H3G 3No. 3300mmx550x350mm
APERTURES ON HEADFRAME. INCLUDES
1No. ACTIVE AND 1No. PASSIVE ANTENNA
PER SECTOR

PROPOSED 10m FRESHWAVE
STUB TOWER FROM INTERNAL
ROOM

PROPOSED EE 3No. 3300mmx550x350mm
APERTURES ON HEADFRAME. INCLUDES
1No. ACTIVE AND 1No. PASSIVE ANTENNA
PER SECTOR

EXISTING EMPTY PLANTROOM TO BE USED
FOR ALL PROPOSED CABINETS AND
EQUIPMENT RACKS

EXISTING OUTDOOR
PLANTROOM AREA ON
ROOFTOP

Ground Level
+0.00m




Roof Level
+26.20m AGL

Plantroom Area
Level +21.60m AGL

Roof Level
+20.50m AGL

PROPOSED MAX CONFIGURATION SITE PLAN

 

Antenna Aperture ID	Proposed 4G/5G Bearing	Operator: Shared/ EE/H3G
A1	0°	EE
A2	0°	H3G
B1	120°	EE
B2	120°	H3G
C1	240°	EE
C2	240°	H3G

NOTES:

1. ALL DIMENSIONS IN MM UNLESS OTHERWISE NOTED.

Master:	MBNL / EE / H3G:	Project:	Purpose of Issue:	Issue:
M001	MBNL	NTQ	Planning	A
Date:	26/04/21	Revision / Upgrade Description:		
Drawn:	W.Jackson	First Issue - Issued for COMMENT		
Checked:	P.Jackson			
Approved:	P.Jackson			



Hutchison 3G UK Limited
Star House, 20 Grenfell Road
Maidenhead, SL6 1EH
Tel: 01628 765 000
Fax: 01628 765 001

H3G Base Station Information line:
0845 6043000
Available 8am-6pm Monday to Friday



Hatfield Business Park
Hatfield
Hertfordshire
AL10 9BW

Tel: 01707 315000
Fax: 01707 319001



Mobile Broadband Network Limited
Sixth Floor, Thames Tower, Station Road, Reading, RG1 1LX



FreshWave
You've got network

Telephone +44 (0)1279 215555
www.freshwavegroup.com

Site Name:
WORKSPACE - 60 GRAY'S INN RD

Site ID:
1632350

Address:

60 GRAYS INN RD
HOLBORN
LONDON
WC1X 8AQ

Title:
215 MAX CONFIGURATION SITE PLAN

Project:
NTQ

Purpose of Issue:
GENERAL ARRANGEMENT

EE Cell ID: 93896	MBNL Cell ID: CMN289	3UK Cell ID: H3GCELL
----------------------	-------------------------	-------------------------

Master Drawing No: CMN289_93896_H3GCELL_M001	Issue: A
---	-------------

Passive Infrastructure Equipment Capacity		
A	B	C
H2b	H2b	H2b

100mm

50mm

10mm

Roof Level +22.60m AGL

Top of Antenna Aperture +31.60m AGL

C/L of Antenna Aperture +29.95m AGL

U/S of Antenna Aperture +28.30m AGL

C/L of Dish +26.90m AGL

Roof Level +26.20m AGL

Internal Plantroom Area Level +21.60m AGL

Roof Level +20.50m AGL

Ground level

PROPOSED EE 3No. 3300mmx550x350mm APERTURES ON HEADFRAME. INCLUDES 1No. ACTIVE AND 1No. PASSIVE ANTENNA PER SECTOR


PROPOSED H3G 3No. 3300mmx550x350mm APERTURES ON HEADFRAME. INCLUDES 1No. ACTIVE AND 1No. PASSIVE ANTENNA PER SECTOR

PROPOSED FRESHWAVE 10m STUB TOWER FROM INTERNAL ROOM

EXISTING EMPTY PLANTROOM TO BE USED FOR ALL PROPOSED CABINETS AND EQUIPMENT RACKS

EXISTING PLANTROOM AREA ON ROOFTOP

PROPOSED MAX CONFIGURATION ELEVATION 'A'

 

Antenna Aperture ID	Proposed 4G/5G Bearing	Operator: Shared/ EE/H3G
A1	0°	EE
A2	0°	H3G
B1	120°	EE
B2	120°	H3G
C1	240°	EE
C2	240°	H3G

NOTES:

1. ALL DIMENSIONS IN MM UNLESS OTHERWISE NOTED.

Master: M001	MBNL / EE / H3G: MBNL	Project: NTQ	Purpose of Issue: Planning	Issue: A
Date: 26/04/21	Drawn: W.Jackson	Revision / Upgrade Description: First Issue - Issued for COMMENT		
Checked: P.Jackson	Approved: P.Jackson			



Hutchison 3G UK Limited
Star House, 20 Grenfell Road
Maidenhead, SL6 1EH
Tel: 01628 765 000
Fax: 01628 765 001

H3G Base Station Information Line:
0845 6043000
Available 8am-6pm Monday to Friday



Hatfield Business Park
Hatfield
Hertfordshire
AL10 9BW

Tel: 01707 315000
Fax: 01707 319001



Mobile Broadband Network Limited
Sixth Floor, Thames Tower, Station Road, Reading, RG1 1LX



FreshWave
You've got network

Telephone +44 (0)1279 215555
www.freshwavegroup.com

Site Name:
WORKSPACE - 60 GRAY'S INN RD

Site ID:
1632350

Address:
60 GRAYS INN RD
HOLBORN
LONDON
WC1X 8AQ

Title:
265 MAX CONFIGURATION ELEVATION 'A'

Project:
NTQ

Purpose of Issue:
GENERAL ARRANGEMENT

EE Cell ID: 93896	MBNL Cell ID: CMN289	3UK Cell ID: H3GCELL
----------------------	-------------------------	-------------------------


Master Drawing No: CMN289_93896_H3GCELL_M001	Issue: A
---	-------------

Passive Infrastructure Equipment Capacity		
A	B	C
H2b	H2b	H2b


100mm

50mm

10mm

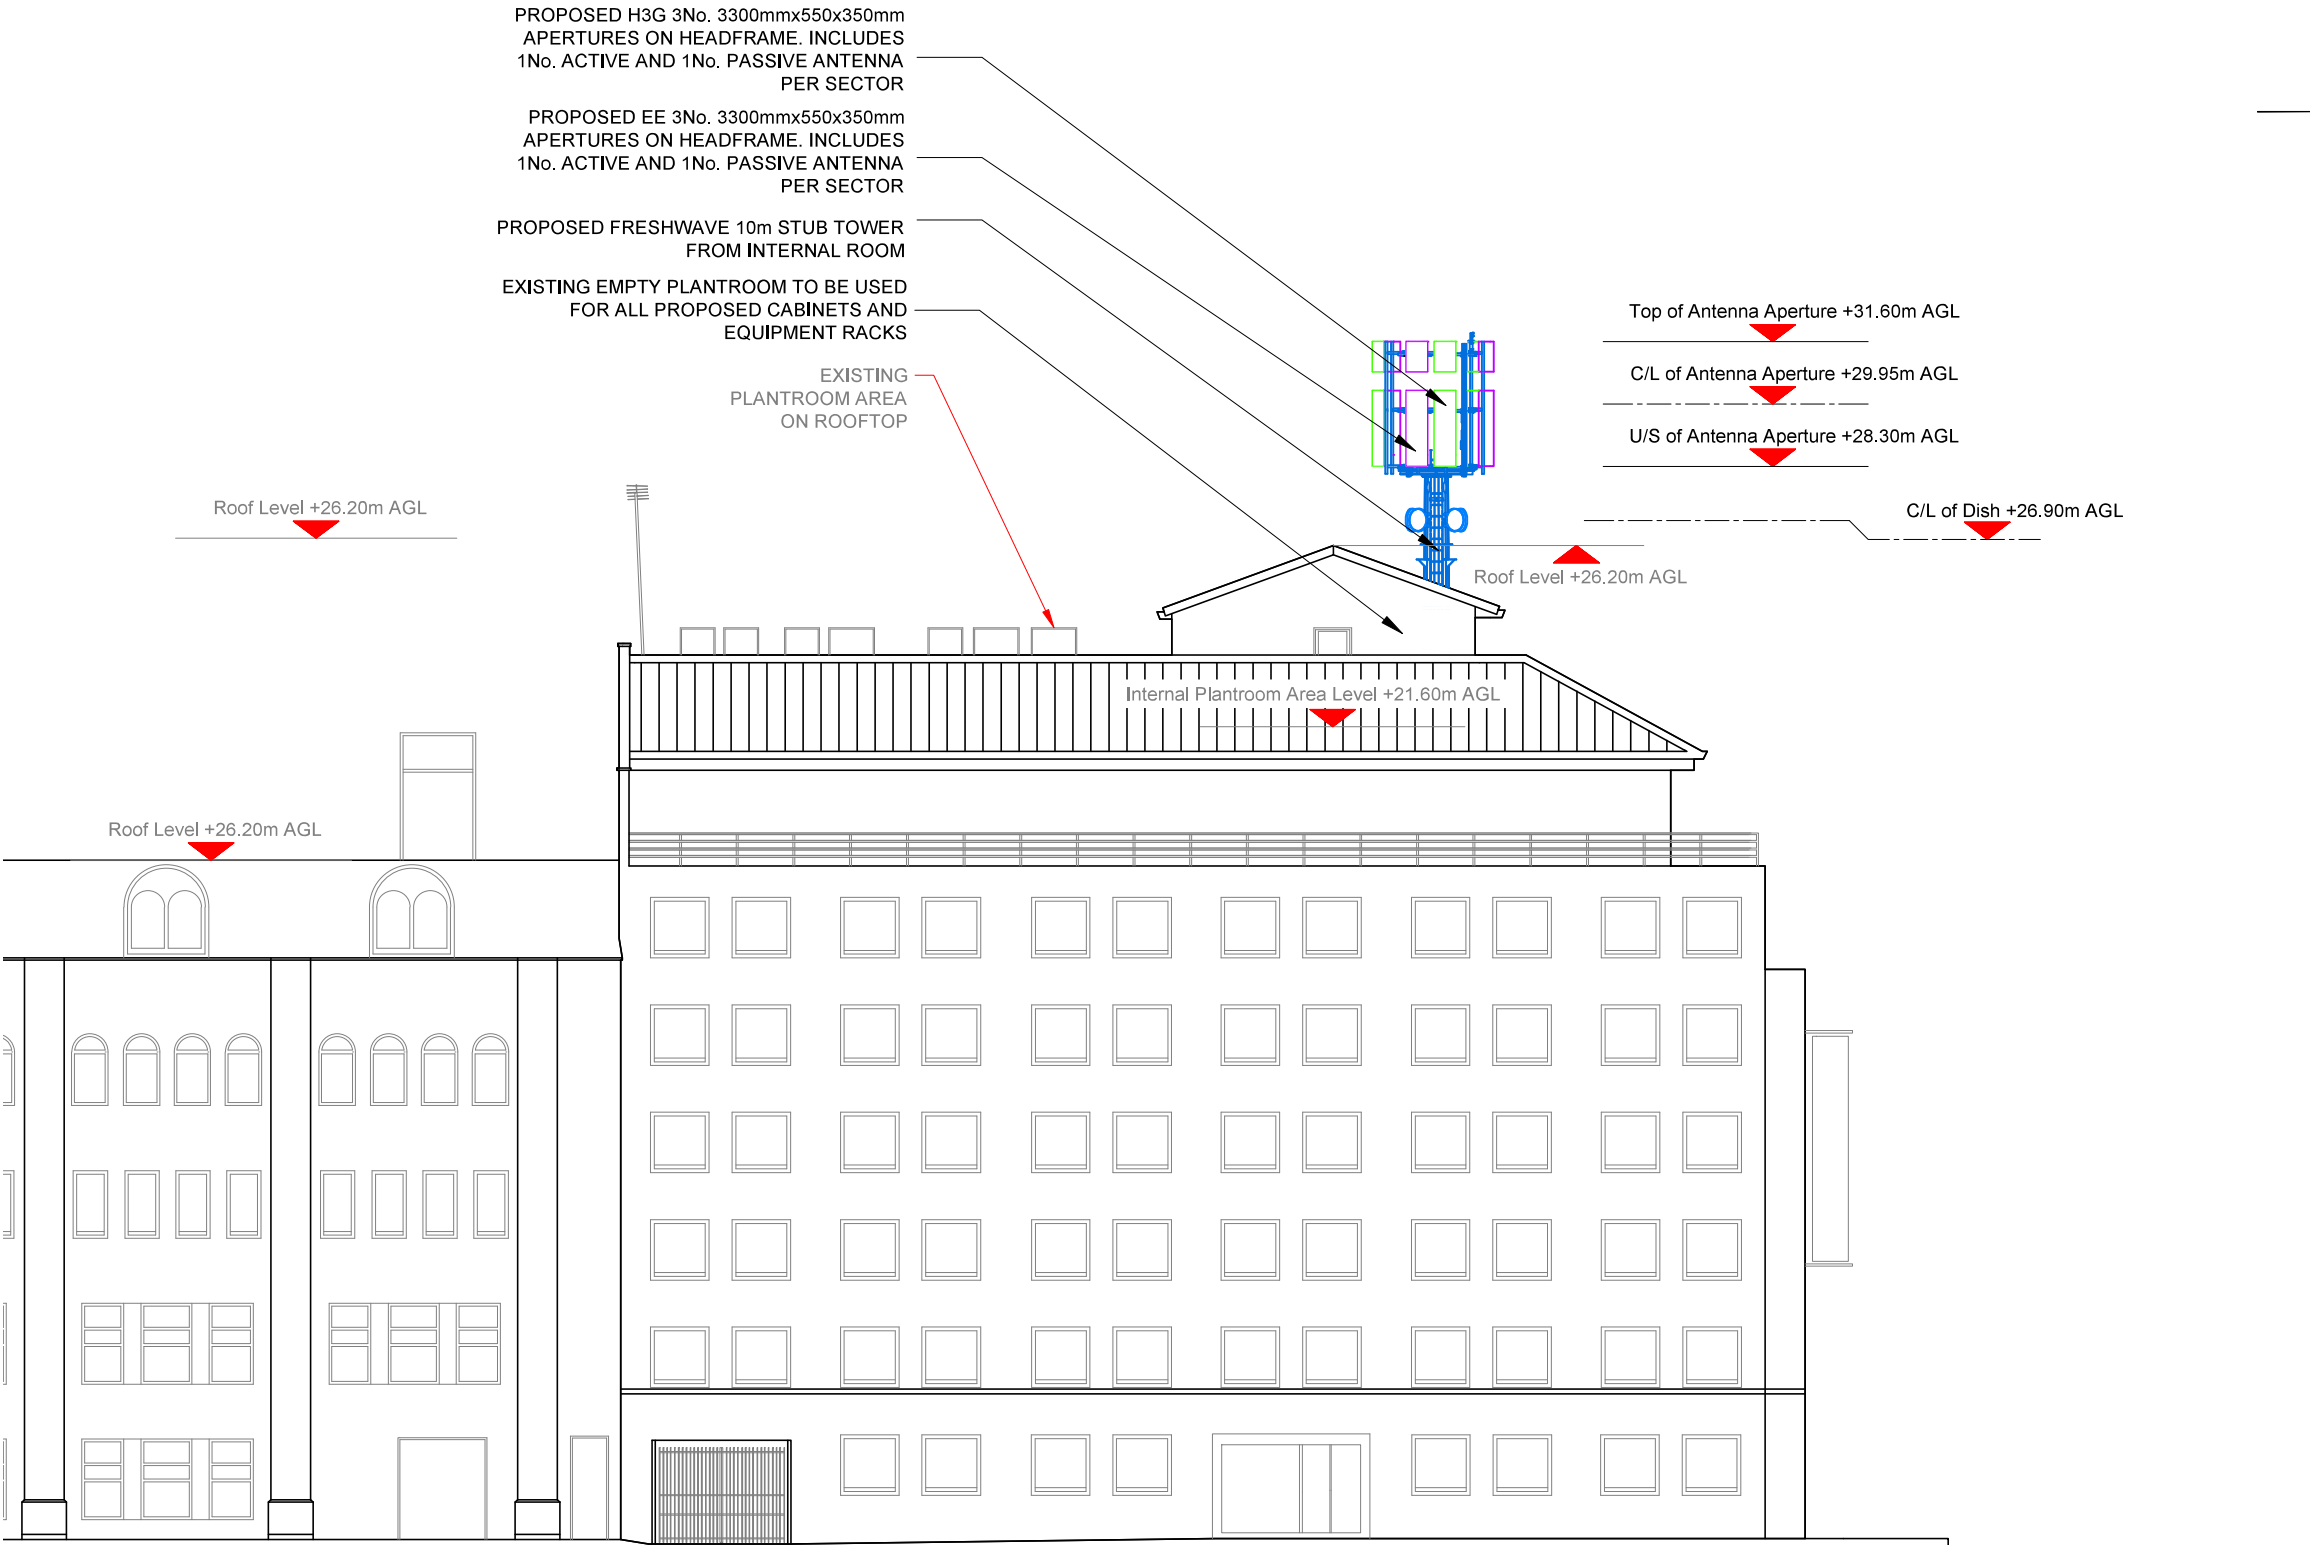

PROPOSED MAX CONFIGURATION ELEVATION 'B'

 

Antenna Aperture ID	Proposed 4G/5G Bearing	Operator: Shared/ EE/H3G
A1	0°	EE
A2	0°	H3G
B1	120°	EE
B2	120°	H3G
C1	240°	EE
C2	240°	H3G

- NOTES:
- ALL DIMENSIONS IN MM UNLESS OTHERWISE NOTED.

Master: M001	MBNL / EE / H3G: MBNL	Project: NTQ	Purpose of Issue: Planning	Issue: A
Date: 26/04/21	Drawn: W.Jackson	Revision / Upgrade Description: First Issue - Issued for COMMENT		
Checked: P.Jackson	Approved: P.Jackson			



Hutchison 3G UK Limited
Star House, 20 Grenfell Road
Maidenhead, SL6 1EH
Tel: 01628 765 000
Fax: 01628 765 001



Hatfield Business Park
Hatfield
Hertfordshire
AL10 9BW
Tel: 01707 315000
Fax: 01707 319001



Mobile Broadband Network Limited
Sixth Floor, Thames Tower, Station Road, Reading, RG1 1LX



FreshWave
You've got network

Telephone +44 (0)1279 215555
www.freshwavegroup.com

Site Name:
WORKSPACE - 60 GRAY'S INN RD

Site ID:
1632350

Address:
60 GRAYS INN RD
HOLBORN
LONDON
WC1X 8AQ

Title:
265 MAX CONFIGURATION ELEVATION 'B'

Project:
NTQ

Purpose of Issue:
GENERAL ARRANGEMENT

EE Cell ID: 93896	MBNL Cell ID: CMN289	3UK Cell ID: H3GCELL
----------------------	-------------------------	-------------------------

Master Drawing No: CMN289_93896_H3GCELL_M001	Issue: A
---	-------------

Passive Infrastructure Equipment Capacity		
A	B	C
H2b	H2b	H2b