




Rear Elevation

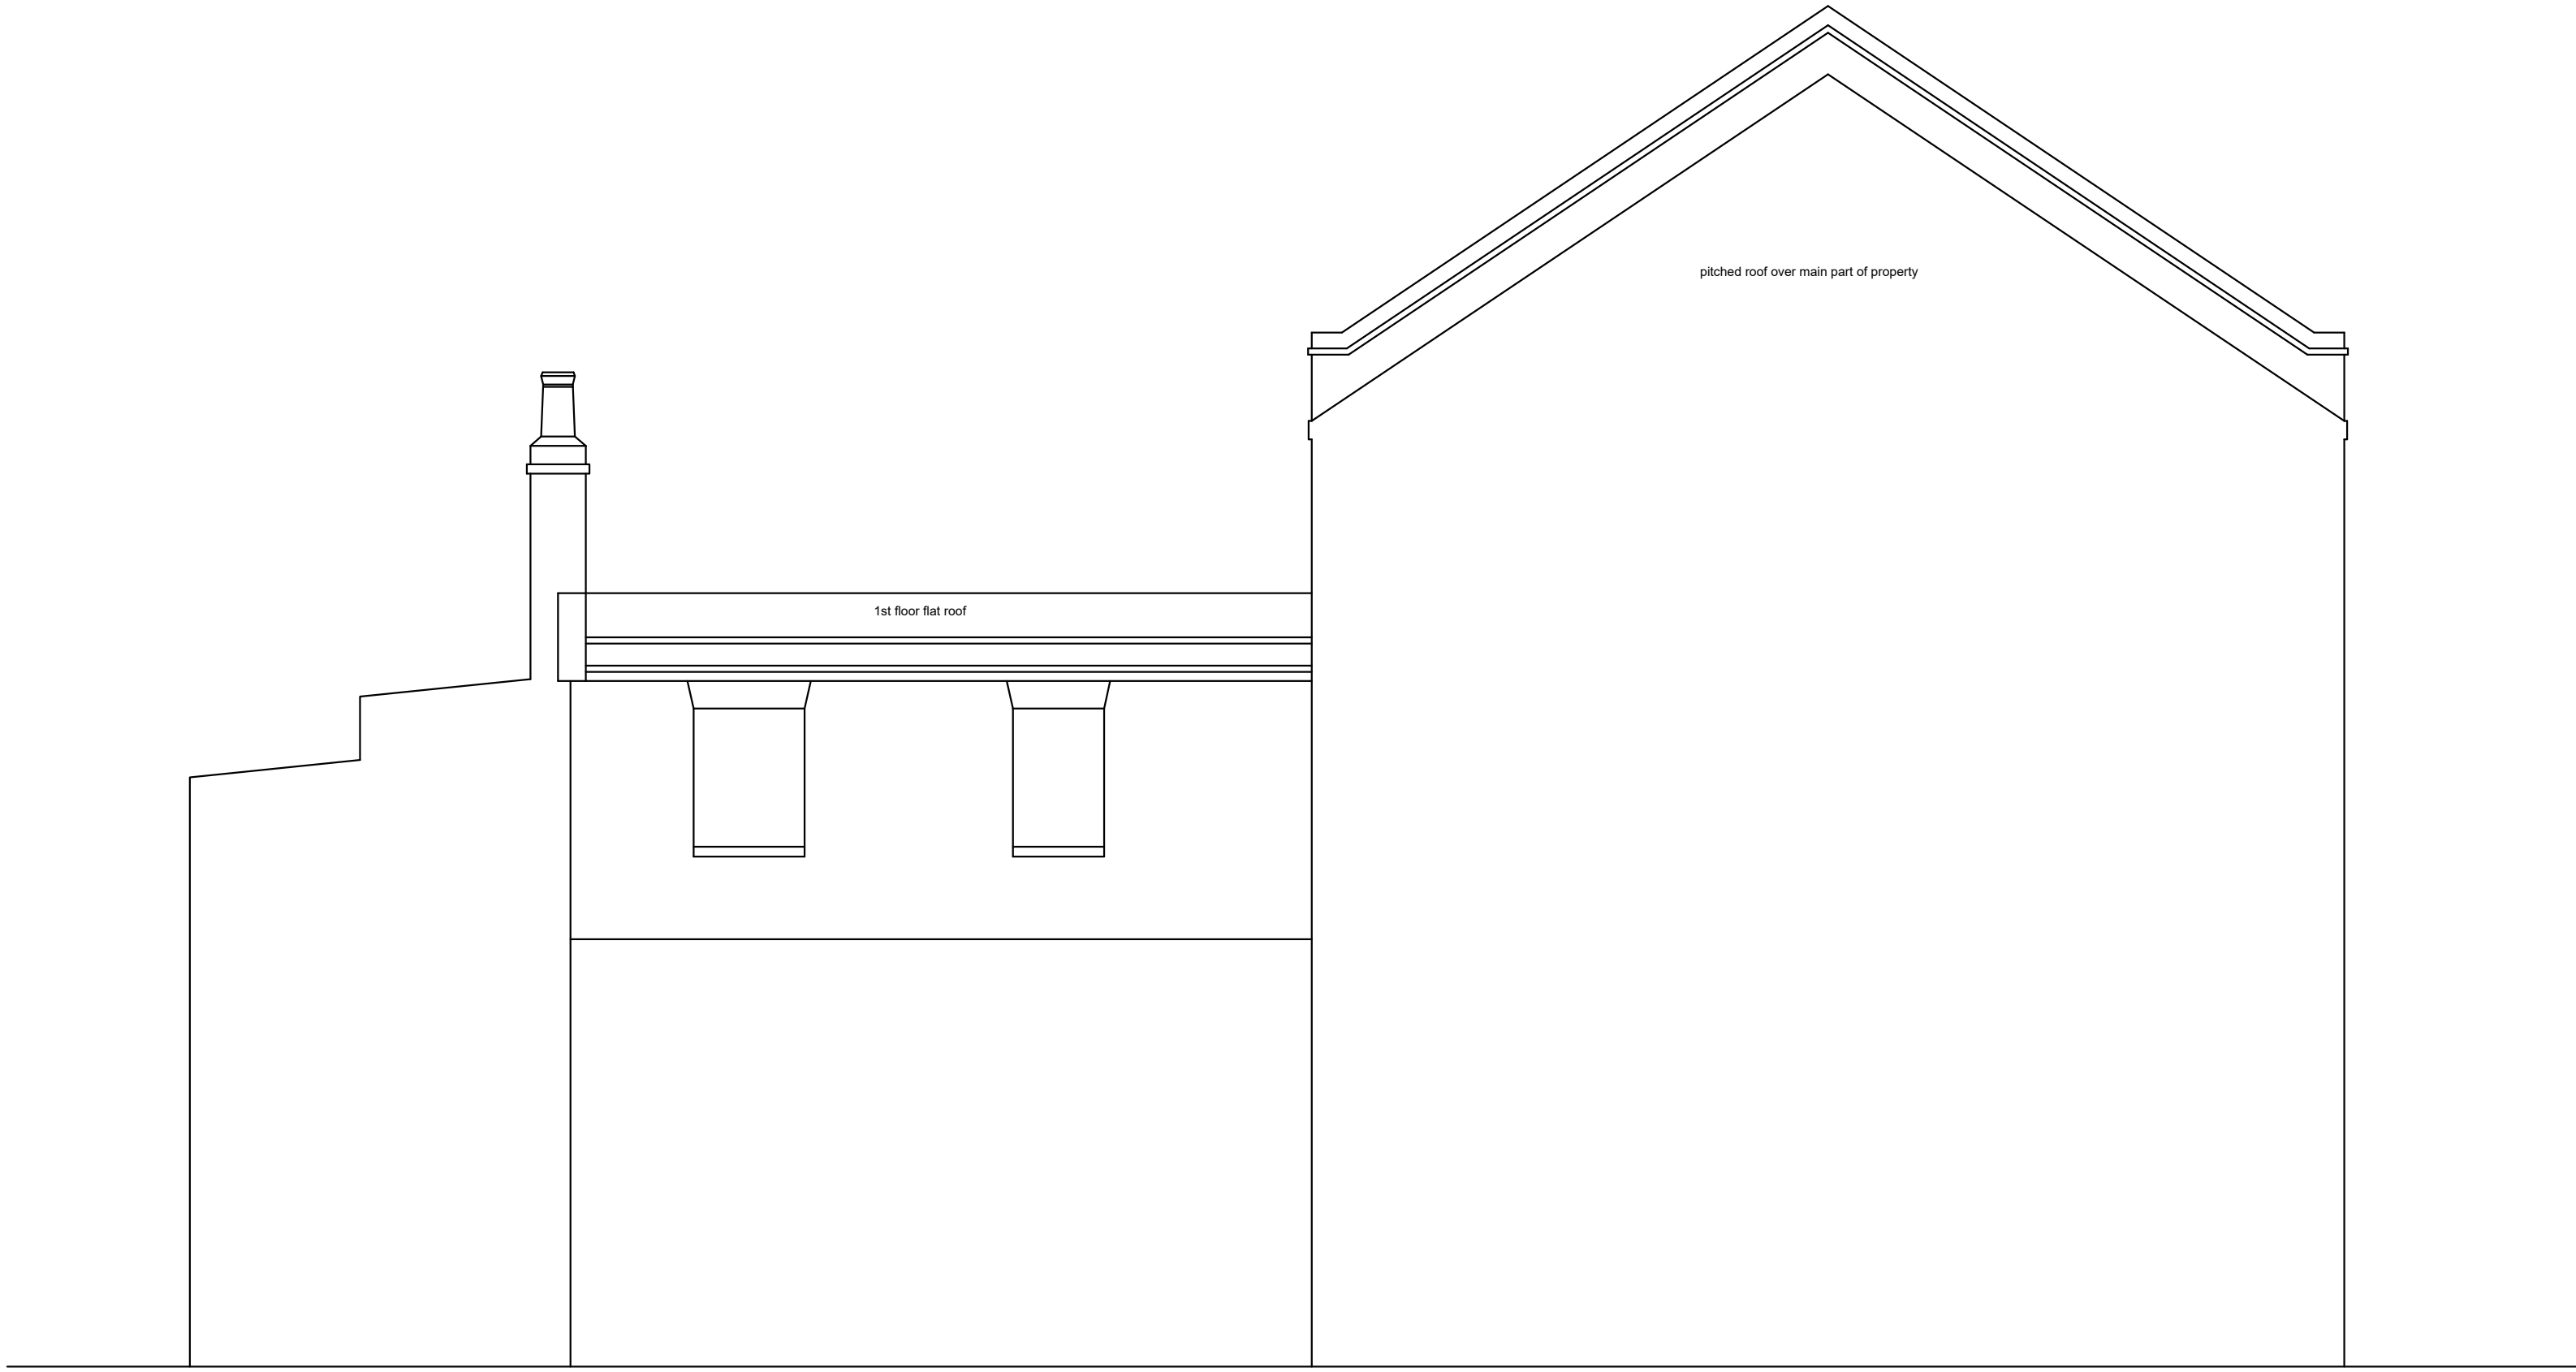

Flank Elevation/Section

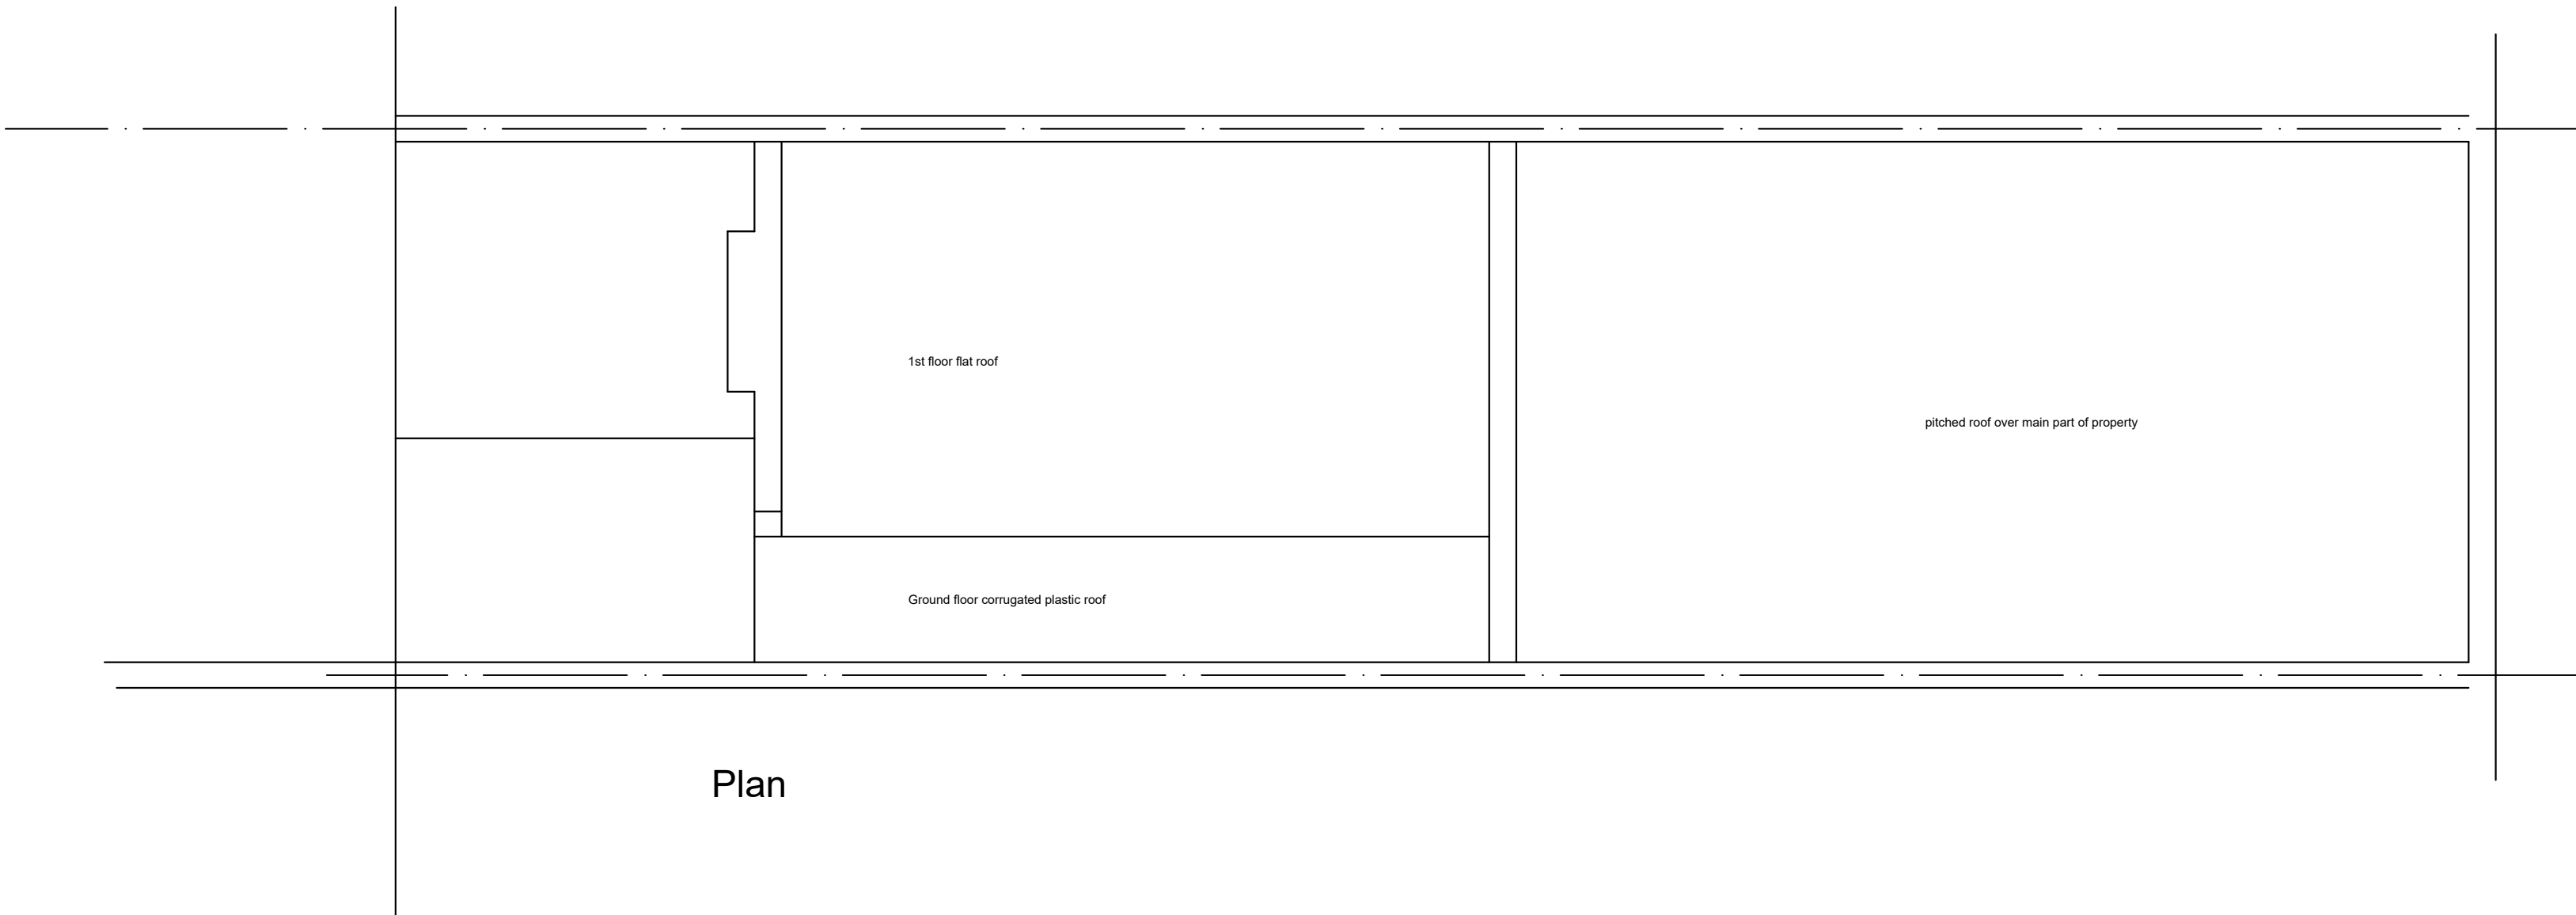

Plan

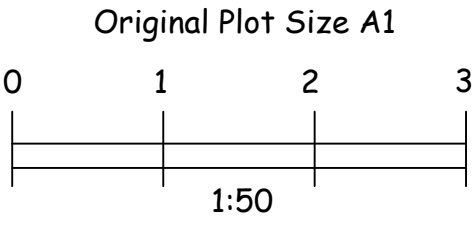

Issue **PLANNING**

Reproduction of drawing may affect scale - check on site.

Client **Mr Rajesh Mistry**

Address **15 - 17 SOUTH END ROAD
LONDON NW3 2PT**

**EXISTING PLANS &
ELEVATIONS**

Scale: 1:50 @A1 Drawn By: ASR

Drwg No: **21/952/01** Date: Apr. 2021 Rev:

Originator/Author

RUMUN CONSULTING
Chartered Building Surveyors

32 Queens Walk, Ealing, London W5 1TP
T: 0208 810 9815 F: 0208 810 8241
E: andy@rumun.co.uk