




Notes:

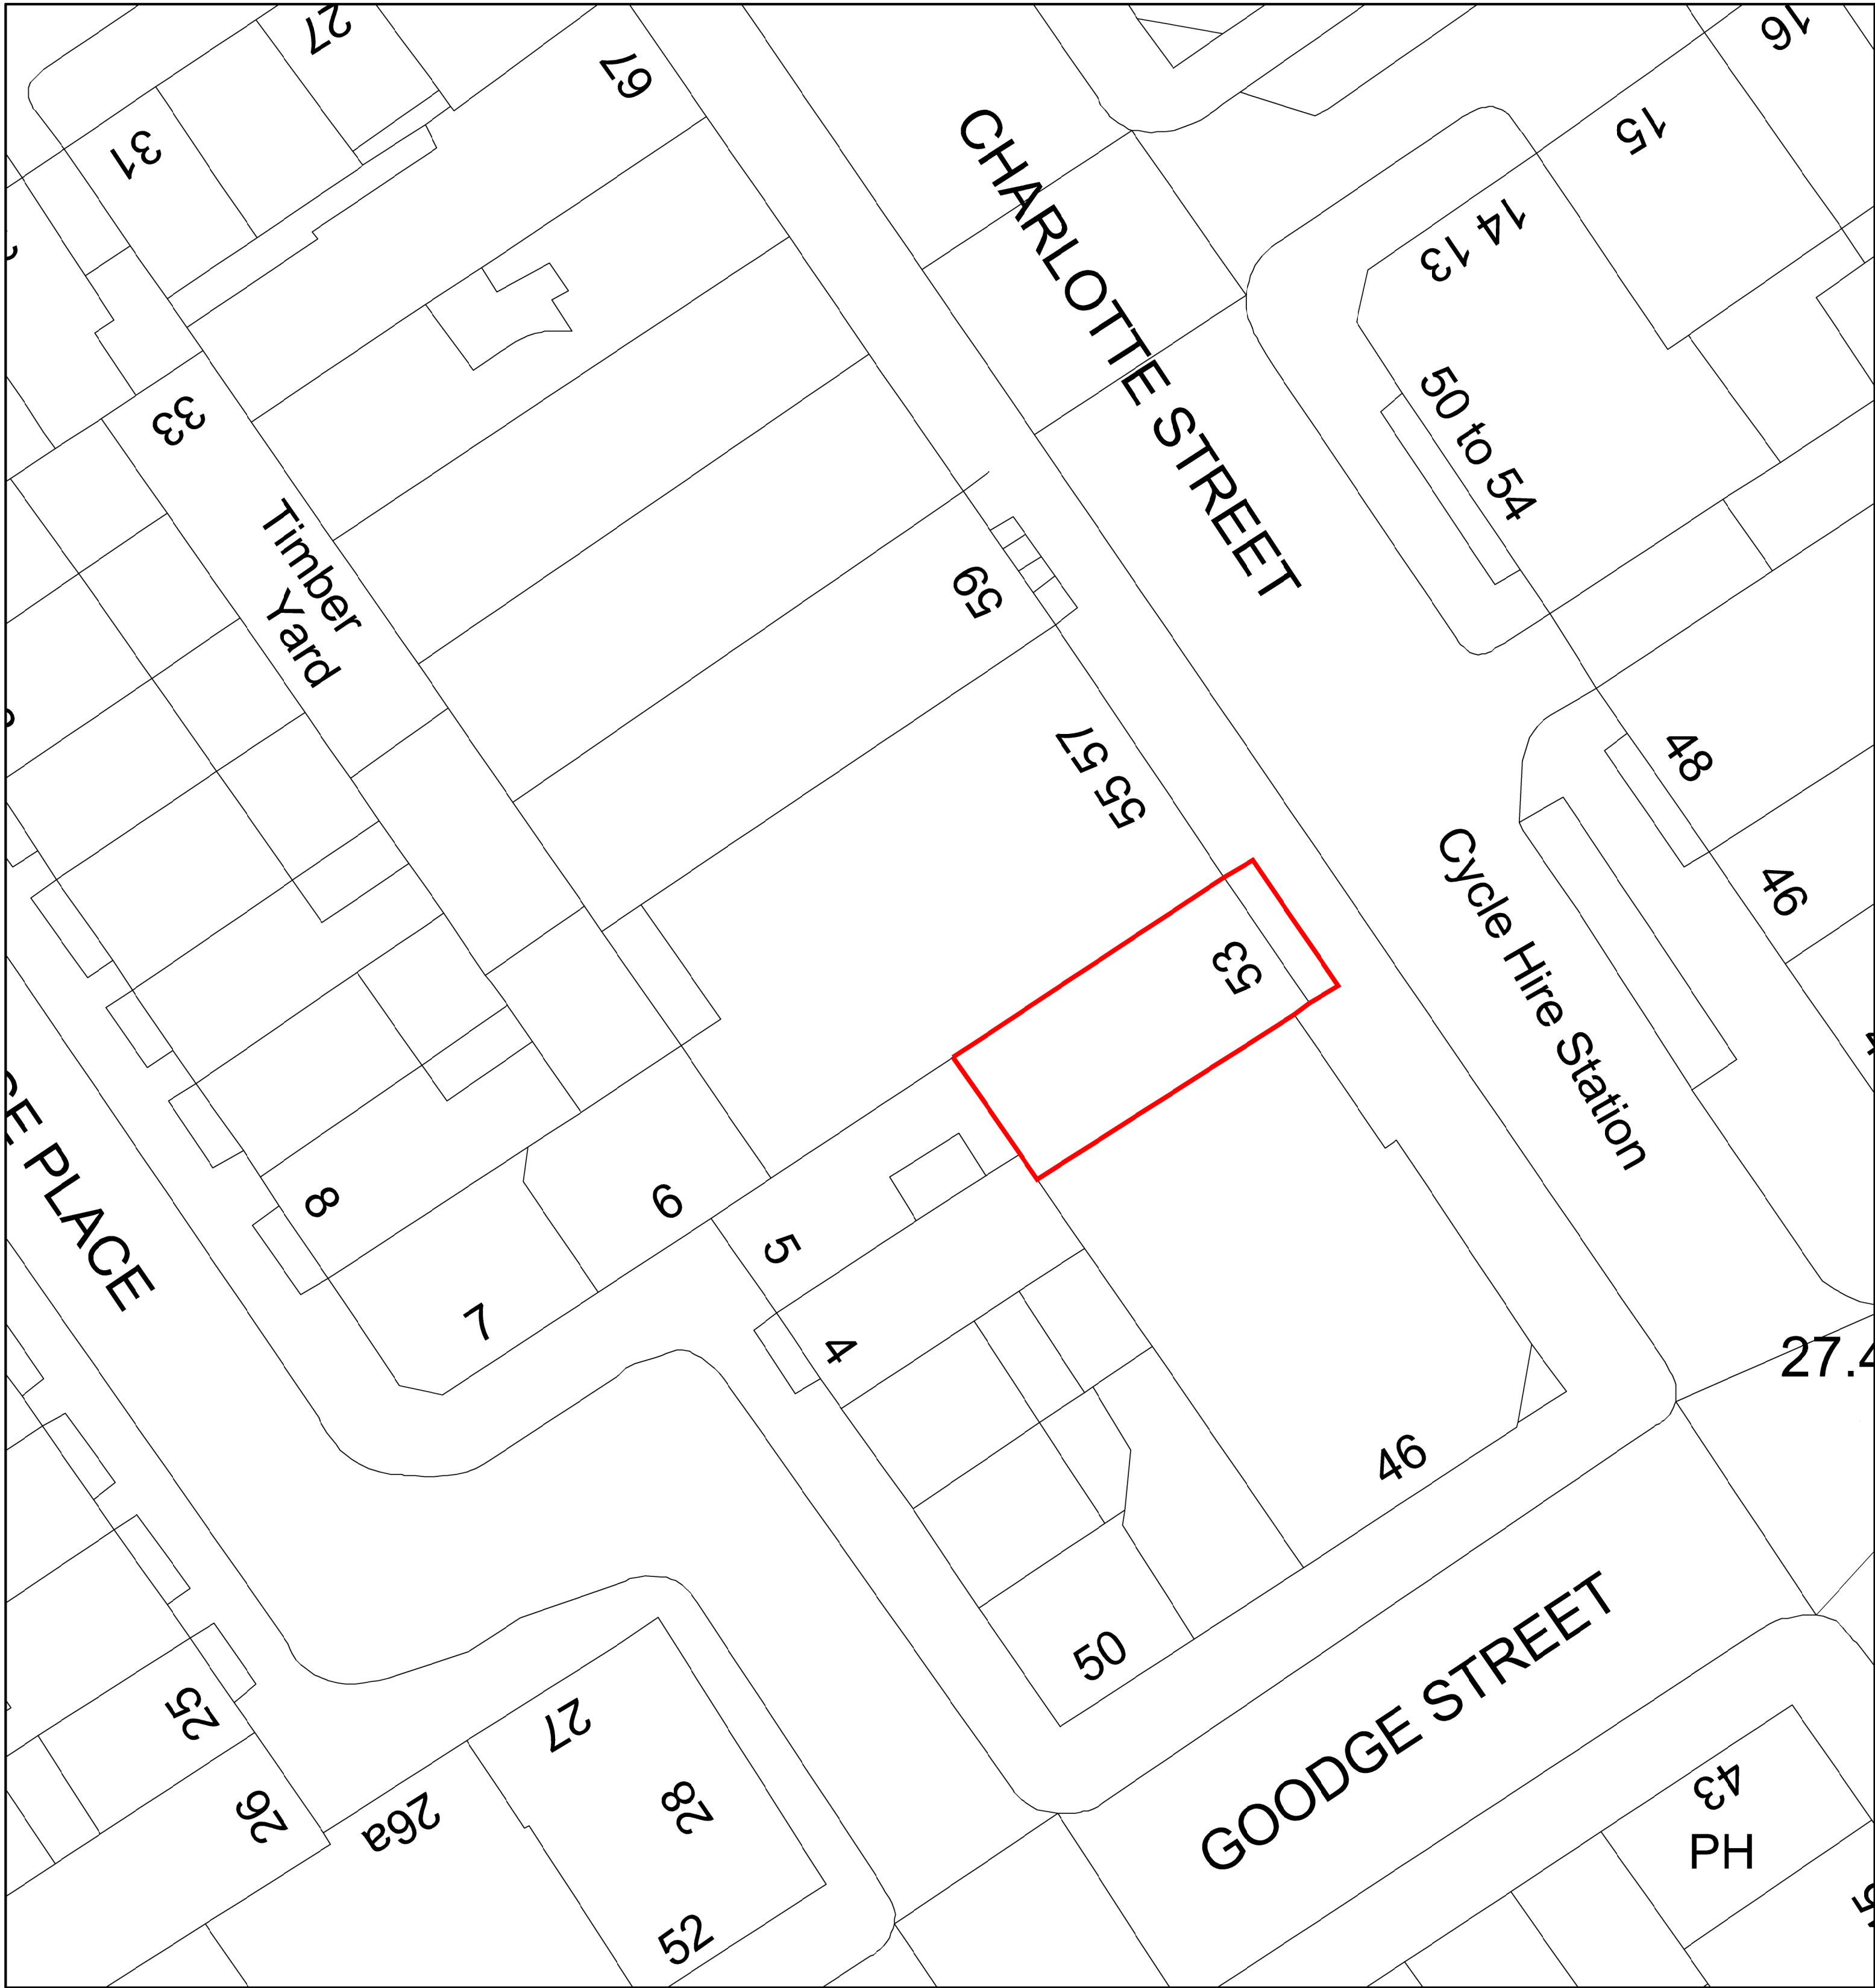

② EXISTING SITE PLAN
Scale 1 to 200 @ A1

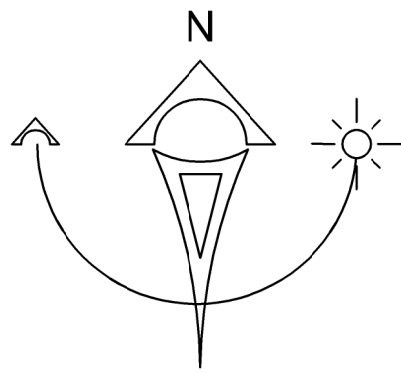

① EXISTING LOCATION PLAN
Scale 1 to 1250 @ A1

 

Rev:	Date:	Details:	By:	Chk:
				
EngineRoom 2 Cardinal Street Ipswich IP1 1LG				
PLANNING				
Client / Location: 53 Charlotte Street, London				
Drawing: EXISTING SITE AND LOCATION PLAN				
Scale: As noted @ A1	Date: 05/05/2021	Drawn: IB	Check: PB	
Job No: ER2101003		Dwg No: 100		Rev:
Copyright EngineRoom(technical) Ltd. This title block is 100mm wide at full scale. Do not scale. Work to figured dimensions only which should be verified on site.				