




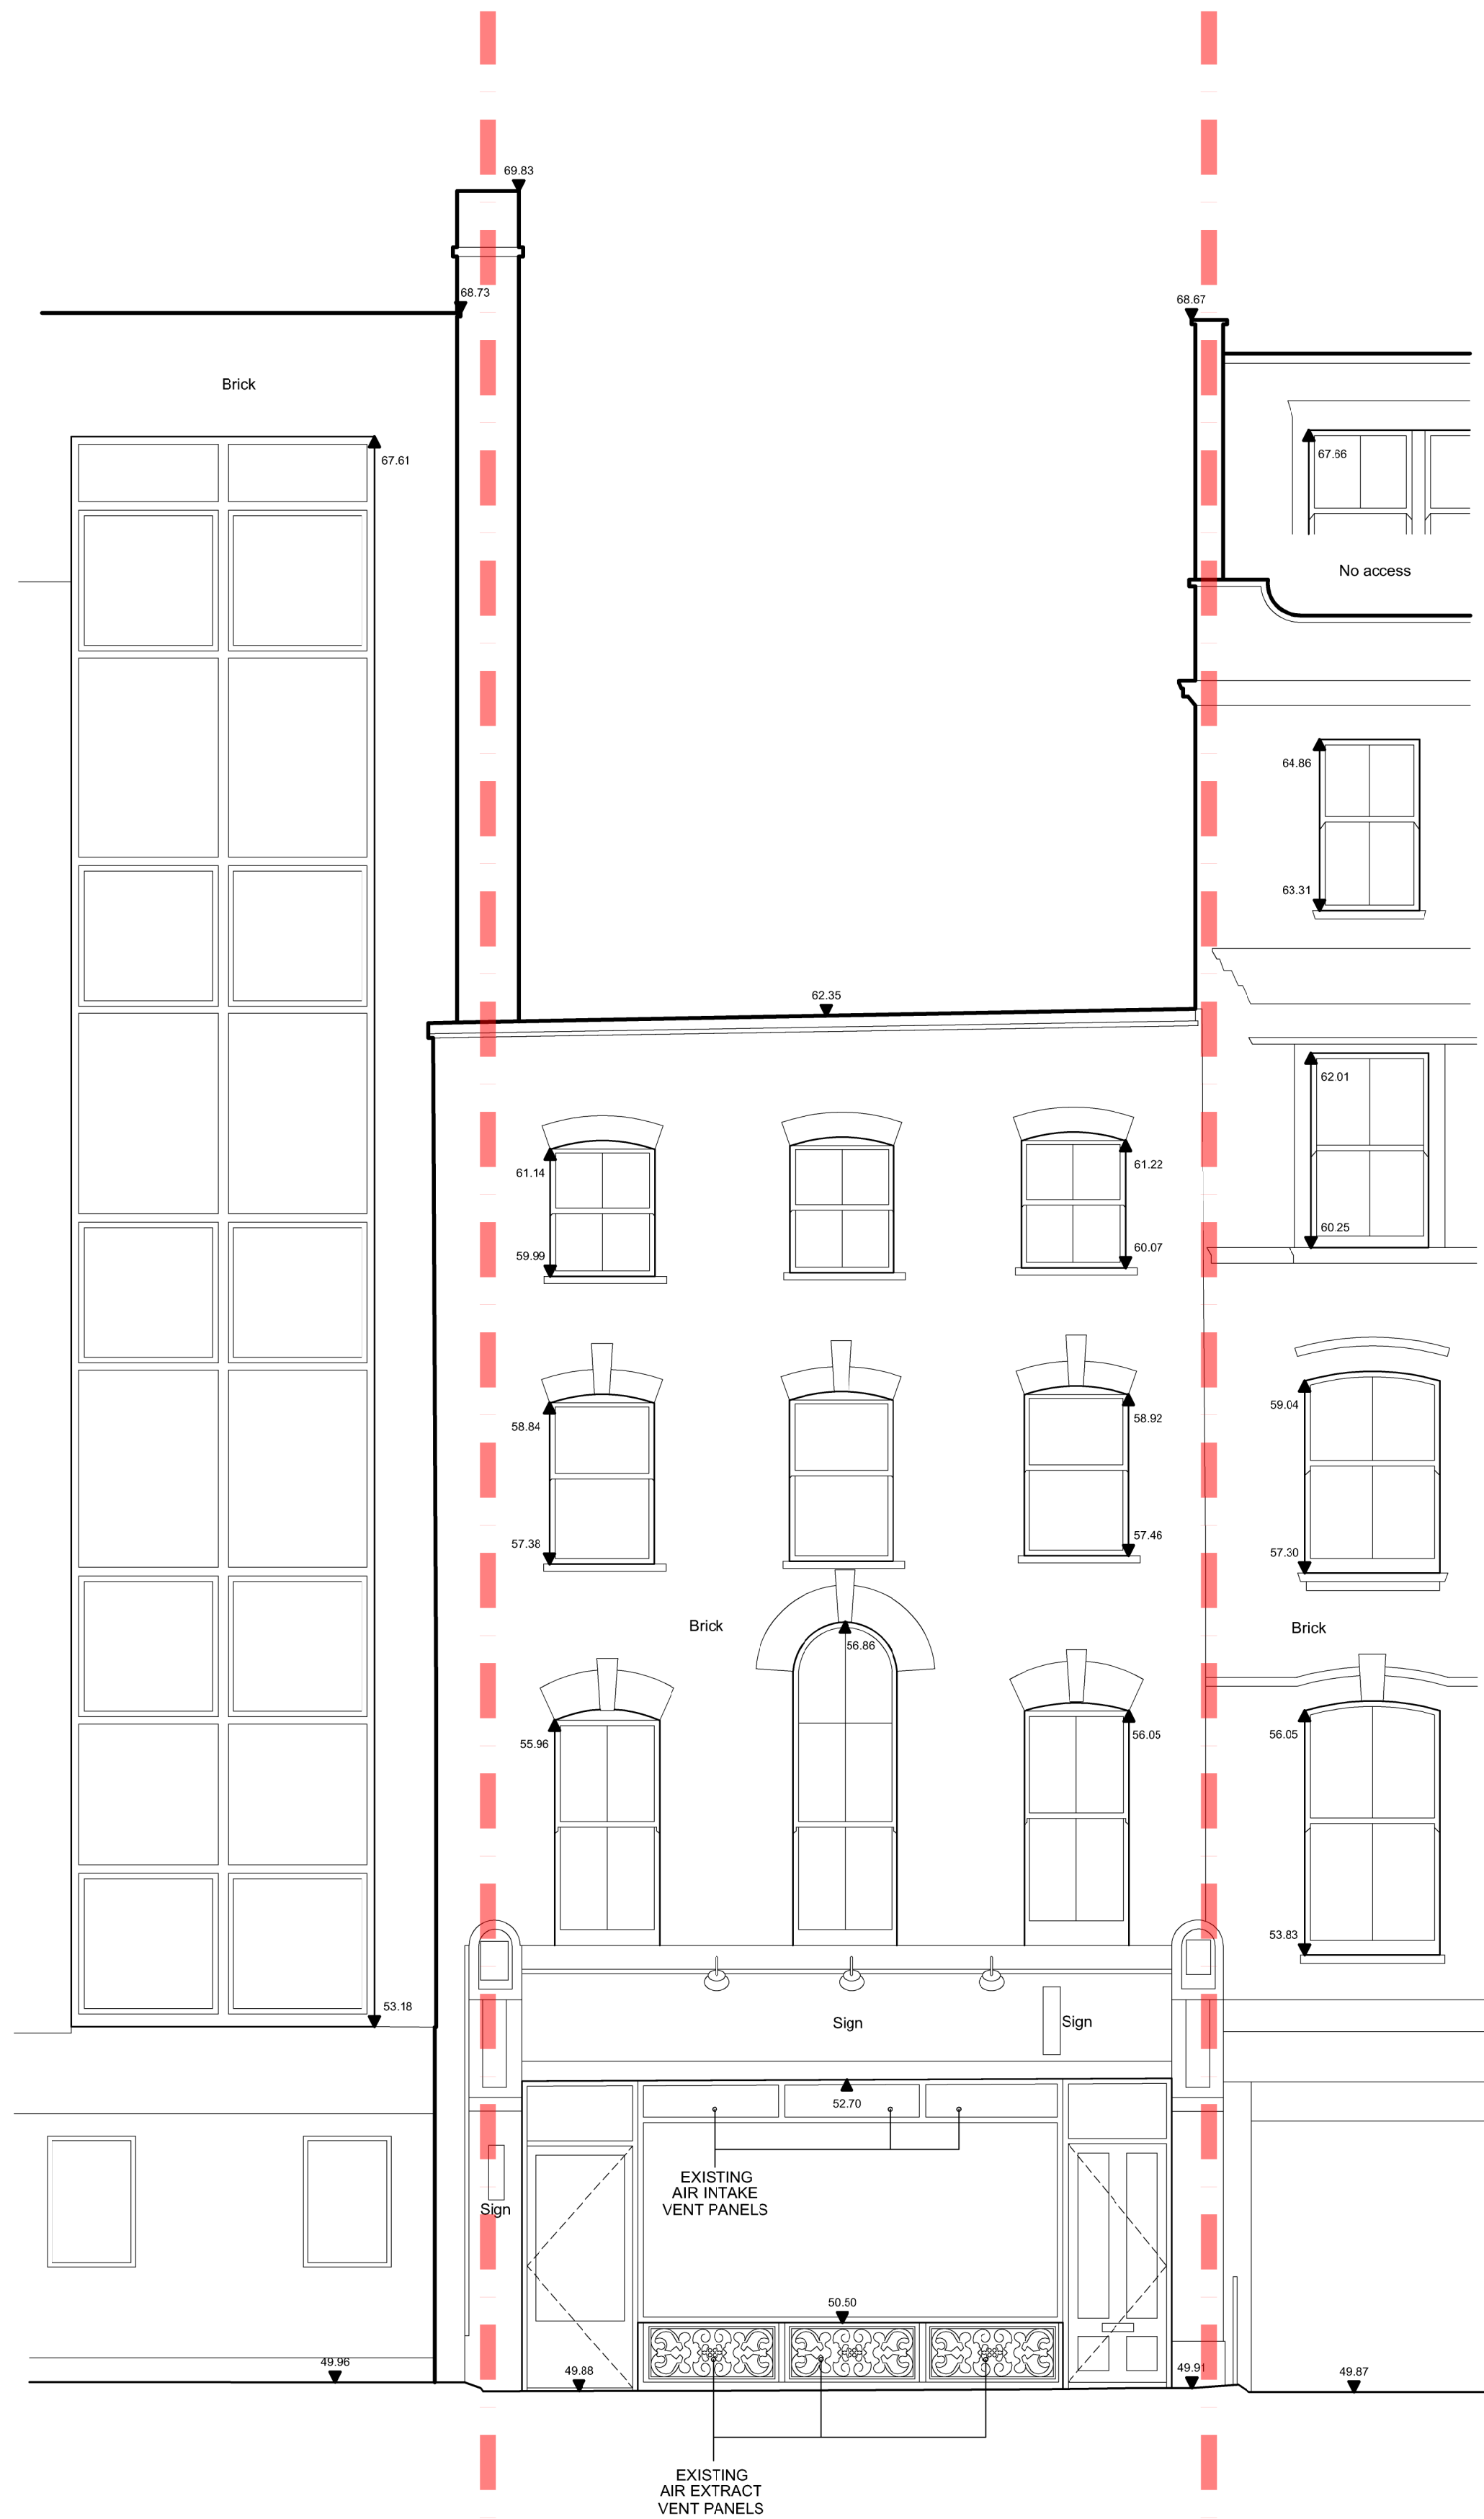

1 EXISTING FRONT ELEVATION

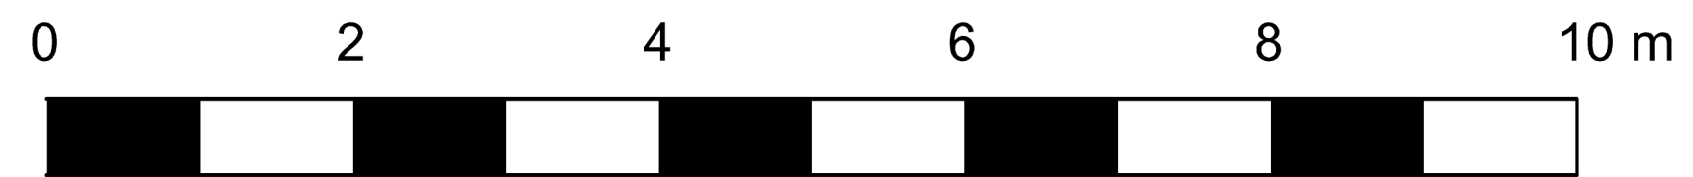

Notes:

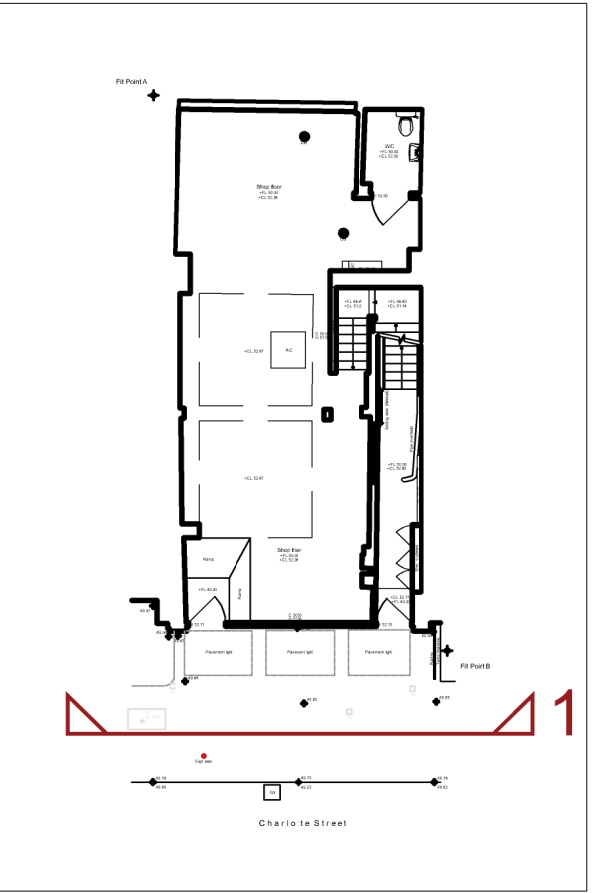

KEY PLAN
Scale 1:500 @ A1

Rev:	Date:	Details:	By:	Chk:
 CHALLENGE ORDINARY				
EngineRoom 2 Cardinal Street Ipswich IP1 1LG				
PLANNING				
Client / Location: 53 Charlotte Street, London				
Drawing: EXISTING FRONT ELEVATION				
Scale: 1:50 @ A1	Date: 26/03/2021	Drawn: SB	Check: PB	
Job No: ER2101003	Dwg No: 103	Rev:		
Copyright EngineRoom(technical) Ltd. This title block is 100mm wide at full scale. Do not scale. Work to figured dimensions only which should be verified on site.				