




Notes:

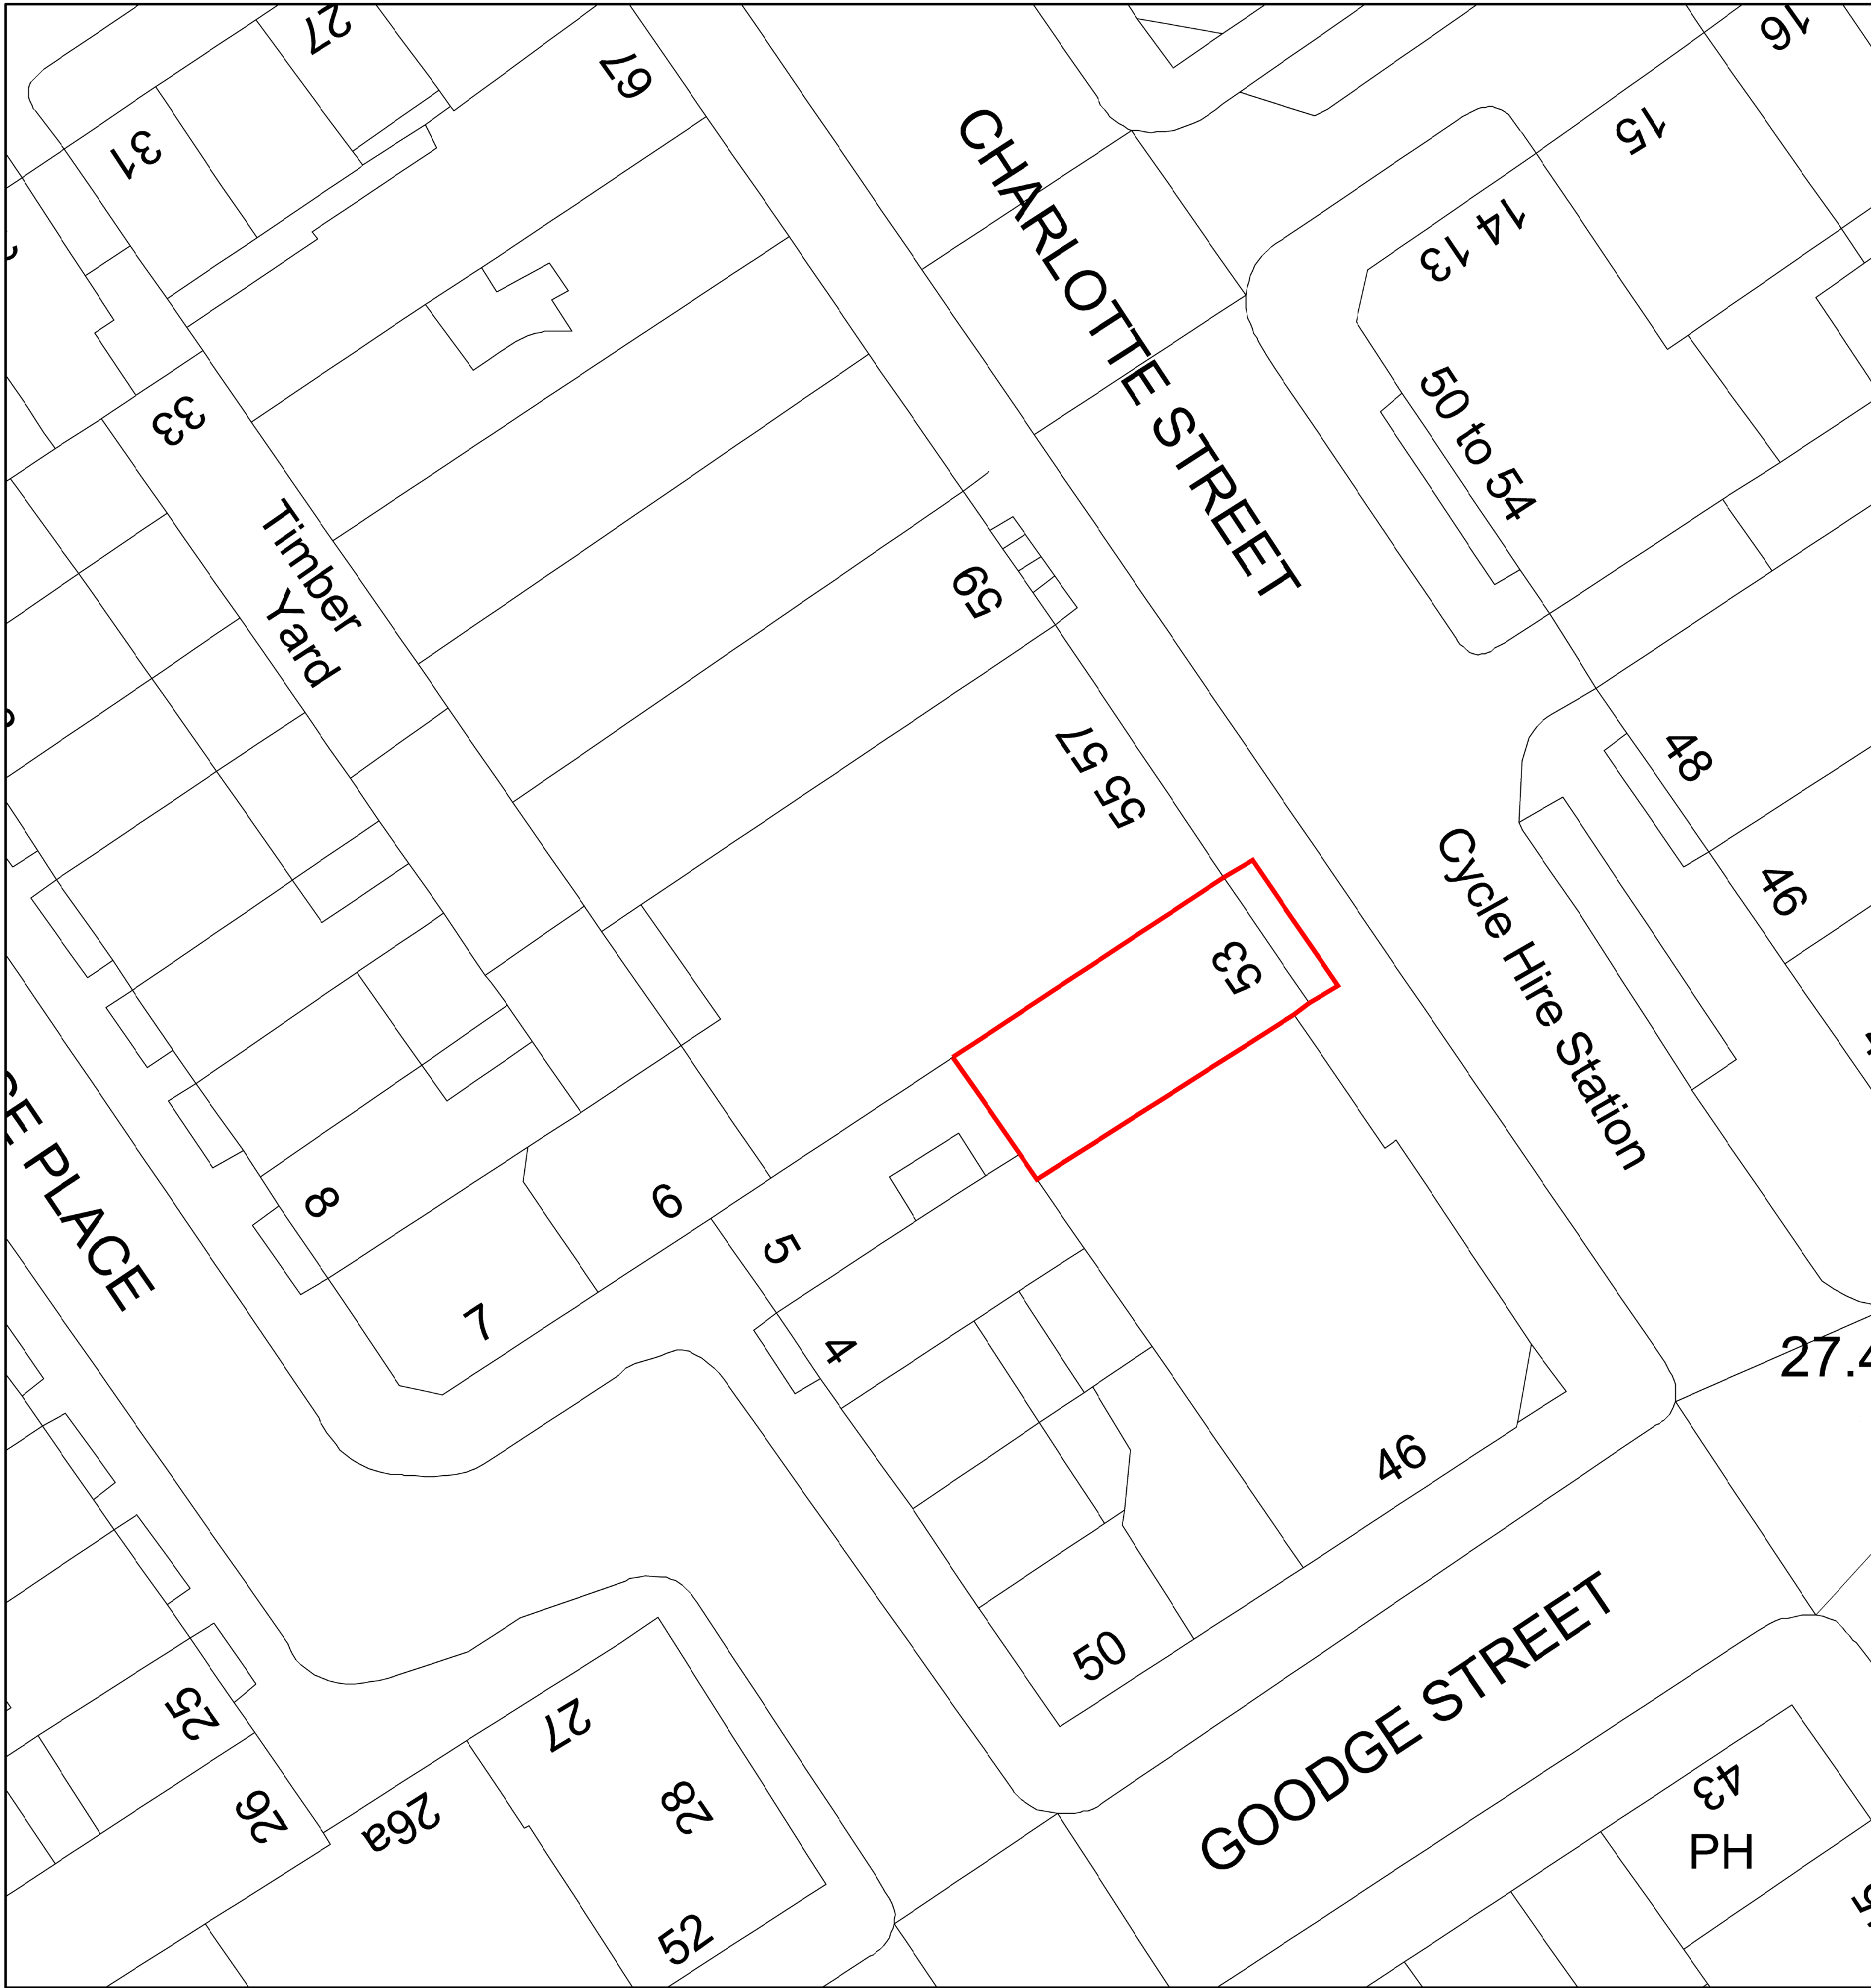


2 PROPOSED SITE PLAN
Scale 1 to 200 @ A1

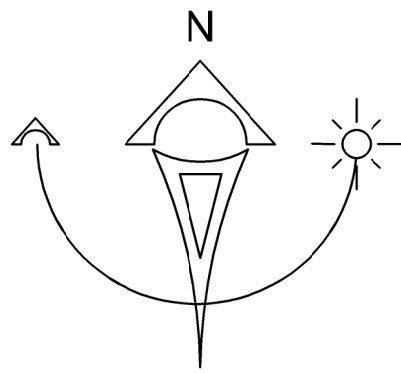

1 PROPOSED LOCATION PLAN
Scale 1 to 1250 @ A1

 

Rev:	Date:	Details:	By:	Chk:
				
EngineRoom 2 Cardinal Street Ipswich IP1 1LG				
PLANNING				
Client / Location: 53 Charlotte Street, London				
Drawing: PROPOSED SITE AND LOCATION PLAN				
Scale: As noted @ A1	Date: 05/05/2021	Drawn: IB	Check: PB	
Job No: ER2101003	Dwg No: 300	Rev:		
<small>Copyright EngineRoom(technical) Ltd. This title block is 100mm wide at full scale. Do not scale. Work to figured dimensions only which should be verified on site.</small>				