




1 Existing Ground Floor Plan
Scale: 1:50

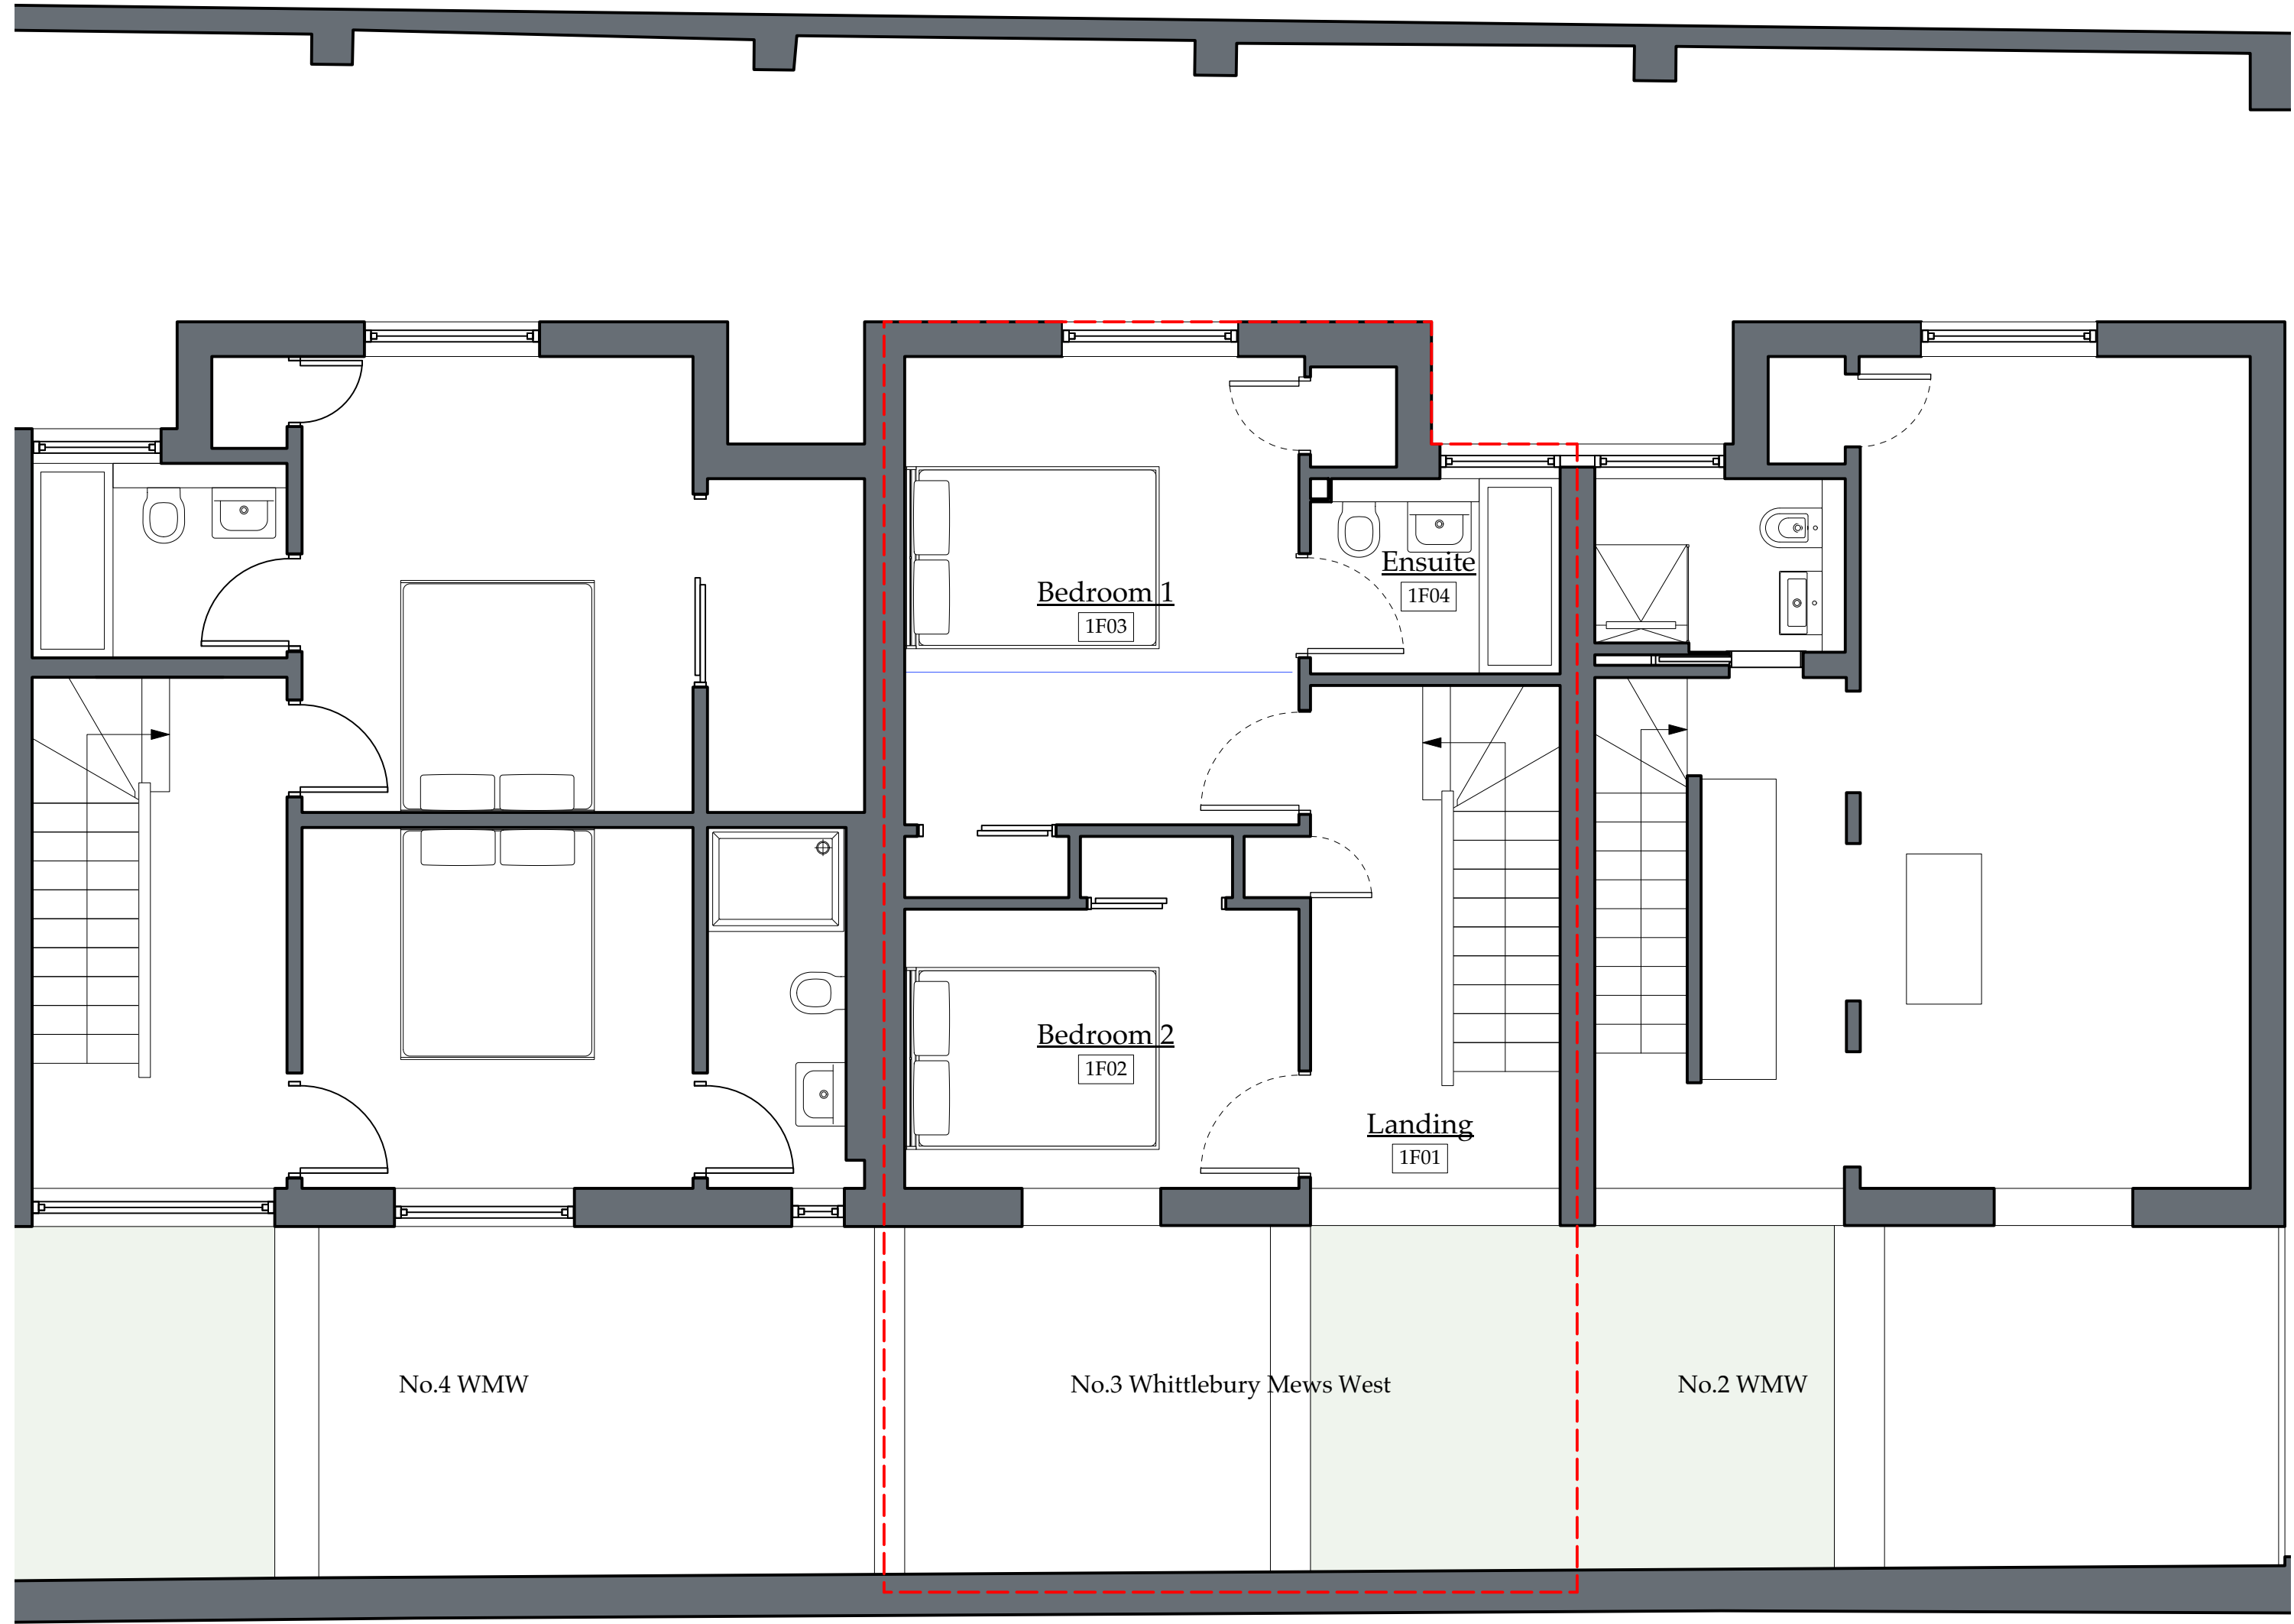


2 Existing First Floor Plan
Scale: 1:50

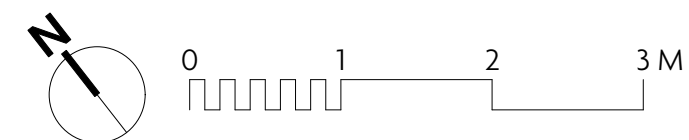


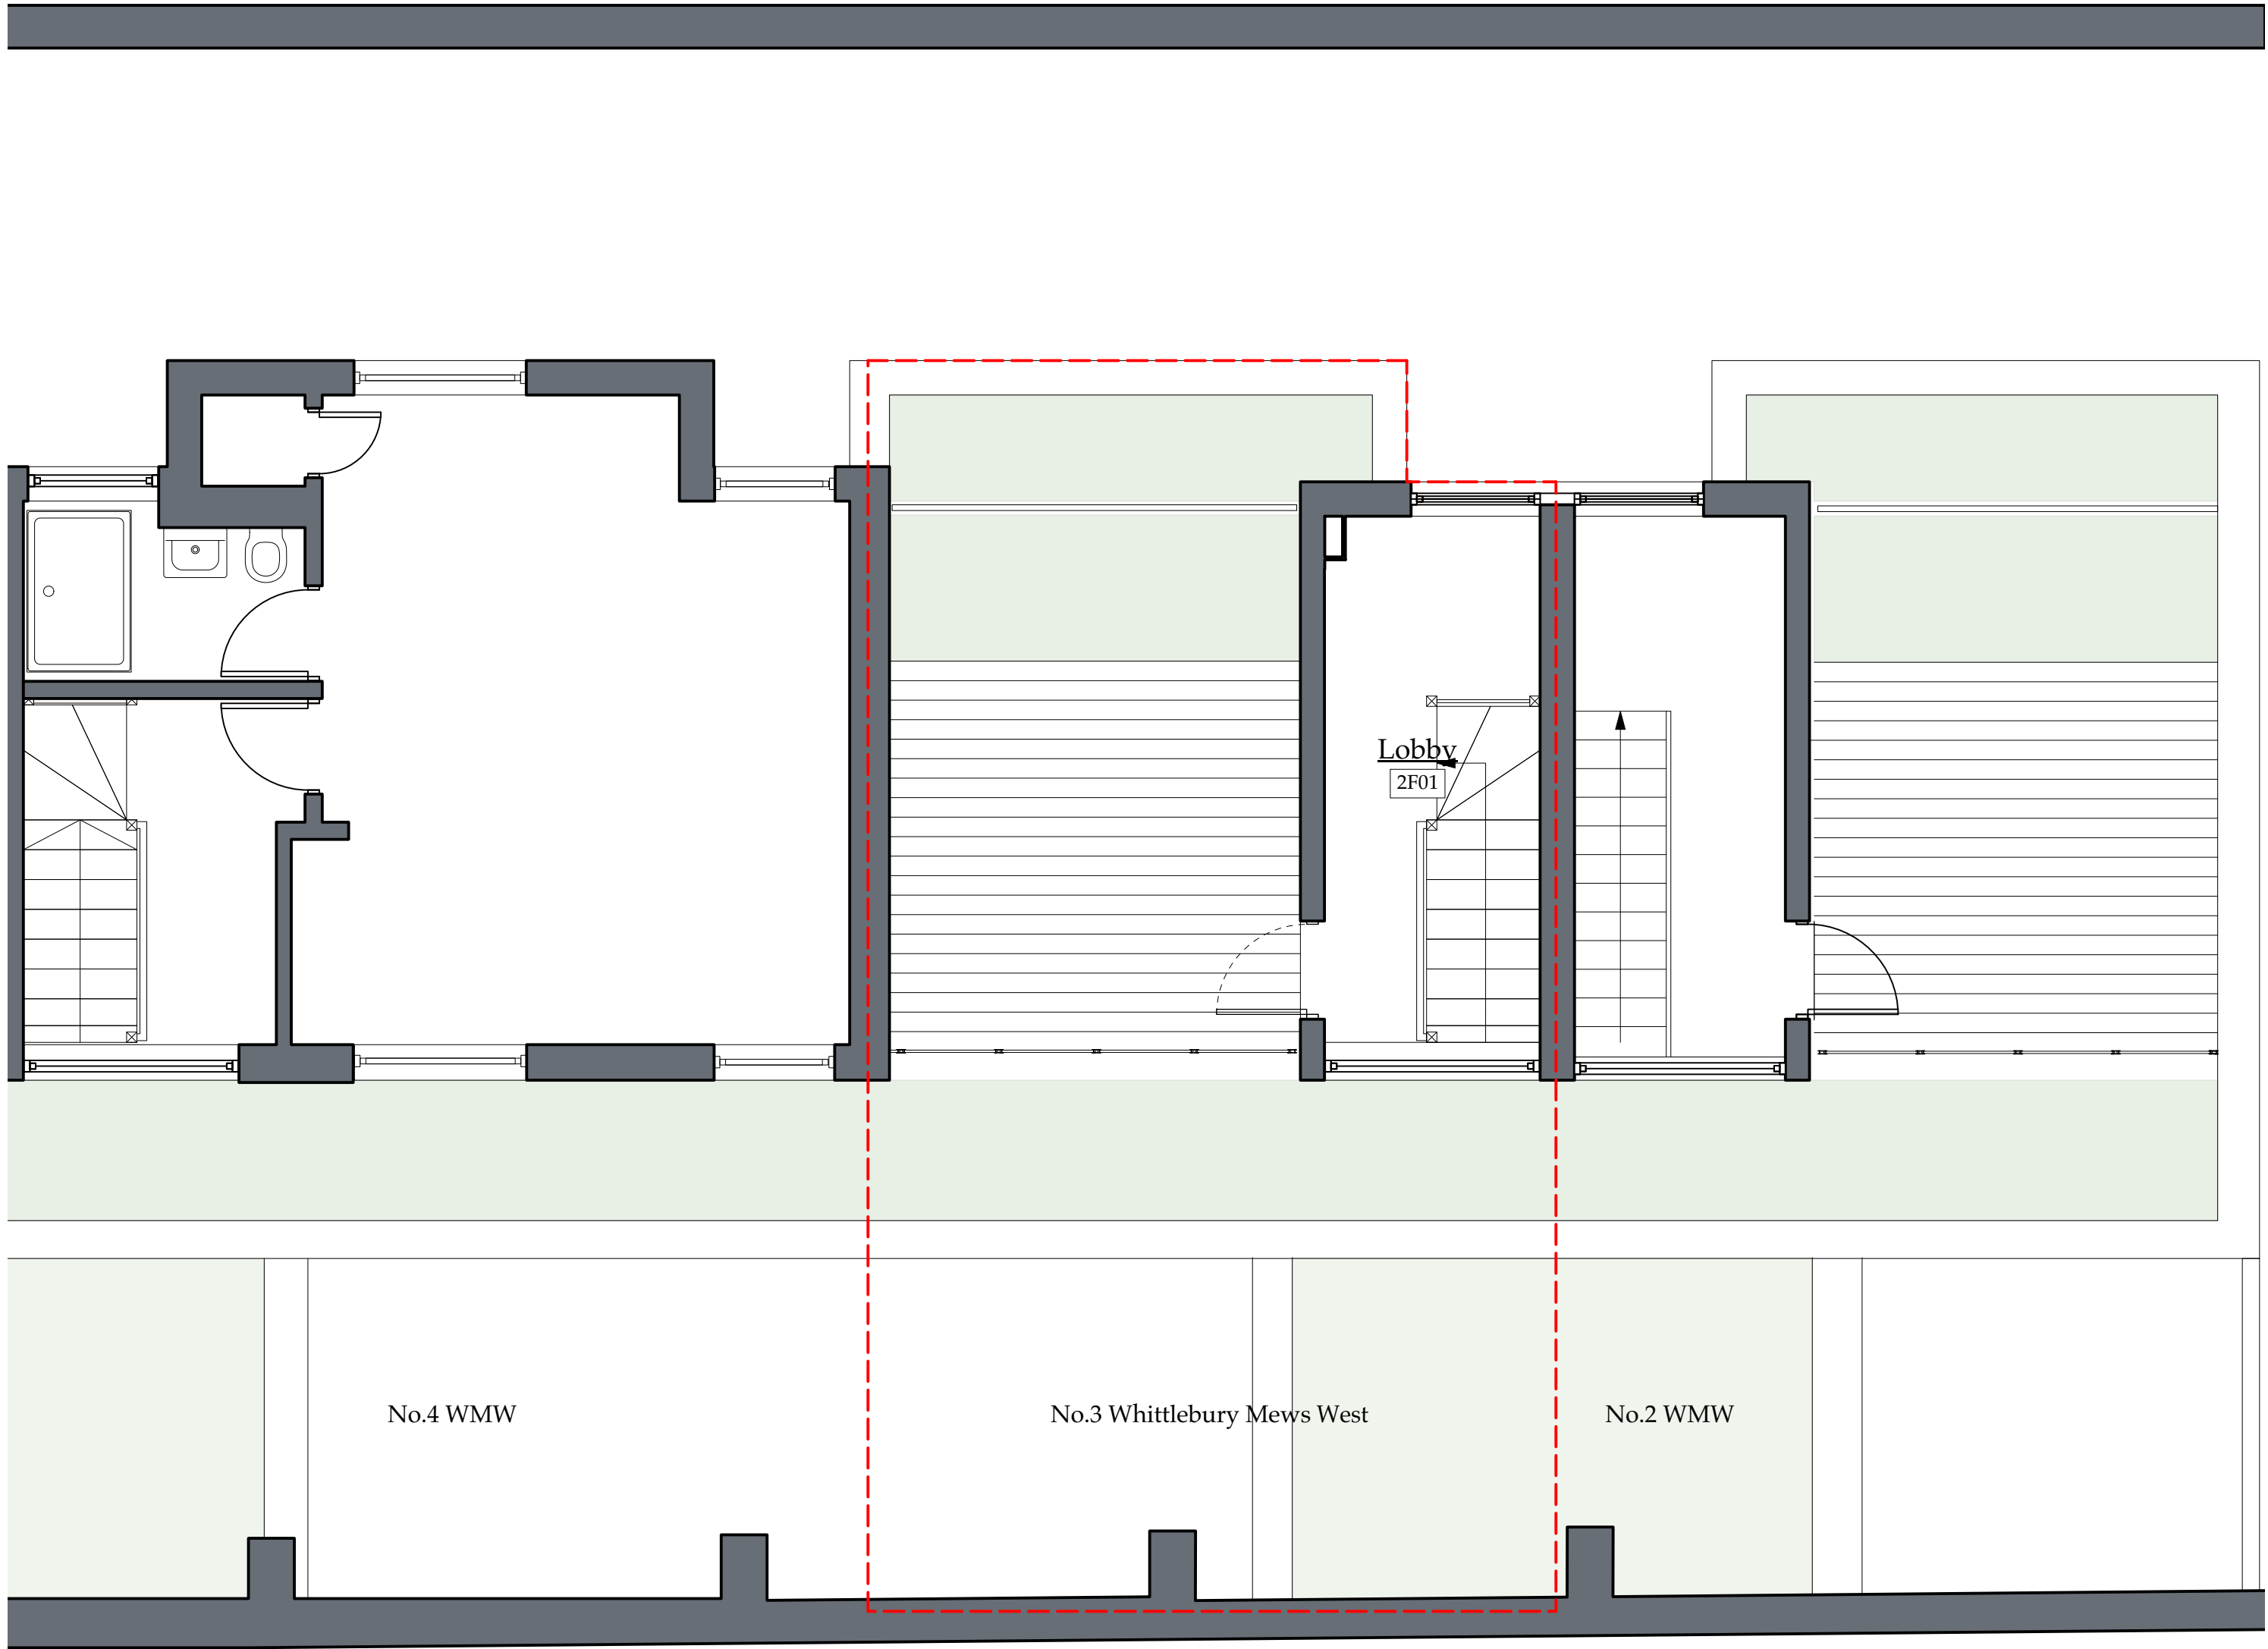


1 Existing Second Floor Plan
Scale: 1:50

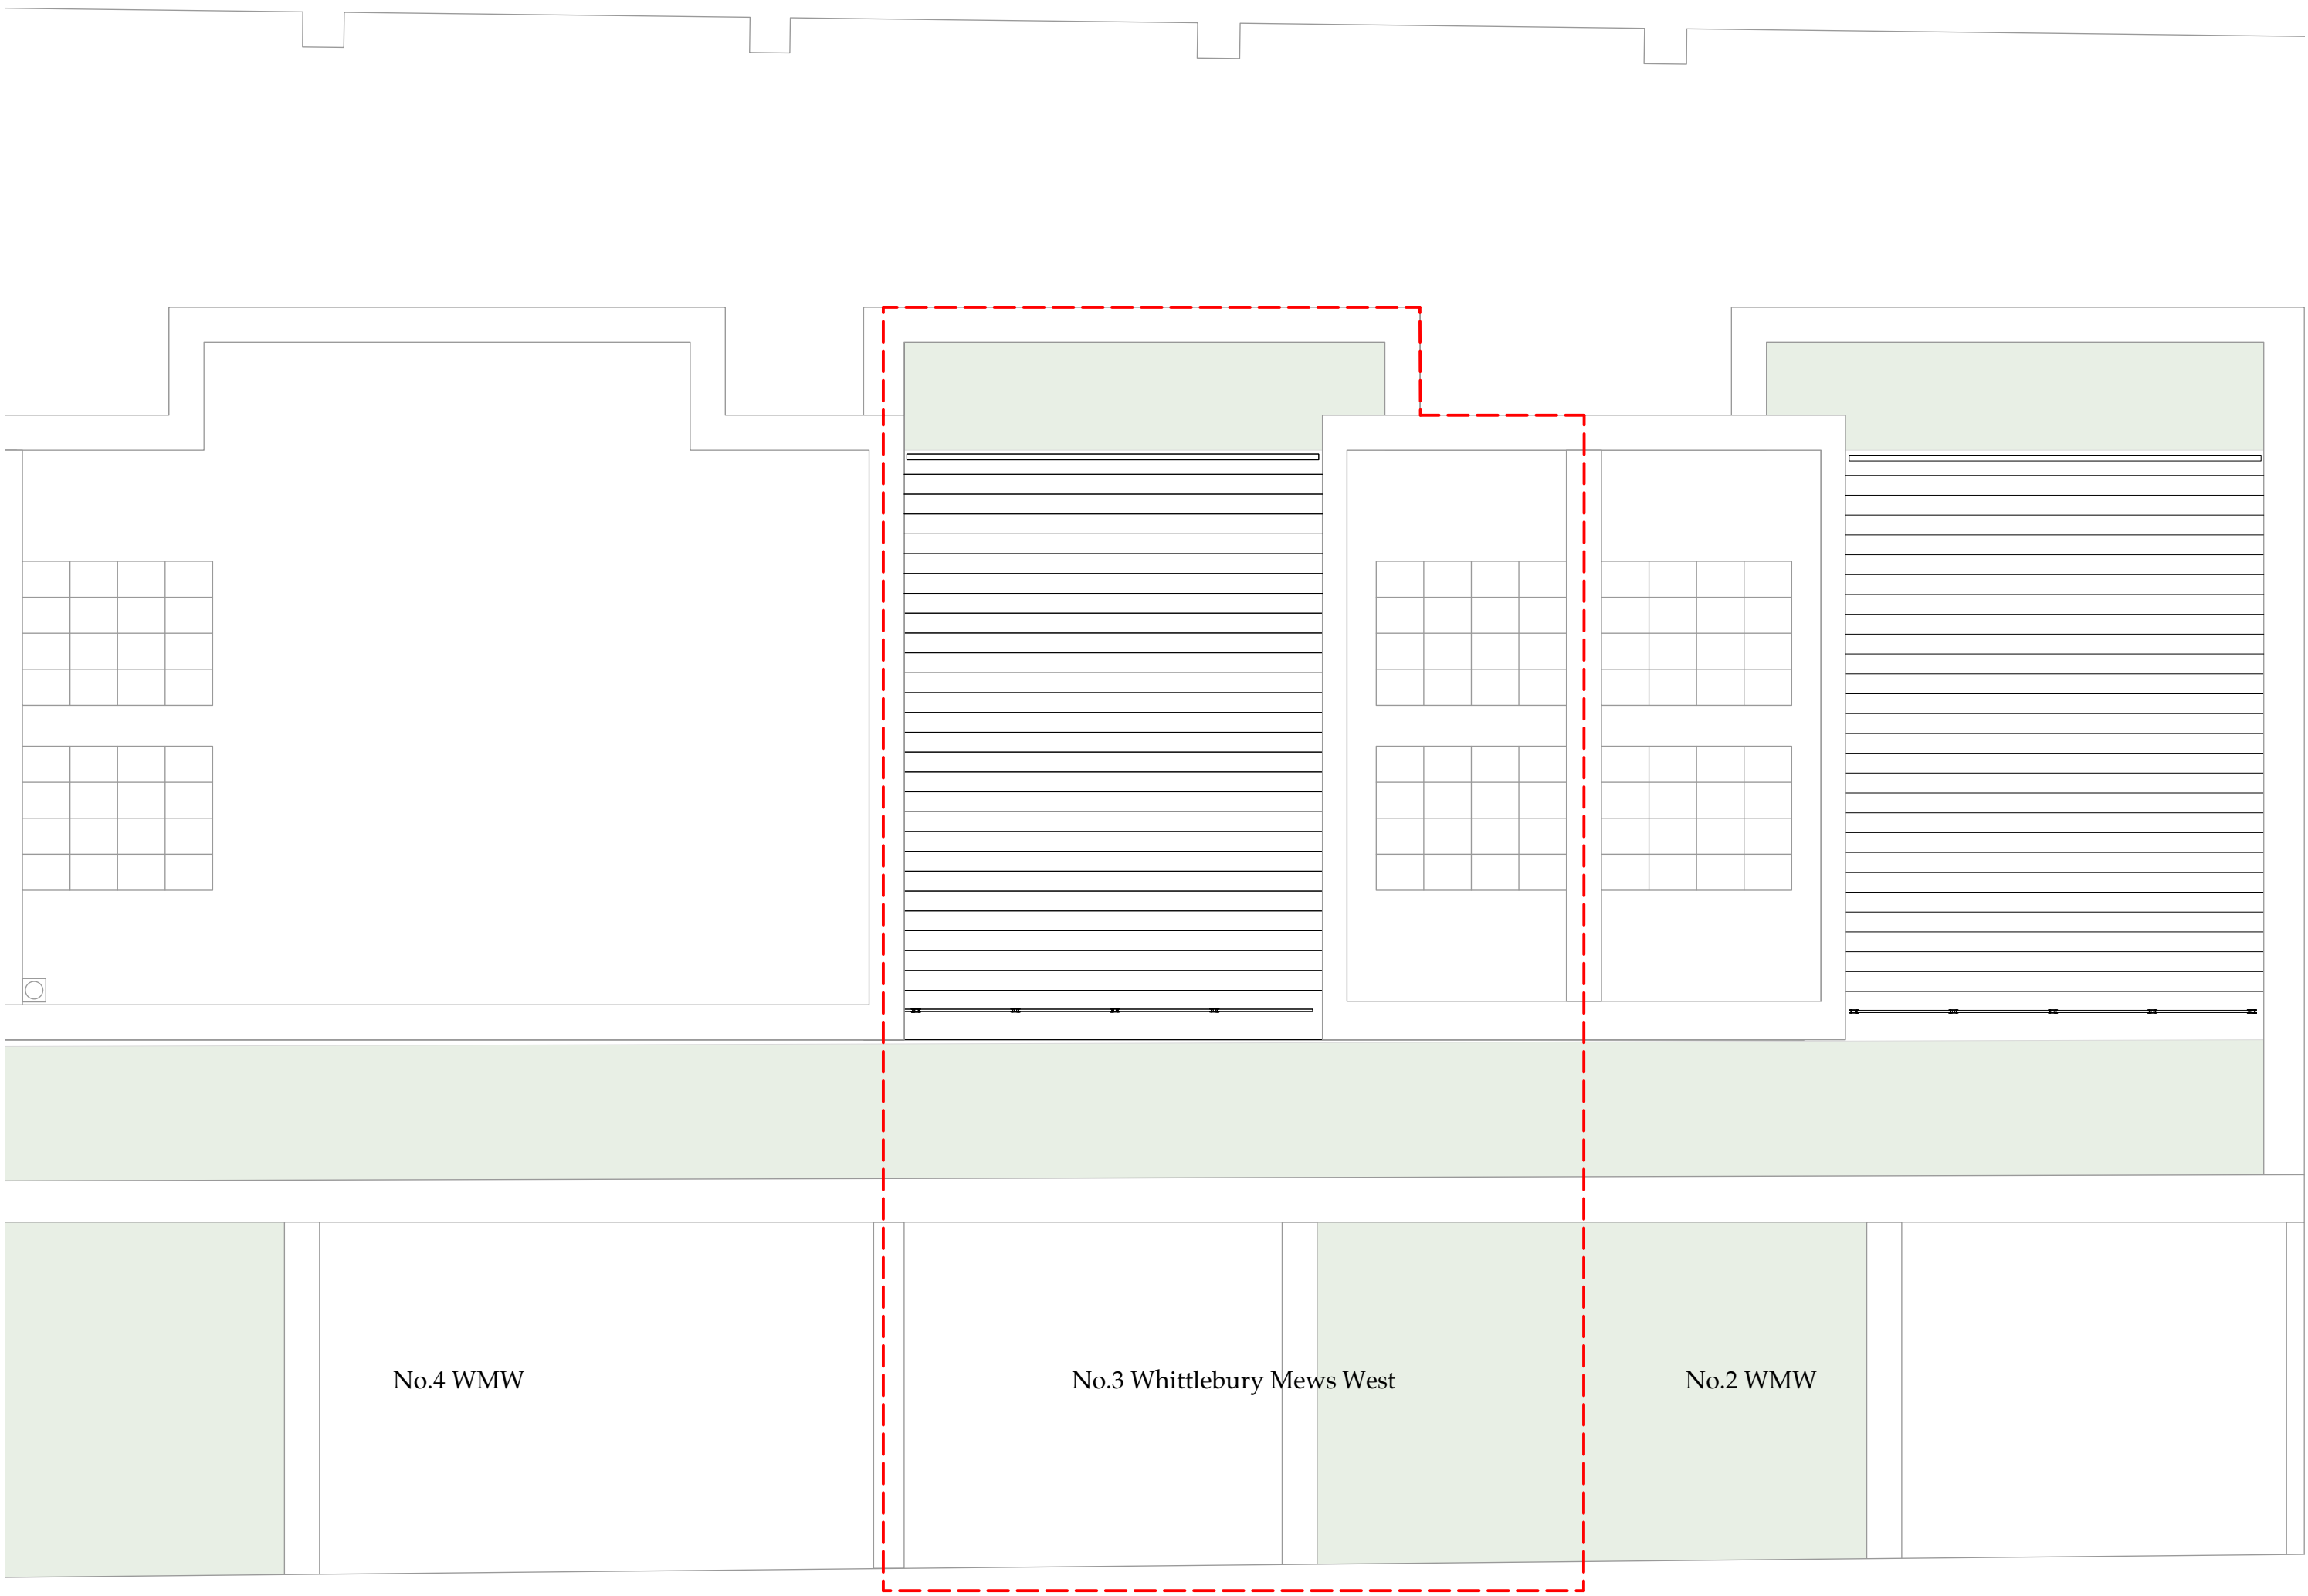


2 Existing Roof Plan
Scale: 1:50

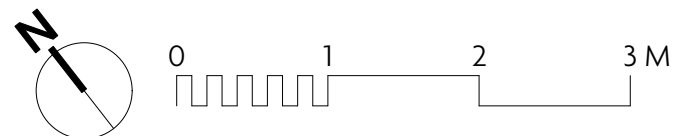

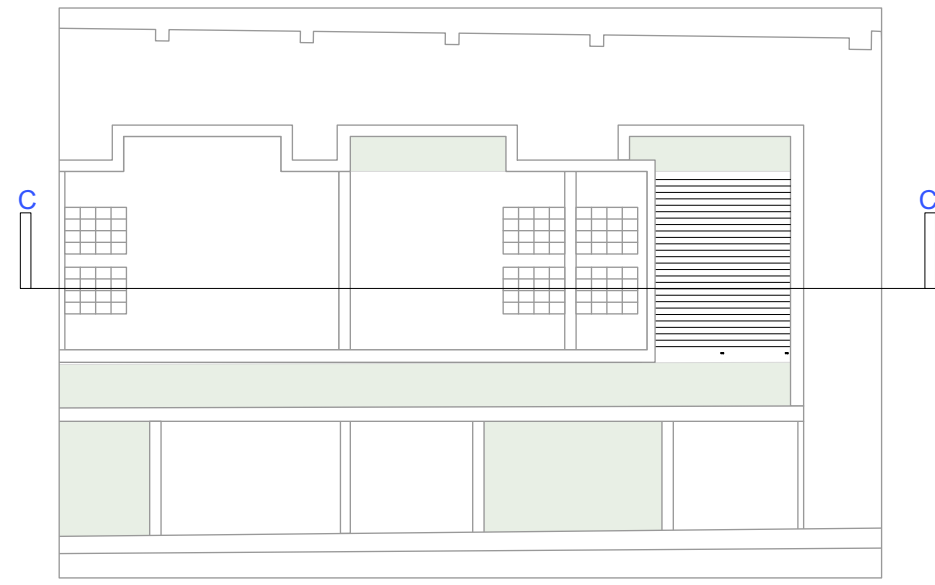

1 Key Plan
Scale: 1:200

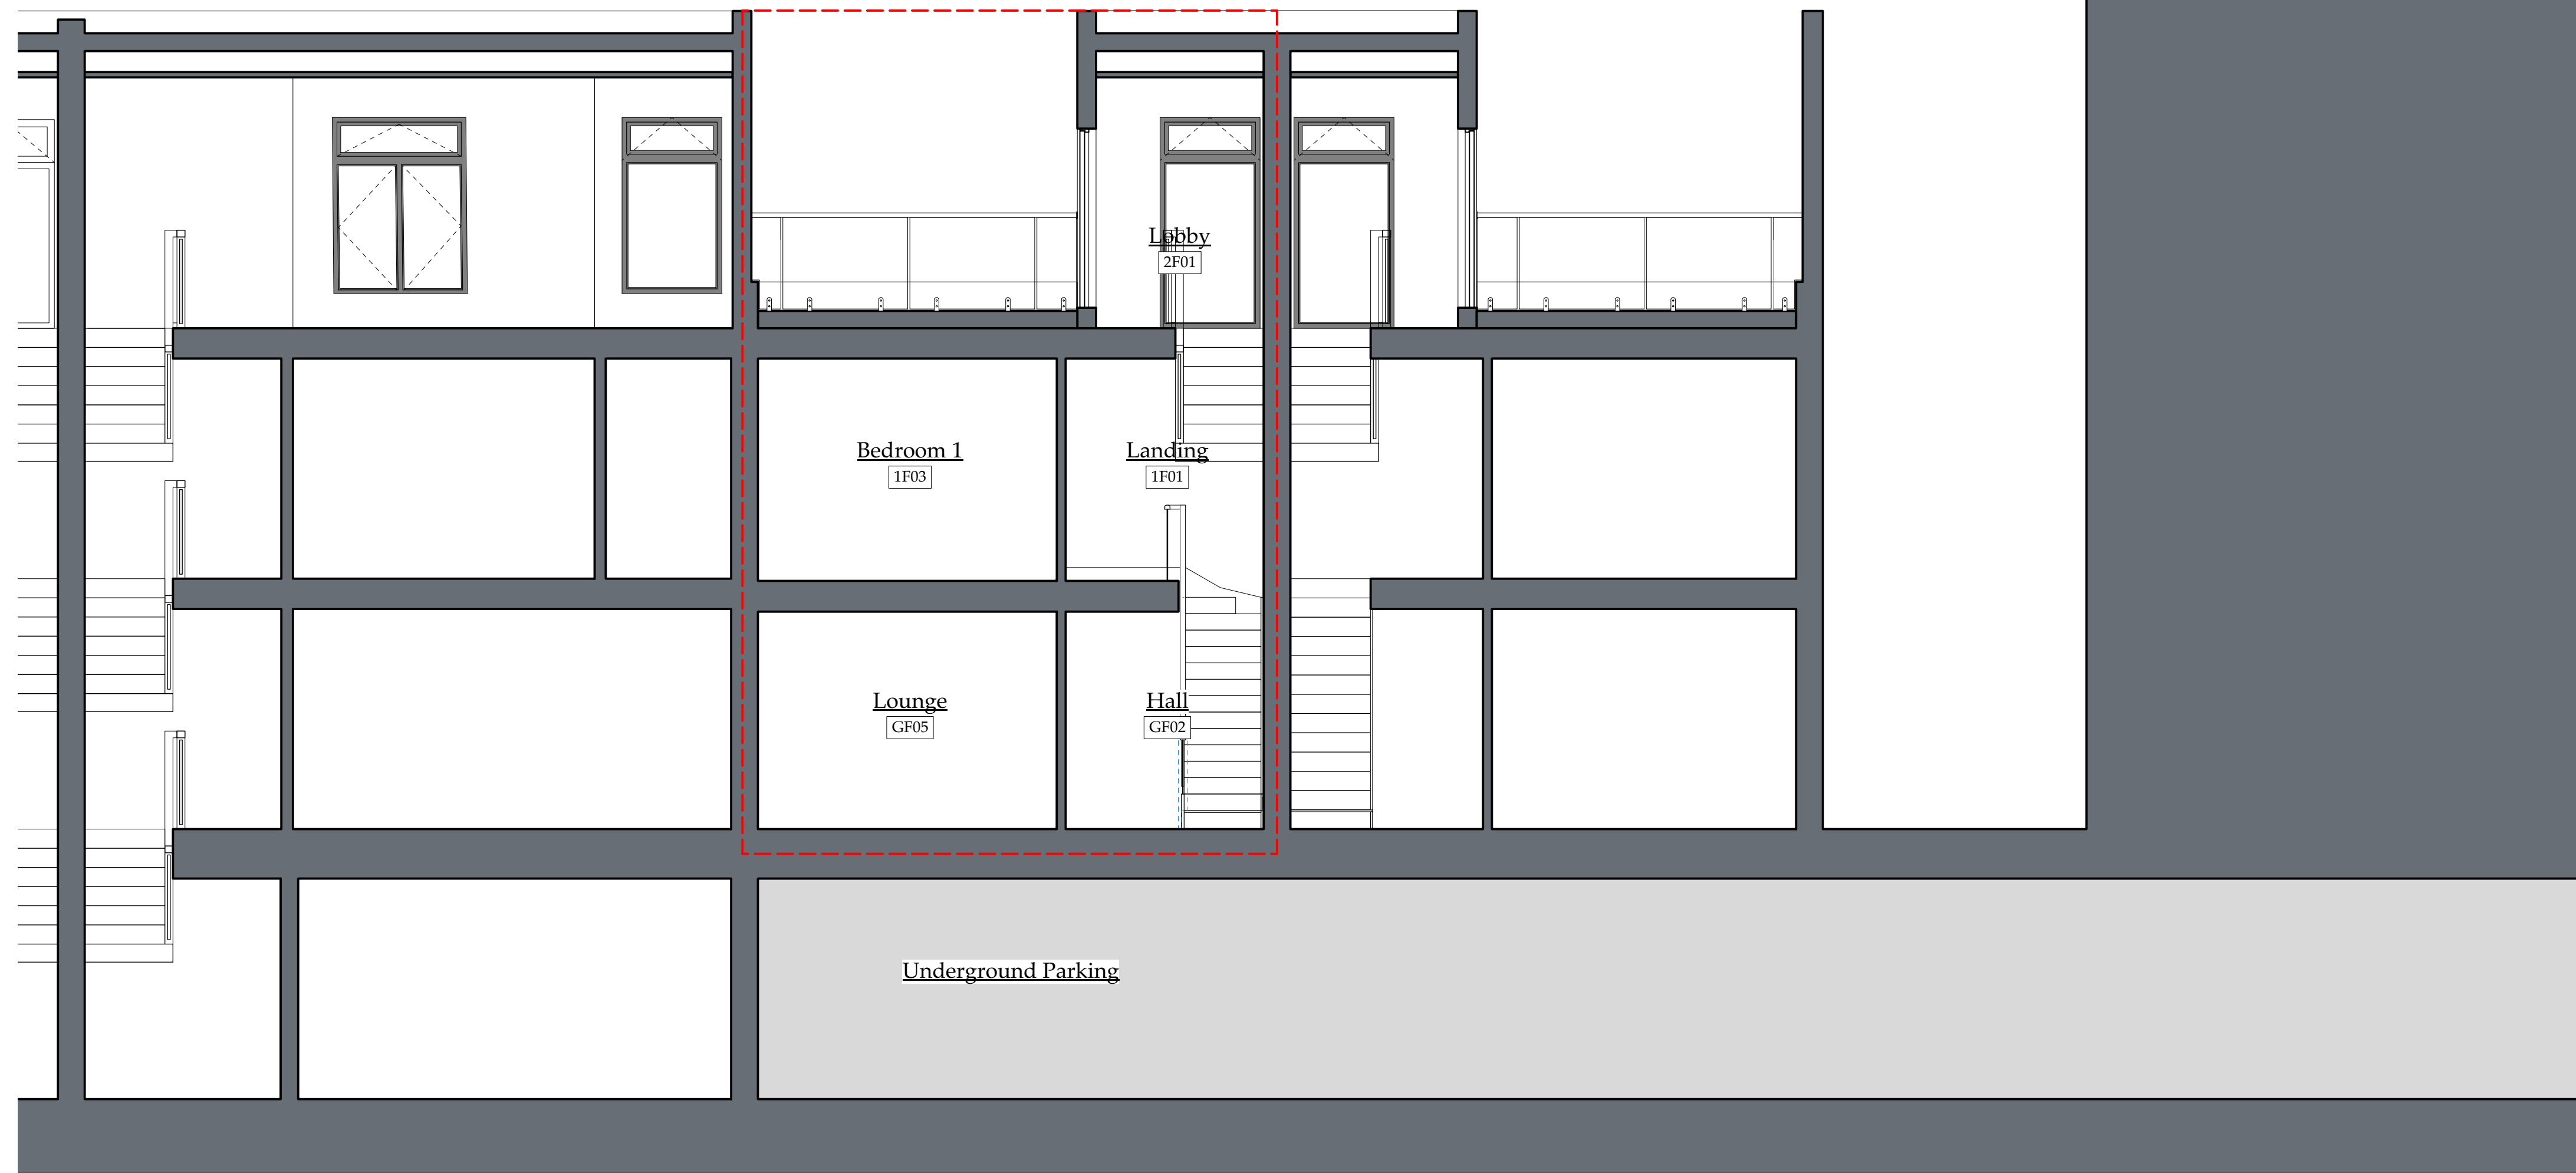


No.4 WMW

No.3 Whittlebury Mews West

No.2 WMW

2 Section C-C
Scale: 1:50



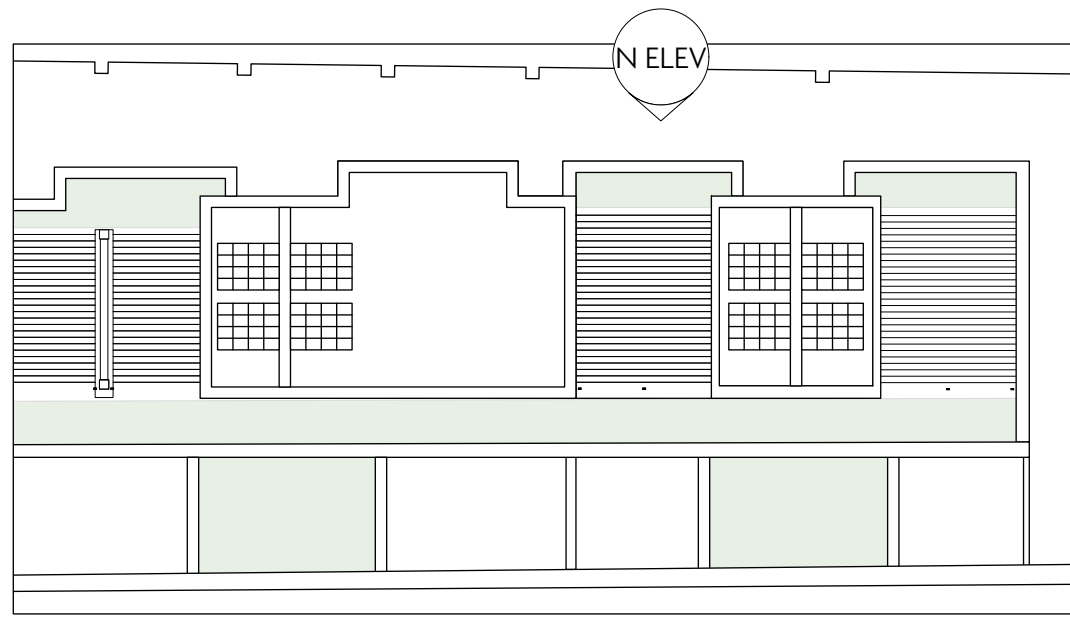


1 Key Plan
Scale: 1:200




2 Existing North Elevation
Scale: 1:50




3 Existing North Elevation (Street Elevation)
Scale: 1:200

 


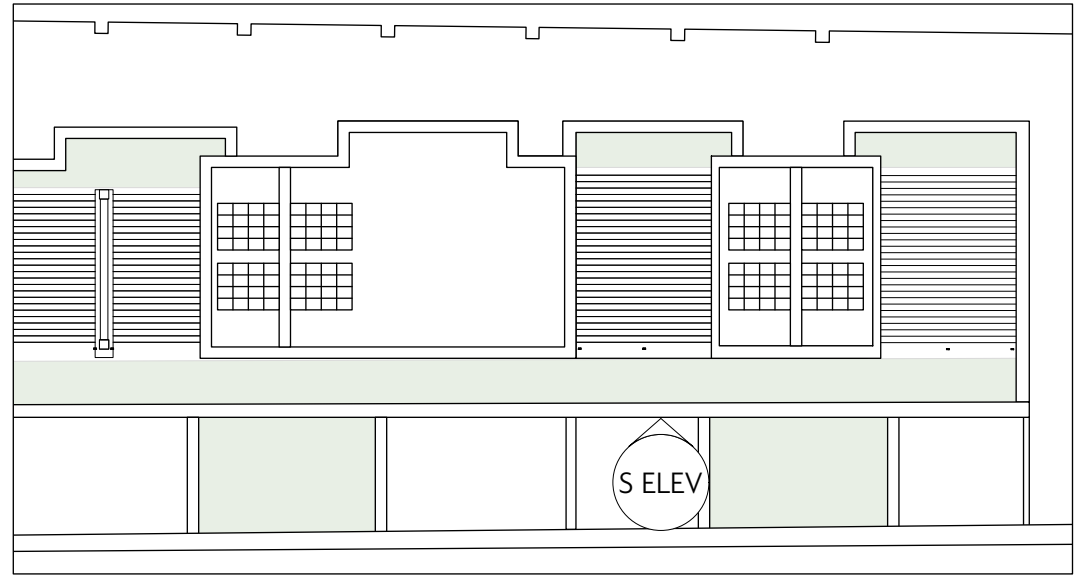

1 Key Plan
Scale: 1:200

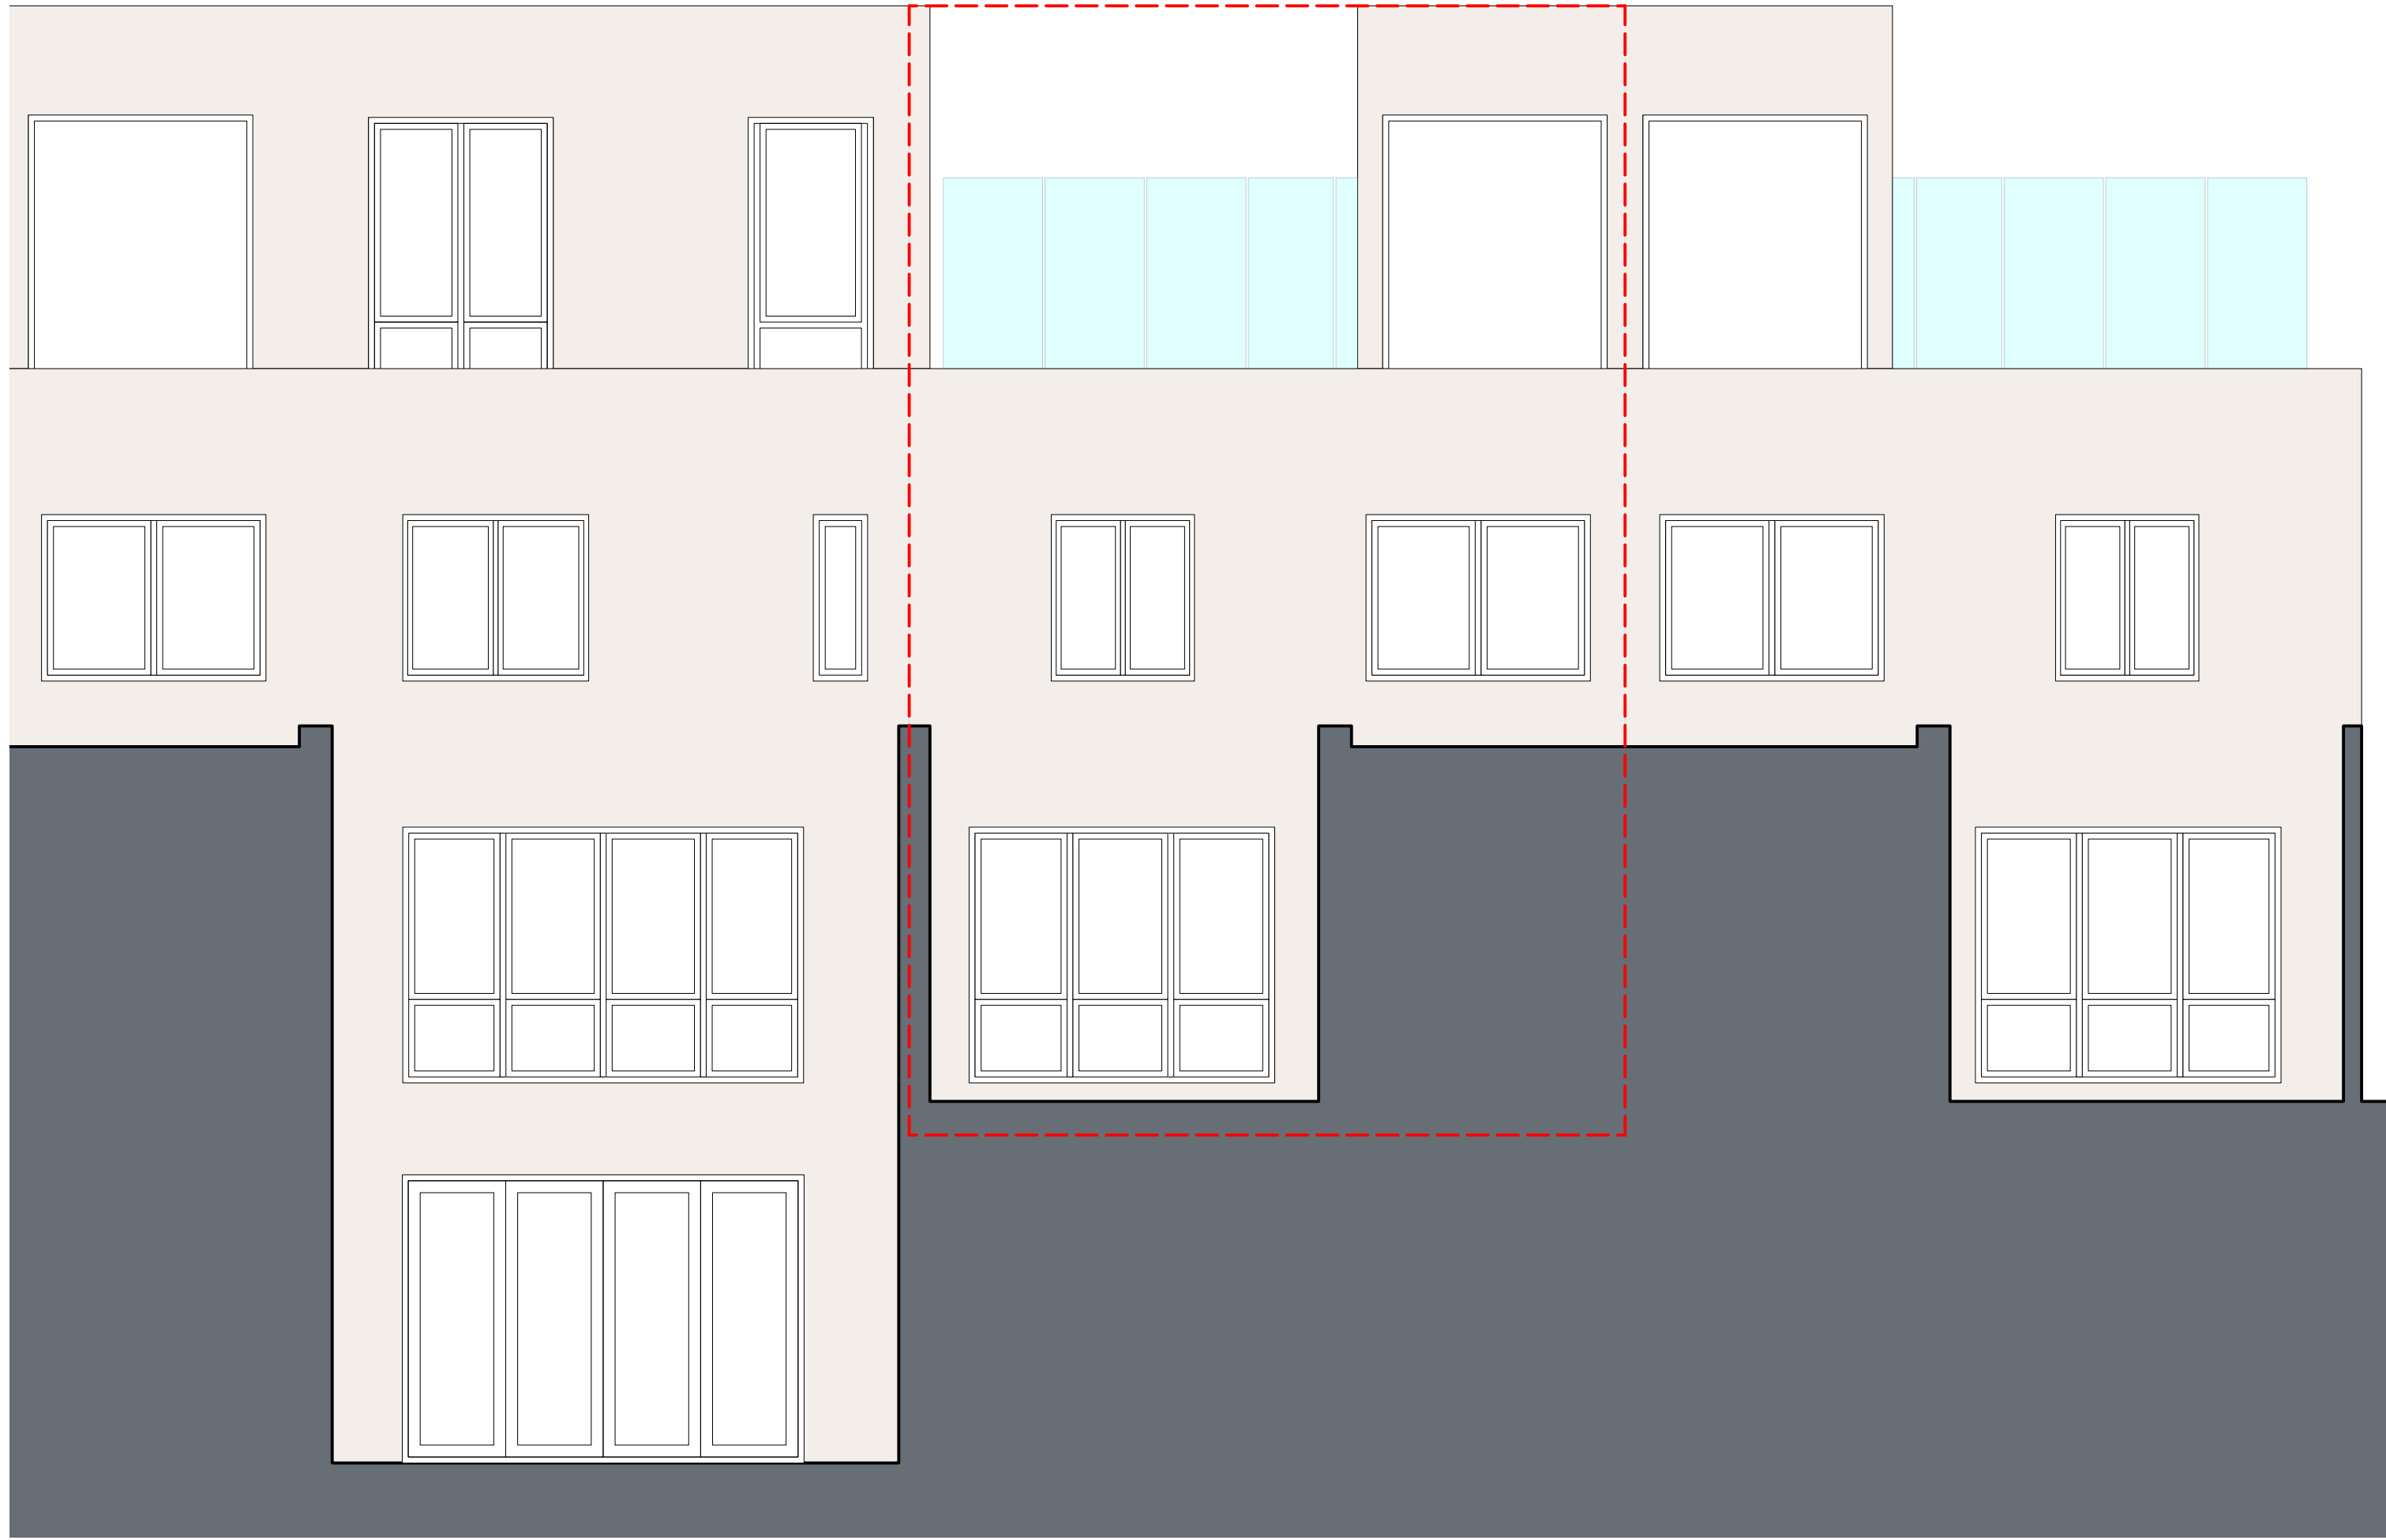

2 Existing South Elevation
Scale: 1:50

 

WORKSHOP AT MICHAELCHURCH COURT, H20 0RA
www.fargen.co.uk

Project Name No.3 Whittlebury Mews West			
Drawing Title Existing South Elevation			Drawing No. F30/ELEV/002
Scale 1:50@A1	Sheet No. F/30	Date March 2021	Client P1