

PROJECT

14 MACKESON ROAD
 LONDON
 NW3 2LT

CLIENT

S. LEVINE
 P. FERRARI

DATE

06/05/2021

SCALE

1:100 @ A3

DRAWING TITLE

PROPOSED
 GROUND FLOOR PLAN
 FIRST FLOOR PLAN

NOTES


Copyright 2020 - Eca Studio Ltd
 Do not scale this drawing. All dimensions to be checked on site.
 All work must comply with relevant British Standards and Building
 Regulations requirements. Drawing errors and omissions to be
 reported to the architect. All drawings to be read in conjunction
 with SE structural information. Any discrepancies to be reported
 immediately.

PROJECT REFERENCE


SPH

DRAWING No


P01

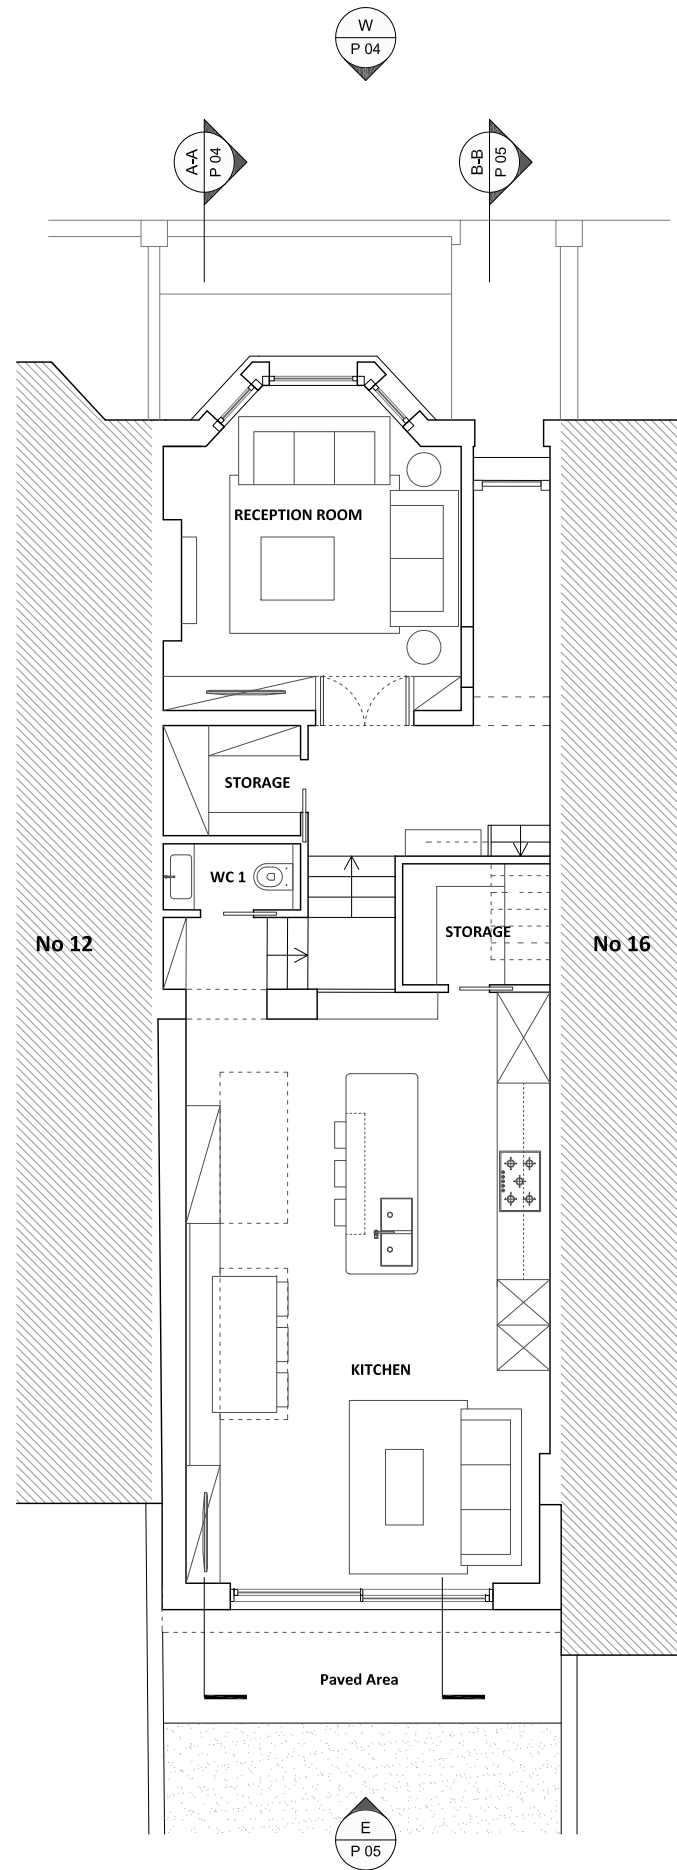

1 Ground Floor Plan
 P01 SCALE 1:100

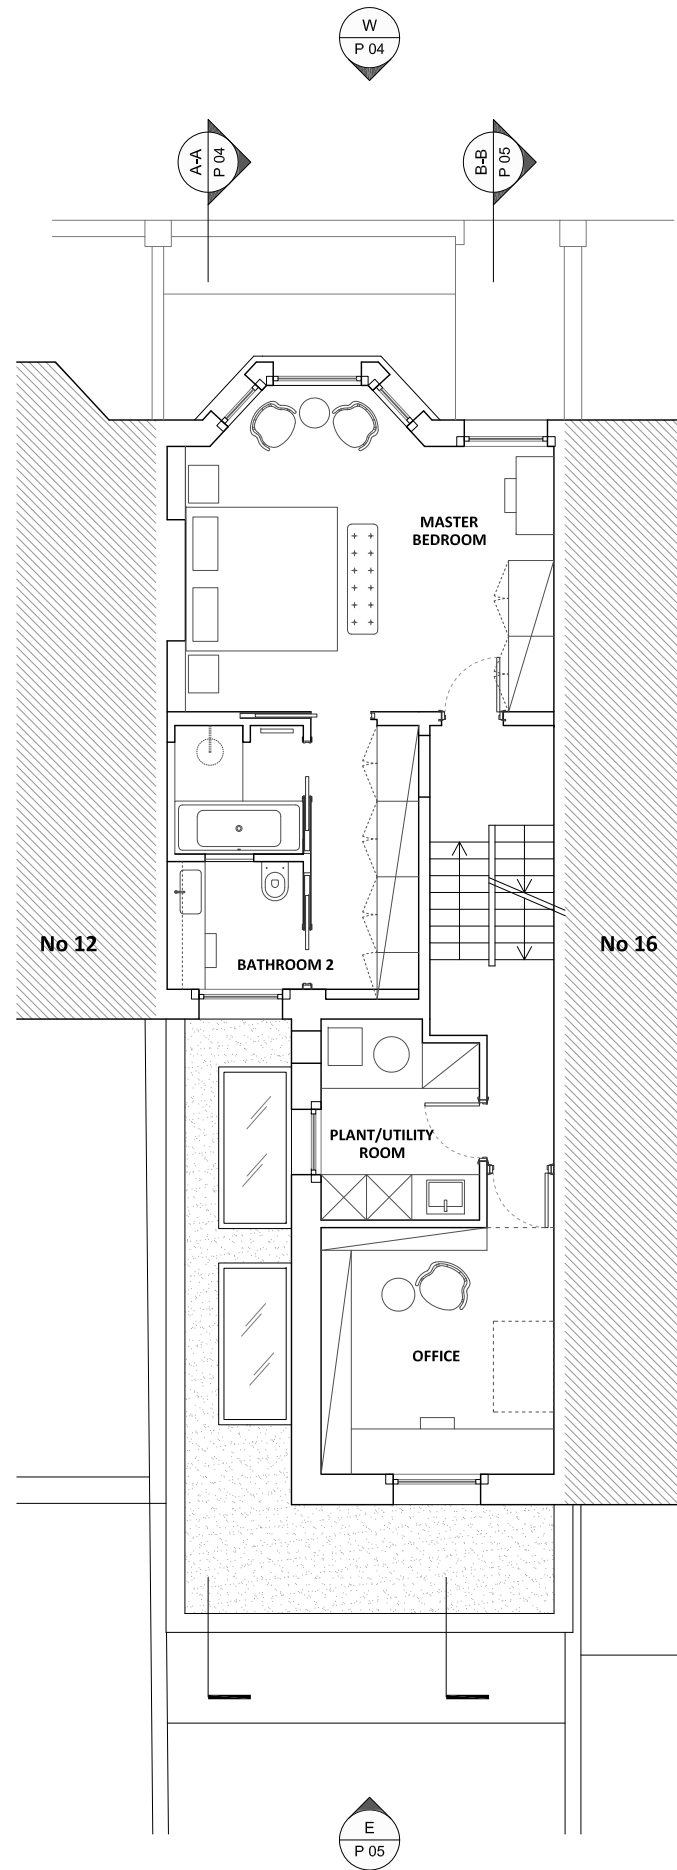

2 First Floor Plan
 P01 SCALE 1:100

 

PROJECT

14 MACKESON ROAD
 LONDON
 NW3 2LT

CLIENT

S. LEVINE
 P. FERRARI

DATE

06/05/2021

SCALE

1:100 @ A3

DRAWING TITLE

PROPOSED
 FIRST FLOOR PLAN
 LOFT PLAN
 ROOF PLAN

NOTES


Copyright 2020 - Eca Studio Ltd
 Do not scale this drawing. All dimensions to be checked on site.
 All work must comply with relevant British Standards and Building
 Regulations requirements. Drawing errors and omissions to be
 reported to the architect. All drawings to be read in conjunction
 with SE structural information. Any discrepancies to be reported
 immediately.

PROJECT REFERENCE


SPH

DRAWING No


P02

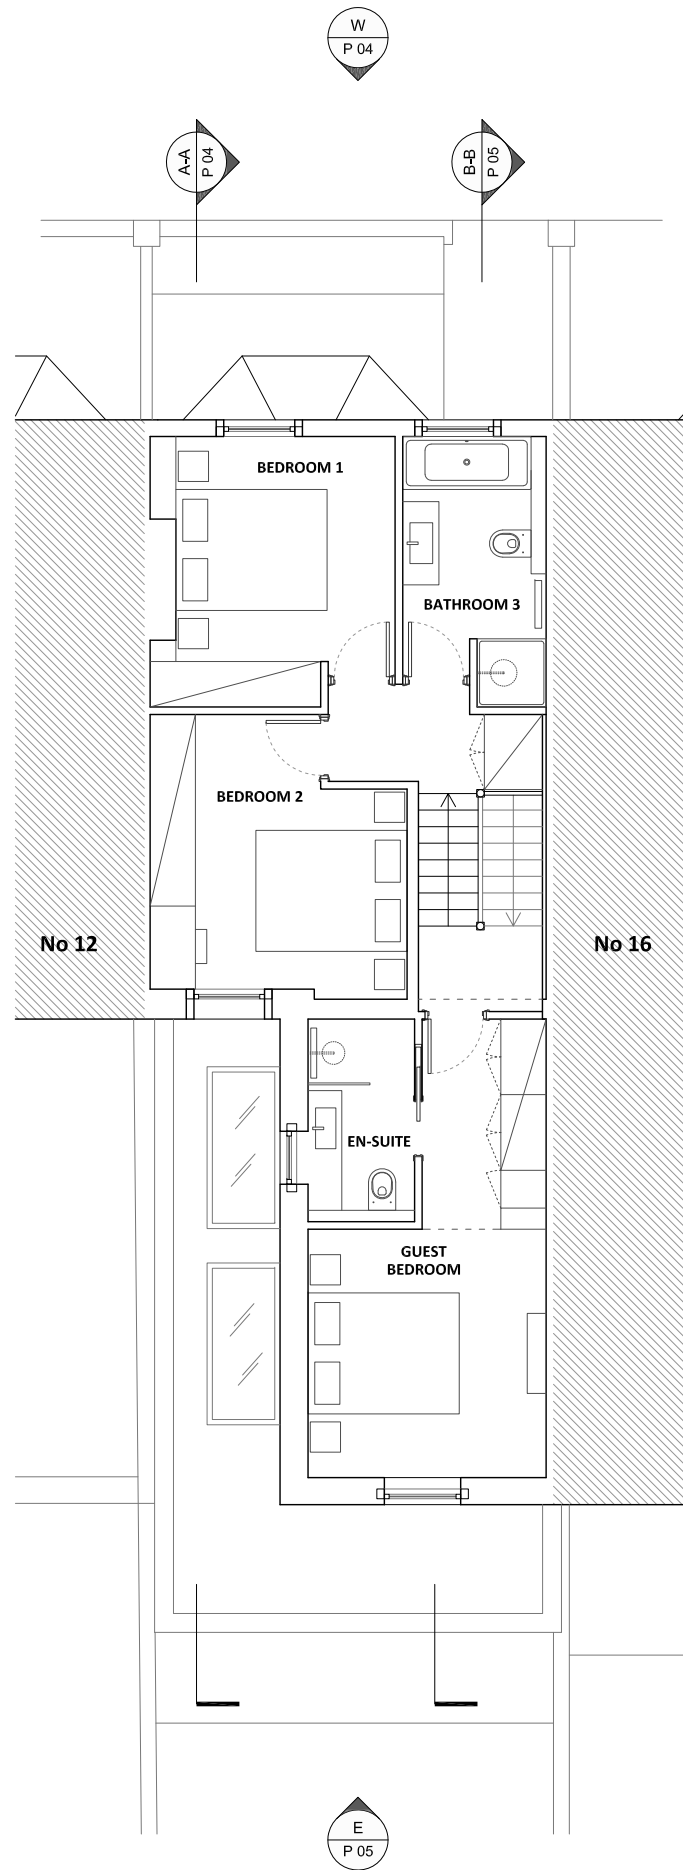


1 Second Floor Plan
 P02 SCALE 1:100

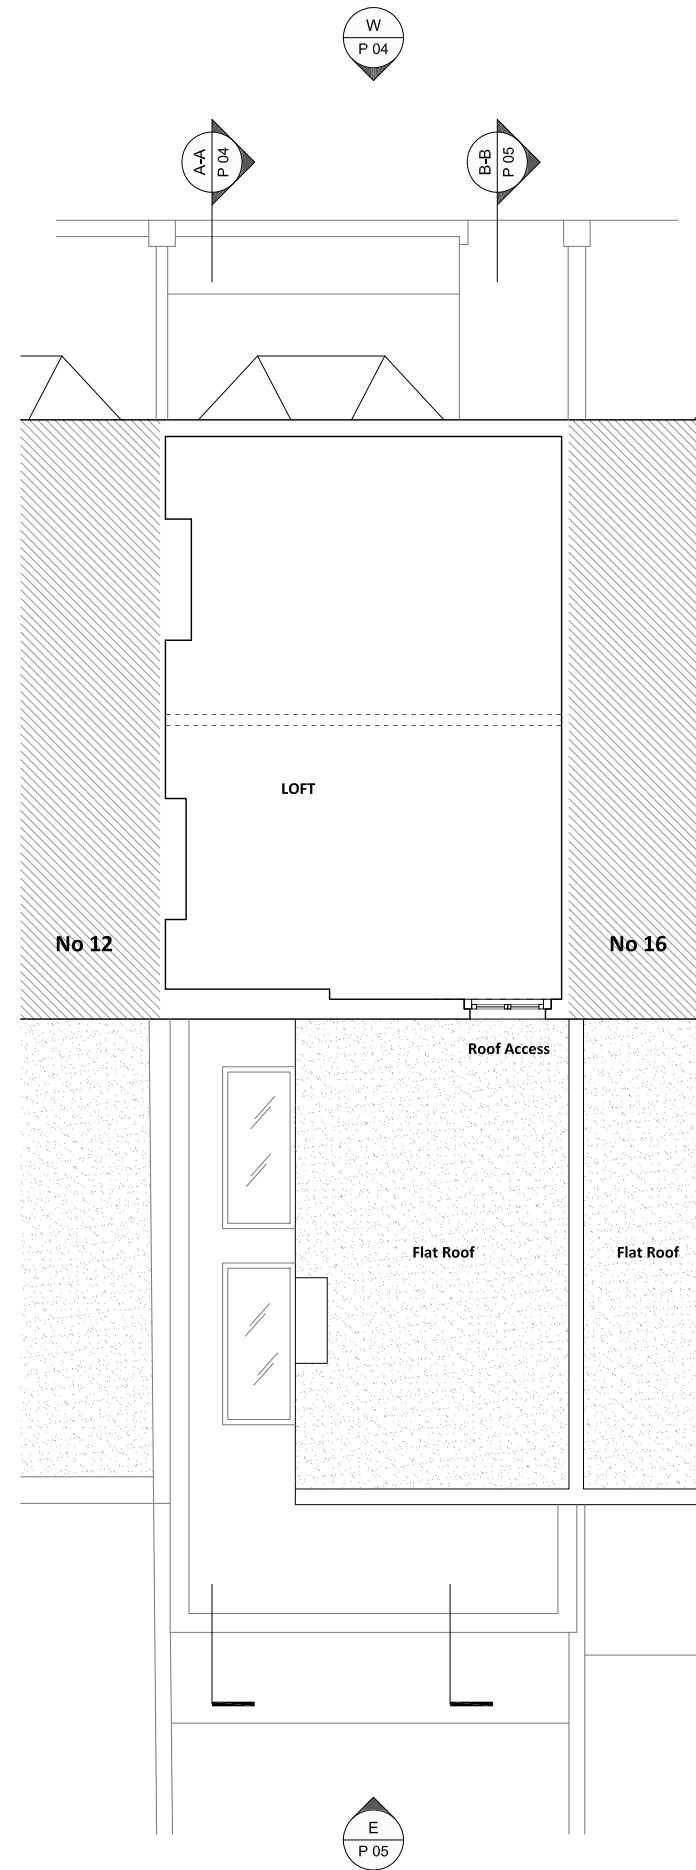

2 Loft Plan
 P02 SCALE 1:100

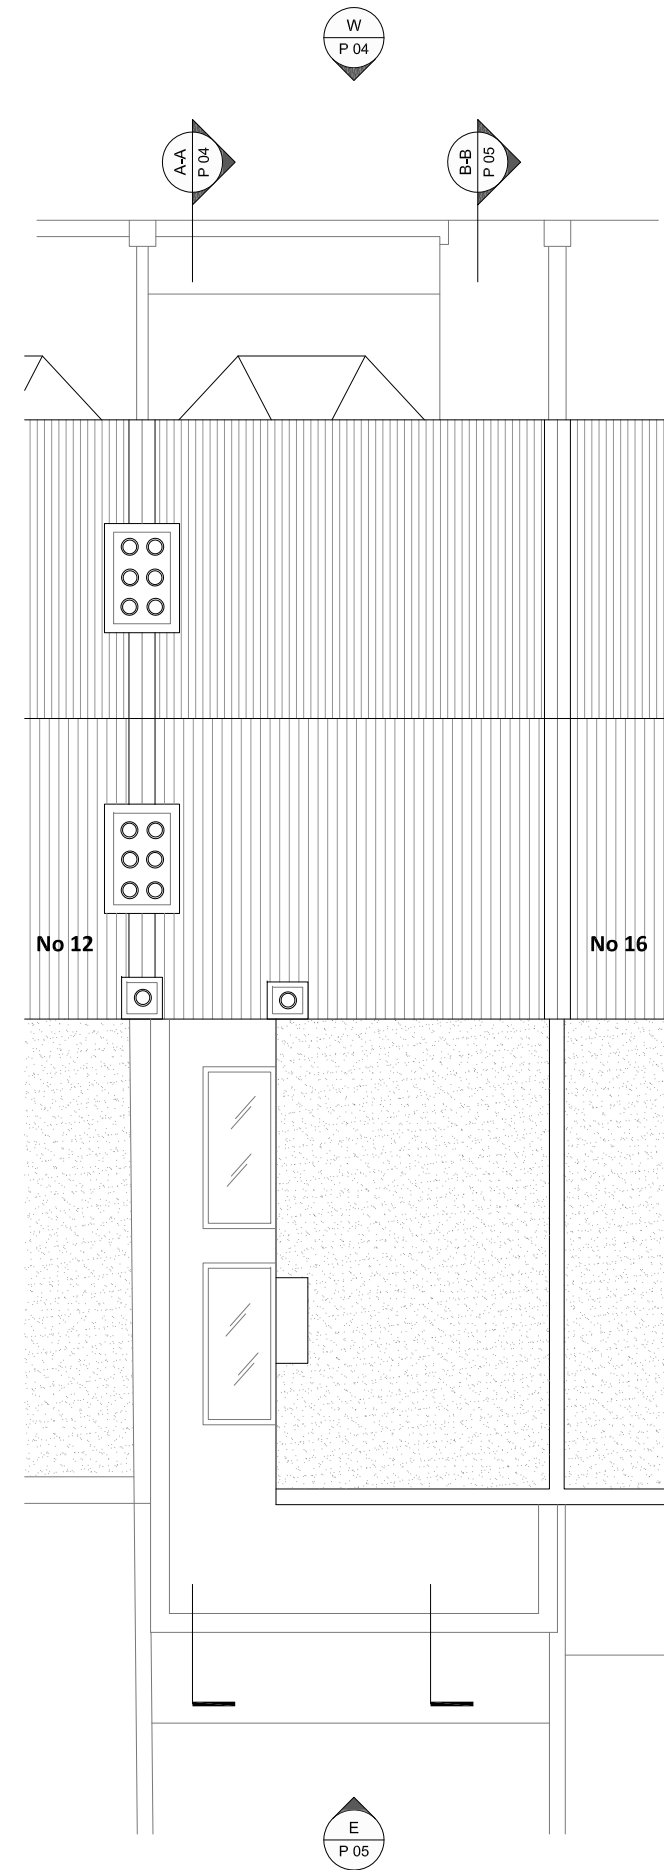

3 Roof Plan
 P02 SCALE 1:100

 

PROJECT

14 MACKESON ROAD
 LONDON
 NW3 2LT

CLIENT

S. LEVINE
 P. FERRARI

DATE

06/05/2021

SCALE


1:100 @ A3

DRAWING TITLE

PROPOSED
 SECTION A-A
 FRONT ELEVATION



1 Section A-A
 P03 SCALE 1:100

 

2 Front Elevation
 P03 SCALE 1:100

NOTES

Copyright 2020 - Eca Studio Ltd
 Do not scale this drawing. All dimensions to be checked on site.
 All work must comply with relevant British Standards and Building
 Regulations requirements. Drawing errors and omissions to be
 reported to the architect. All drawings to be read in conjunction
 with SE structural information. Any discrepancies to be reported
 immediately.

PROJECT REFERENCE

SPH

DRAWING No

P03

PROJECT

14 MACKESON ROAD
 LONDON
 NW3 2LT

CLIENT

S. LEVINE
 P. FERRARI

DATE

06/05/2021

SCALE

1:100 @ A3

DRAWING TITLE

PROPOSED
 SECTION B-B
 REAR ELEVATION

NOTES


Copyright 2020 - Eca Studio Ltd
 Do not scale this drawing. All dimensions to be checked on site.
 All work must comply with relevant British Standards and Building
 Regulations requirements. Drawing errors and omissions to be
 reported to the architect. All drawings to be read in conjunction
 with SE structural information. Any discrepancies to be reported
 immediately.

PROJECT REFERENCE

SPH

DRAWING No

P04

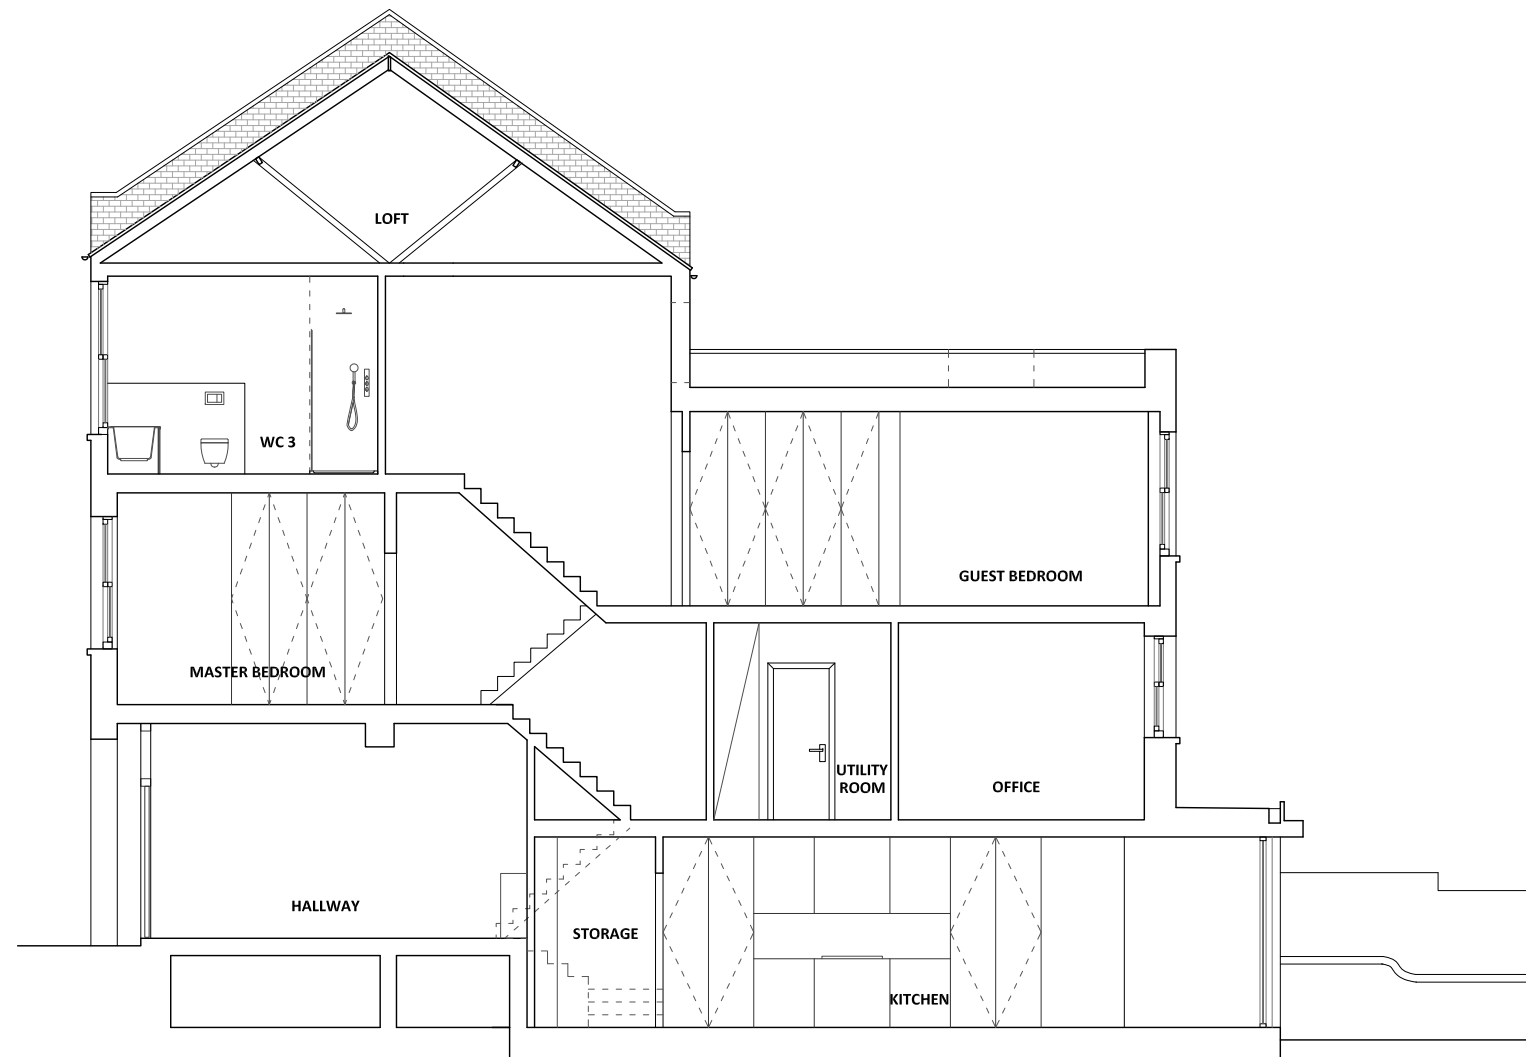

1 Section B-B
 P04 SCALE 1:100



2 Rear Elevation
 P04 SCALE 1:100

