


Rev	Description	Date
P01	Issued for Planning (Planning Amendments)	15/02/21

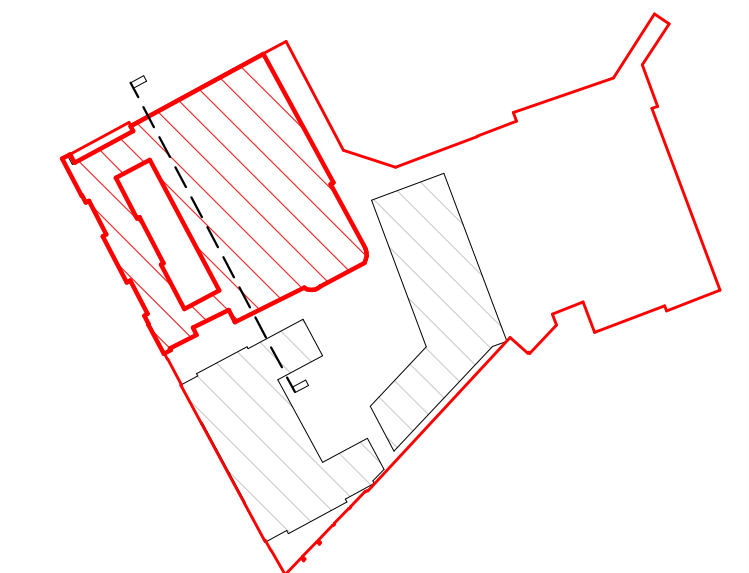

1 Site Plan: NTS

Plot 1 Level RF2  
55100

Plot 1 Level RF  
48600

Plot 1 Level 5  
44600

Plot 1 Level 4  
40100

Plot 1 Level 3  
35600

Plot 1 Level 2  
31275

Plot 1 Level 1  
26950

Plot 1 Interstitial Level  
23950

Plot 1 Level 0  
20600

Plot 1 Level B1  
15650

Interstitial Void  
11950

Plot 1 Level B2  
7950

0 1 2 3 5m

159 St John Street  
London EC1V 4QJ  
mail@hawkinsbrown.com  
hawkinsbrown.com

**Hawkins\Brown**

Project  
256 Gray's Inn Road  
London  
WC1X 8LD


Drawing  
Plot 1 Section BB - Proposed

Scale @ A0  
1 : 100  
Date  
February 2021

Drawn By  
Checked By

Job Number  
17056  
Status  
S2  
Purpose of Issue  
For Information

Drawing No.  
BEMP-HBA-P1-ZZ-DR-A-20-1301 P01  
Rev

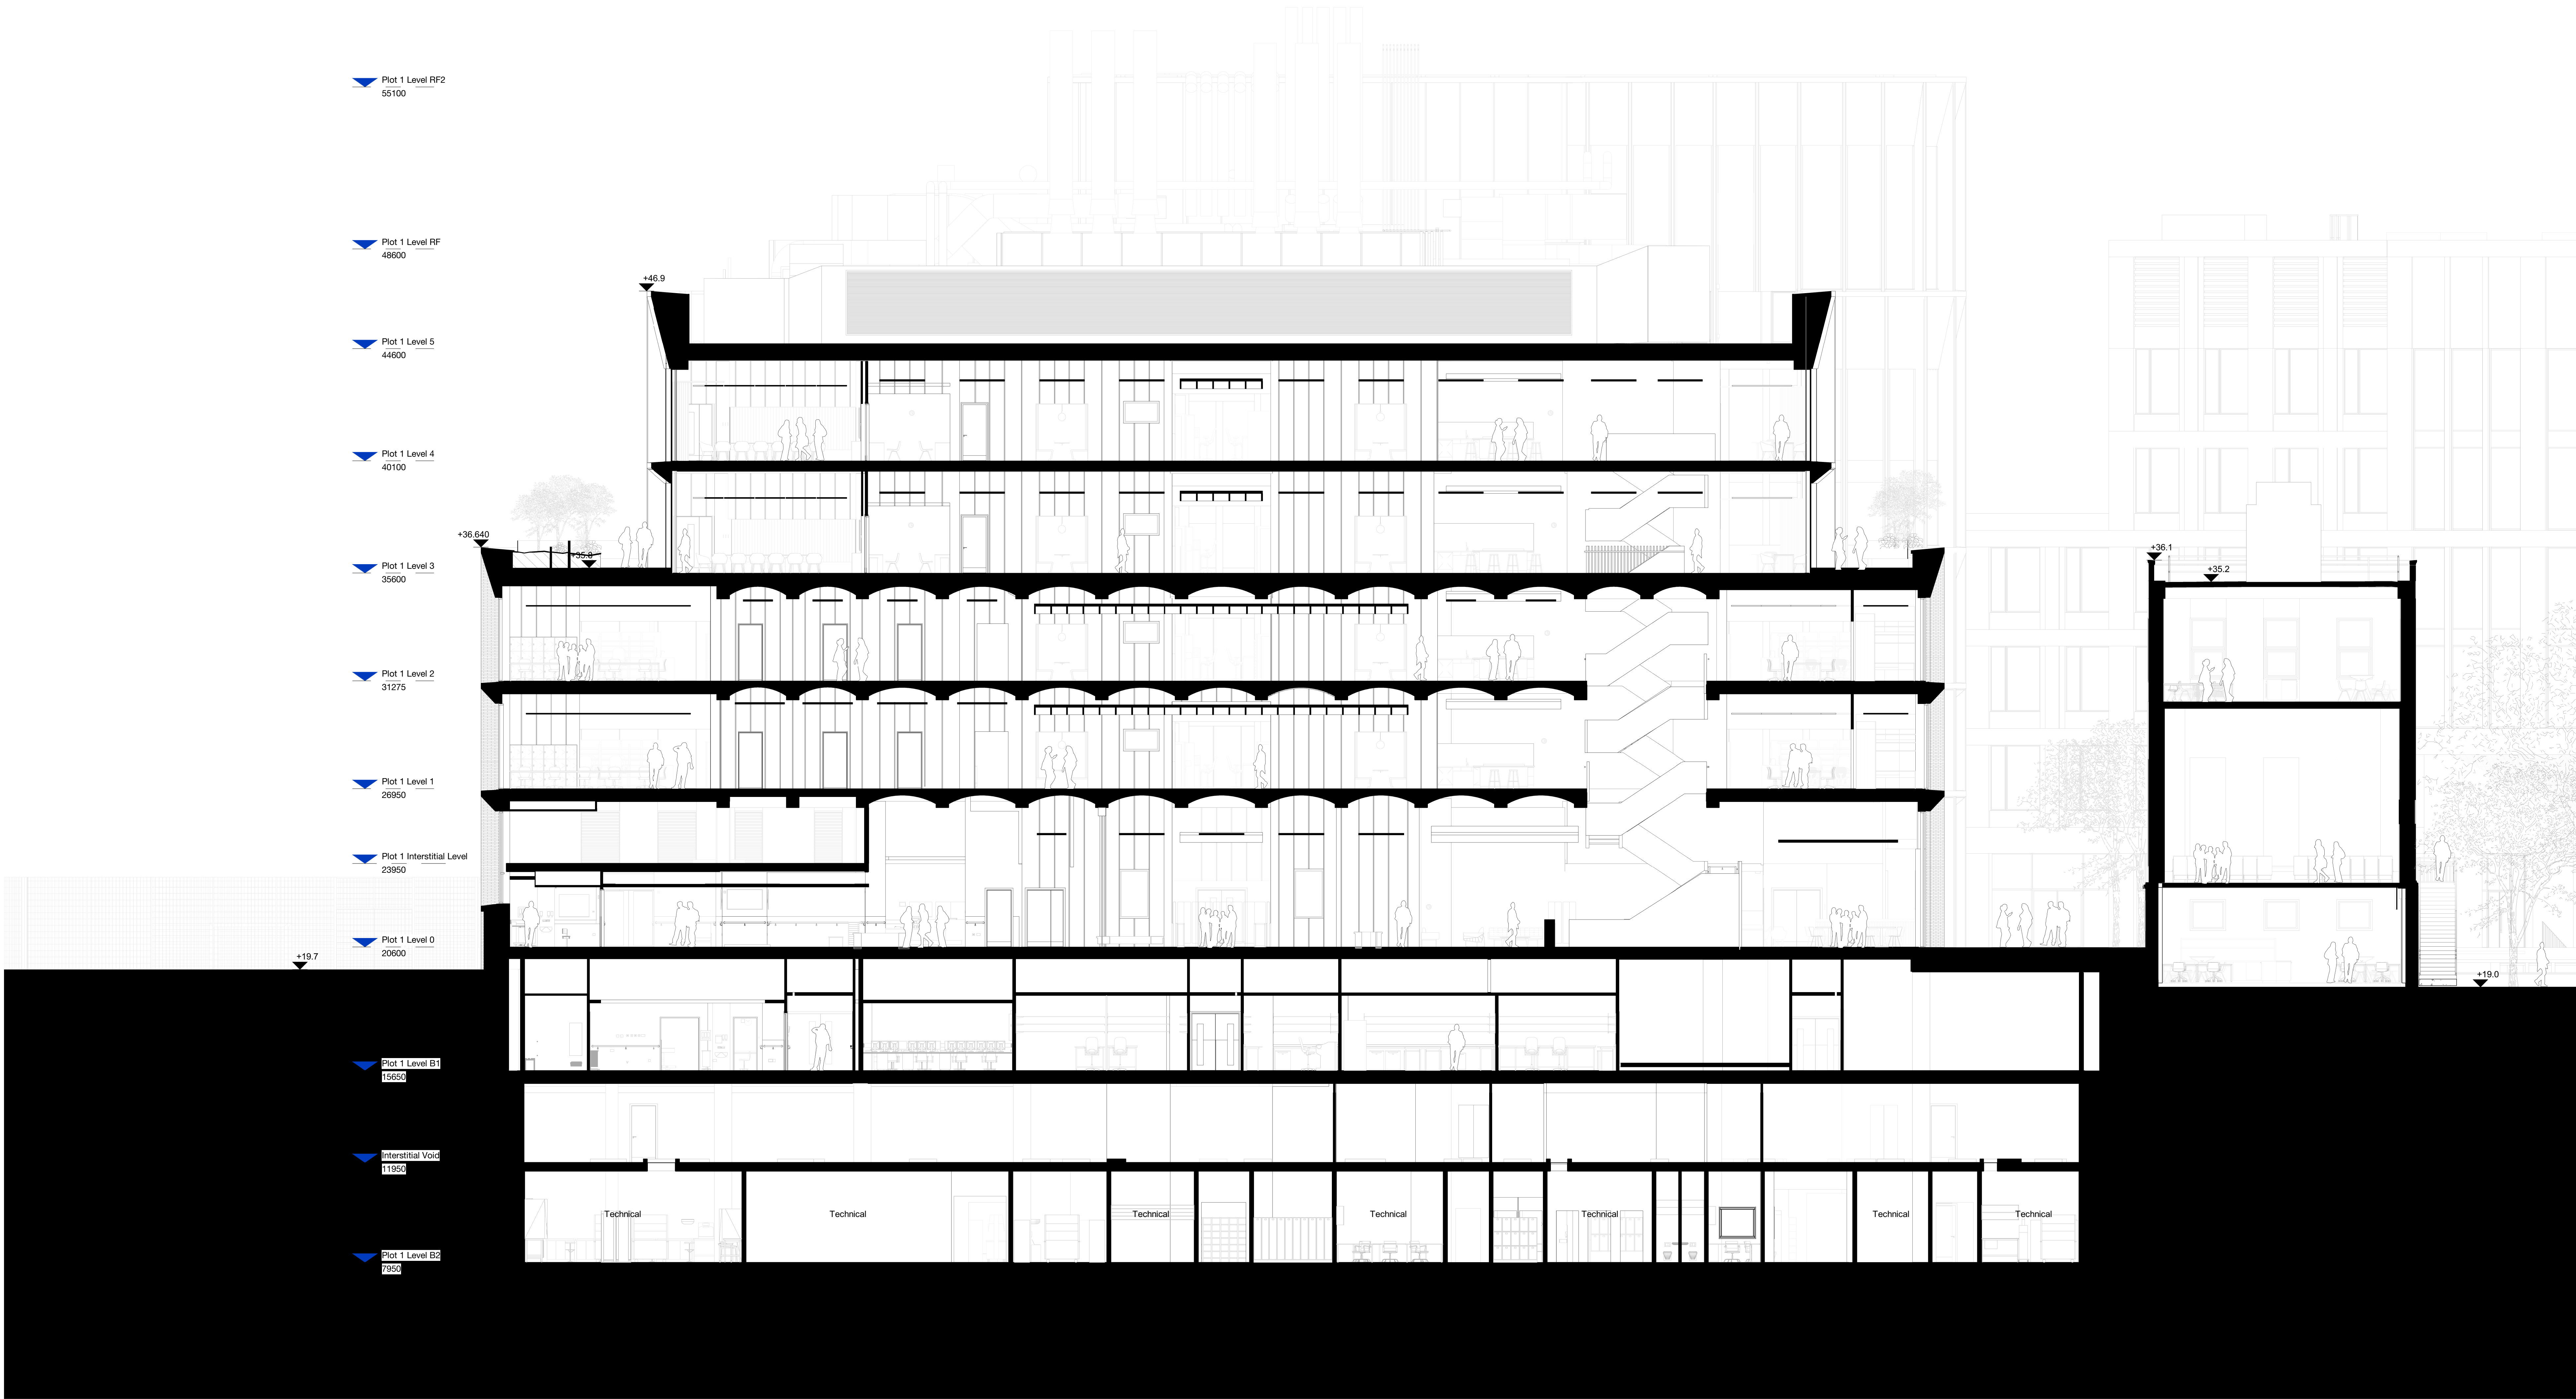

Calthorpe  
Community Garden

Plot 1

Plot 2

New  
Access  
Route