


Rev	Description	Date
P01	Issued for Planning (Planning Amendments)	19/02/21

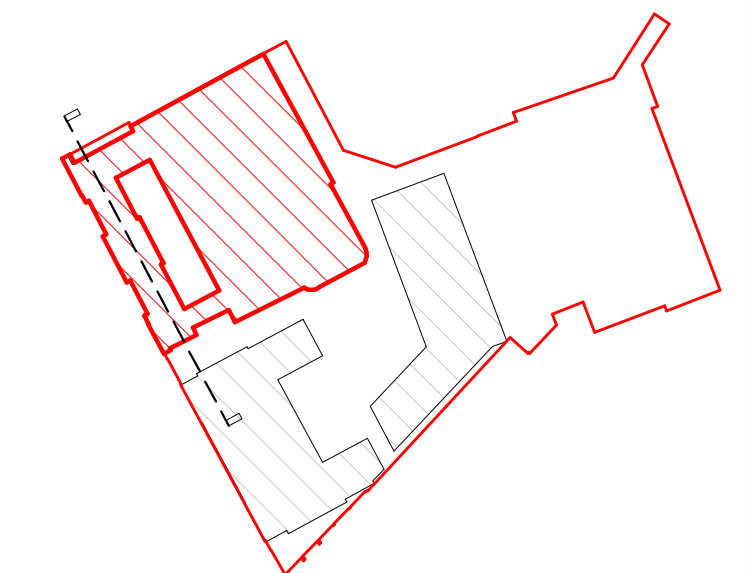

1 Site Plan: NTS

Plot 1 Level RF2  
55100

Plot 1 Level RF  
48600

Plot 1 Level 5  
44600

Plot 1 Level 4  
40100

Plot 1 Level 3  
35600

Plot 1 Level 2  
31275

Plot 1 Level 1  
26950

Plot 1 Interstitial Level  
23950

Plot 1 Level 0  
20600

Plot 1 Level B1  
15650

0 1 2 3 5m

199 St John Street  
London EC1V 4QJ  
mail@hawkinsbrown.com  
hawkinsbrown.com

**Hawkins\Brown**

Project  
256 Gray's Inn Road  
London  
WC1X 8LD

Drawing  
Plot 1 Section CC - Proposed

Scale @ A0  
1 : 100

Date  
February 2021

Drawn By

Checked By

Job Number  
17056


Status  
S2

Purpose of Issue  
For Information

Drawing No.

Rev

BEMP-HBA-P1-ZZ-DR-A-20-1302 P01

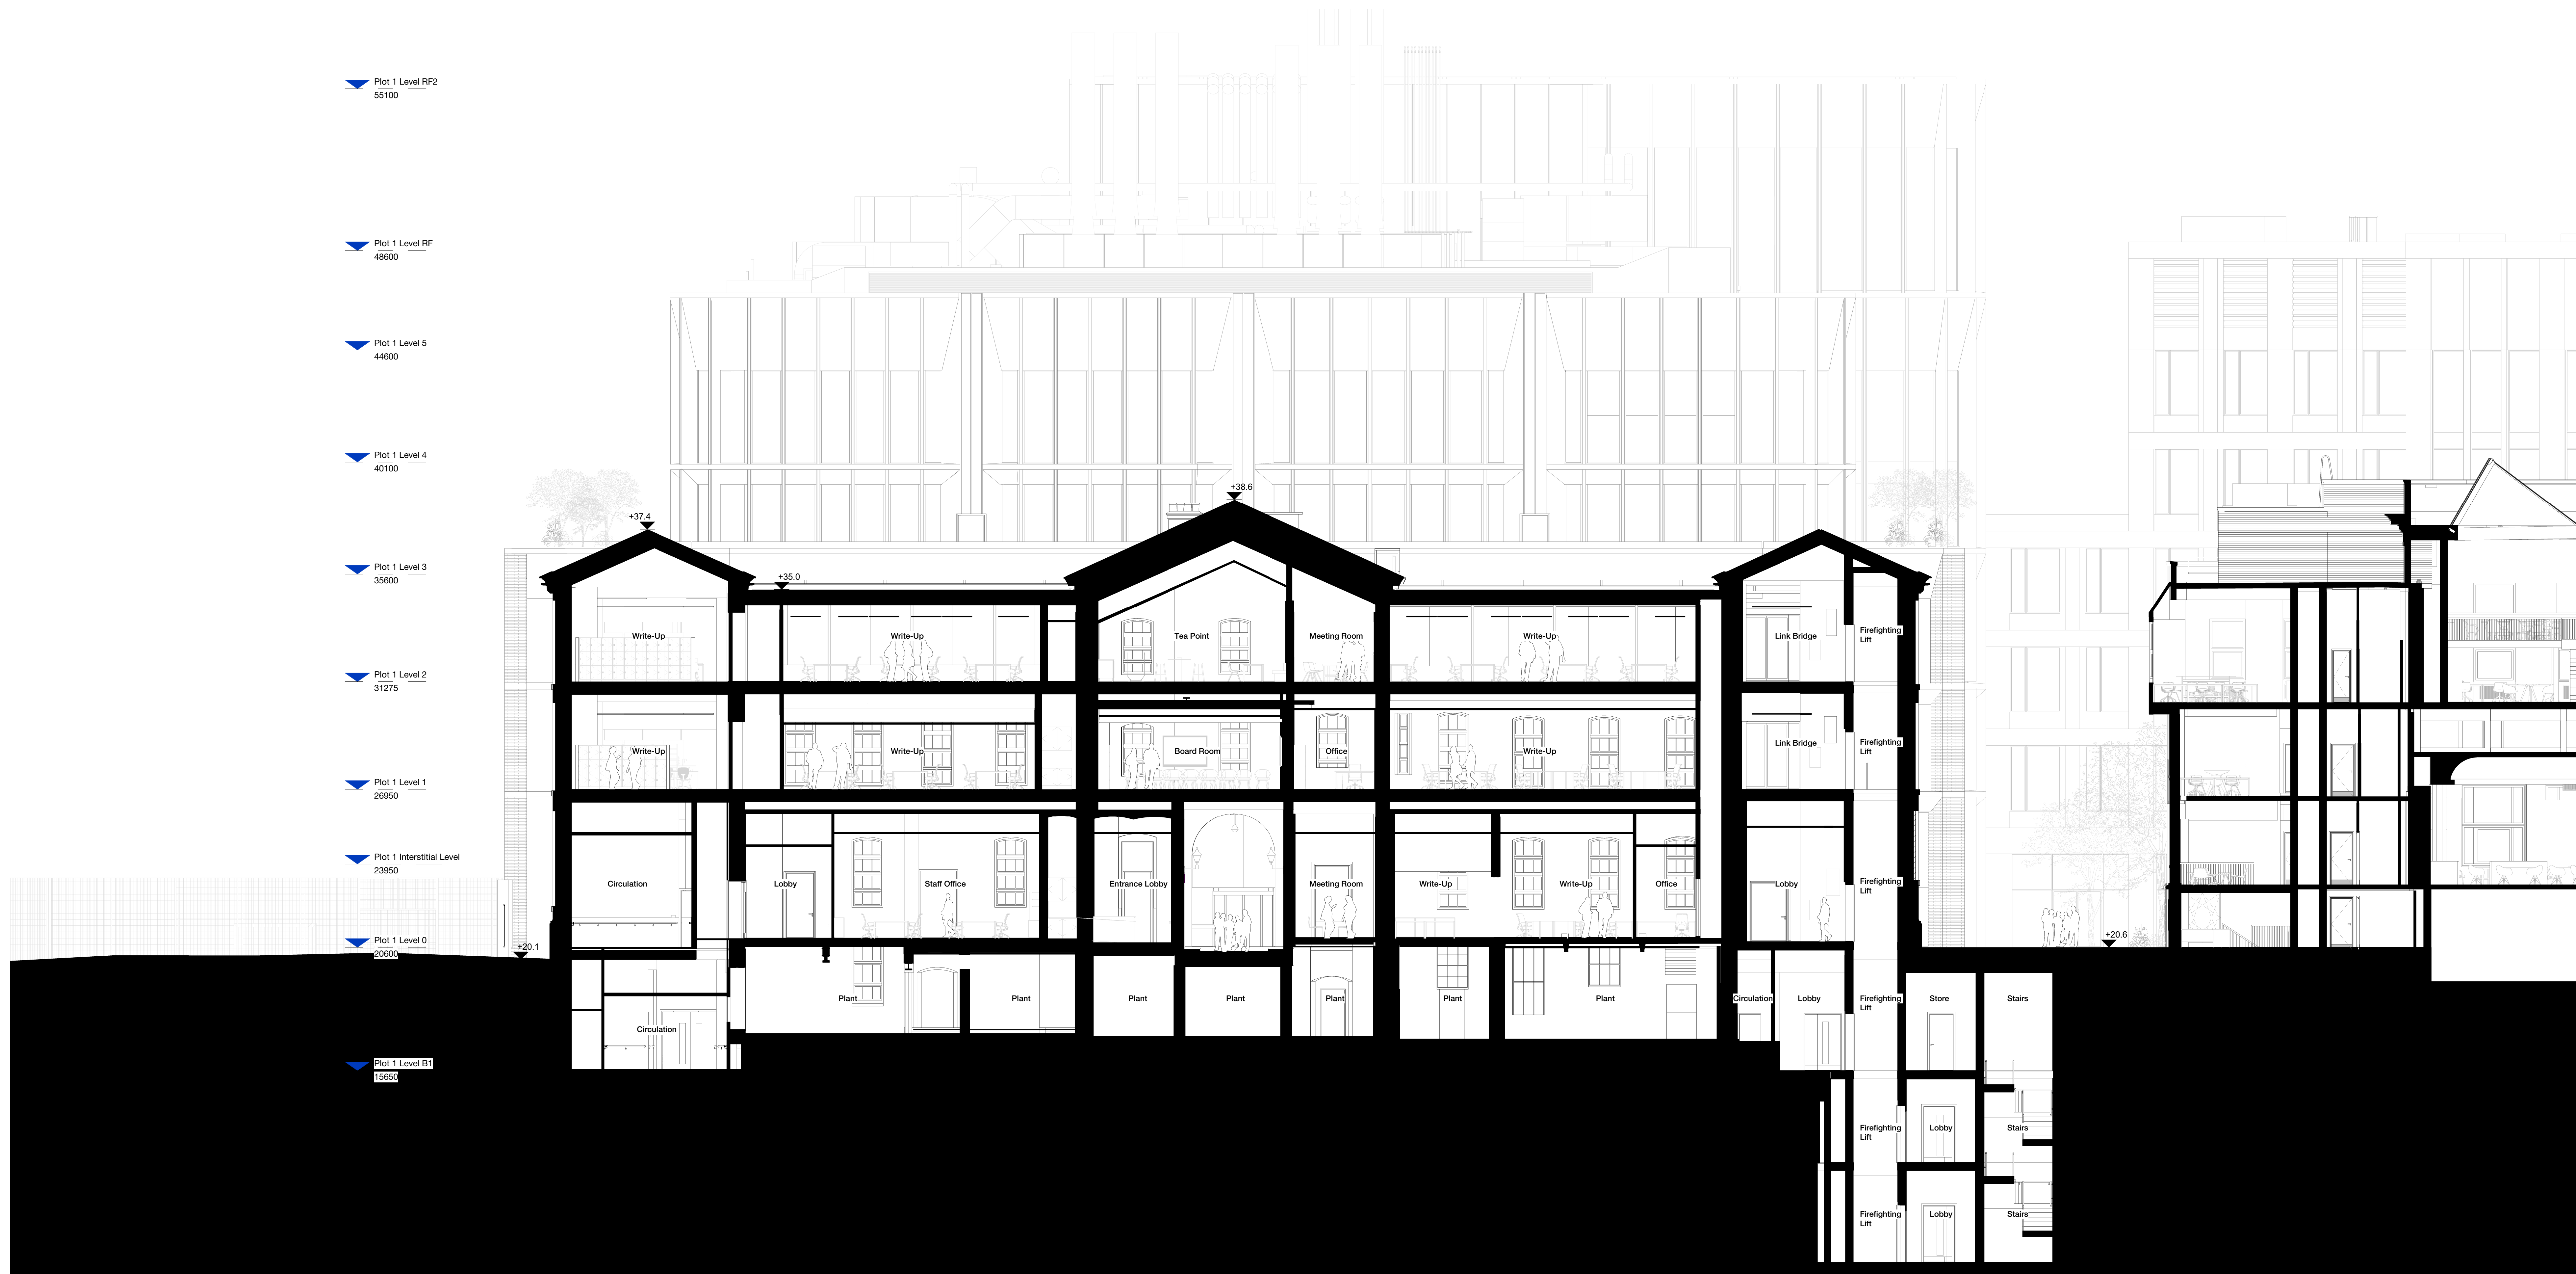

Calthorpe  
Community Garden

Plot 1

Plot 2

New  
Access  
Route