


Rev	Description	Date
P01	Issued for Planning (Planning Amendments)	19/02/21

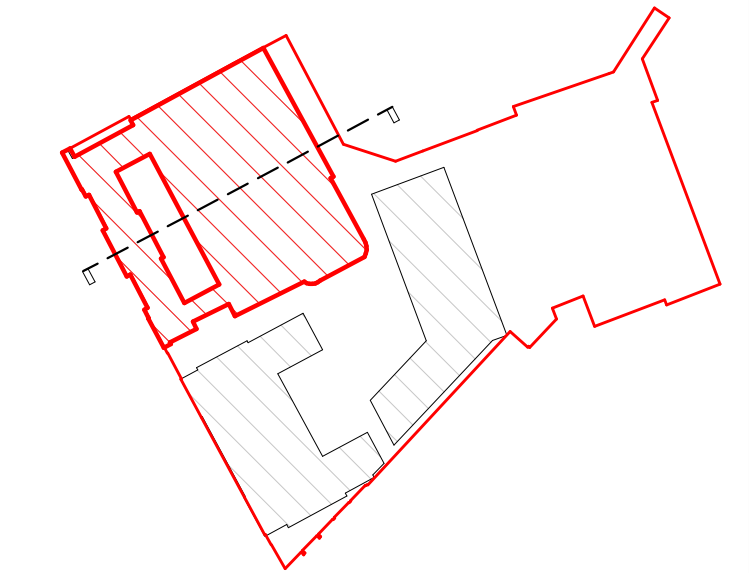

1 Site Plan: NTS

0 1 2 3 5m

199 St John Street
London EC1V 4QJ
mail@hawkinsbrown.com
hawkinsbrown.com

Hawkins\Brown

Project
256 Gray's Inn Road
London
WC1X 8LD


Drawing
Plot 1 Section DD - Proposed

Scale @ A0
1 : 100
Date
February 2021

Drawn By
Checked By

Job Number
17056
Status
S2
Purpose of Issue
For Information

Drawing No.
BEMP-HBA-P1-ZZ-DR-A-20-1303
Rev
P01

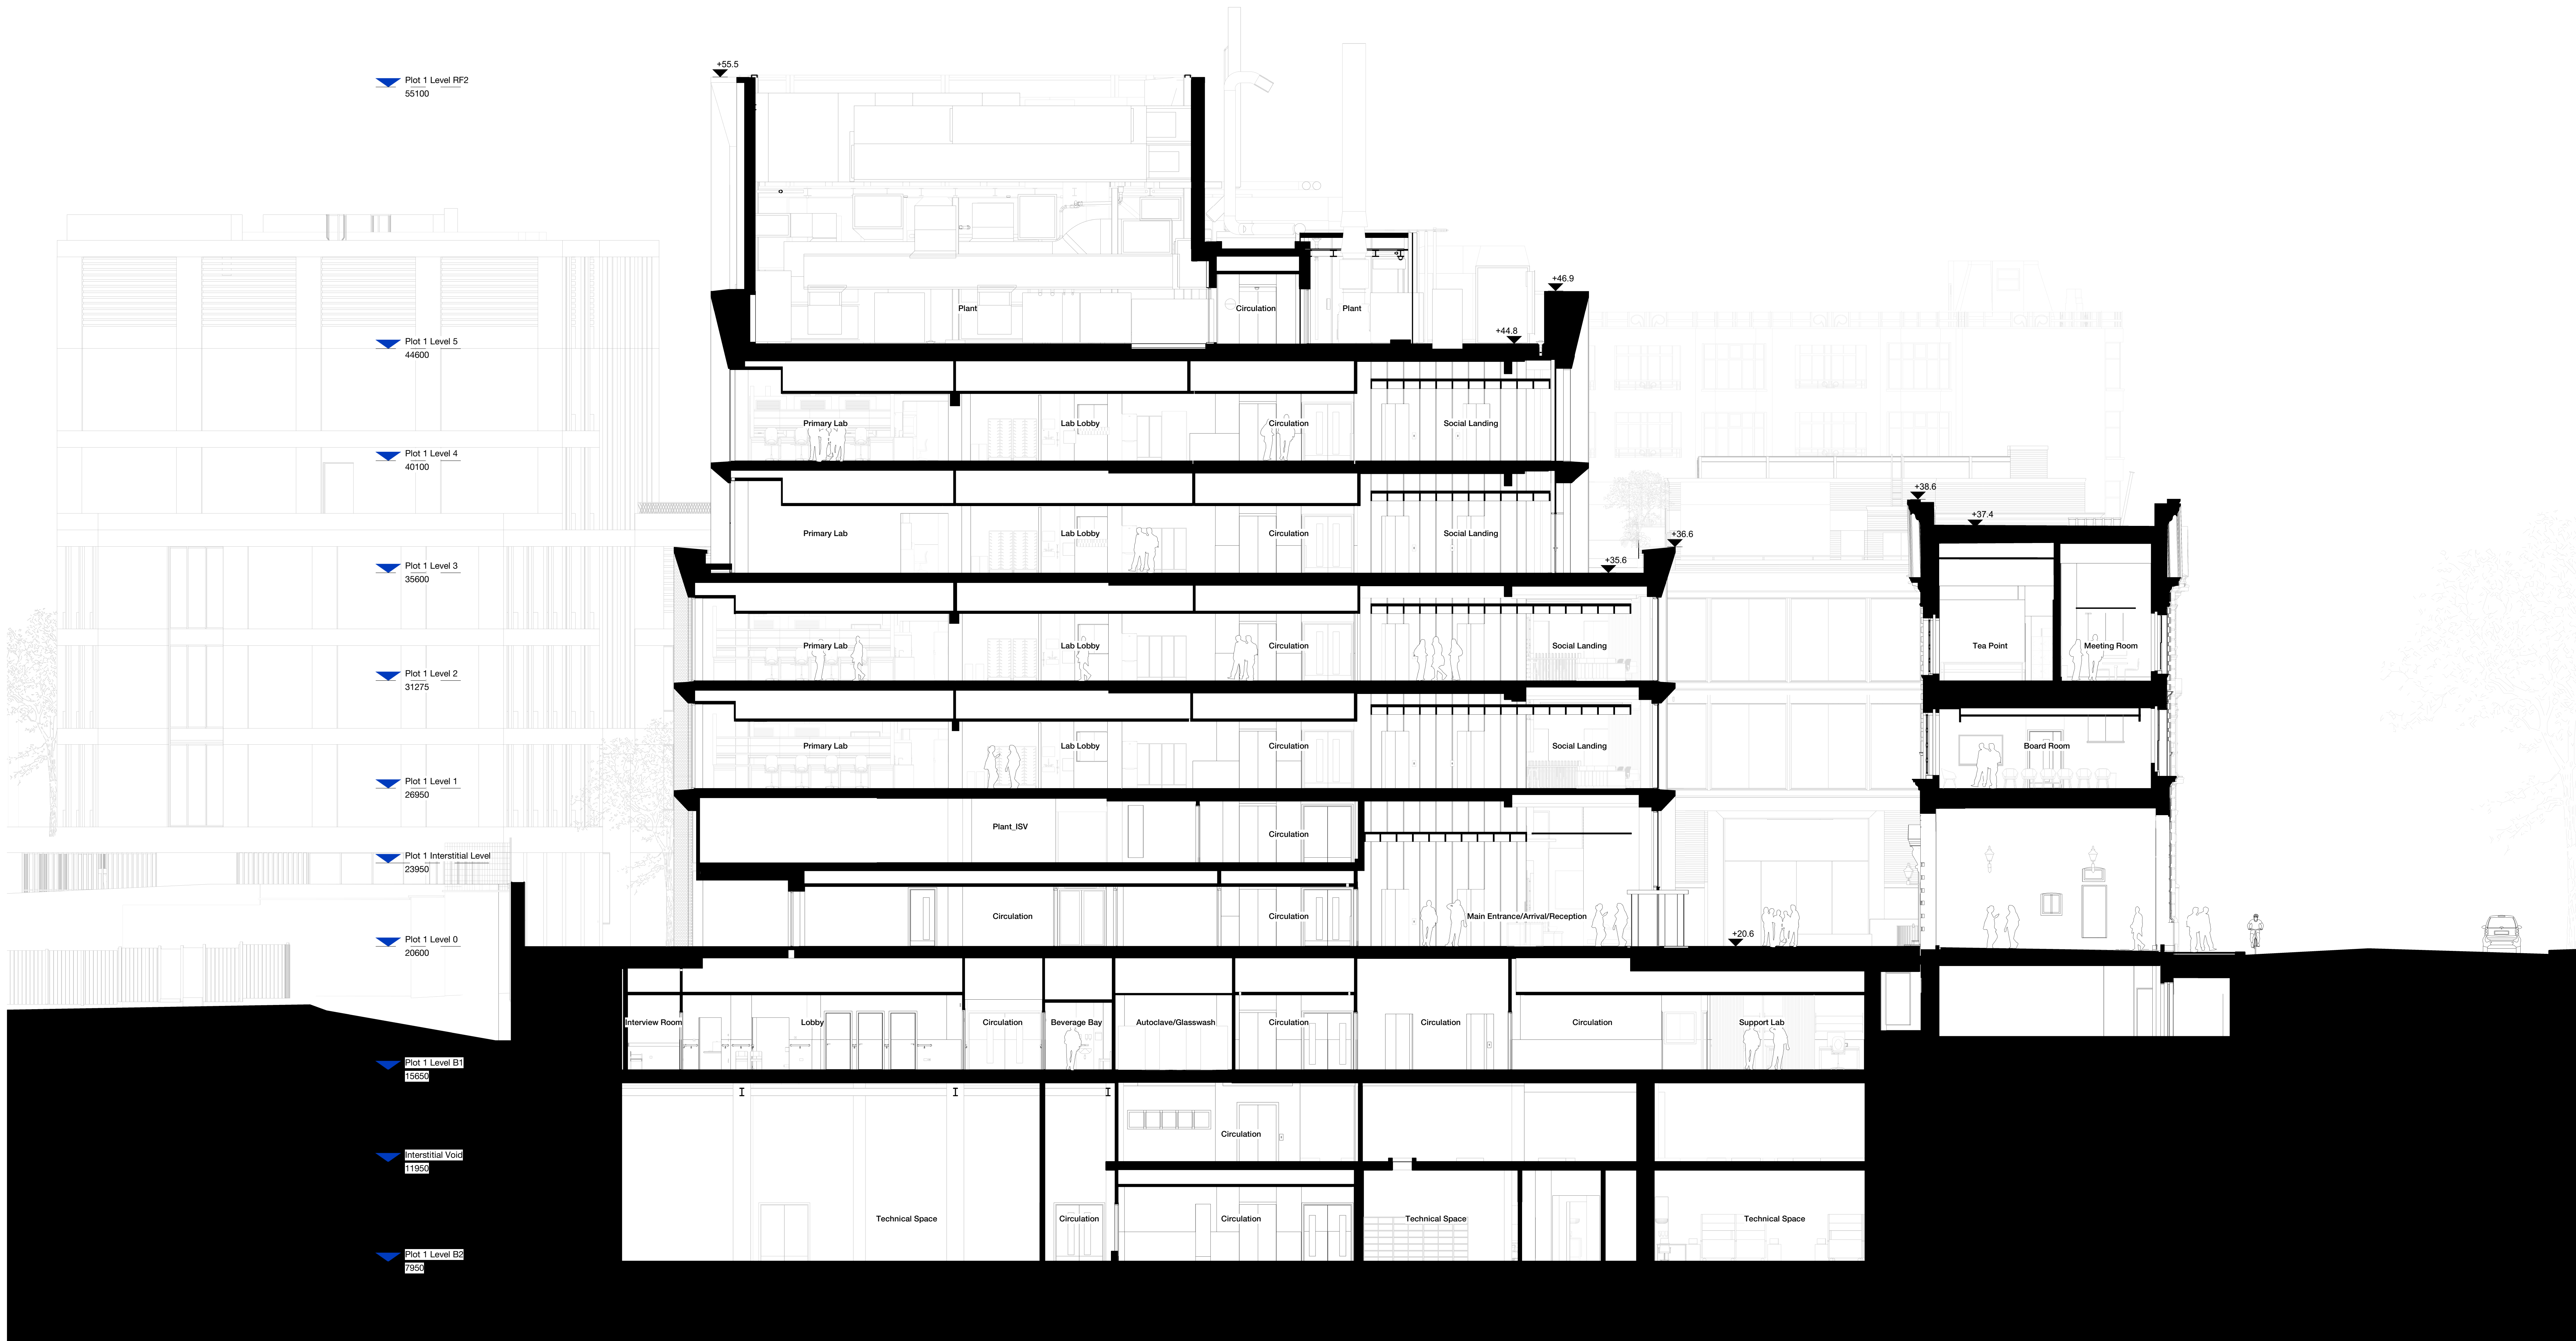

New Calthrope Estate

Plot 1

Gray's Inn Road