



Rev	Description	Date
P01	Issued for Planning (Planning Amendments)	19/02/21

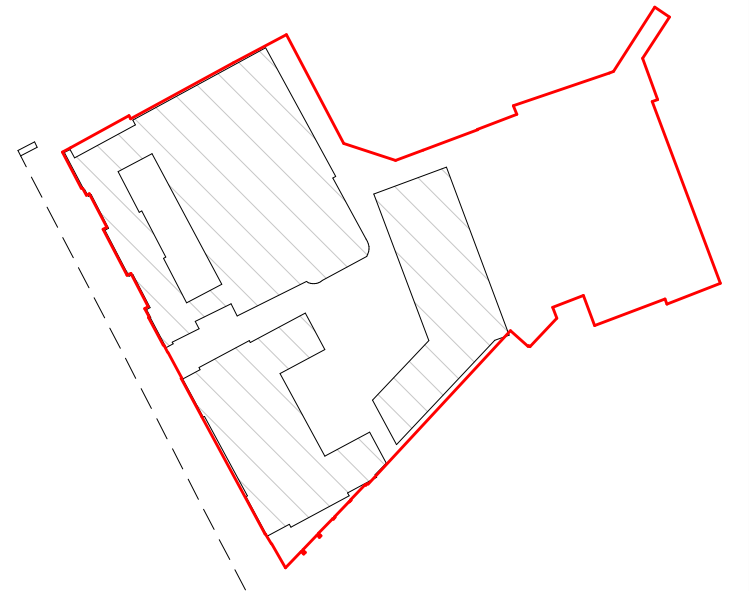

Site Plan: NTS

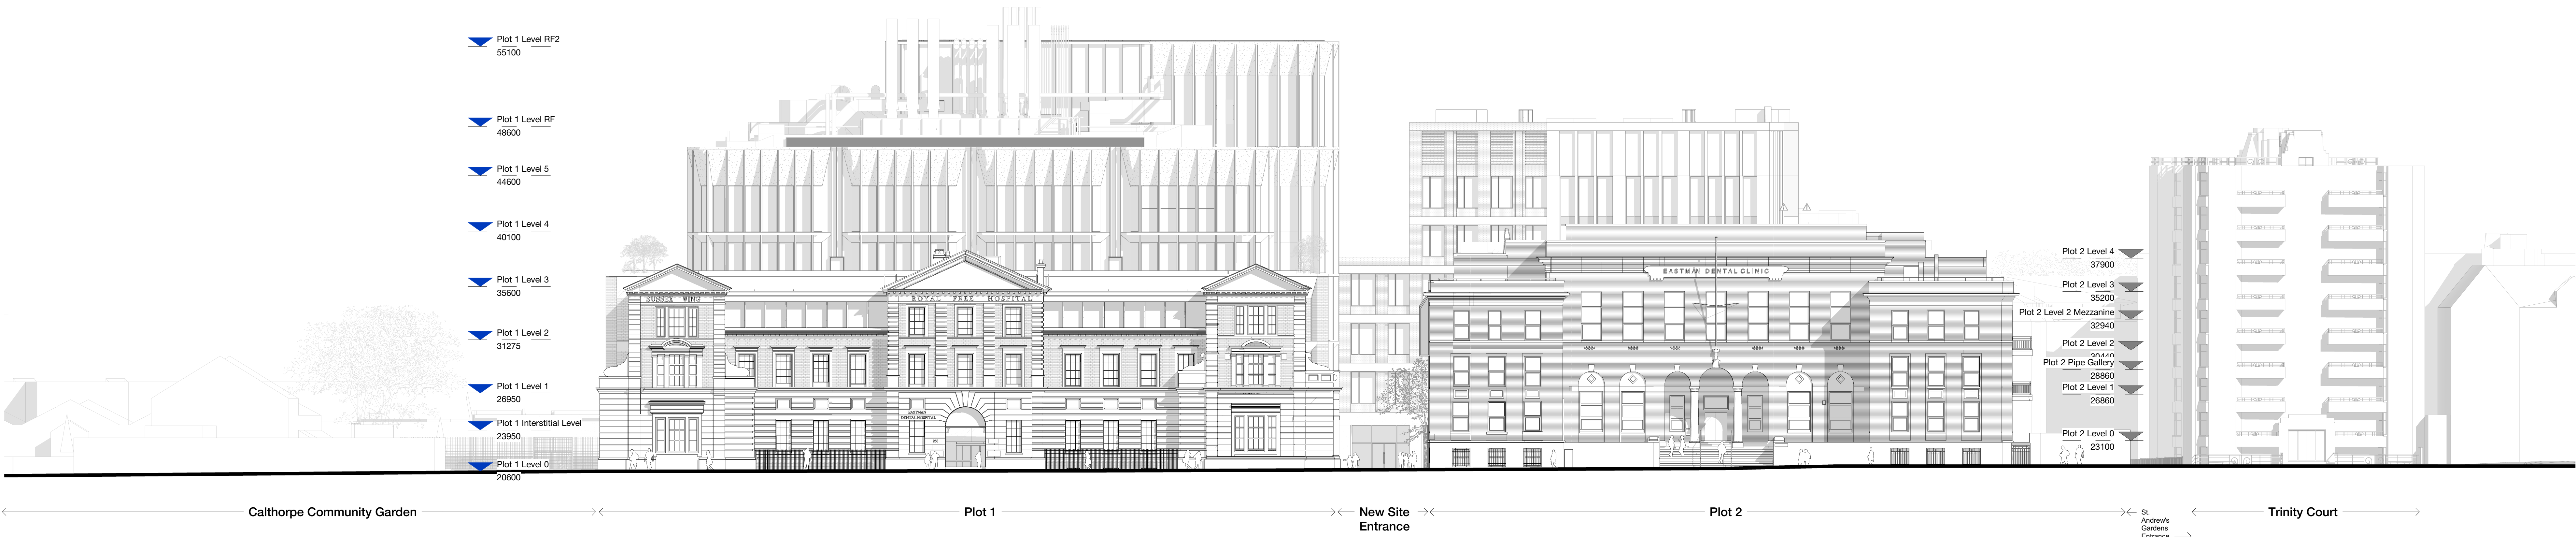

0 2 4 6 8 10m

159 St John Street
London EC1V 4QJ
mail@hawkinsbrown.com
hawkinsbrown.com

Hawkins\Brown

Project
256 Gray's Inn Road
London
WC1X 8LD

Drawing
Site West Elevation - Proposed

Scale @ A0
1 : 200

Date
February 2021

Drawn By

Checked By

Job Number
17056

Status
S2

Purpose of Issue
For Information

Drawing No.

Rev

BEMP-HBA-SW-ZZ-DR-A-20-1200 P01