


NOTES

Copyright: All rights reserved.  
This drawing must not be reproduced without permission.  
This drawing must not be scaled. Dimensions are in millimetres unless specified.

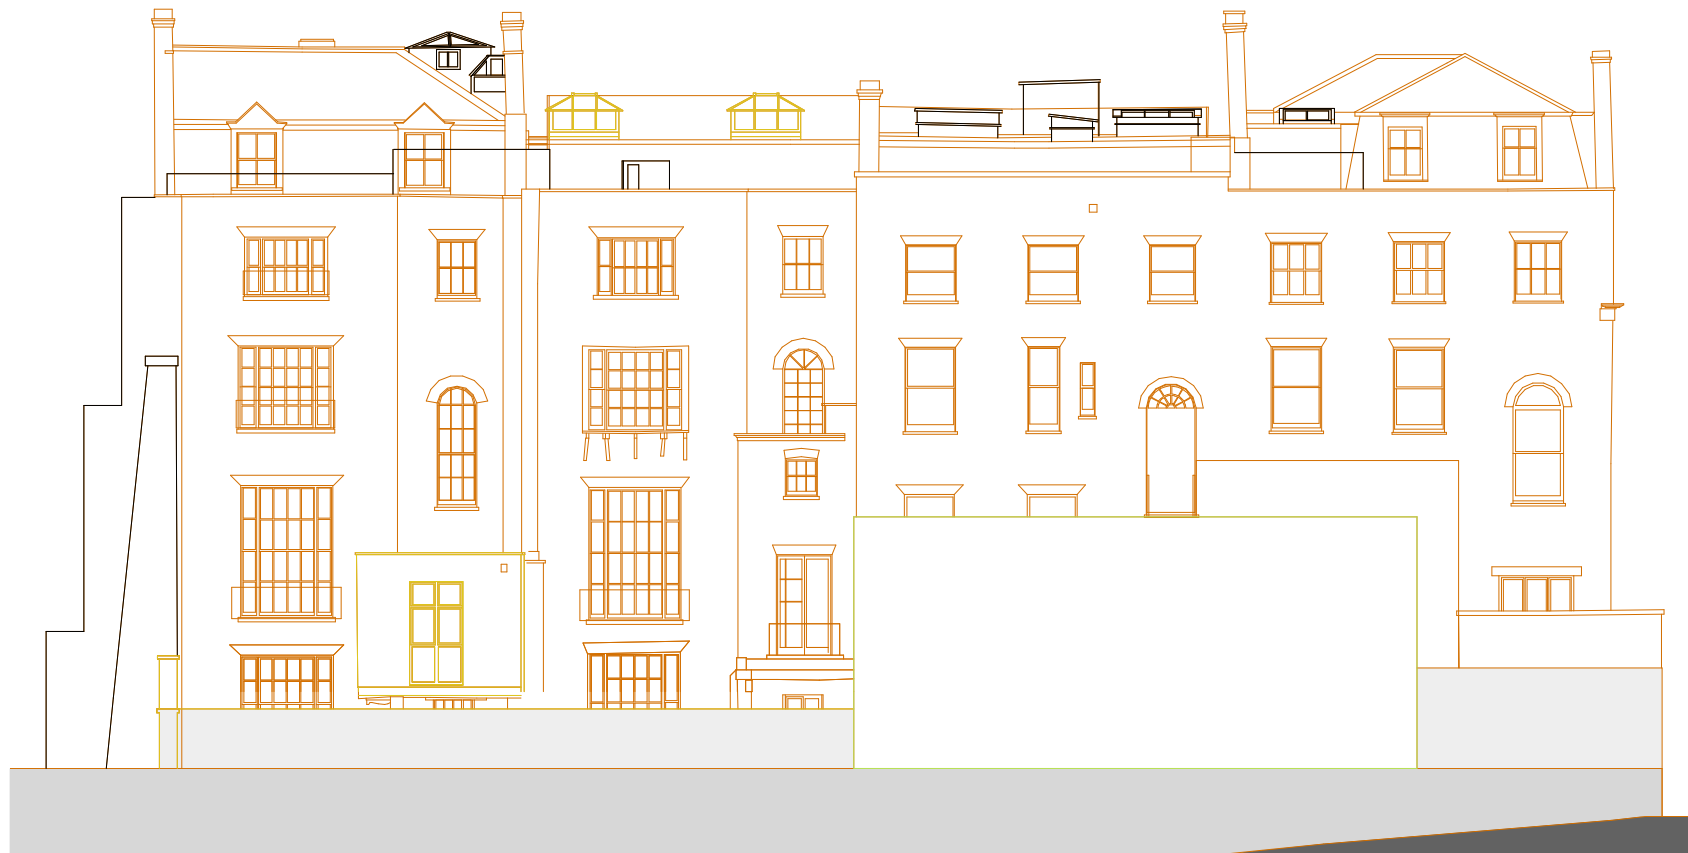

2 | Southeast Elevation



1 | Northwest Elevation



3 | Southwest Elevation

Key to Heritage Significance:

- Very High
- High
- Medium
- Low
- Neutral or Negative

REV	DATE	REVISION NOTE	BY	CHECK

elliswilliams  
ARCHITECTS

Wellfield Chester Road Preston Brook WAT 3BA  
T: +44 1928 752 200 E: info@ewa.co.uk

EJM No. 20-24 Russell Square  
Elevations\_Significance  
2676\_ 10540  
STATUS |  
DRAWN BY | Author  
DATE | 03/22/21  
2676- EWA- A- 10540

REV P0

SCALE | As indicated