



NOTES

Copyright: All rights reserved.
This drawing must not be reproduced without permission.
This drawing must not be scaled. Dimensions are in millimetres unless specified.

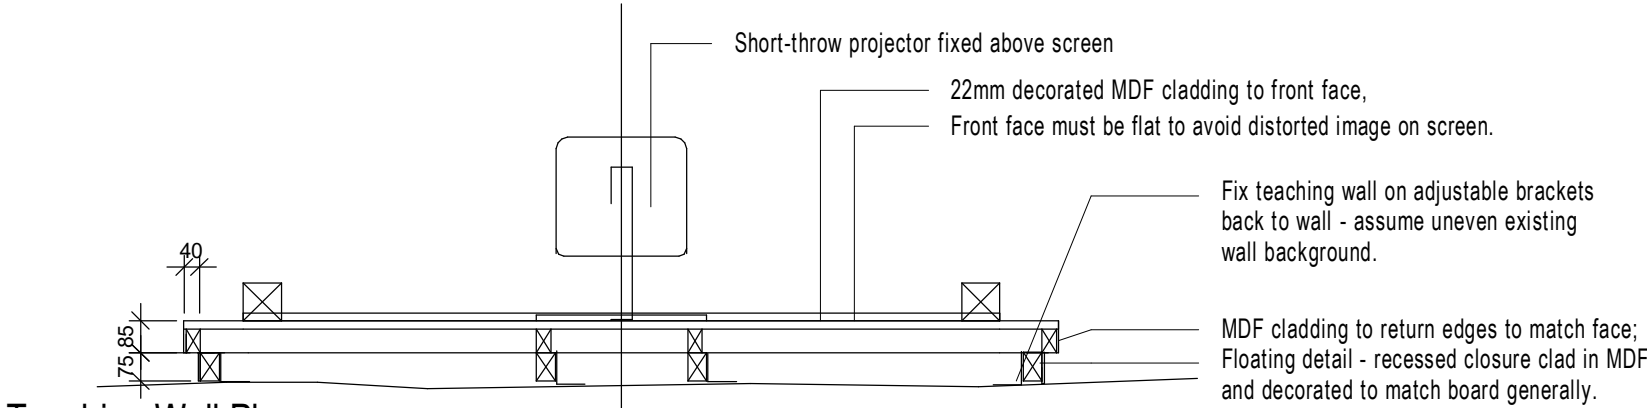


Teaching Wall Plan

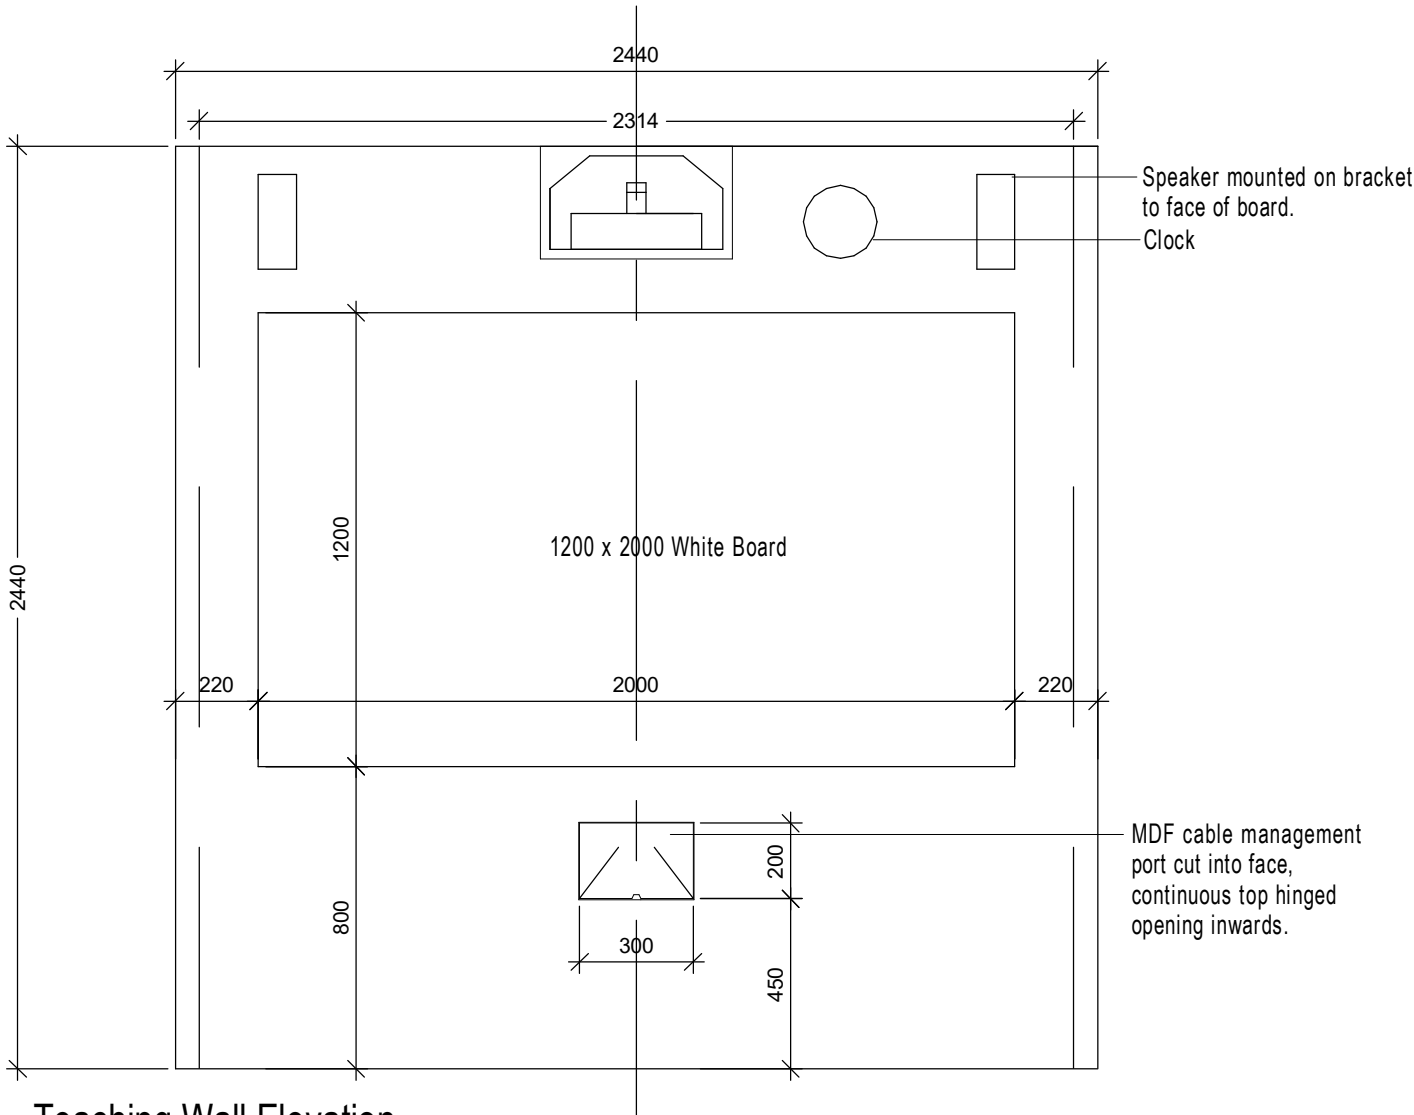


Teaching Wall Elevation

- 75 x 50mm timber frame fixed to walls (avoiding skirting and architrave. TBC on Site) supporting 22mm MDF on 63 x 38 mm frame and educational wall features.

Note: Teaching walls similar, refer to plans for locations.

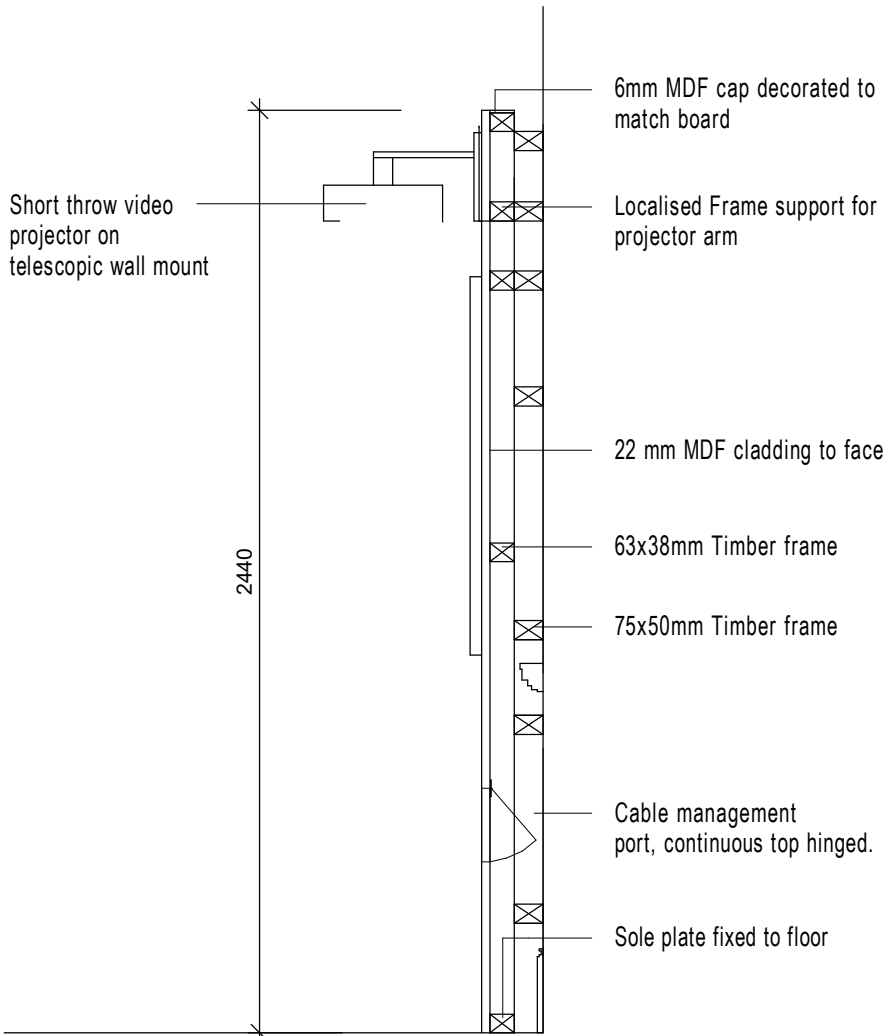


Teaching Wall Section

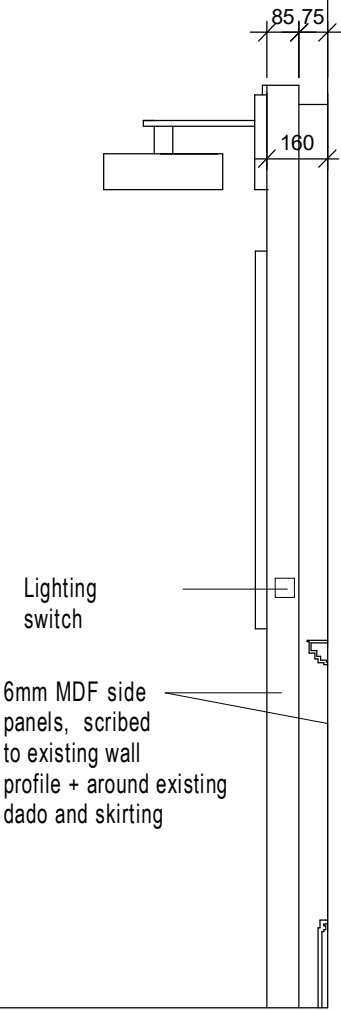

Teaching Wall Side Elevation

P1	19.04.21	Planning		
REV	DATE	REVISION NOTE	BY	CHECK

 

VISUAL SCALE 1:20 @ A3



Wellfield Chester Road Preston Brook WA7 3BA
T: +44 1928 752 200 E:info@ewa.co.uk

EJM No. 20-24 Russell Square

Typical Teaching Wall Details

2676_ 27241

STATUS | PLANNING

DRAWN BY | Author

2676- EWA- ZZ- ZZ- DE- A- 27241

SCALE | 1 : 20

DATE | 04/12/21

P1

REV