



0m 1m 2m 3m 4m 5m 6m 7m 8m 9m 10m

Scale 1:100

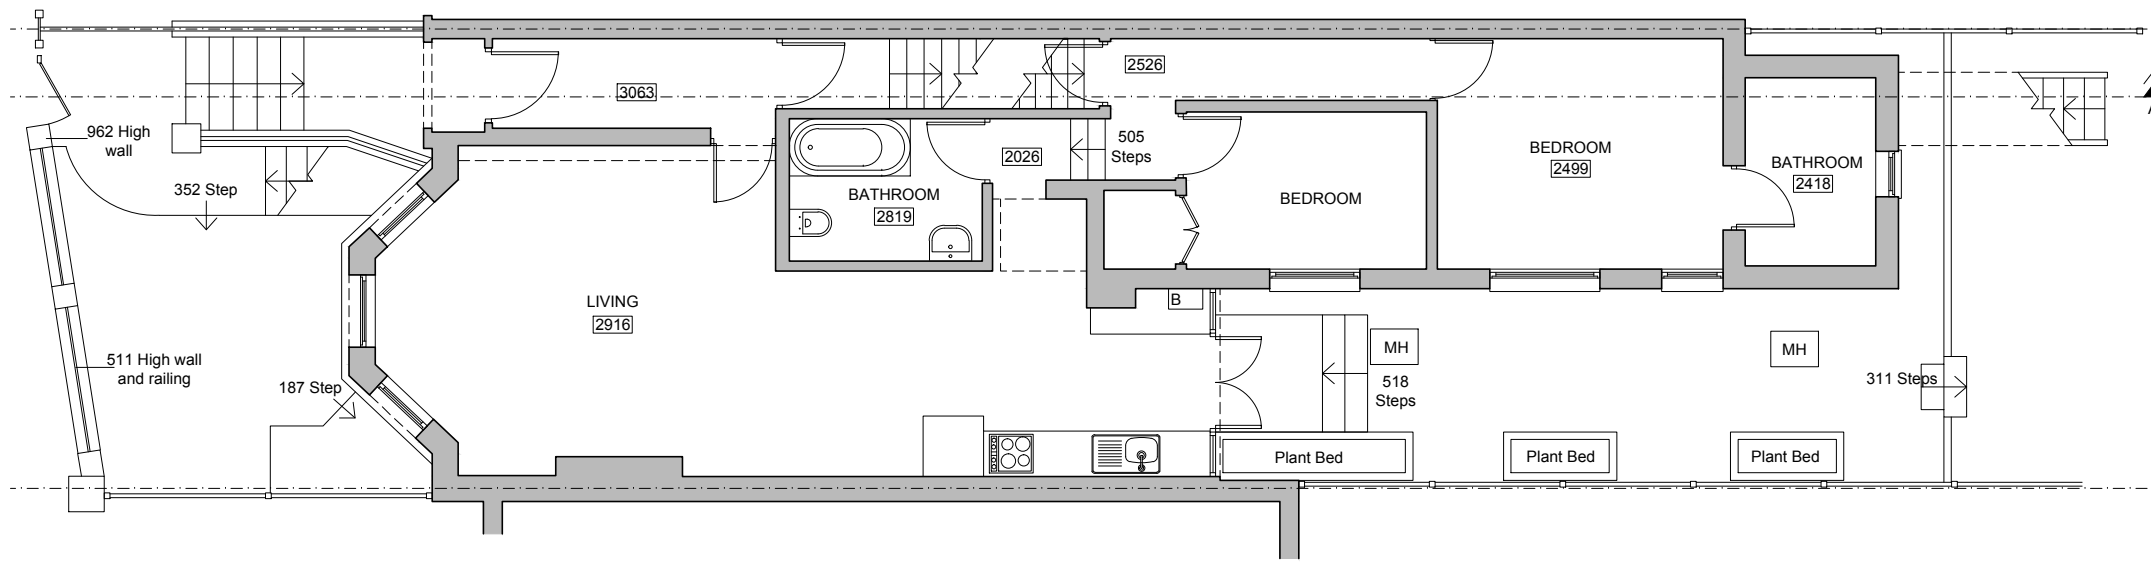

1 / Ground Floor Plan

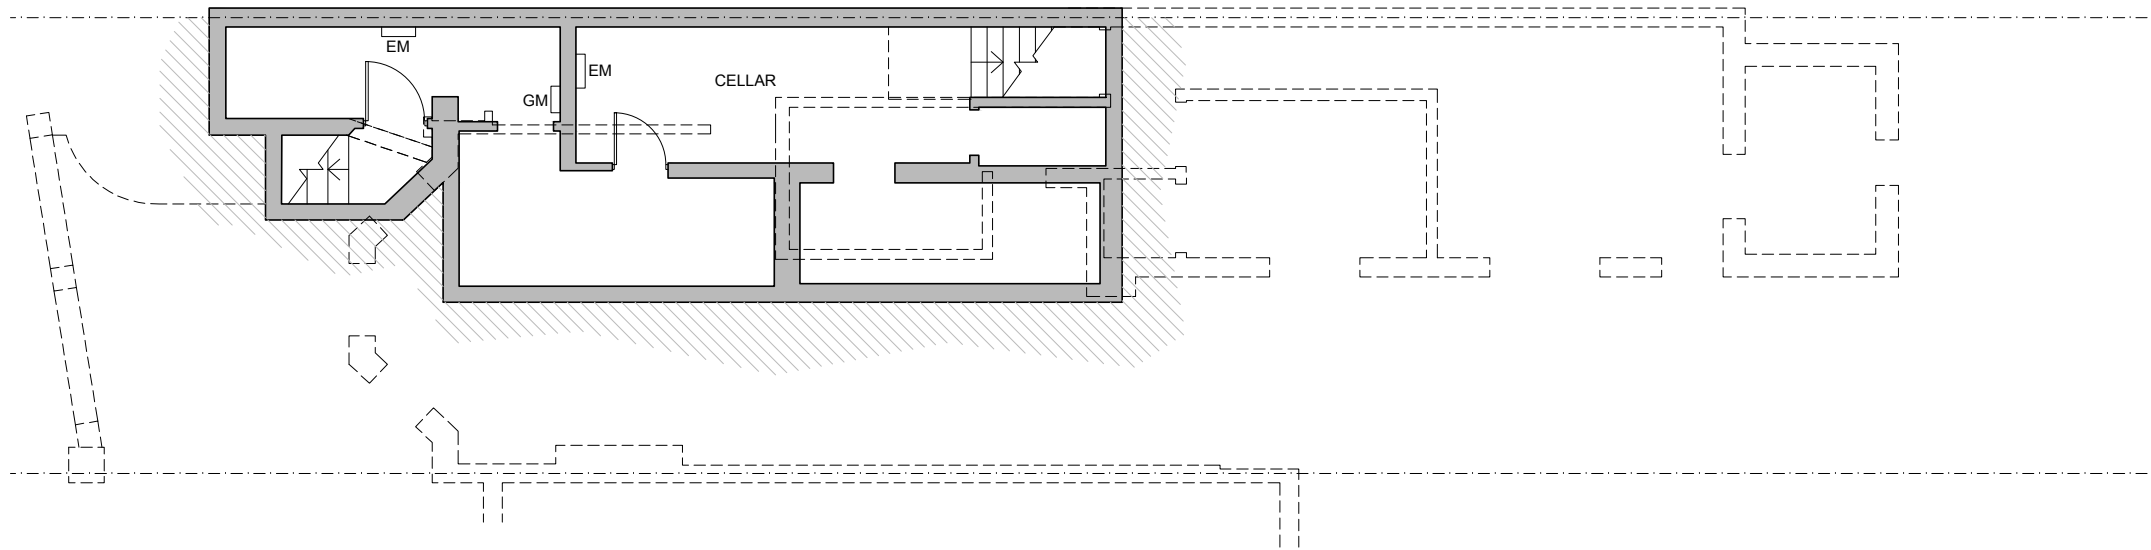

2 / Basement Plan

Job Title:
Basement Extension

Drawing Title:
Existing Floor Plans

Revision Notes:

CLIENT : Mr Richard Banks
SITE: 15 Lyncroft Gardens, London NW6 1LB



Advantage Basement & Cellar Company Ltd
95 East Hill
Wandsworth
SW18 2QD
Tel: 020 8871 3055
E-mail: info@advantagebasements.co.uk

Scale: 1:100 @ A3

Date: 04/09/2019

Drawn By: SS

Checked By: CG

PROJECT
1492

Drawing No
02

Rev
-