



EXISTING SITE PLAN  
(1:200 @ A1)

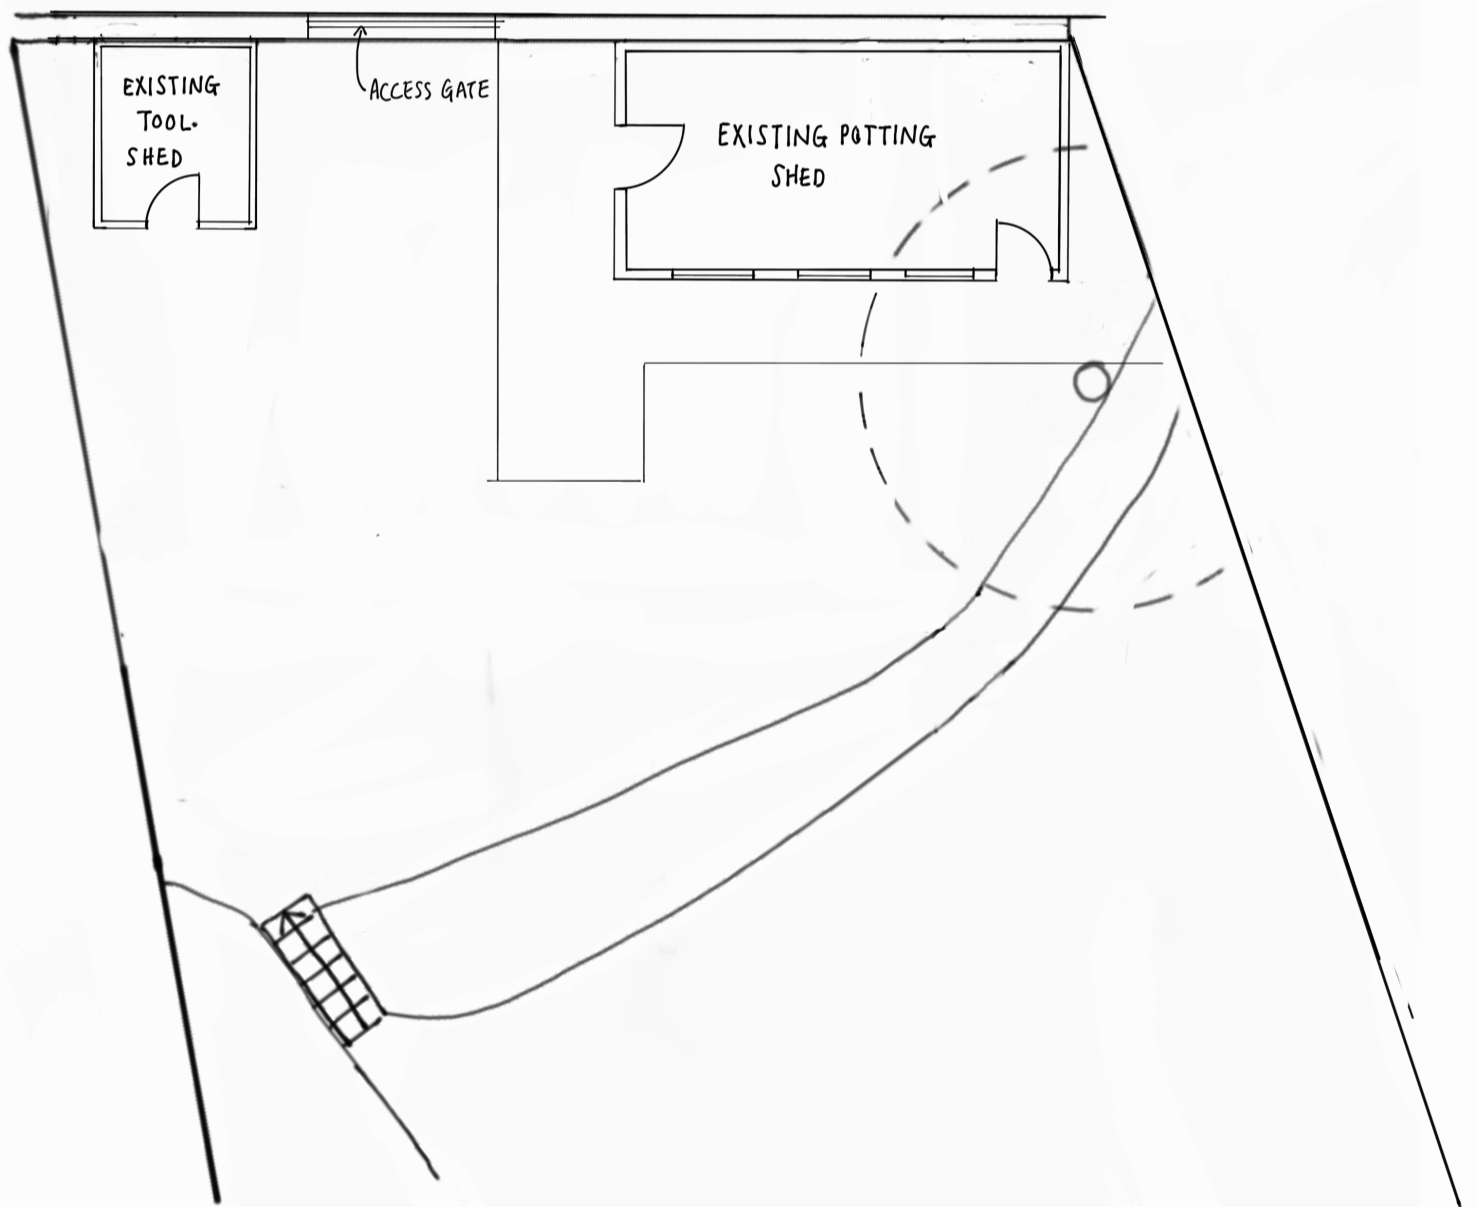

EXISTING BLOCK PLAN  
(1:1250 @ A1)


CHAN + EAYRS 111 Frognaal, Hampstead NW3 6XR		
Zoe Chan Eayrs and Merlin Eayrs		
Project : 111 Frognaal / DRAWING STUDIO		
TITLE : EXISTING SITE + BLOCK PLAN		
Date 4/5/20	Scale 1:200 @A1	Drawing No. E-01 Rev.01

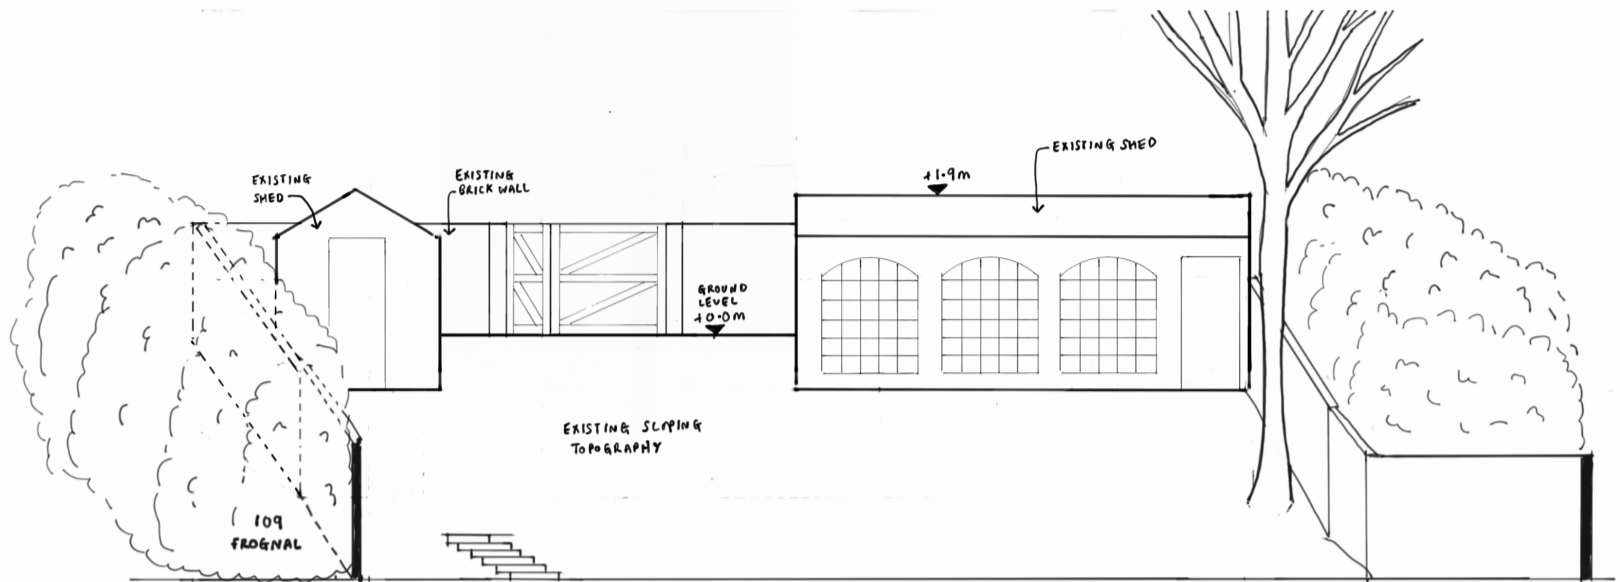

Chan & Eays  
 EXISTING GARDEN SHEDS  
 PLAN + ELEVATION

Drawing Number: E-02  
 1:100 @ A3



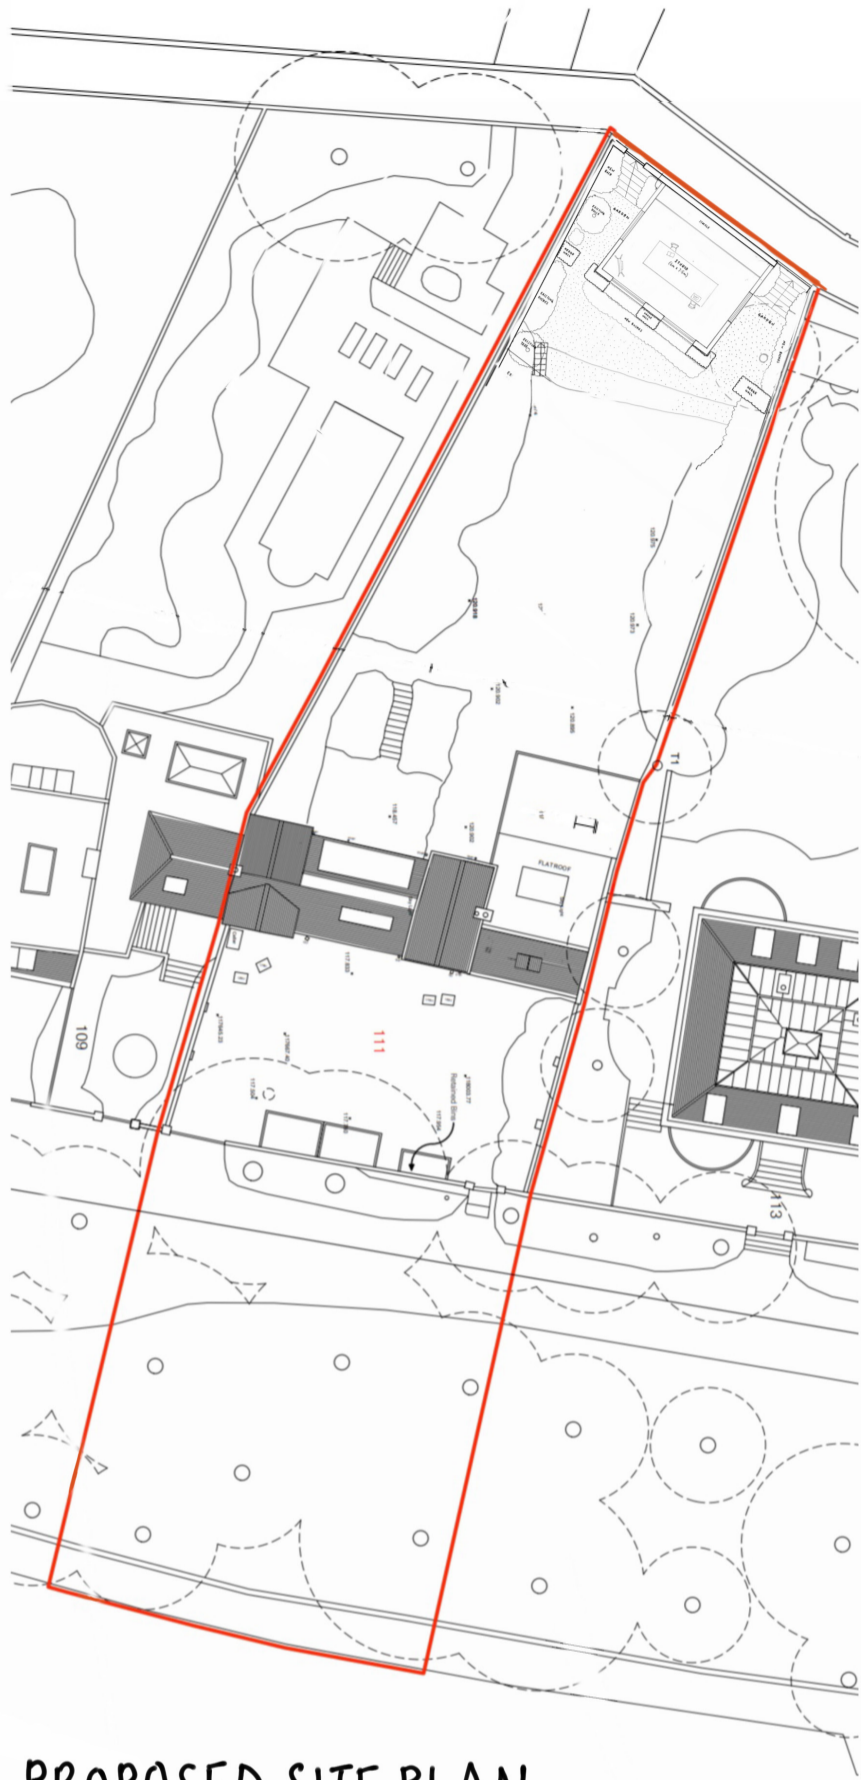

**PROPOSED SITE PLAN**  
(1.200 @ A1)



**PROPOSED BLOCK PLAN**  
(1.1250 @ A1)


CHAN + EAYRS 111 Frognal, Hampstead NW3 6XR		
Zoe Chan Eayrs and Merlin Eayrs		
Project : 111 Frognal /DRAWING STUDIO		
TITLE : <b>PROPOSED BLOCK PLAN AND SITE PLAN</b>		
Date 18/5/20	Scale 1:200 @A1	Drawing No. P-01 Rev. 2




REFERENCE 1



REFERENCE 2

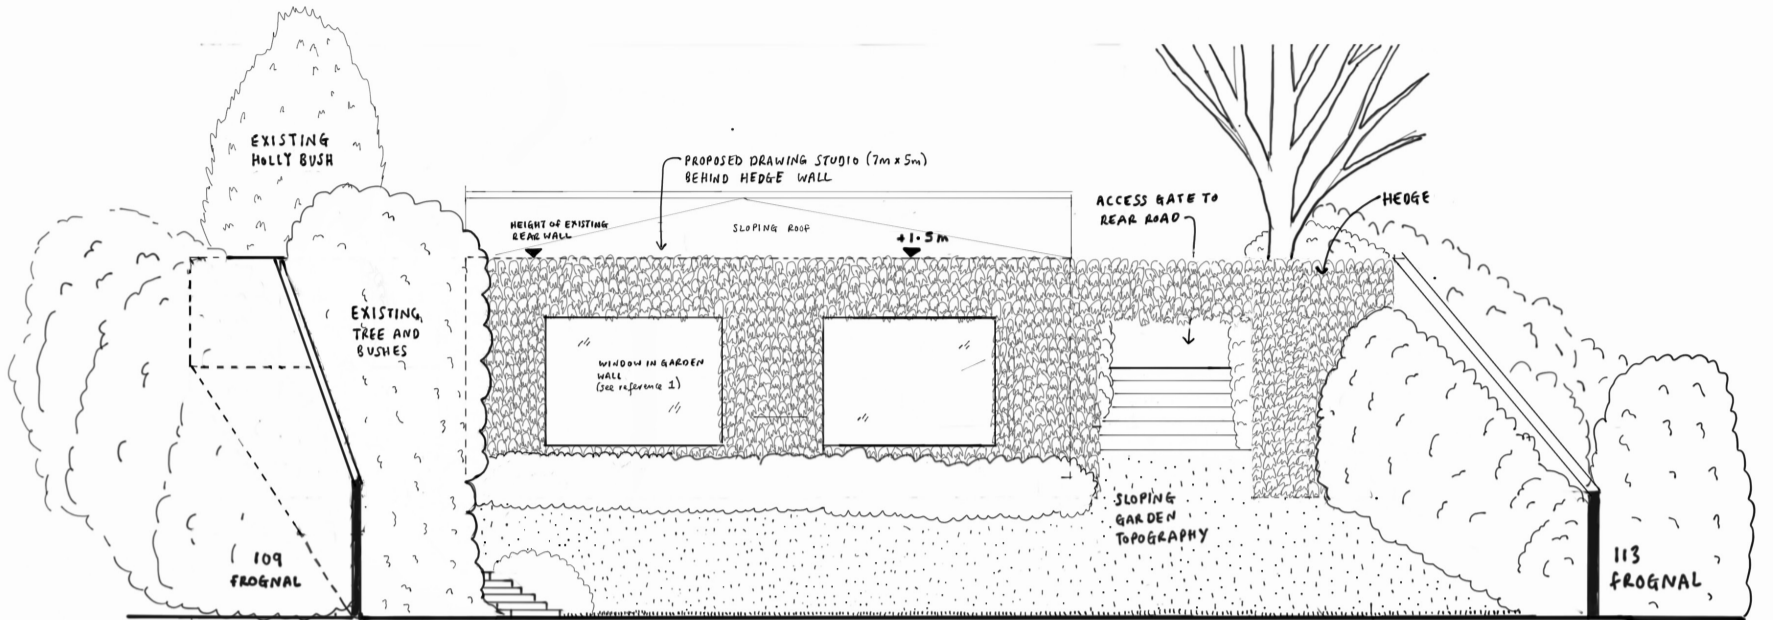

PROPOSED SOUTH-EAST ELEVATION

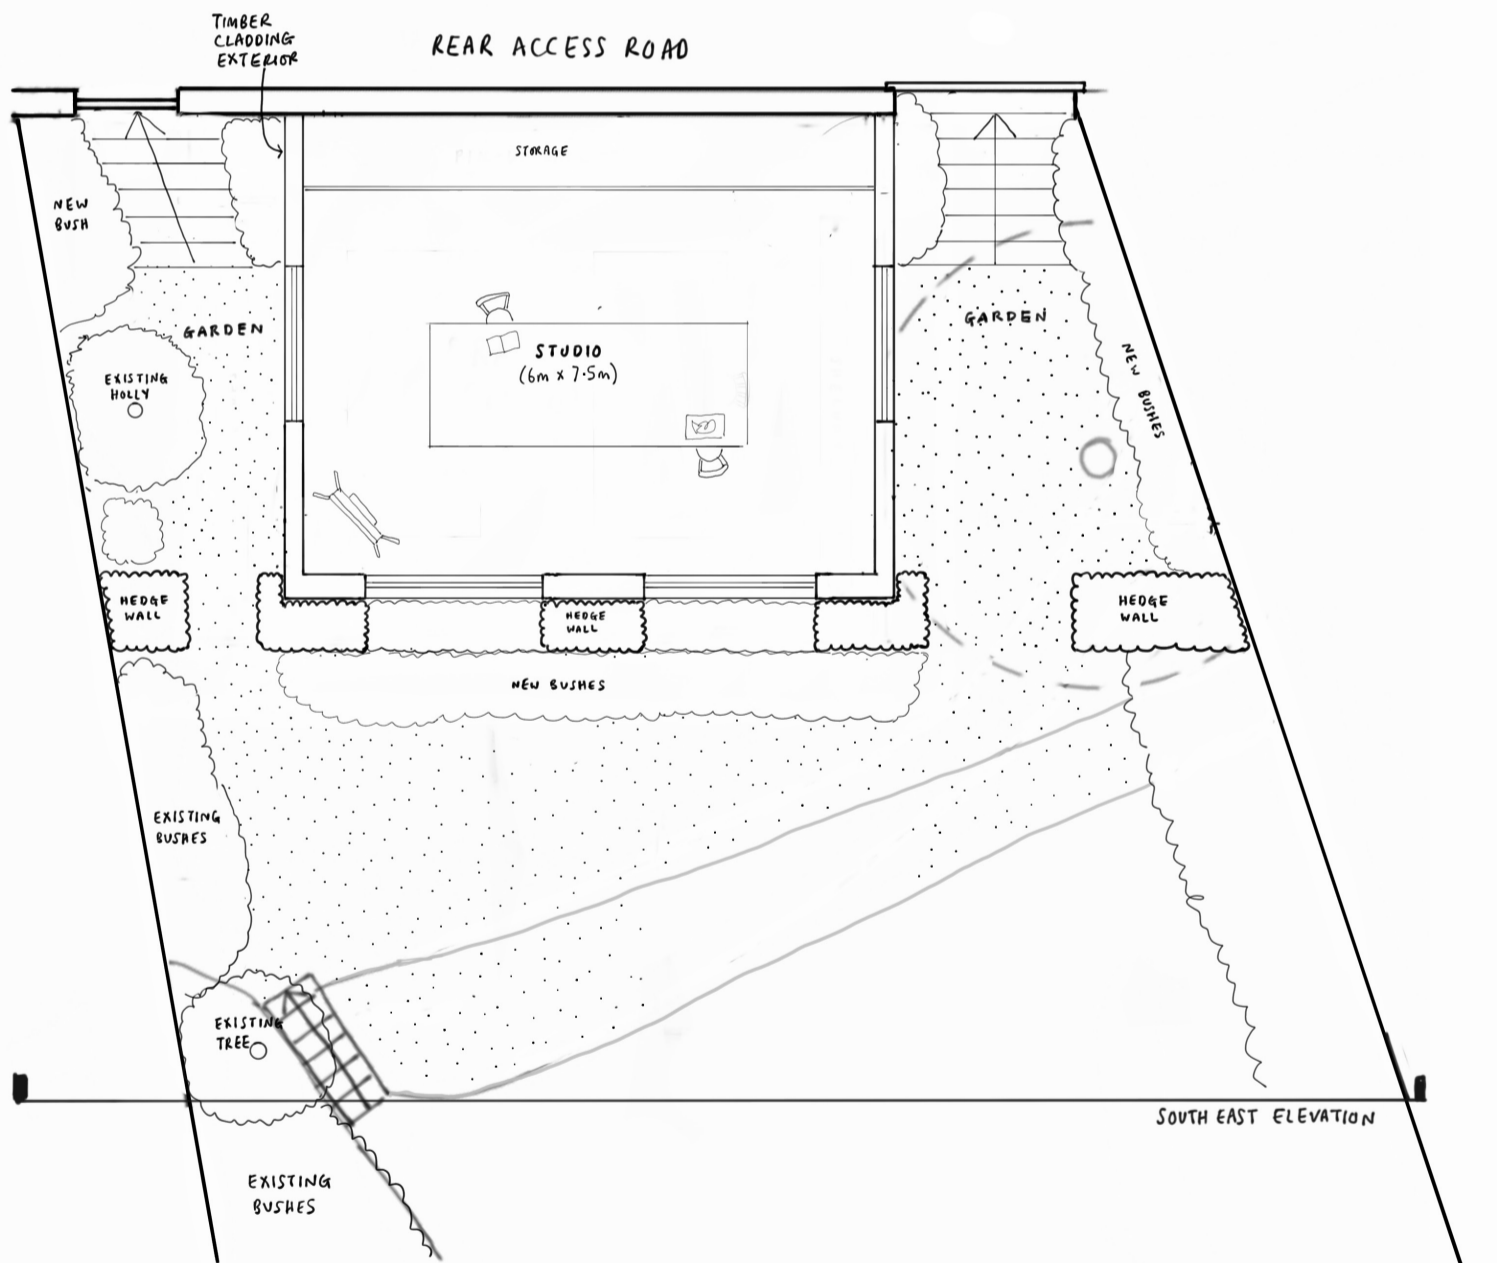

PROPOSED DRAWING STUDIO PLAN




Chan & Eayrs


**PROPOSED STUDIO  
PLAN + ELEVATION**

Drawing Number: P.02  
1:100 @ A3




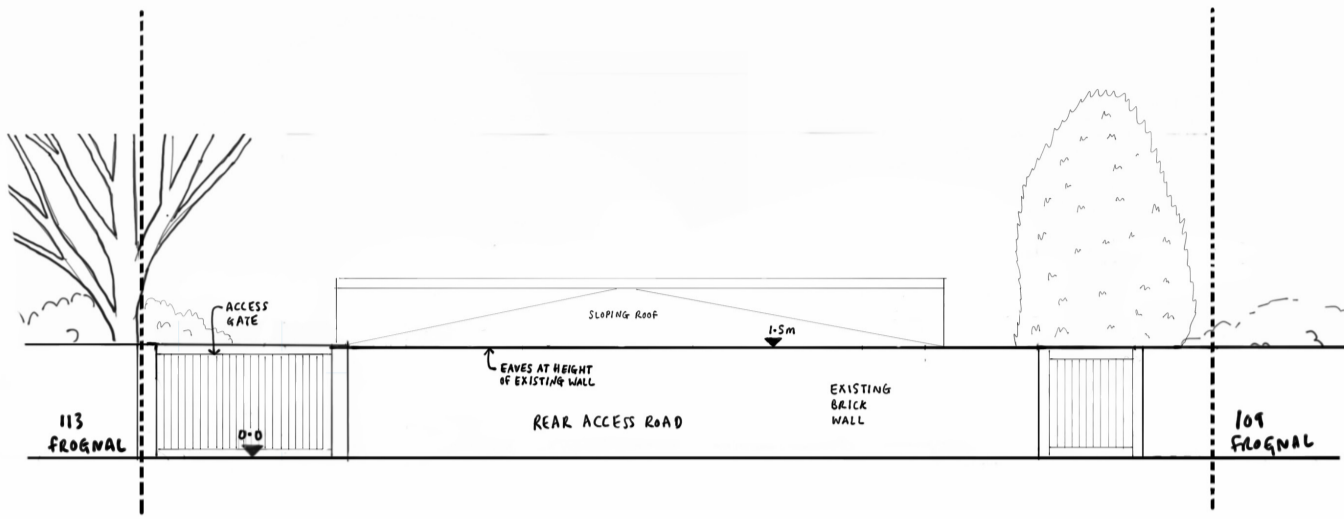


PROPOSED NORTH WEST ELEVATION

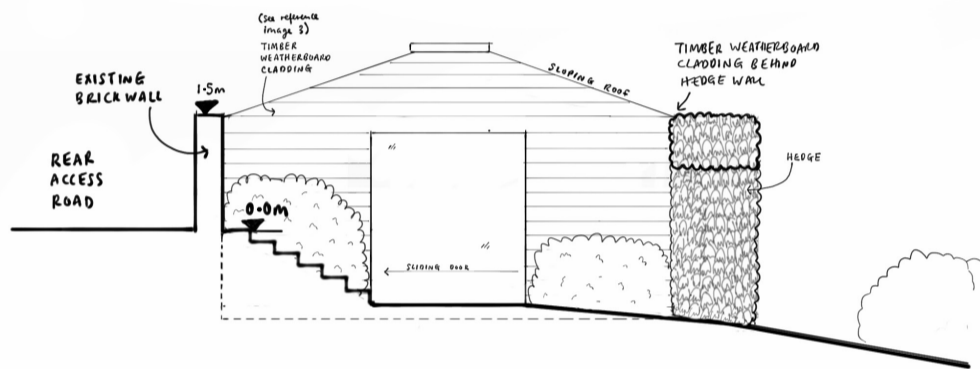

PROPOSED SOUTH WEST ELEVATION

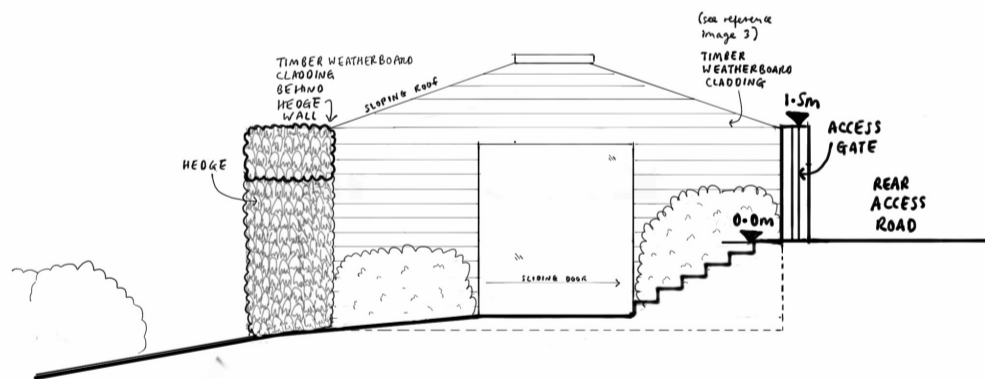

PROPOSED NORTH EAST ELEVATION

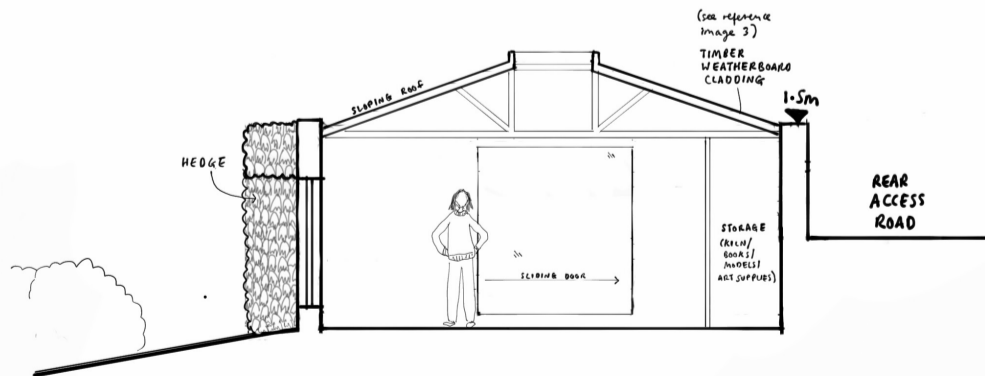

PROPOSED CROSS SECTION



REFERENCE (3): WEATHER BOARD AT BOMNEYS HOUSE

Chan & Eays  
 PROPOSED REAR AND  
 SIDE ELEVATIONS AND  
 SECTION

Drawing Number: P.03  
 1:100 @ A3

