

To Scale for Town Planning Purposes.  
Not For Construction

**FOR PLANNING**

Drawn By

Checked By

Project 13 Elsworthy Road London NW3 3DS

Client Katya Gurova & Kevin Cornils

Title Existing Lower Ground Floor Plan

T: +44 (0)20 7937 7772 E: info@grovesnatcheva.com

**GROVES NATCHEVA ARCHITECTS**


6 Kensington Court Mews London UK W8 5DR W: www.grovesnatcheva.com

Drawing No 1163/P/100/013

Revision

Scale 1:100 @ A3

Date Feb 21

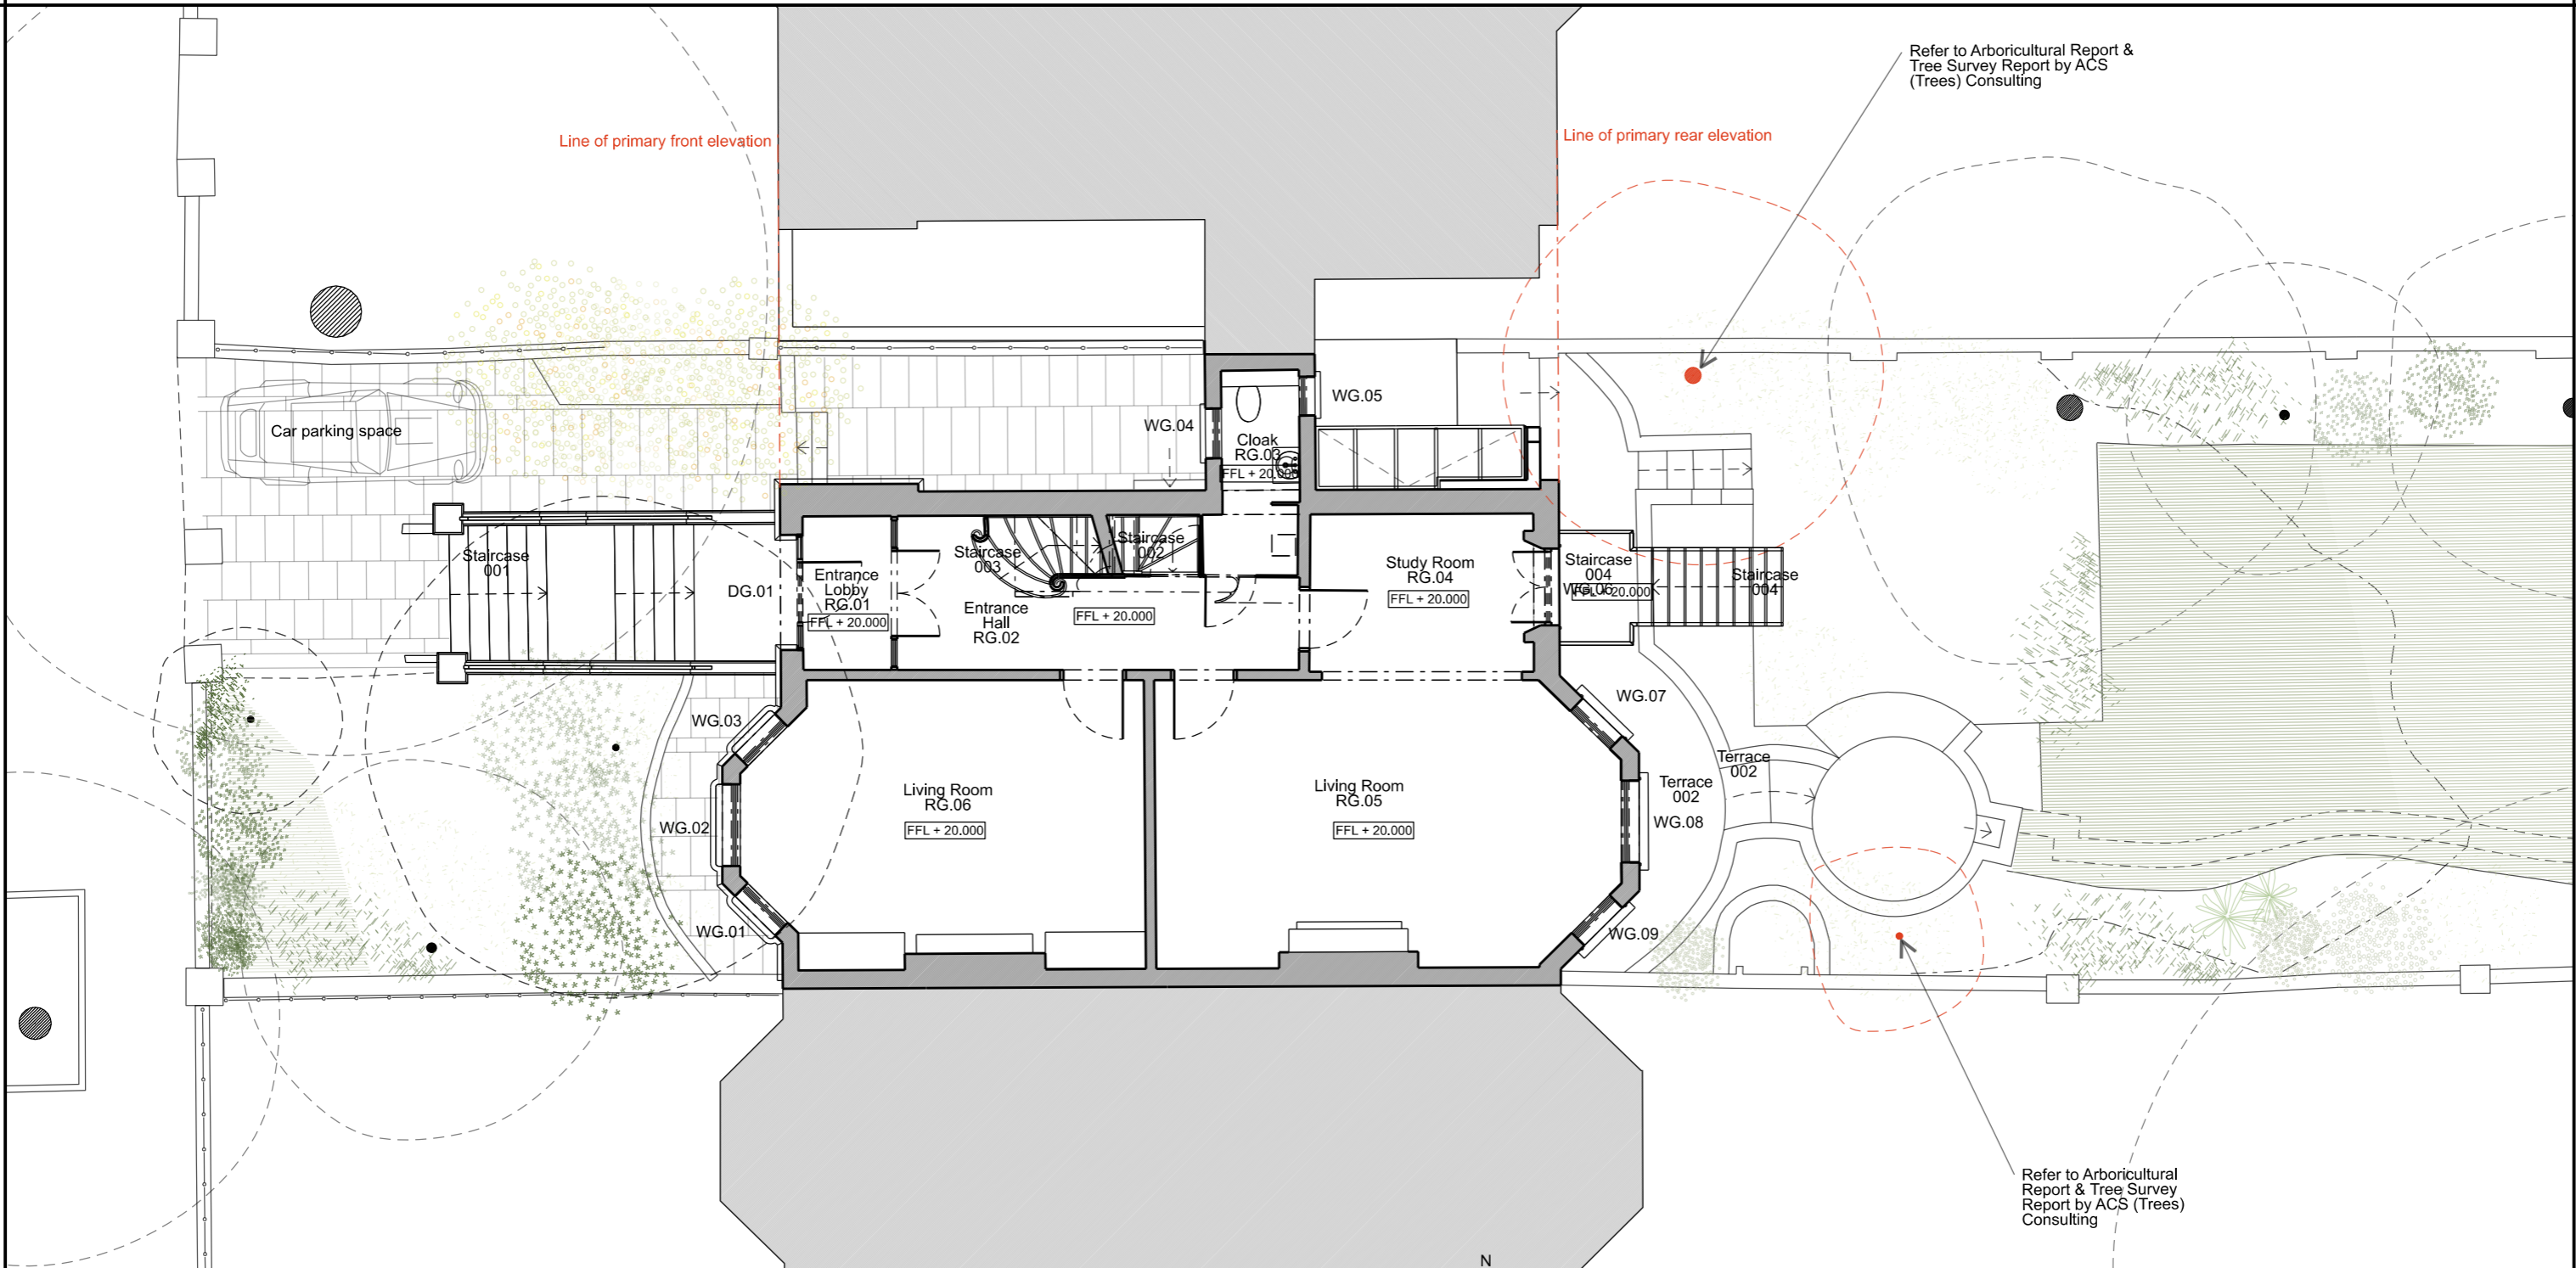

Refer to Arboricultural Report & Tree Survey Report by ACS (Trees) Consulting

Refer to Arboricultural Report & Tree Survey Report by ACS (Trees) Consulting




To Scale for Town Planning Purposes.  
Not For Construction

**FOR PLANNING**

Drawn By	Checked By

Project	13 Elsworthy Road London NW3 3DS	
Client	Katya Gurova & Kevin Cornils	
Title	Existing Ground Floor Plan	
T: +44 (0)20 7937 7772		E: info@grovesnatcheva.com
<b>GROVES NATCHEVA ARCHITECTS</b>		
6 Kensington Court Mews London UK W8 5DR		W: www.grovesnatcheva.com
Drawing No	1163/P/100/014	Revision
Scale	1:100 @ A3	Date
		Feb 21

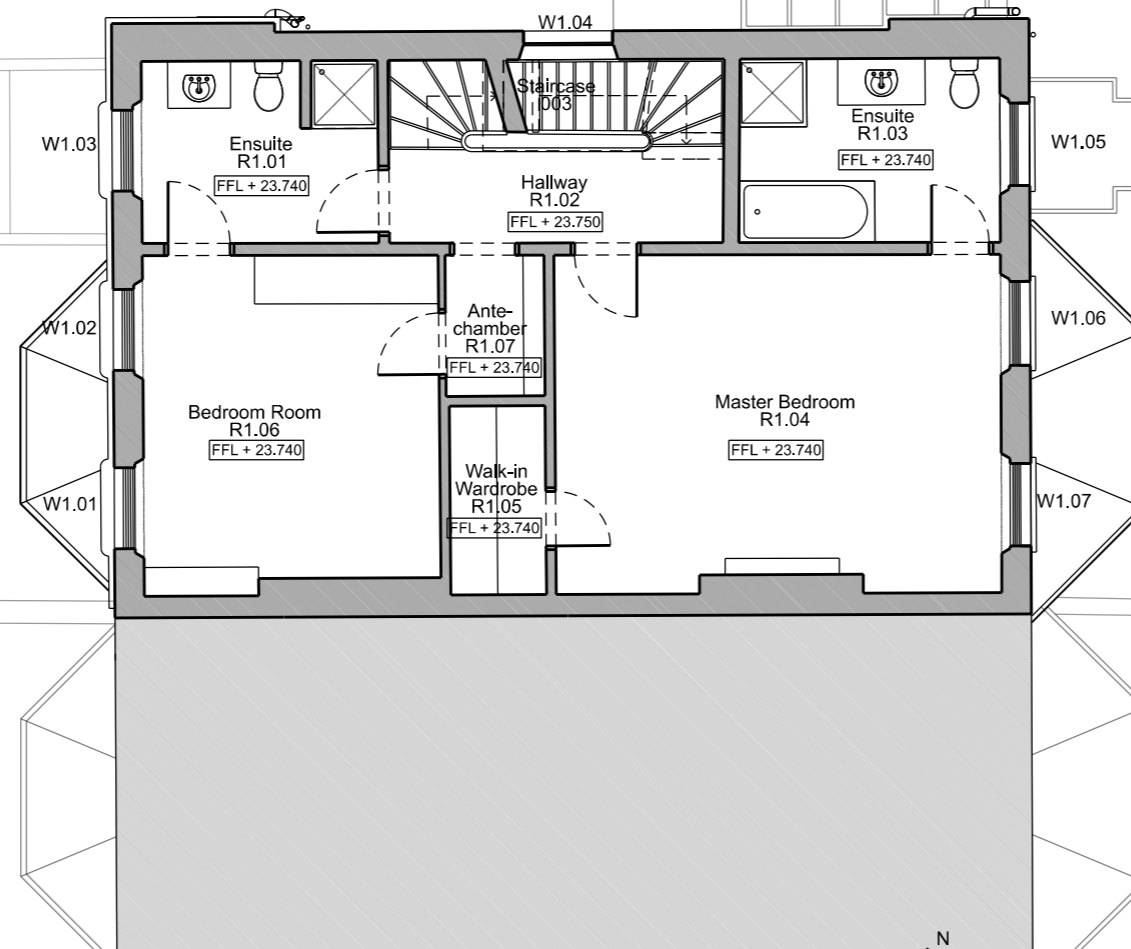

Scale




To Scale for Town Planning Purposes.  
Not For Construction

**FOR PLANNING**

Drawn By

Checked By

Project	13 Elsworthy Road London NW3 3DS	
Client	Katya Gurova & Kevin Cornils	
Title	Existing First Floor Plan	
T: +44 (0)20 7937 7772		E: info@grovesnatcheva.com
<b>GROVES NATCHEVA ARCHITECTS</b>		
6 Kensington Court Mews London UK W8 5DR		W: www.grovesnatcheva.com
Drawing No	1163/P/100/015	Revision
Scale	1:100 * A3	Date Feb 21

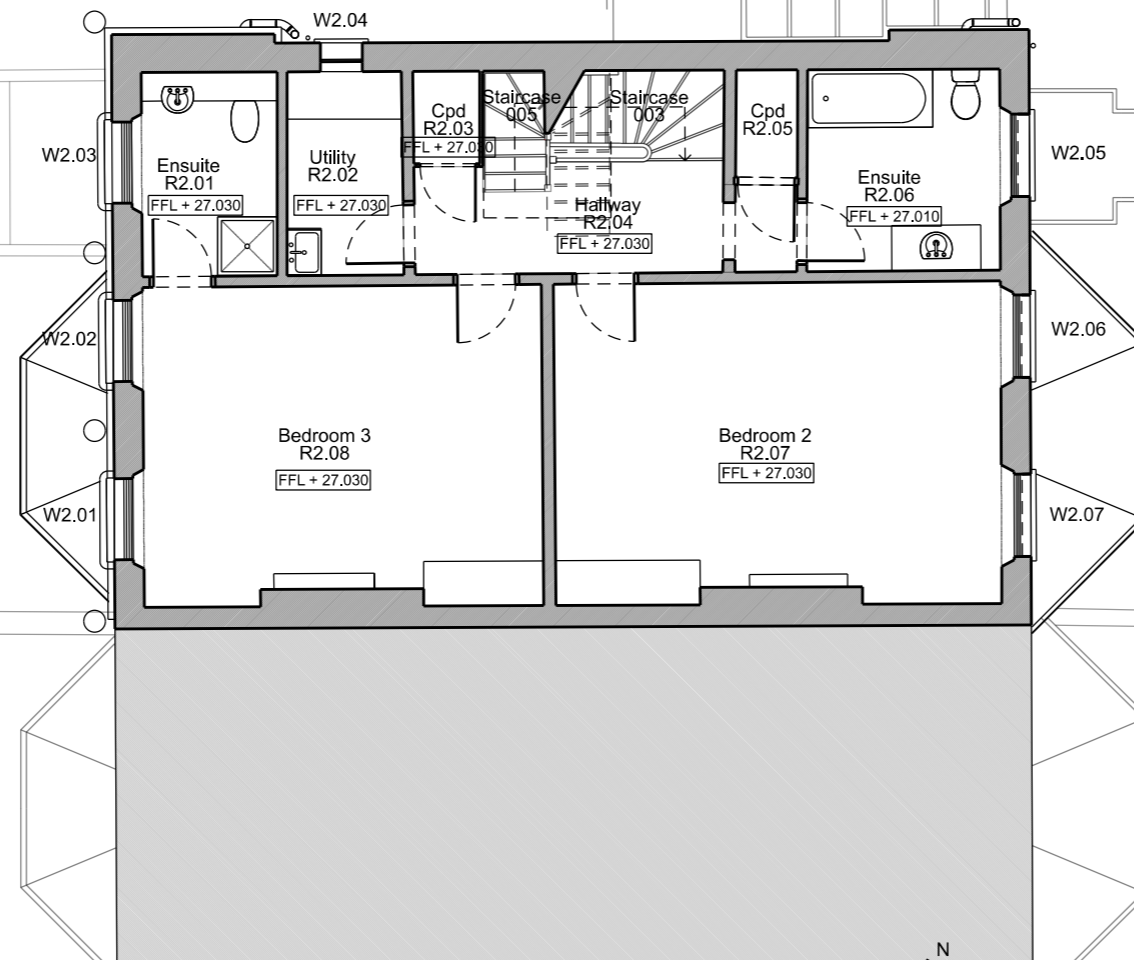

Scale





To Scale for Town Planning Purposes.  
Not For Construction

**FOR PLANNING**

Drawn By

Checked By

Project	13 Elsworthy Road London NW3 3DS	
Client	Katya Gurova & Kevin Cornils	
Title	Existing Second Floor Plan	
T: +44 (0)20 7937 7772		E: info@grovesnatcheva.com
<b>GROVES NATCHEVA ARCHITECTS</b>		
6 Kensington Court Mews London UK W8 5DR		W: www.grovesnatcheva.com
Drawing No	1163/P/100/016	Revision
Scale	1:100 @ A3	Date Feb 21

 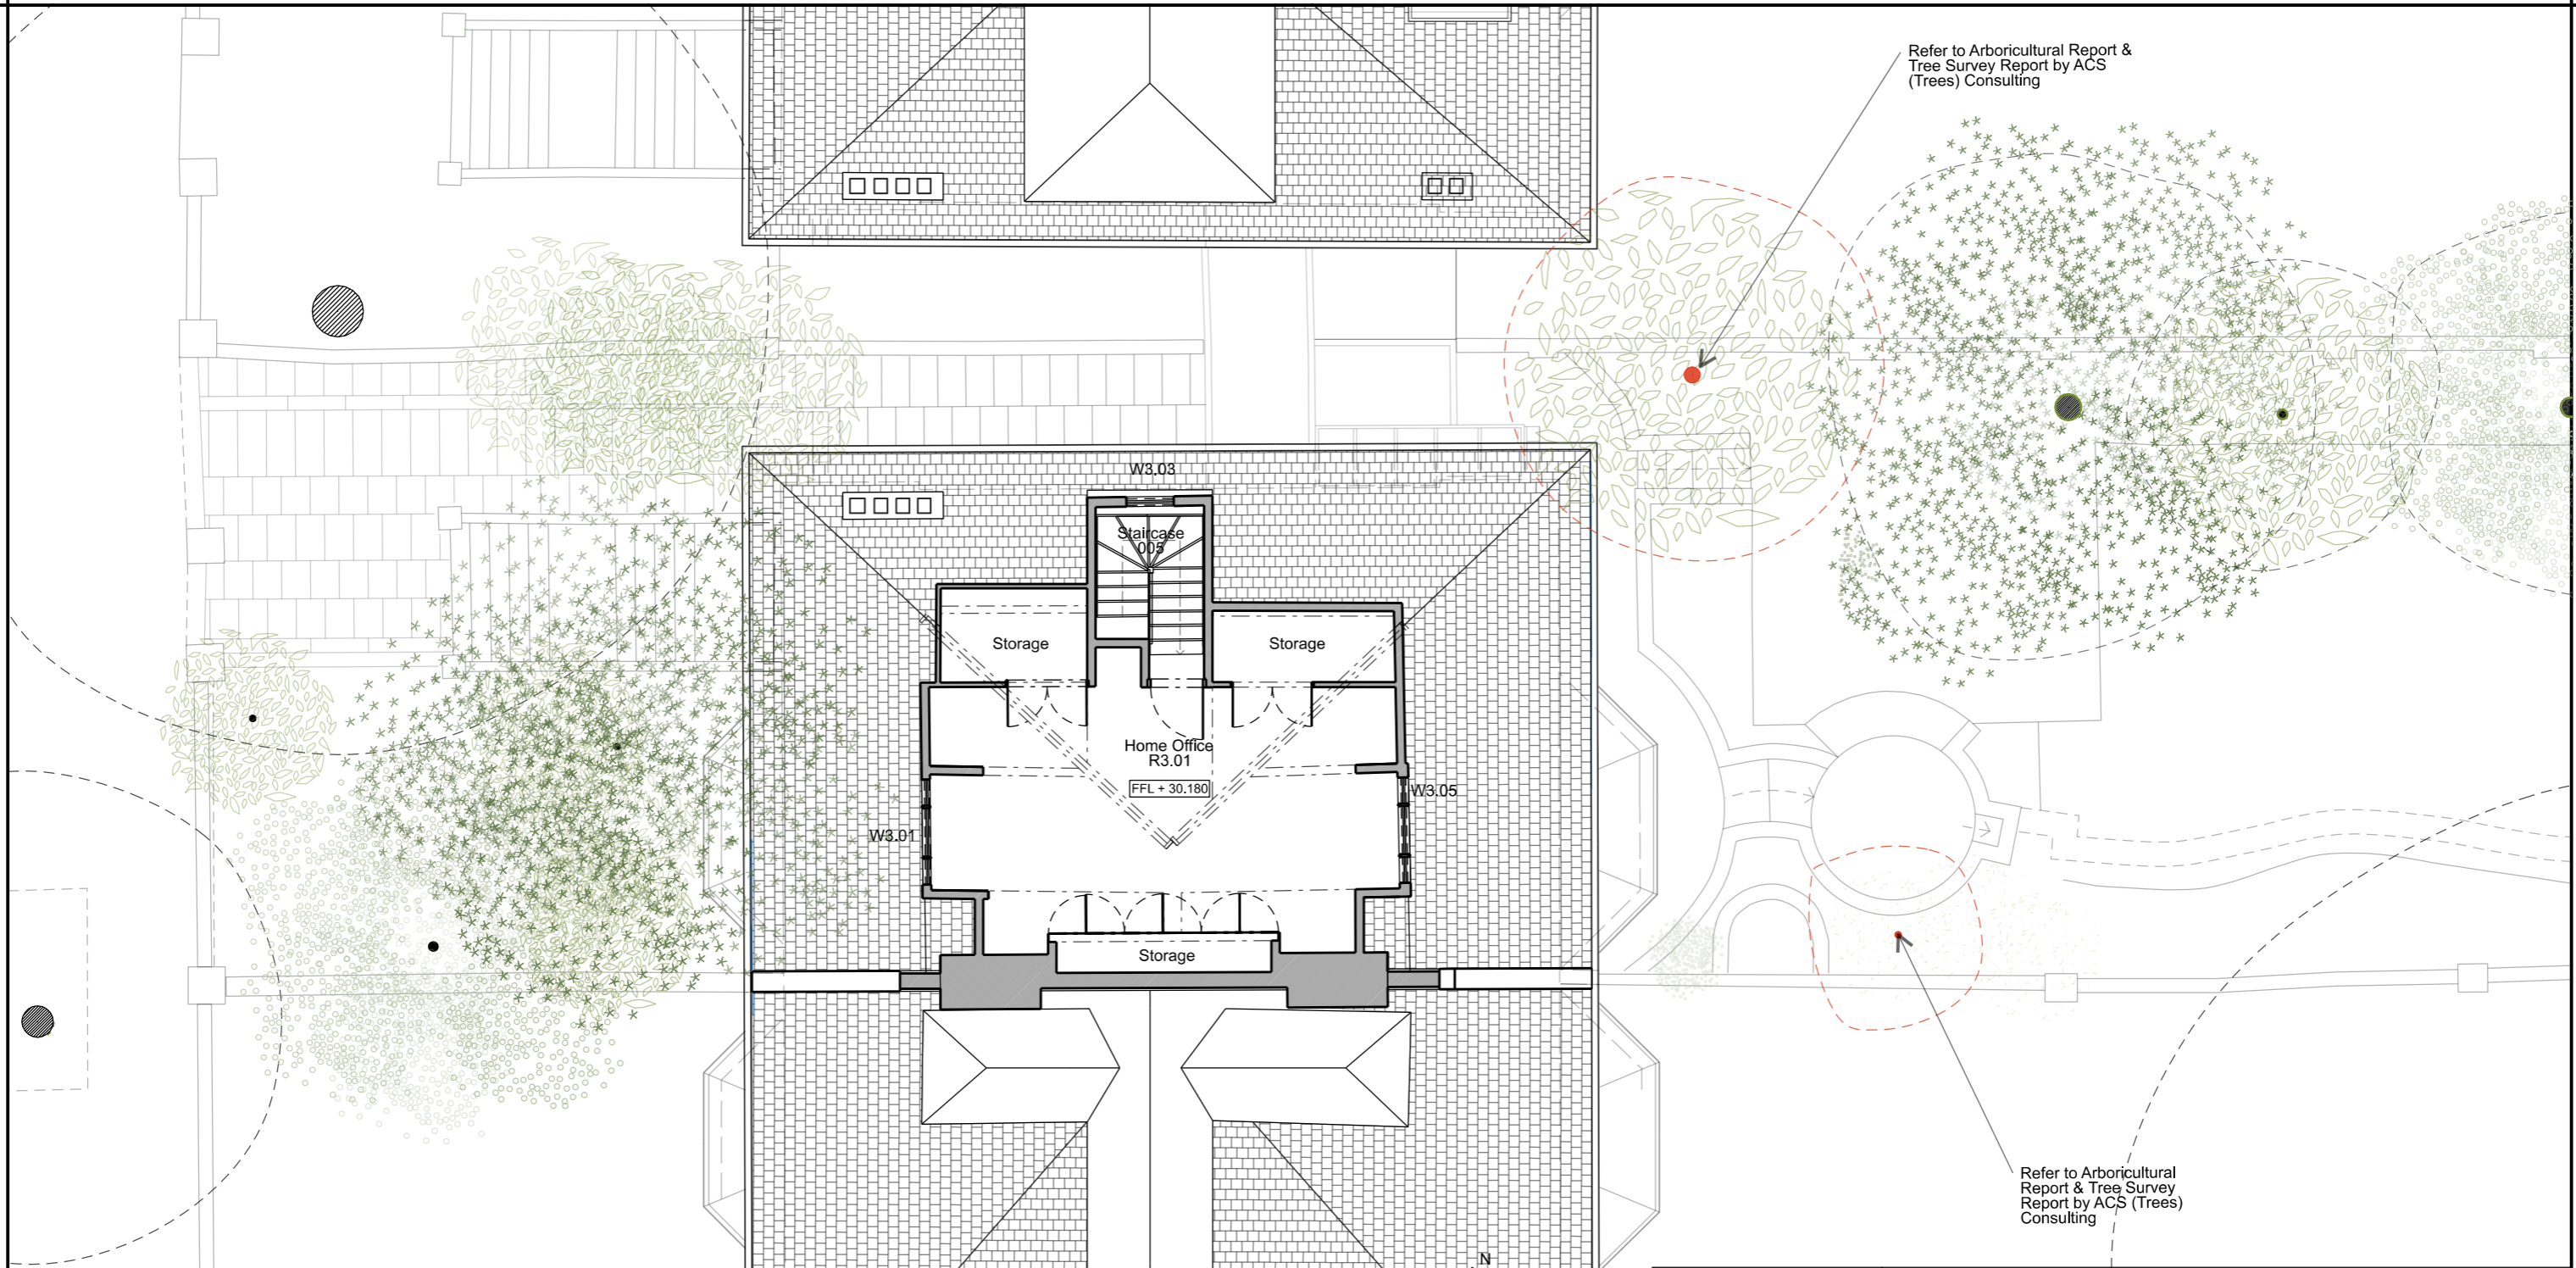

To Scale for Town Planning Purposes.  
Not For Construction

**FOR PLANNING**

Drawn By

Checked By

Project 13 Elsworthy Road London NW3 3DS

Client Katya Gurova & Kevin Cornils

Title Existing Third Floor Plan

T: +44 (0)20 7937 7772 E: info@grovesnatcheva.com

**GROVES NATCHEVA ARCHITECTS**



6 Kensington Court Mews London UK W8 5DR W: www.grovesnatcheva.com

Drawing No 1163/P/100/017

Revision

Scale 1:100 @ A3

Date Feb 21

 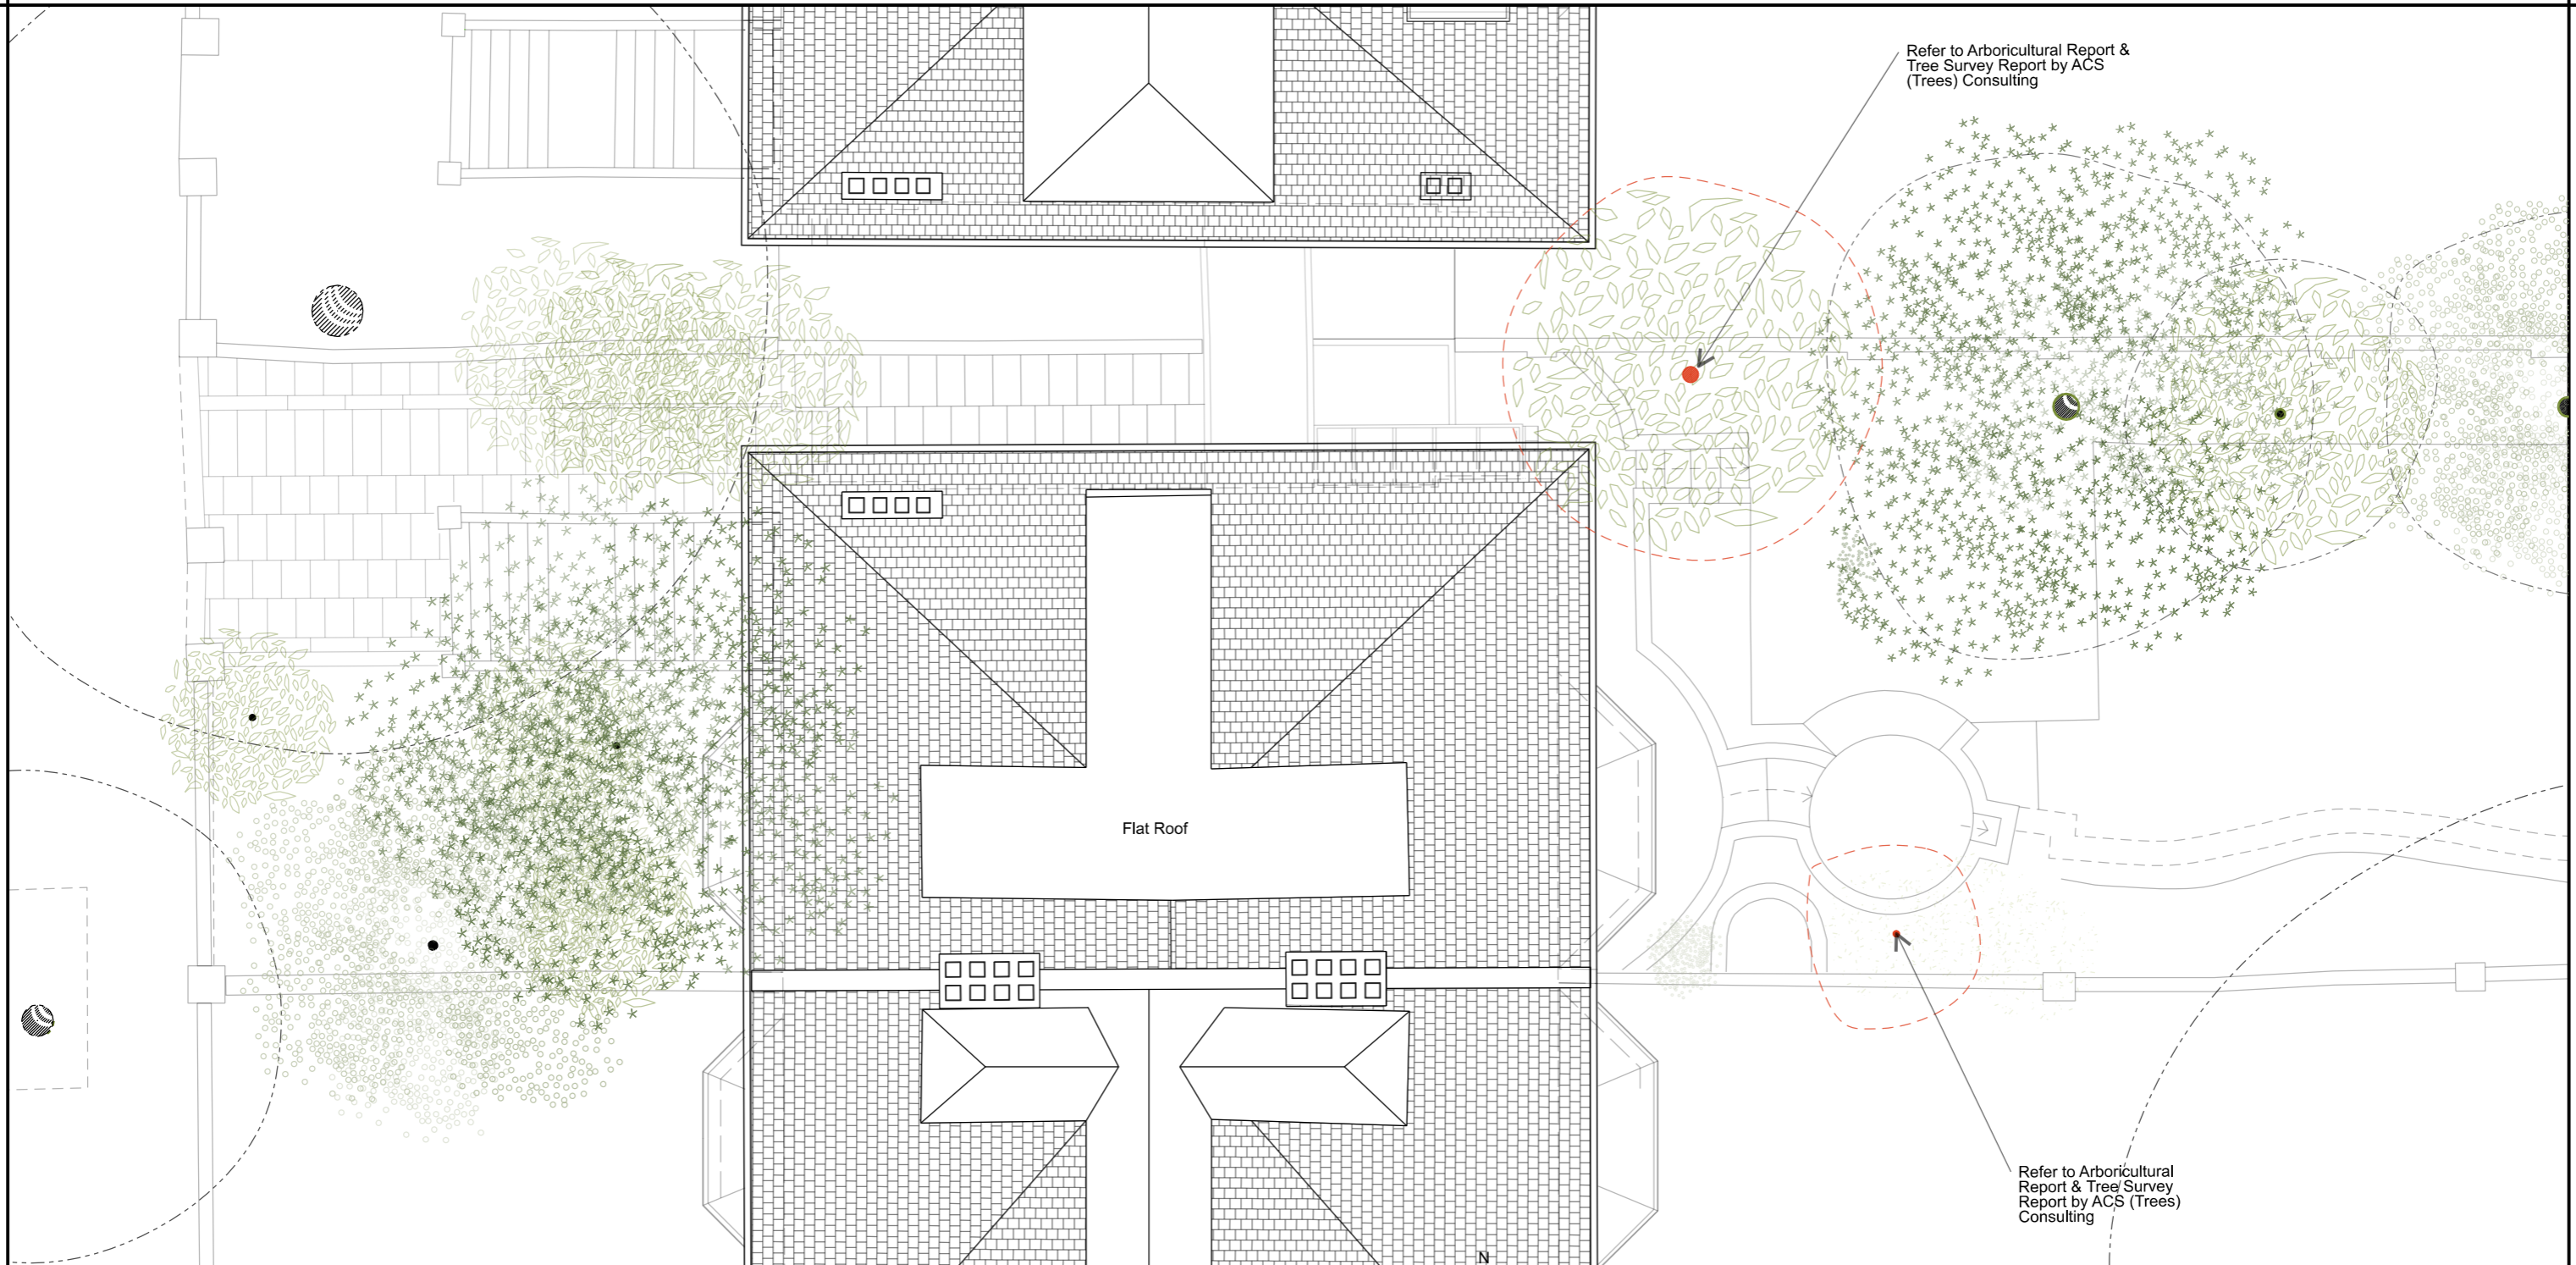

To Scale for Town Planning Purposes.  
Not For Construction

**FOR PLANNING**



Drawn By

Checked By

Project	13 Elsworthy Road London NW3 3DS	
Client	Katya Gurova & Kevin Cornils	
Title	Existing Roof Plan	
T: +44 (0)20 7937 7772		E: info@grovesnatcheva.com
<b>GROVES NATCHEVA ARCHITECTS</b>		
6 Kensington Court Mews London UK W8 5DR		W: www.grovesnatcheva.com
Drawing No	1163/P/100/018	Revision
Scale	1:100 @ A3	Date



Scale

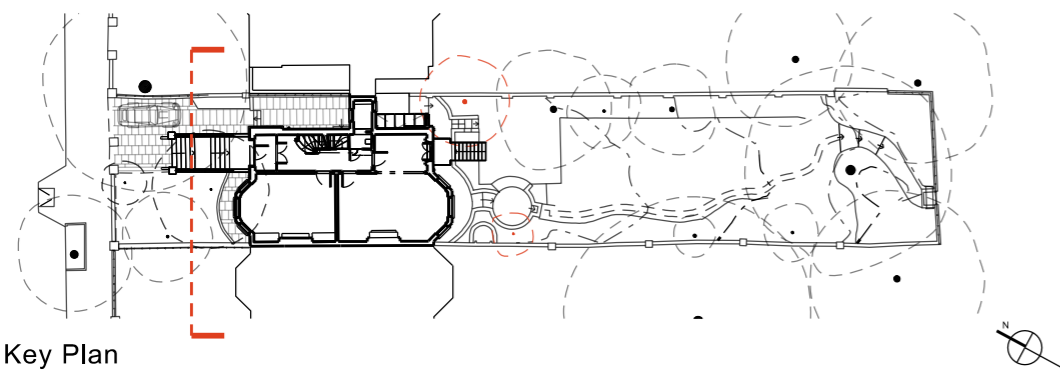 

Key Plan

To Scale for Town Planning Purposes.  
Not For Construction

**FOR PLANNING**

Drawn By

Checked By

Project

13 Elsworthy Road London NW3 3DS

Client

Katya Gurova & Kevin Cornils

Title

Existing Front Elevation

T: +44 (0)20 7937 7772

E: info@grovesnatcheva.com

**GROVES NATCHEVA ARCHITECTS**

6 Kensington Court Mews London UK W8 5DR

W: www.grovesnatcheva.com

Drawing No

1163/P/100/019


Revision

Scale

Date



Scale

 

To Scale for Town Planning Purposes.  
Not For Construction

**FOR PLANNING**

Drawn By

Checked By

Project

13 Elsworthy Road London NW3 3DS

Client

Katya Gurova & Kevin Cornils

Title

Existing Rear Elevation

T: +44 (0)20 7937 7772

E: info@grovesnatcheva.com

**GROVES NATCHEVA ARCHITECTS**

6 Kensington Court Mews London UK W8 5DR

W: www.grovesnatcheva.com


Drawing No

1163/P/100/020

Revision



Scale

Date

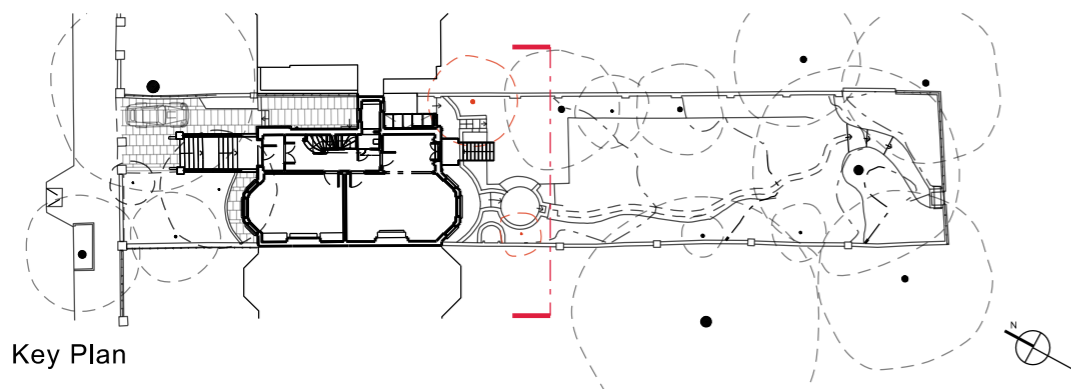

Key Plan



 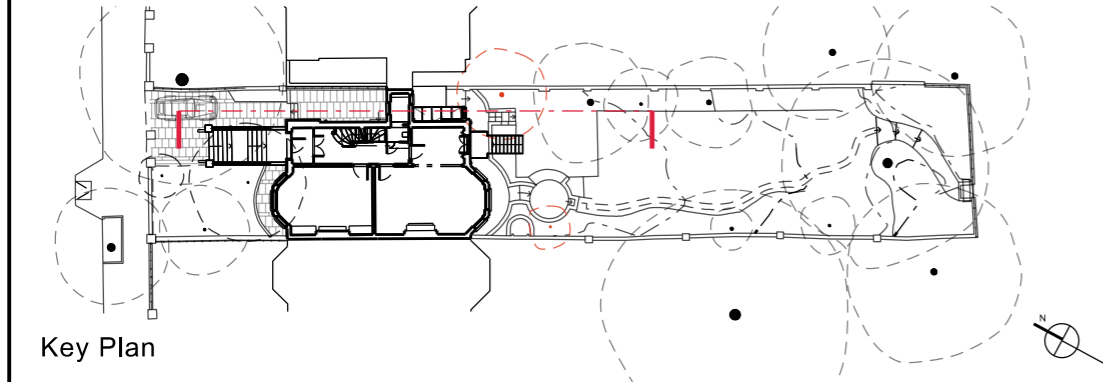


To Scale for Town Planning Purposes.  
Not For Construction


**FOR PLANNING**

Drawn By	Checked By
----------	------------

Project	13 Elsworthy Road London NW3 3DS	
Client	Katya Gurova & Kevin Cornils	
Title	Existing Side Elevation	
T: +44 (0)20 7937 7772		E: info@grovesnatcheva.com
<b>GROVES NATCHEVA ARCHITECTS</b>		
6 Kensington Court Mews London UK W8 5DR		W: www.grovesnatcheva.com
Drawing No	1163/P/100/021	Revision
Scale		Date

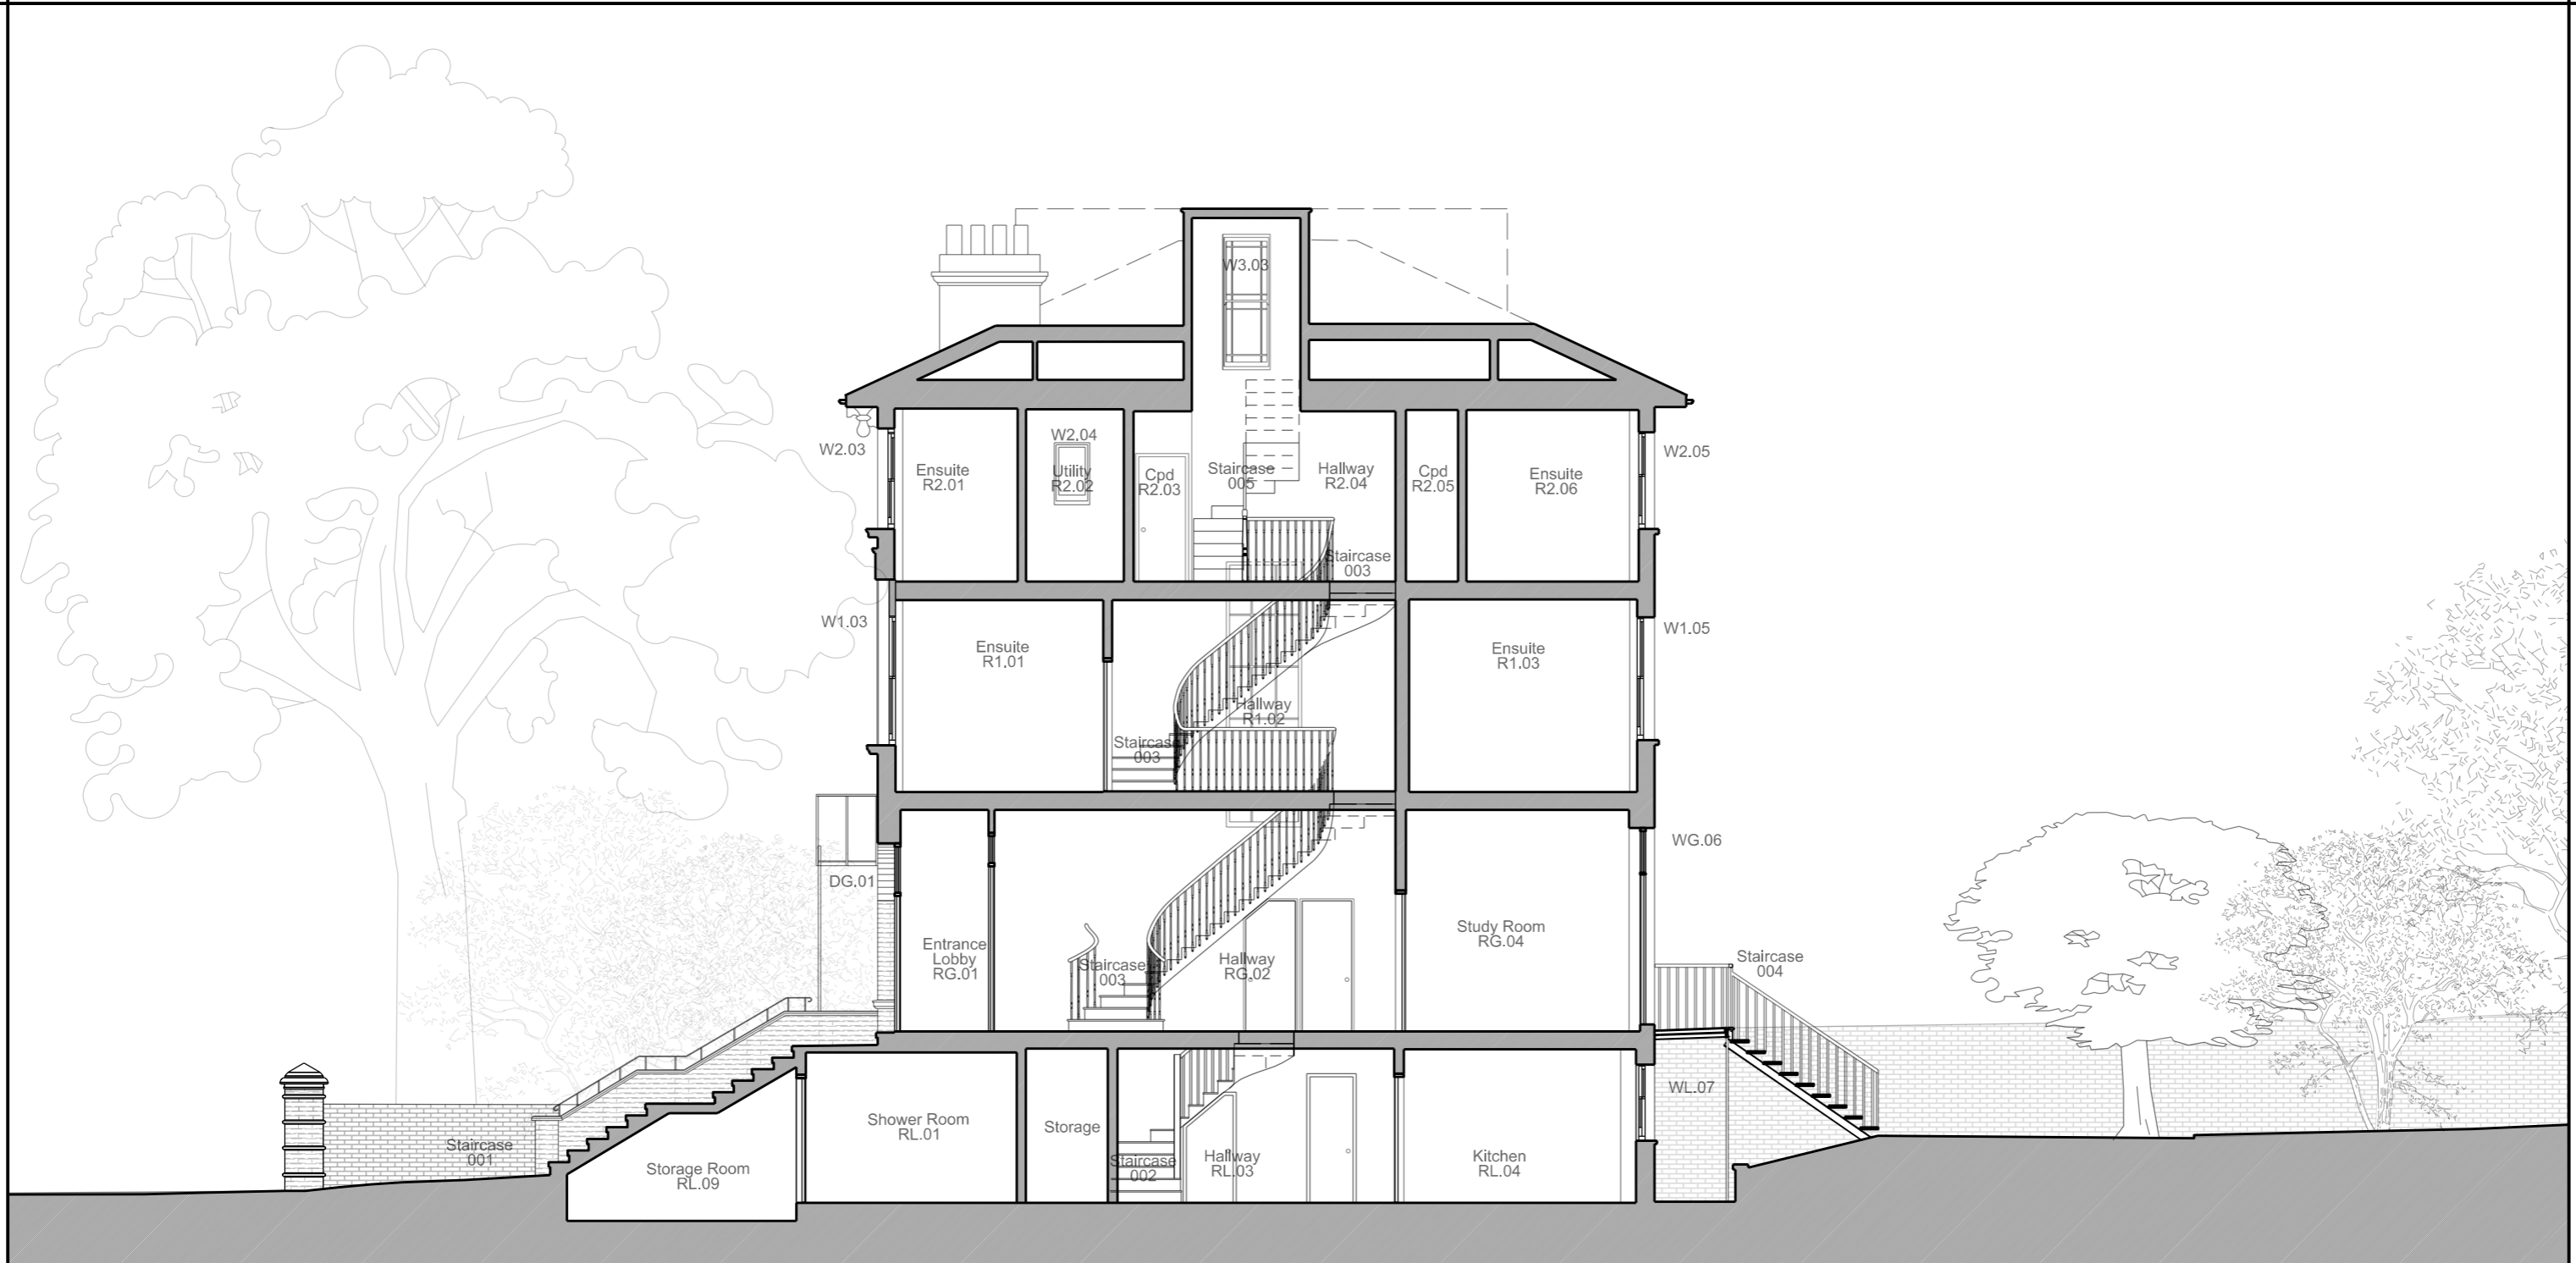

Scale

 

To Scale for Town Planning Purposes.  
Not For Construction

**FOR PLANNING**

Drawn By

Checked By

Project

13 Elsworthy Road London NW3 3DS

Client

Katya Gurova & Kevin Cornils

Title

Existing Section A

T: +44 (0)20 7937 7772

E: info@grovesnatcheva.com

**GROVES NATCHEVA ARCHITECTS**

6 Kensington Court Mews London UK W8 5DR

W: www.grovesnatcheva.com


Drawing No

1163/P/100/022


Revision

Scale


Date

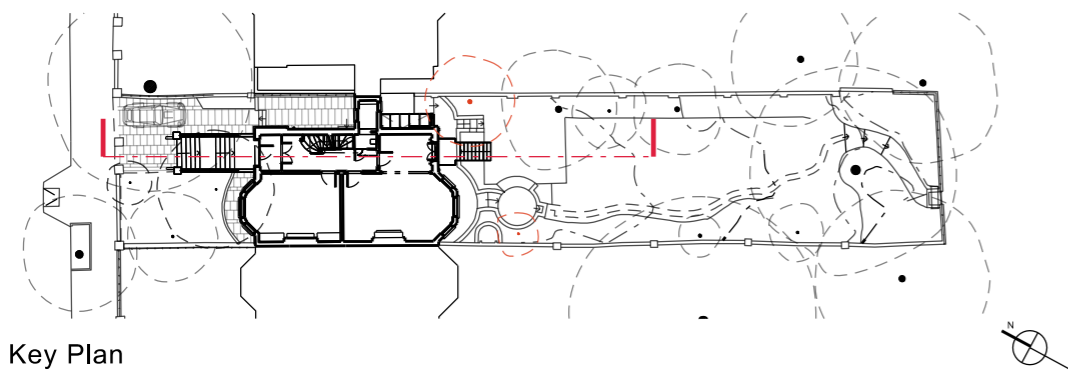

Key Plan

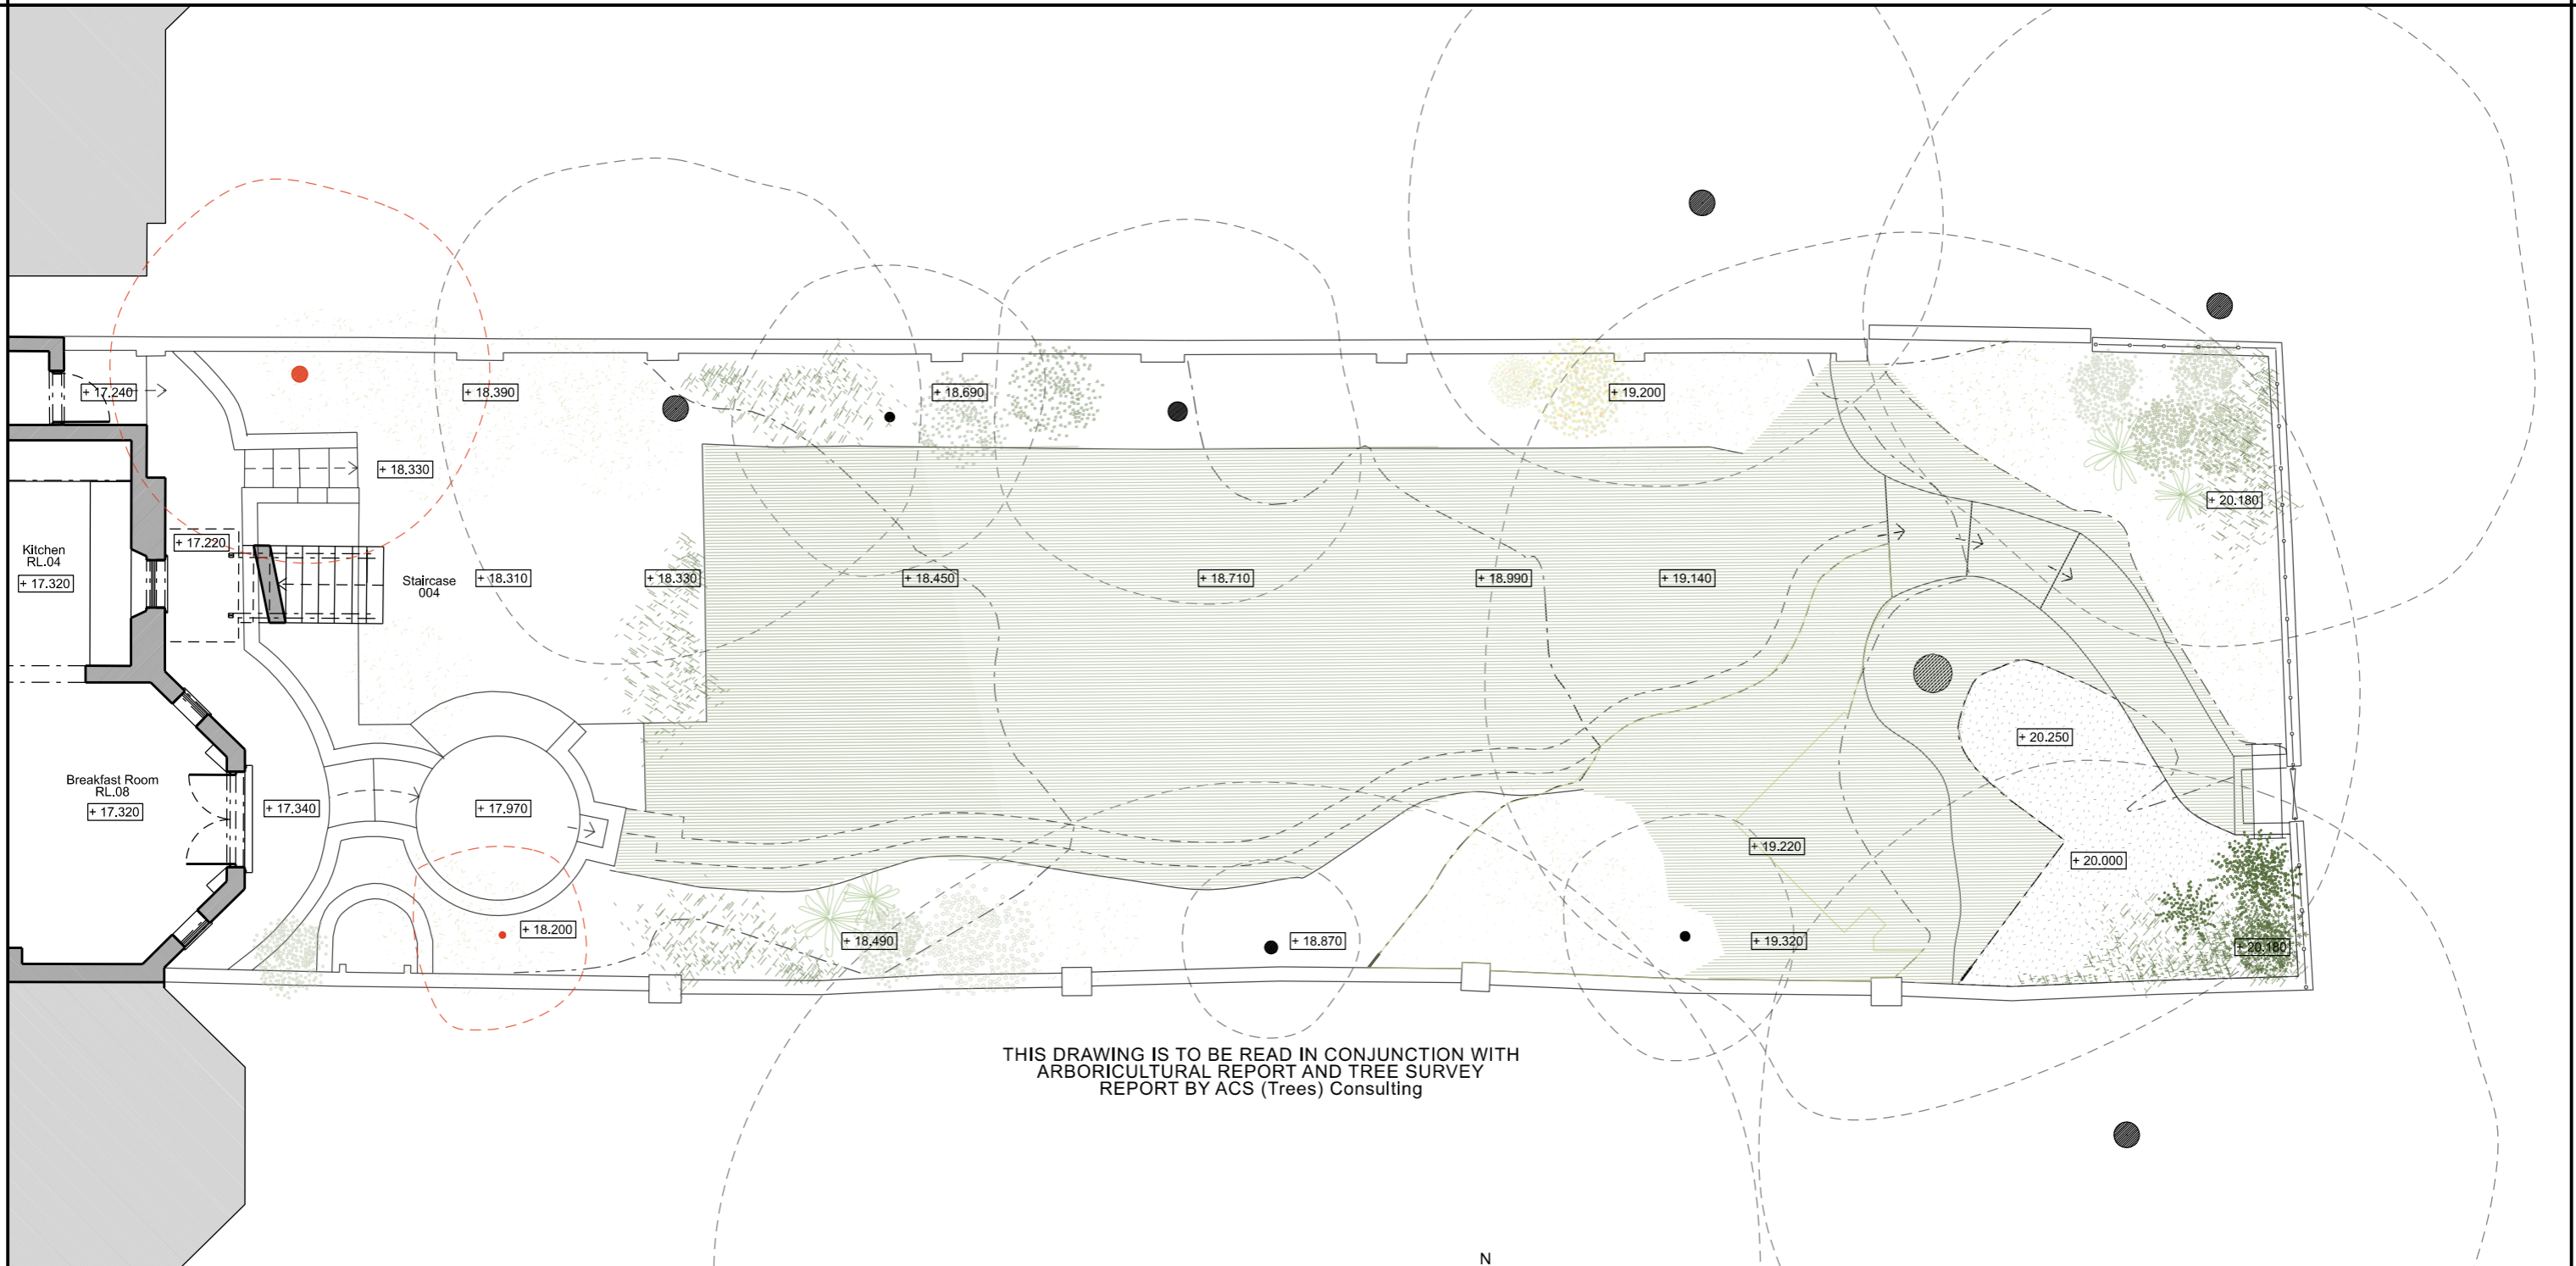

THIS DRAWING IS TO BE READ IN CONJUNCTION WITH  
 ARBORICULTURAL REPORT AND TREE SURVEY  
 REPORT BY ACS (Trees) Consulting

 

To Scale for Town Planning Purposes.  
 Not For Construction

**FOR PLANNING**

Drawn By	Checked By

Project	13 Elsworthy Road London NW3 3DS		
Client	Katya Gurova & Kevin Cornils		
Title	Existing Landscape Plan		
T: +44 (0)20 7937 7772		E: info@grovesnatcheva.com	
<b>GROVES NATCHEVA ARCHITECTS</b>			
6 Kensington Court Mews London UK W8 5DR		W: www.grovesnatcheva.com	
Drawing No	1163/P/100/023	Revision	
Scale	1:100 @ A3	Date Feb 21	