

Notes

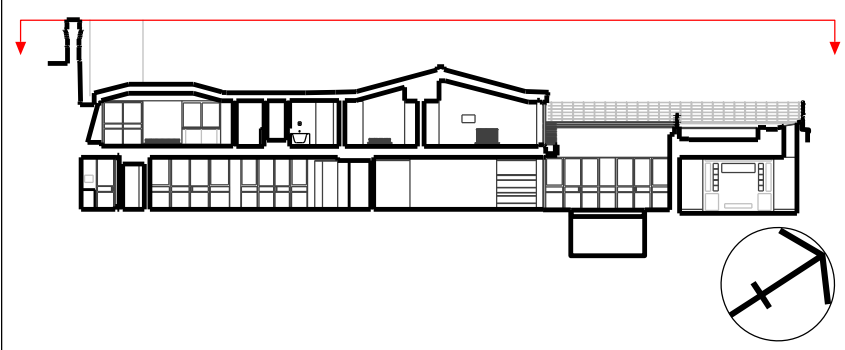
DO NOT SCALE (except for planning use).
Use figured dimensions only for construction. ALL contractors are requested to check all dimensions on site before proceeding.
All discrepancies to be notified in writing to PATALAB.
Dimensions are in millimeters unless stated otherwise.
All levels are in meters above AOD unless stated otherwise.
No areas indicated, or areas calculated from this drawing should be used for valuation purposes or as the basis for development contracts.
Copyright by PATALAB. All rights reserved including the right of reproduction in whole or part, in any form or media.

Client
Bard

Project

Fitzroy Yard
London
NW1 8TP

Key Plan

STATUS
INFORMATION
NOT FOR CONSTRUCTION

00	06.05.21	Issued for Planning
Rev	Date	Reason for Issue

Project **Fitzroy Yard**Drawing Title **Existing Roof Plan**Scale 1:50 / 1:100
Paper Size A1 / A3
Date 06.05.2021

Project No

2106

Drawing No

A1012

Rev

00

0m 1m 2m 3m 4m 5m