 

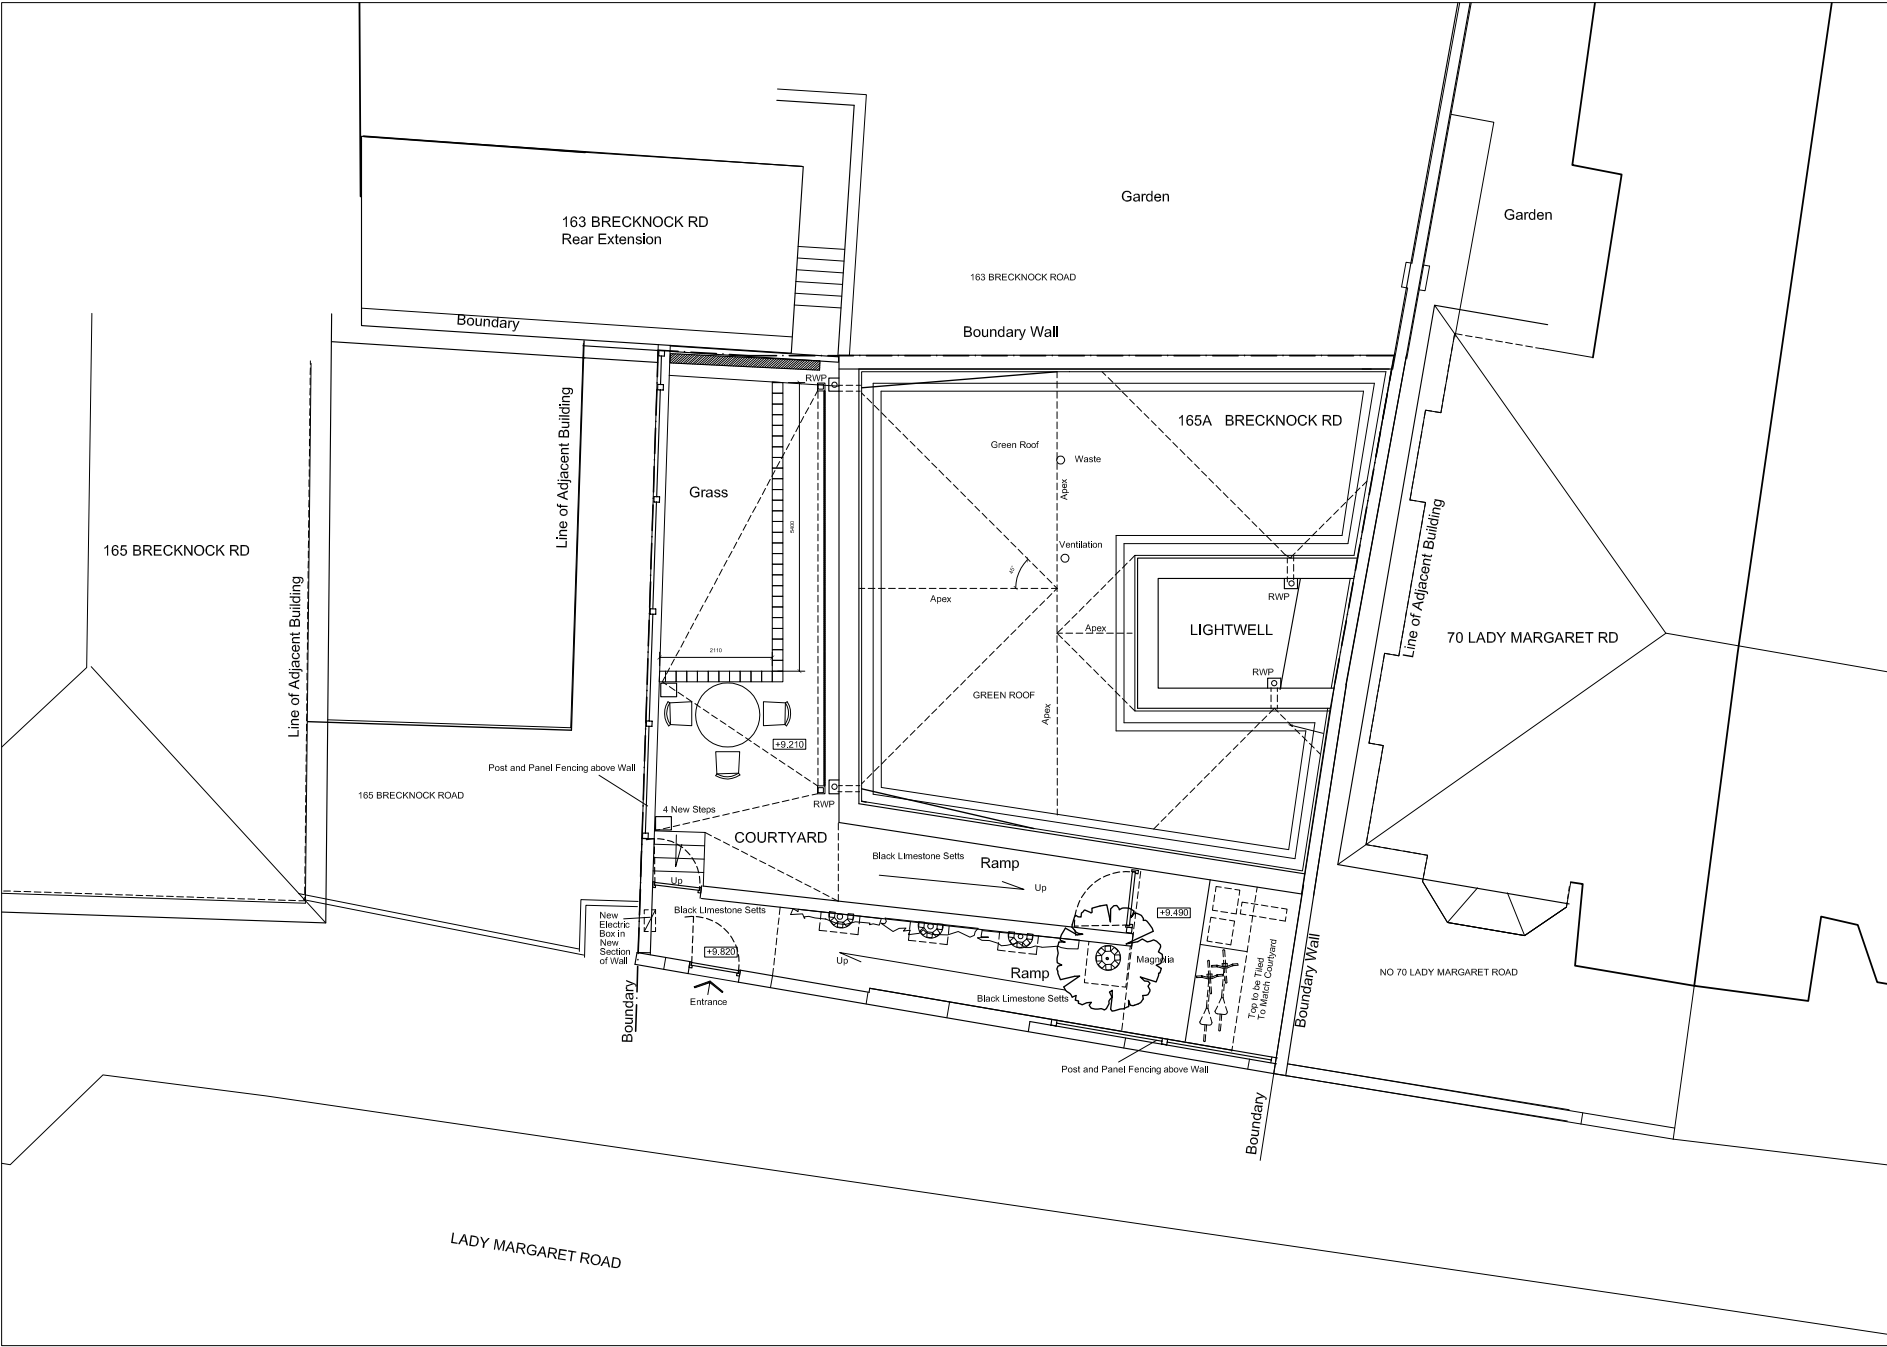


SITE PLAN
As Proposed

alakija architects



Address LADY SOMERSET RD		
Project NEW HOUSE		
Client M. Lai		
Drawing Status DESIGN		
Scale 1:100@A3	Date 03/03/14 Rev Date	North 
Drawing No SP (A) 1	Revision	



Notes
DIMENSIONS TO BE USED IN PREFERENCE TO SCALING
REPORT ALL DISCREPANCIES TO THE PROJECT MANAGER
F.F.L. MEANS FINISHED FLOOR LEVEL
ALL LEVELS TO BE CHECKED ON SITE BEFORE
COMMENCING WORK