



Green Roof Components

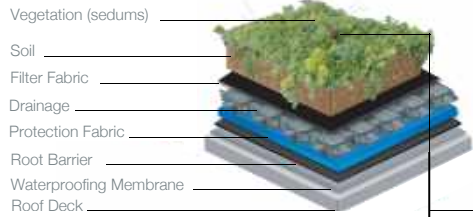

Evergreen Privacy Hedge
Height 700mm to 1,200mm
Height 1,000mm

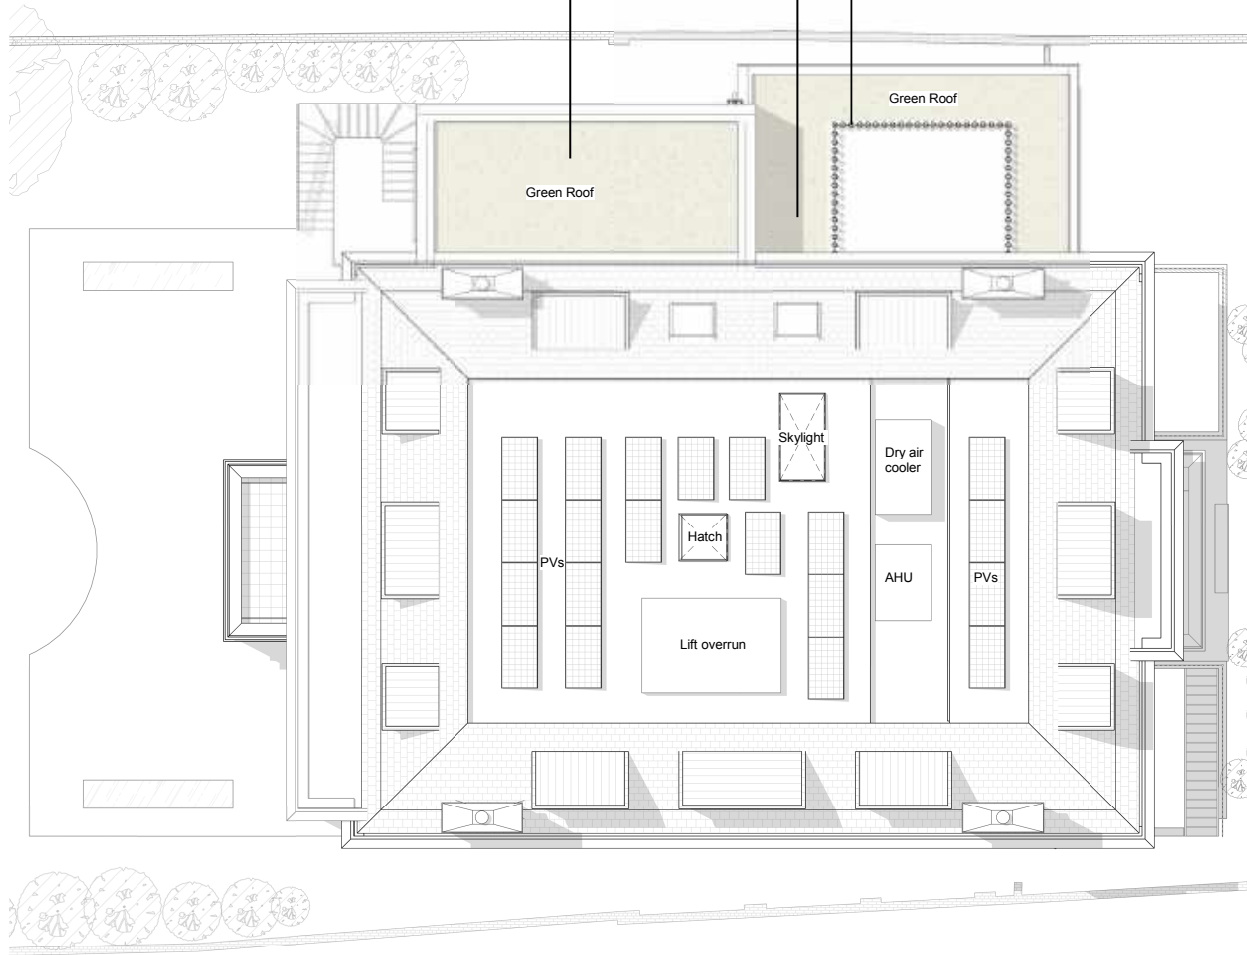

MIRA A

ARCHITECTURE & ENGINEERING

33 Cavendish Square
London W1G 0PW
0044 20 7544 8477

info@macavendish.com www.mira-a.com

RIBA Chartered Architect



Stage: Planning

Development Location:
79 Avenue Road, London NW8

Drawing Title: Green Roof & Terrace
Proposed Plan-Addendum A

Project No: 1020
Drawing No: SK 10 D3 A
Planning Ref: 13398-08
79 Avenue Road D3 A



Drawing Scale: 1:200

Date:
30/04/2021

Checked:
ME

SK10 D3A

1 Proposed Roof Plan
1:100