




Ordnance Survey map extract
based upon Landranger map series
with the permission of the controller of
Her Majesty's Stationery Office
Licence No. 100060010
Crown copyright.

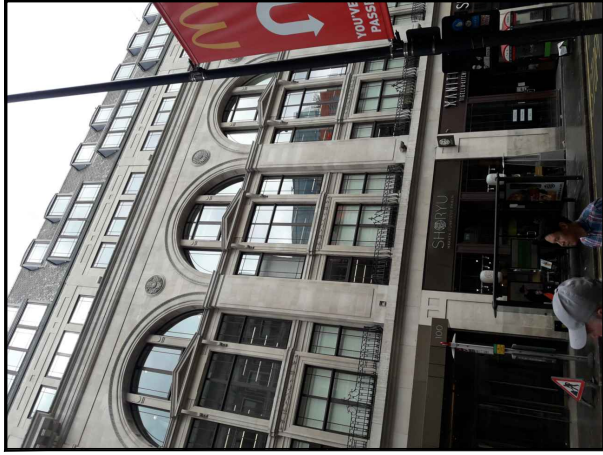

SITE PHOTOGRAPH

The drawings comply with TEF & Vodafone Non-Standard ICNIRP guidelines.
Designed in accordance with CTIL document: SDN0008



530000

(Scale 1:1250)

Based upon Ordnance Survey map extract
with the permission of the Controller of
Her Majesty's Stationery Office.
Crown copyright.
Licence No.100060010


 O_2

CORNERSTONE - NON-BEACON 5G

	Cell Name	Opt.
	100 NEW OXFORD STREET	-
Cell ID No		
CTIL	TEF	VF
237044	081555	N/A
Site Address / Contact Details		

100 NEW OXFORD STREET
LONDON
WC1A 1HB

Drawing Title: SITE LOCATION MAPS				Dwg Rev:
Purpose of issue: PLANNING				
Drawing Number: 100				B
Surveyed By: KS		Original Sheet Size: A3		Pack Issue:
Drawn: KS	Date: 17/07/19	Checked: SB	Date: 17/07/19	I

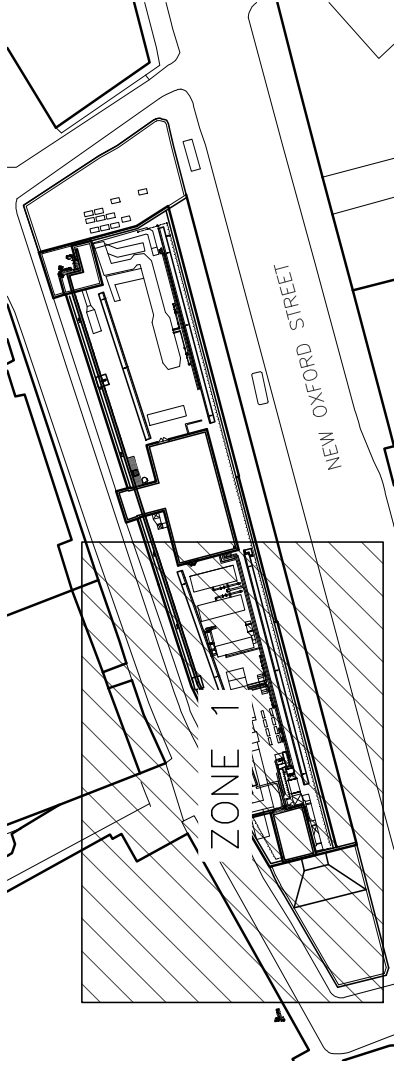

(1:1000)



(1:200)

Note: Non-Standard ICNIRP addressed by demarcation

N.G.R	E: 529960 N: 381445
-------	---------------------

NOTES:

REV	MODIFICATION	BY	DATE
A	Antennas located (Option 2)	DP	14.12.20
F	S3 antenna & RRT's revised, new config	DP	14.12.20
E	Antennas & equipment positions revised	DP	06.10.20
D	Future RRT's added	RA	24.08.20
C	Future RRT's added	GJ	24.04.20
B	Sector 3 antenna position revised	GJ	24.04.20
A	Redrawn	PD	30.10.19
B	Issued for Approval	CS	17.07.19




CORNERSTONE - NON-BEACON 5G

	Cell Name	Opt.
	100 NEW OXFORD STREET	-
Cell ID No		
CTIL	TEF	VF
237044	081555	N/A
Site Address / Contact Details		

NEW OXFORD STREET
LONDON
WC1A 1HB

Drawing Title: PROPOSED SITE PLAN 1 OF 2

Purpose of issue:		PLANNING		Dwg Rev:	G
Drawing Number:		200			
Surveyed By:		KS	Original Sheet Size: A3	Pack Issue:	
Drawn: KS	Date: 17.07.19	Checked: SB	Date: 17.07.19	I	

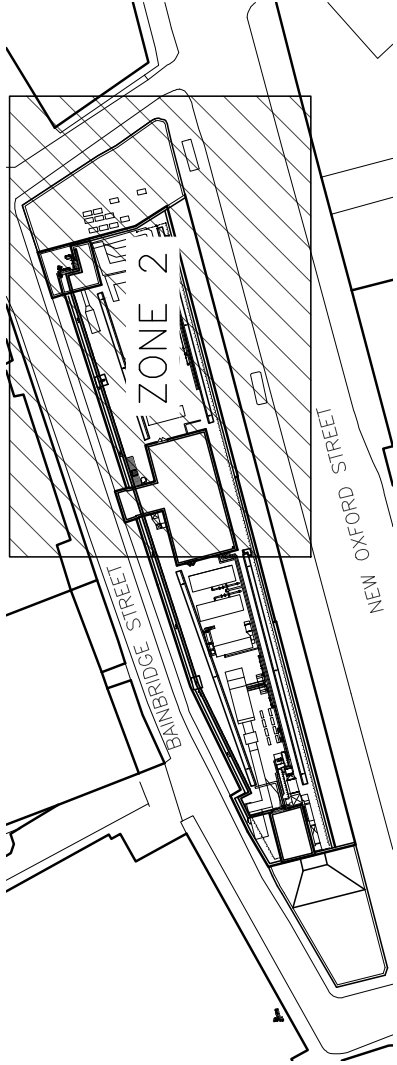

NEW OXFORD STREET



(1:200)

Note: Non-Standard ICNIRP addressed by demarcation

N.G.R	E: 529960	N: 381445
-------	-----------	-----------

REV	MODIFICATION	BY	CH	DATE
A	Access door in bours removed	DP	JM	11.01.21
C	Kit located (Option 1)	DP	RA	14.12.20
E	RRH's revised, new config	DP	RA	06.10.20
D	Antennas & equipment positions revised	DP	RA	24.08.20
C	Future RRH's added	GP	SB	24.04.20
B	Redrawn.	PD	SB	30.10.19
A	Issued for Approval	CS	SB	17.07.19

 O_2

Cell Name		Opt.
100 NEW OXFORD STREET		-
Cell ID No		
CTIL	TEF	VF
237044	081555	N/A
Site Address / Contact Details		


100 NEW OXFORD STREET
LONDON
WC1A 1HB

Drawing Title: PROPOSED SITE PLAN 2 OF 2

Purpose of issue:	PLANNING	Dwg Rev:
-------------------	----------	-------------


Drawing Number:	201	G
-----------------	-----	---

Surveyed By: KS	Original Sheet Size: A3		Pack Issue: 1
Drawn: KS	Date: 17.07.19	Checked: SB	Date: 17.07.19

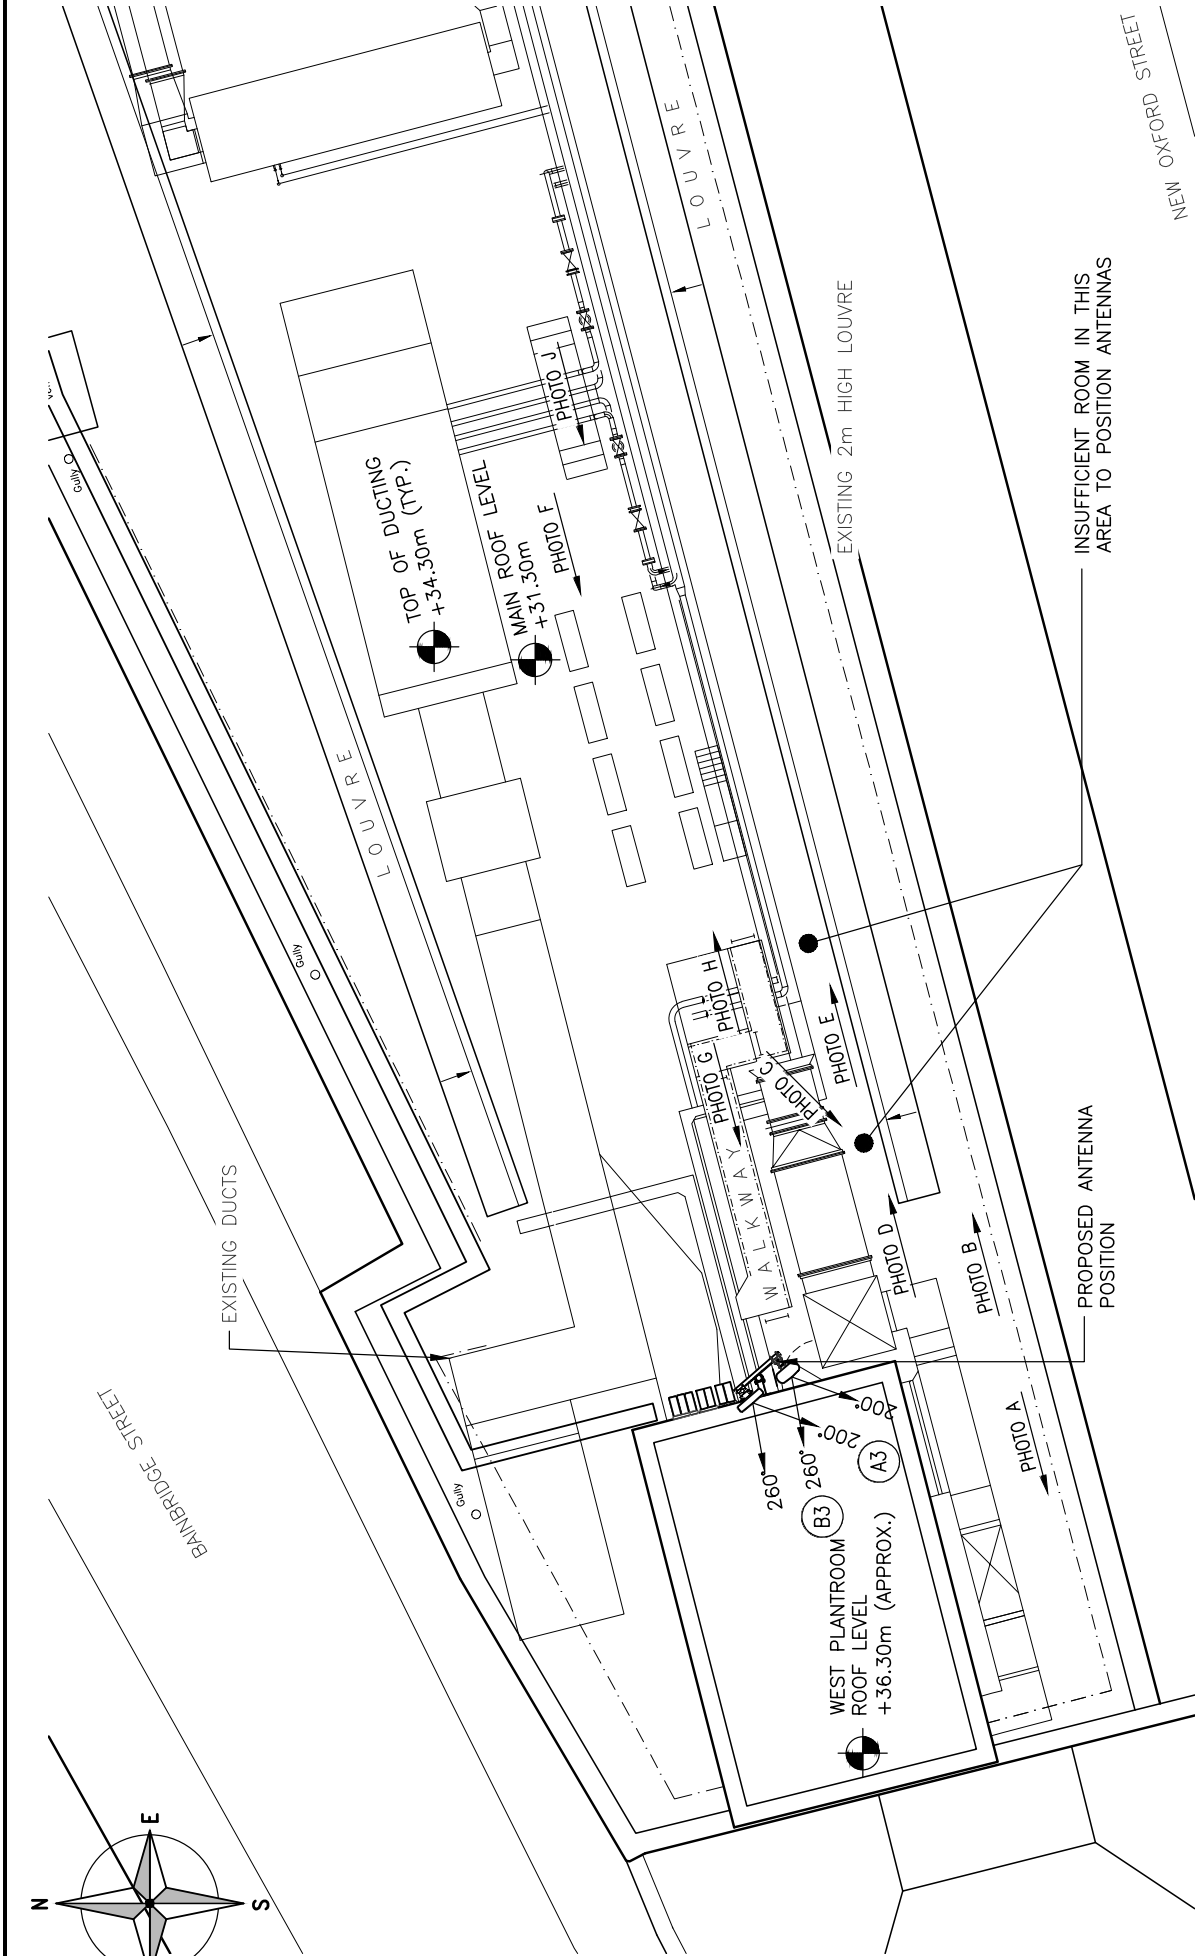

A photograph of a wastewater treatment plant facility. In the foreground, there are several large, rectangular, light-colored tanks or basins. To the right, there is a yellow safety railing. In the background, there are more industrial structures, including what appears to be a large cylindrical tank and various pipes and walkways. The sky is overcast.

ALL DIMENSIONS ARE IN mm UNLESS NOTED OTHERWISE									
N.G.R		E: 529960		N: 381445					
NOTES:									
E	16	sector bearings corrected		DP	RA	14.12.20			
D	13	antennas revised		DP	RA	06.10.20			
C	Antennas & equipment	positions revised		DP	RA	24.08.20			
B	Sector 3 antenna	position revised		GJ	-	02.04.20			
A	Issued for Approval			PD	SB	30.10.19			
REV		MODIFICATION		BY	CH	DATE			
 Unit E, Madison Place, Northampton Road, Manchester, M40 5AG Tel: 0161 785 4500 Fax: 0161 785 4501 Web: www.clarke-telecom.com									
 CORNERSTONE - NON-BEACON 5G									
Cell Name		Opt.							
100 NEW OXFORD STREET		-							
Cell ID No									
CTIL	TEF	VF							
237044	081555	N/A							
Site Address / Contact Details									
100 NEW OXFORD STREET LONDON WC1A 1HB									
Drawing Title: POTENTIAL RELOCATION POSITIONS - SECTOR 3									
Purpose of issue:									
Dwg Rev:		PLANNING		Dwg Rev:		E			
Drawing Number:		210		Original Sheet Size: A3		Pack Issue:		I	
Drawn: PD		Date: 30.10.19		Checked: SB		Date: 30.10.19			

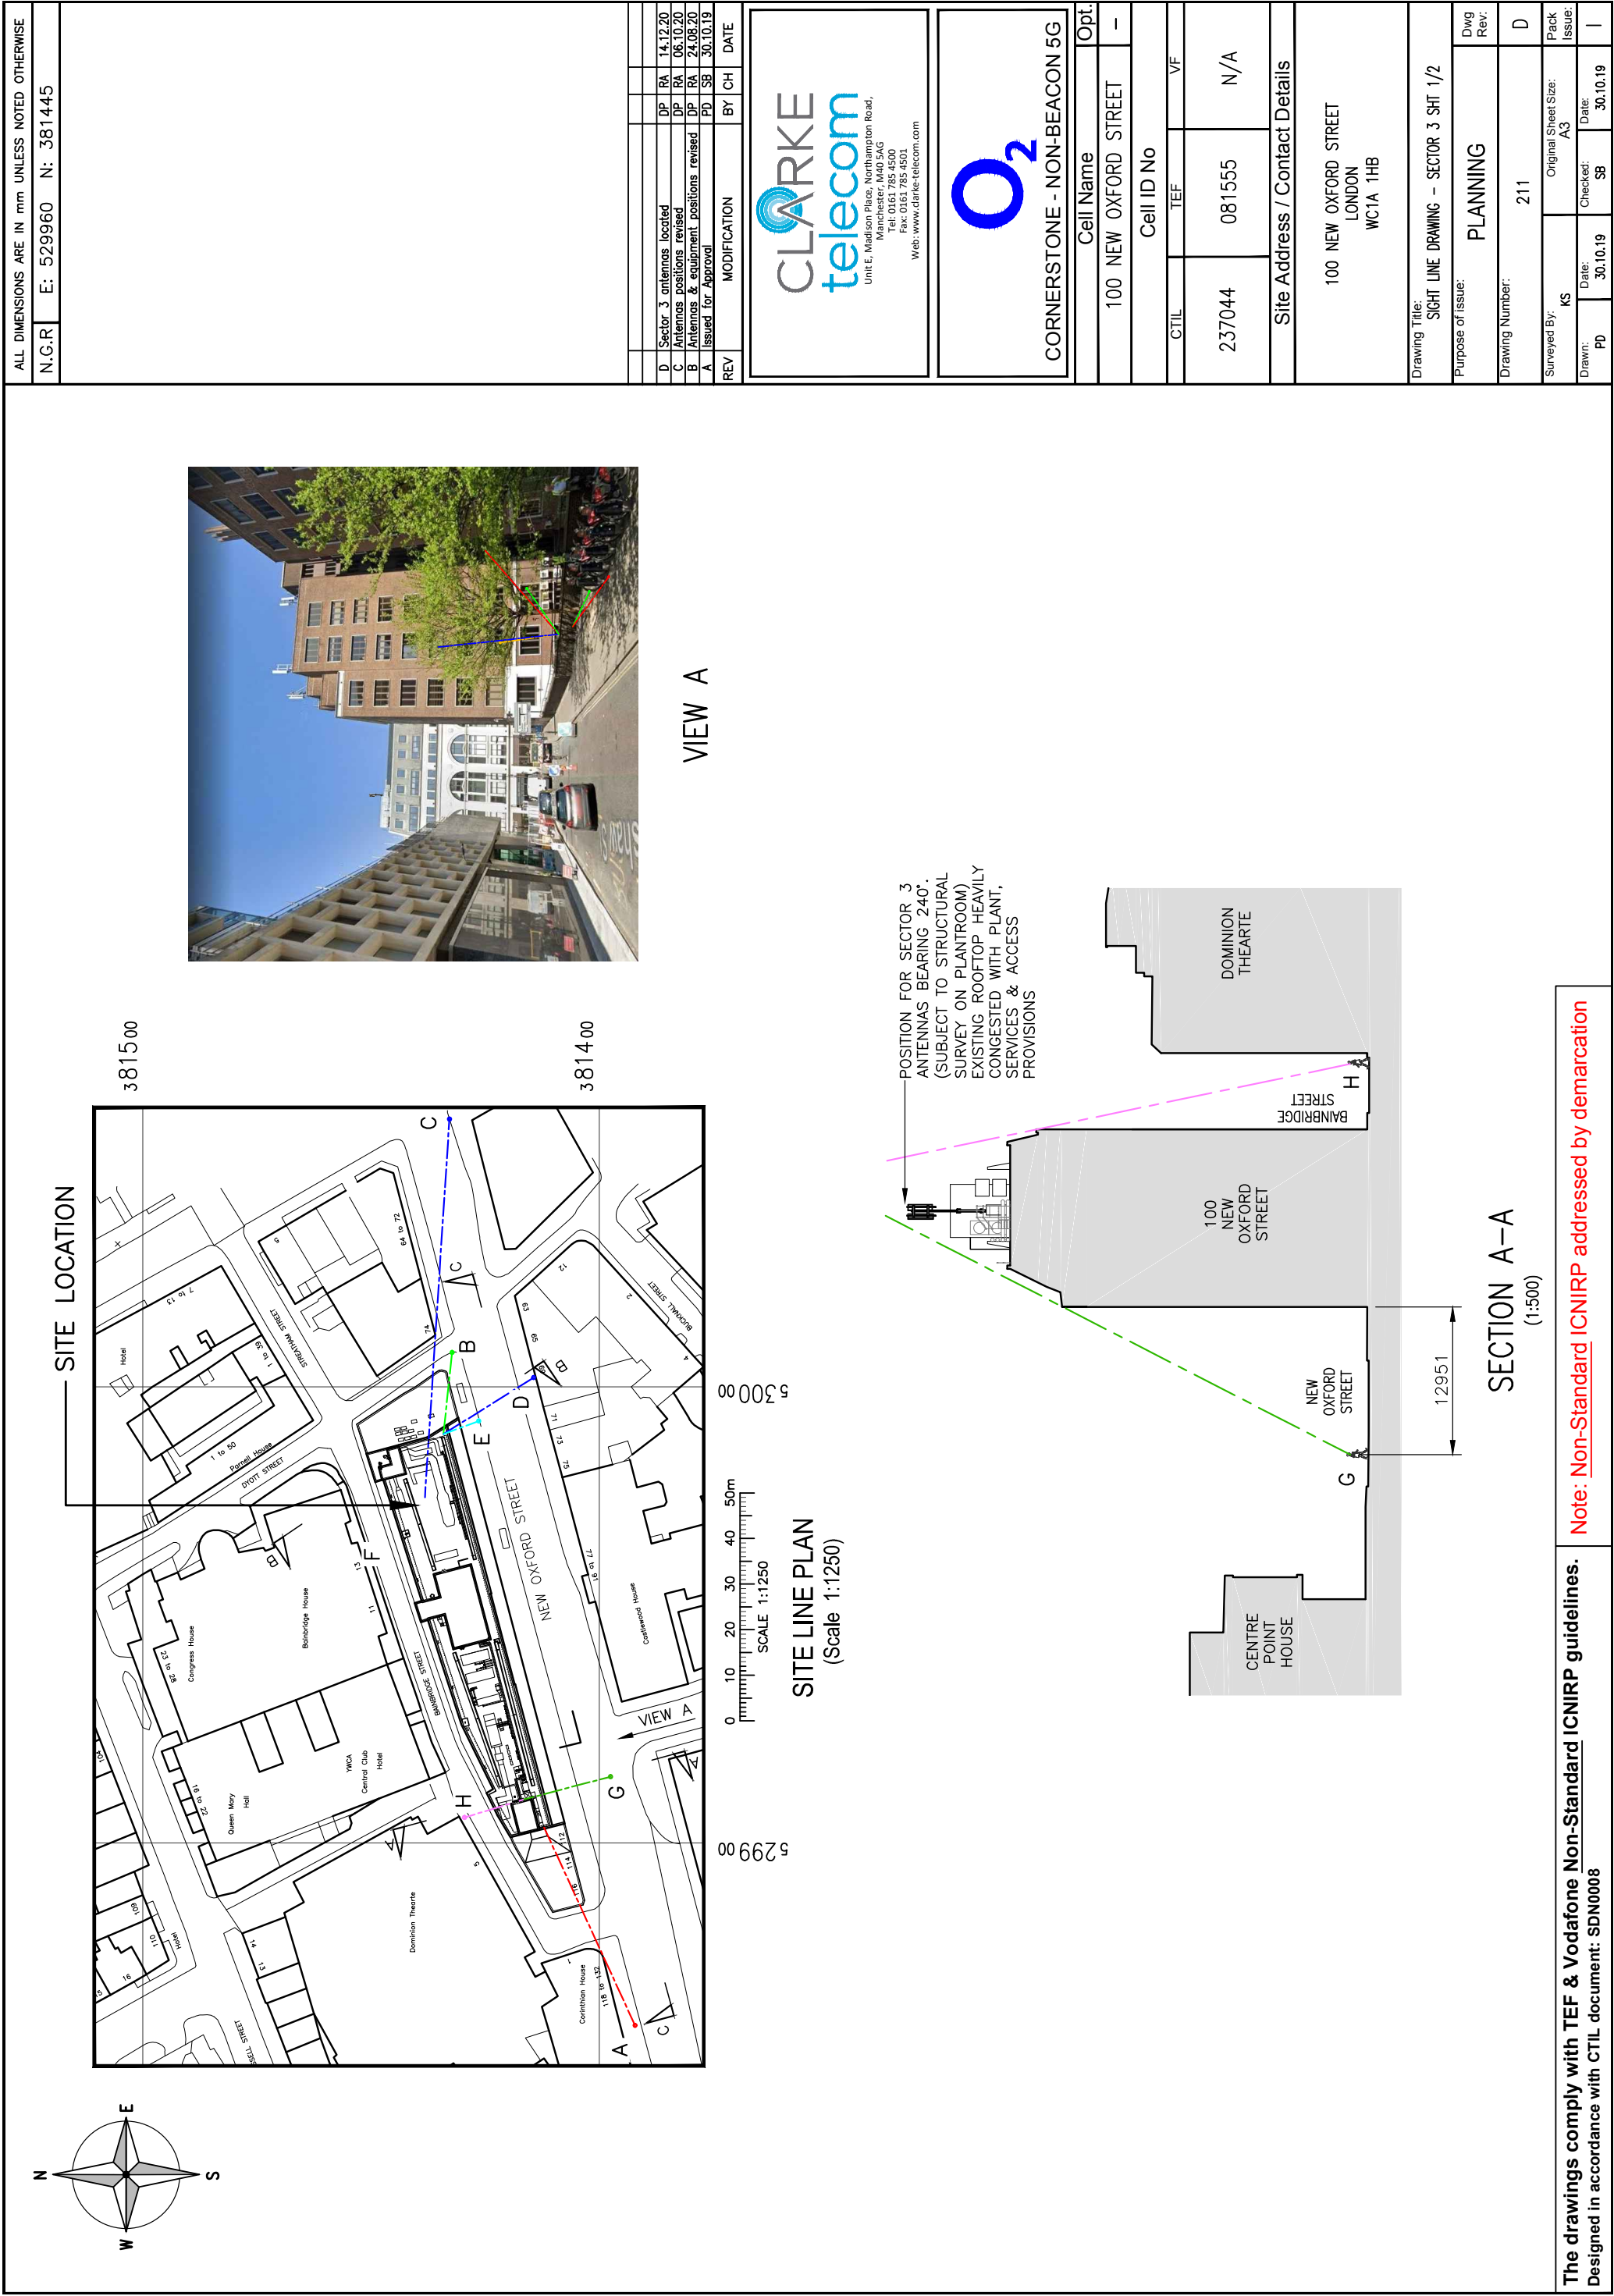

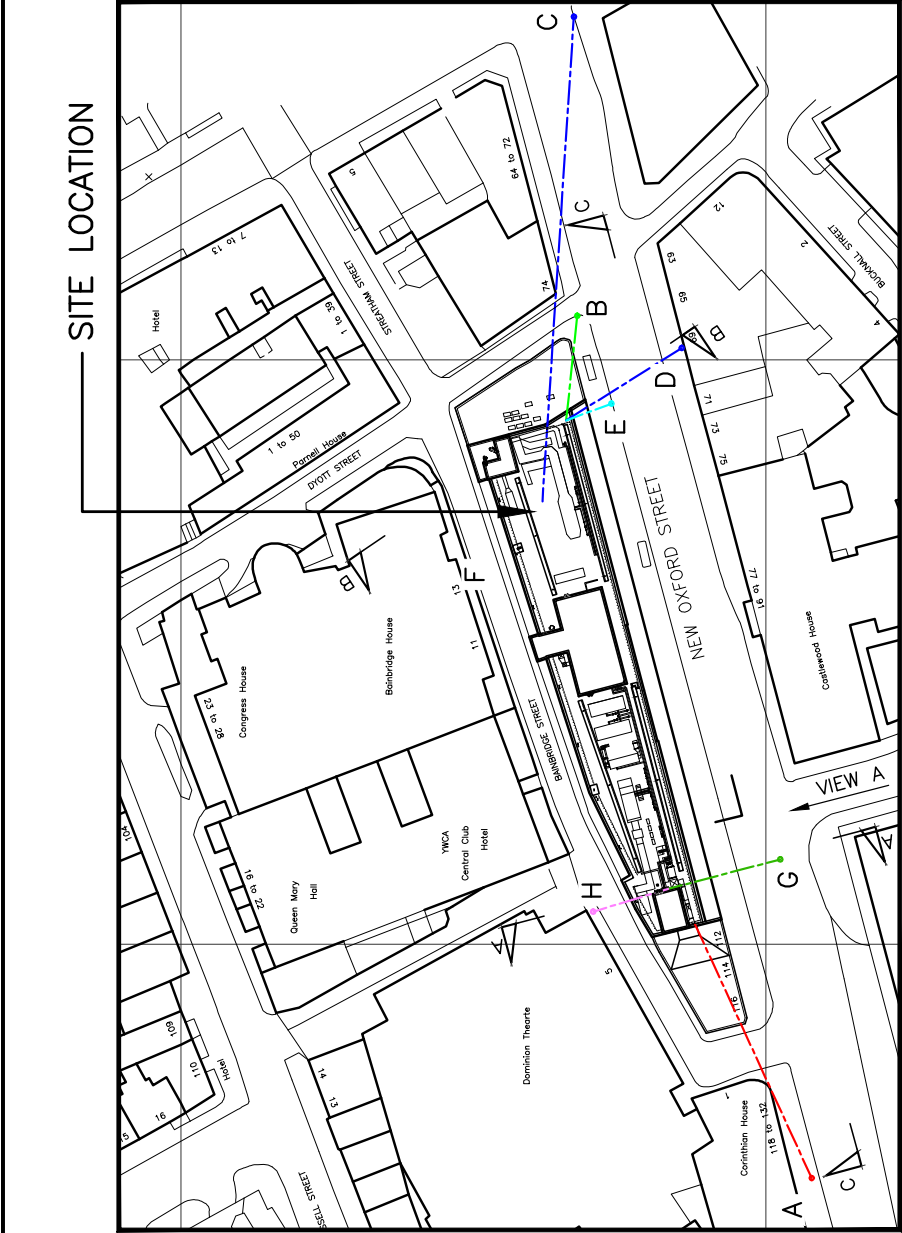


Diagram illustrating the sight lines from the edge of the parapet through the proposed antennas to the ground level (G.L.) of New Oxford Street and Bainbridge Street.

Key features and labels:

- U/S OF PROP. ANTENNAS +36.60m AGL**: Indicates the height of the proposed antennas above the main roof level.
- MAIN ROOF LEVEL +31.30m AGL**: Indicates the main roof level above the ground level.
- 100 NEW OXFORD STREET**: The building facade shown in the diagram.
- 63-69 NEW OXFORD STREET**: The building facade shown in the diagram.
- 11-13 BAINBRIDGE STREET**: The building facade shown in the diagram.
- BAINBRIDGE STREET**: The street shown in the diagram.
- NEW OXFORD STREET G.L.**: The ground level of New Oxford Street.
- Points D, E, F**: Marked on the ground level of New Oxford Street and Bainbridge Street.
- Sight Lines**: Dashed lines showing the path of sight from the edge of the parapet through the antennas to the ground level.

The drawings comply with TEF & Vodafone Non-Standard ICNIRP guidelines.
Designed in accordance with CTIL document: SDN0008

Designed in accordance with CTIL document: SDN0008

N.G.R	E: 529960	N: 381445
-------	-----------	-----------


[illegible]

CORNERSTONE - NON-BEACON 5G

Cell Name	Opt.
100 NEW OXFORD STREET	-
Cell ID No	
CTIL	TEF VF
237044	081555 N/A
Site Address / Contact Details	

Drawing Title:
SIGHT LINE DRAWING - SECTOR 1&2 SHT 1/2

Purpose of Issue:	PLANNING				Dwg Rev:
Drawing Number:	215				C
Surveyed By:	KS	Original Sheet Size:		A3	Pack Issue:
Drawn:	PD	Date:	30.10.19	Checked:	SB
		Date:	30.10.19		I

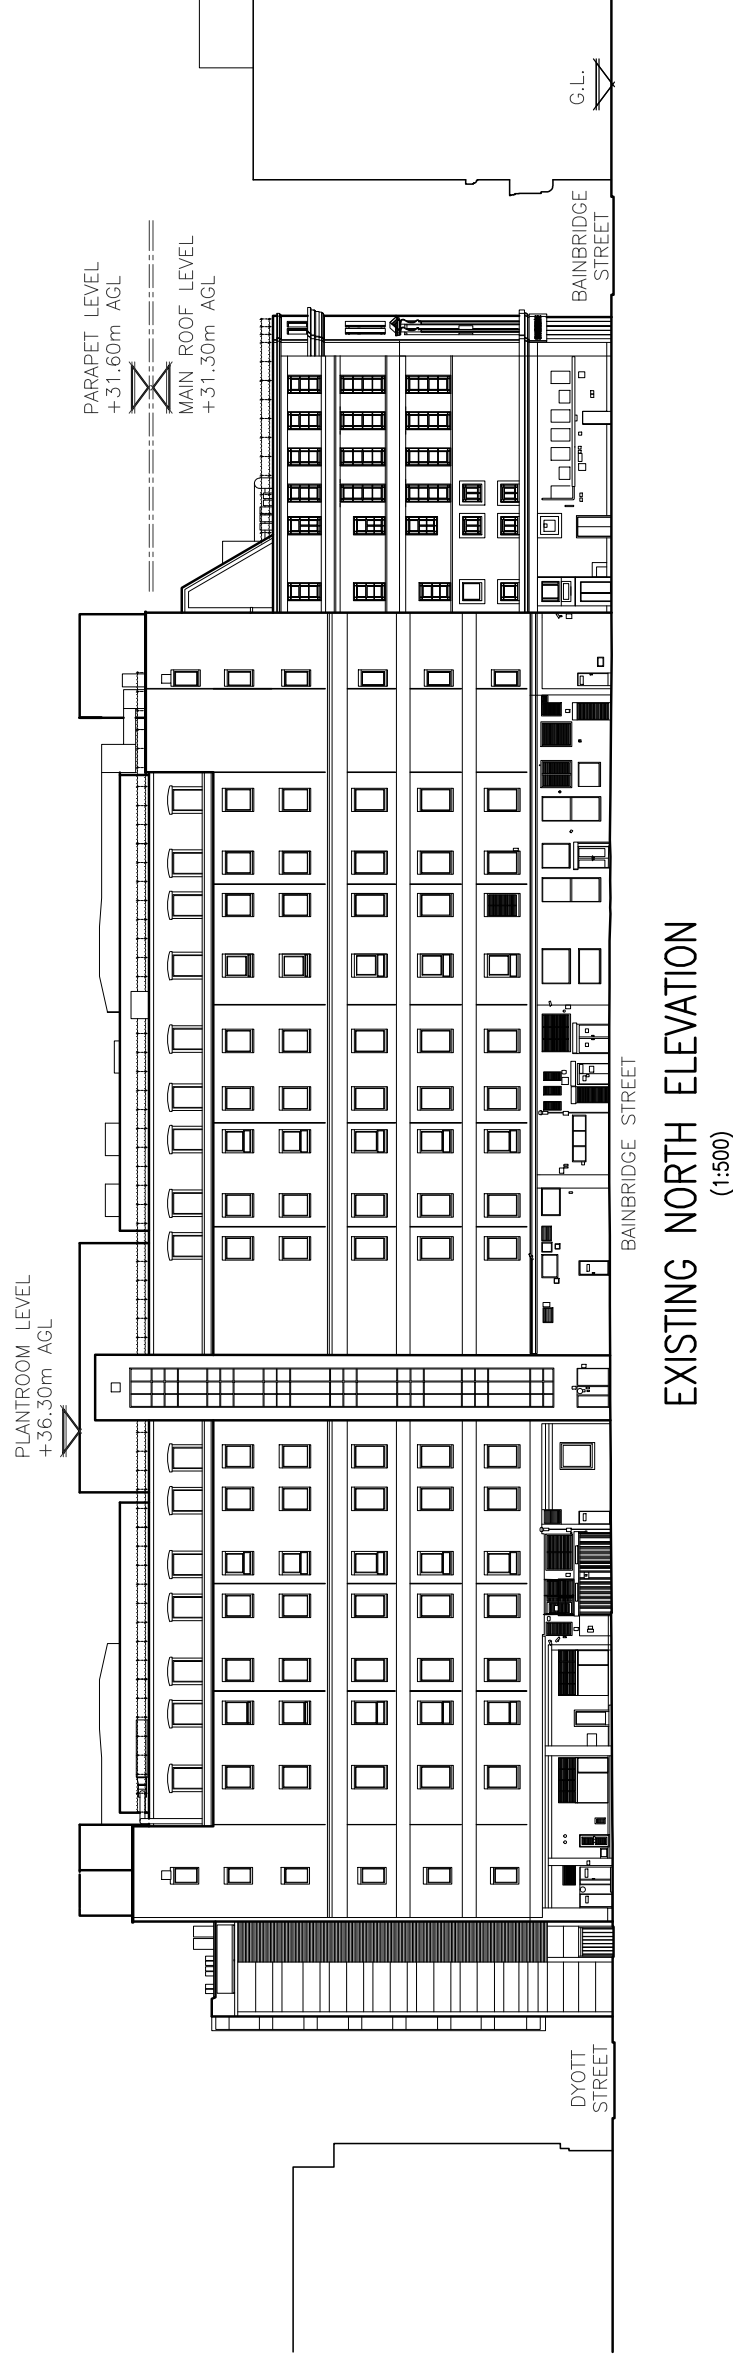

**The drawings comply with TEF & Vodafone Non-Standard ICNIRP guidelines.
Designed in accordance with CTIL document: SDN0008**

Note: Non-Standard ICNIRP addressed by demarcation

ALL DIMENSIONS ARE IN mm UNLESS NOTED OTHERWISE									
N.G.R		E: 529960 N: 381445							
NOTES:									
A	Issued for Approval		AP	CH		24.02.20			
REV	MODIFICATION		BY	CH	DATE				
 Unit E, Madison Place, Northampton Road, Manchester, M40 5AG Tel: 0161 785 4500 Fax: 0161 785 4501 Web: www.clarke-telecom.com									
 CORNERSTONE - NON-BEACON 5G									
Cell Name		Opt.							
100 NEW OXFORD STREET		-							
Cell ID No									
CTIL	TEF	VF							
237044	081555	N/A							
Site Address / Contact Details									
100 NEW OXFORD STREET LONDON WC1A 1HB									
Drawing Title: EXISTING NORTH & SOUTH ELEVATIONS									
Purpose of issue: PLANNING									
Drawing Number: 300									
Dwg Rev: A									
Surveyed By:		KS		Original Sheet Size:		A3		Pack Issue:	
Drawn:	AP	Date:	24.02.20	Checked:	CH	Date:	24.02.20		I

ALL DIMENSIONS ARE IN mm UNLESS NOTED OTHERWISE

N.G.R

E: 529960

N: 381445

NOTES:

F	S3 antennas located (Option 2)	DP	RA	14.12.20
E	S3 antennas raised 1m	DP	RA	06.10.20
D	Antennas & equipment positions revised	DP	RA	24.08.20
C	North Elevation Added	AP	CH	24.02.20
B	Redrawn. Roof heights corrected	PD	SB	30.10.19
A	Issued for Approval	KS	SB	17.07.19
REV	MODIFICATION	BY	CH	DATE

CLARKE

telecom

Unit E, Madison Place, Northampton Road,
Manchester, M40 5AG
Tel: 0161 785 4500
Fax: 0161 785 4501
Web: www.clarke-telecom.com

CORNERSTONE - NON-BEACON 5G

Cell Name

100 NEW OXFORD STREET

Cell ID No

Opt.

-

CTIL	TEF	VF
237044	081555	N/A
Site Address / Contact Details		
100 NEW OXFORD STREET LONDON WC1A 1HB		

Drawing Title:
PROPOSED NORTH & SOUTH ELEVATIONS

Purpose of issue:

PLANNING

Drawing Number:

301

Surveyed By:

KS

Original Sheet Size:

A3

Drawn:

KS

Date:

17.07.19

Checked:


SB

Date:


17.07.19

Dwg Rev:



F

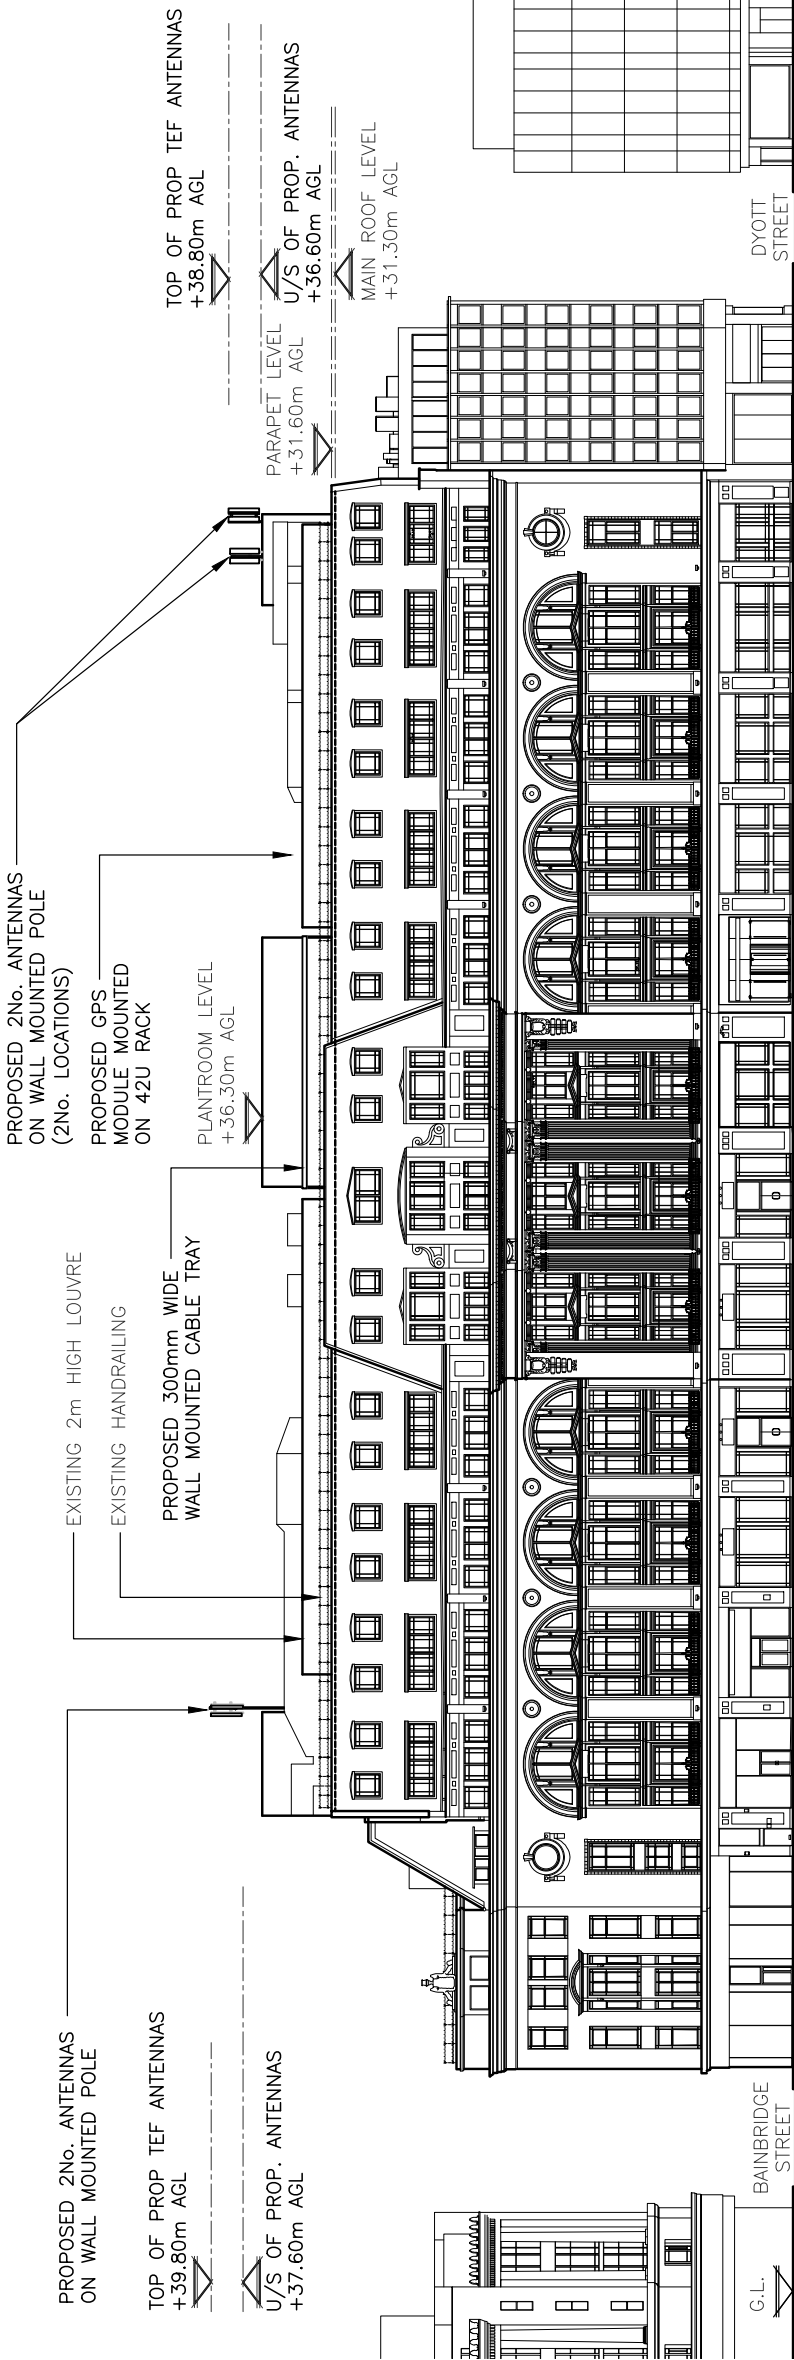

PROPOSED SOUTH ELEVATION
(1:500)

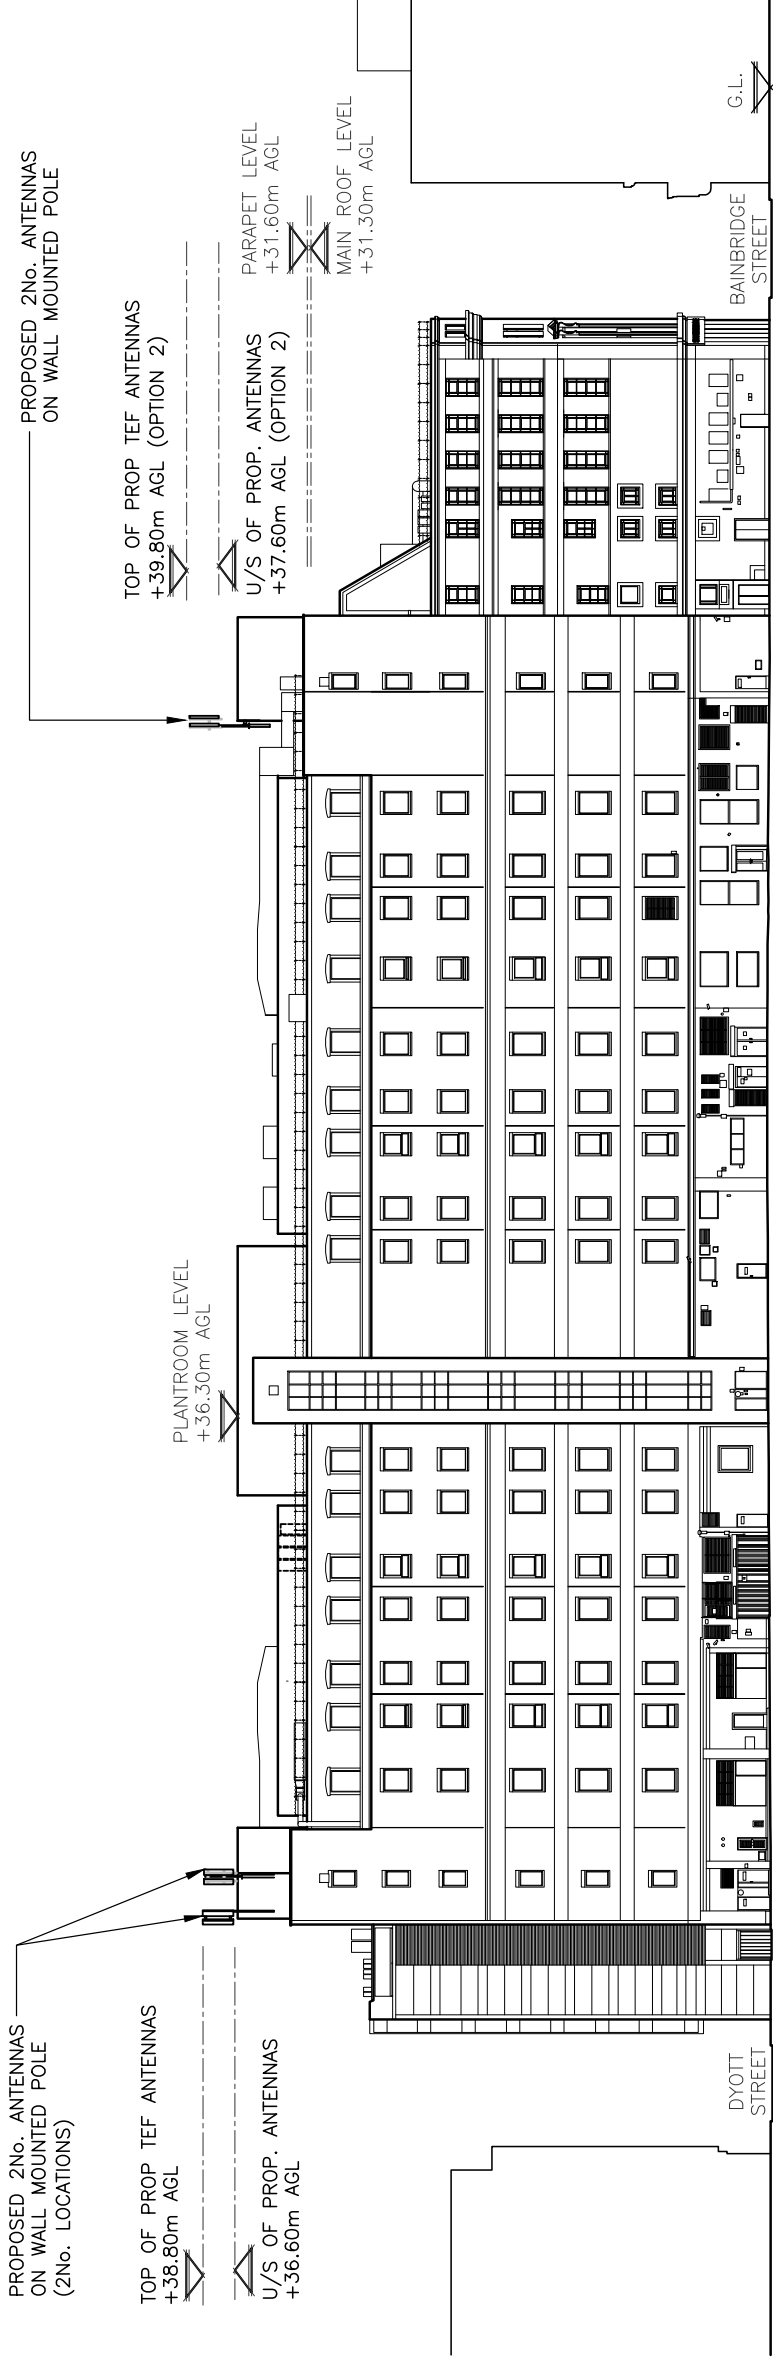

PROPOSED NORTH ELEVATION
(1:500)

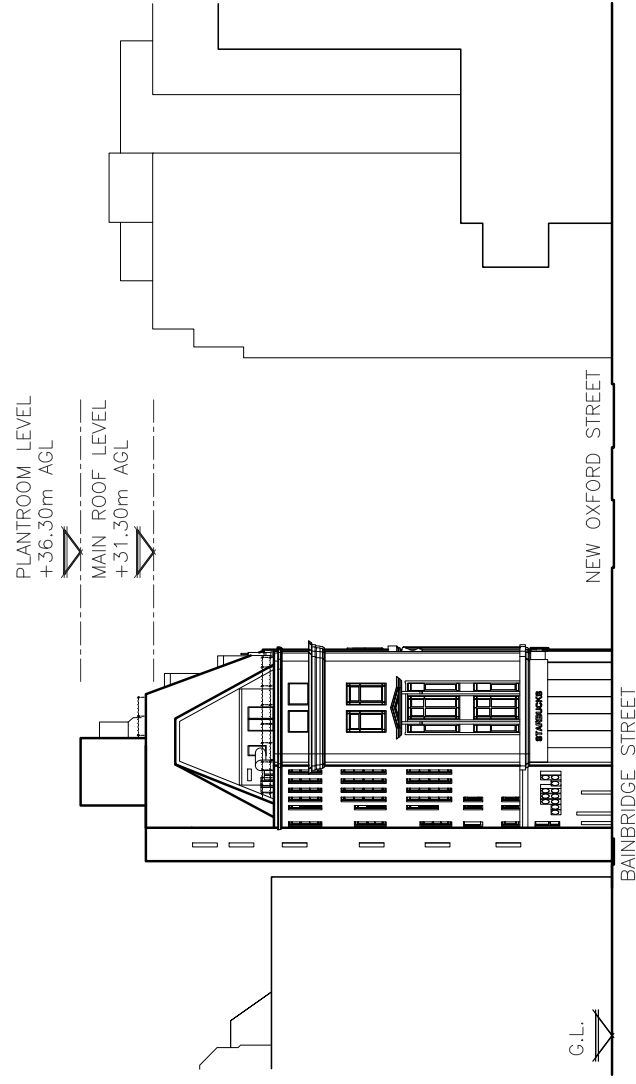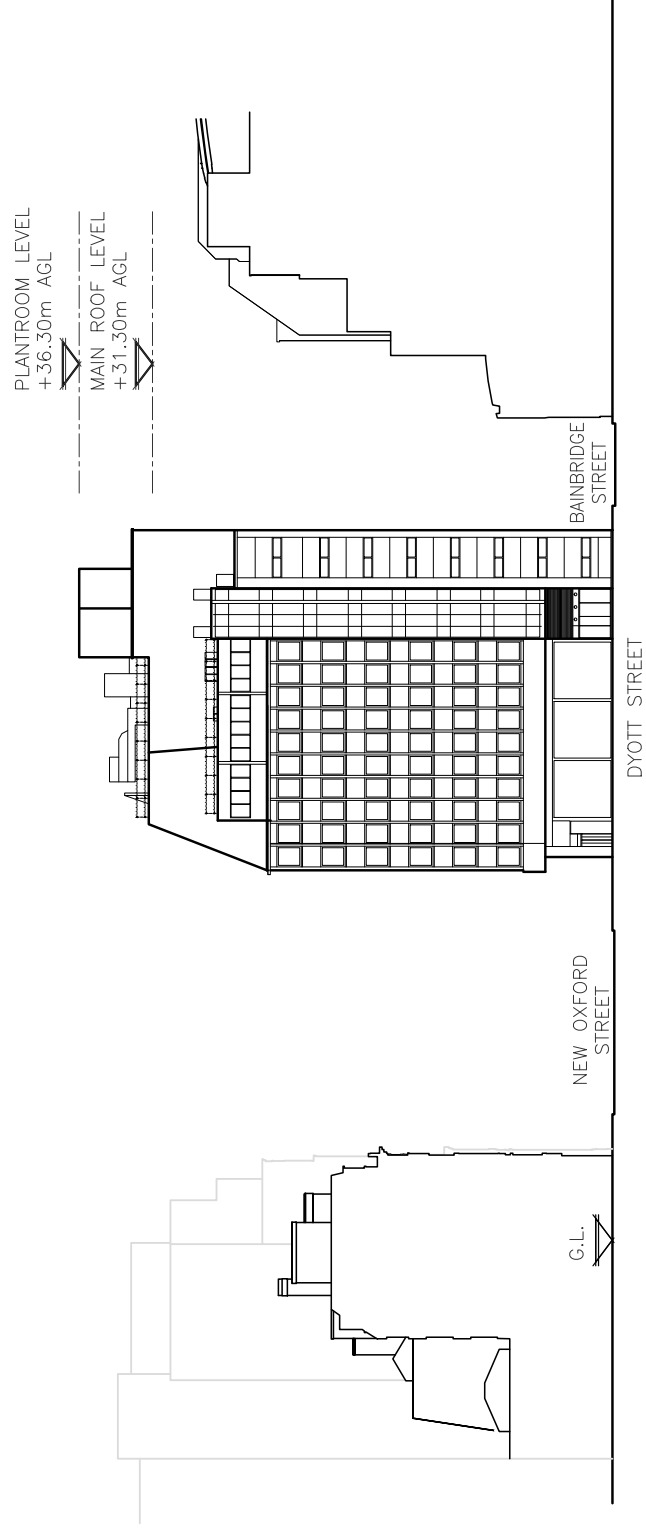


The drawings comply with TEF & Vodafone Non-Standard ICNIRP guidelines.
Designed in accordance with CTIL document: SDN0008


Note: Non-Standard ICNIRP addressed by demarcation

ALL DIMENSIONS ARE IN mm UNLESS NOTED OTHERWISE									
N.G.R		E: 529960 N: 381445							
NOTES:									
A	Issued for Approval		AP	CH		24.02.20			
REV	MODIFICATION		BY	CH	DATE				
 Unit E, Madison Place, Northampton Road, Manchester, M40 5AG Tel: 0161 785 4500 Fax: 0161 785 4501 Web: www.clarke-telecom.com									
 CORNERSTONE - NON-BEACON 5G									
Cell Name		Opt.							
100 NEW OXFORD STREET		-							
Cell ID No									
CTIL	TEF	VF							
237044	081555	N/A							
Site Address / Contact Details									
100 NEW OXFORD STREET LONDON WC1A 1HB									
Drawing Title: EXISTING EAST & WEST ELEVATIONS									
Purpose of issue: PLANNING									
Drawing Number: 302									
Dwg Rev: A									
Surveyed By: KS		Original Sheet Size: A3							
Drawn: AP	Date: 24.02.20	Checked: CH	Date: 24.02.20	Pack Issue: I					

NOTES:

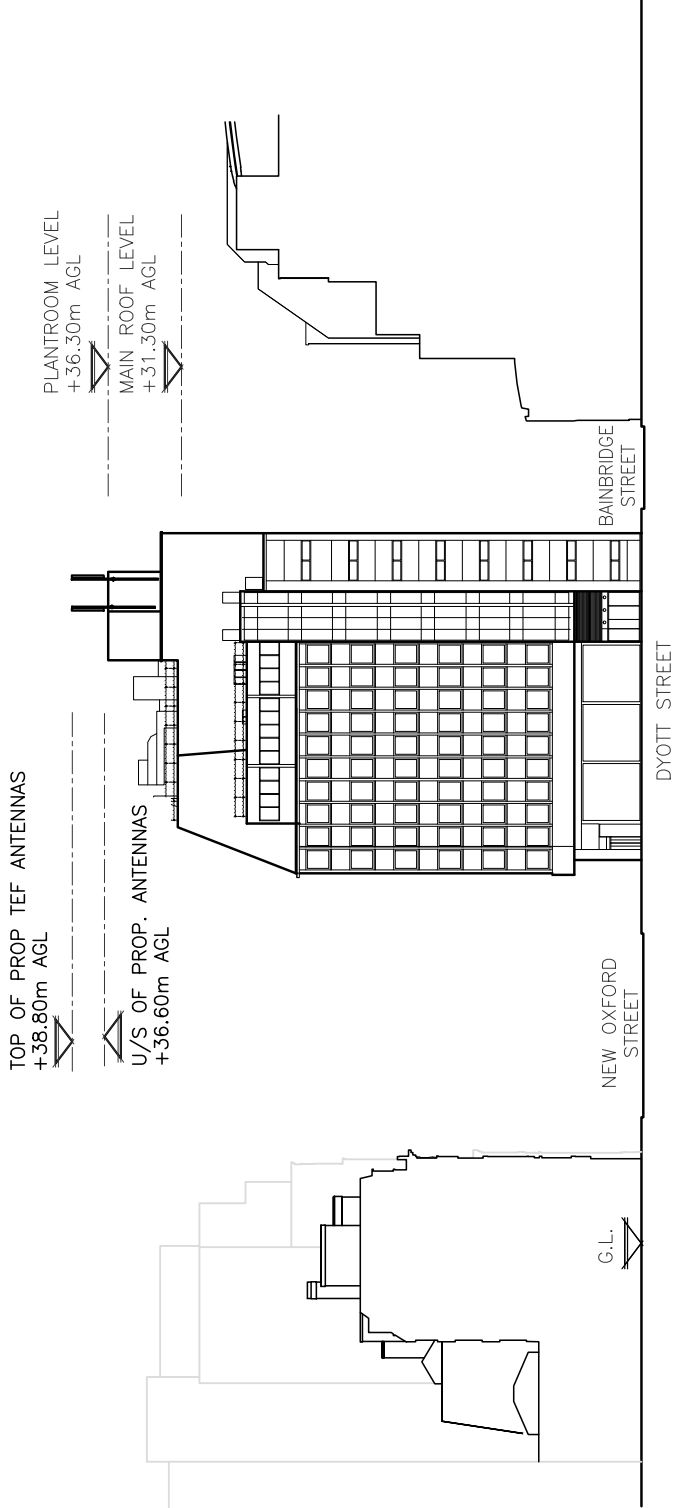

PROPOSED EAST ELEVATION
(1:500)

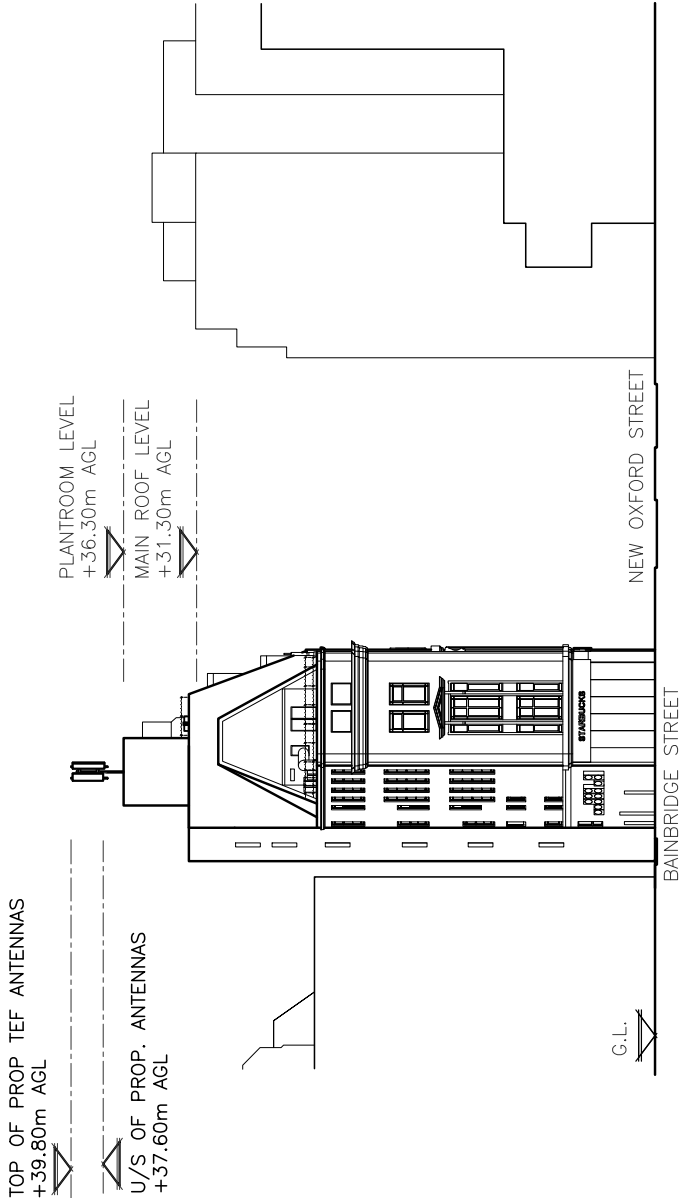

PROPOSED WEST ELEVATION
(1:500)



CORNERSTONE - NON-BEACON 5G

Cell Name		Opt.
100 NEW OXFORD STREET		–
Cell ID No		
CTIL	TEF	VF
237044	081555	N/A
Site Address / Contact Details		
100 NEW OXFORD STREET LONDON WC1A 1HB		
Drawing Title: PROPOSED EAST & WEST ELEVATIONS		
Purpose of Issue: PLANNING		Dwg Rev:
Drawing Number: 303		D
Surveyed By: KS	Original Sheet Size: A3	
Drawn: AP	Date: 24.02.20	Checked: C.H
		Date: 24.02.20
		Issue: I