
 


Location Plan_1:1250

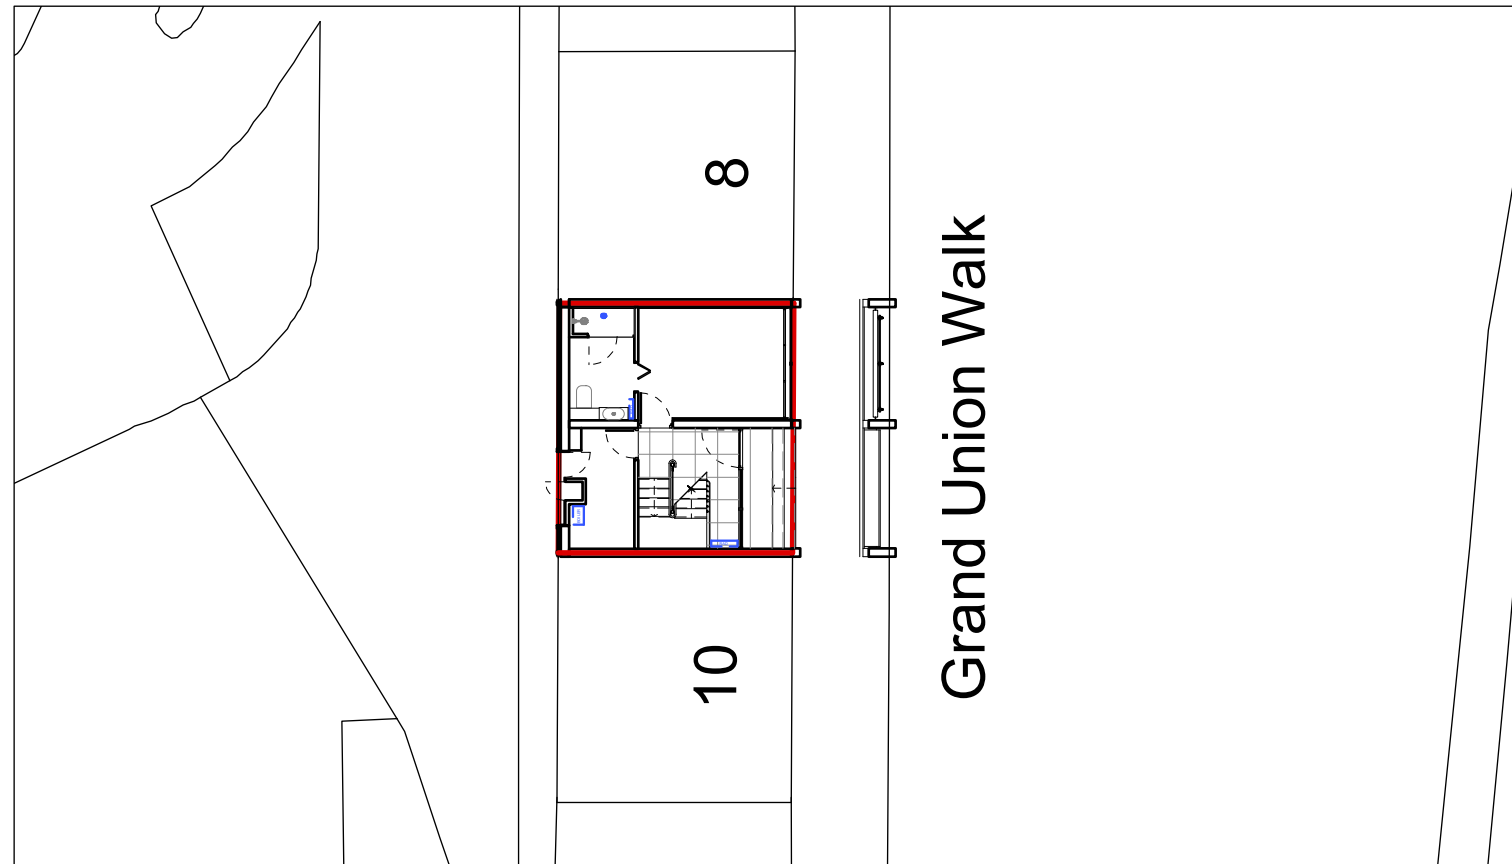

Site Plan_1:200

General Notes
 Do not scale from this drawing
 All dimensions to be verified on site
 To be read in conjunction with all relevant documents
 In the event of discrepancy notify the Architect immediately
 This document is copyright of Hugh Cullum Architects Ltd

Issue Status

SK	Sketch	E	Existing Condition
D	Design	P	Permissions
T	Tender	C	Contract

(): Issued for LB Application 11.05.21 /TS/TS

HUGH CULLUM ARCHITECTS LTD
 Bloomsbury Design
 61b Judd Street
 London WC1H 9QT
 t 020 7383 7647
 f 020 7387 7645
 mail@hughcullum.com

9 Grand Union Walk
 As Existing
 Location/Site Plan
 Varies@A3 May 2021
 Drawn: TS Checked: TS
GUW09-E001()