




PROPOSED SECTION : 1/50

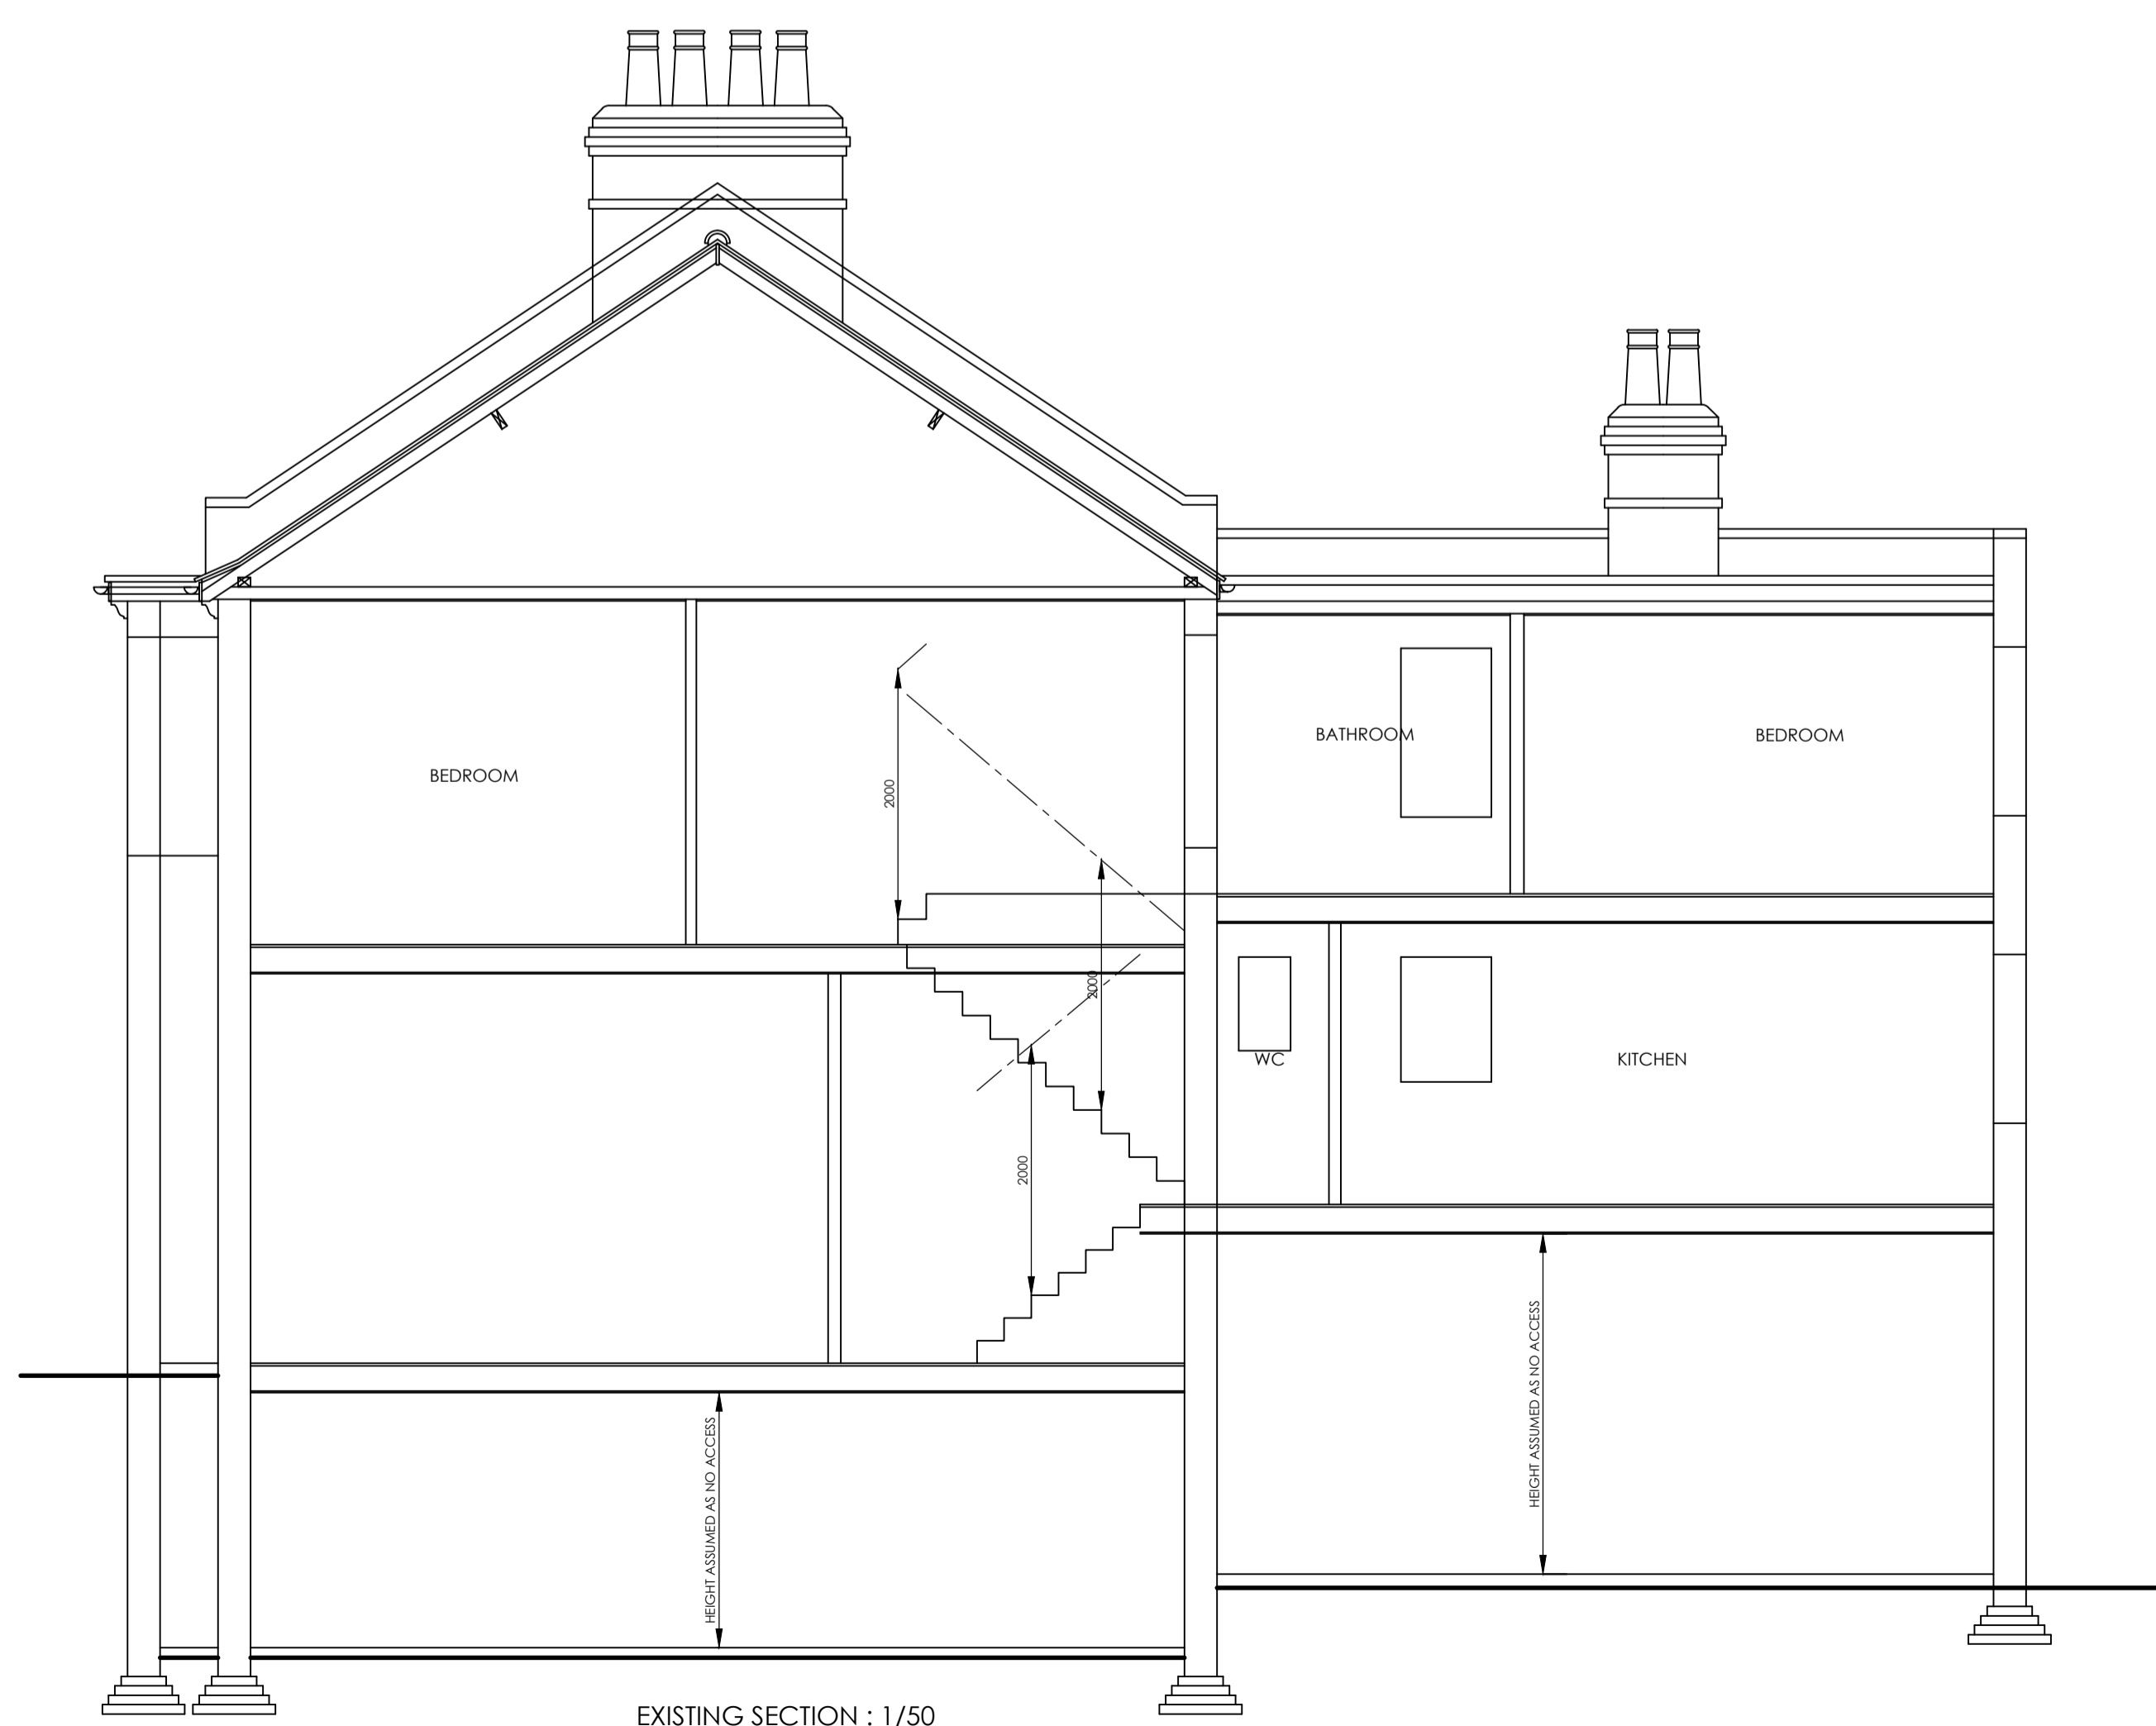

EXISTING SECTION : 1/50

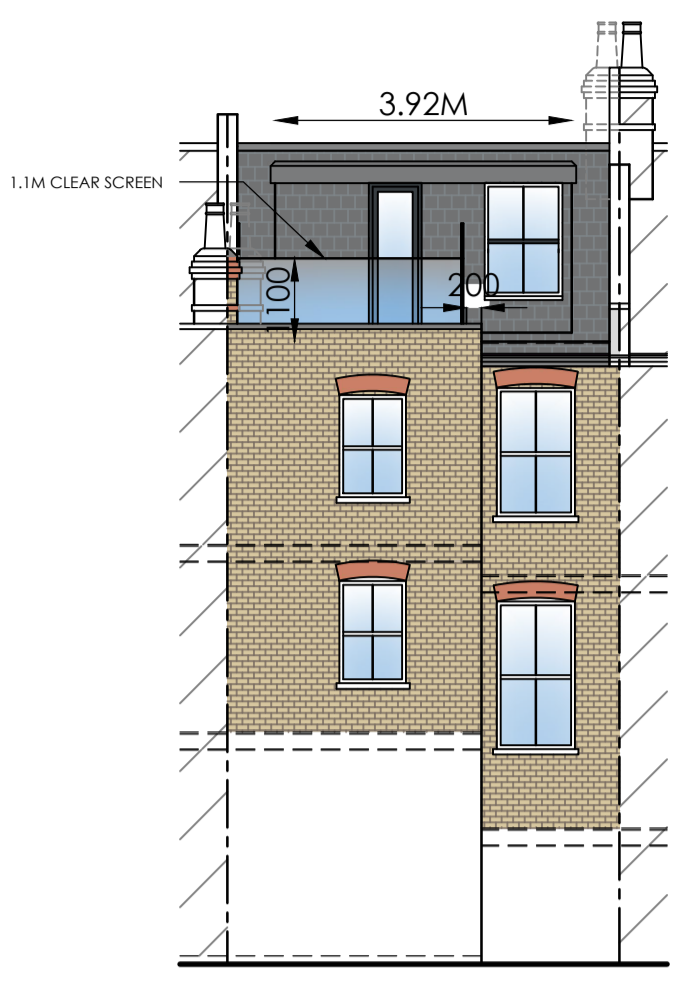


PROPOSED REAR ELEVATION : 1/100

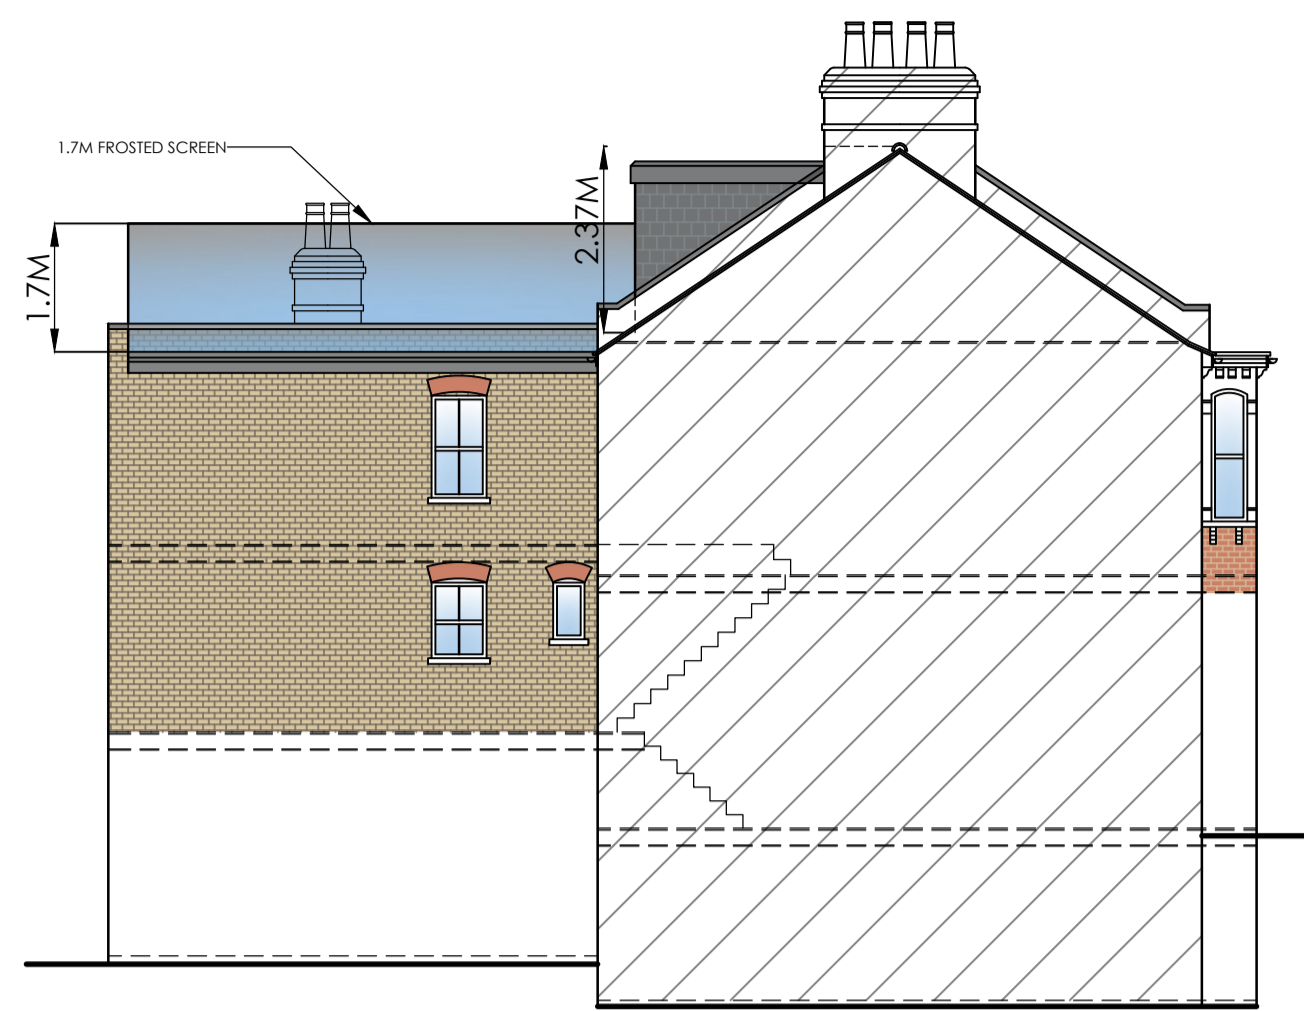

PROPOSED SIDE ELEVATION : 1/100




PROPOSED FRONT ELEVATION : 1/100

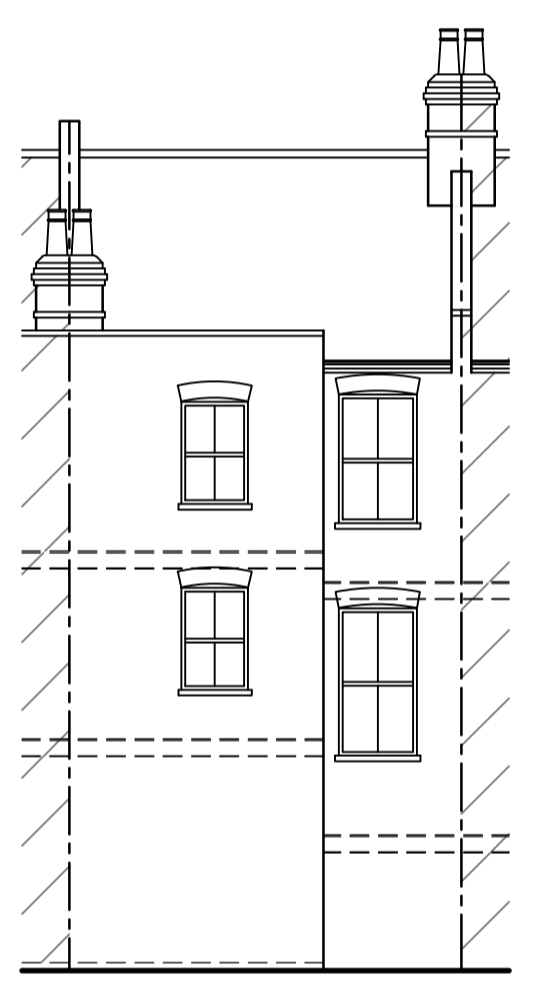

EXISTING REAR ELEVATION : 1/100



EXISTING SIDE ELEVATION : 1/100

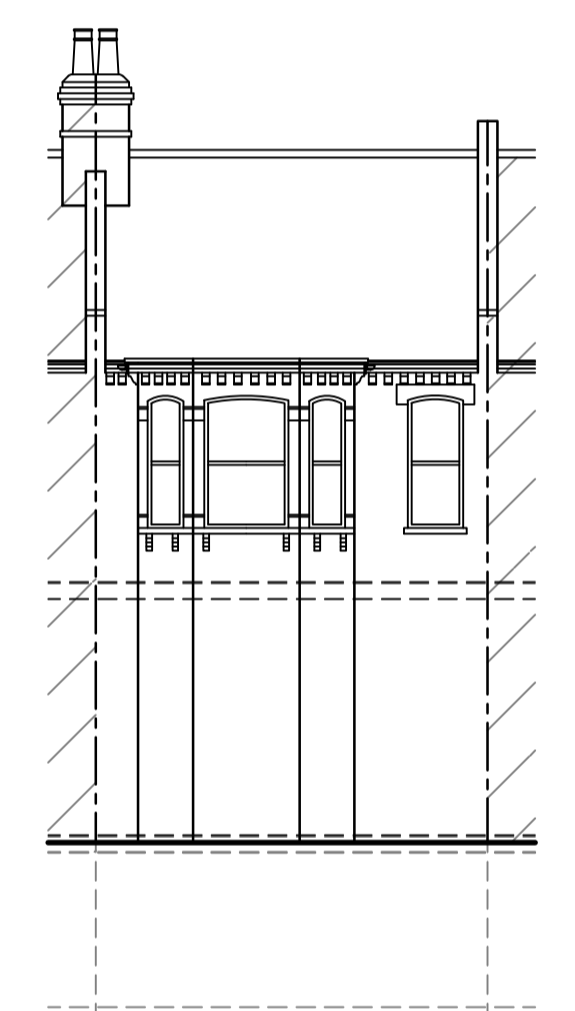

EXISTING FRONT ELEVATION : 1/100

1M	2M	3M	4M	5M	6M	7M	8M	9M
1M	2M	3M	4M					

REVISION :

- REV A - 22/03/21 - PLANNING AMENDMENTS
- REV B - 30/03/21 - CLIENT AMENDMENTS
- REV C - 20/04/21 - PLANNING AMENDMENTS
- REV D - 05/05/21 - PLANNING AMENDMENTS
- REV E - 12/05/21 - PLANNING AMENDMENTS

DRAWING : EXISTING / PROPOSED ELEVATIONS & SECTIONS	
DATE : JAN 21	PROJECT : PROPOSED LOFT CONVERSION
SCALE @ A1 : 1:50, 1/100	CLIENT : MR WEINBERG
DRAWING No. P21 - 08.3	SITE ADDRESS : FLAT 8 36 KYLEMORE ROAD LONDON NW6 2PT

ALL DRAWINGS TO BE CHECKED FOR CONFORMANCE WITH THE BUILDING REGULATIONS. ANY DEVIATIONS FROM PLANNING PERMISSIONS AND BUILDING REGULATIONS ARE TO BE NOTICED IMMEDIATELY FOR THE CLIENT'S INFO. THE DRAWING IS THE PROPERTY OF THE ART OF BUILDING CO. AND WILL NOT BE REPRODUCED OR USED WITHOUT THEIR CONSENT. THE DRAWING IS THE PROPERTY OF THE ART OF BUILDING CO. AND WILL NOT BE REPRODUCED OR USED WITHOUT THEIR CONSENT. ANY REVISED DRAWINGS OR ADDITIONAL STRUCTURAL DESIGN REQUESTED AFTER AGREED DESIGN OR LOCAL AUTHORITY APPROVALS HAVE BEEN GRANTED WILL BEAN ADDITIONAL COST TO THE CLIENT.

DRAWING SIGNED AND APPROVED BY:  
PRINT NAME : SIGNATURE : DATE :



t: +44 (0)1509 891105  
e: info@theartofbuilding.co.uk  
w: theartofbuilding.co.uk

45, maplewell road  
woodhouse eaves  
leicestershire, le12 8rg