


DO NOT SCALE FROM THIS DRAWING. All dimensions must be verified by the main contractor before the commencement on site of any item of work or the preparation of shop drawings for their own work or that of sub-contractor or suppliers.
 This drawing is to be read in conjunction with all relevant documents. Any queries or discrepancies must be reported immediately to the architect.
 This document is copyright of DDWH Architects Ltd.

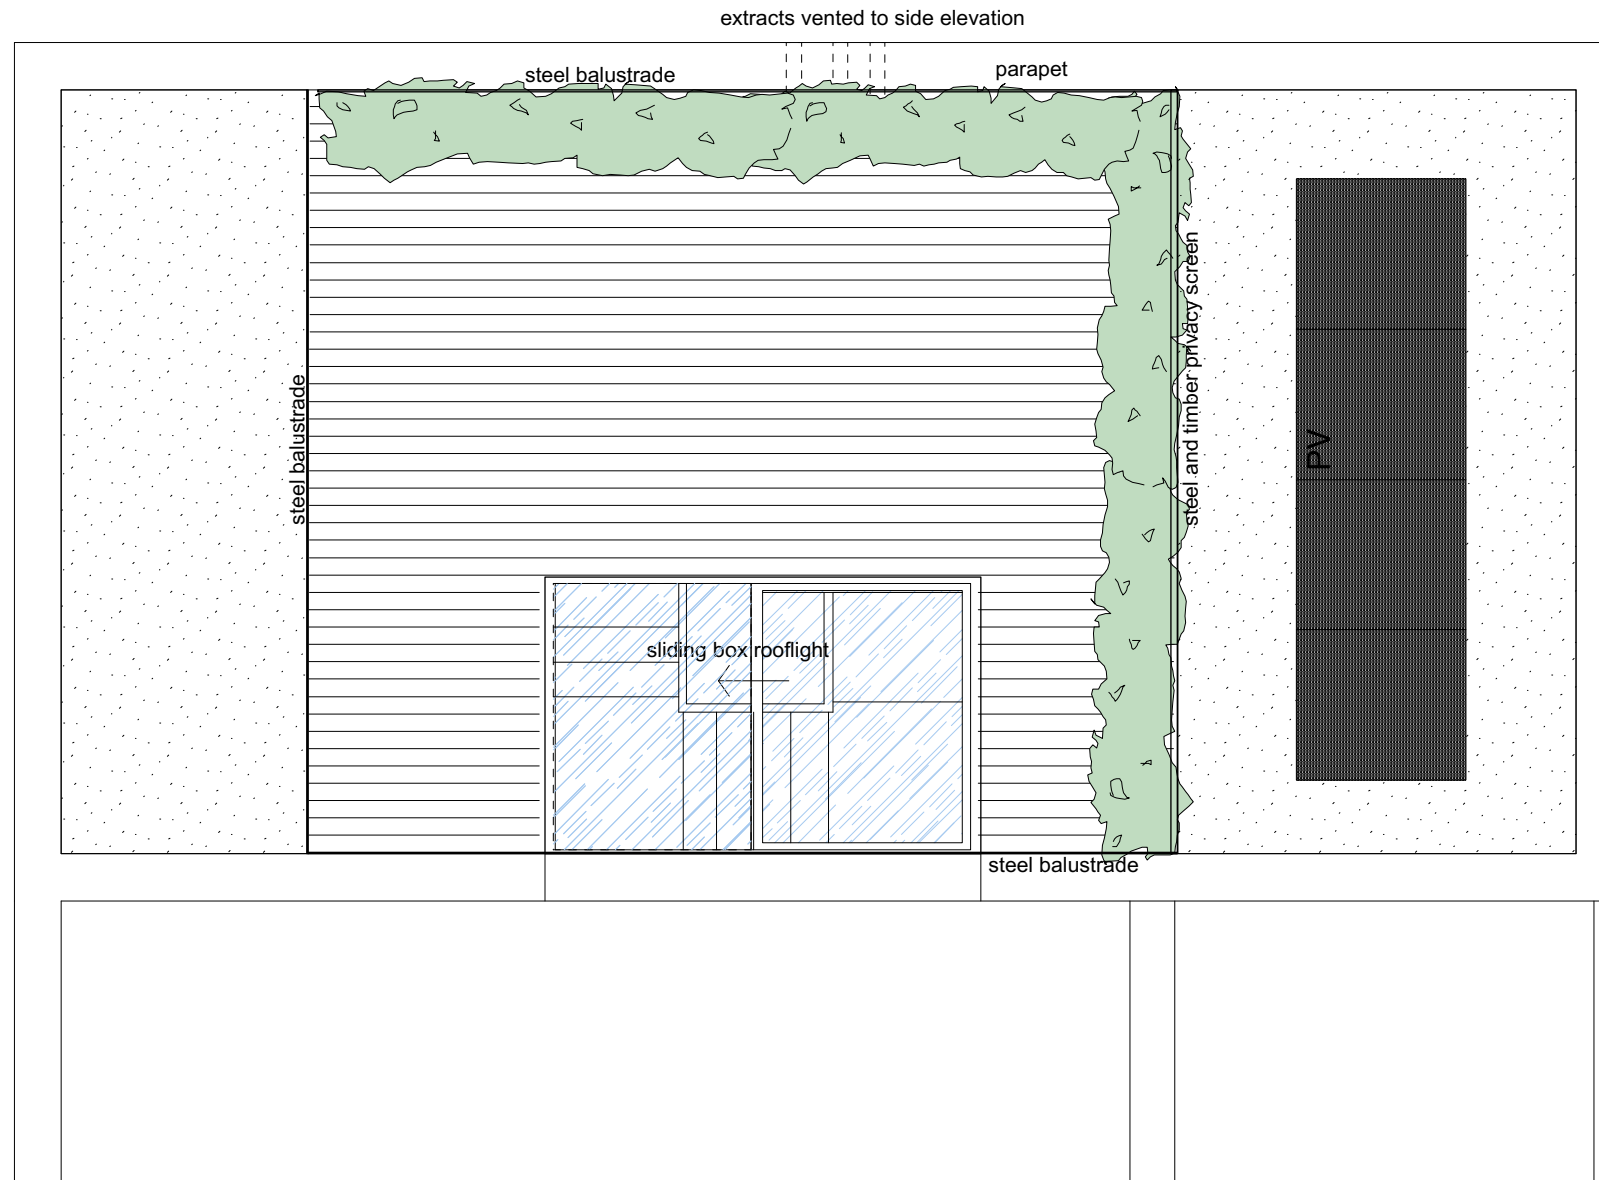

Rev	Date
a	Oct 2020. rooflight amended
b.	Feb 2021. terrace reduced in size
c	May 2021 privacy screen added, balustrade amended

Notes

0m

N


Project:	36 Oppidans Road	Date:	Oct 2020
Client:	JL	Scale:	1:50
Drawing No:	227-205c	Drawn:	dd
Drawing Title:	Roof Level as Proposed		

Architecture
 Urban design
 Interior design

7 Lovers Walk London N3 1JH
 T: 020 8343 0156
 F: 020 8346 0160
 E: mail@ddwharchitects.com



DO NOT SCALE FROM THIS DRAWING. All dimensions must be verified by the main contractor before the commencement on site of any item of work or the preparation of shop drawings for their own work or that of sub-contractor or suppliers. This drawing is to be read in conjunction with all relevant documents. Any queries or discrepancies must be reported immediately to the architect. This document is copyright of DDWH Architects Ltd.

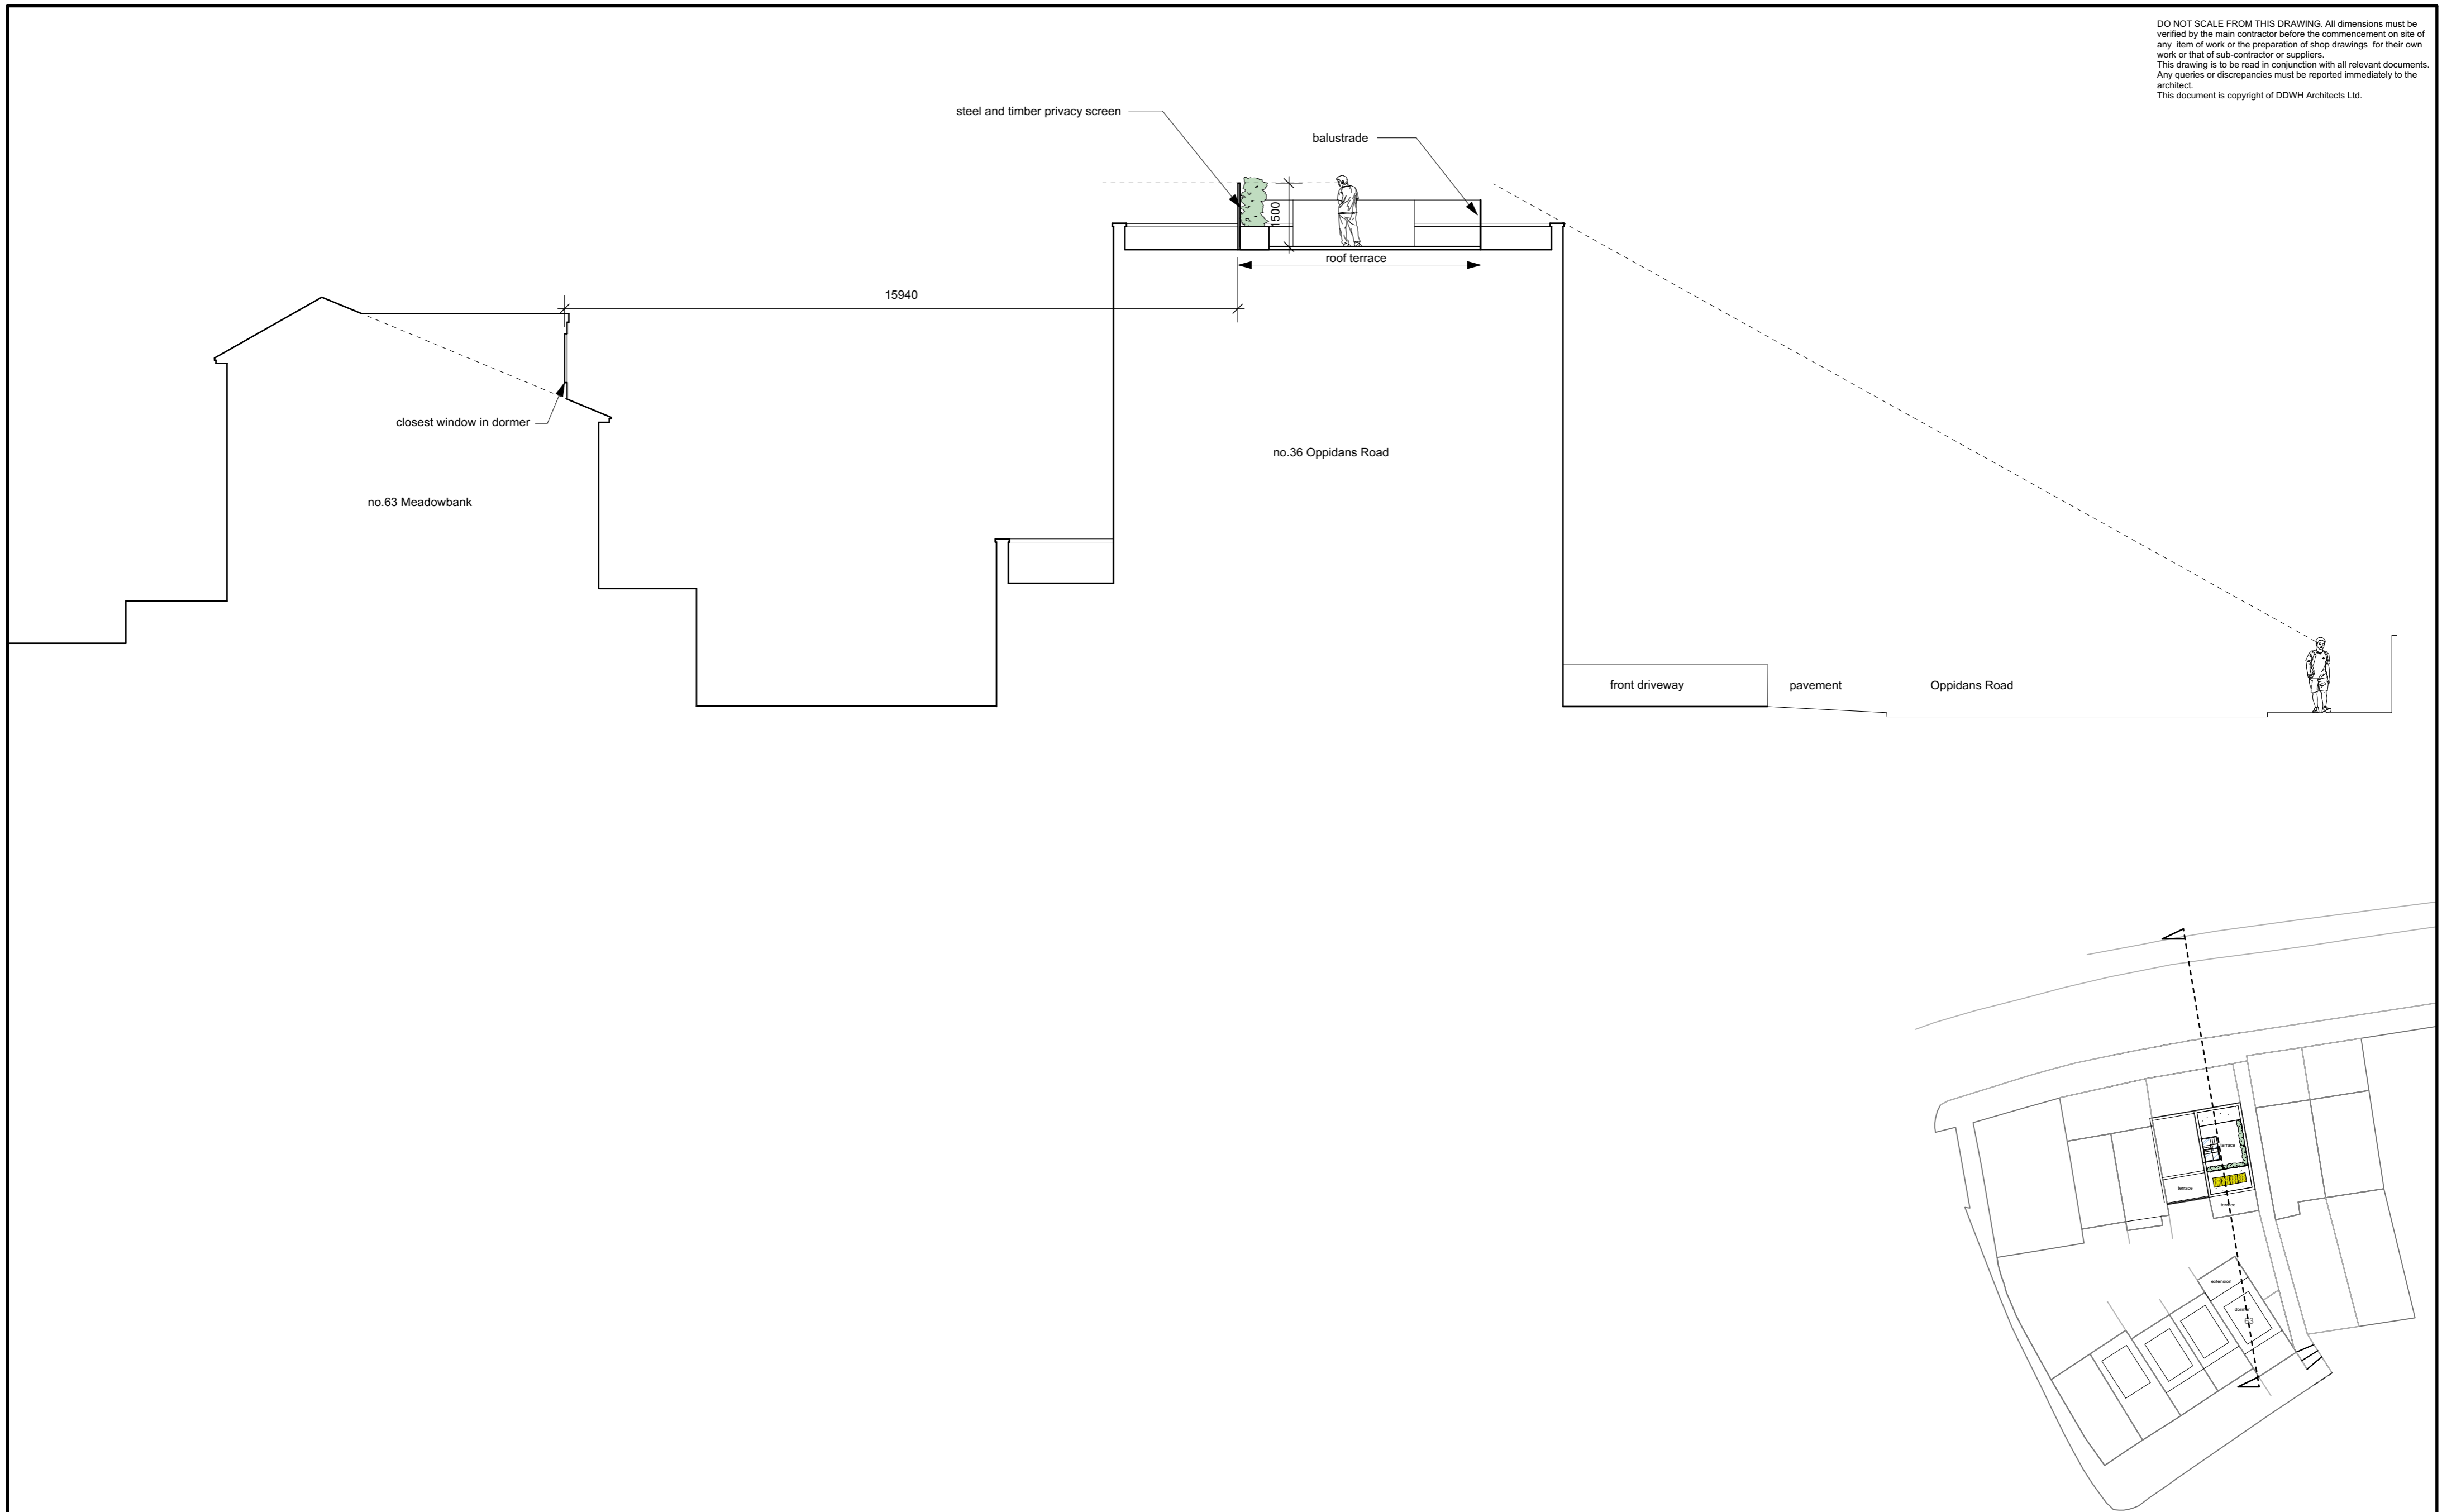

Rev	Date	Notes

Project: 36 Oppidans Road	Date: May 2021
Client: JL	Scale: 1:100 at A2
Drawing No: 227-207	Drawn: wh
Drawing Title: Section through Roof Terrace as Proposed	


0m 1 2 3 4 5

Architecture
Urban design
Interior design


7 Lovers Walk London N3 1JH
T: 020 8343 0156
F: 020 8346 0160
E: mail@ddwharchitects.com




DO NOT SCALE FROM THIS DRAWING. All dimensions must be verified by the main contractor before the commencement on site of any item of work or the preparation of shop drawings for their own work or that of sub-contractor or suppliers. This drawing is to be read in conjunction with all relevant documents. Any queries or discrepancies must be reported immediately to the architect. This document is copyright of DDWH Architects Ltd.

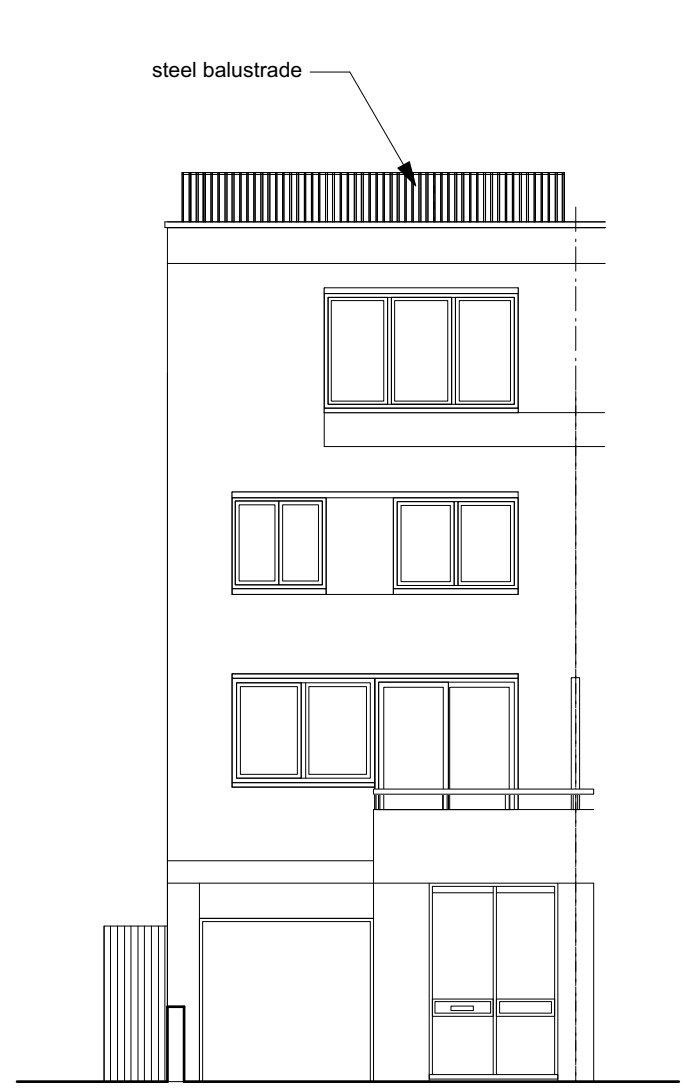


front elevation proposed

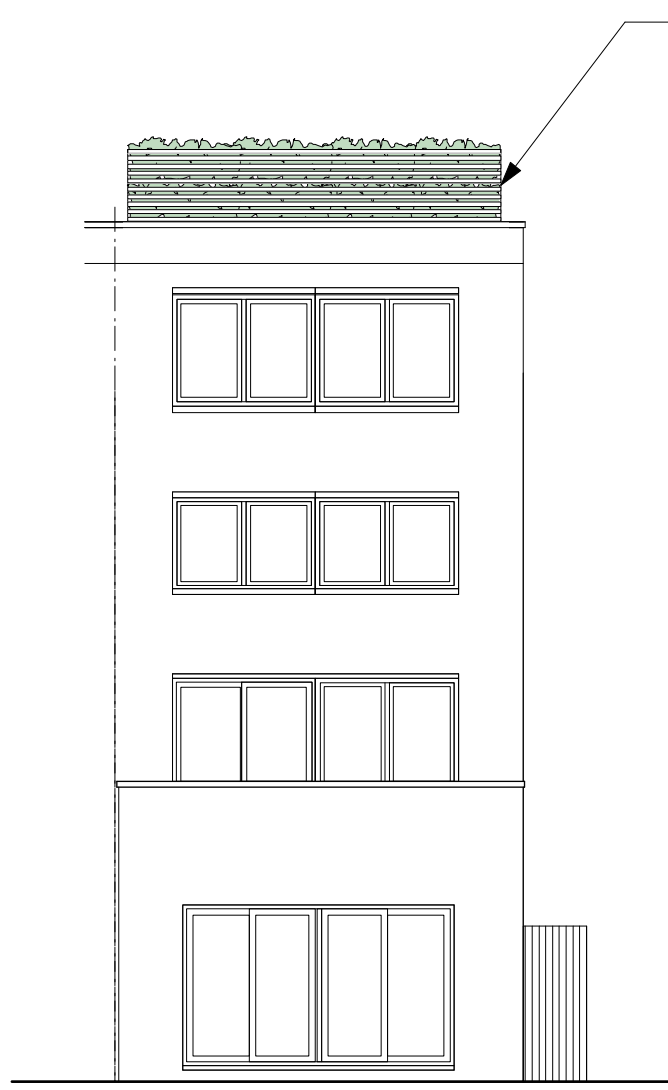

rear elevation proposed

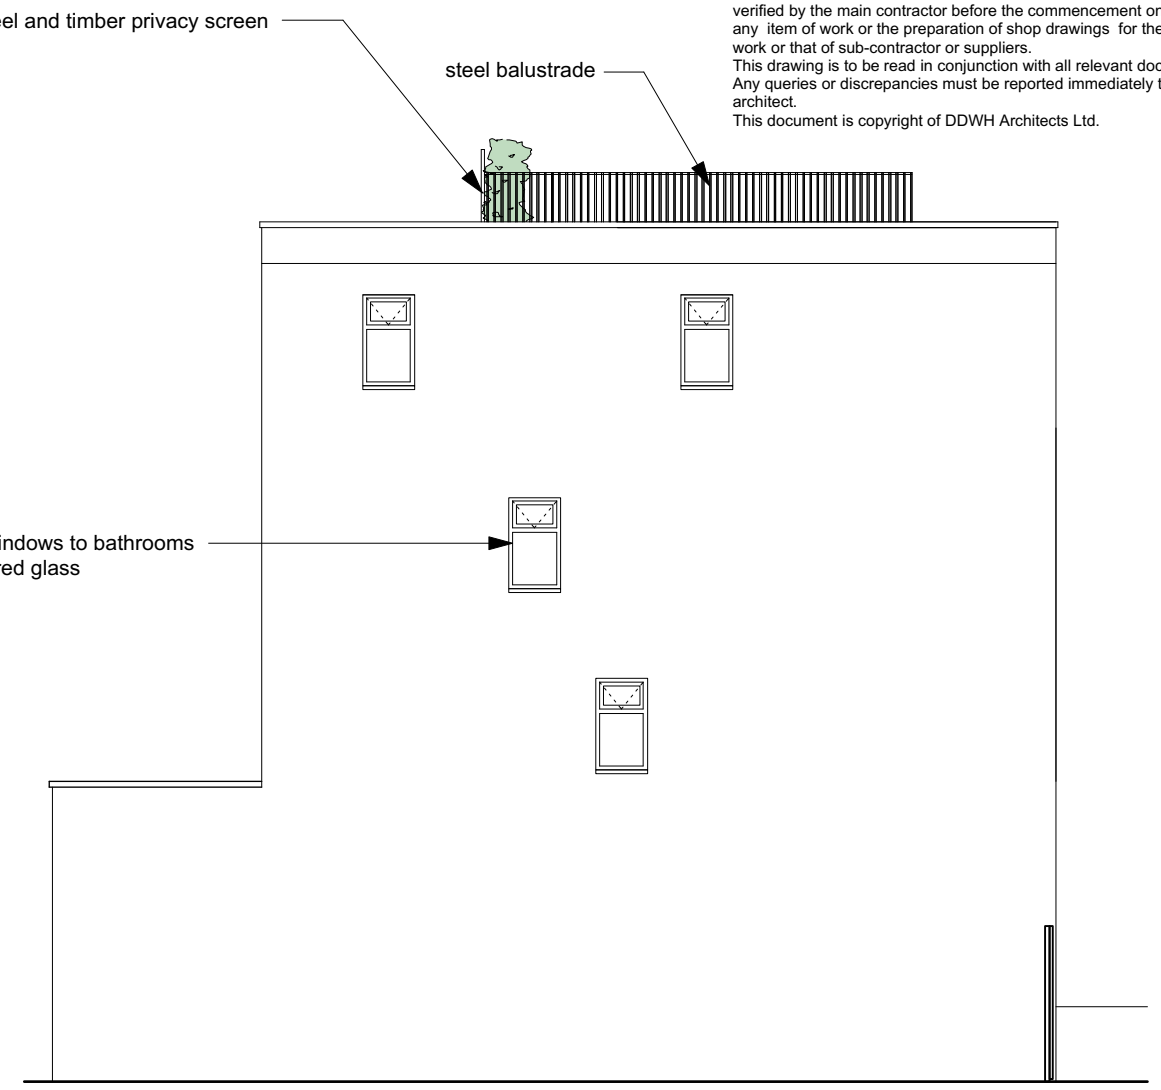


side elevation proposed

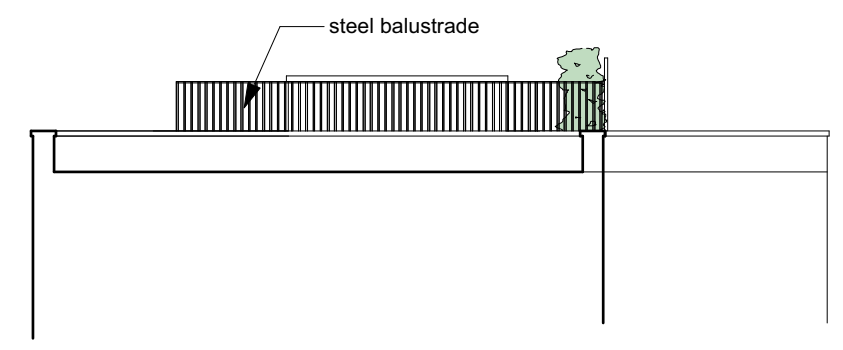

side elevation from no.37 proposed

Rev	Date	Notes
a	Nov 2020	side elevation amended
b	Feb 2021	balustrade to terrace amended
c	May 2021	Privacy screen added, balustrade to terrace amended

 

Project:	36 Oppidans Road	Date:	Sep 2020
Client:	JL	Scale:	1:100at A3
Drawing No:	227-206c	Drawn:	wh
Drawing Title:	Elevations as Proposed		

Architecture
Urban design
Interior design

7 Lovers Walk London N3 1JH
T: 020 8343 0156
F: 020 8346 0160
E: mail@ddwharchitects.com

