
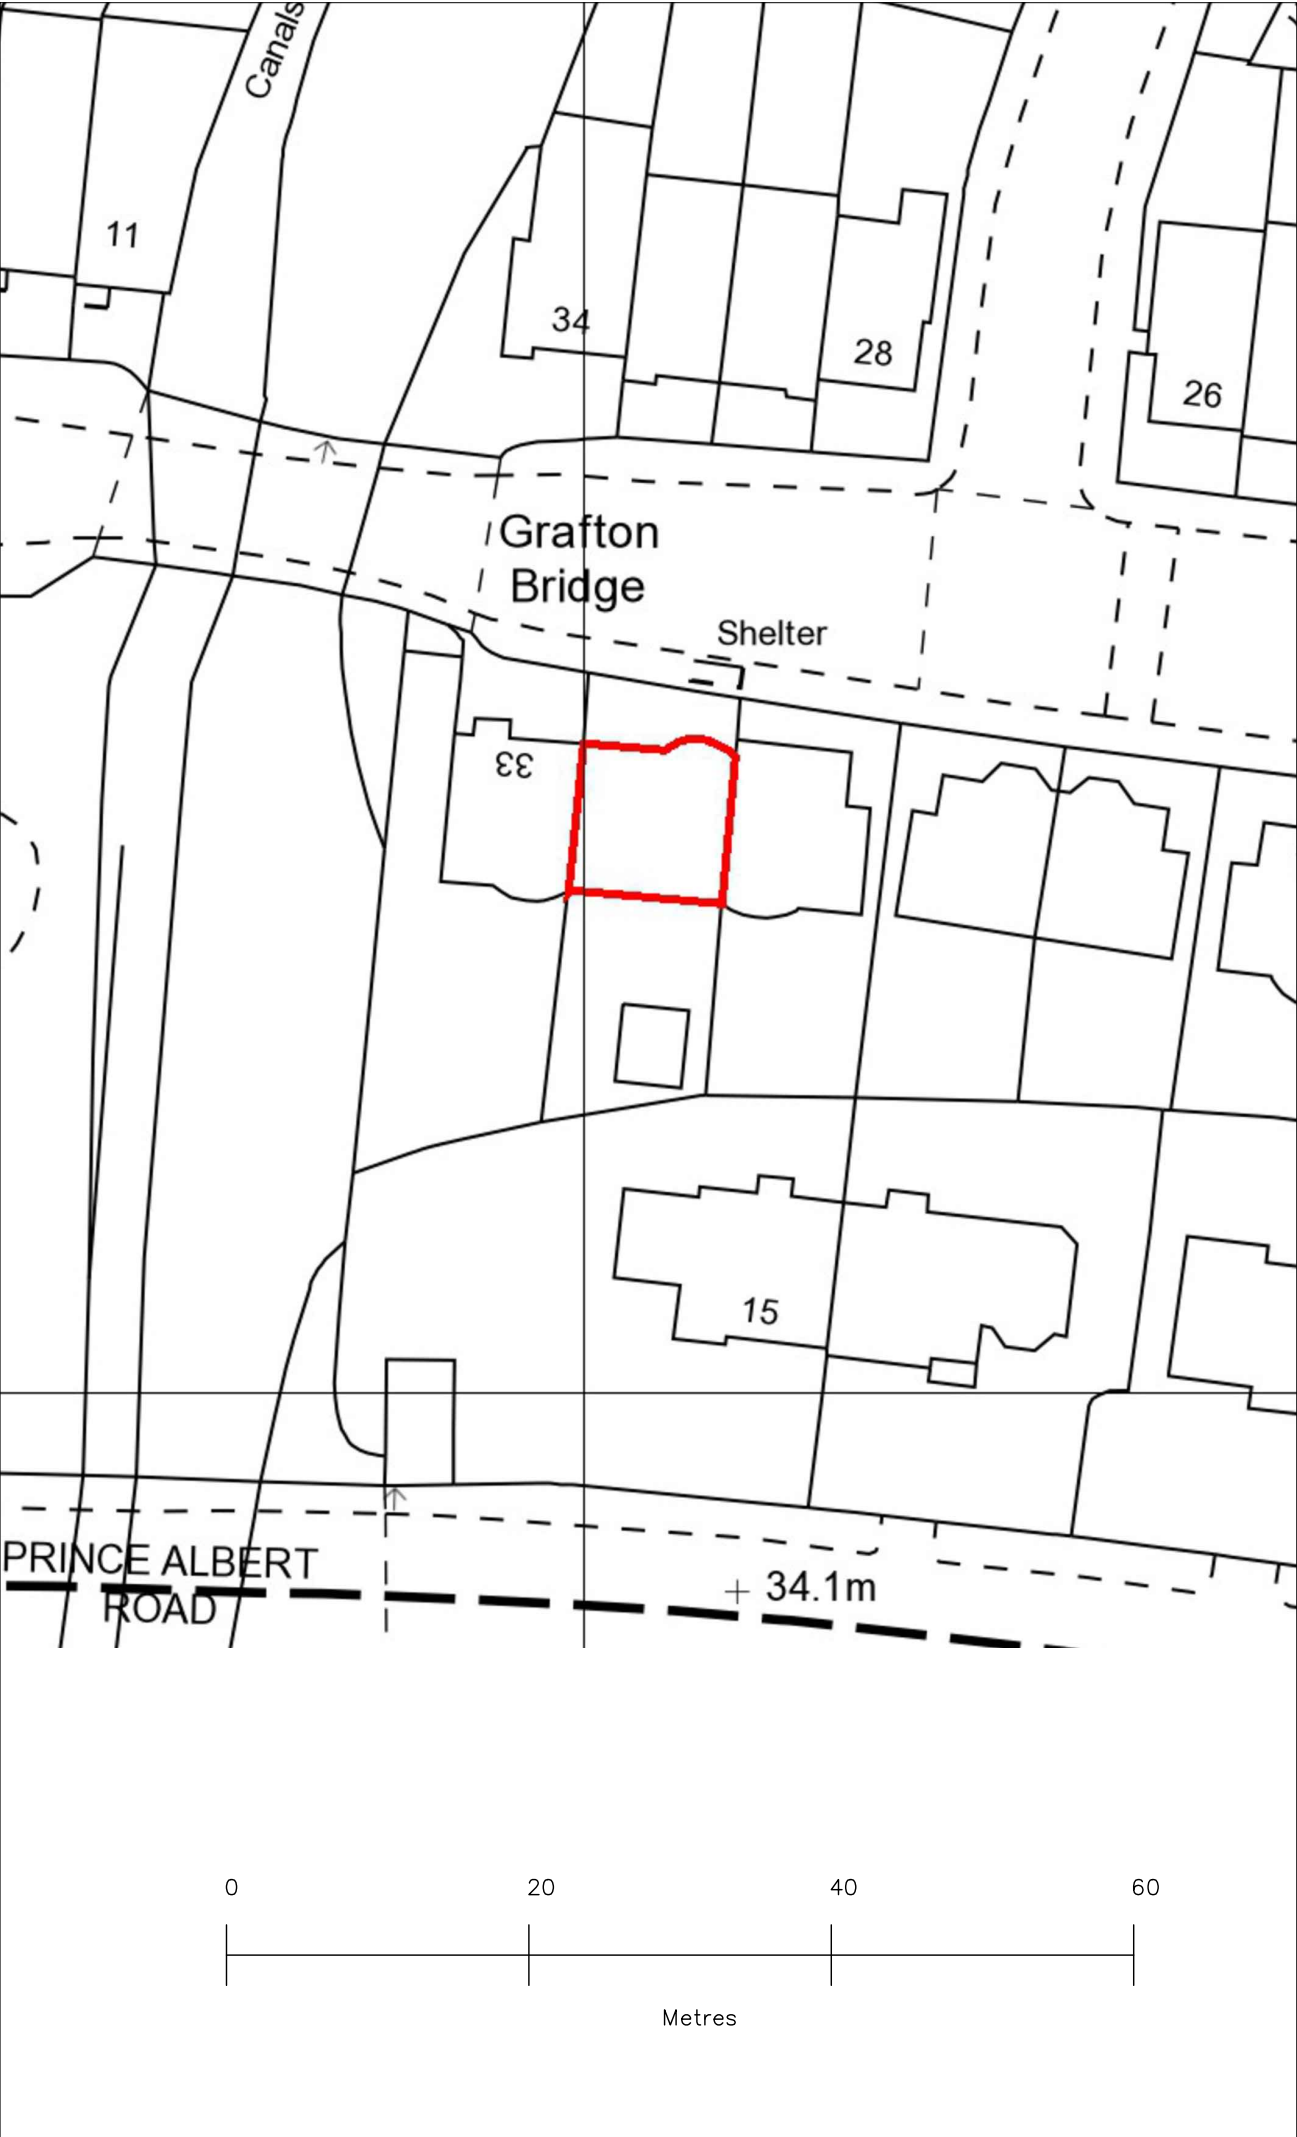



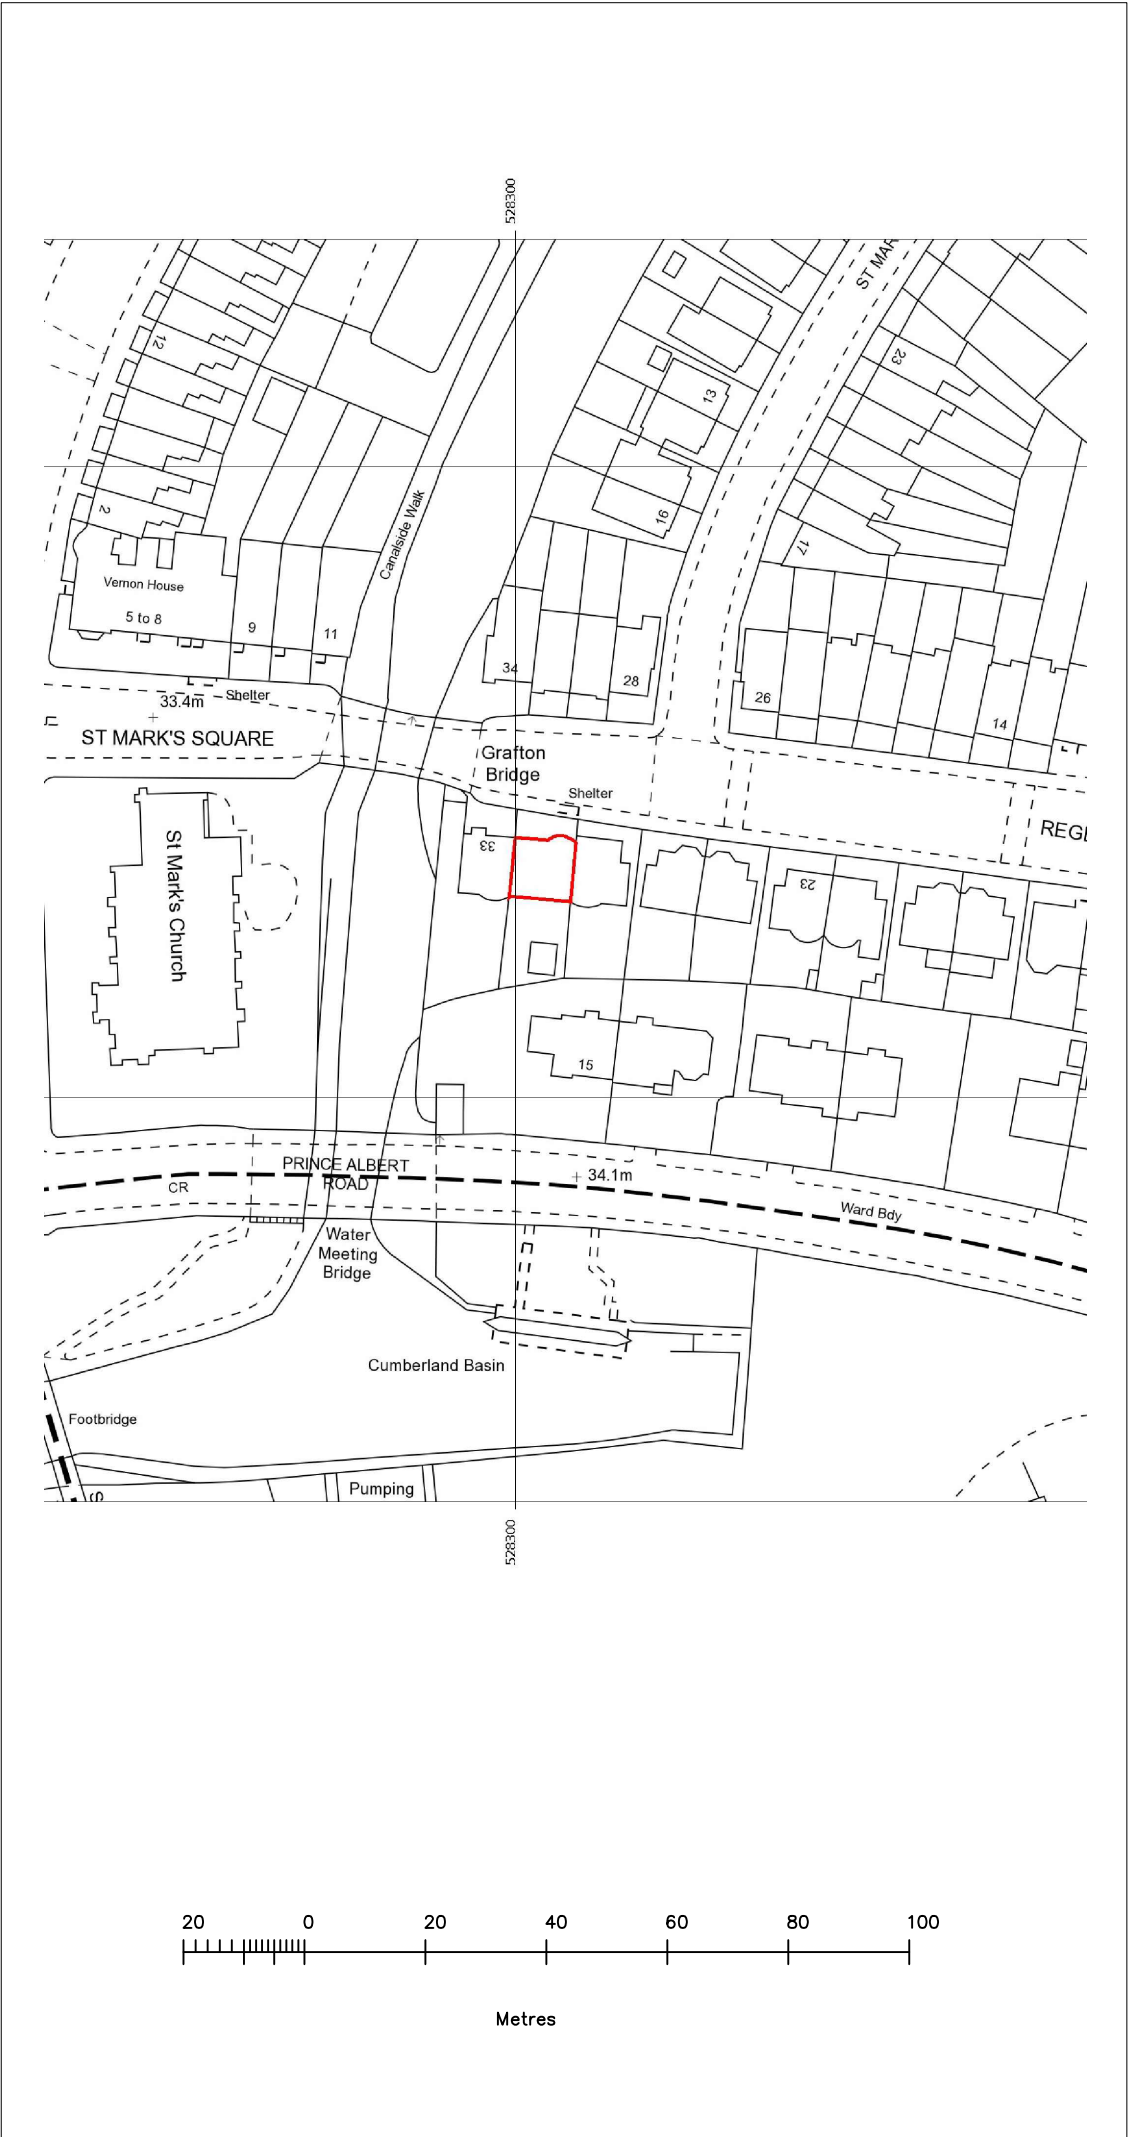


FELIXDB

12 Chichester Road
London NW6 5QN
t. 07966264656
felix@felixdb.co.uk

drawing no.	FDB-31RB-A001 rev b
title:	LOCATION AND BLOCK PLAN
project:	31c REGENTS PARK ROAD NW17TL
date:	03/03/2021 14:20:24
revision no.	b
drawn by:	F.P
scale:	1:1250@A3, 1:500@A3

dimensions to be checked on site before construction

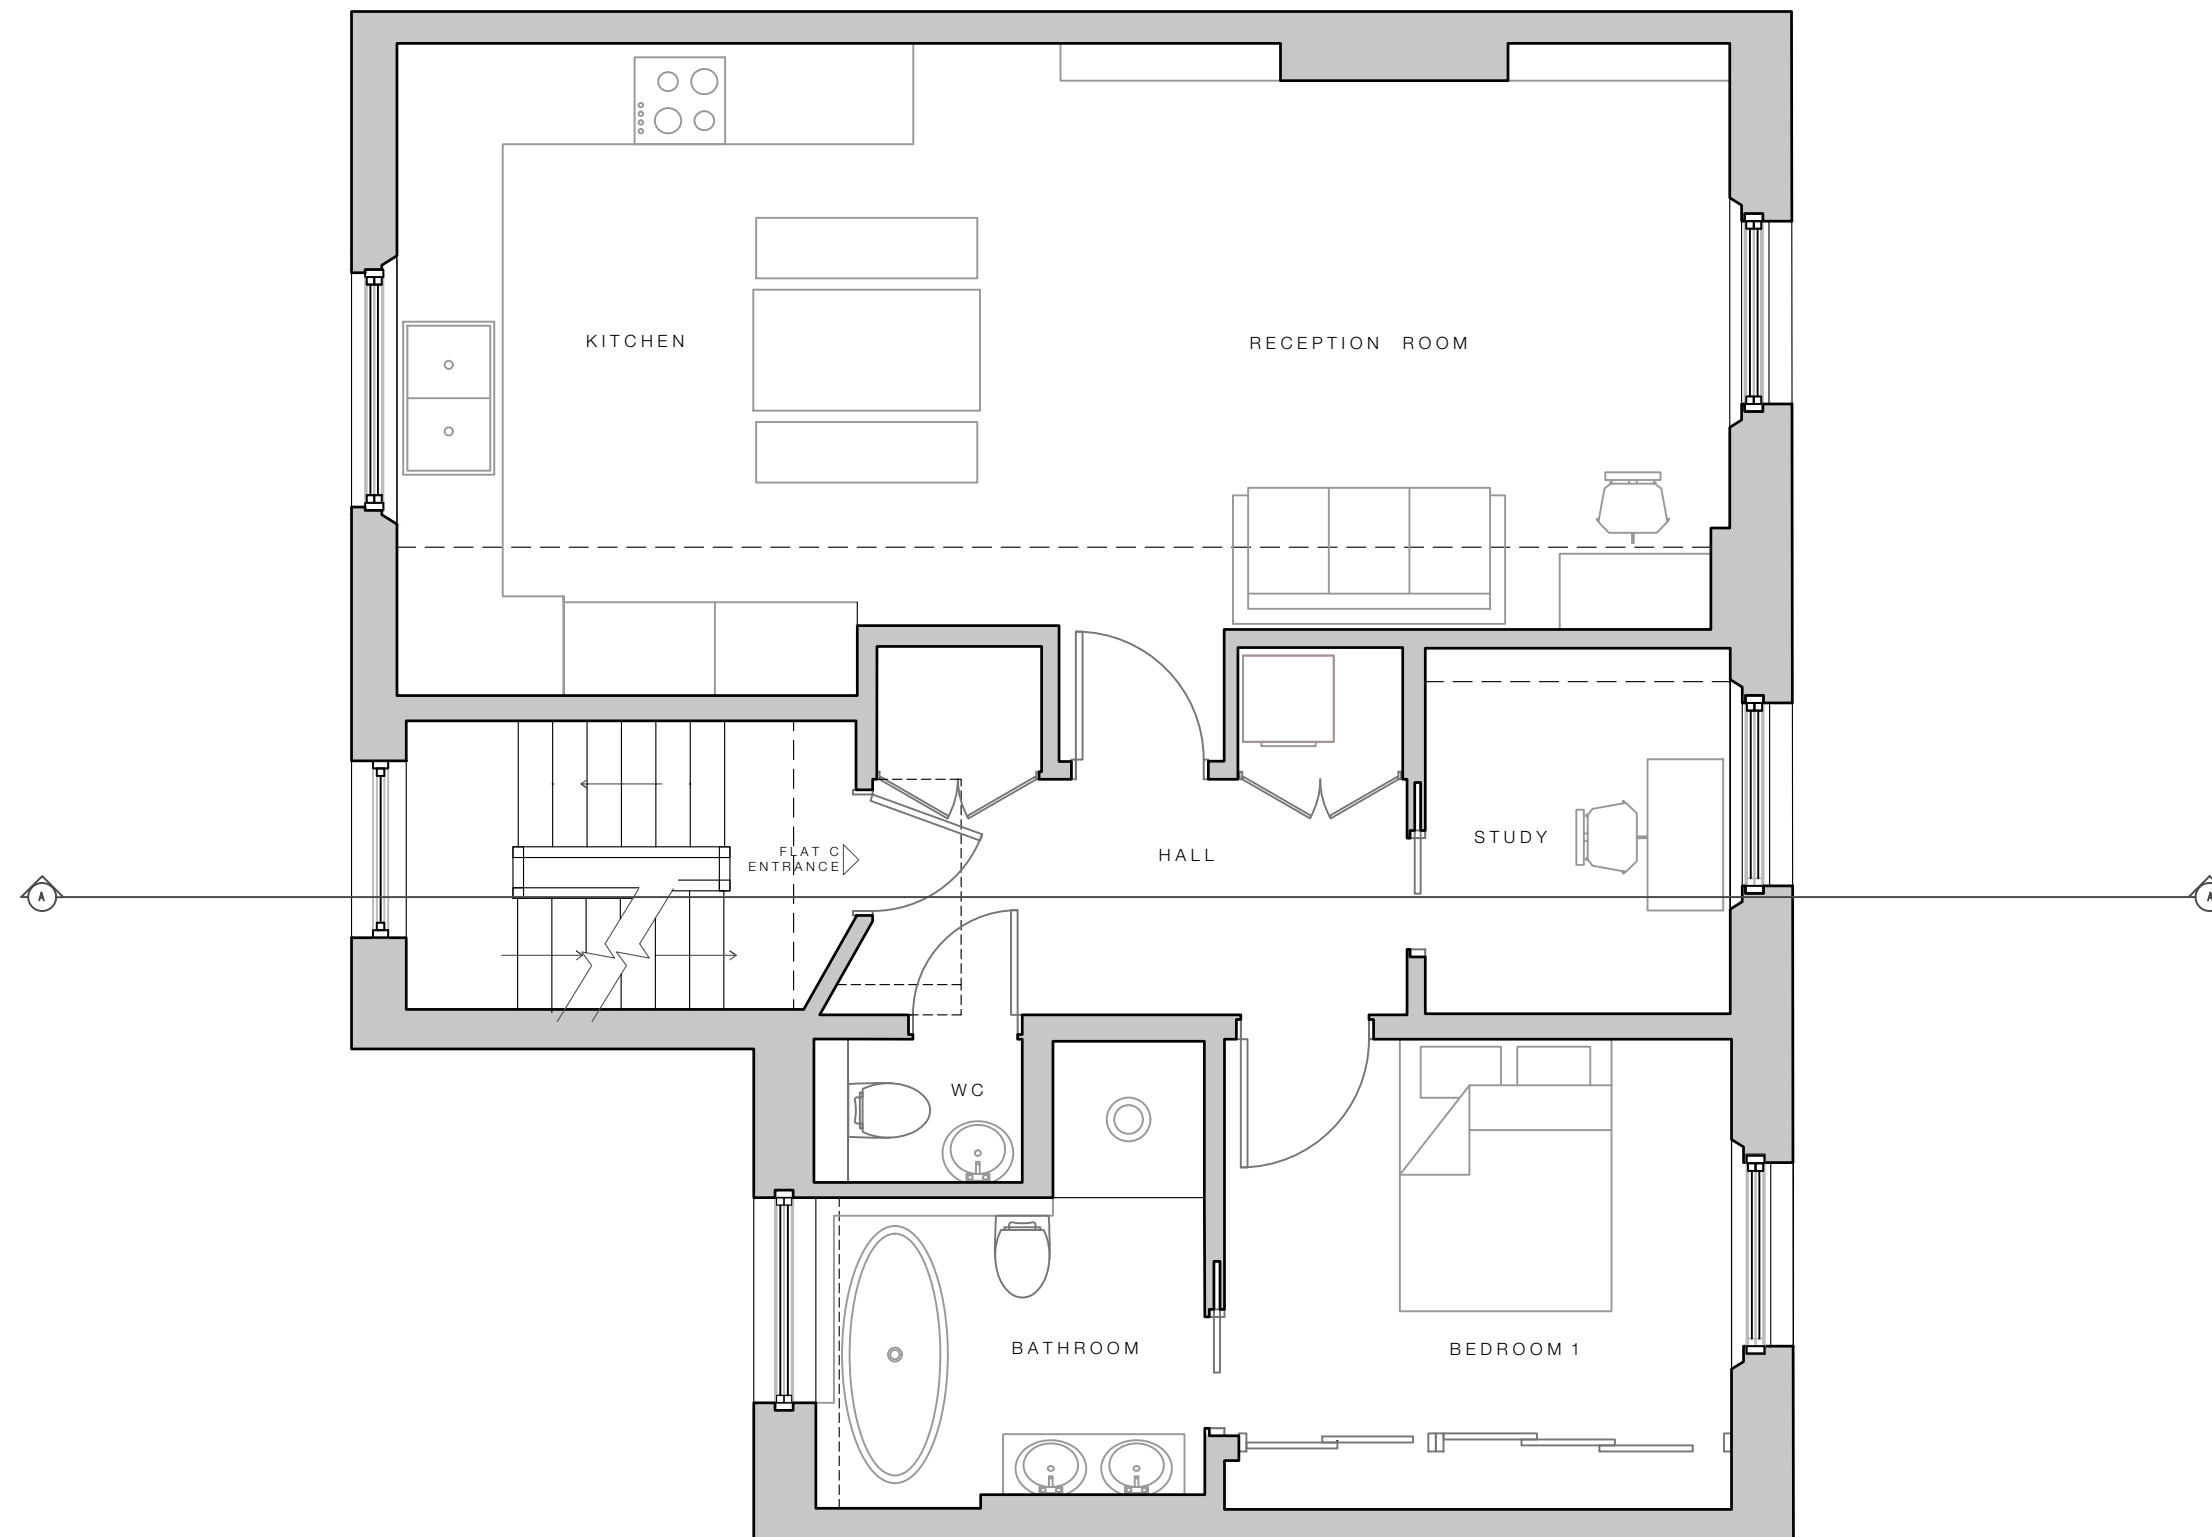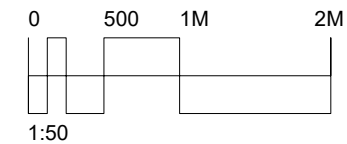

FELIXDB



12 Chichester Road
London NW6 5QN

t. 07966264656

felix@felixdb.co.uk

drawing no.	FDB-31RB-A104 rev b
title:	EXISTING 2ND FLOOR
project:	31c REGENTS PARK ROAD NW17TL
date:	03/03/2021 14:20:25
revision no.	b
drawn by:	F.P
scale:	1:50@A3

dimensions to be checked on site before construction

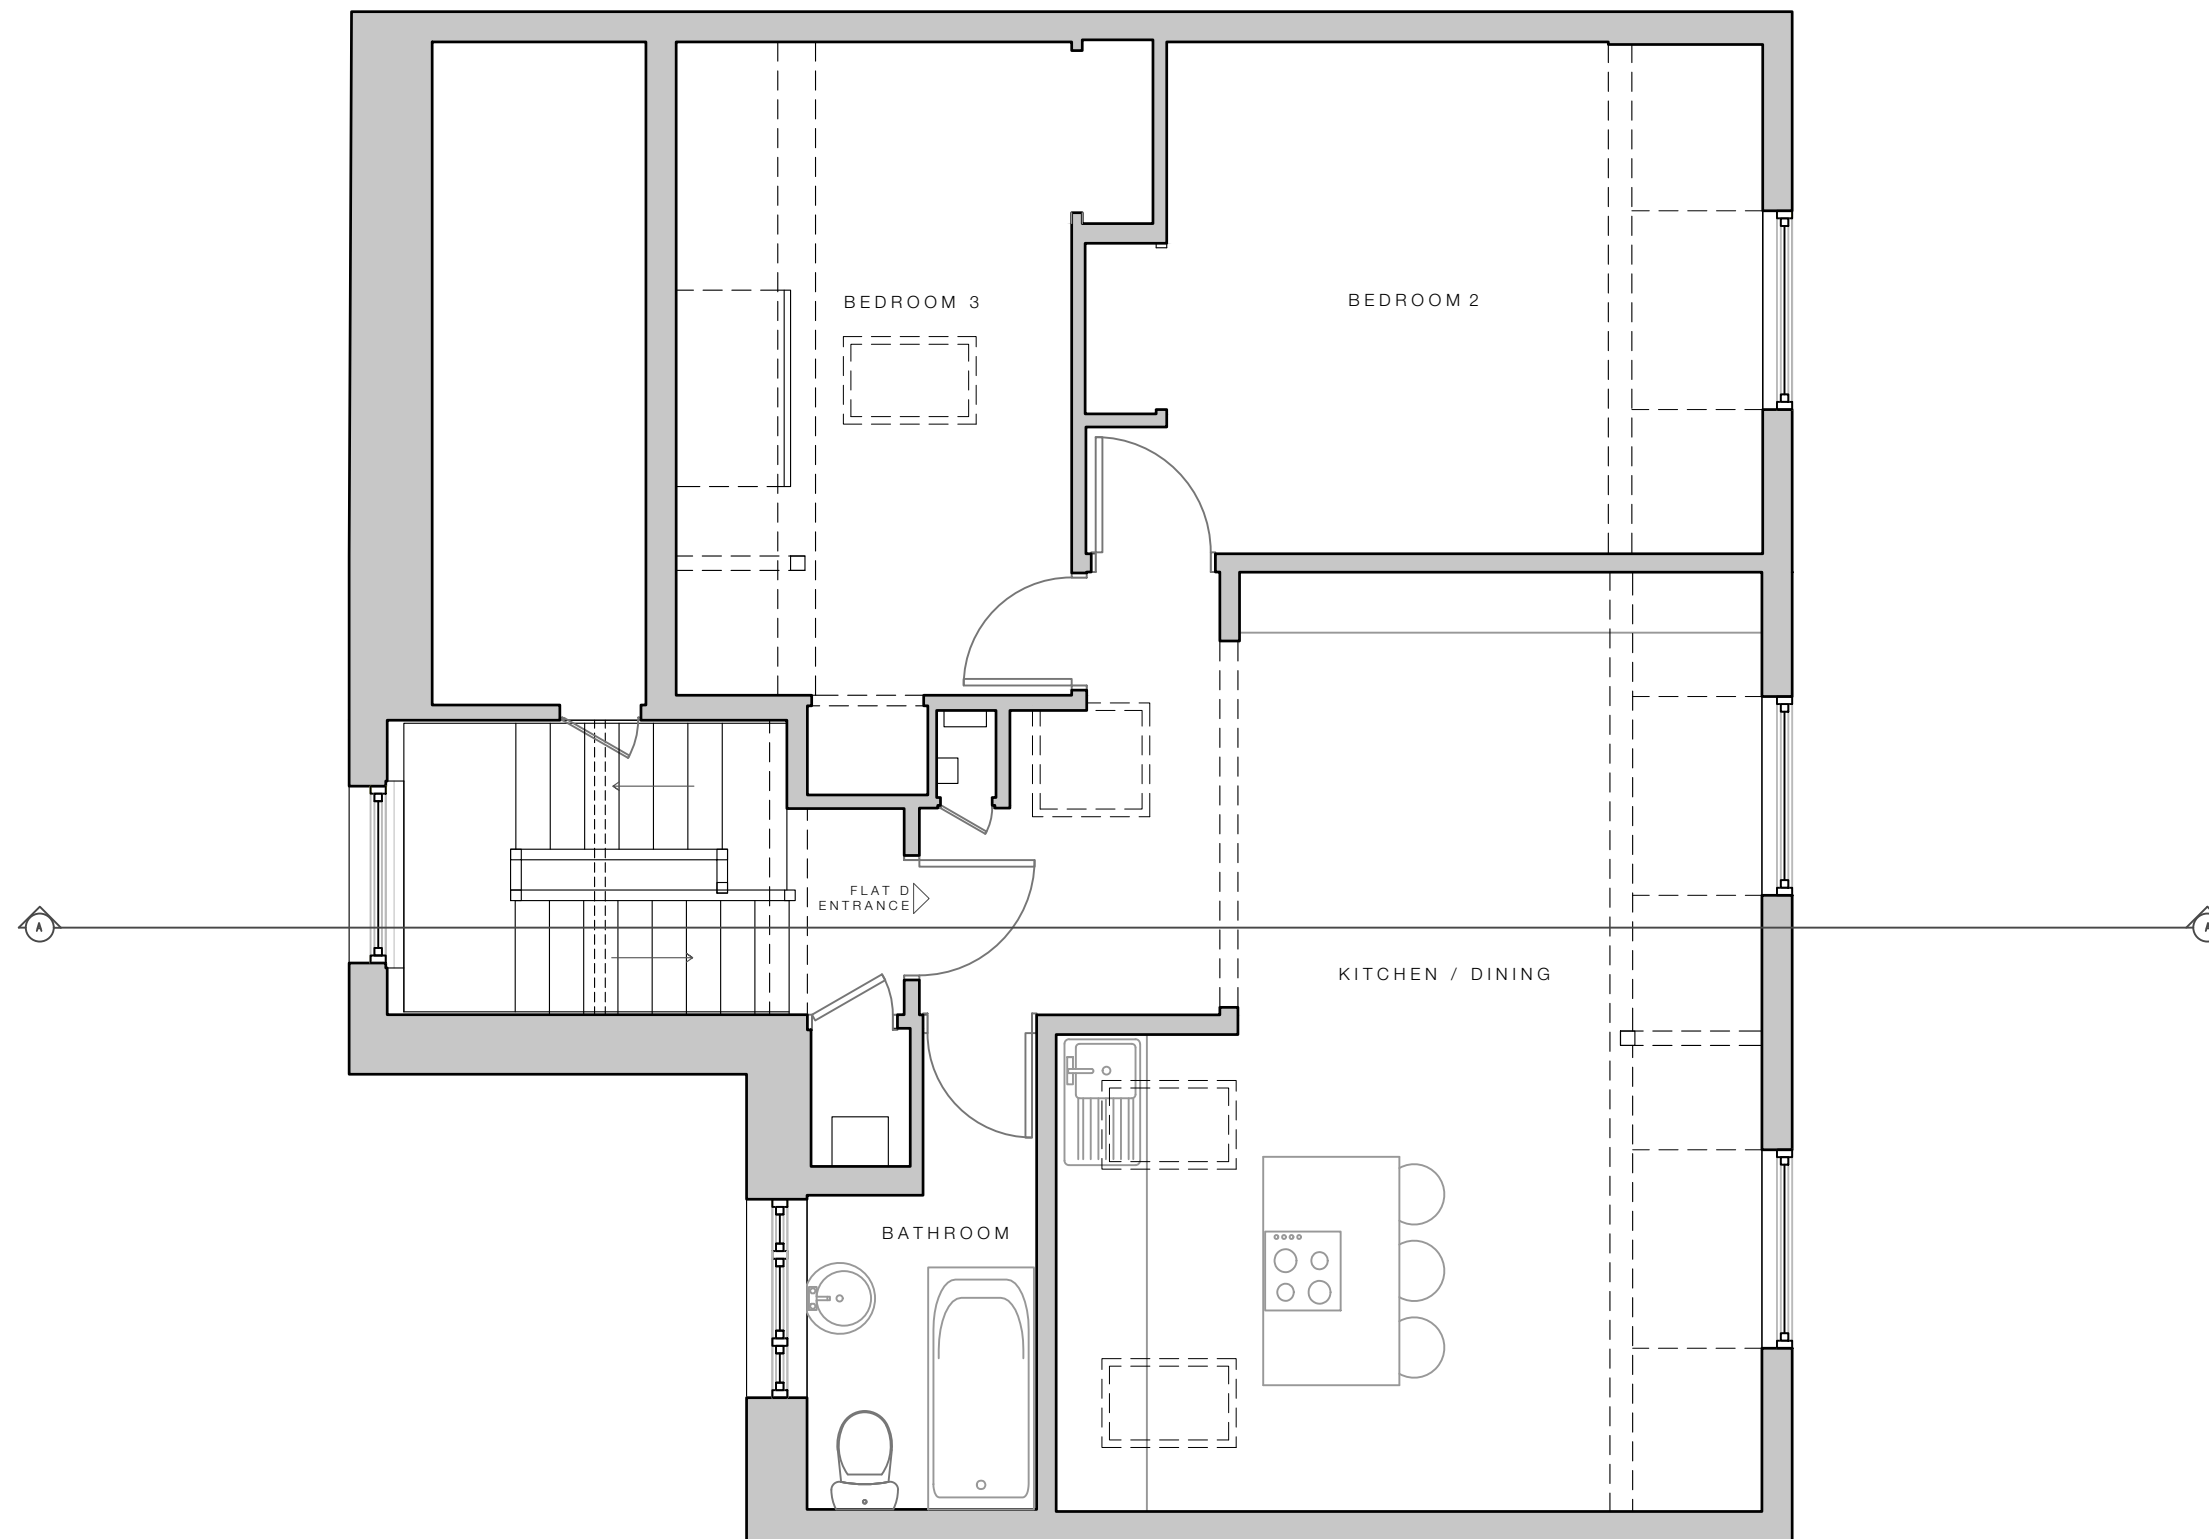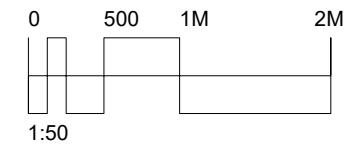

FELIXDB



12 Chichester Road
London NW6 5QN

t. 07966264656

felix@felixdb.co.uk

drawing no.	FDB-31RB-A104 rev b
title:	EXISTING 3RD FLOOR
project:	31c REGENTS PARK ROAD NW17TL
date:	03/03/2021 14:20:26
revision no.	b
drawn by:	F.P
scale:	1:50@A3

dimensions to be checked on site before construction

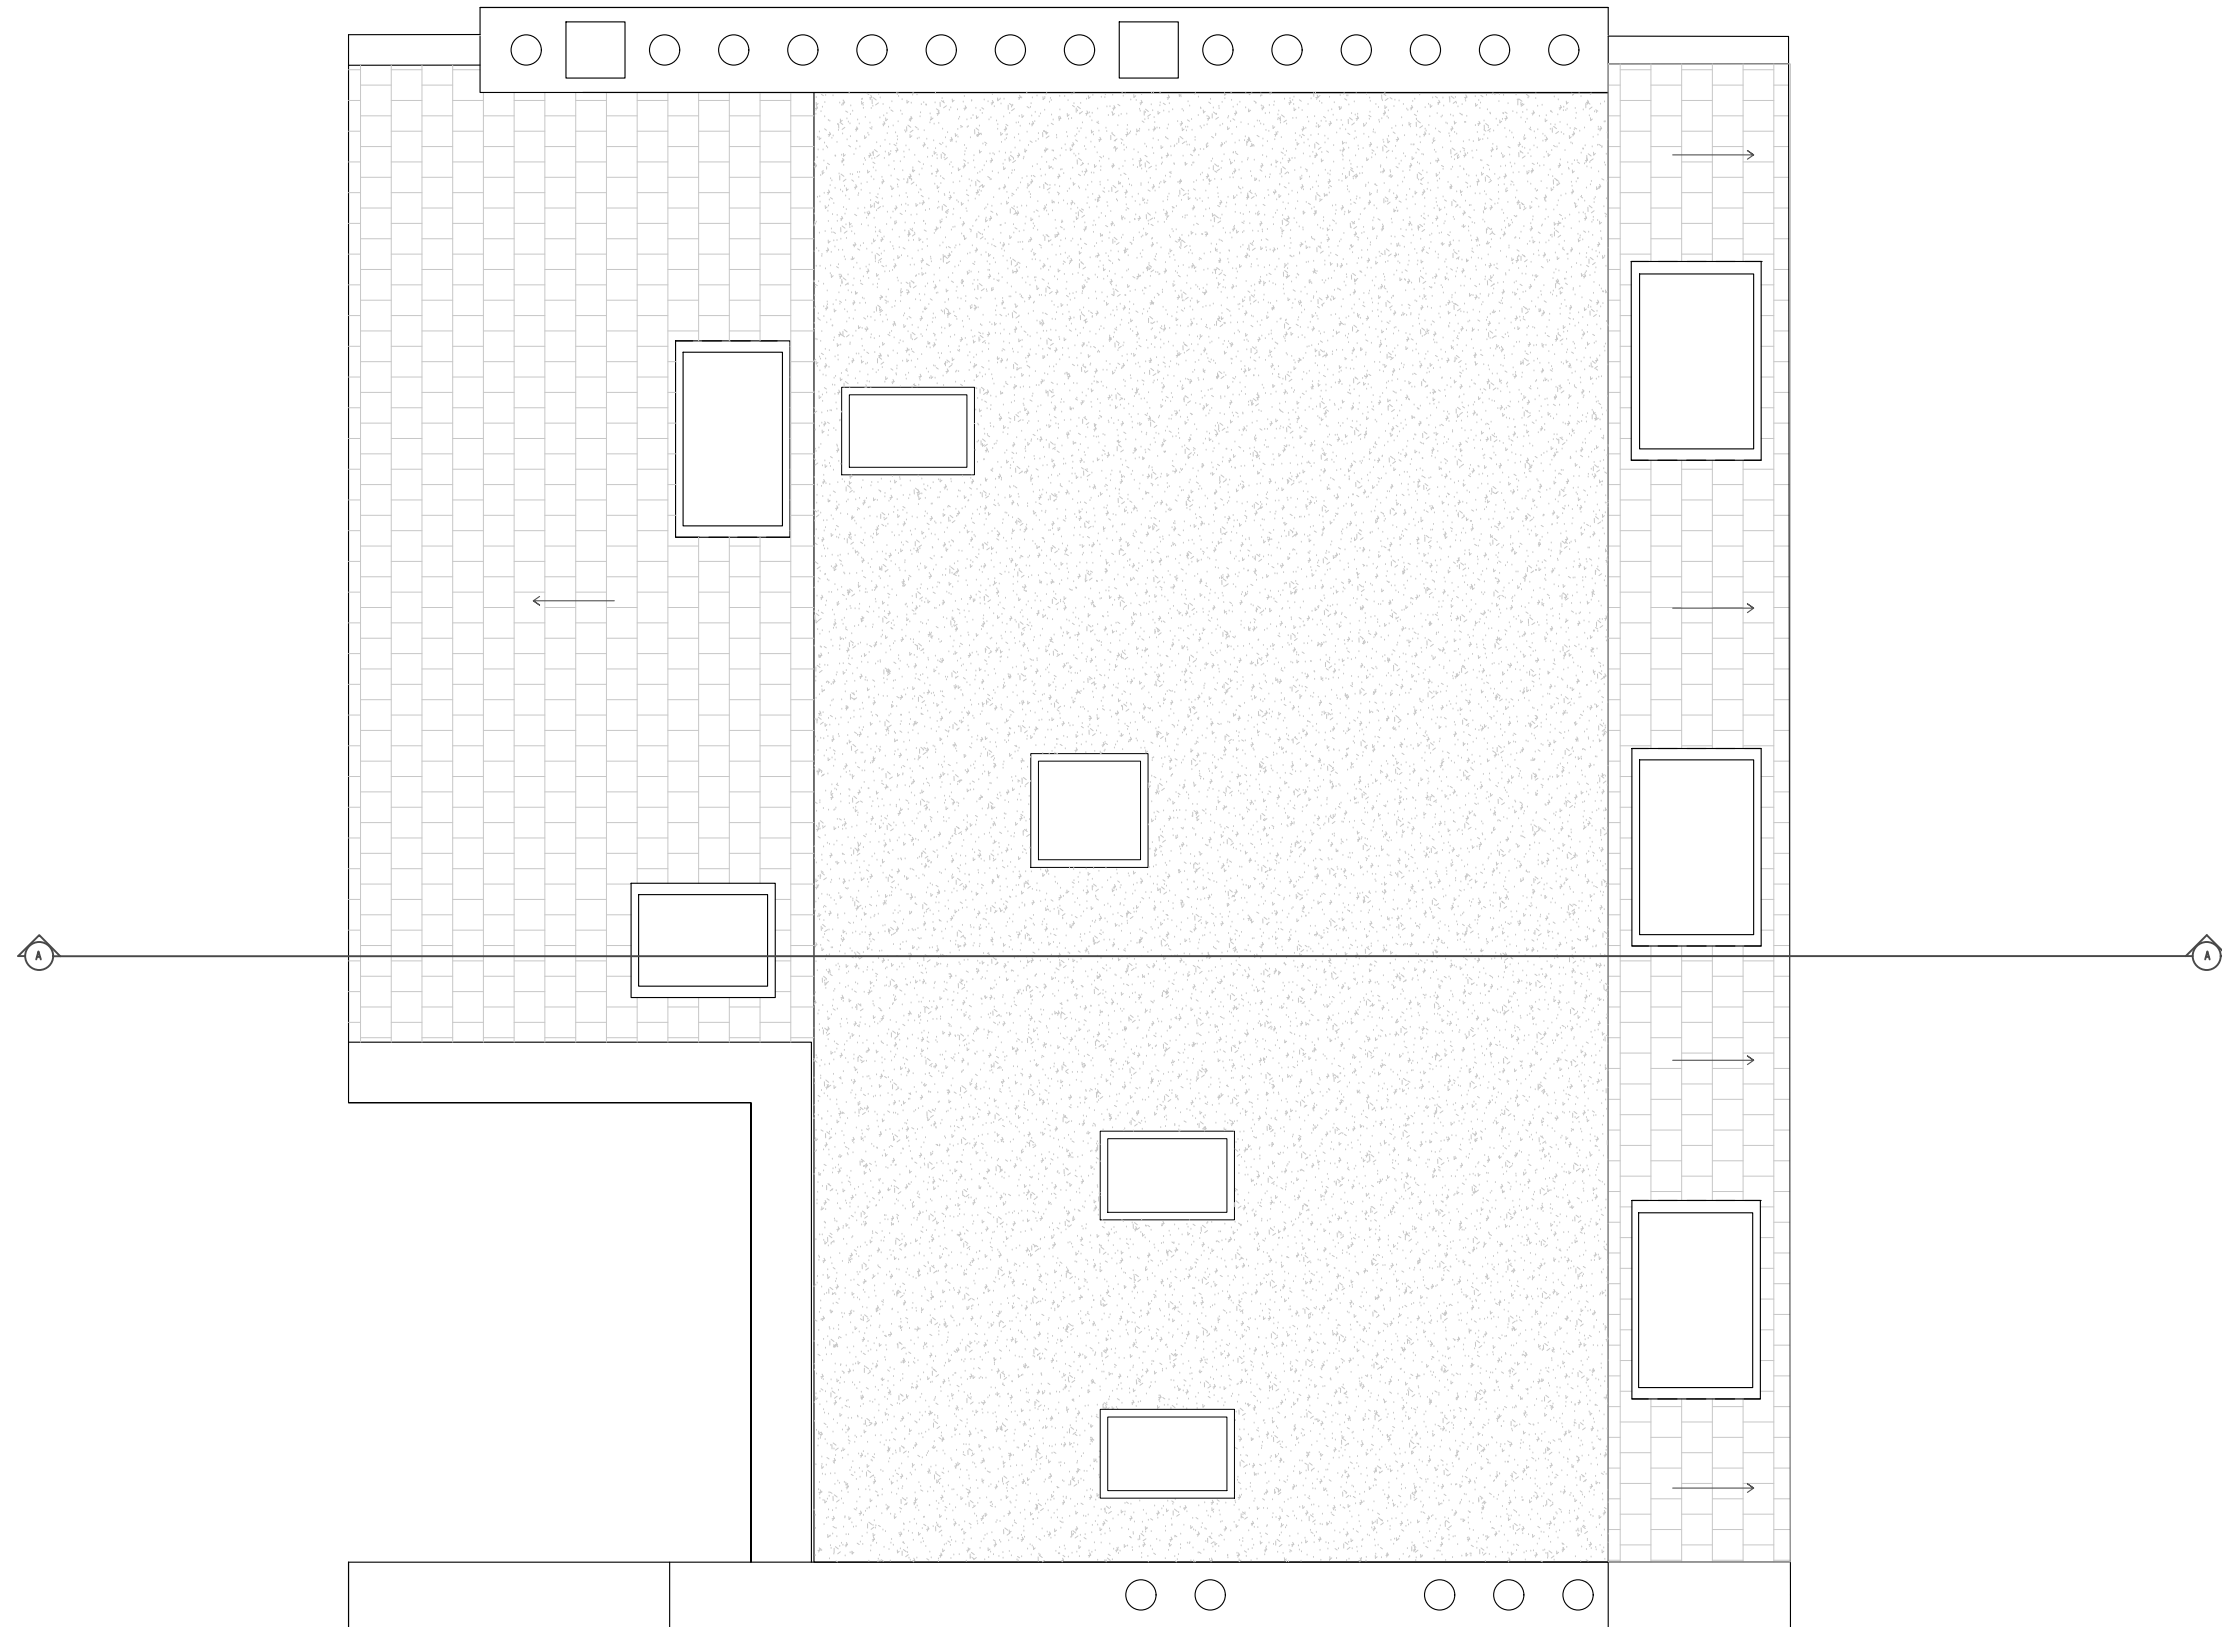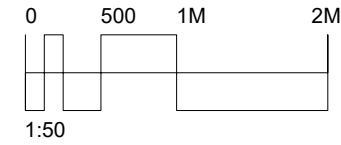

FELIXDB



12 Chichester Road
London NW6 5QN

t. 07966264656

felix@felixdb.co.uk

drawing no.	FDB-31RB-A 106 rev b
title:	EXISTING ROOF
project:	31c REGENTS PARK ROAD NW17TL
date:	03/03/2021 14:20:27
revision no.	b
drawn by:	F.P
scale:	1:50@A3

dimensions to be checked on site before construction

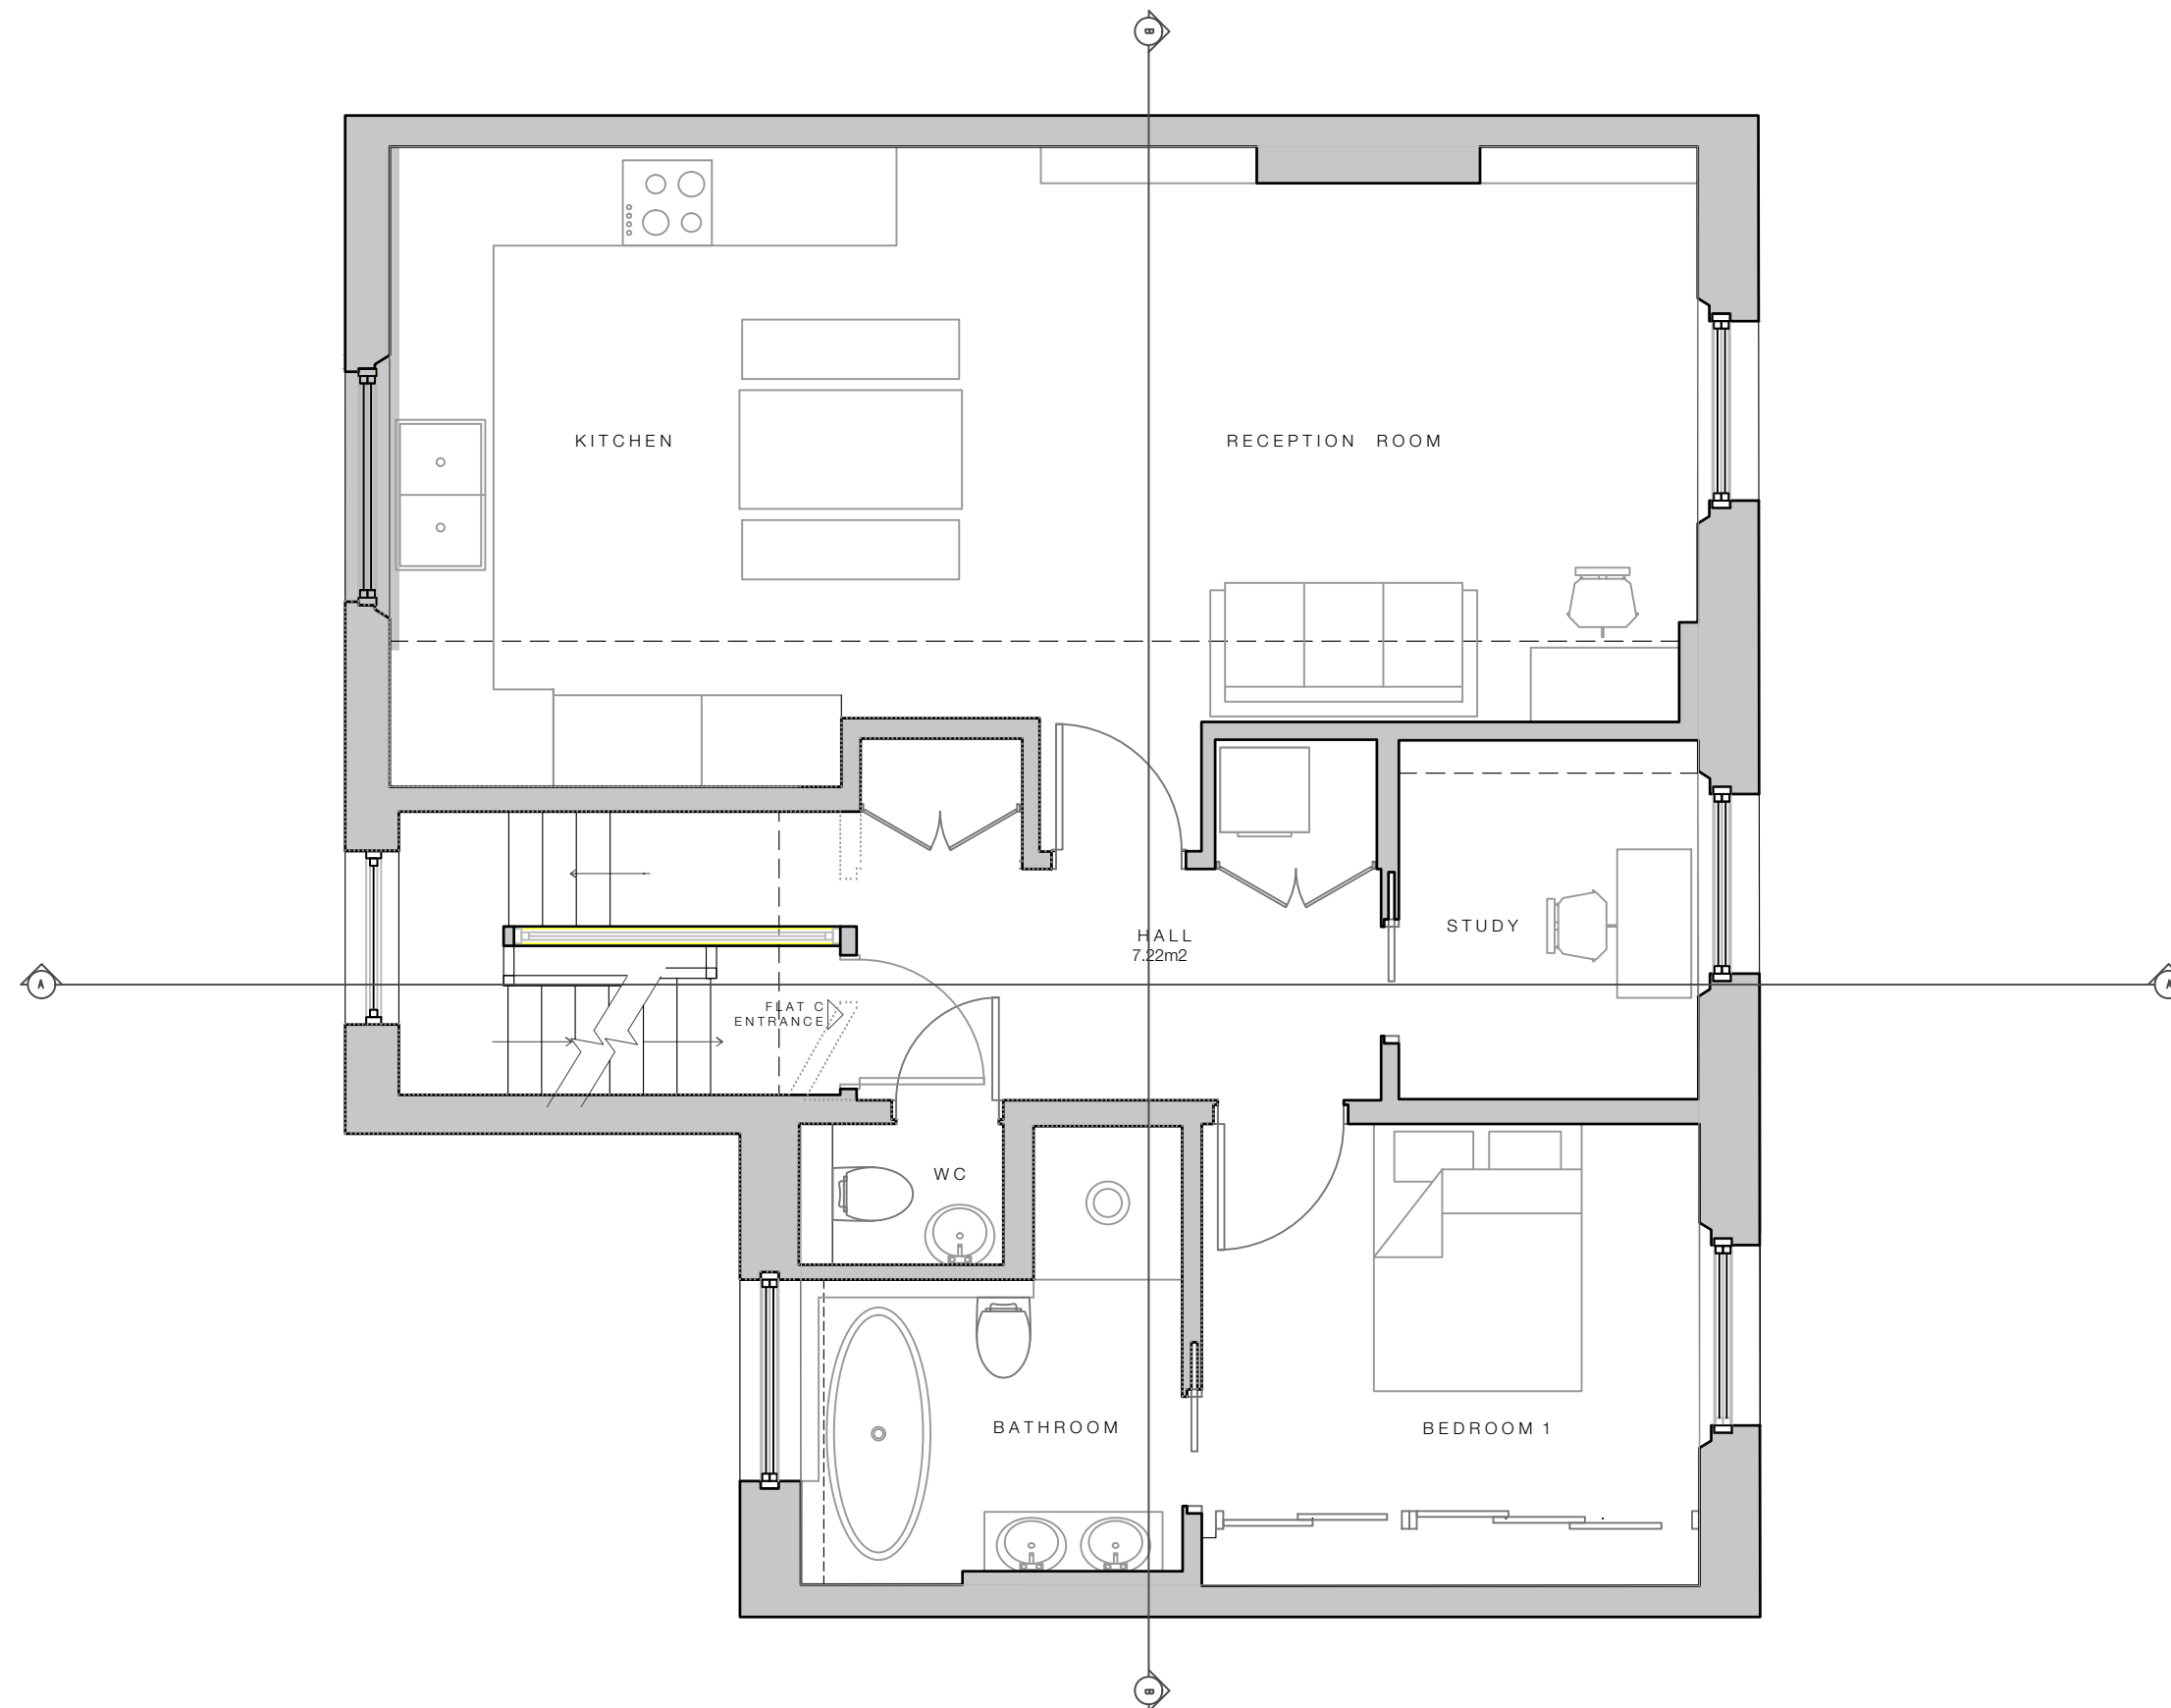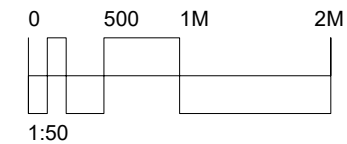

FELIXDB



12 Chichester Road
London NW6 5QN

t. 07966264656

felix@felixdb.co.uk

drawing no.	FDB-31RB-A204 rev b
title:	PROPOSED 2ND FLOOR
project:	31c REGENTS PARK ROAD NW17TL
date:	03/03/2021 14:20:27
revision no.	b
drawn by:	F.P
scale:	1:50@A3

dimensions to be checked on site before construction

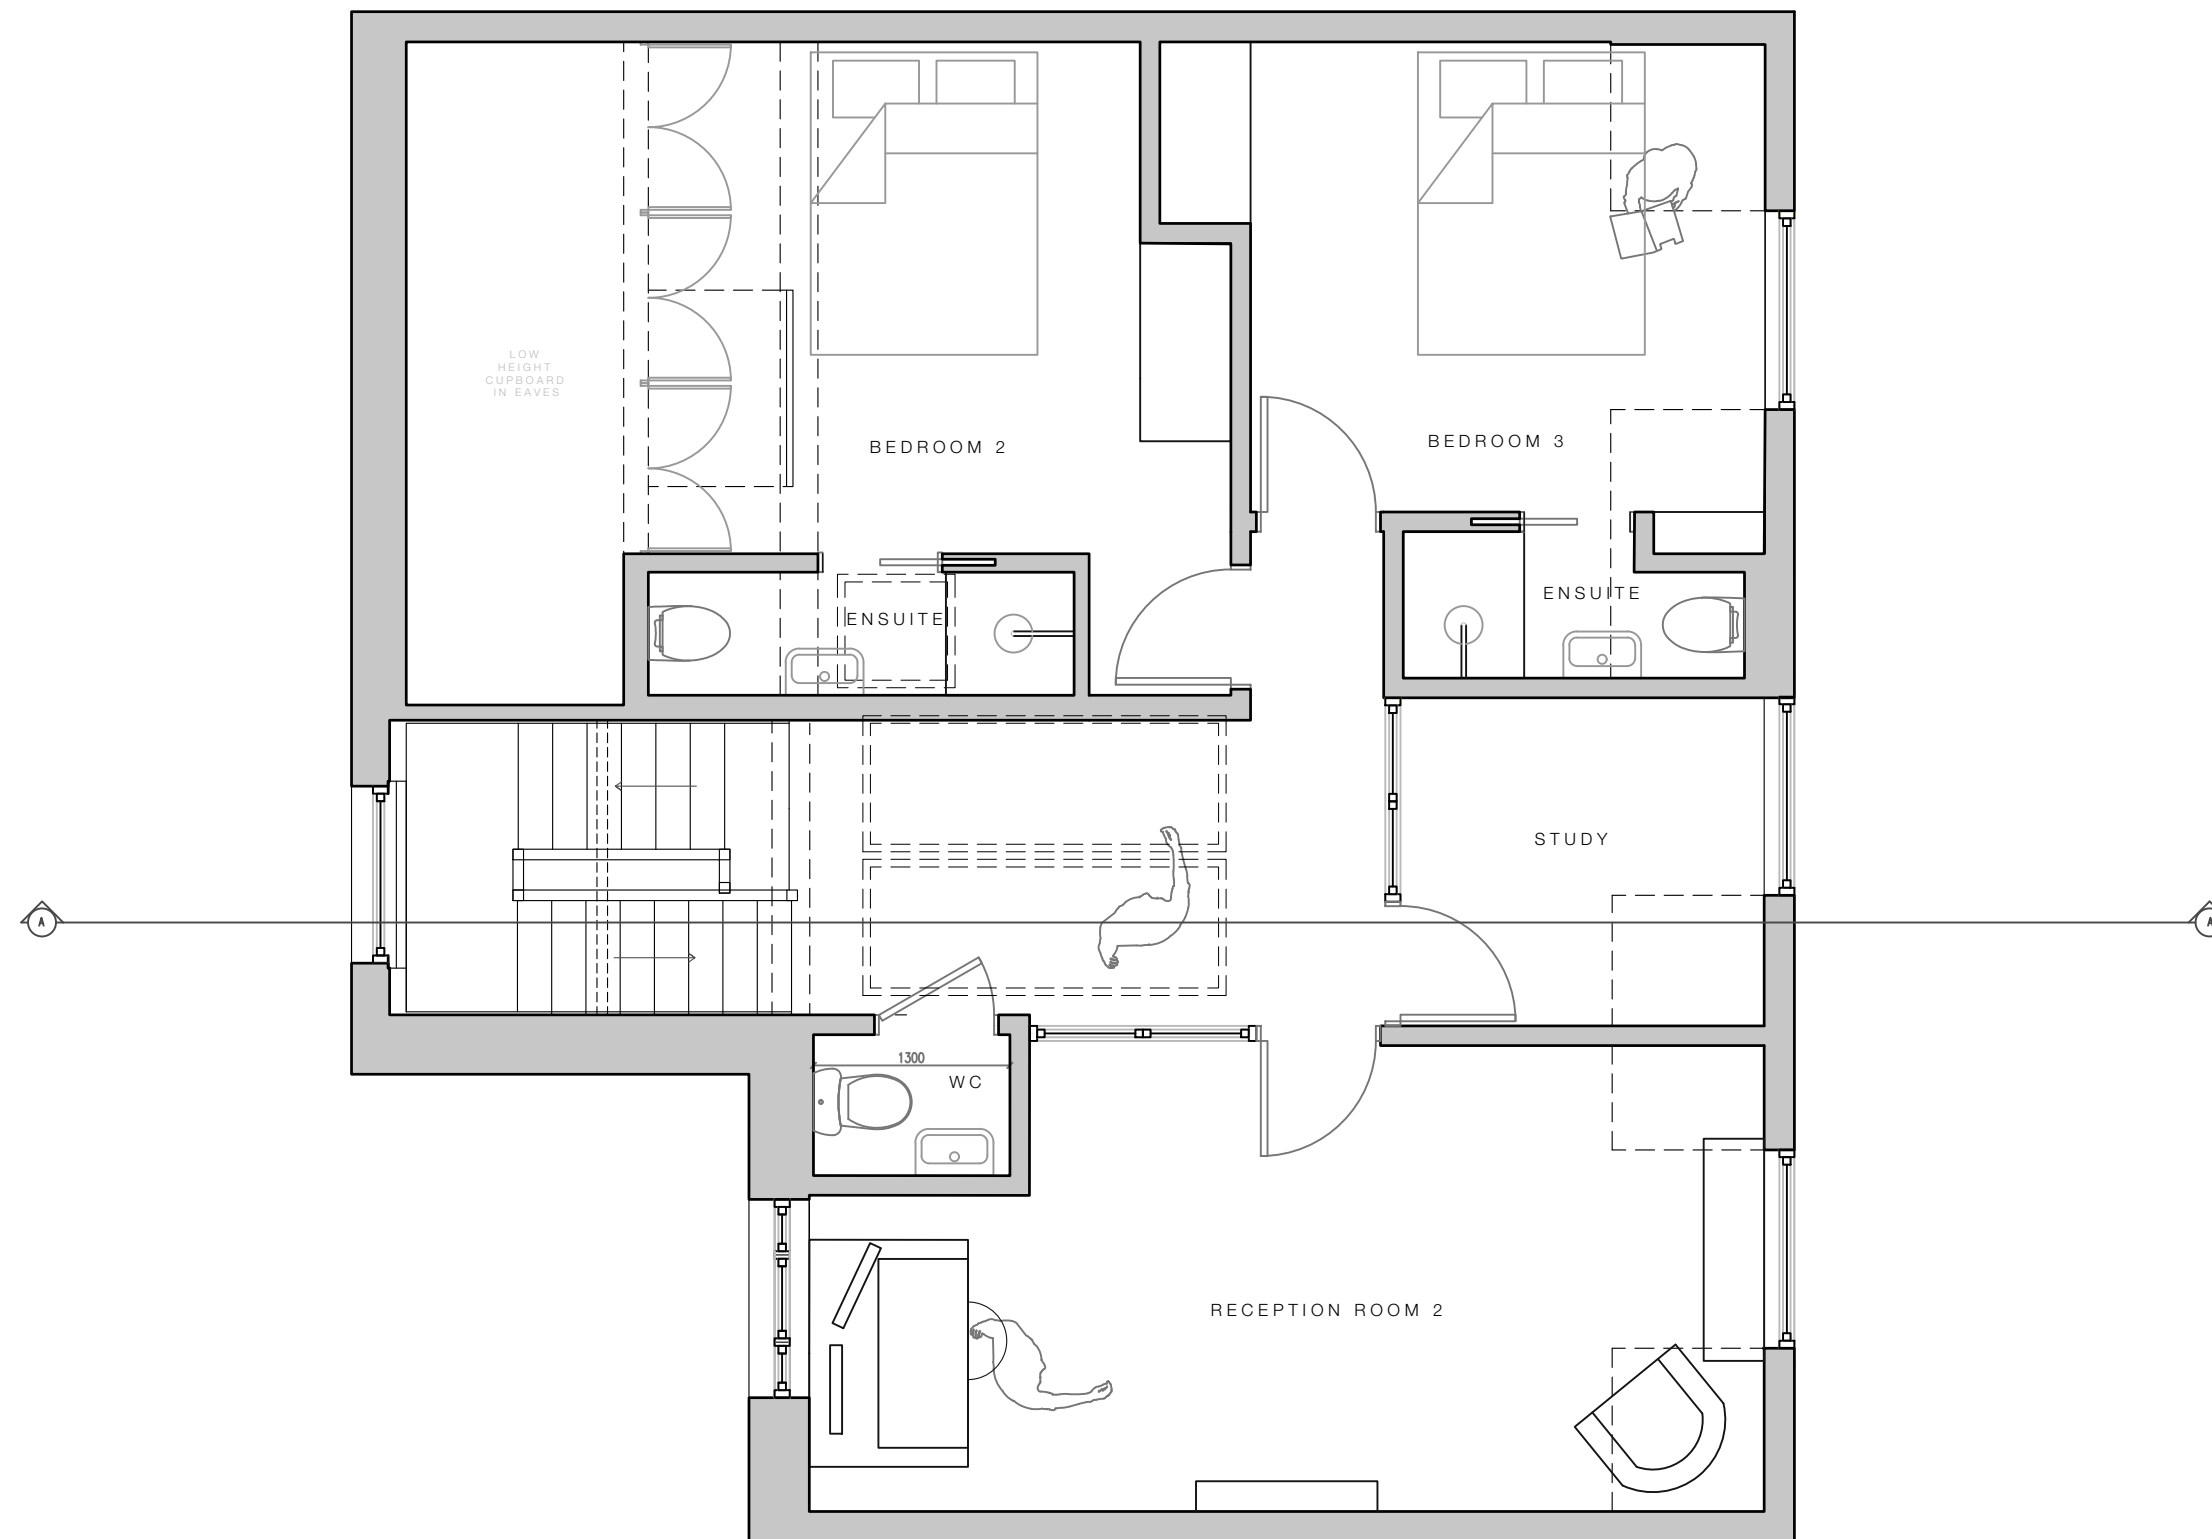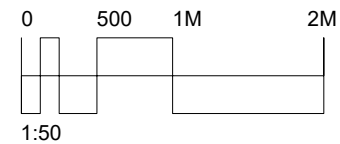

FELIXDB



12 Chichester Road
London NW6 5QN

t. 07966264656

felix@felixdb.co.uk

drawing no.	FDB-31RB-A205 rev b
title:	PROPOSED 3RD FLOOR
project:	31c REGENTS PARK ROAD NW17TL
date:	03/03/2021 14:20:28
revision no.	b
drawn by:	F.P
scale:	1:50@A3

dimensions to be checked on site before construction

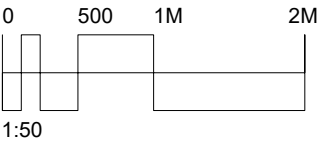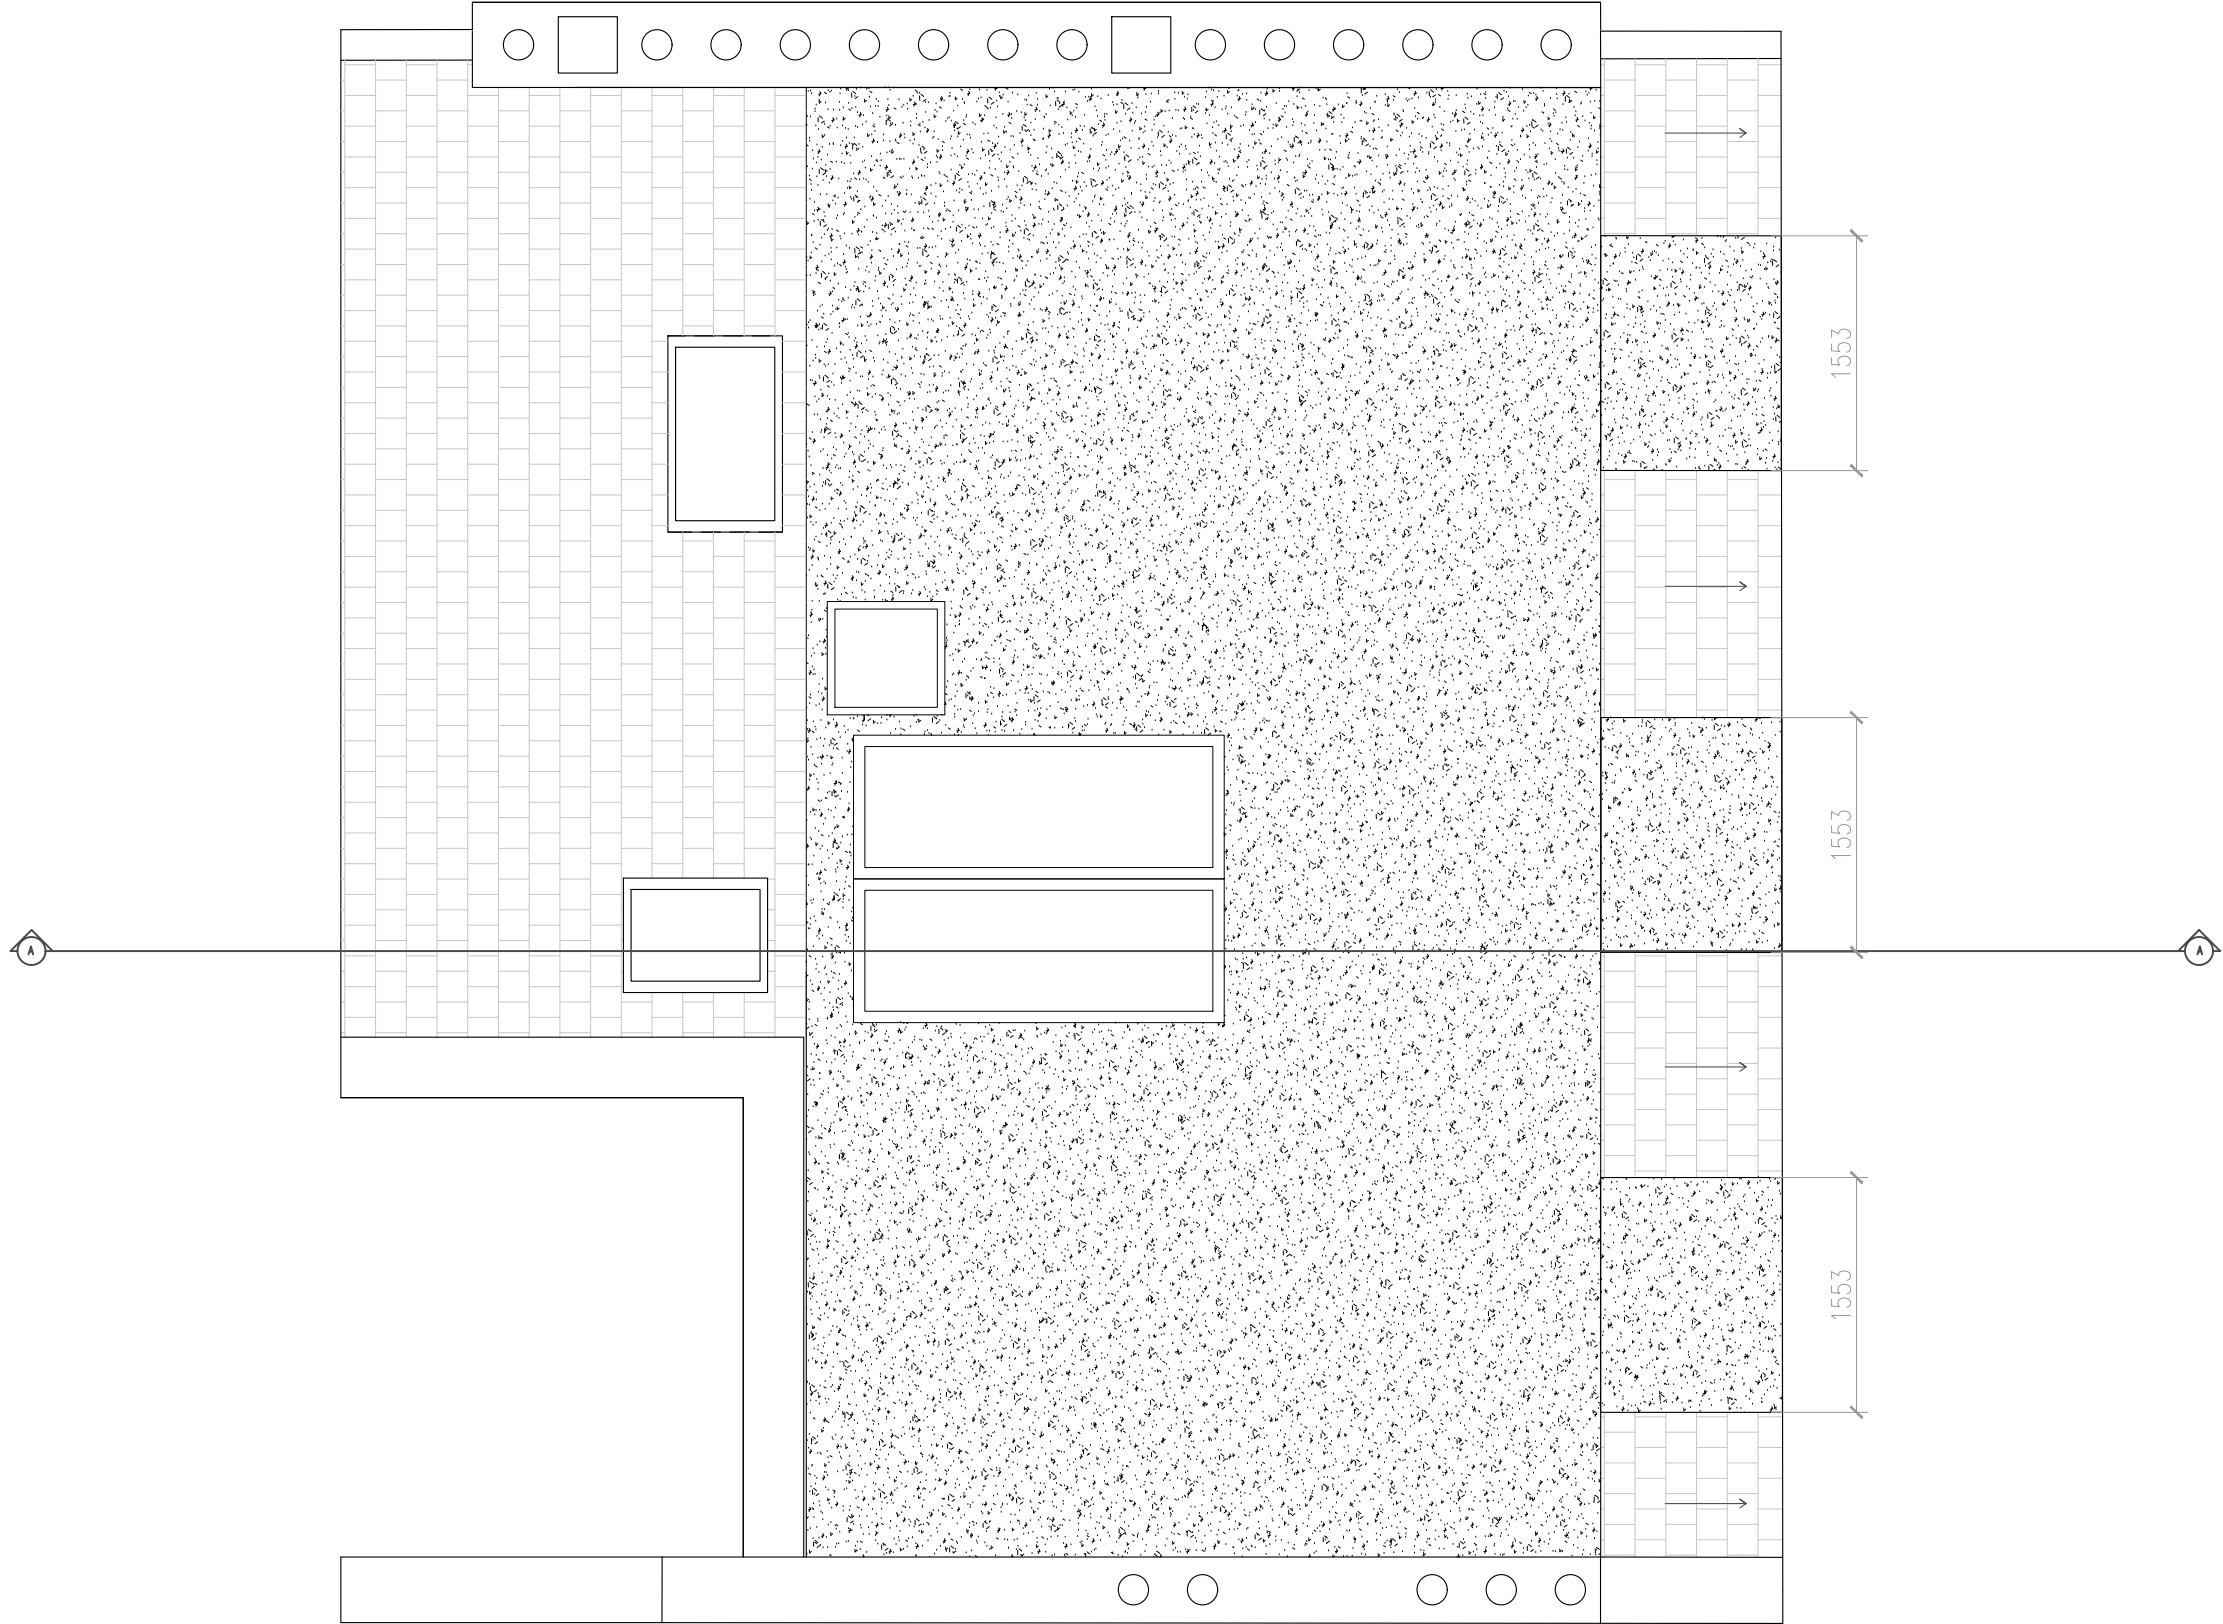

FELIXDB


12 Chichester Road
London NW6 5QN

t. 07966264656

felix@felixdb.co.uk

drawing no.	FDB-31RB-A206 rev b
title:	PROPOSED ROOF
project:	31c REGENTS PARK ROAD NW17TL
date:	03/03/2021 14:20:29
revision no.	b
drawn by:	F.P
scale:	1:50@A3

dimensions to be checked on site before construction

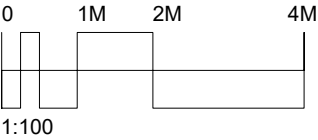

Limited access area not surveyed



Limited access area not surveyed

FELIXDB

12 Chichester Road London NW6 5QN	
t. 07966264656	
felix@felixdb.co.uk	
drawing no.	FDB-31RB-A301 rev b
title:	EXISTING FRONT & REAR ELEVATION
project:	31c REGENTS PARK ROAD NW17TL
date:	03/03/2021 14:20:30
revision no.	b
drawn by:	F.P
scale:	1:100@A3

dimensions to be checked on site before construction



Limited access area not surveyed





Limited access area not surveyed

FELIXDB

12 Chichester Road London NW6 5QN	
t. 07966264656	
felix@felixdb.co.uk	
drawing no.	FDB-31RB-A304 rev b
title:	PROPOSED FRONT ELEVATION
project:	31c REGENTS PARK ROAD NW17TL
date:	03/03/2021 14:20:31
revision no.	b
drawn by:	F.P
scale:	1:100@A3

dimensions to be checked on site before construction

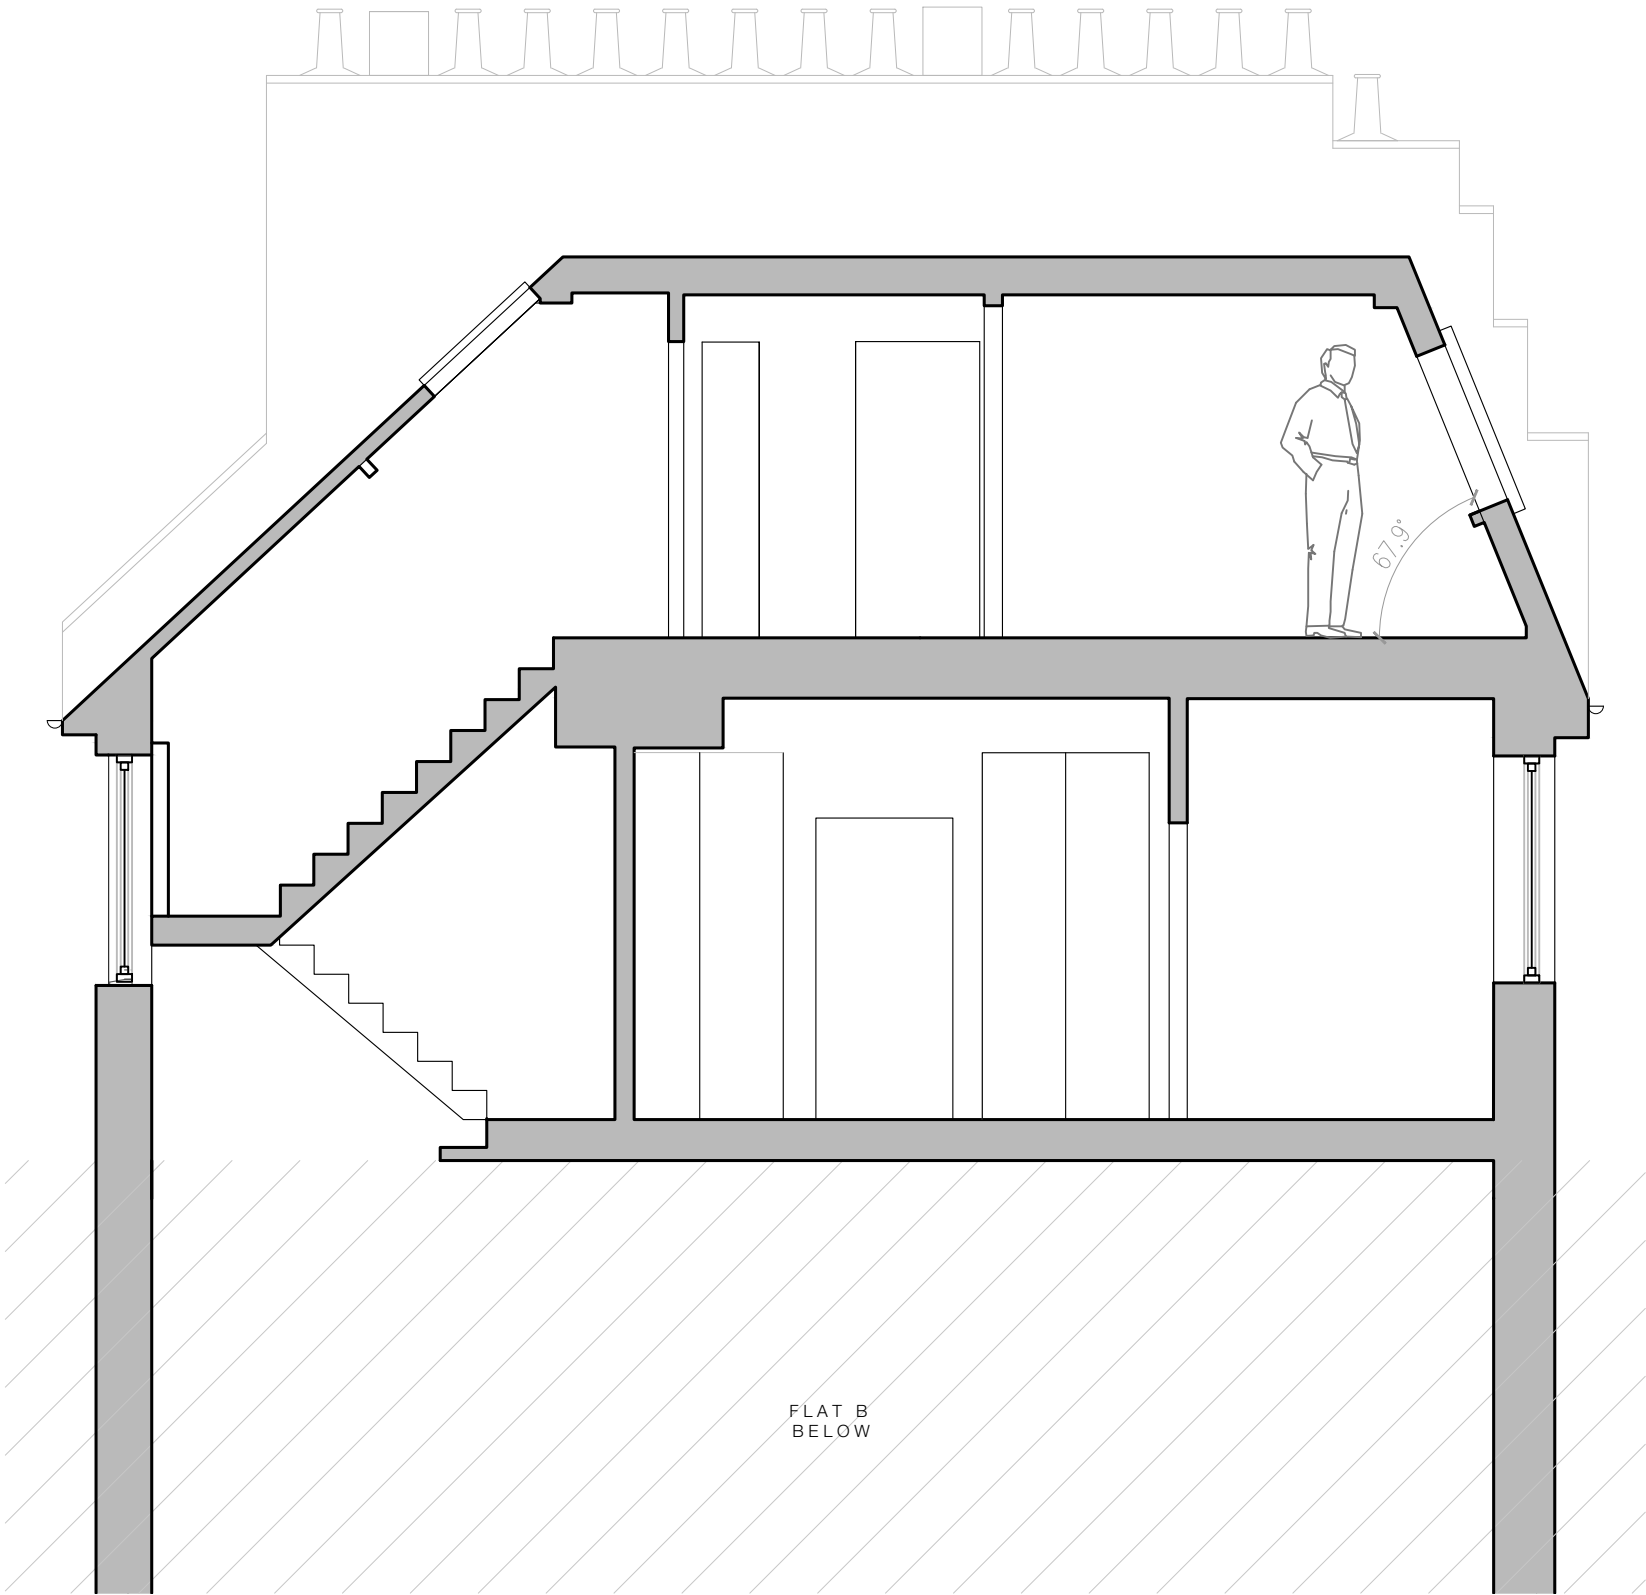
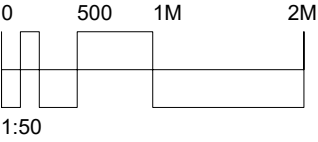


FELIXDB

12 Chichester Road
London NW6 5QN
t. 07966264656
felix@felixdb.co.uk

drawing no.	FDB-31RB-A401 rev b
title:	EXISTING SECTION AA
project:	31c REGENTS PARK ROAD NW17TL
date:	03/03/2021 14:20:32
revision no.	b
drawn by:	F.P
scale:	1:50@A3

dimensions to be checked on site before construction

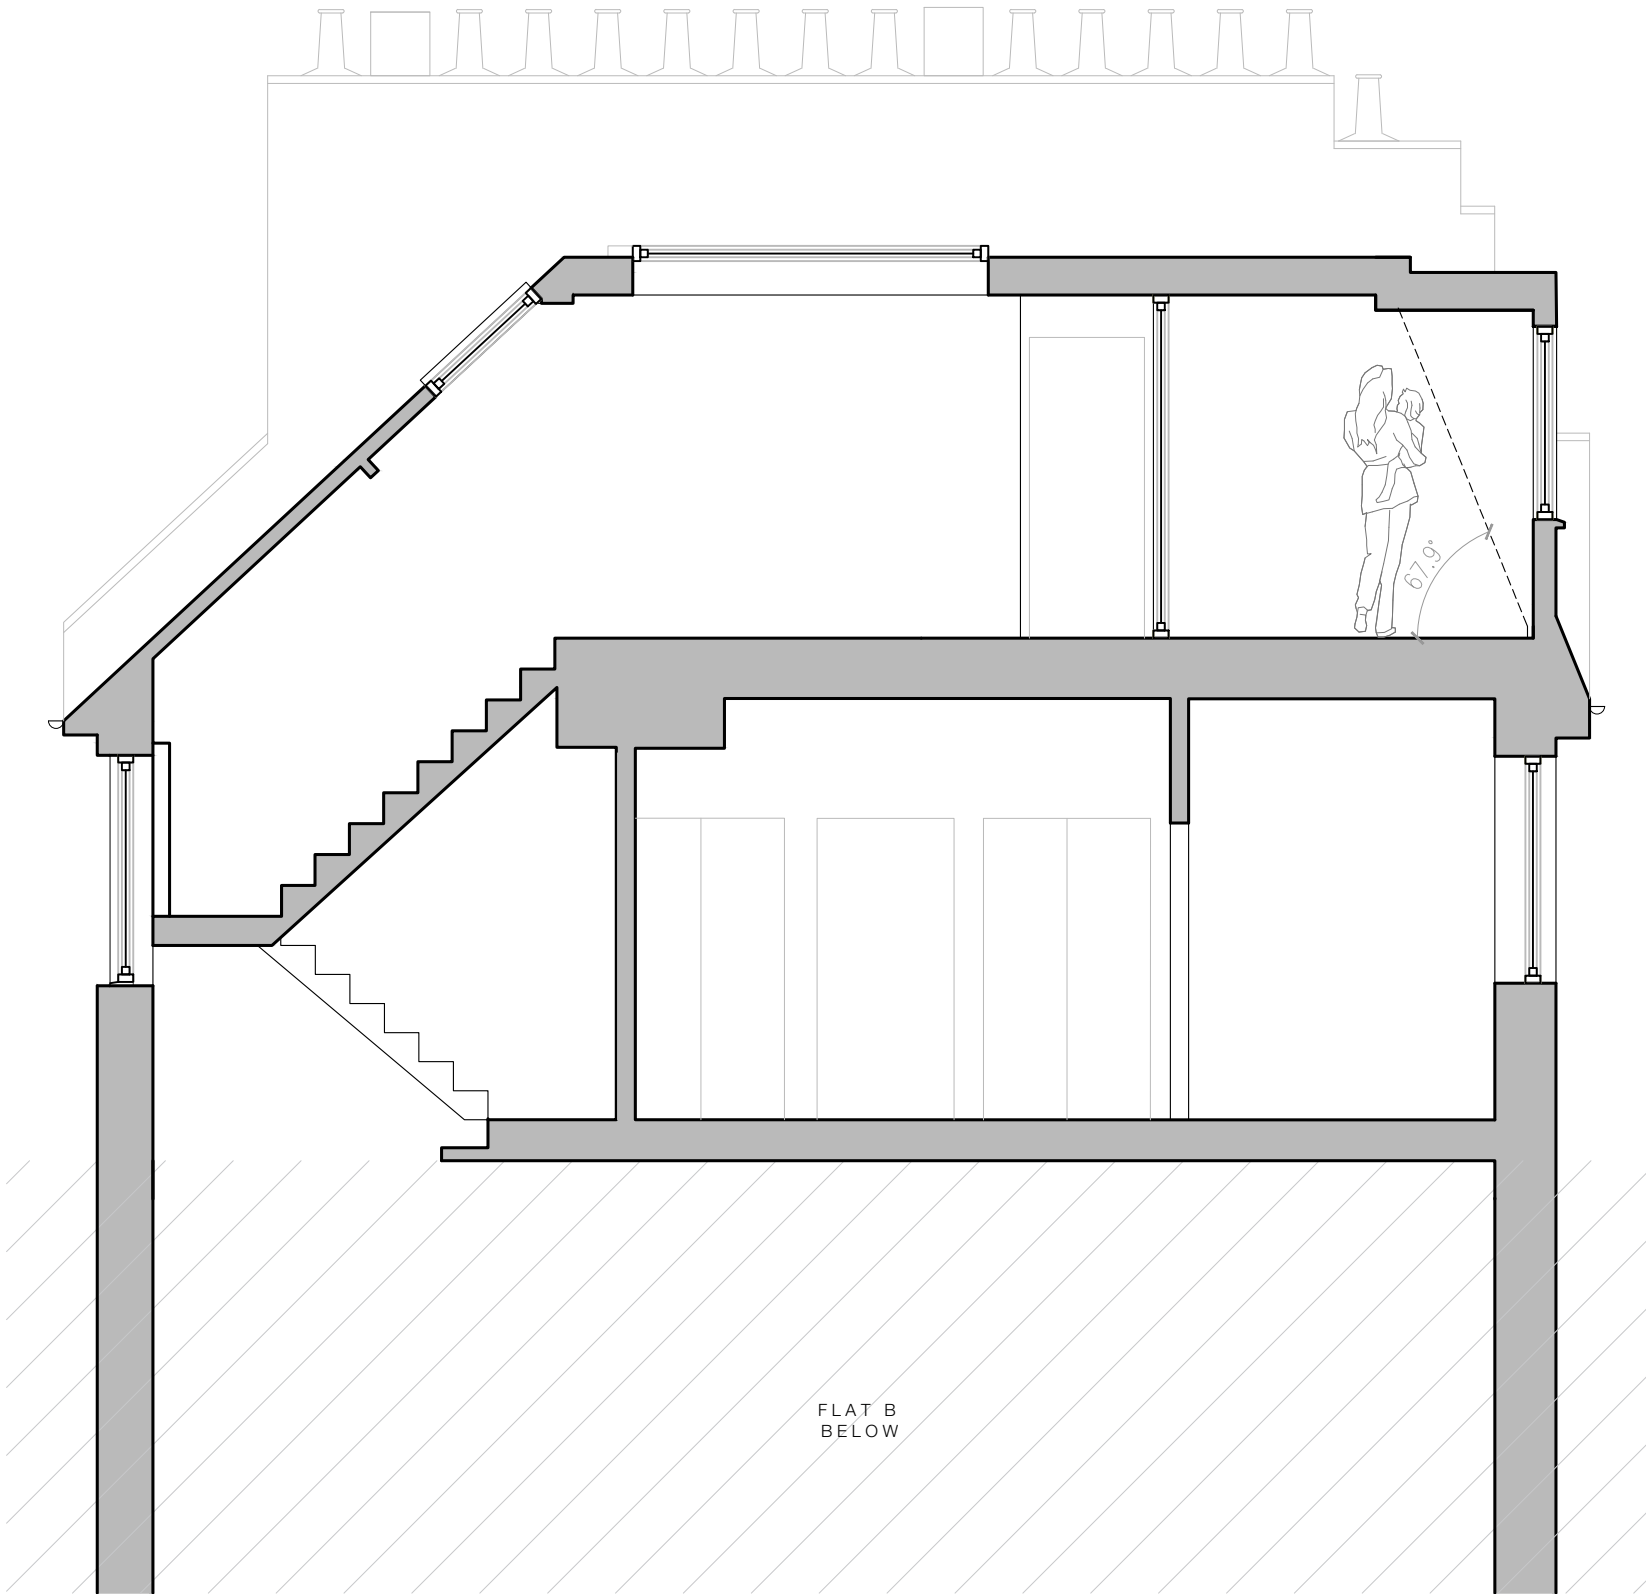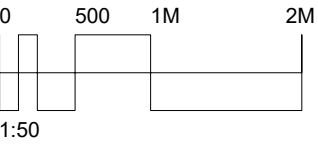

FELIXDB

12 Chichester Road
London NW6 5QN

t. 07966264656

felix@felixdb.co.uk

drawing no.	FDB-31RB-A402 rev b
title:	PROPOSED SECTION AA
project:	31c REGENTS PARK ROAD NW17TL
date:	03/03/2021 14:20:33
revision no.	b
drawn by:	F.P
scale:	1:50@A3

dimensions to be checked on site before construction