



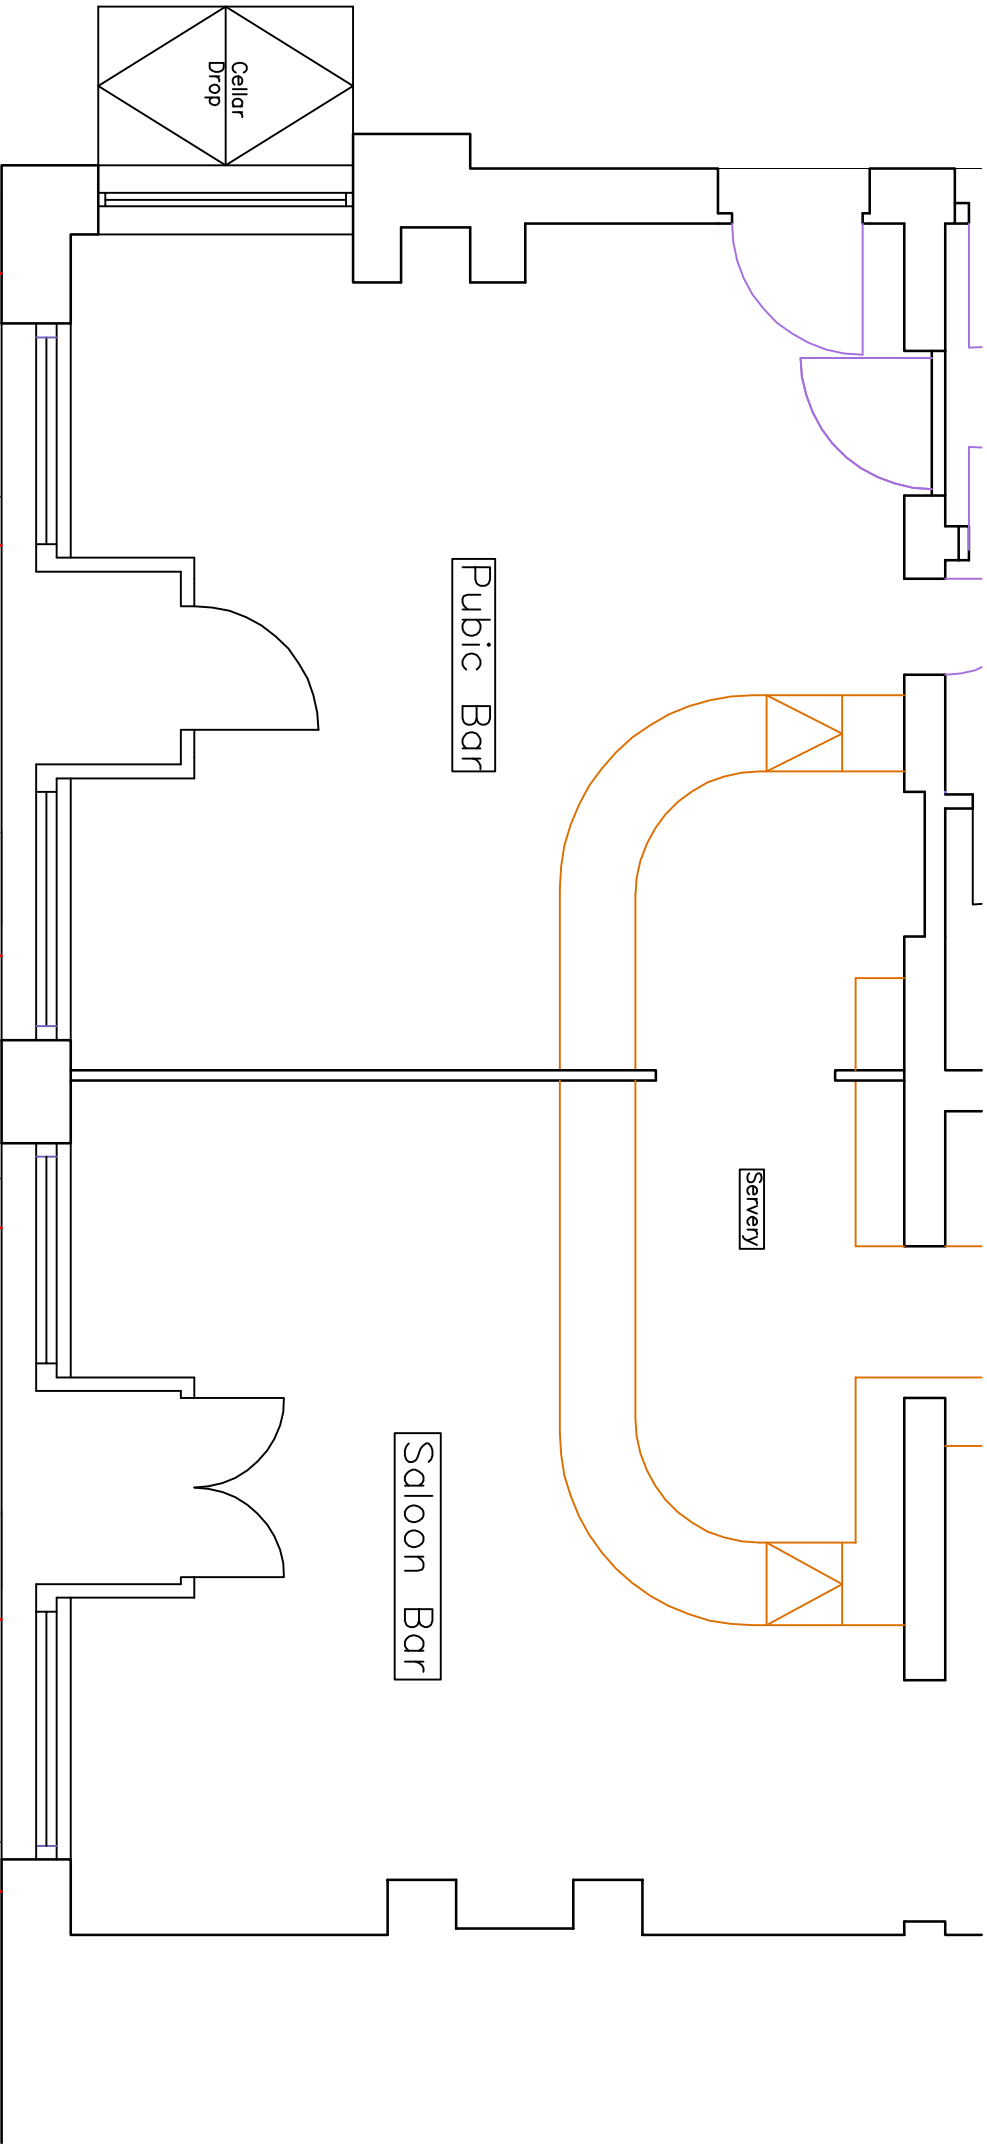


3no 780mm
diameter tables and
12no. chairs.

Areas marked with
RED dashes indicate
lines of pavement
studs

Existing Ground Floor Plan

 

Metres (1:50 @ A1)

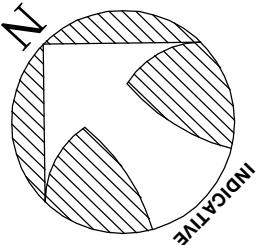

MBA
MERVYN BROWN ASSOCIATES LTD.
Studio F180
Riverside Business Centre,
Haldane Place,
London SW18 4UQ
Tel: 020 8875 9115
Fax: 020 8875 9125
E-Mail: mba@mbassocltd.co.uk

Client
Young & Co's Brewery Plc

Site Location
The Flask PH, 14 Flask Walk
Hampstead

Title
Existing Ground Floor Plan
Showing External street furniture
Scale
1:50 @ A1
Date
June 2015
Drawing No.
1554 / 01