



02 SIDE ELEVATION 1:50@A3, 1:25@A1  
P32




05 REAR ELEVATION 1:50@A3, 1:25@A1  
P32

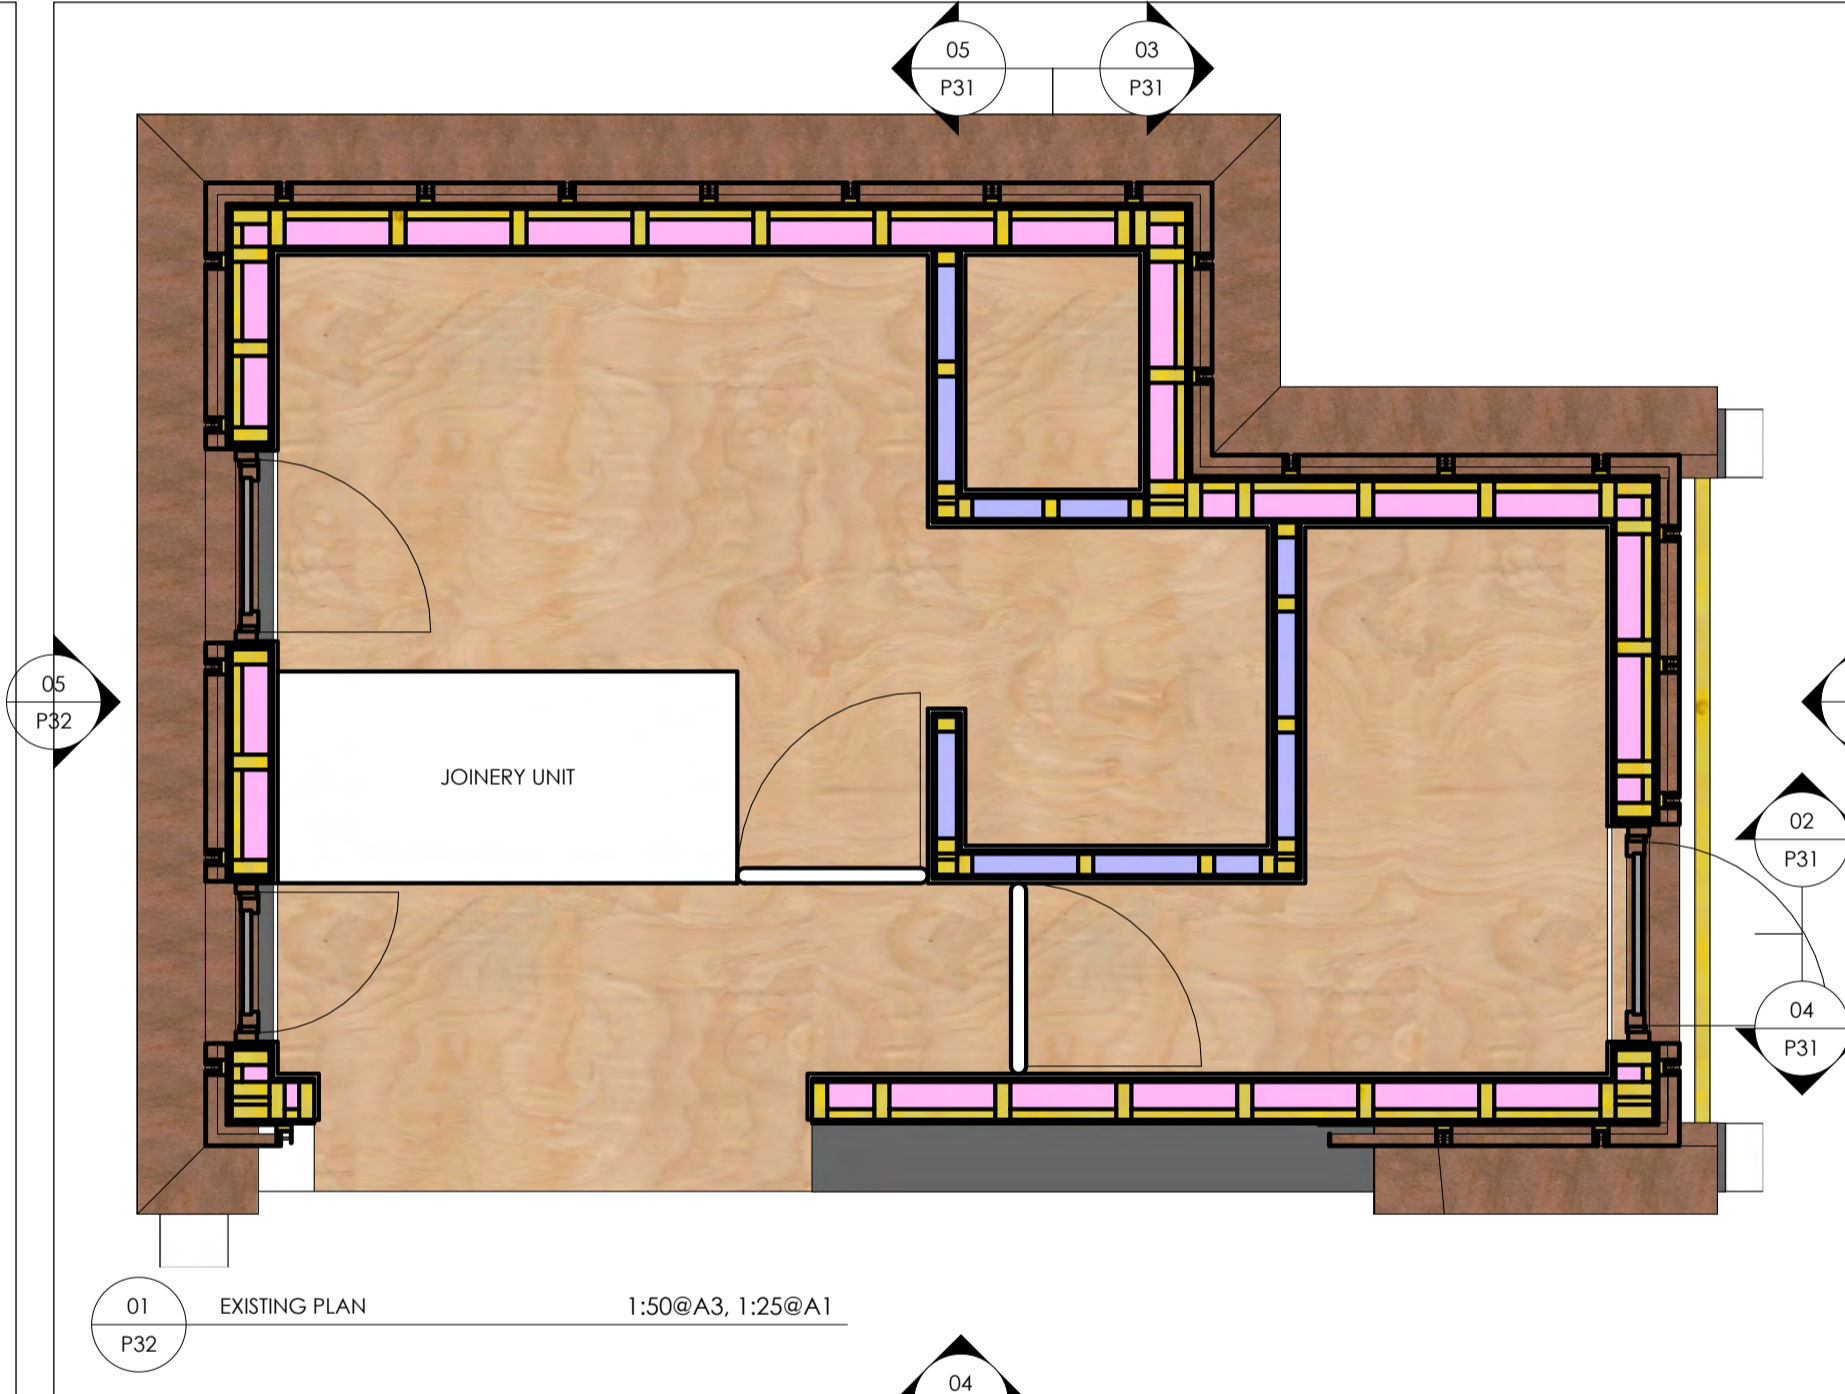

01 EXISTING PLAN 1:50@A3, 1:25@A1  
P32

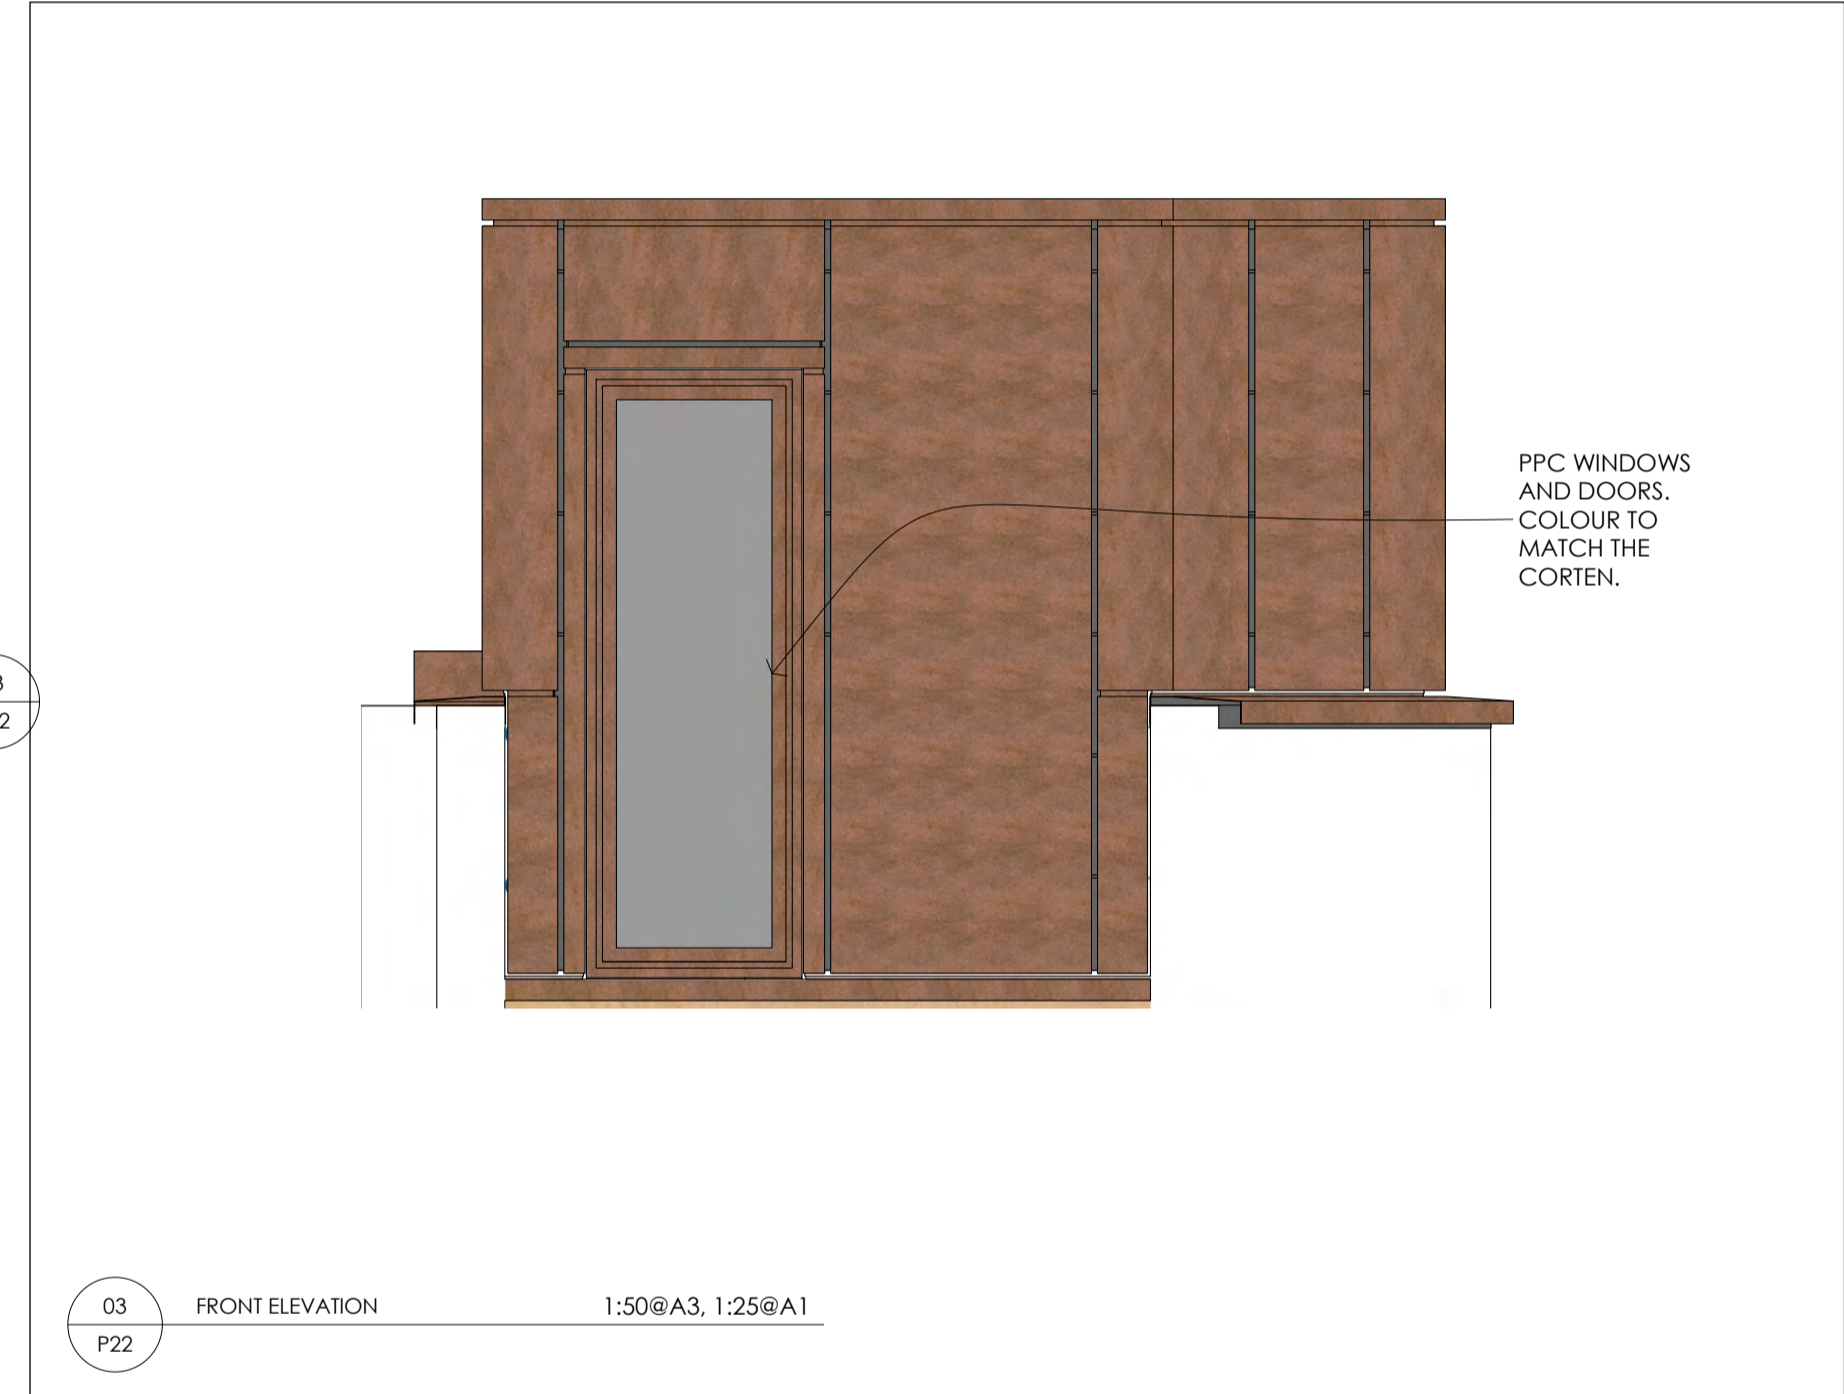

03 FRONT ELEVATION 1:50@A3, 1:25@A1  
P22

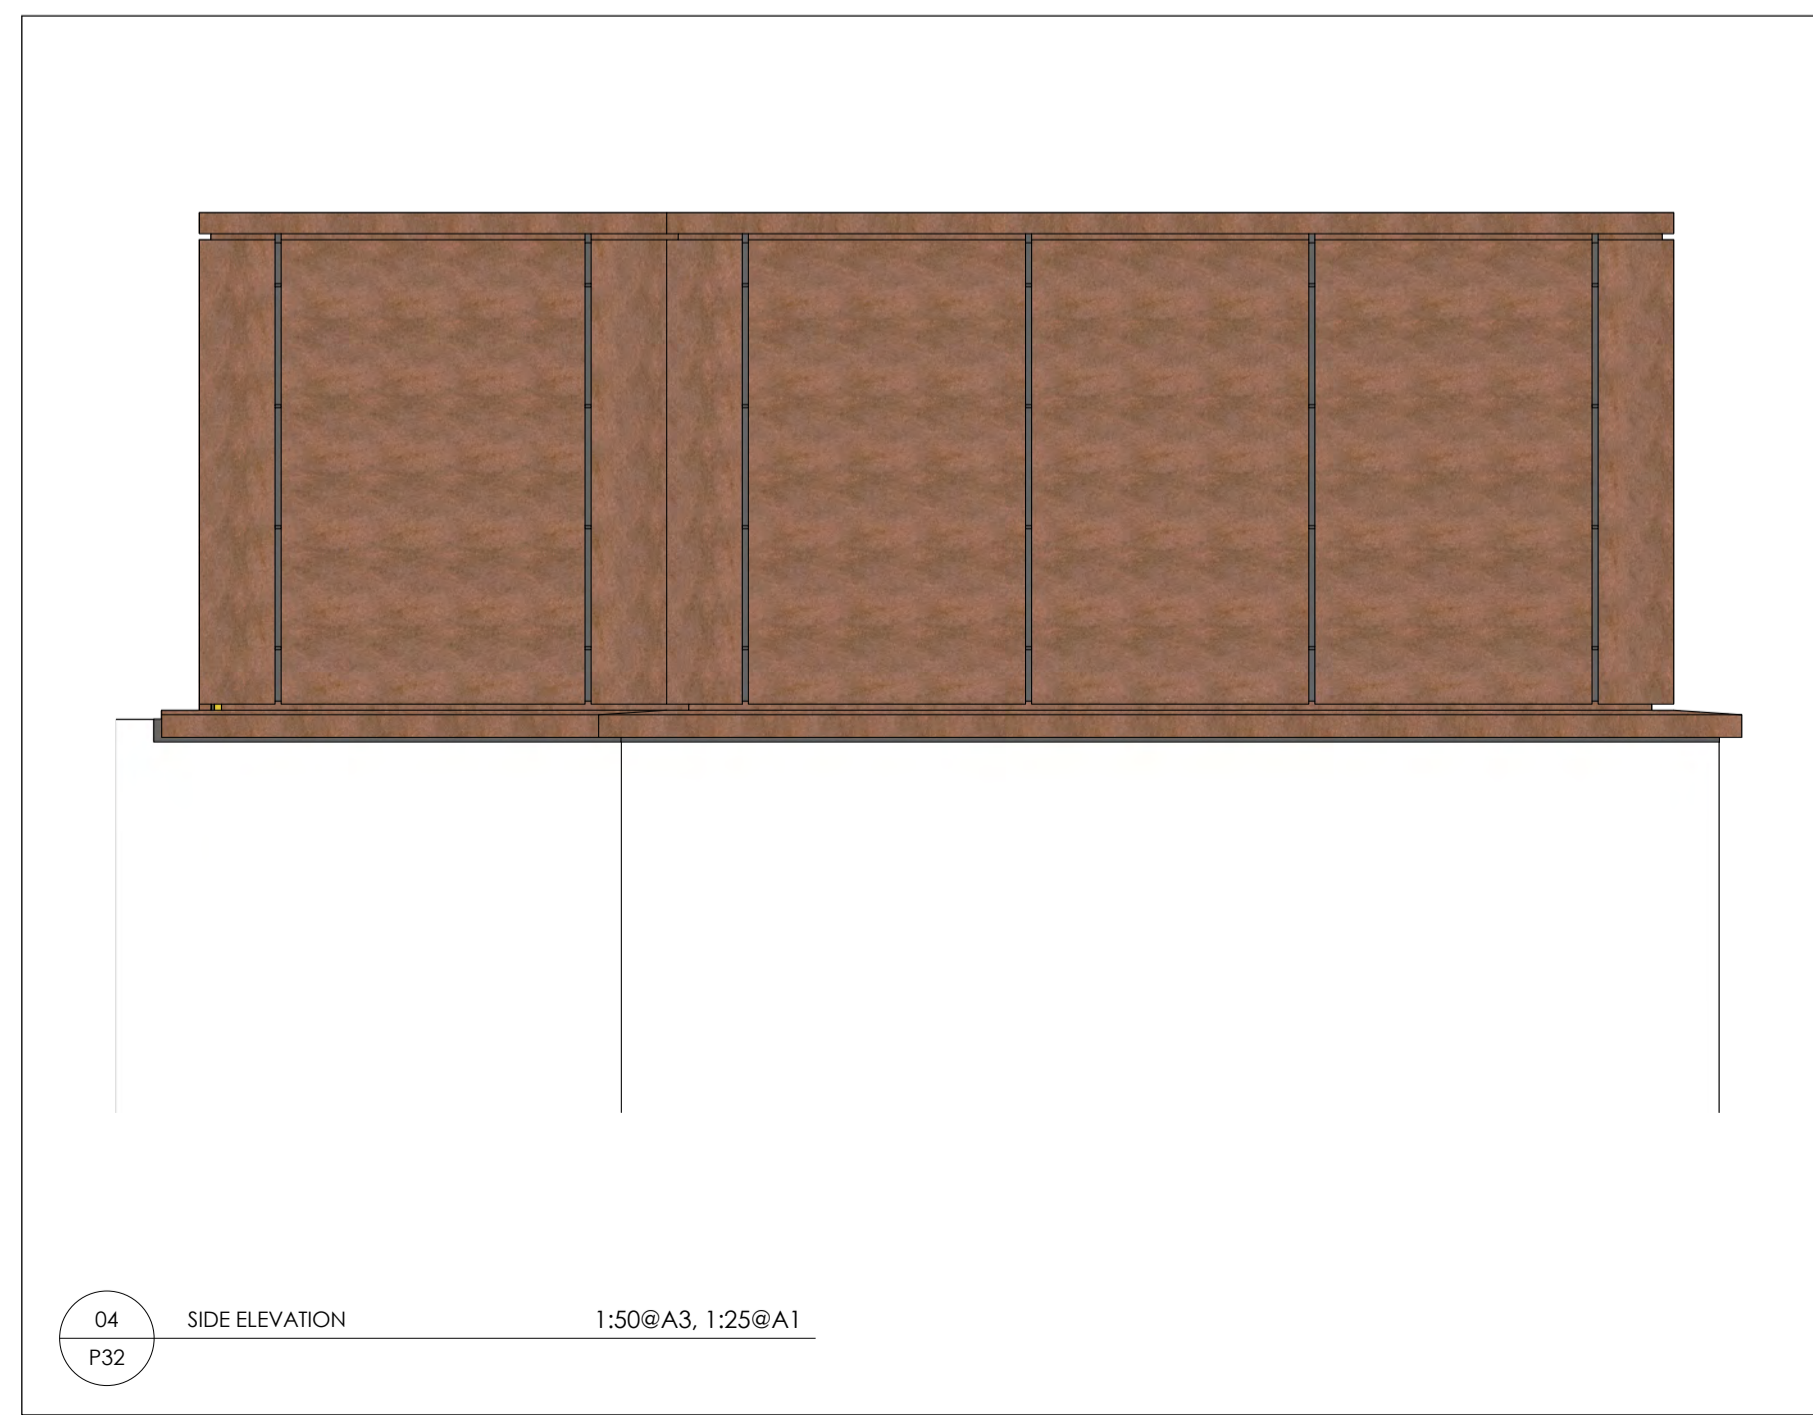

04 SIDE ELEVATION 1:50@A3, 1:25@A1  
P32



Do not scale from this drawing.  
All dimensions are to be checked on site.  
Architect to be informed of any discrepancies.

copyright 2021  
all rights reserved in chapter iv of the copyright design and  
patents act 1988 have been generally asserted

**Client**  
Mr S Maraveyas

**Project**  
17 Murray Mews  
London  
NW1 9RH

**Drawing**  
Roof Extension

**Project No.** 278 **Drawing No.** P32 **Rev** A

**Scale** 1:50@A3, 1:25@A1 **Date** May 2021

800 Group  
Crabtree Road  
Potters Bar  
Hertfordshire  
EN4 3JH

Telephone  
01707 463 075

VAT Reg No GB 839 3240 20  
800 Ltd Reg Office as above. Reg in England No. 0507981