




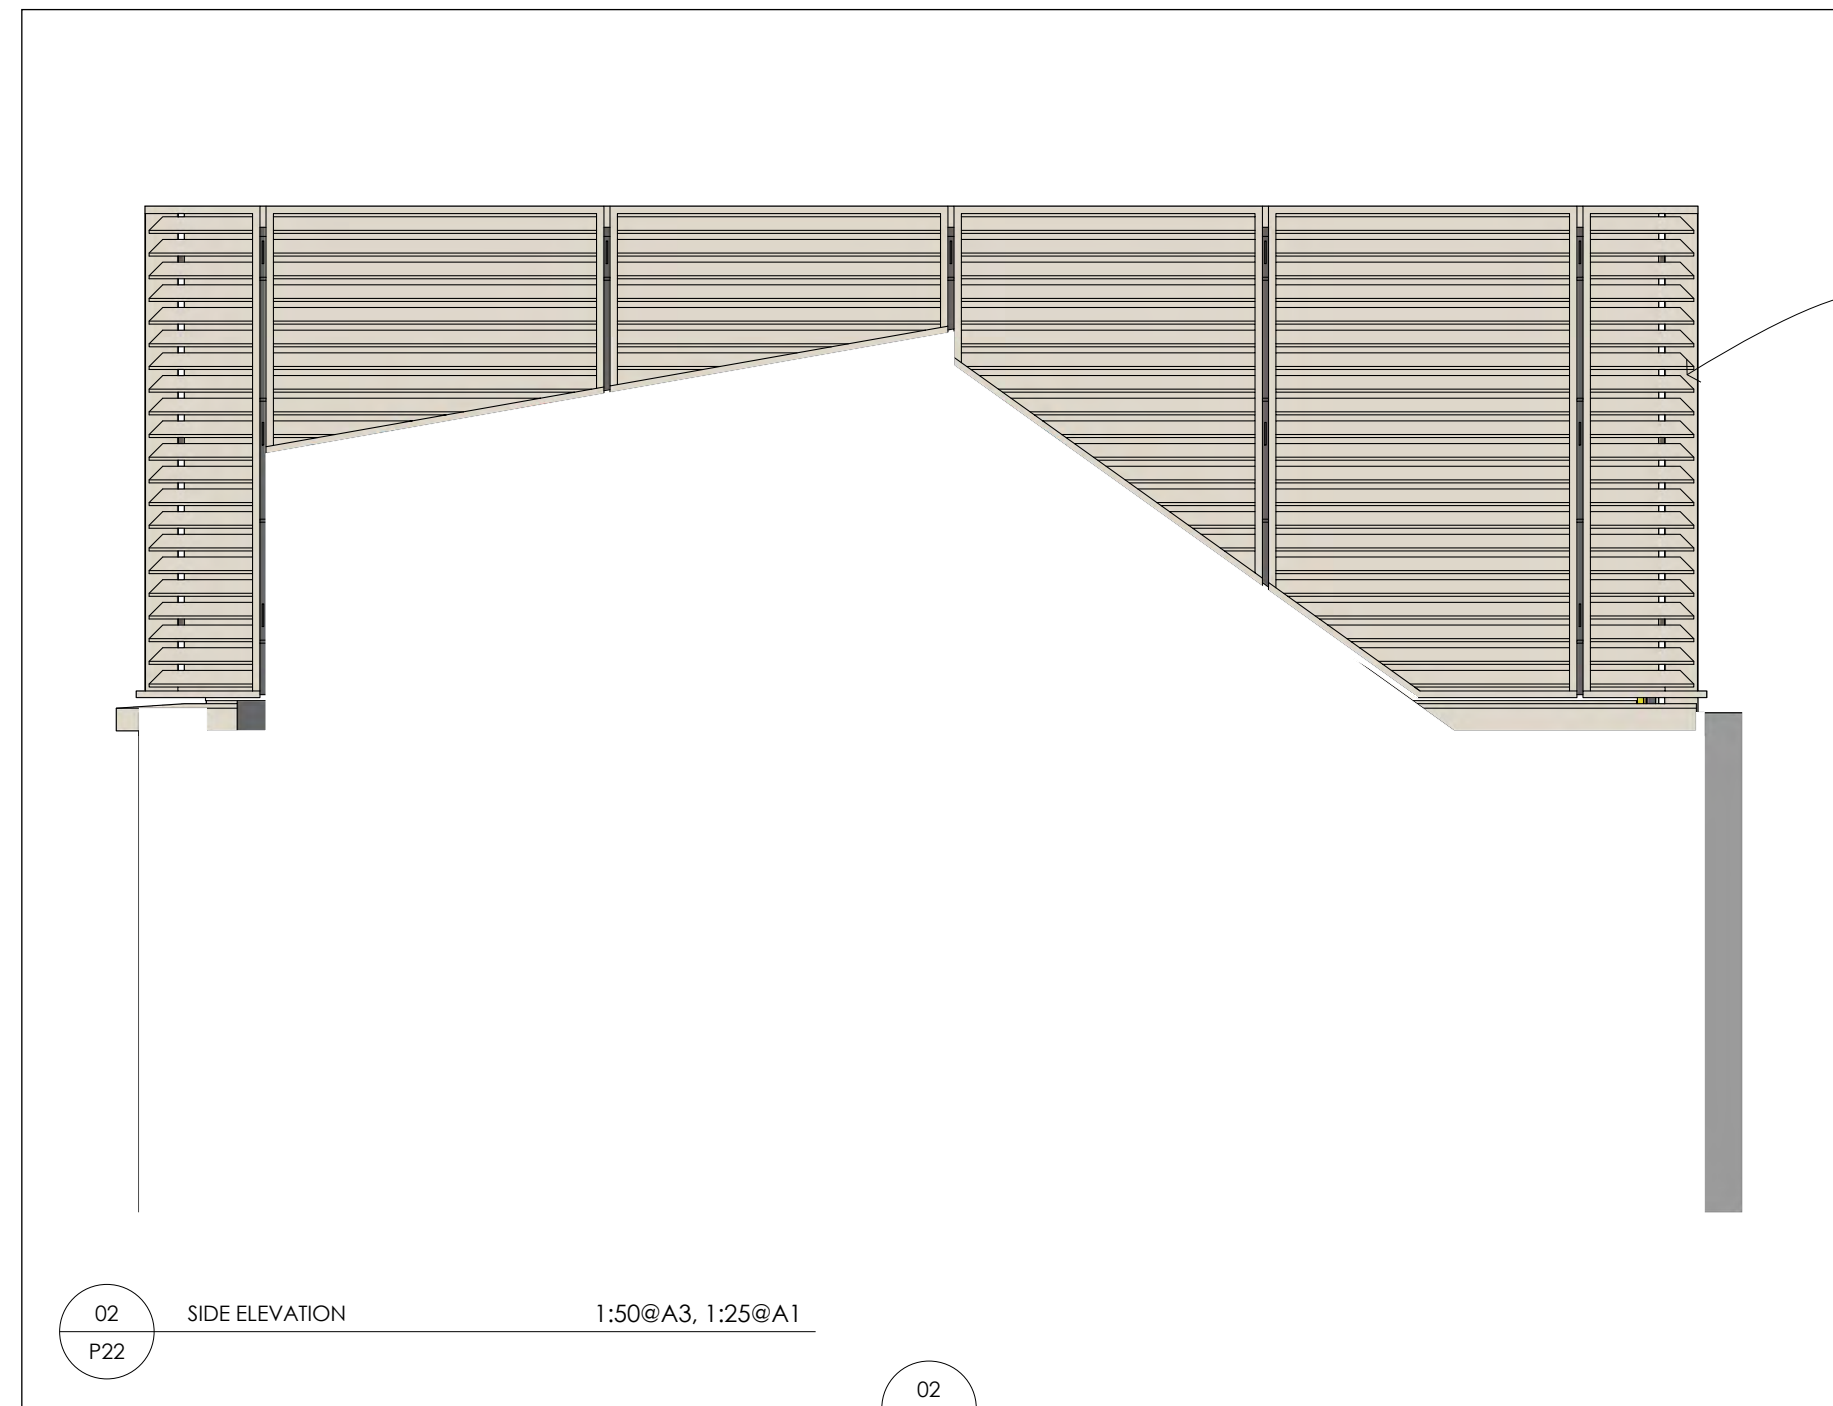


02 SIDE ELEVATION 1:50@A3, 1:25@A1

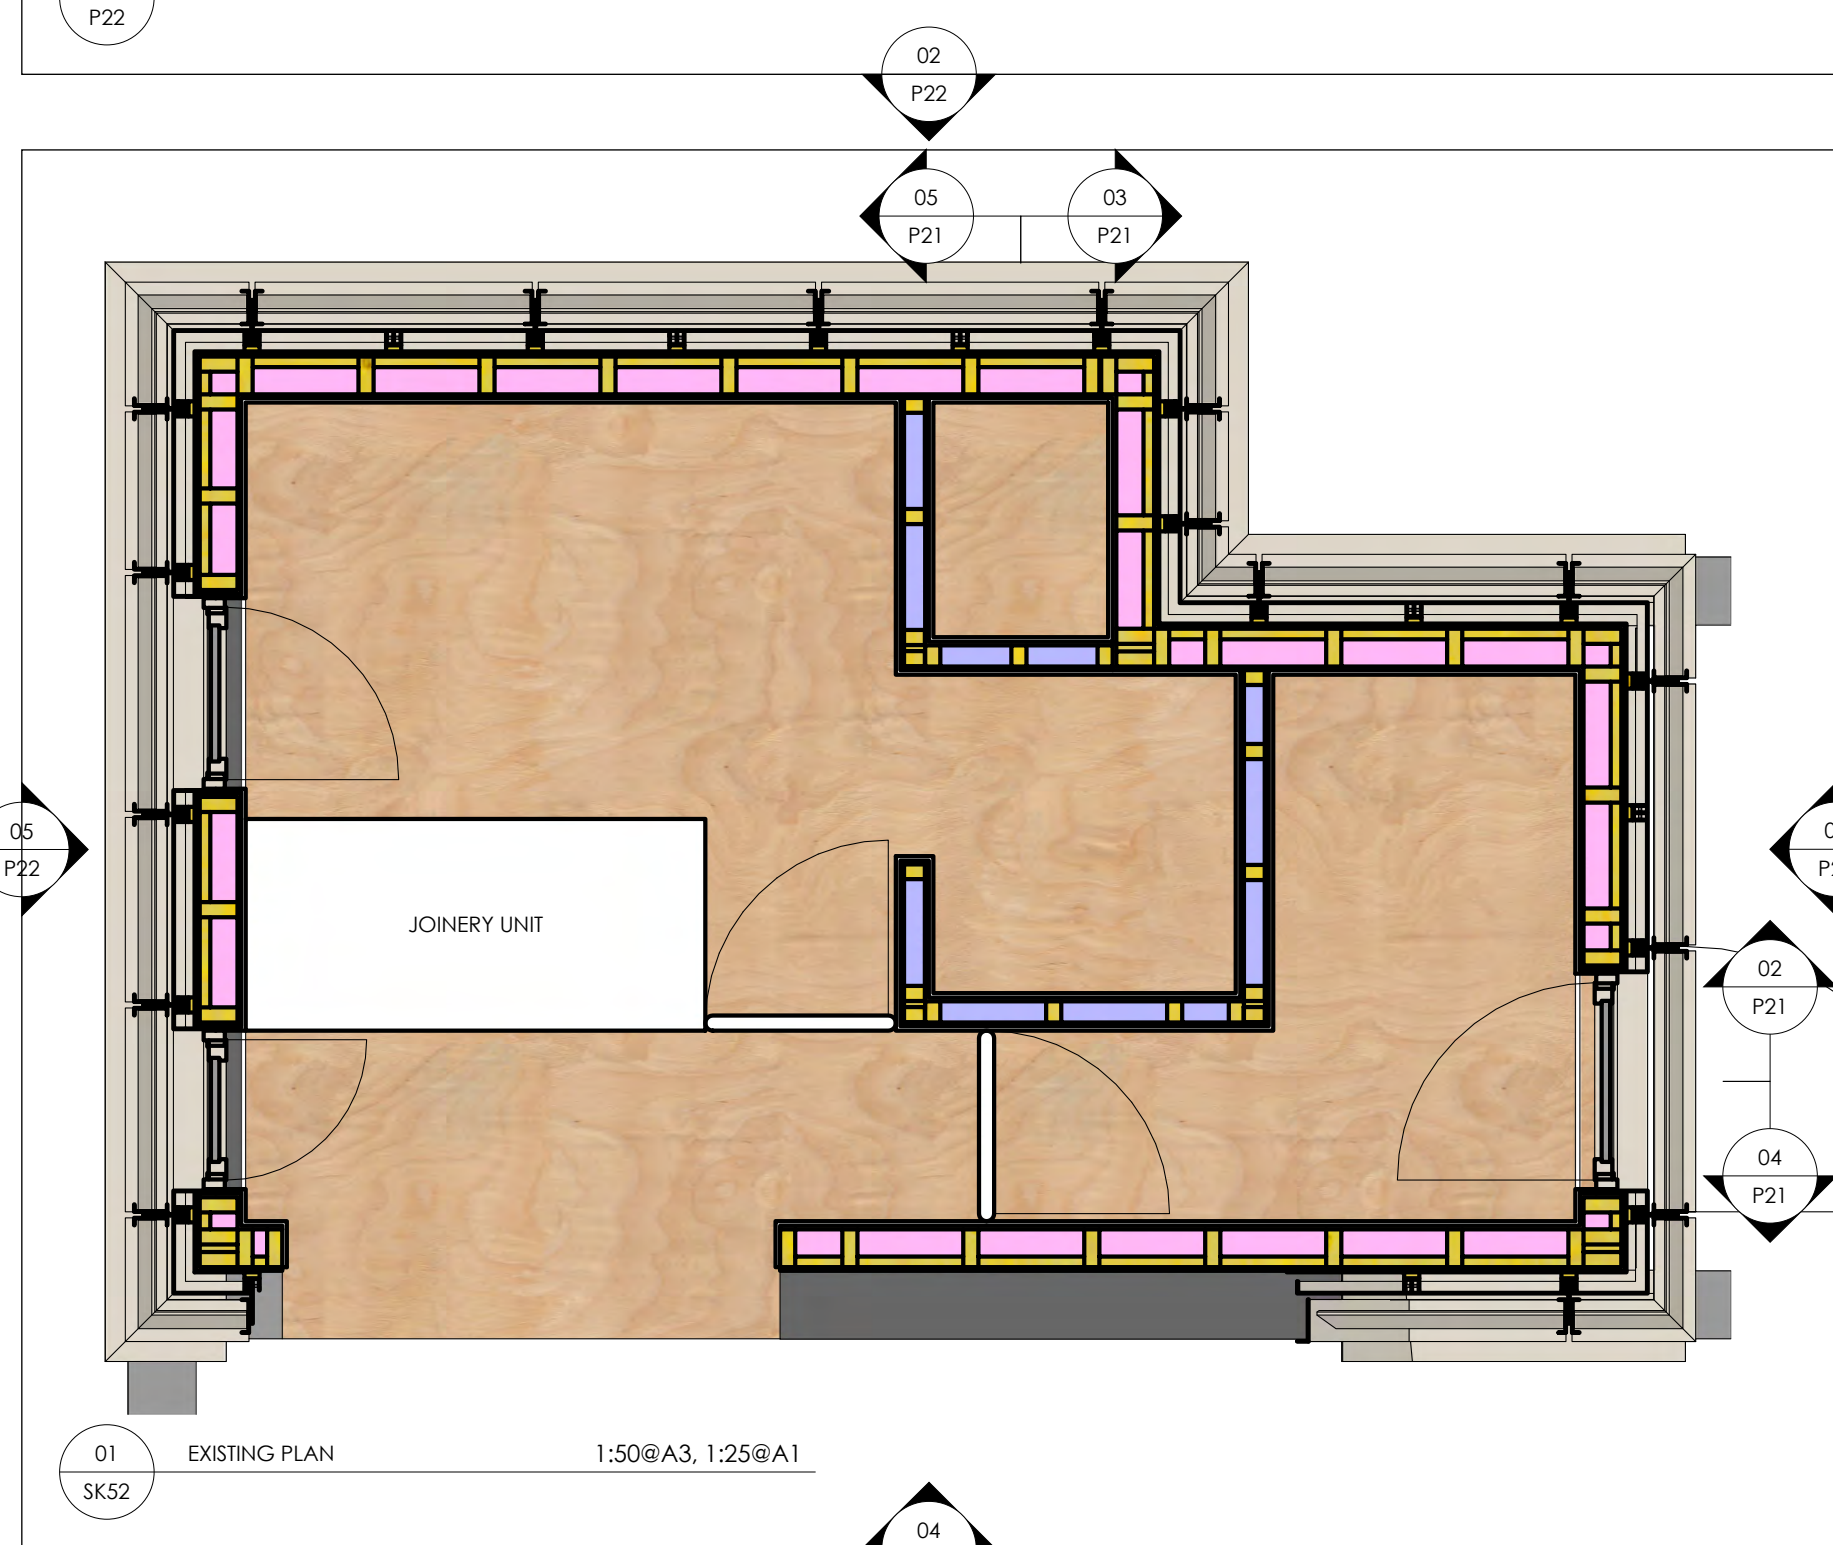


01 EXISTING PLAN 1:50@A3, 1:25@A1

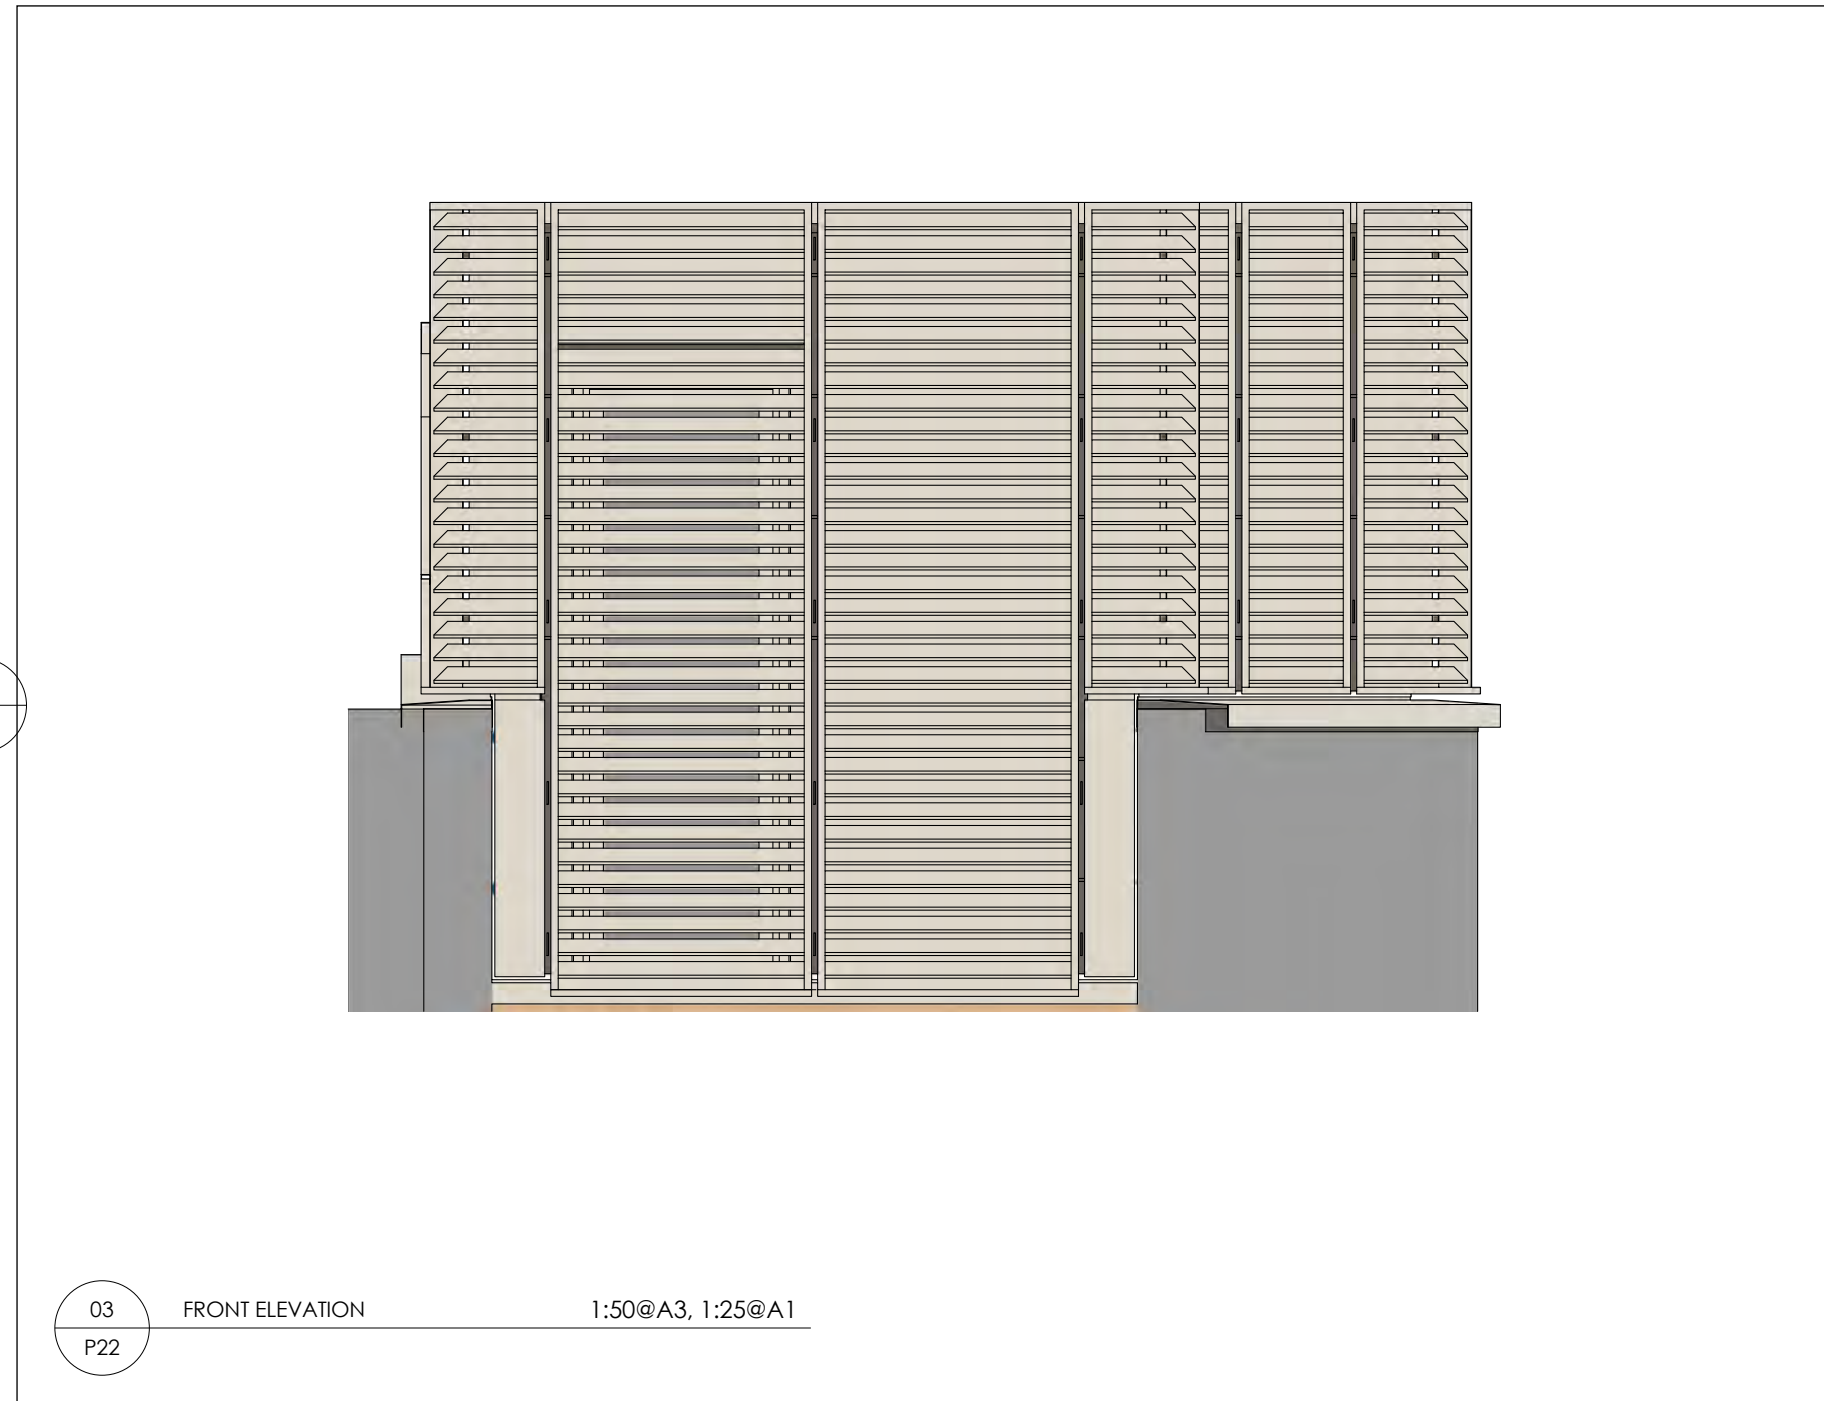

03 FRONT ELEVATION 1:50@A3, 1:25@A1

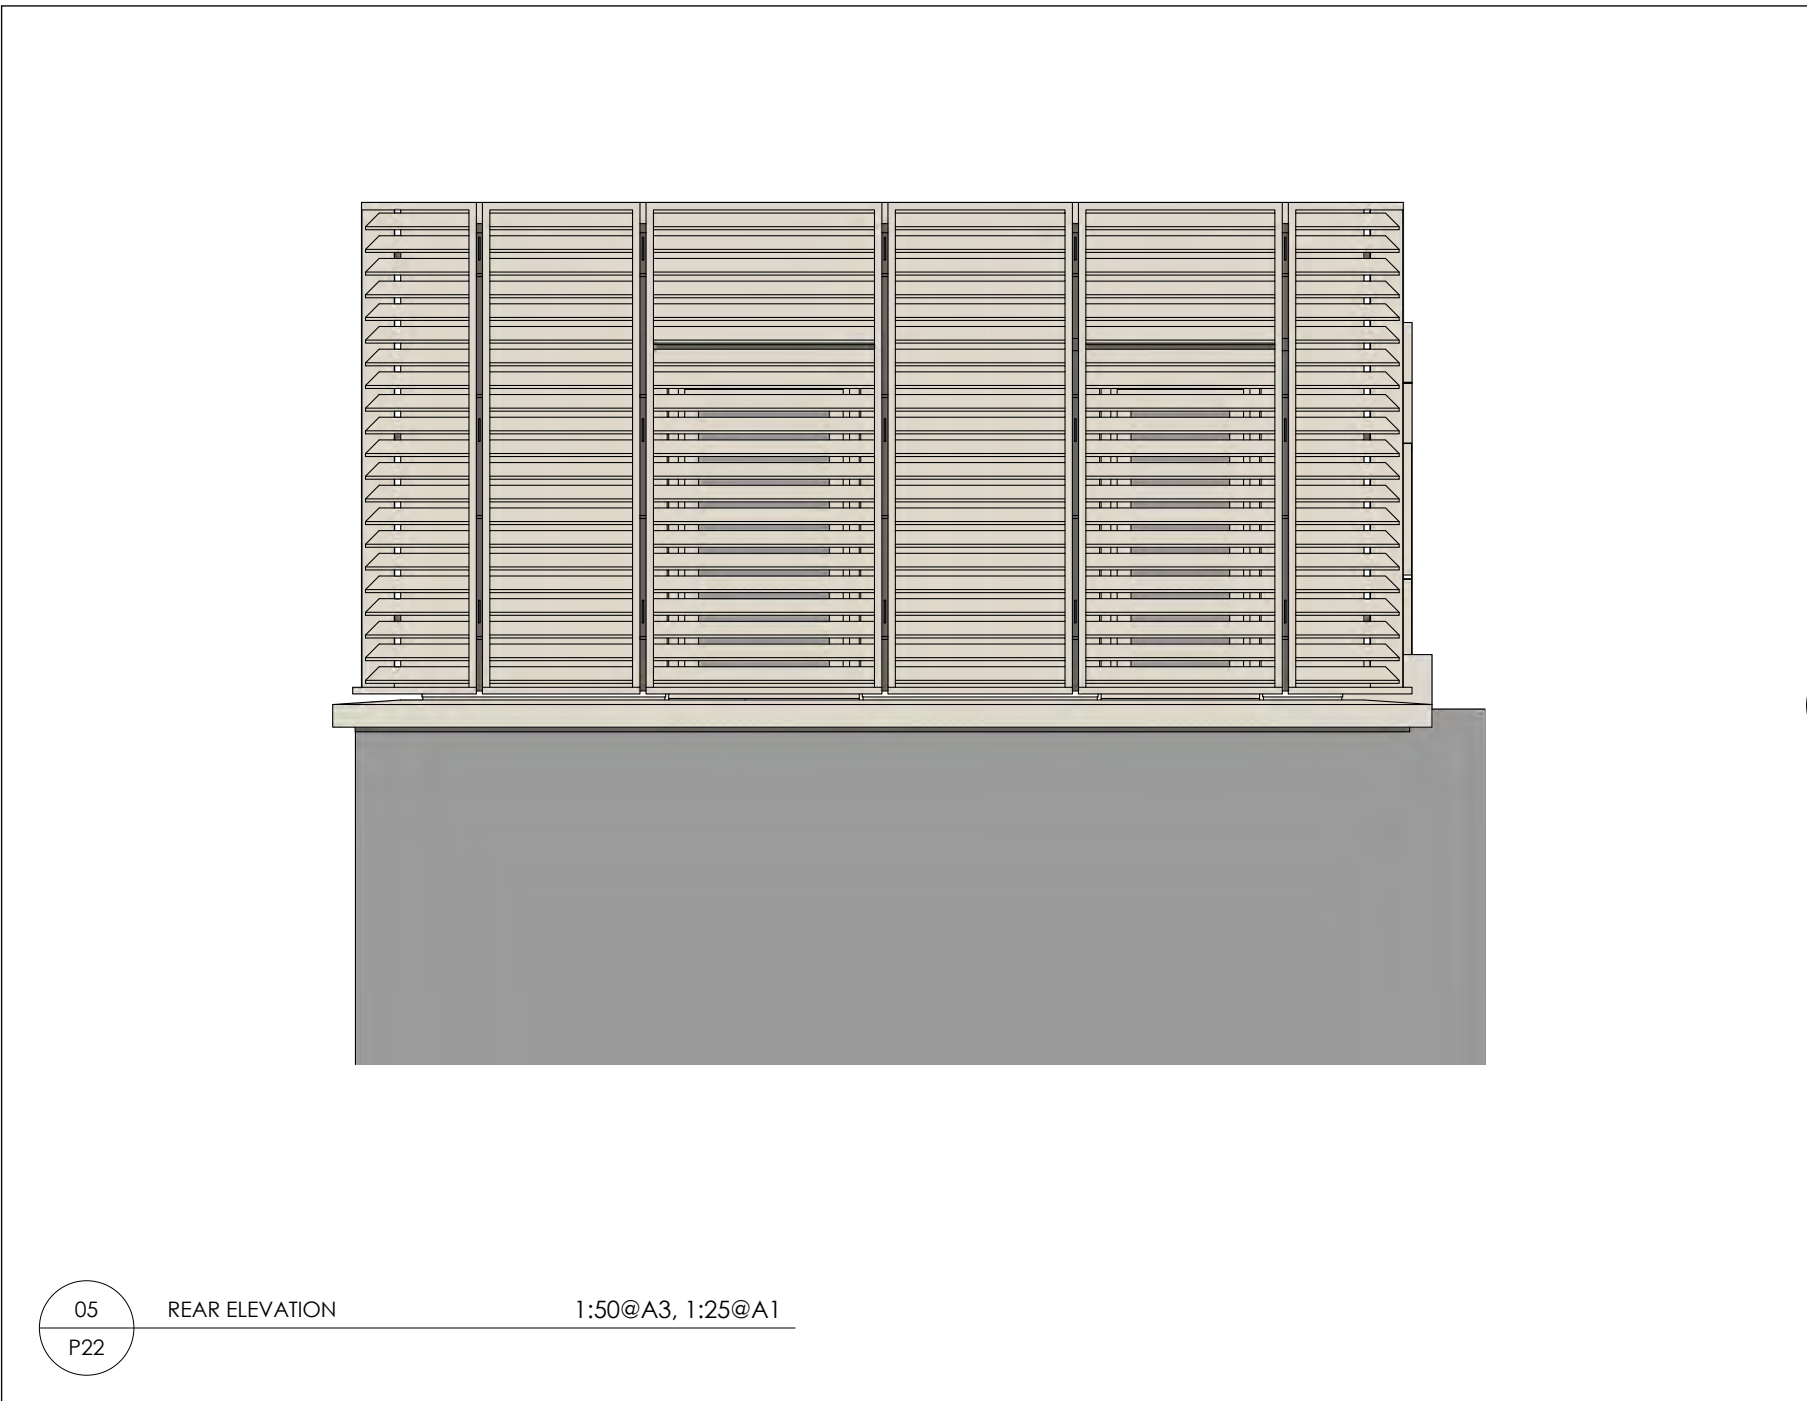

05 REAR ELEVATION 1:50@A3, 1:25@A1

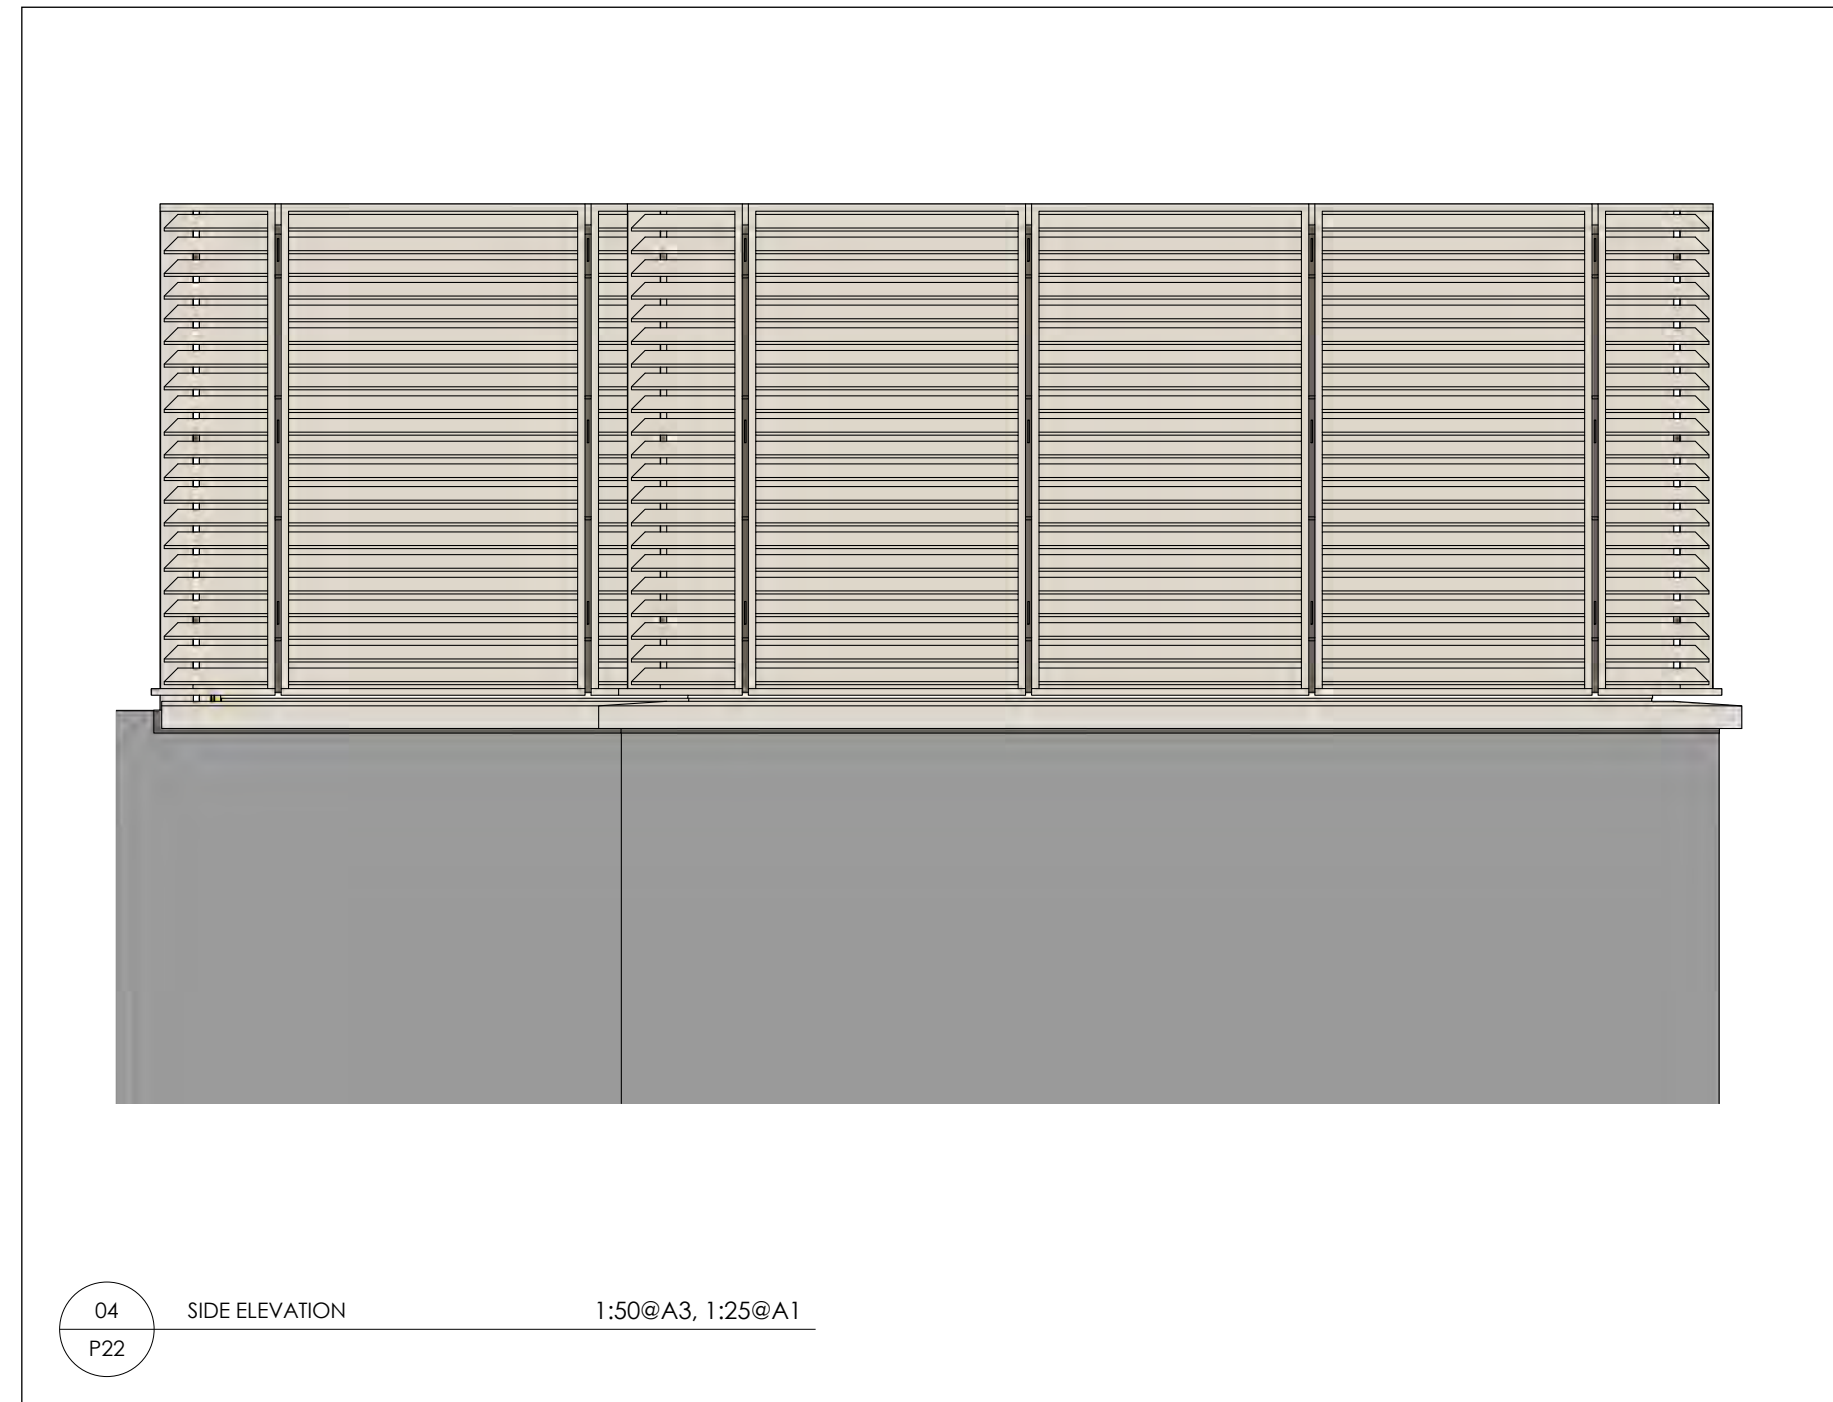

04 SIDE ELEVATION 1:50@A3, 1:25@A1



Rev	Date	Comment
1		
2		
3		

Do not scale from this drawing.
All dimensions are to be checked on site.
Architect to be informed of any discrepancies.

copyright 2021
all rights reserved in chapter iv of the copyright design and
patents act 1988 have been generally covered

Client
Mr S Maraveyas

Project
17 Murray Mews
London
NW1 9RH

Drawing
Roof Extension

Project No. 278 **Drawing No.** P22 **Rev** A

Scale 1:50@A3, 1:25@A1 **Date** May 2021

800 Group
Crabtree Road
Potters Bar
Hertfordshire
EN6 3JN

Telephone
01707 663 075

VAT Reg No GB 839 3240 20
800 Ltd Reg Office as above. Reg in England No. 03070981