


PROPOSED SECOND FLOOR PLAN

- SOLID WALLS DENOTE EXISTING
- == DOUBLE LINE WALLS DENOTE PROPOSED
- DOTTED LINE WALLS DENOTE EXISTING TO BE REMOVED

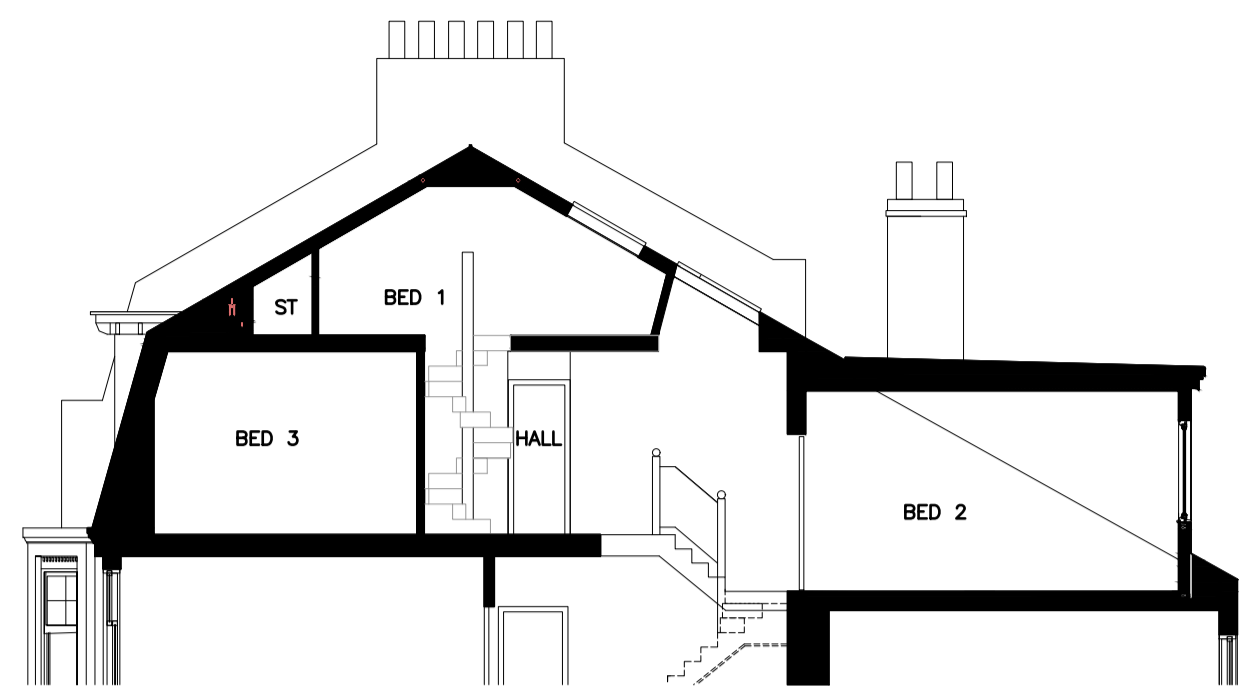

PROPOSED SECTION A-A

3 NO. conservation roof lights


Existing roof window position

New window to match existing

New lead dressed dormer




PROPOSED REAR ELEVATION

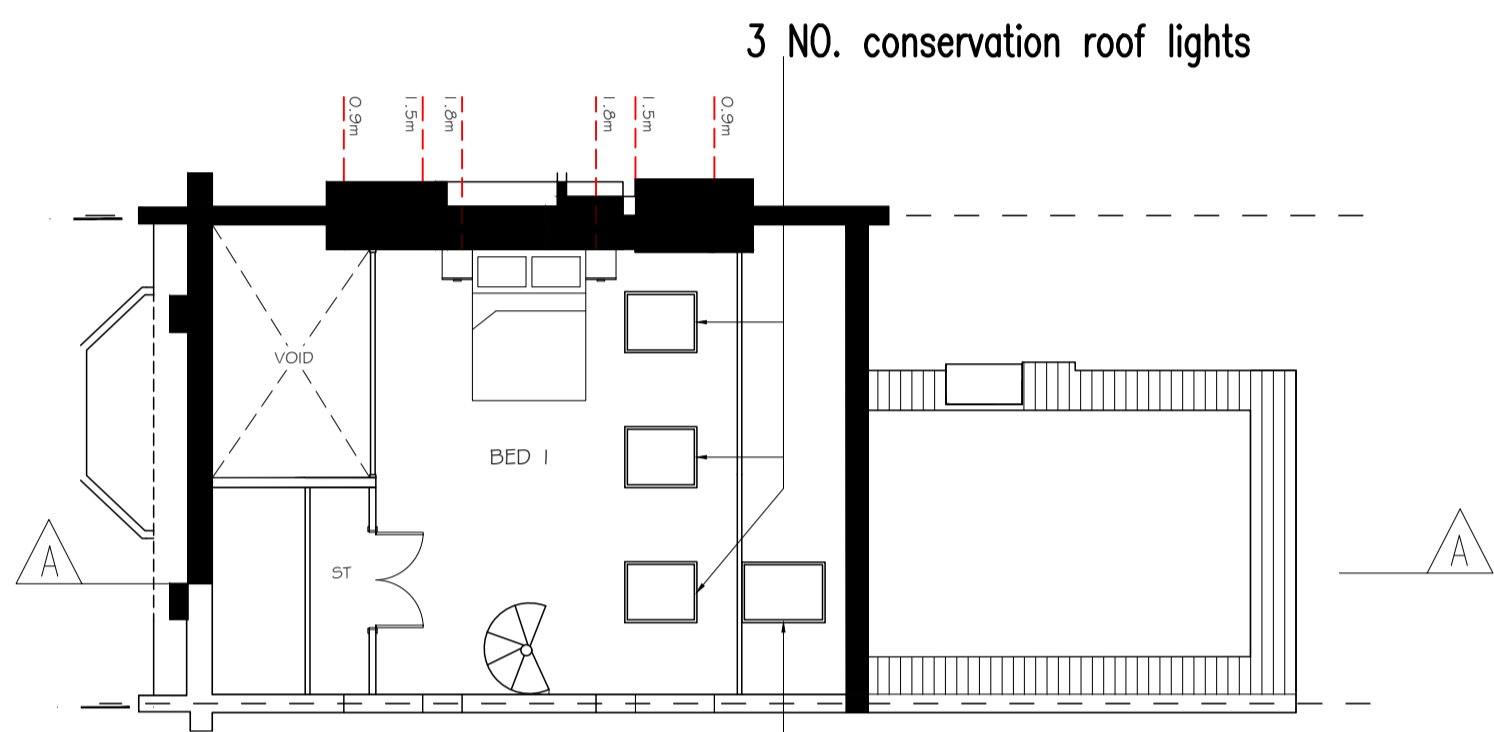


PROPOSED LOFT PLAN

Existing roof light

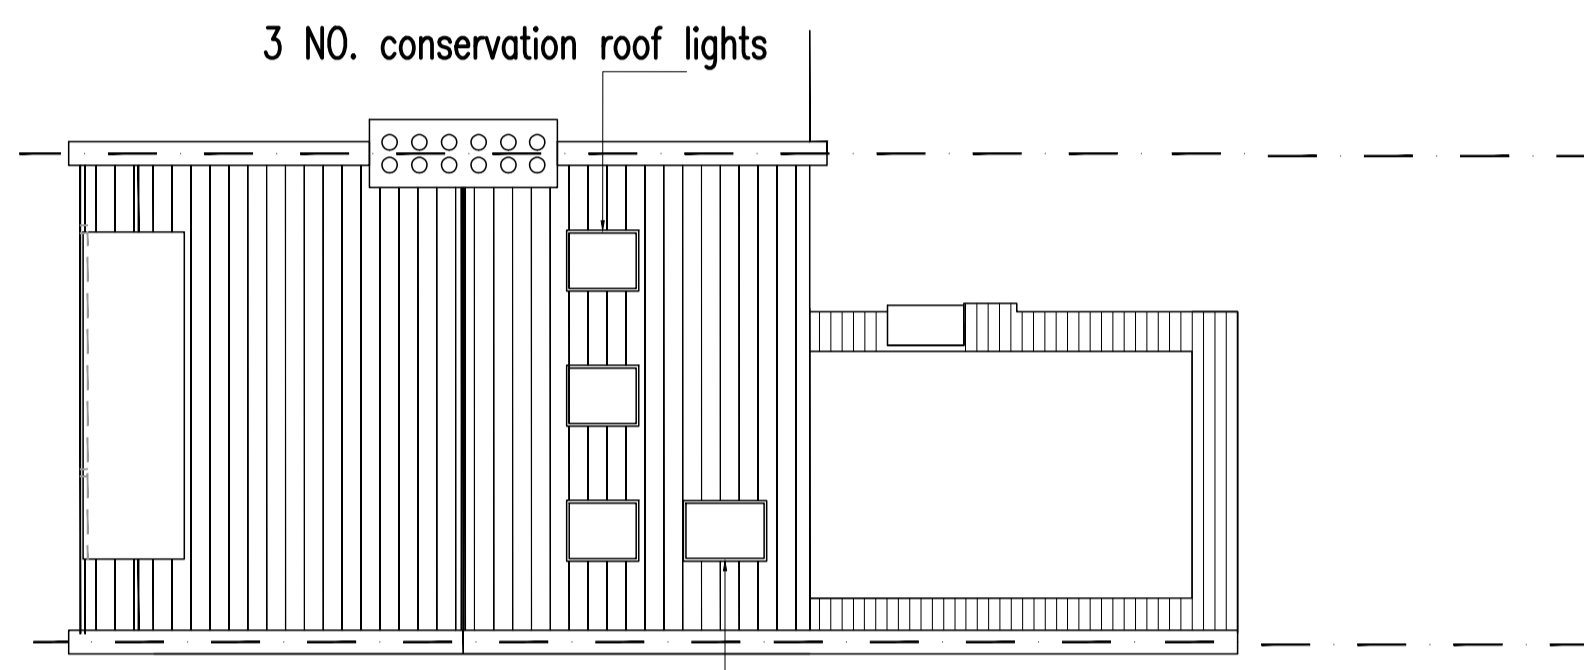


PROPOSED ROOF PLAN


Existing roof window position

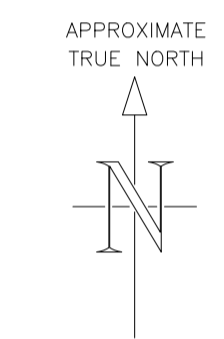


SITE PLAN (1:500)

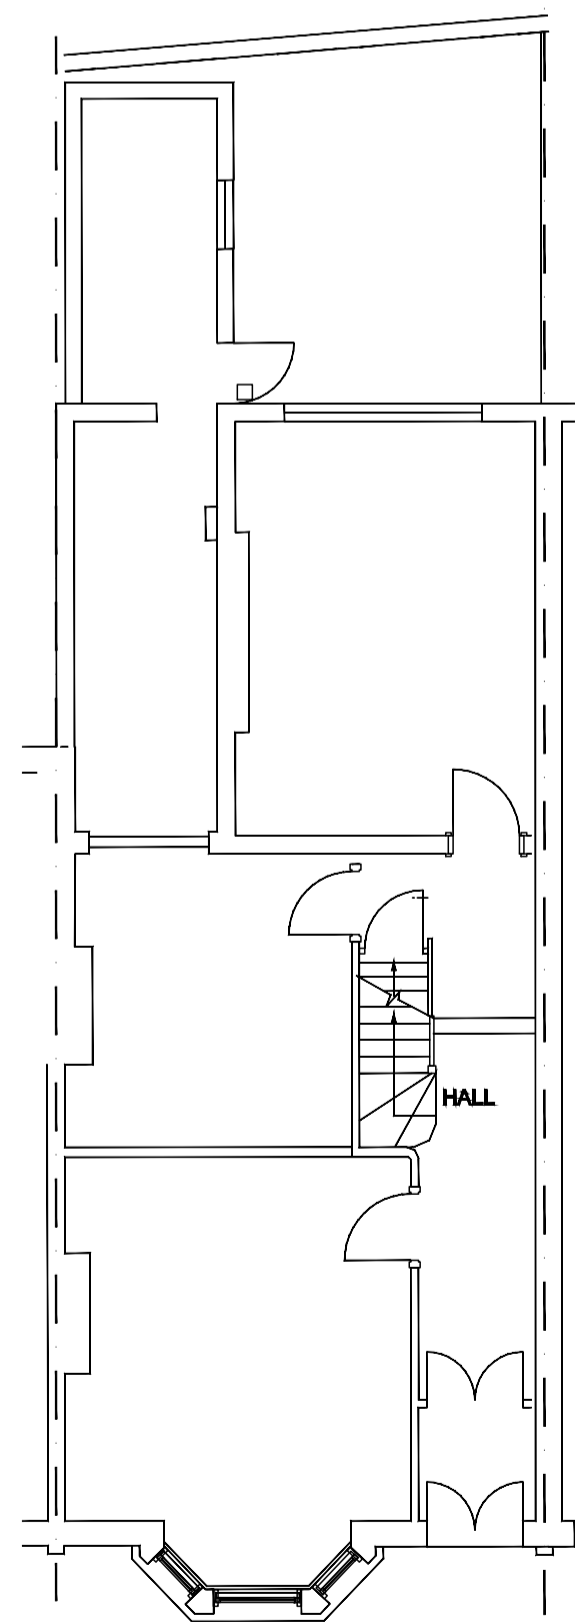


EXISTING GROUND FLOOR PLAN

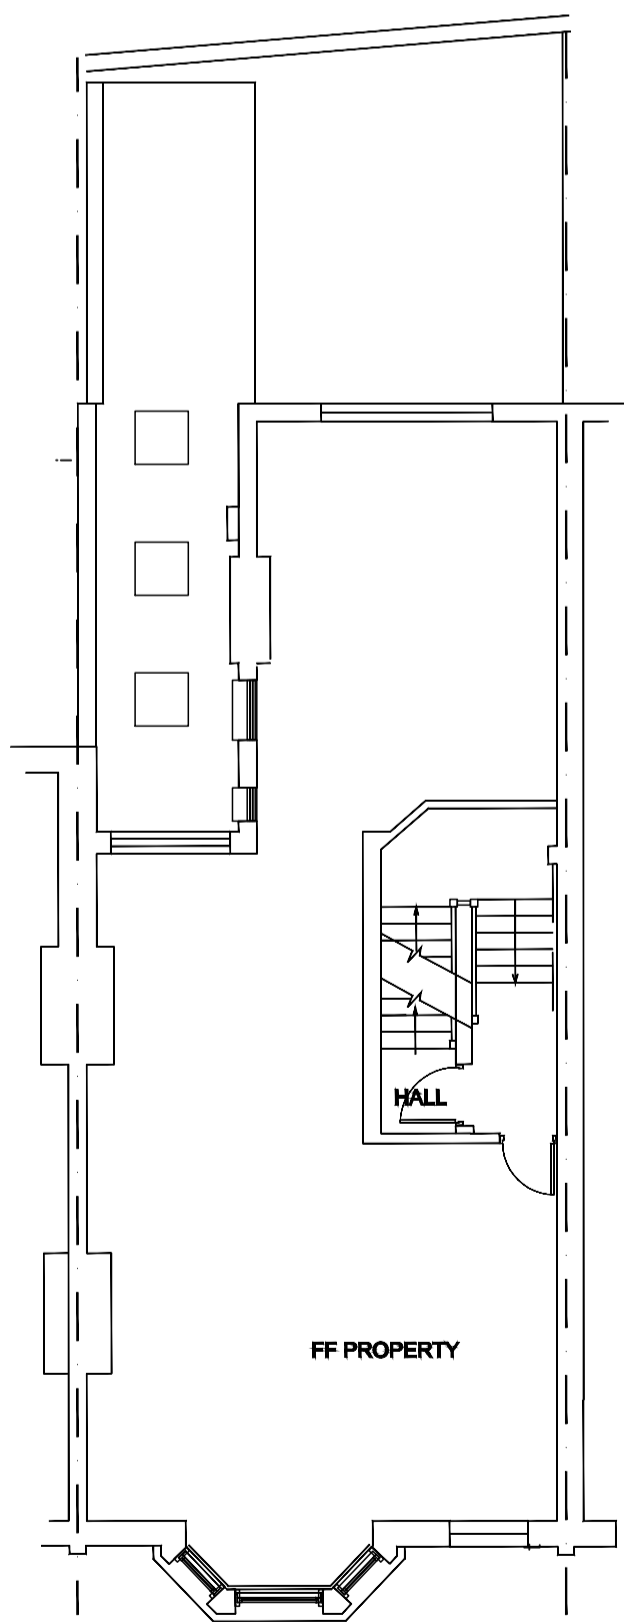


EXISTING FIRST FLOOR PLAN

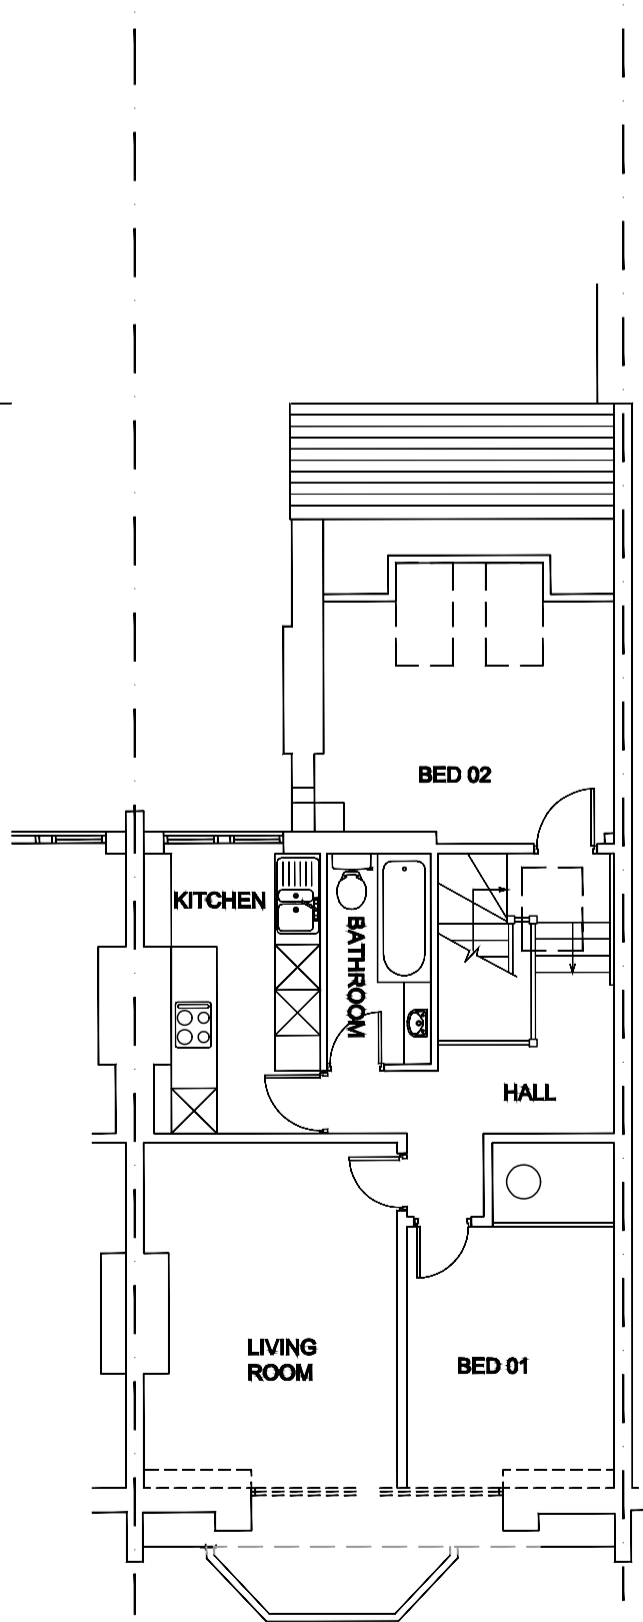

EXISTING SECOND FLOOR PLAN

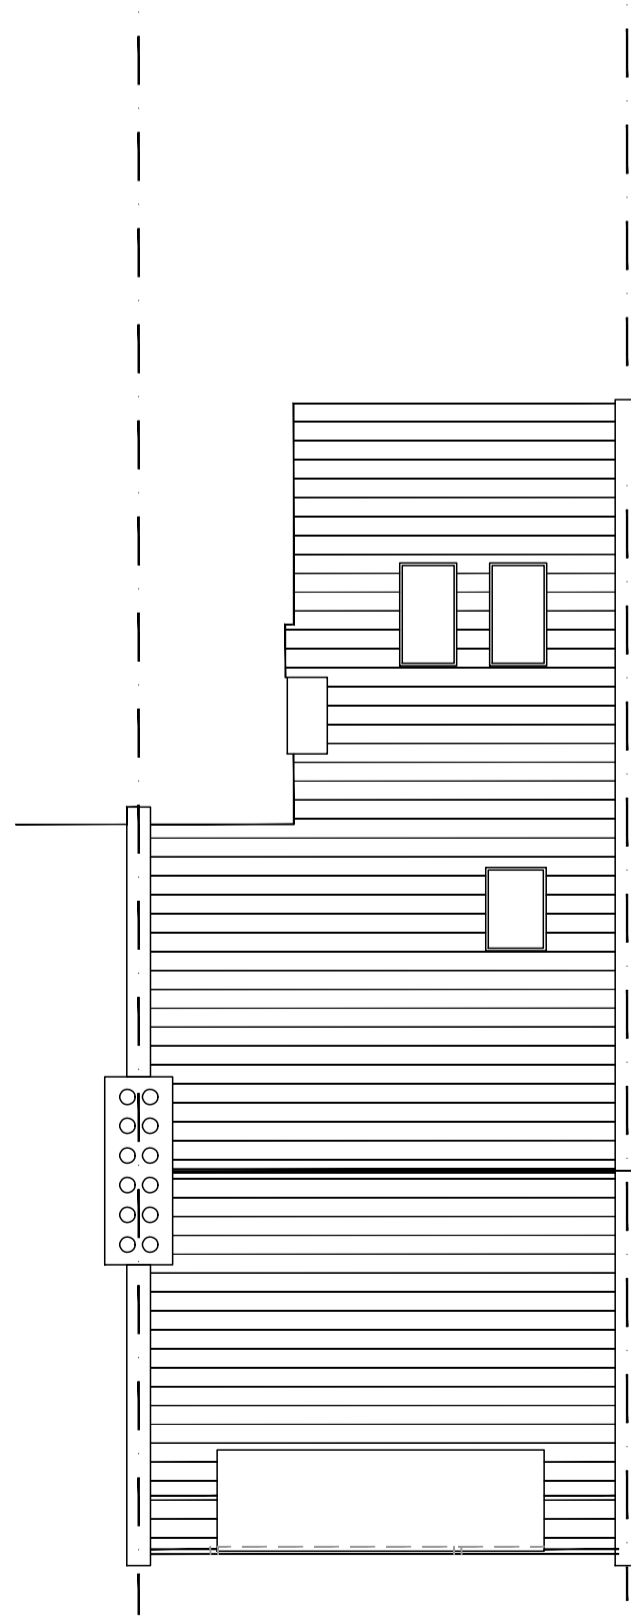


EXISTING ROOF PLAN

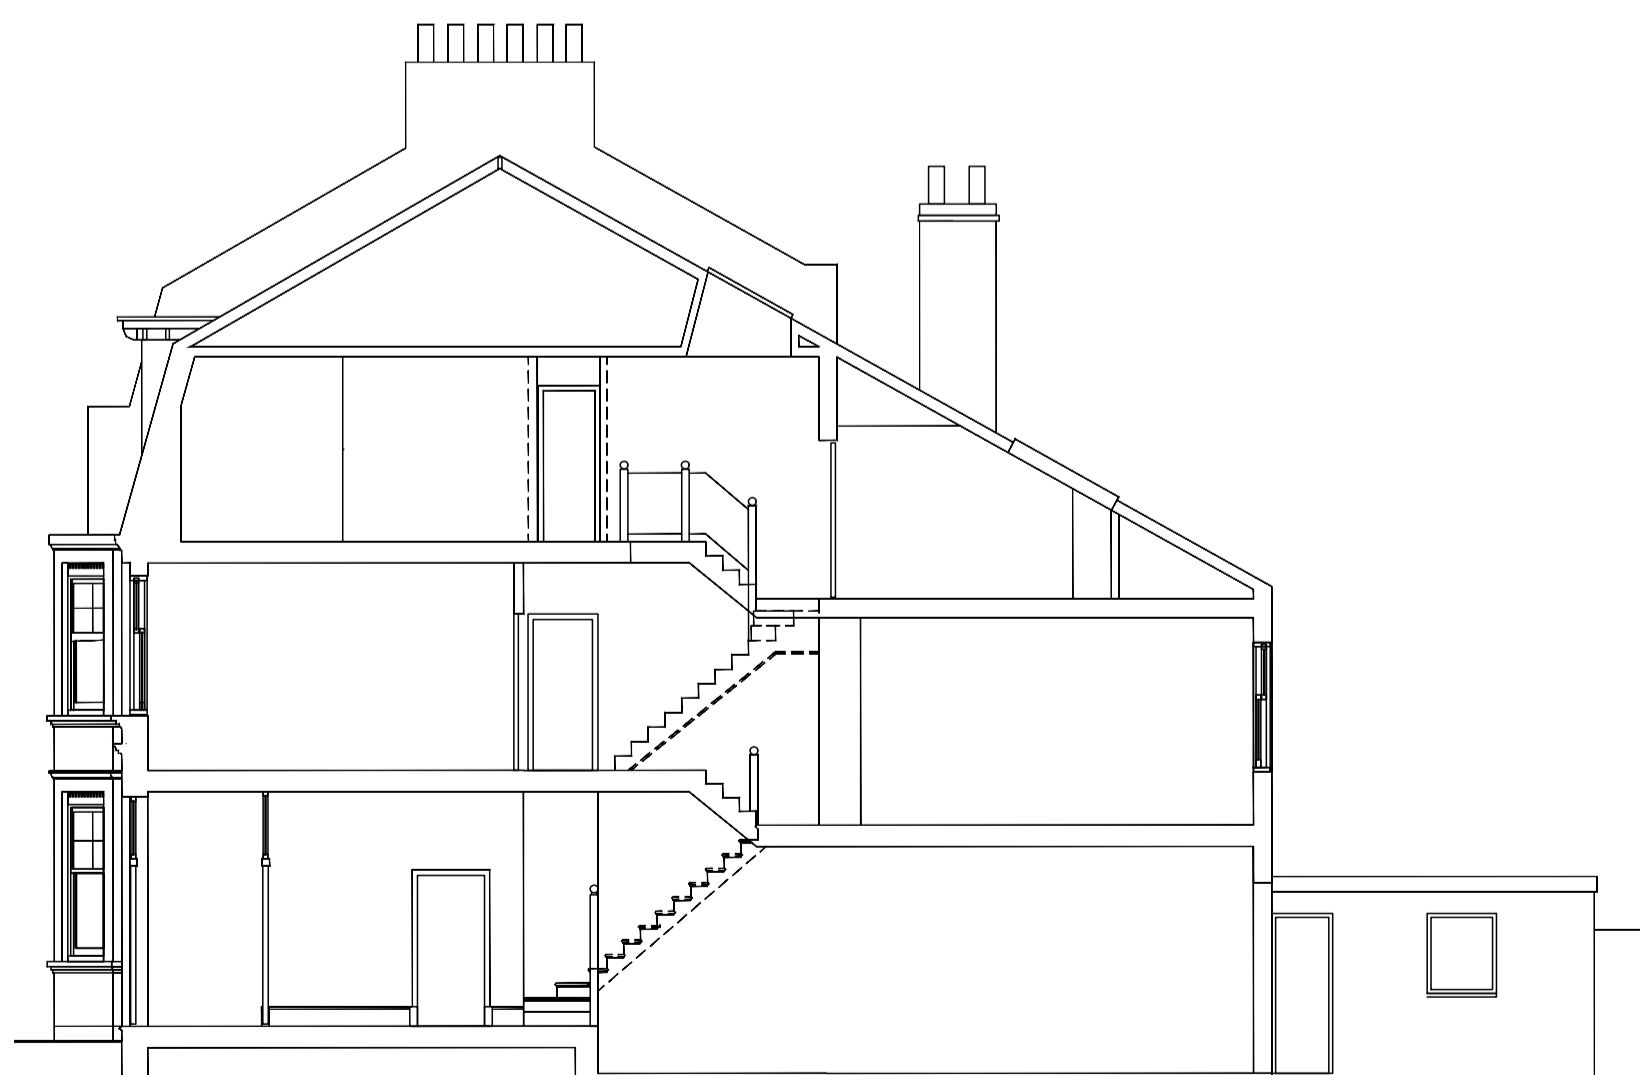

EXISTING SECTION



EXISTING REAR ELEVATION

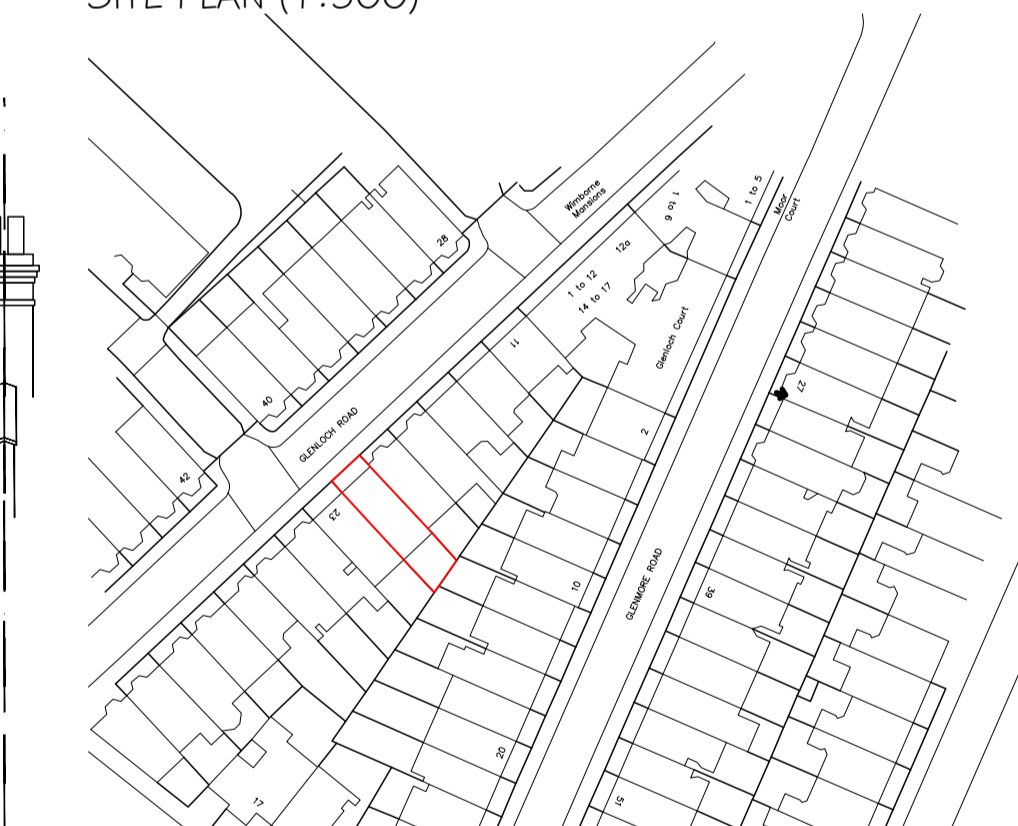

LOCATION PLAN (1:1250)

0m 20 40 60 80m
scale 1:1250

0m 1 2 3 4 5m
scale 1:100