



DO NOT SCALE DRAWINGS. THE CONTRACTOR IS RESPONSIBLE FOR CHECKING DIMENSIONS & ANY DISCREPANCY IS TO BE REFERRED TO THE ARCHITECT.



A
200 FRONT ELEVATION
AS PROPOSED

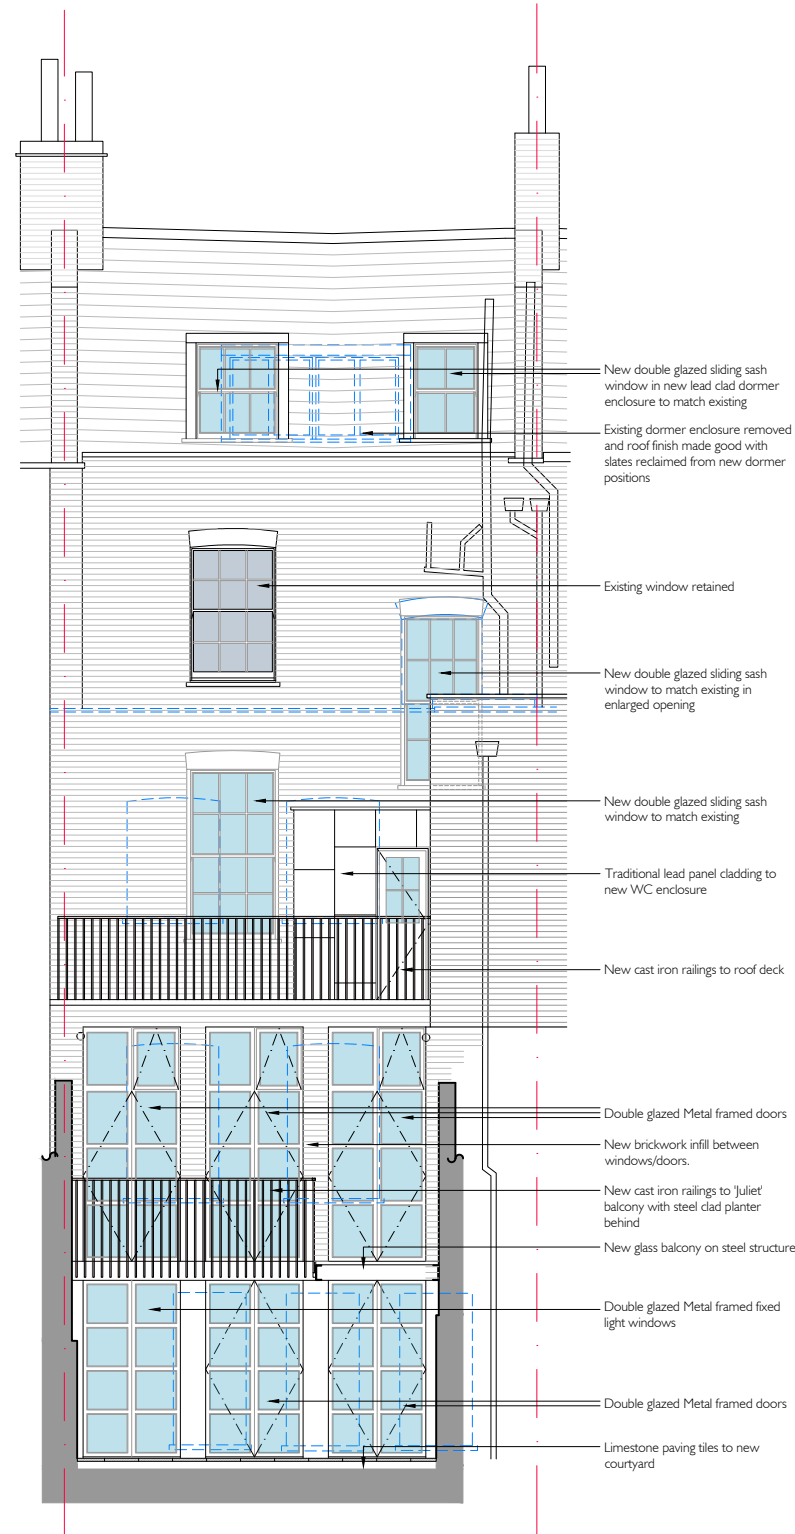

B
200 REAR ELEVATION
AS PROPOSED

 

PI	PLANNING	Apr 21
REV.	AMENDMENT	DATE

THOMAS FORD & PARTNERS
CHARTERED ARCHITECTS SURVEYORS

177 KIRKDALE
 SYDENHAM • LONDON • SE26 4QH
 TEL 020 8659 3250 • FAX 020 8659 3146
 EMAIL tfp@thomasford.co.uk

PROJECT			
41 DOUGHTY STREET RENOVATION CAMDEN			
TITLE			
ELEVATIONS AS PROPOSED			
DRAWN	DATE	SCALE	CHECKED
Sed	Mar 21	1:50@A1	
PROJECT REF.		DRG. No.	REV.
381401		GA-200	PI