


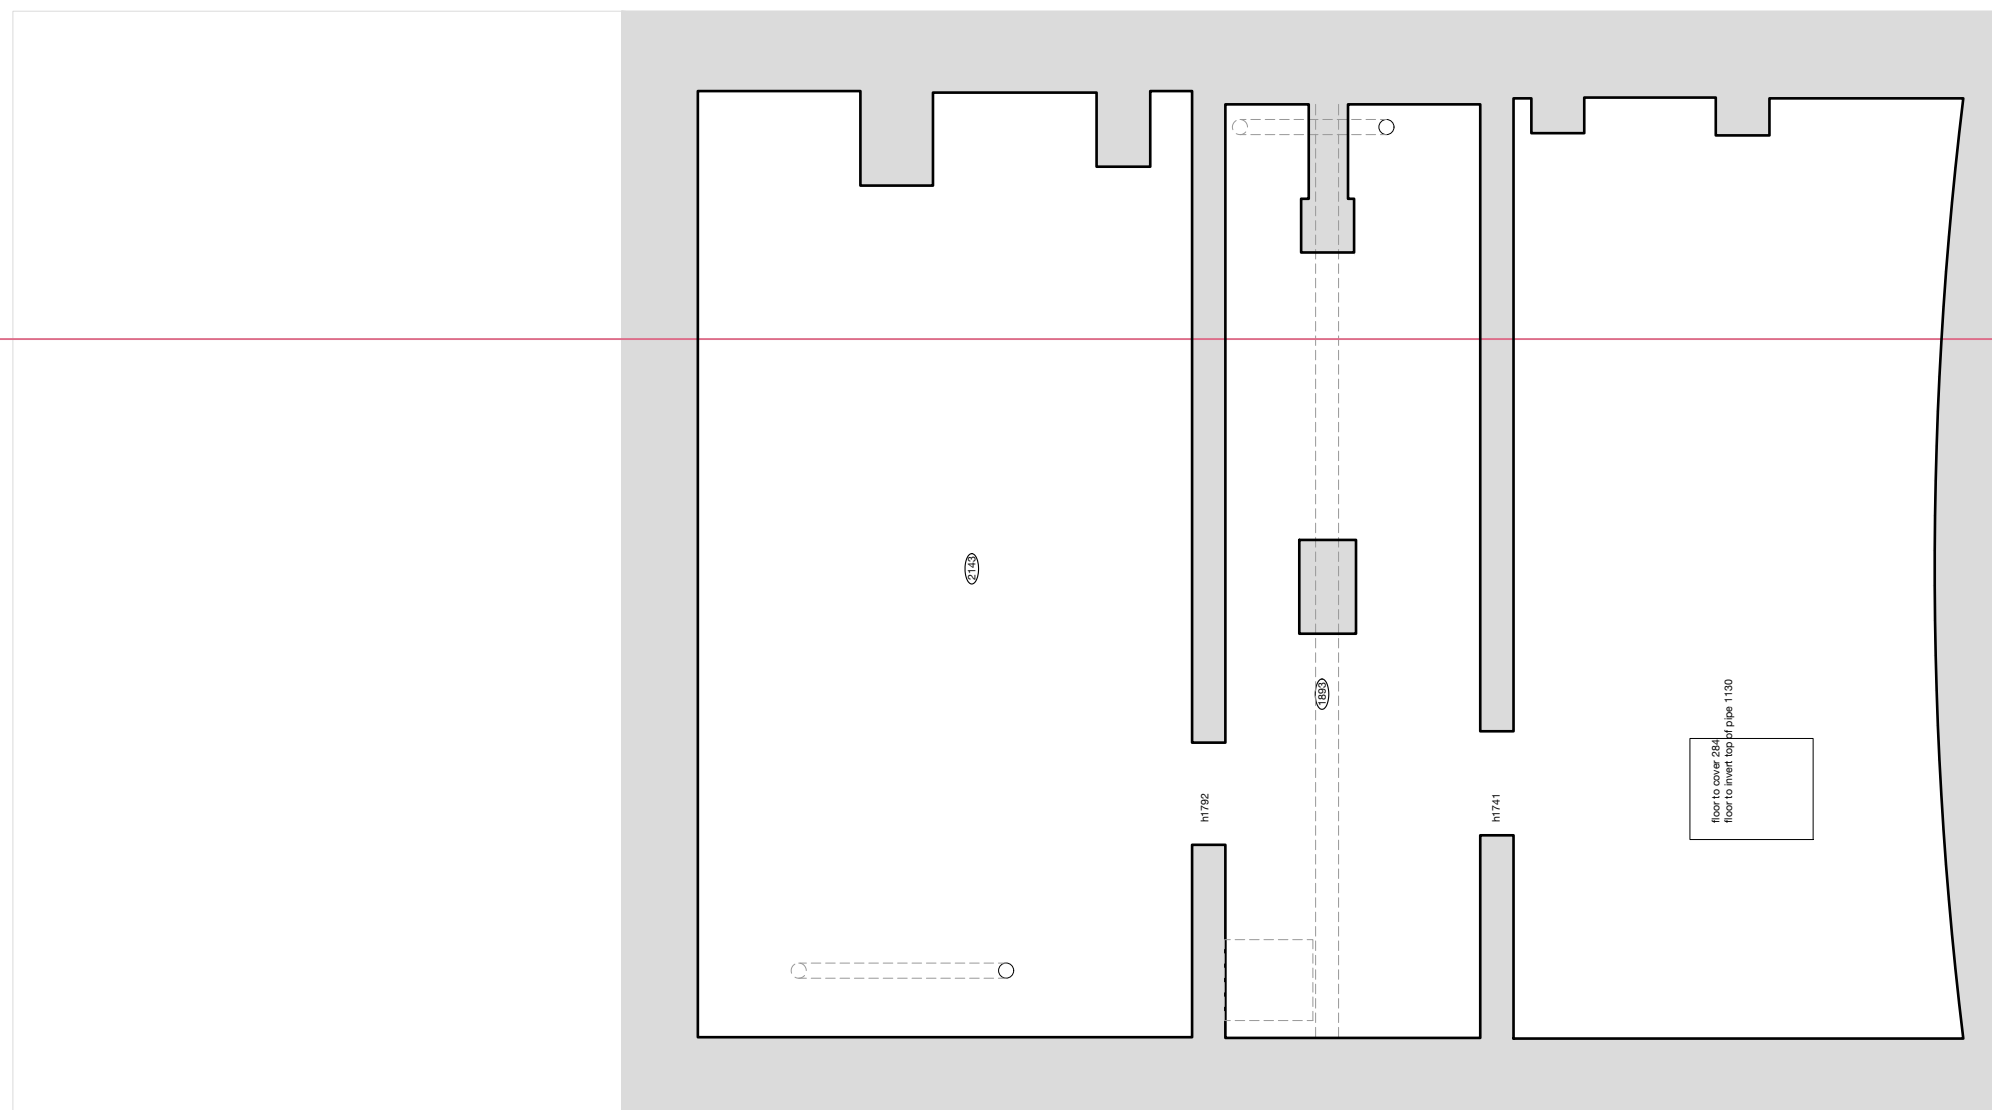

12 Chichester Road
London NW6 5QN

t. 07966264656

felix@felixdb.co.uk

drawing no. FDB-38DP-A 101

title: EXISTING BASEMENT FLOOR

project: 38 DARTMOUTH PARK ROAD
NW5 1SX



date:

revision no.

drawn by: FP

scale: 1:50@A3

dimensions to be checked on site before construction

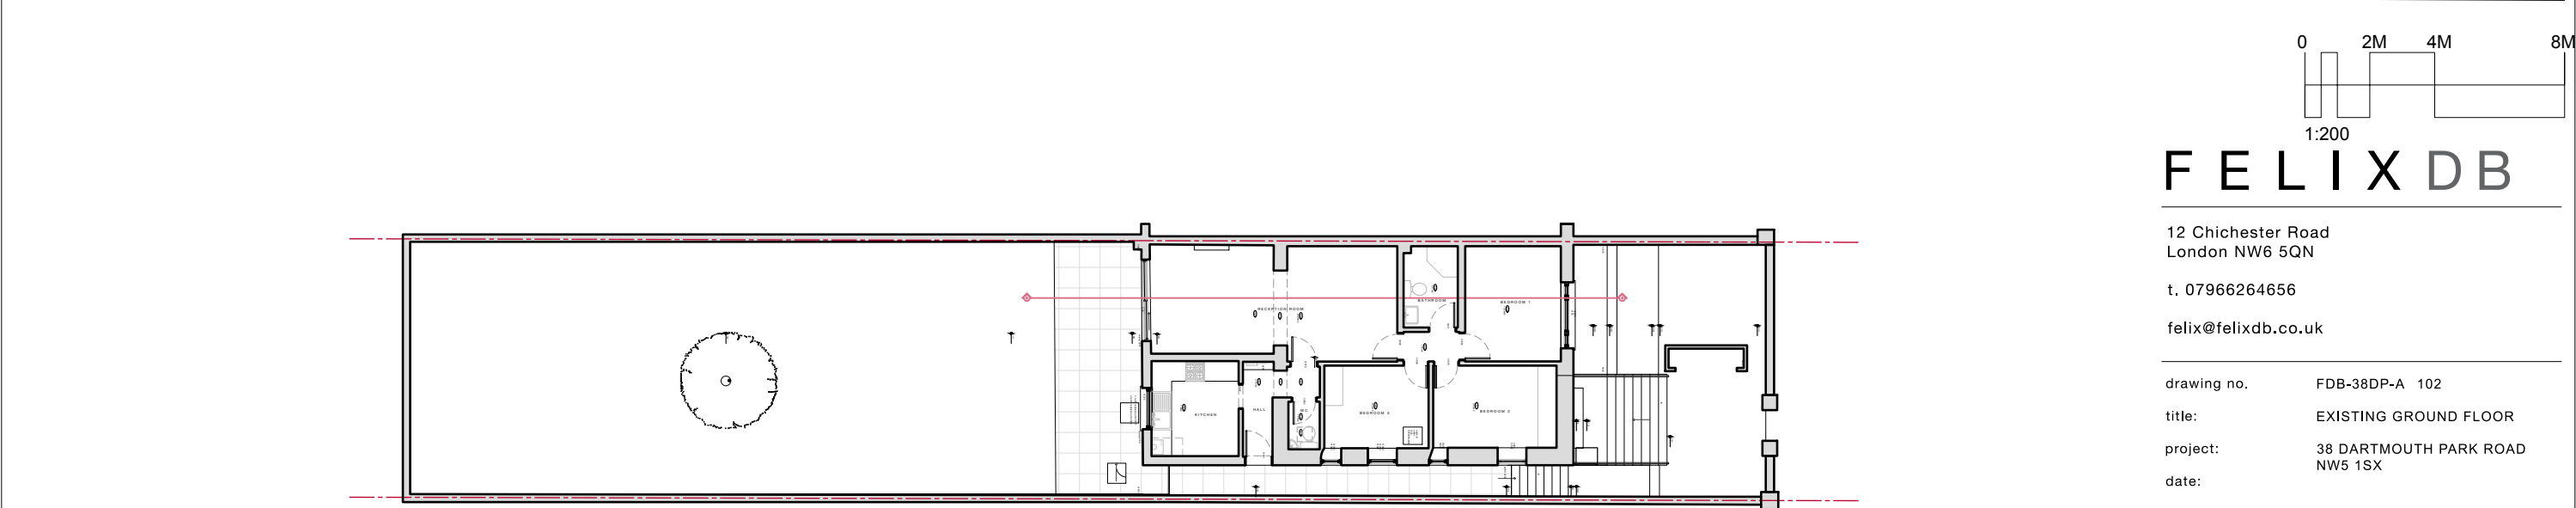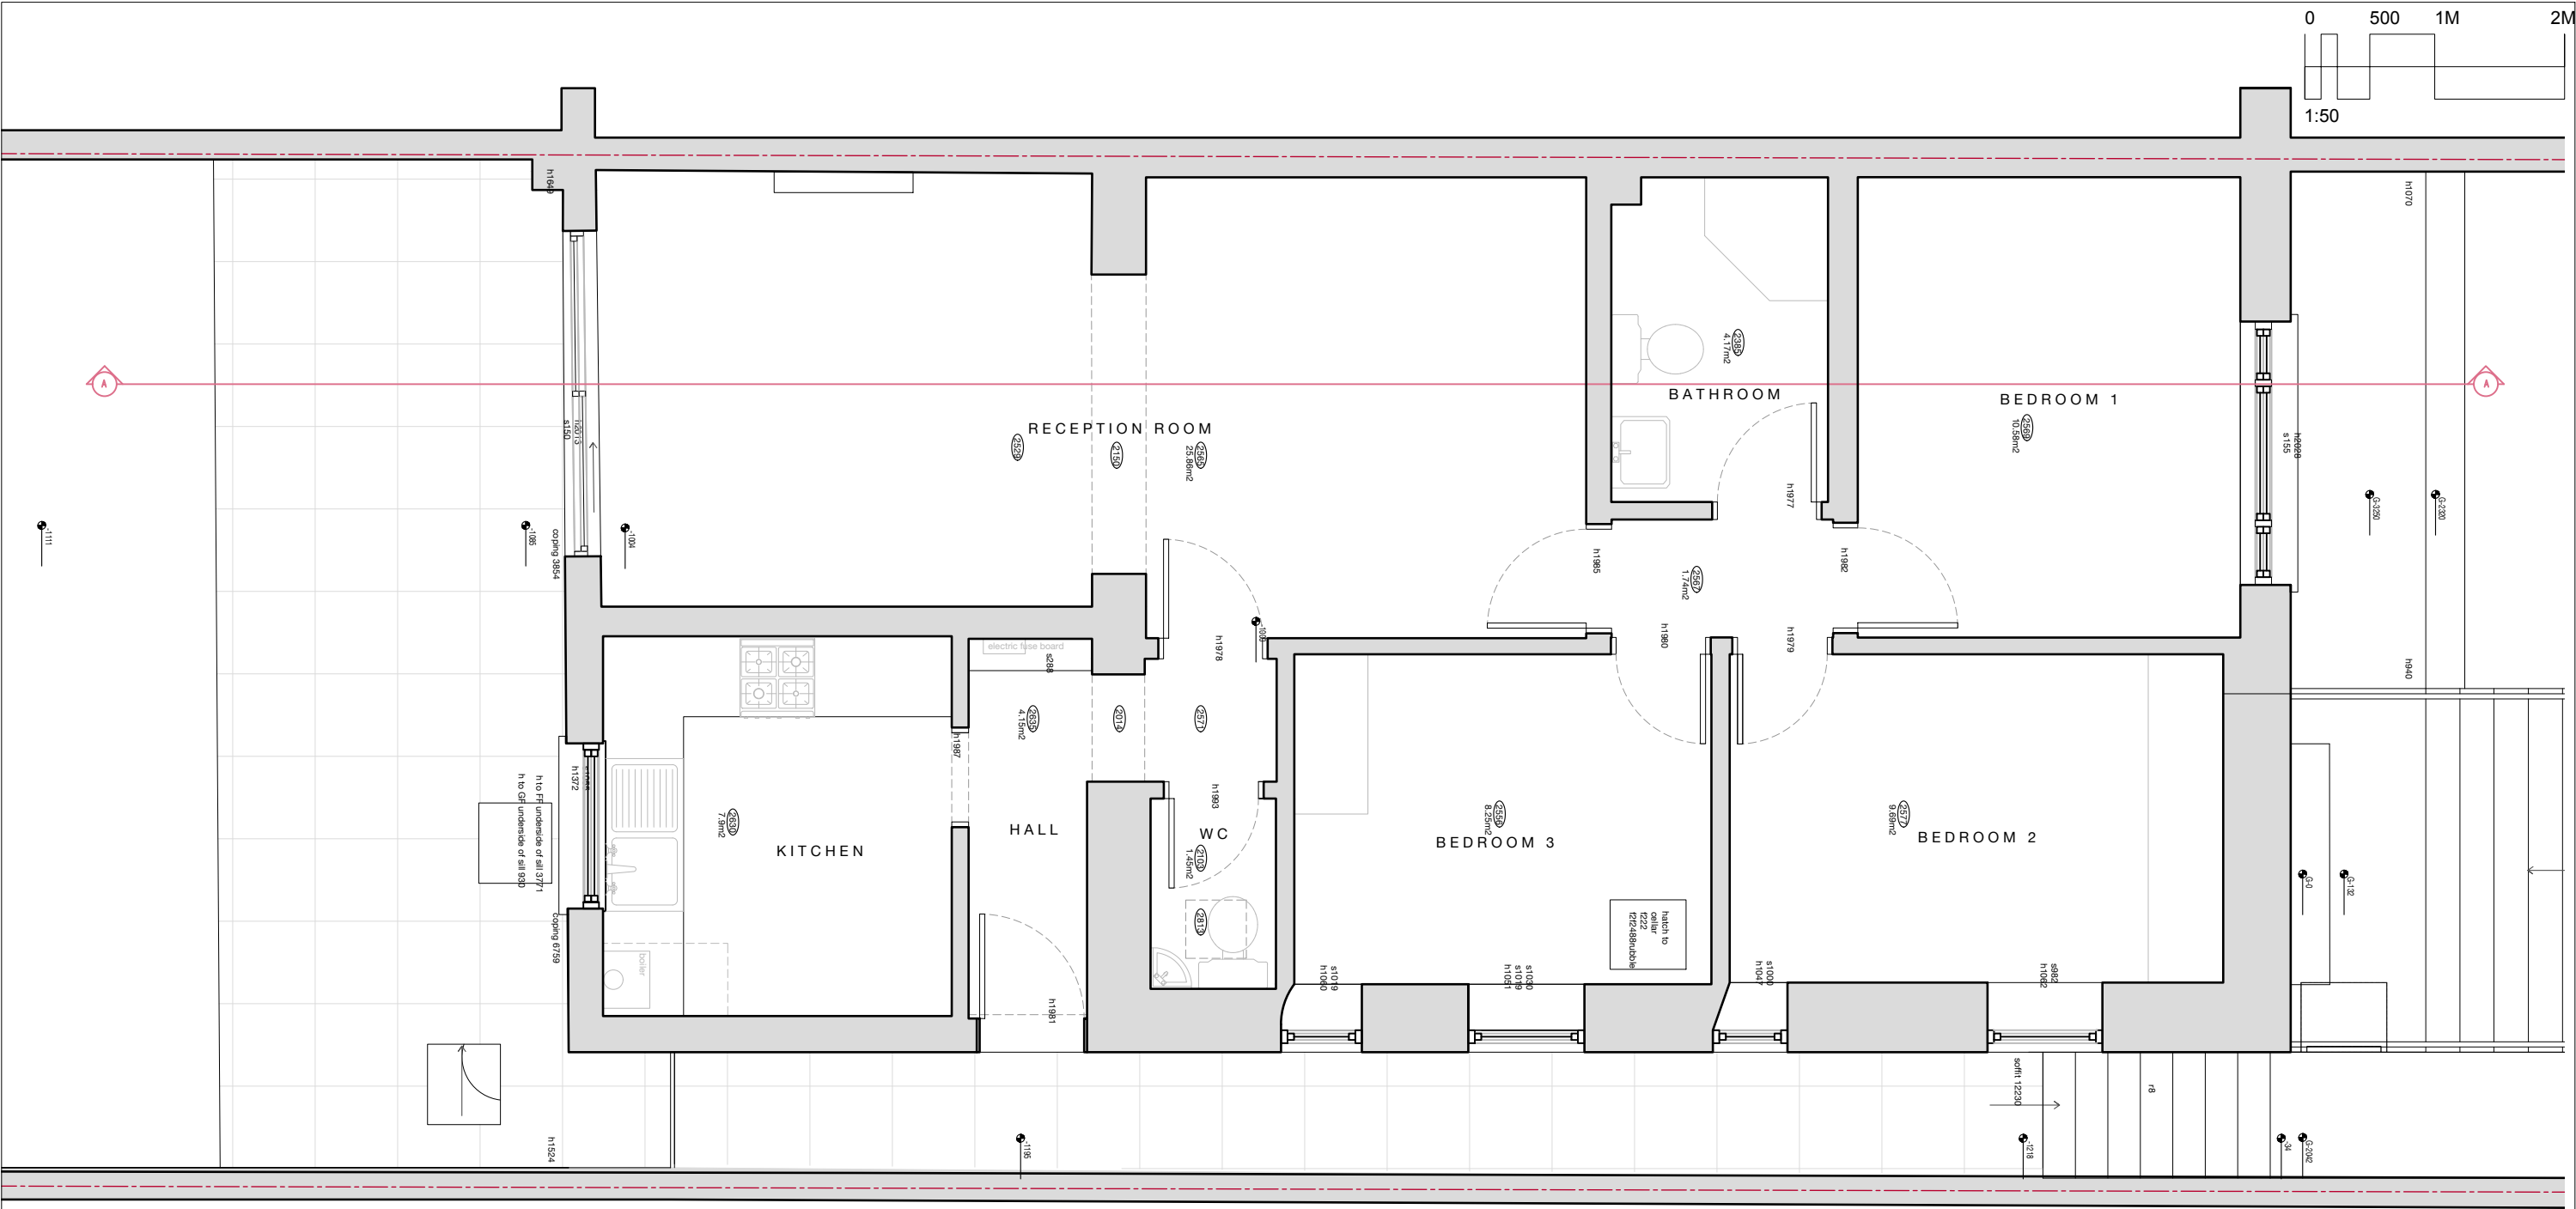

FELIXDB

12 Chichester Road
London NW6 5QN

t. 07966264656

felix@felixdb.co.uk

drawing no. FDB-38DP-A 102

title: EXISTING GROUND FLOOR

project: 38 DARTMOUTH PARK ROAD
NW5 1SX


date:

revision no.

drawn by: FP

scale: 1:50 & 1:200@A3

dimensions to be checked on site before construction

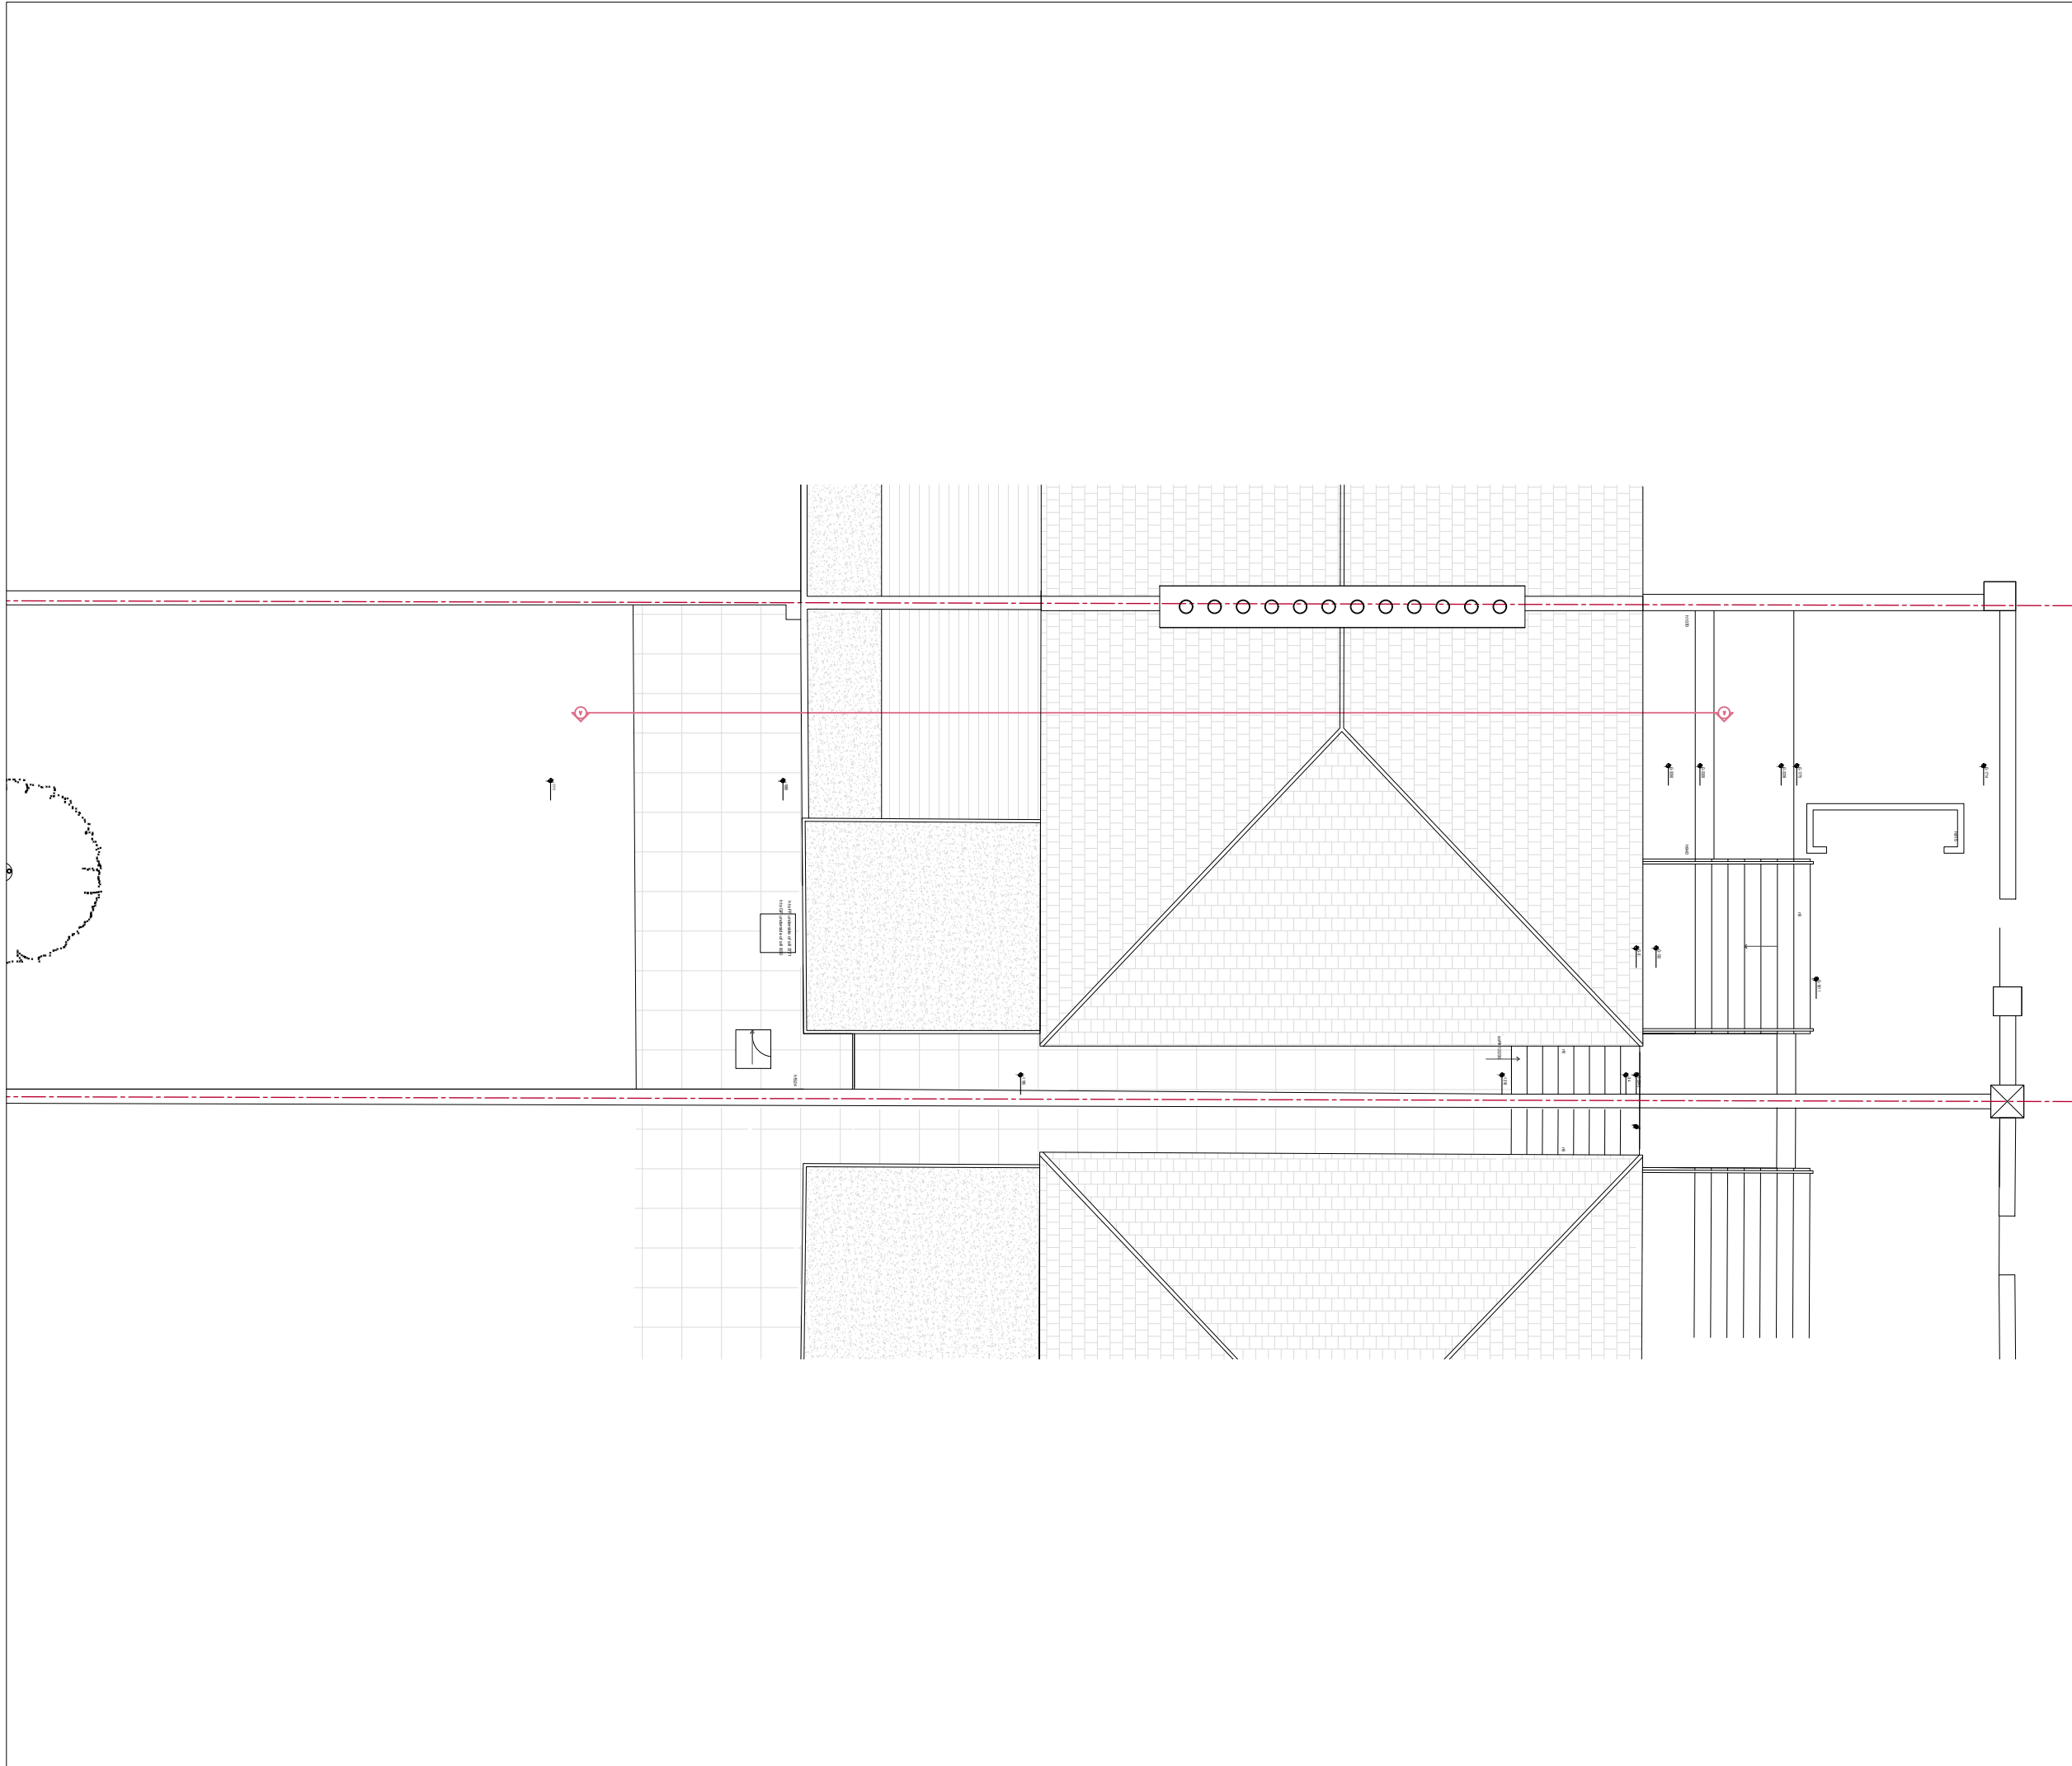


12 Chichester Road
London NW6 5QN

t. 07966264656

felix@felixdb.co.uk

drawing no.	FDB-38DP-A 106
title:	EXISTING ROOF
project:	38 DARTMOUTH PARK ROAD NW5 1SX
date:	
revision no.	
drawn by:	FP
scale:	1:100@A3

dimensions to be checked on site before construction

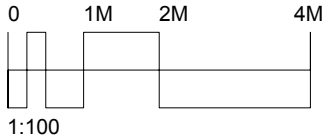

FELIXDB


12 Chichester Road
London NW6 5QN

t. 07966264656

felix@felixdb.co.uk

drawing no.	FDB-38DP-A 301
title:	EXISTING FRONT ELEVATION
project:	38 DARTMOUTH PARK ROAD NW5 1SX
date:	
revision no.	
drawn by:	FP
scale:	1:100@A3

dimensions to be checked on site before construction

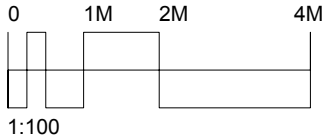

FELIXDB



12 Chichester Road
London NW6 5QN

t. 07966264656

felix@felixdb.co.uk

drawing no.	FDB-38DP-A 302
title:	EXISTING REAR ELEVATION
project:	38 DARTMOUTH PARK ROAD NW5 1SX
date:	
revision no.	
drawn by:	FP
scale:	1:100@A3

dimensions to be checked on site before construction

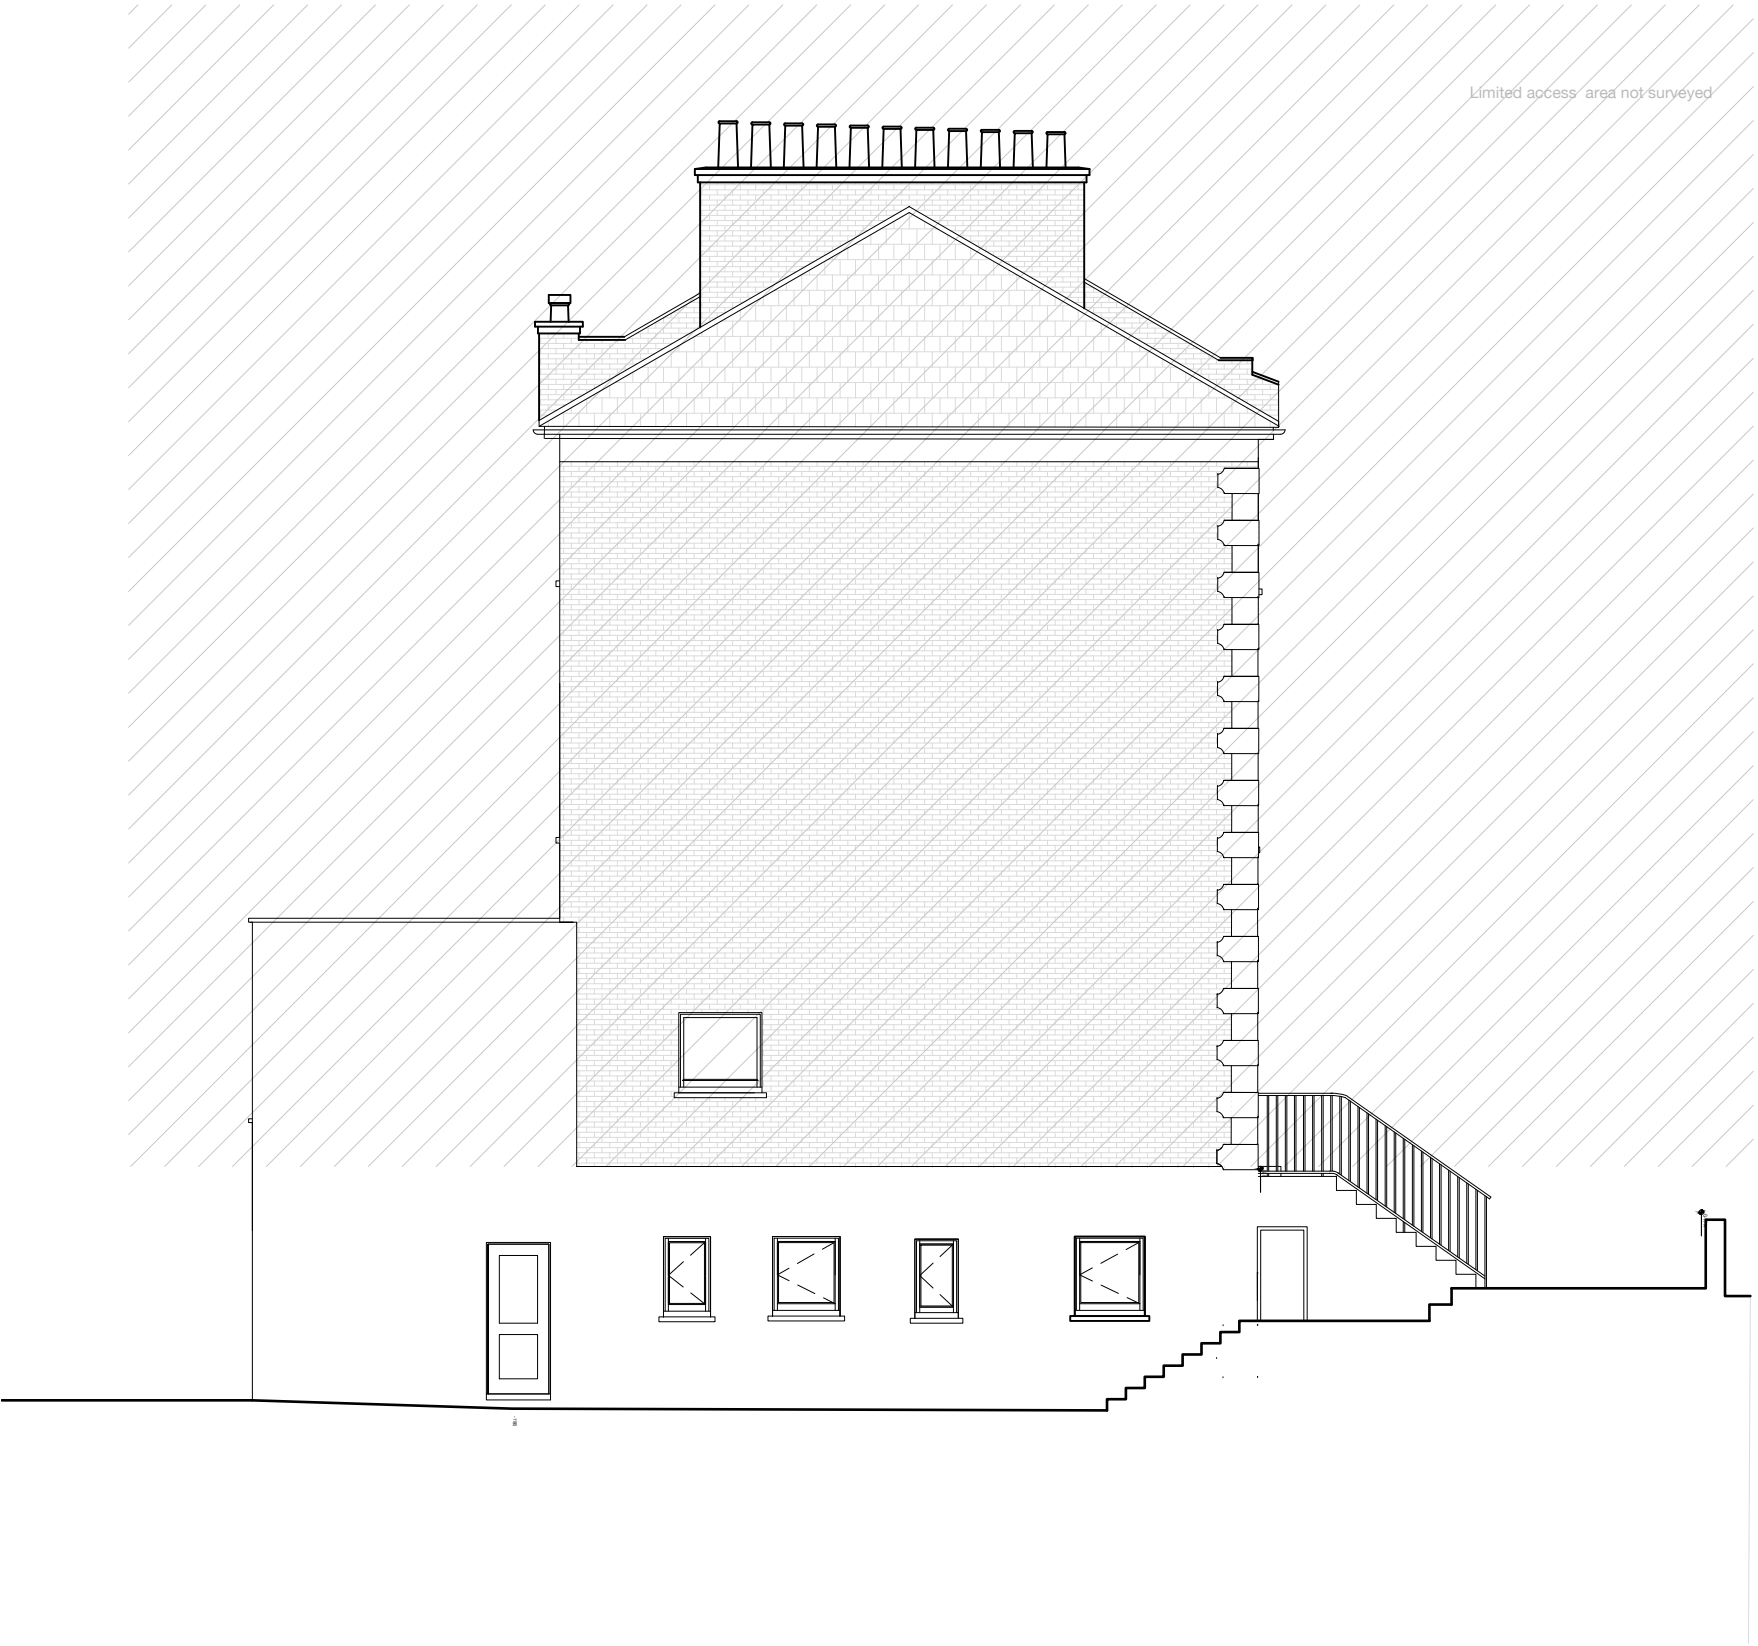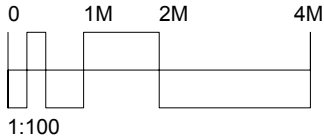

FELIXDB



12 Chichester Road
London NW6 5QN

t. 07966264656

felix@felixdb.co.uk

drawing no.	FDB-38DP-A 303
title:	EXISTING SIDE ELEVATION
project:	38 DARTMOUTH PARK ROAD NW5 1SX
date:	
revision no.	
drawn by:	FP
scale:	1:100@A3

dimensions to be checked on site before construction

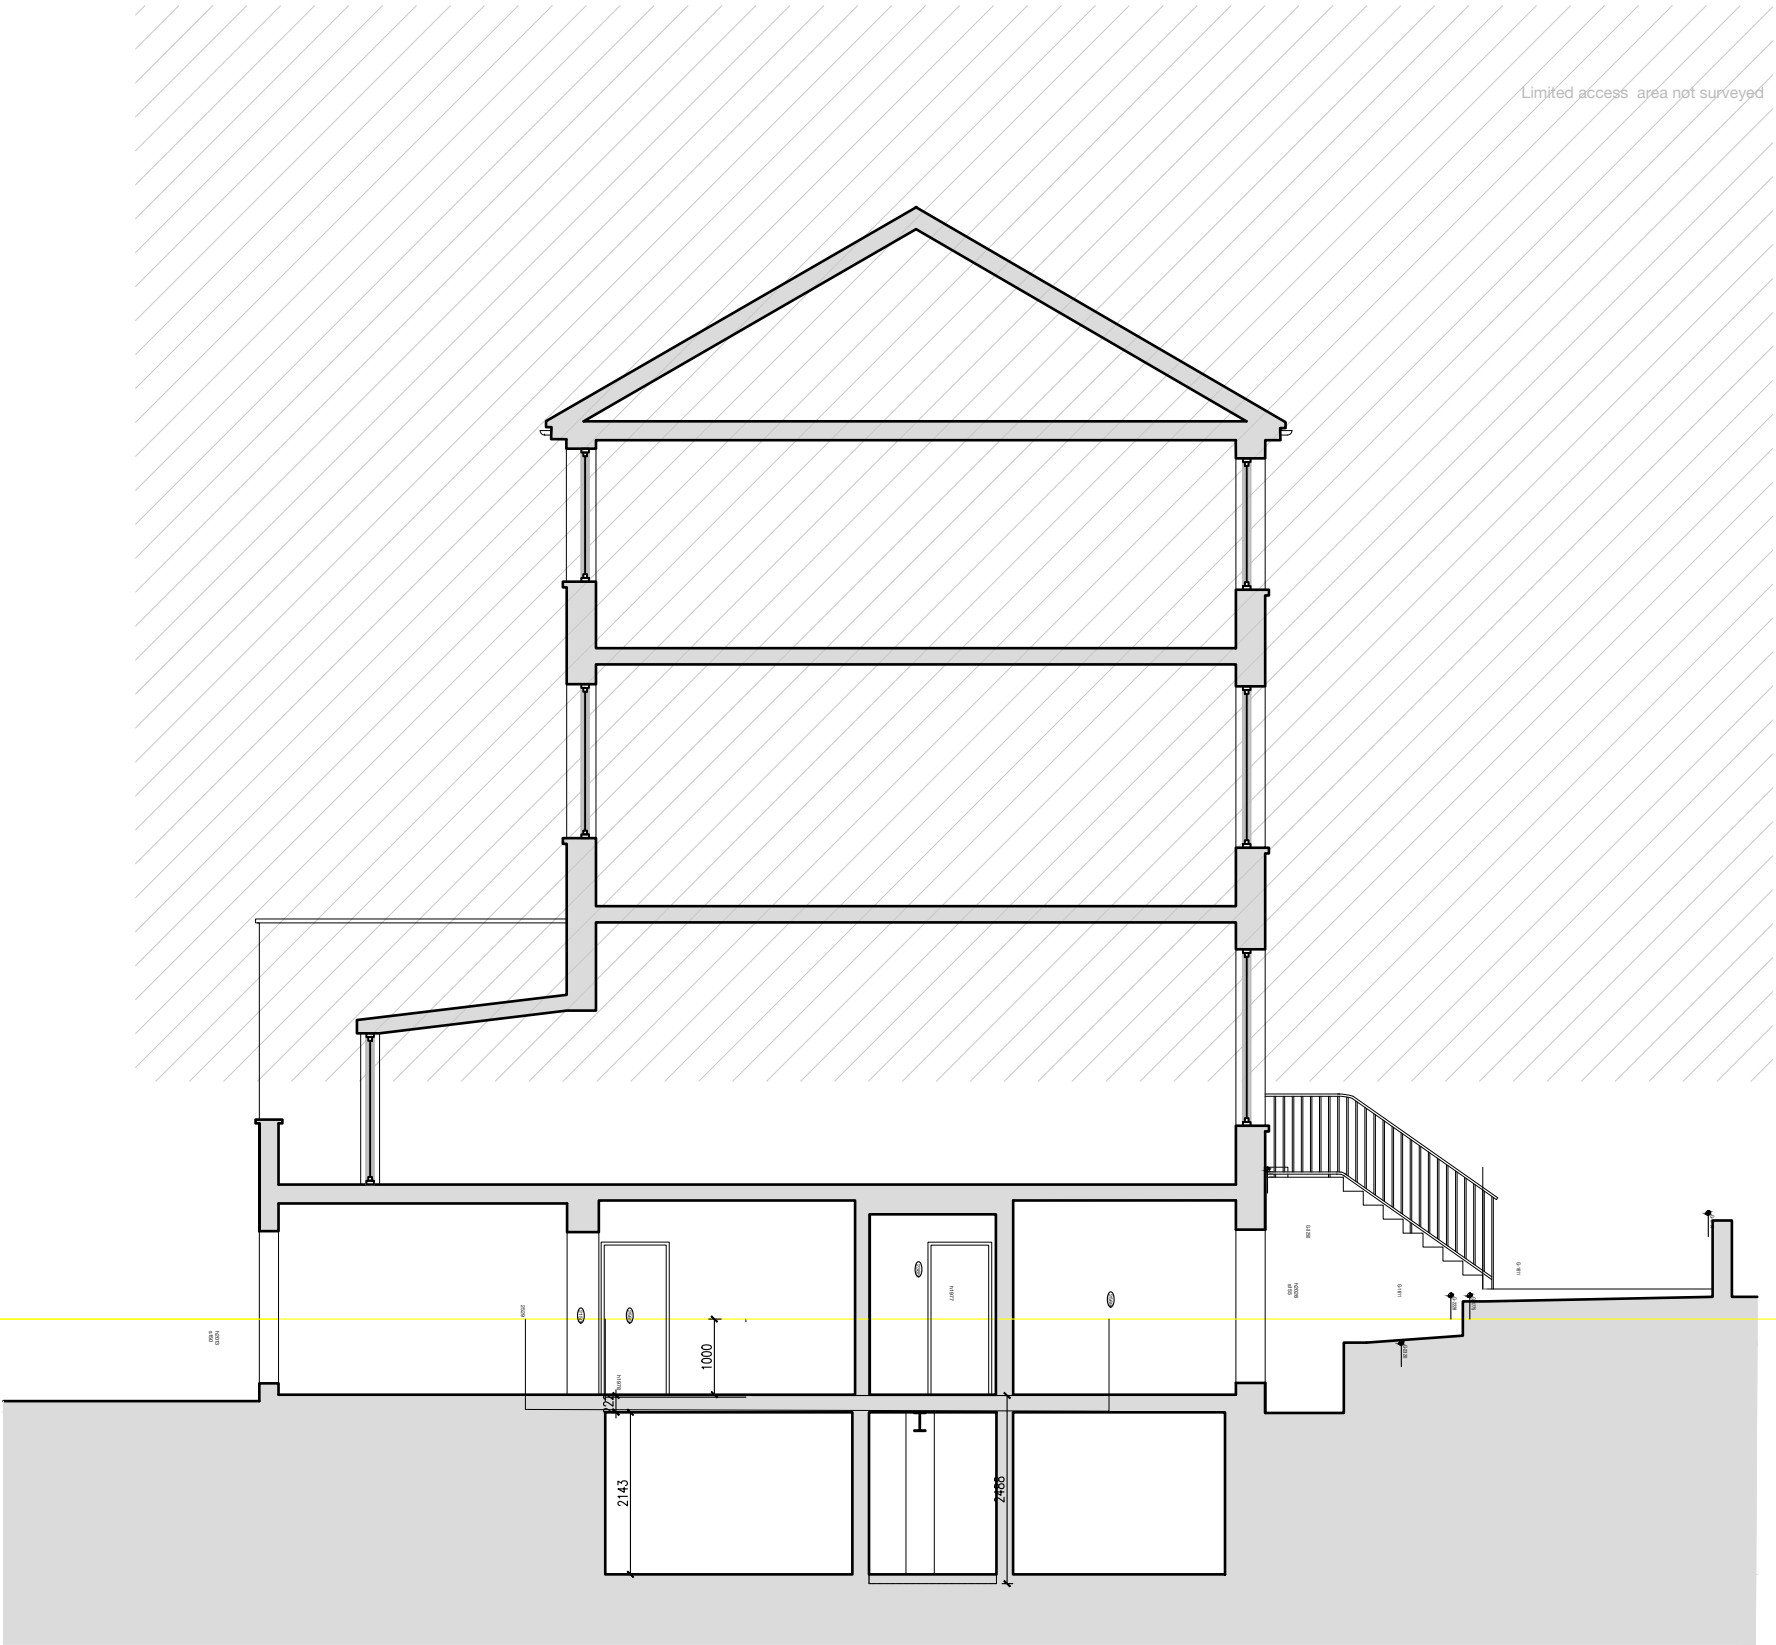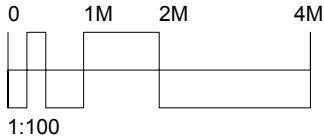

FELIX DB

12 Chichester Road
London NW6 5QN

t. 07966264656

felix@felixdb.co.uk

drawing no.	FDB-38DP-A 303
title:	EXISTING SECTION AA
project:	38 DARTMOUTH PARK ROAD NW5 1SX
date:	
revision no.	
drawn by:	FP
scale:	1:100@A3

dimensions to be checked on site before construction



FRONT ELEVATION SOUTH EAST FACING



REAR ELEVATION NORTH WEST FACING AND GARDEN



SIDE PASSAGE TO REAR GARDEN

FRONT ELEVATION - EXISTING LIGHT-WELL TO BE DEEPEMED



EXISTING BASEMENT



FELIXDB

12 Chichester Road
London NW6 5QN

t. 07966264656

felix@felixdb.co.uk

drawing no.	FDB-38DP-A601
title:	PHOTOGRAPHS
project:	38 DARTMOUTH PARK ROAD NW5 1SX
date:	
revision no.	
drawn by:	FP
scale:	NA@A3

dimensions to be checked on site before constructio