

FELIXDB

12 Chichester Road
London NW6 5QN



t. 07966264656

felix@felixdb.co.uk

OPTION D
SPRINKLER REQUIRED
FIRE ENGINEER REQUIRED

drawing no.	FDB-38DP-A 201
title:	PROPOSED BASEMENT FLOOR
project:	38 DARTMOUTH PARK ROAD NW5 1SX
date:	
revision no.	
drawn by:	FP
scale:	1:50@A3

dimensions to be checked on site before constructio

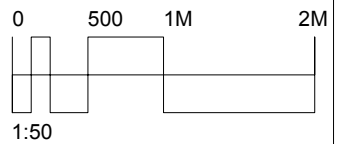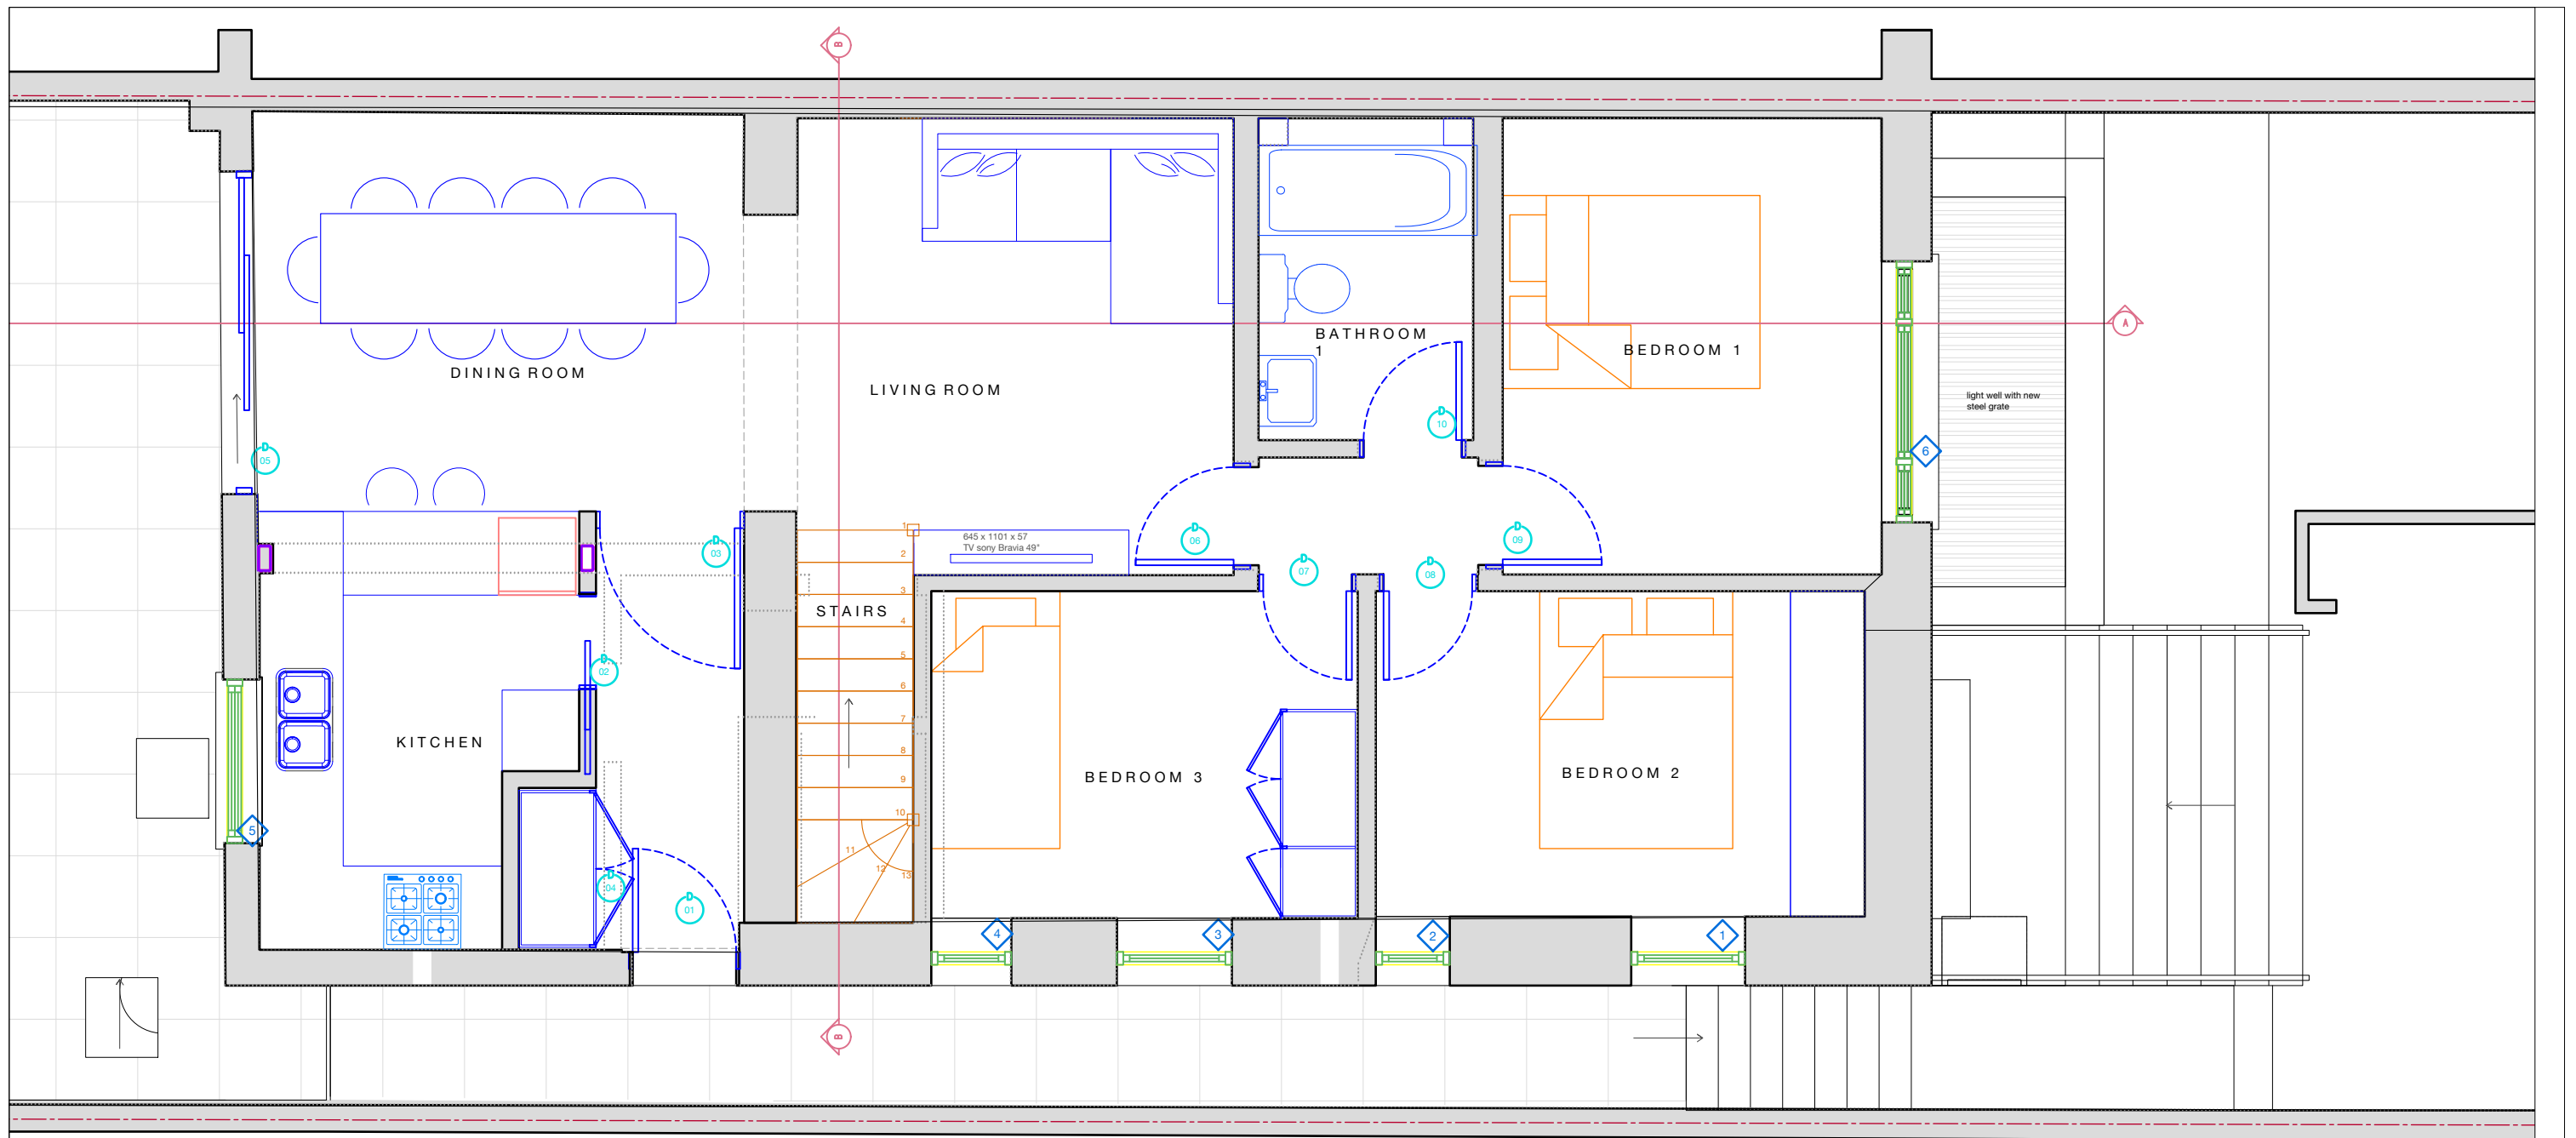

FELIX DB

12 Chichester Road
London NW6 5QN



t. 07966264656

felix@felixdb.co.uk

OPTION D
SPRINKLER REQUIRED
FIRE ENGINEER REQUIRED

drawing no.	FDB-38DP-A 202
title:	PROPOSED GROUND FLOOR
project:	38 DARTMOUTH PARK ROAD NW5 1SX
date:	
revision no.	
drawn by:	FP
scale:	1:50@A3

dimensions to be checked on site before constructio

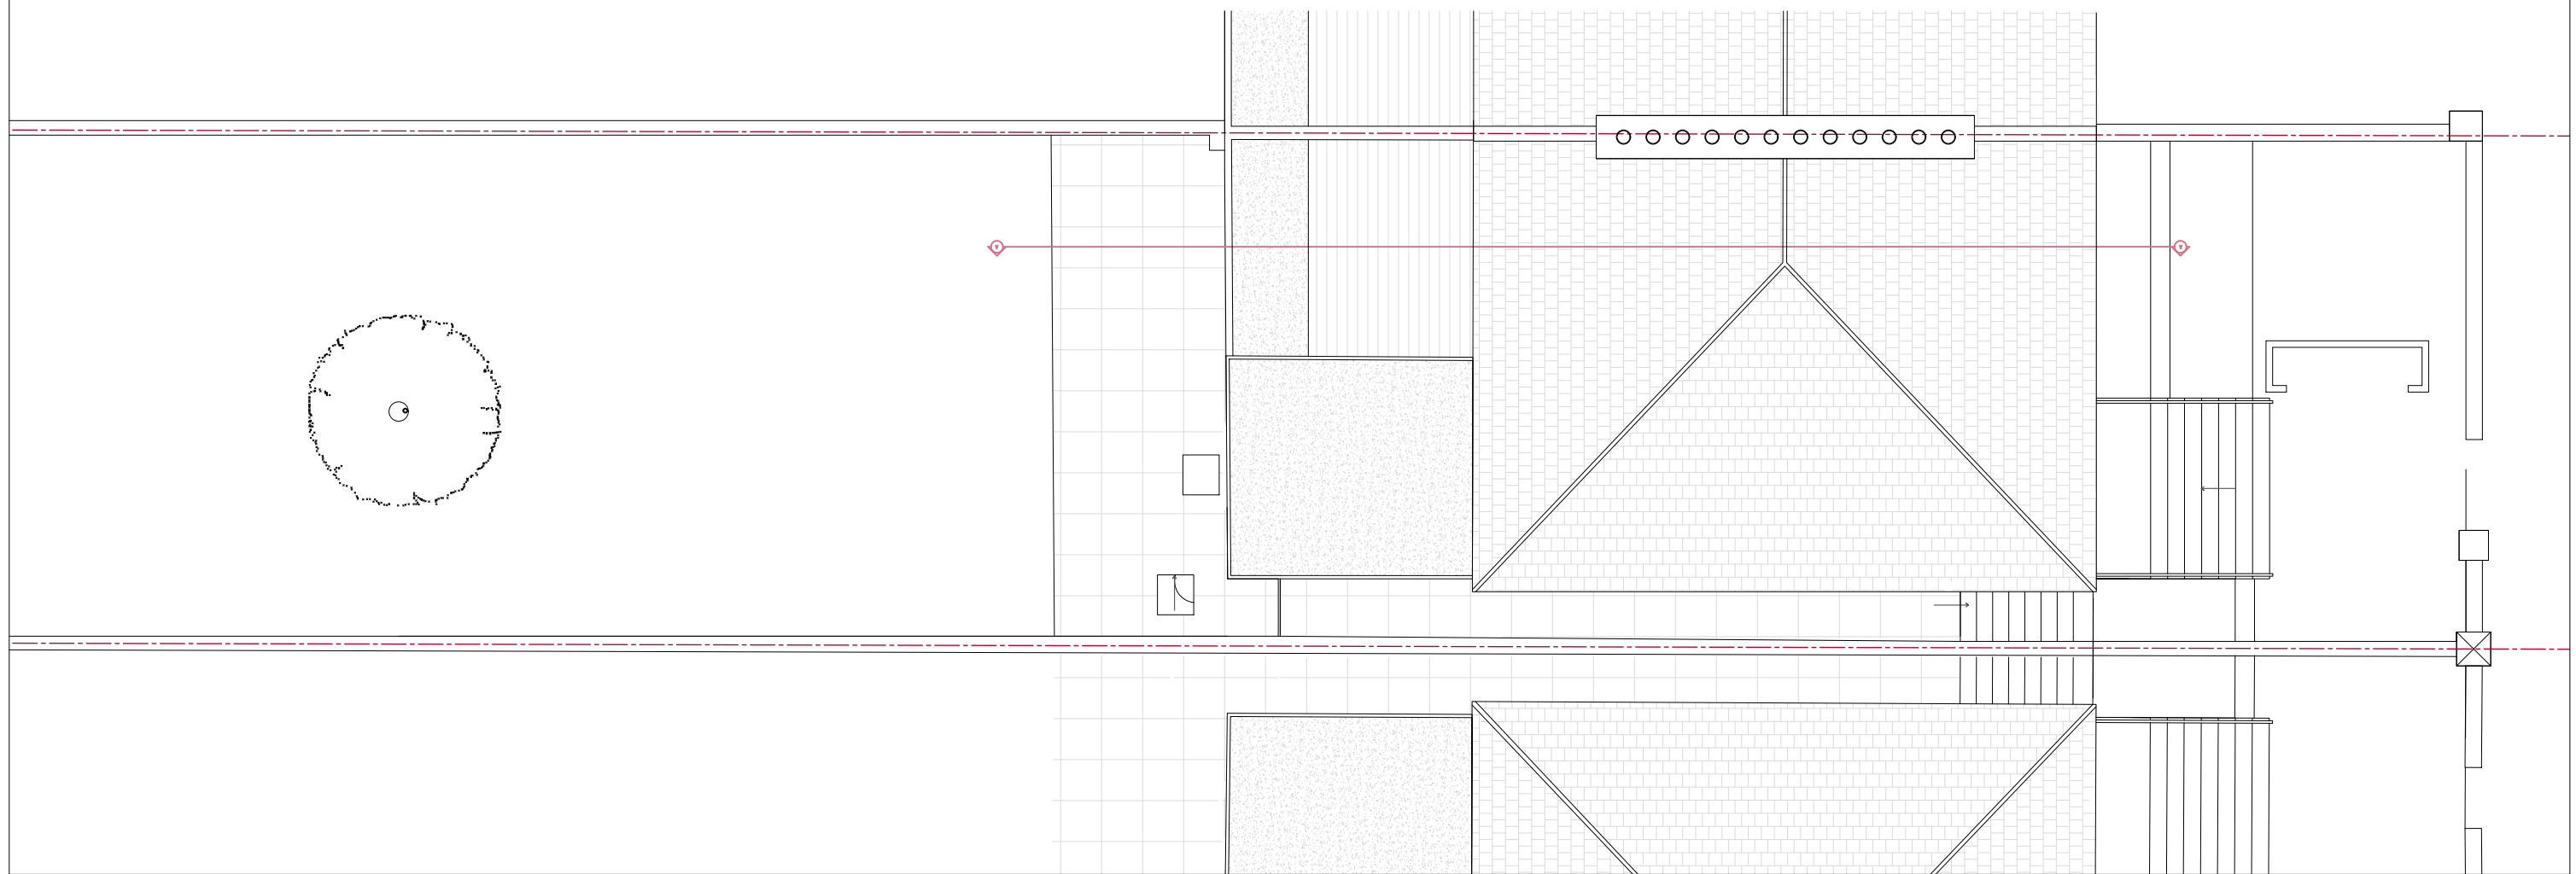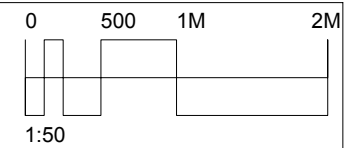

FELIXDB


12 Chichester Road
London NW6 5QN

t. 07966264656

felix@felixdb.co.uk

drawing no.	FDB-38DP-A206
title:	PROPOSED ROOF
project:	38 DARTMOUTH PARK ROAD NW5 1SX
date:	
revision no.	
drawn by:	FP
scale:	1:50@A3

dimensions to be checked on site before constructio

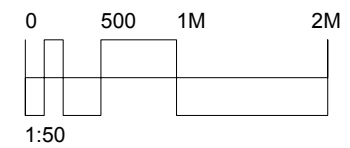

FELIXDB


12 Chichester Road
London NW6 5QN

t. 07966264656

felix@felixdb.co.uk

drawing no.	FDB-38DP-A 304
title:	PROPOSED FRONT ELEVATION
project:	38 DARTMOUTH PARK ROAD NW5 1SX
date:	
revision no.	
drawn by:	FP
scale:	1:50@A3

dimensions to be checked on site before constructio

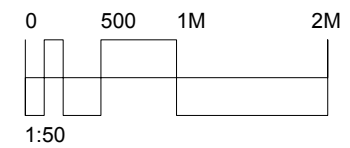

FELIXDB



12 Chichester Road
London NW6 5QN

t. 07966264656

felix@felixdb.co.uk

drawing no.	FDB-38DP-A305
title:	PROPOSED REAR ELEVATION
project:	38 DARTMOUTH PARK ROAD NW5 1SX
date:	
revision no.	
drawn by:	FP
scale:	1:100@A3

dimensions to be checked on site before constructio

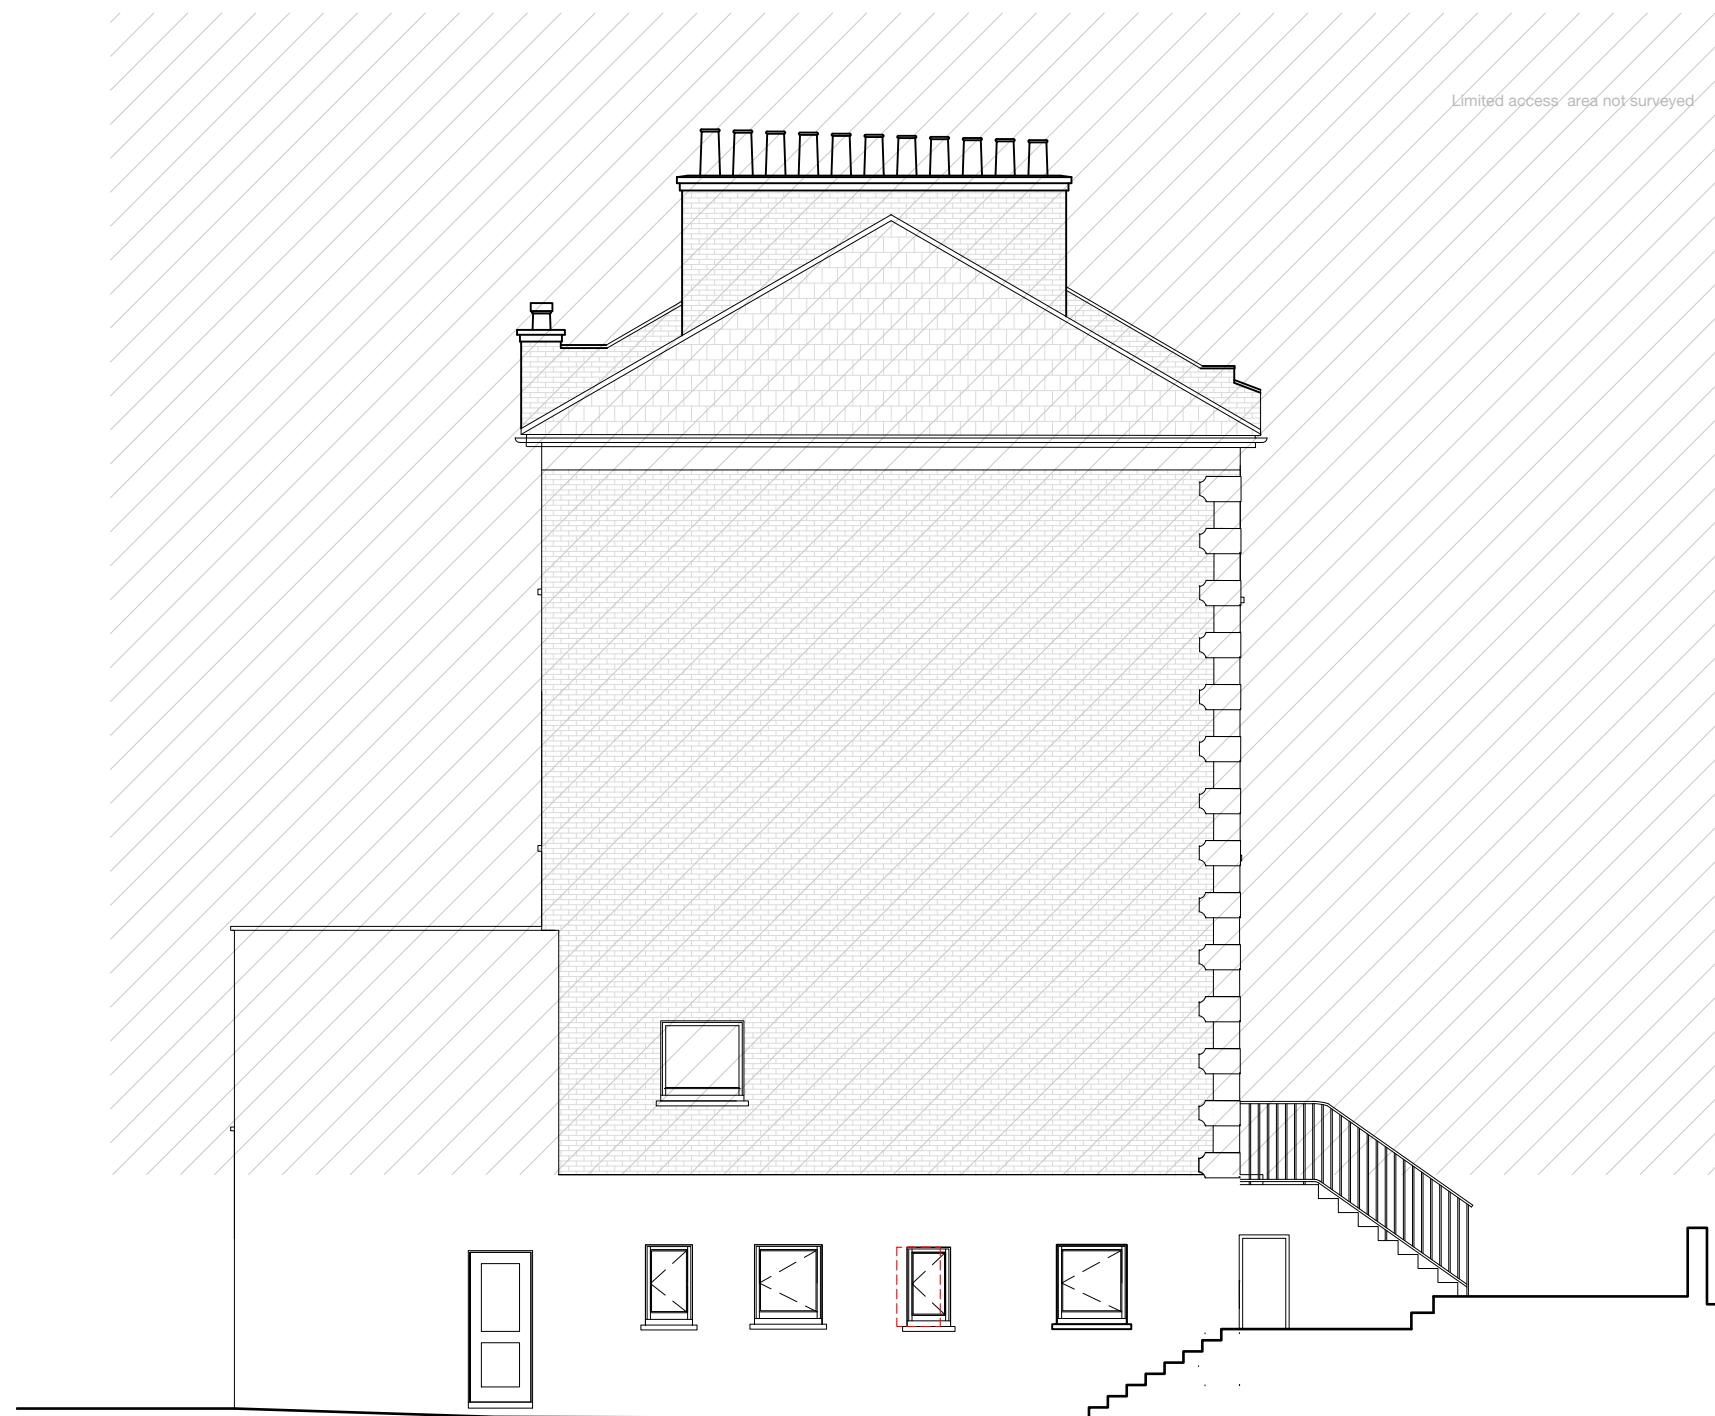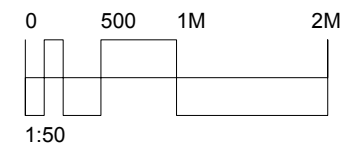

FELIXDB



12 Chichester Road
London NW6 5QN

t. 07966264656

felix@felixdb.co.uk

drawing no.	FDB-38DP-A306
title:	PROPOSED SIDE ELEVATION
project:	38 DARTMOUTH PARK ROAD NW5 1SX
date:	
revision no.	
drawn by:	FP
scale:	1:100@A3

dimensions to be checked on site before constructio

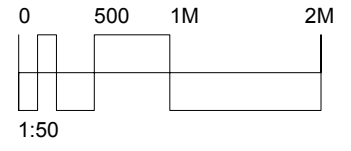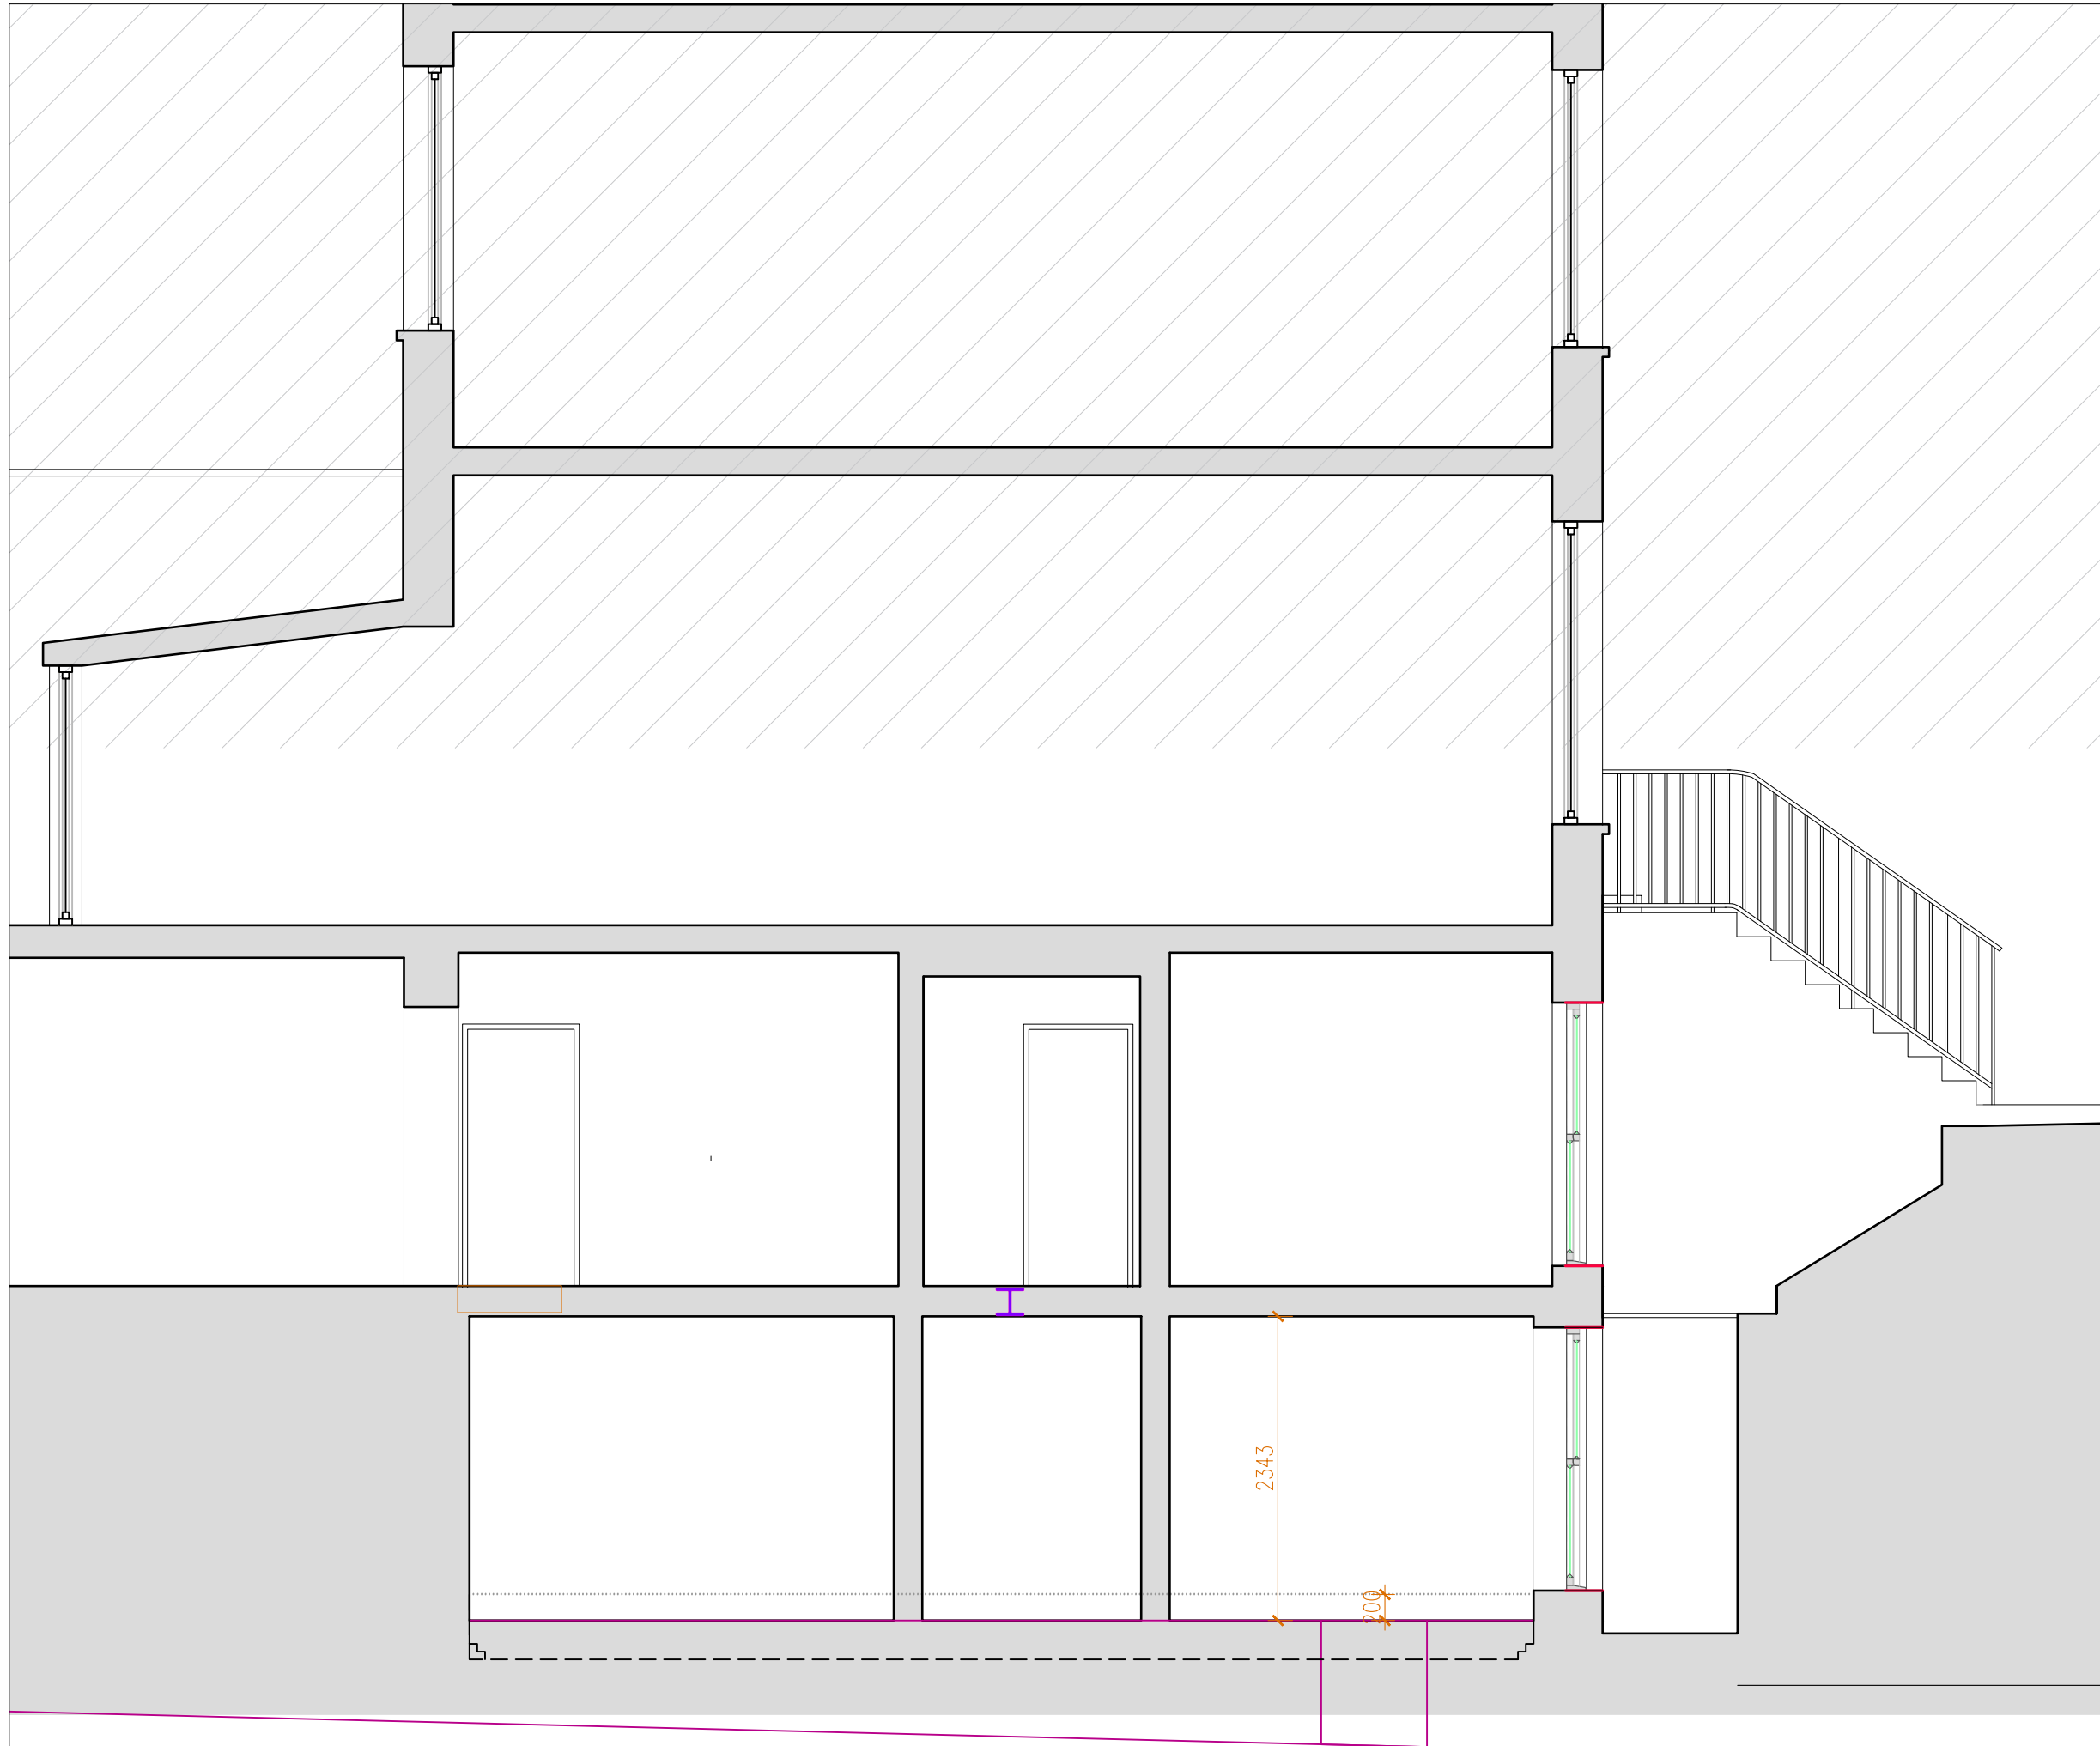

FELIX DB

12 Chichester Road
 London NW6 5QN
 t. 07966264656
 felix@felixdb.co.uk

drawing no.	FDB-38DP-A303
title:	EXISTING SECTION AA
project:	38 DARTMOUTH PARK ROAD NW5 1SX
date:	
revision no.	
drawn by:	FP
scale:	1:50@A3

dimensions to be checked on site before construction