


S1 Fascia Sign

SIGNAGE TEXT
Fret cut Opal Acrylic letters and badge
min 5mm thick fixed to new fascia panel

FASCIA PANEL
New fascia panel, powdercoated
metal panel Dark Green.
Dulux 30GG 11/281




Front Elevation

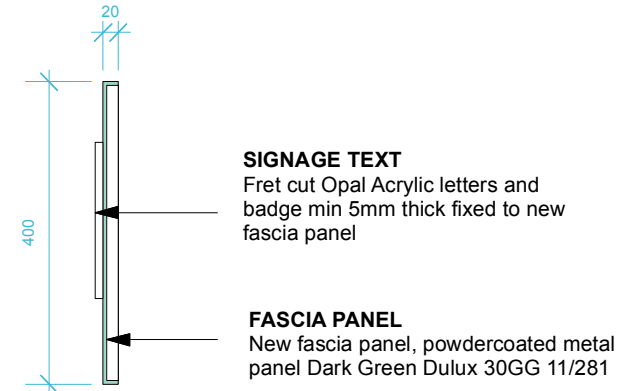

Section scale 1:10

S2 Projecting Sign

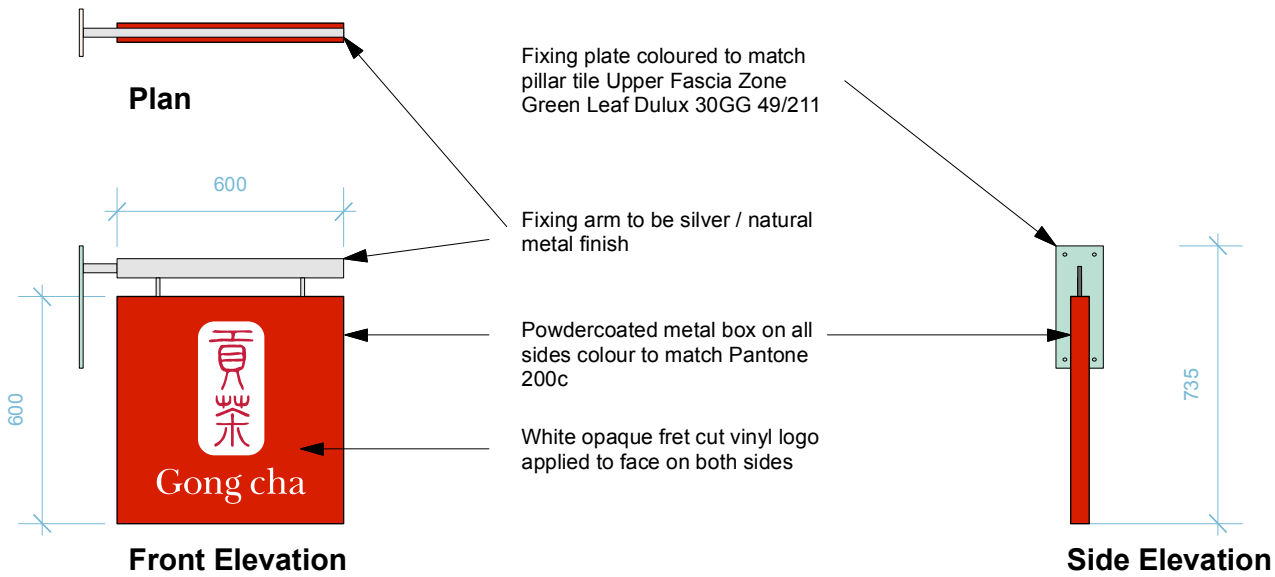

Fixing plate coloured to match
pillar tile Upper Fascia Zone
Green Leaf Dulux 30GG 49/211

Fixing arm to be silver / natural
metal finish

Powdercoated metal box on all
sides colour to match Pantone
200c

White opaque fret cut vinyl logo
applied to face on both sides

TESH CHAUHAN
SENIOR DESIGN CONSULTANT

t 07799 147022
@ teshretaildesign@gmail.com

Client:
Gong cha UK - Justin Liew

Project:
Goodge Street, LONDON

Title:
SIGNAGE DETAILS

Scale: 1:20 @ A3
Drawn Date: 23 APR 21
Revised Date: 11 MAY 21

Drawing No: **GC-GDG 09**
Revision: **A**

REV A - Projecting sign added, Fascia
Signage zone colour change to dark Green,
length shortened



Important Note:

All dimensions and levels on this drawing are to be checked on site by the contractor and any discrepancies reported to Tesh Chauhan Design, prior to commencement of any work. If in doubt ask!